



Existing rear elevation

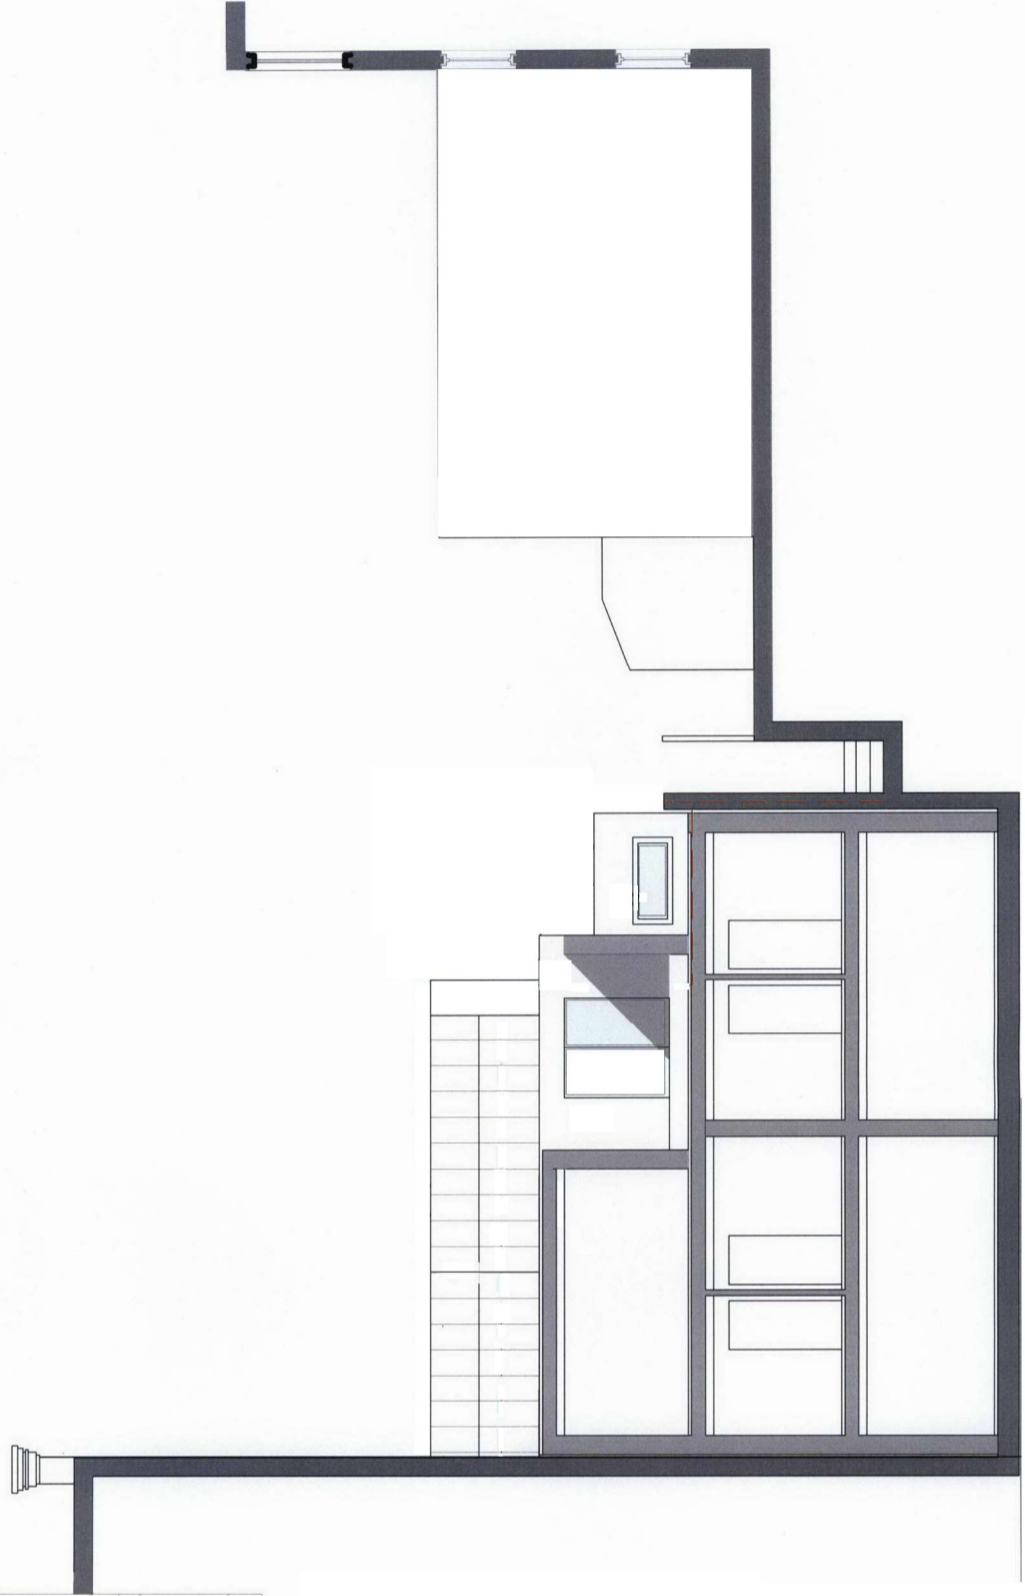

Client : Cecilia Melny	Dwg No : 8125001	Rev : A
Project : Plot 8, 12 Brynna Road	Date : 28/1/18	
Drawing : planning drawings		
Scale : 1:100		
© THIS DRAWING IS THE COPYRIGHT OF DESIGN LIMITED. It shall not be in any way used or reproduced without their prior written consent. All dimensions are to be taken from the drawing unless otherwise stated. Work only to be undertaken on site or in the workshop prior to commencing any work. Work only to be figured dimensions. Any discrepancies are to be reported to DESIGN LIMITED.		

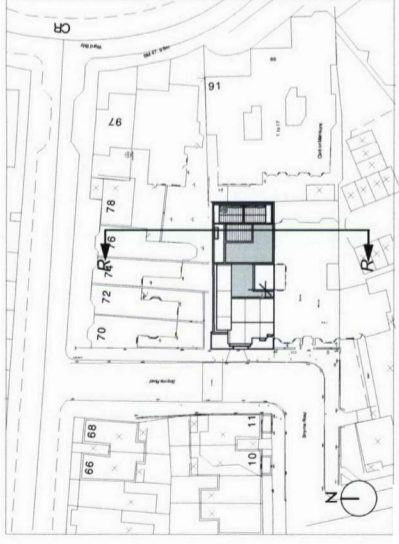