



Site Boundary

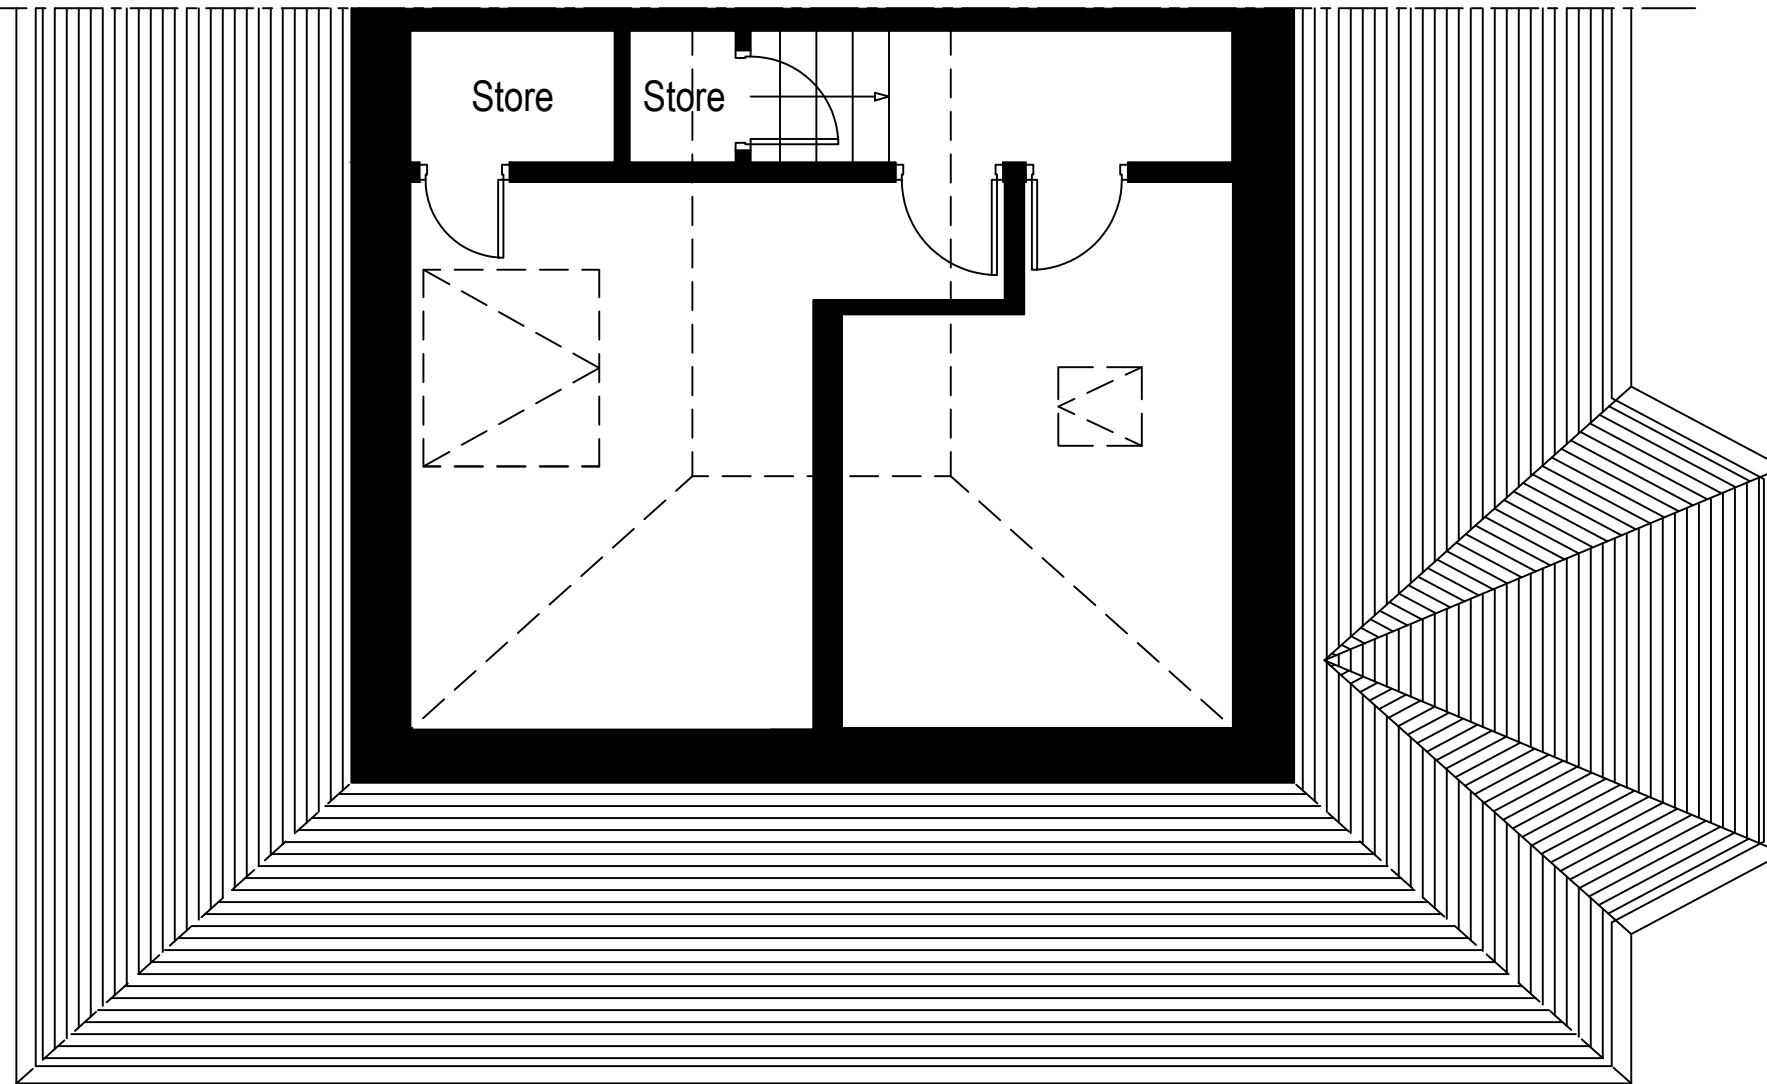


### Existing Second Floor Plan


Scale 1:50 @ A3

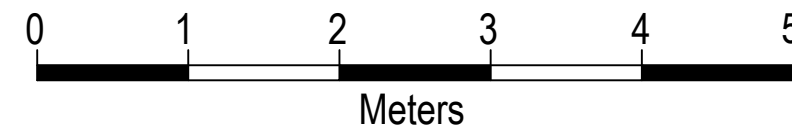


drawing stage			
<b>Michael Eales</b>			
49 North Western Avenue, Watford, Herts, WD25 0AG Tel: 0776449345 www.michaeeales.com design@michaeeales.com			
project title: FLAT 2, 7 EBBSFLEET ROAD LONDON			
drawing title: EXISTING SECOND FLOOR PLAN			
scale:	job technician	drawn	checked
1:50 @A3	ME	ME	
date	project no.	drawing no.	revision
31.05.17	062	002	

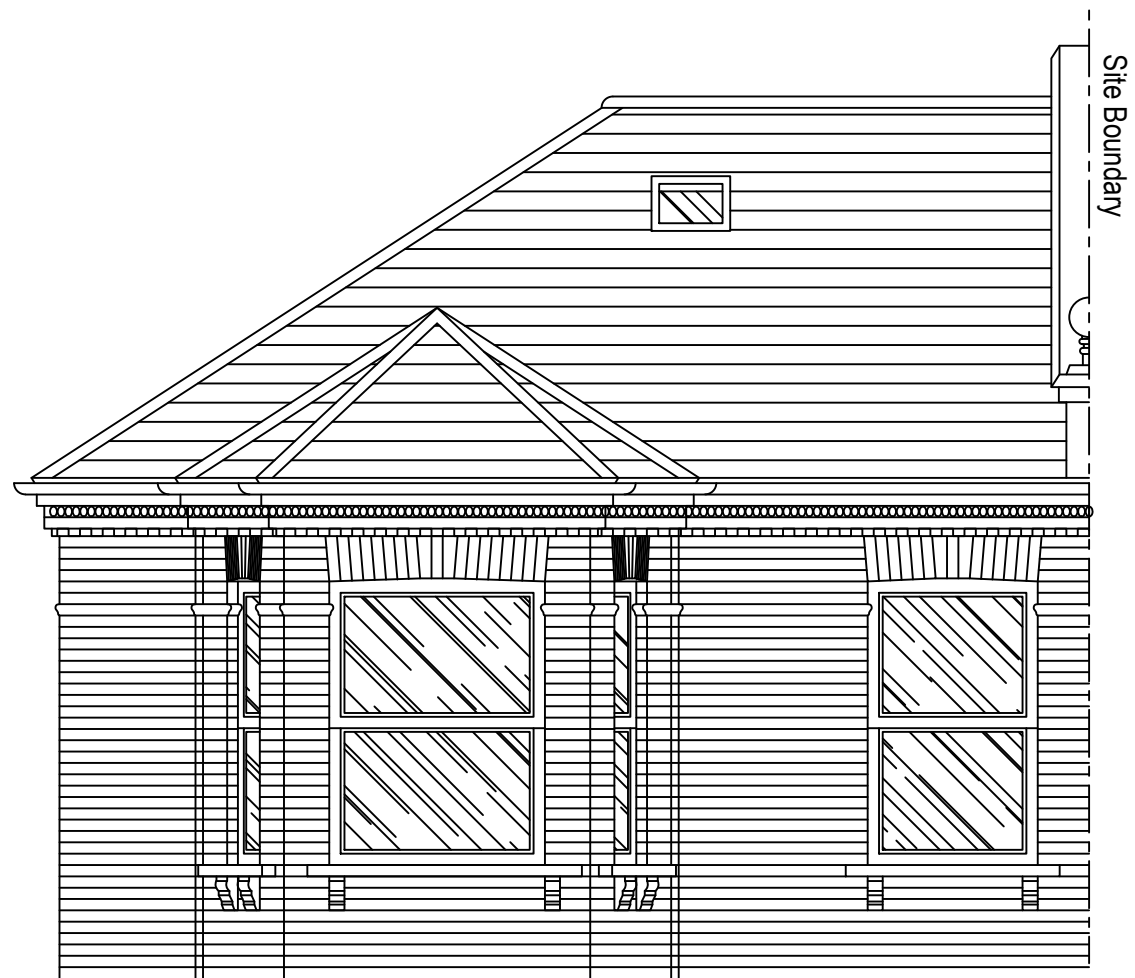


Existing Front Elevation  
Scale 1:50 @ A3

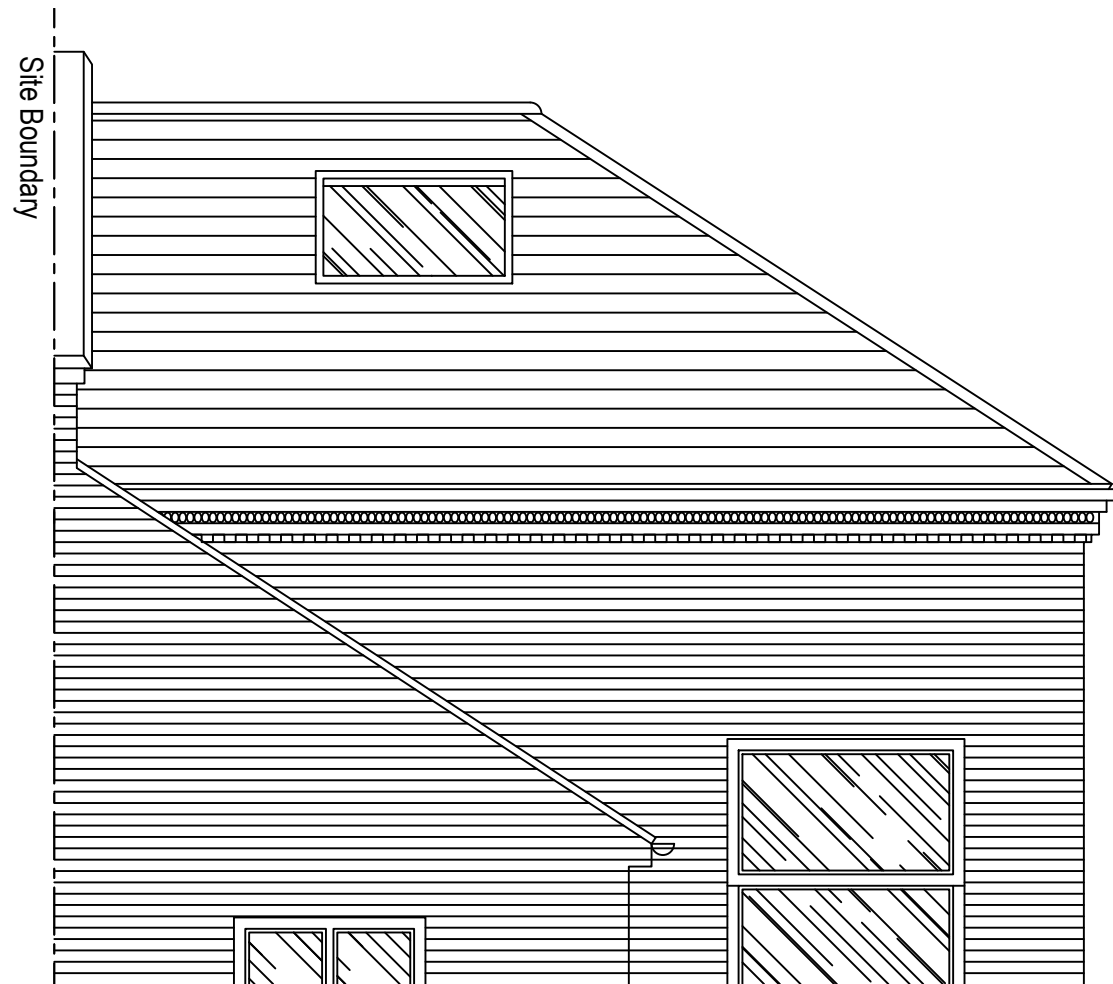


Existing Rear Elevation  
Scale 1:50 @ A3

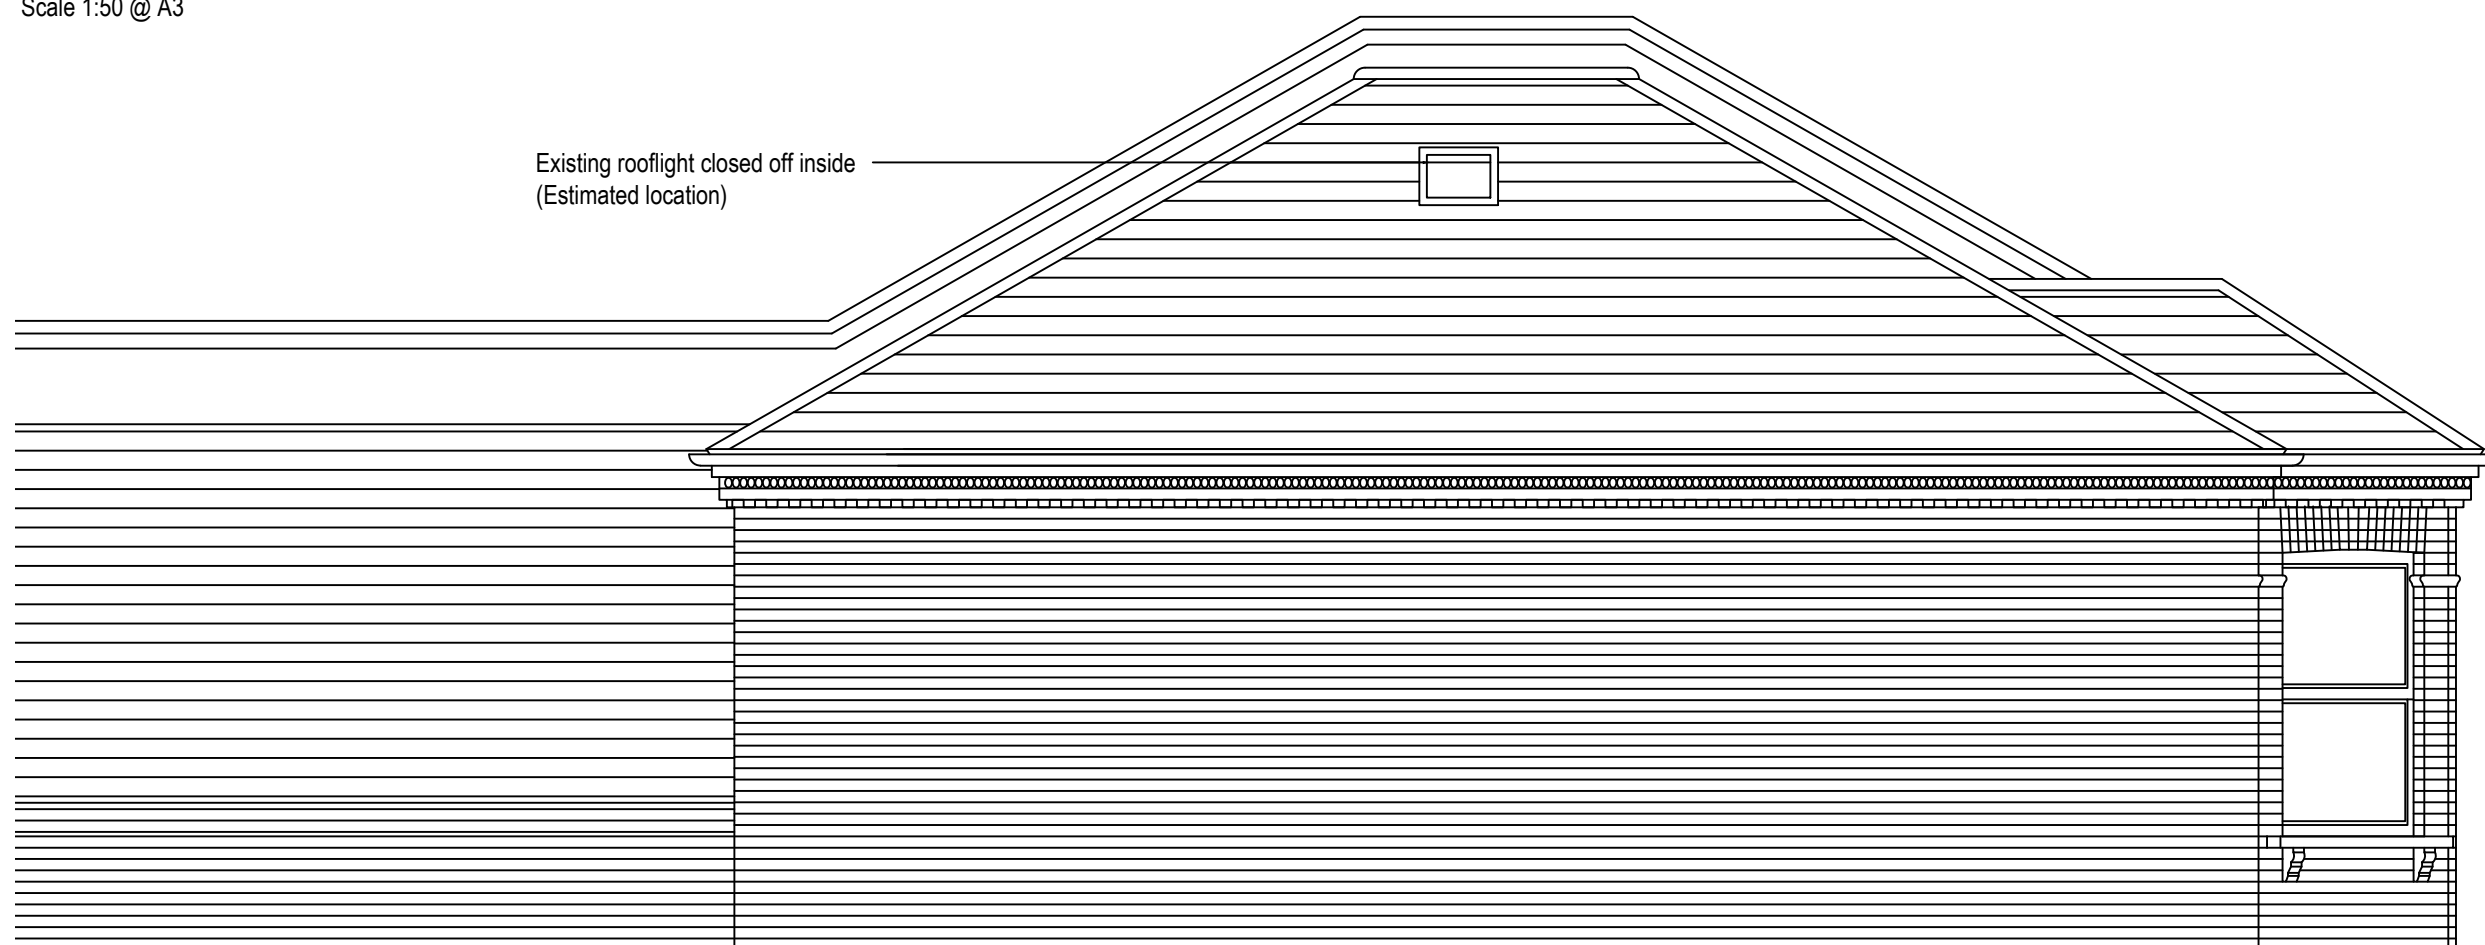


Existing Side Elevation  
Scale 1:50 @ A3

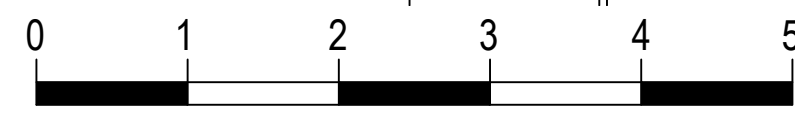


drawing stage			
<b>Michael Eales</b>			
<small>49 North Western Avenue, Watford, Herts, WD25 0AG Tel. 0775449345 www.michaelseales.com design@michaelseales.com</small>			
<small>project title: FLAT 2, 7 EBBSFLEET ROAD LONDON</small>			
<small>drawing title: EXISTING ELEVATIONS</small>			
scale	job technician	drawn	checked
1:50 @A3	ME	ME	
date	project no.	drawing no.	revision
31.05.17	062	010	

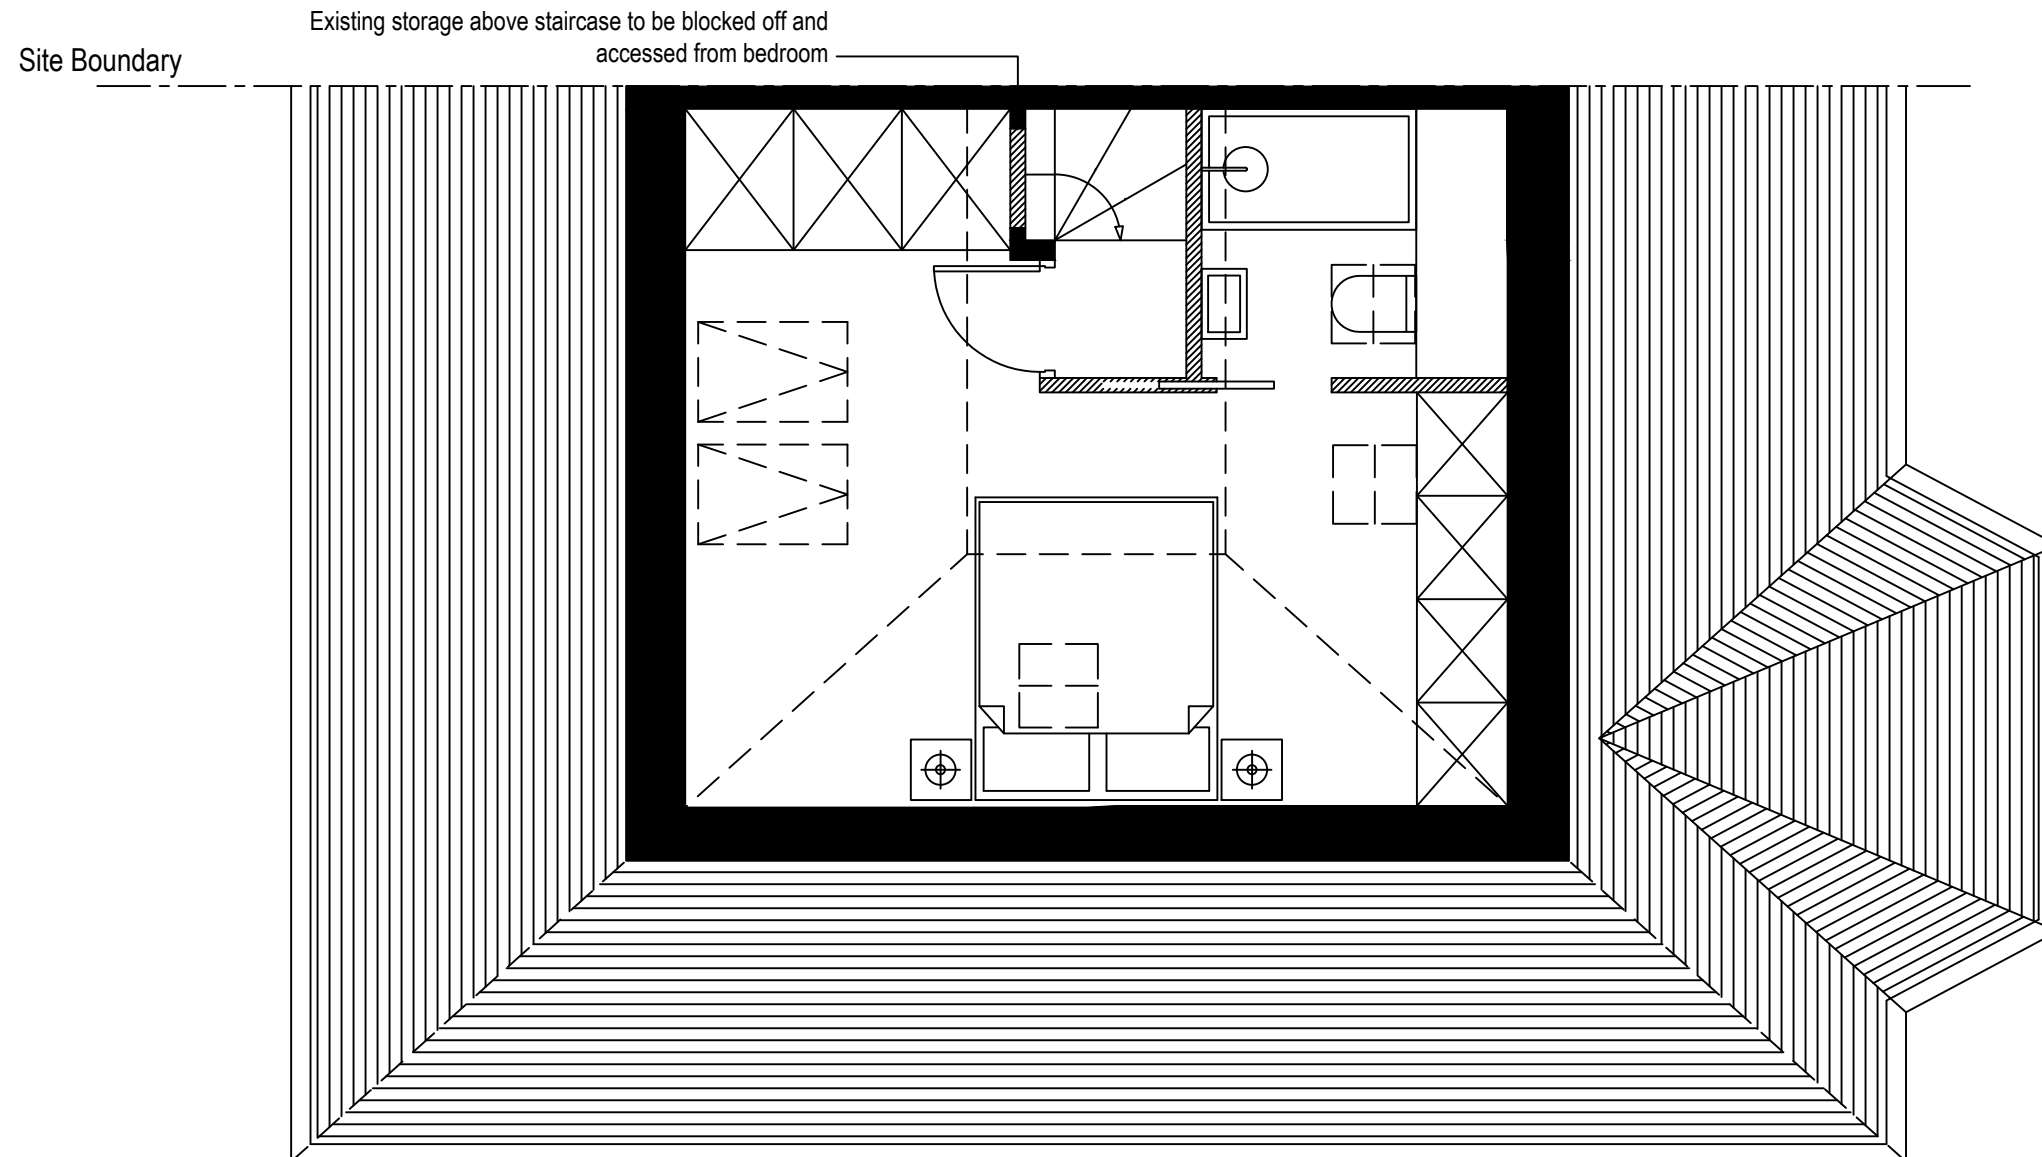

Proposed Second Floor Plan  
 Scale 1:50 @ A3

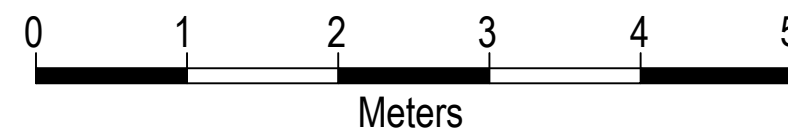


drawing stage			
<b>Michael Eales</b>			
<small>49 North Western Avenue,        Watford,        Herts, WD25 0AG        Tel. 0775449345        www.michaeeales.com        design@michaeeales.com</small>			
<small>project title:</small> FLAT 2, 7 EBBSFLEET ROAD LONDON			
<small>drawing title:</small> PROPOSED SECOND FLOOR PLAN			
<small>scale:</small> 1:50 @A3	<small>job technician:</small> ME	<small>drawn:</small> ME	<small>checked:</small> _____
<small>date:</small> 31.05.17	<small>project no.:</small> 062	<small>drawing no.:</small> 101	<small>revision:</small> _____

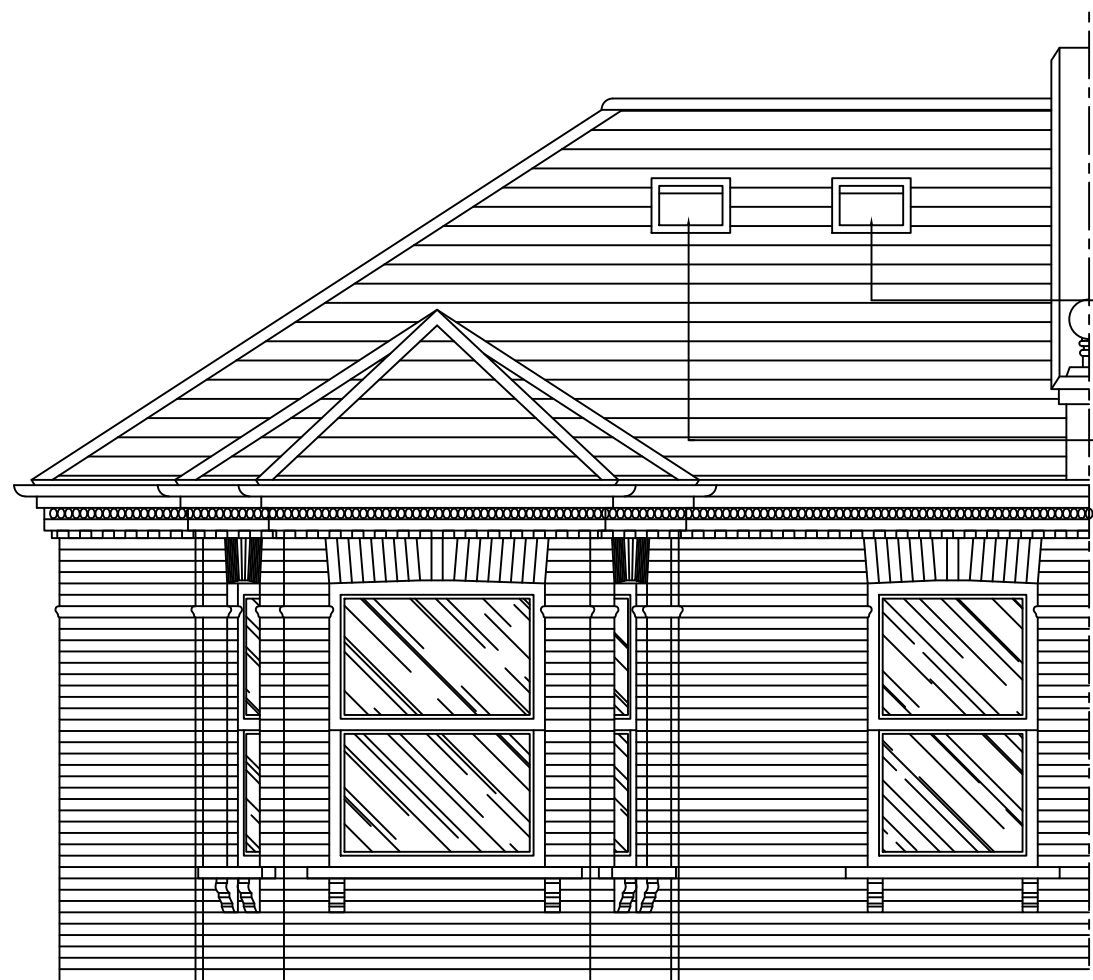


Proposed Front Elevation  
Scale 1:50 @ A3

- Proposed 2.no top hung Velux roof lights GPL FK06 660mm(w) x 1178mm (h) in place of existing
- Proposed centre pivot Velux roof lights size to match adjacent existing roof light. Type CK01
- Existing roof light to be replaced with new. Type CK01

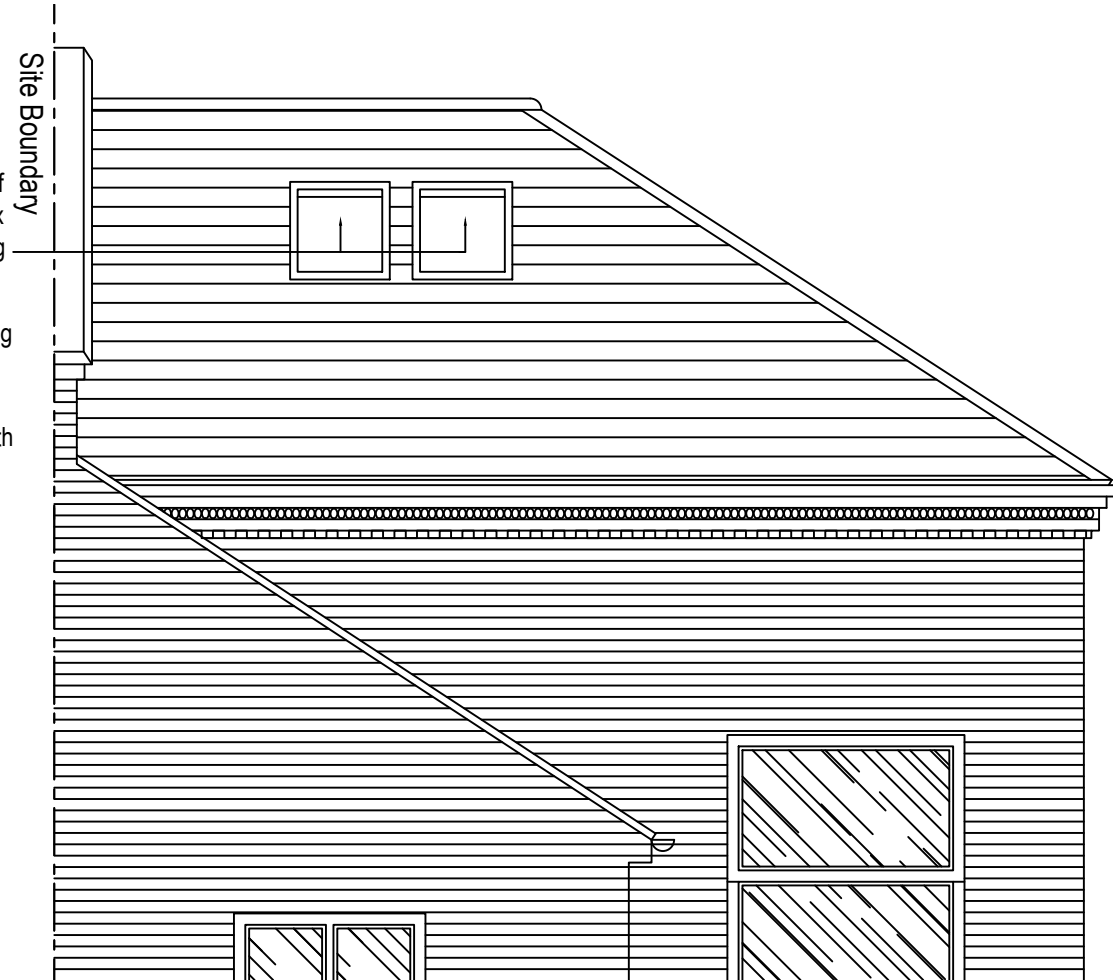

Proposed Rear Elevation  
Scale 1:50 @ A3

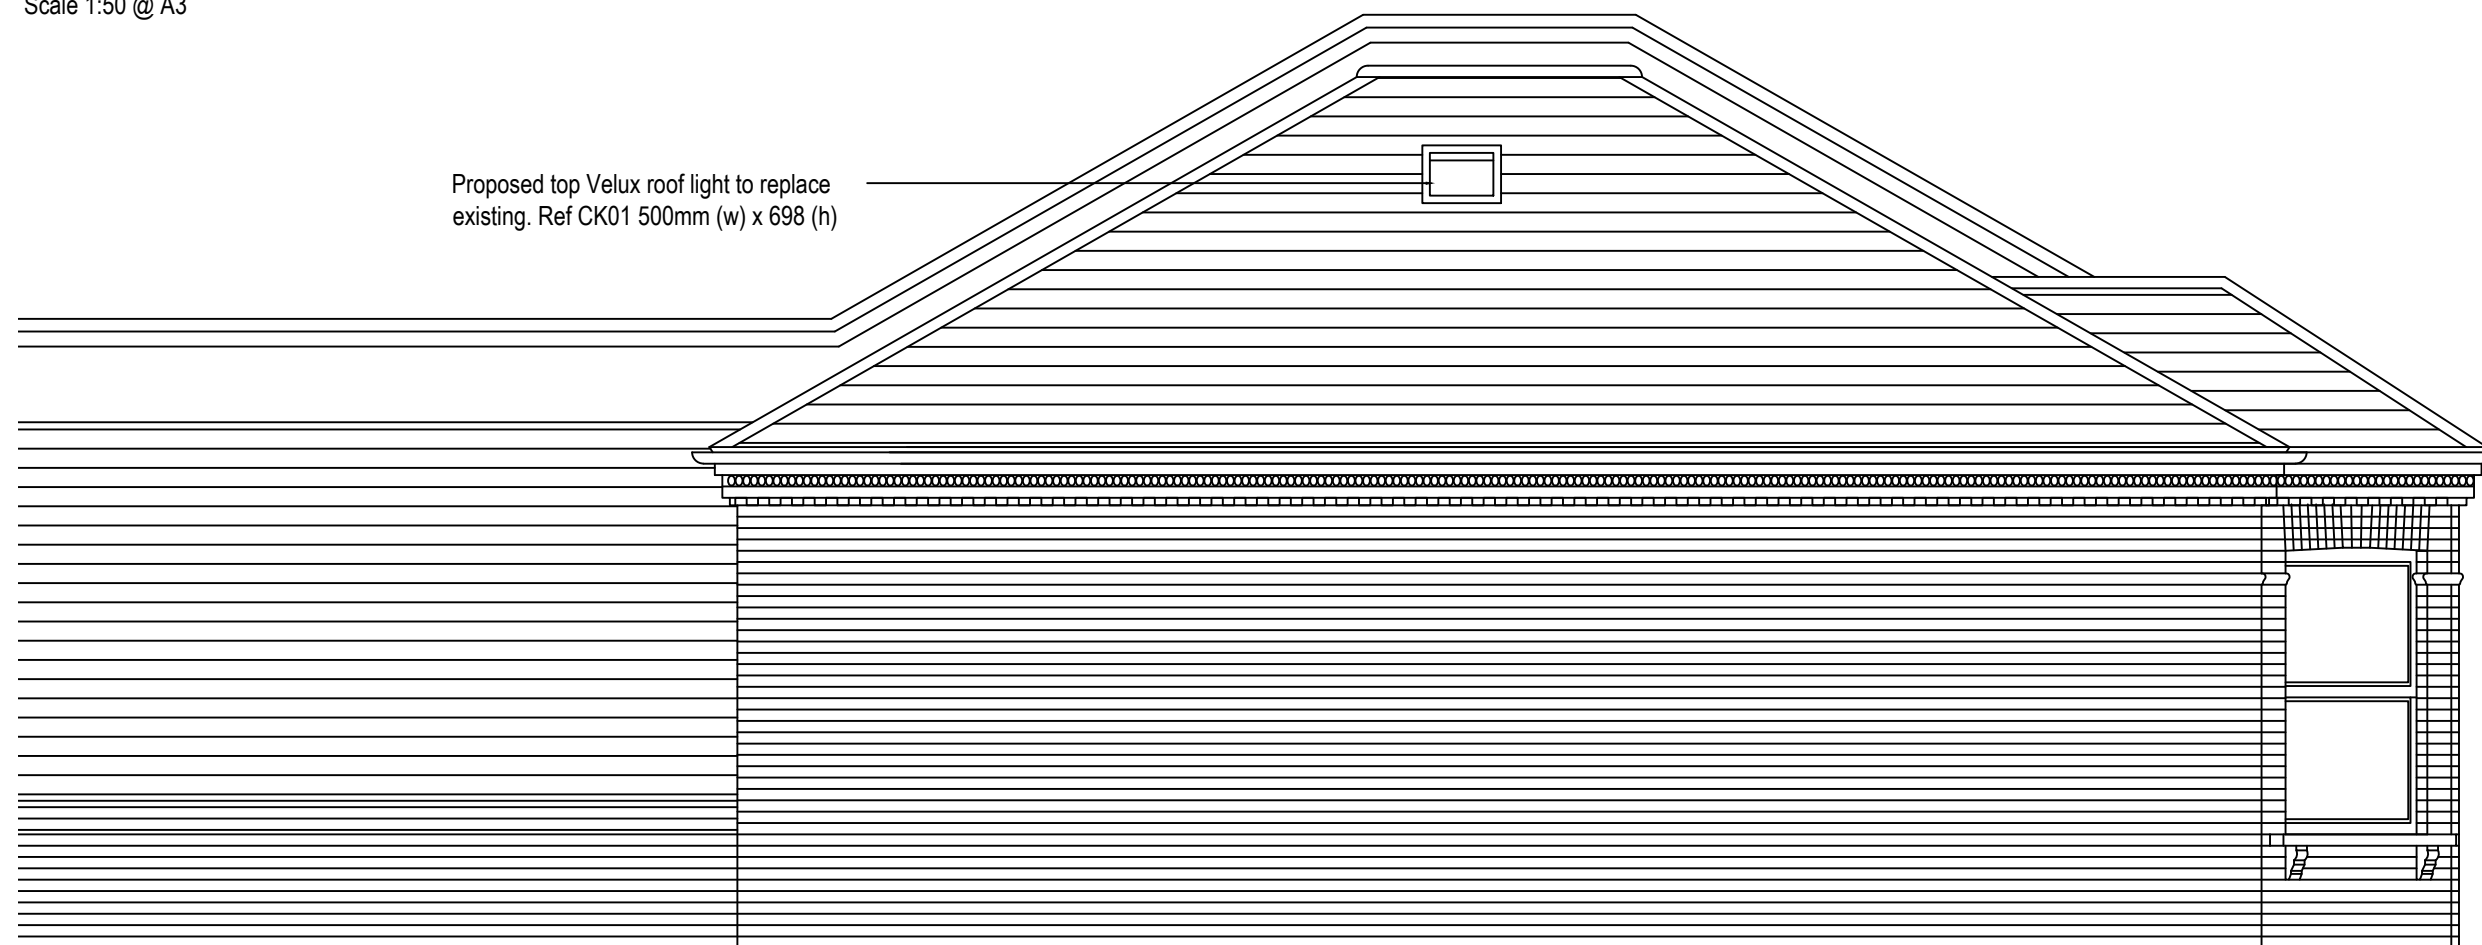


Proposed Side Elevation  
Scale 1:50 @ A3

Proposed top Velux roof light to replace existing. Ref CK01 500mm (w) x 698 (h)




drawing stage			
<b>Michael Eales</b>			
<small>49 North Western Avenue, Watford, Herts, WD25 0AG Tel. 0776449345 www.michaelseales.com design@michaelseales.com</small>			
<small>project title: FLAT 2, 7 EBBSFLEET ROAD LONDON</small>			
<small>drawing title: PROPOSED ELEVATIONS</small>			
scale	job technician	drawn	checked
1:50 @A3	ME	ME	
date	project no.	drawing no.	revision
31.05.17	062	110	

DO NOT SCALE FROM THIS DRAWING.  
CONTRACTOR MUST CHECK ALL  
DIMENSIONS ON SITE.  
REPORT ALL DISCREPANCIES TO  
ARCHITECT IMMEDIATELY.

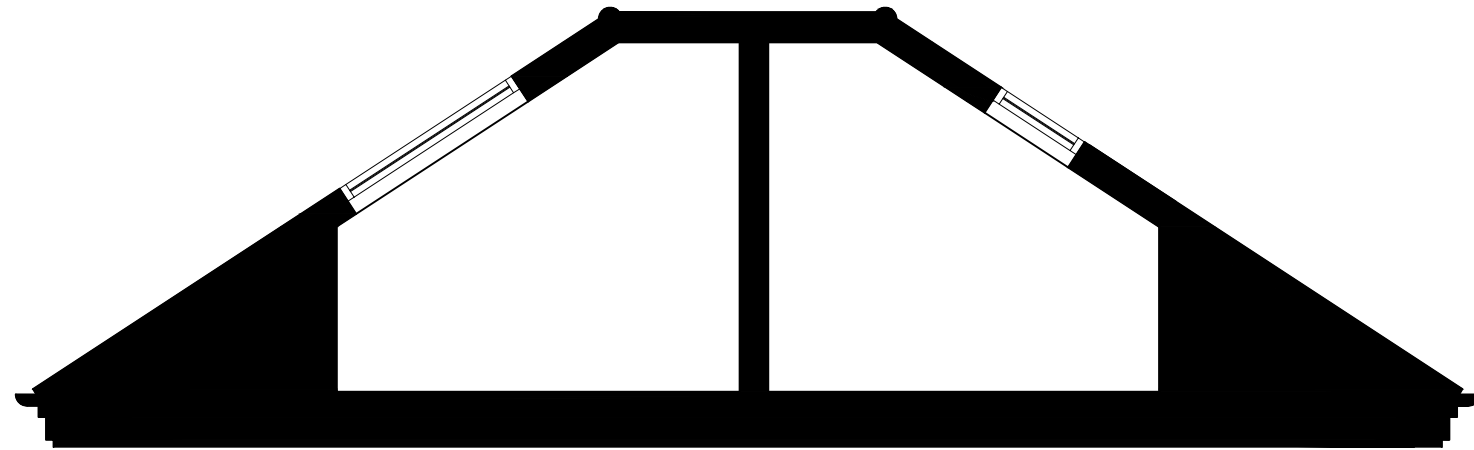

Existing Section  
Scale 1:50 @ A3

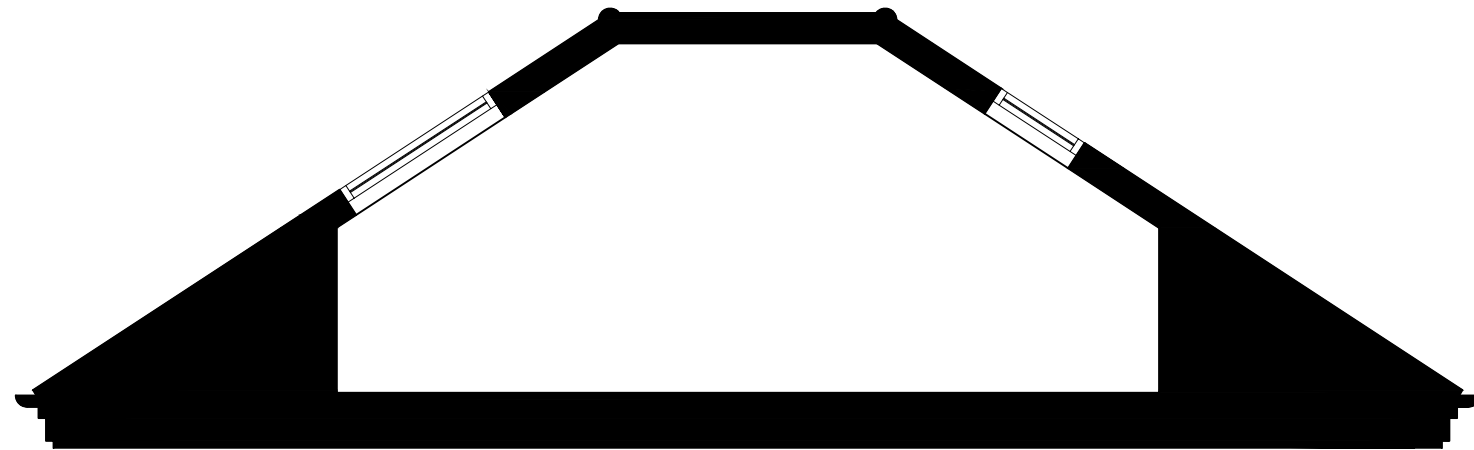

Proposed Section  
Scale 1:50 @ A3



drawing stage			
<b>Michael Eales</b>			
49 North Western Avenue, Watford, Herts, W025 0AG Tel: 0776449345 www.michaeeales.com design@michaeeales.com			
project title FLAT 2, 7 EBBSFLEET ROAD LONDON			
drawing title EXISTING AND PROPOSED SECTION			
scale 1:50 @A3	job technician ME	drawn ME	checked
date 31.05.17	project no. 062	drawing no. 111	revision