


01 - EXISTING GROUND FLOOR PLAN - APPROXIMATE AREA TOTAL = 27 m2

Scale: 1:50 @ A3

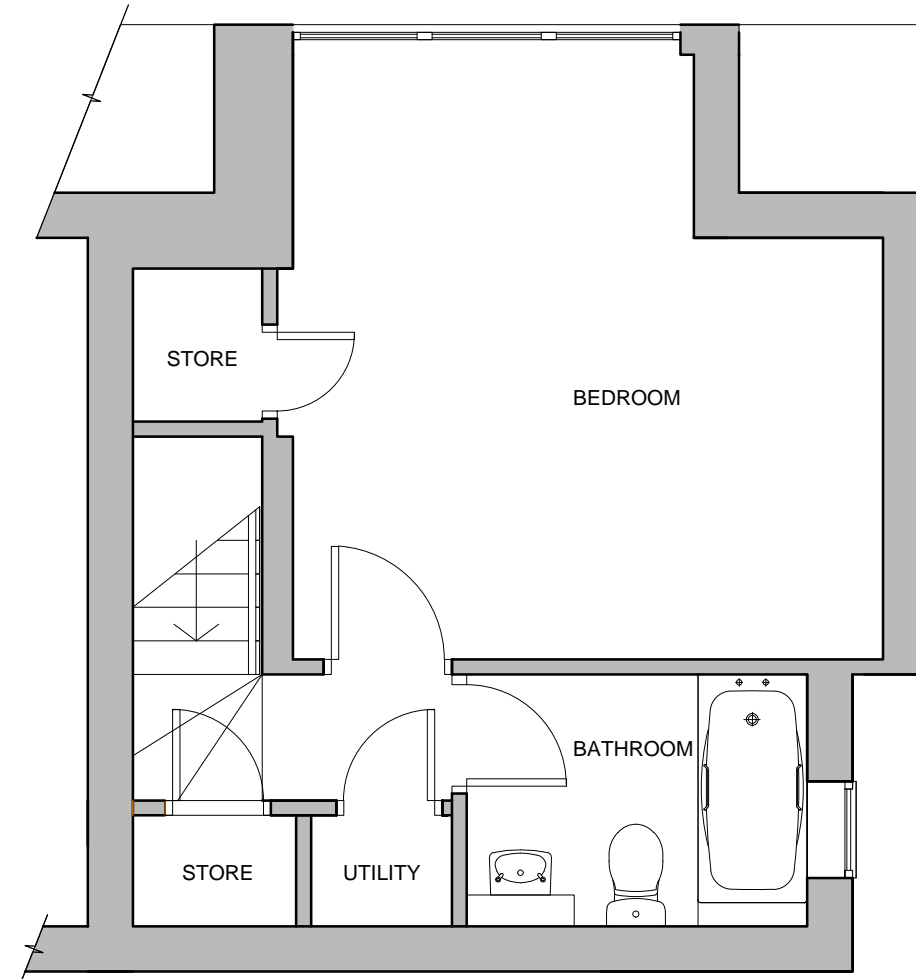

02 - EXISTING FIRST FLOOR PLAN - APPROXIMATE AREA TOTAL = 25 m2

Scale: 1:50 @ A3



| Rev | Date | Description | Drawn | Checked |
|-----|------|--------------|-------|---------|
| 1 | | FOR PLANNING | | |

Do not Scale, Use figured dimensions only. All dimensions to be checked on site.
 All drawings to be read in conjunction with the Engineers' drawings. Any discrepancies between consultants drawings to be reported to the Architect before any work commences.
 The Contractor's attention is drawn to the Health & Safety matters identified in the Health & Safety plan as being potentially hazardous. These items should not be considered as a complete and final list. The Work Package Contractor's normal Health and Safety obligations will apply when undertaking constructional operations both on and off site.

FOR PLANNING

Owen Architects
 Owen Architects
 1 St John's Square
 London
 EC1M 4DH
 +44 (0) 20 7626 2888 T
 +44 (0) 20 7626 2756 F
 info@owenarchitects.co.uk

| | | | | |
|---------|---------------------------------------|------------|-------------|-------------|
| Project | 36A HIGHGATE WEST HILL, LONDON N6 6LS | | | |
| Title | EXISTING FLOOR PLANS | | | |
| Date | 17/08/2015 | Scale @ A3 | 1:50 | Project no. |
| | | | | 363 |
| | | | Drawing no. | GA_110 |
| | | | Rev. | TP00 |