


GROUND FLOOR as existing
Scale: 1:50 @ A3



FIRST FLOOR as existing
Scale: 1:50 @ A3

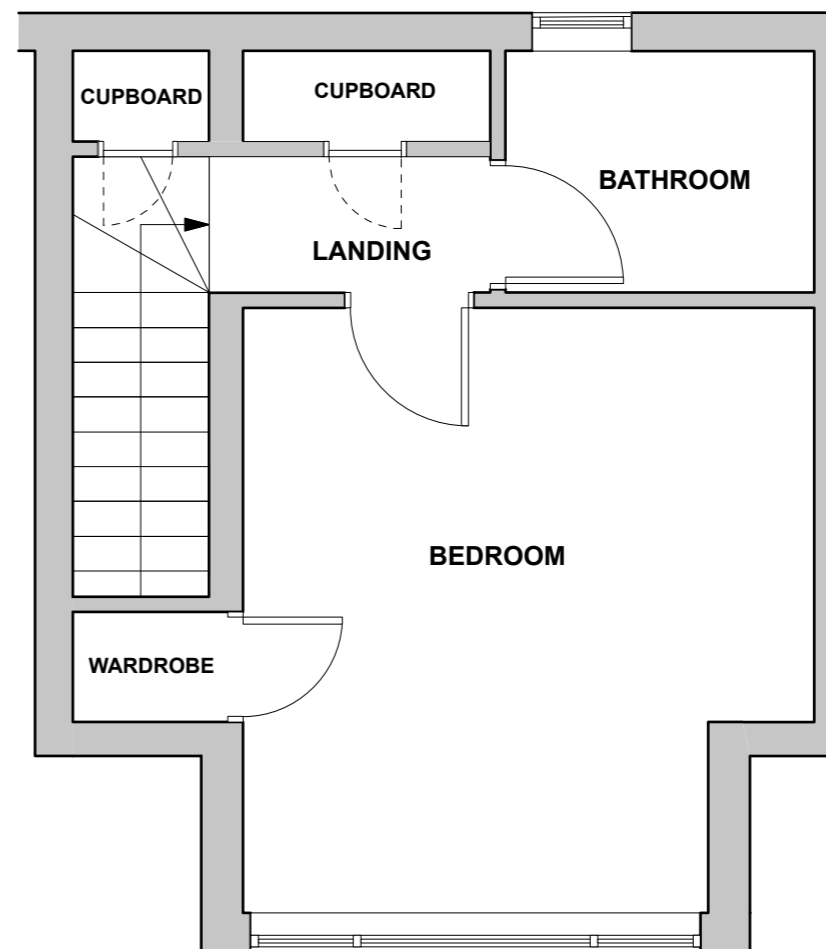

GENERAL NOTES:
 1. Do not scale from this drawing. Use figured dimensions only. Contractor to check dimensions on site prior to construction and notify CA of any discrepancy.
 2. This drawing is to be read in conjunction with all other relevant contract drawings, specifications & Schedules.
 3. If in doubt, Ask.
 4. Scott & Twine Architects shall be notified in writing of any discrepancies.

KEY:

Rev	Date	Description	By

Client
COPAN MANAGEMENT LTD.

scott & twine
 ARCHITECTS & INTERIOR DESIGNERS
 The Old Power Station, Mortlake High Street
 London SW14 8SN
 T +44 (0) 20 3355 9699
 www.scott-twine.co.uk

Issue
PLANNING
Preliminary / Planning / LBC / Tender / Construction / As Built

Project
38C HIGHGATE WEST HILL
LONDON
N6

Title FLOOR PLANS AS EXISTING	
Date DEC 2017	Scale 1:50 @ A3
Drawn By MJT	Checked By ST
Drawing Number 2240/01/01/03	Revision 0 - 000000