

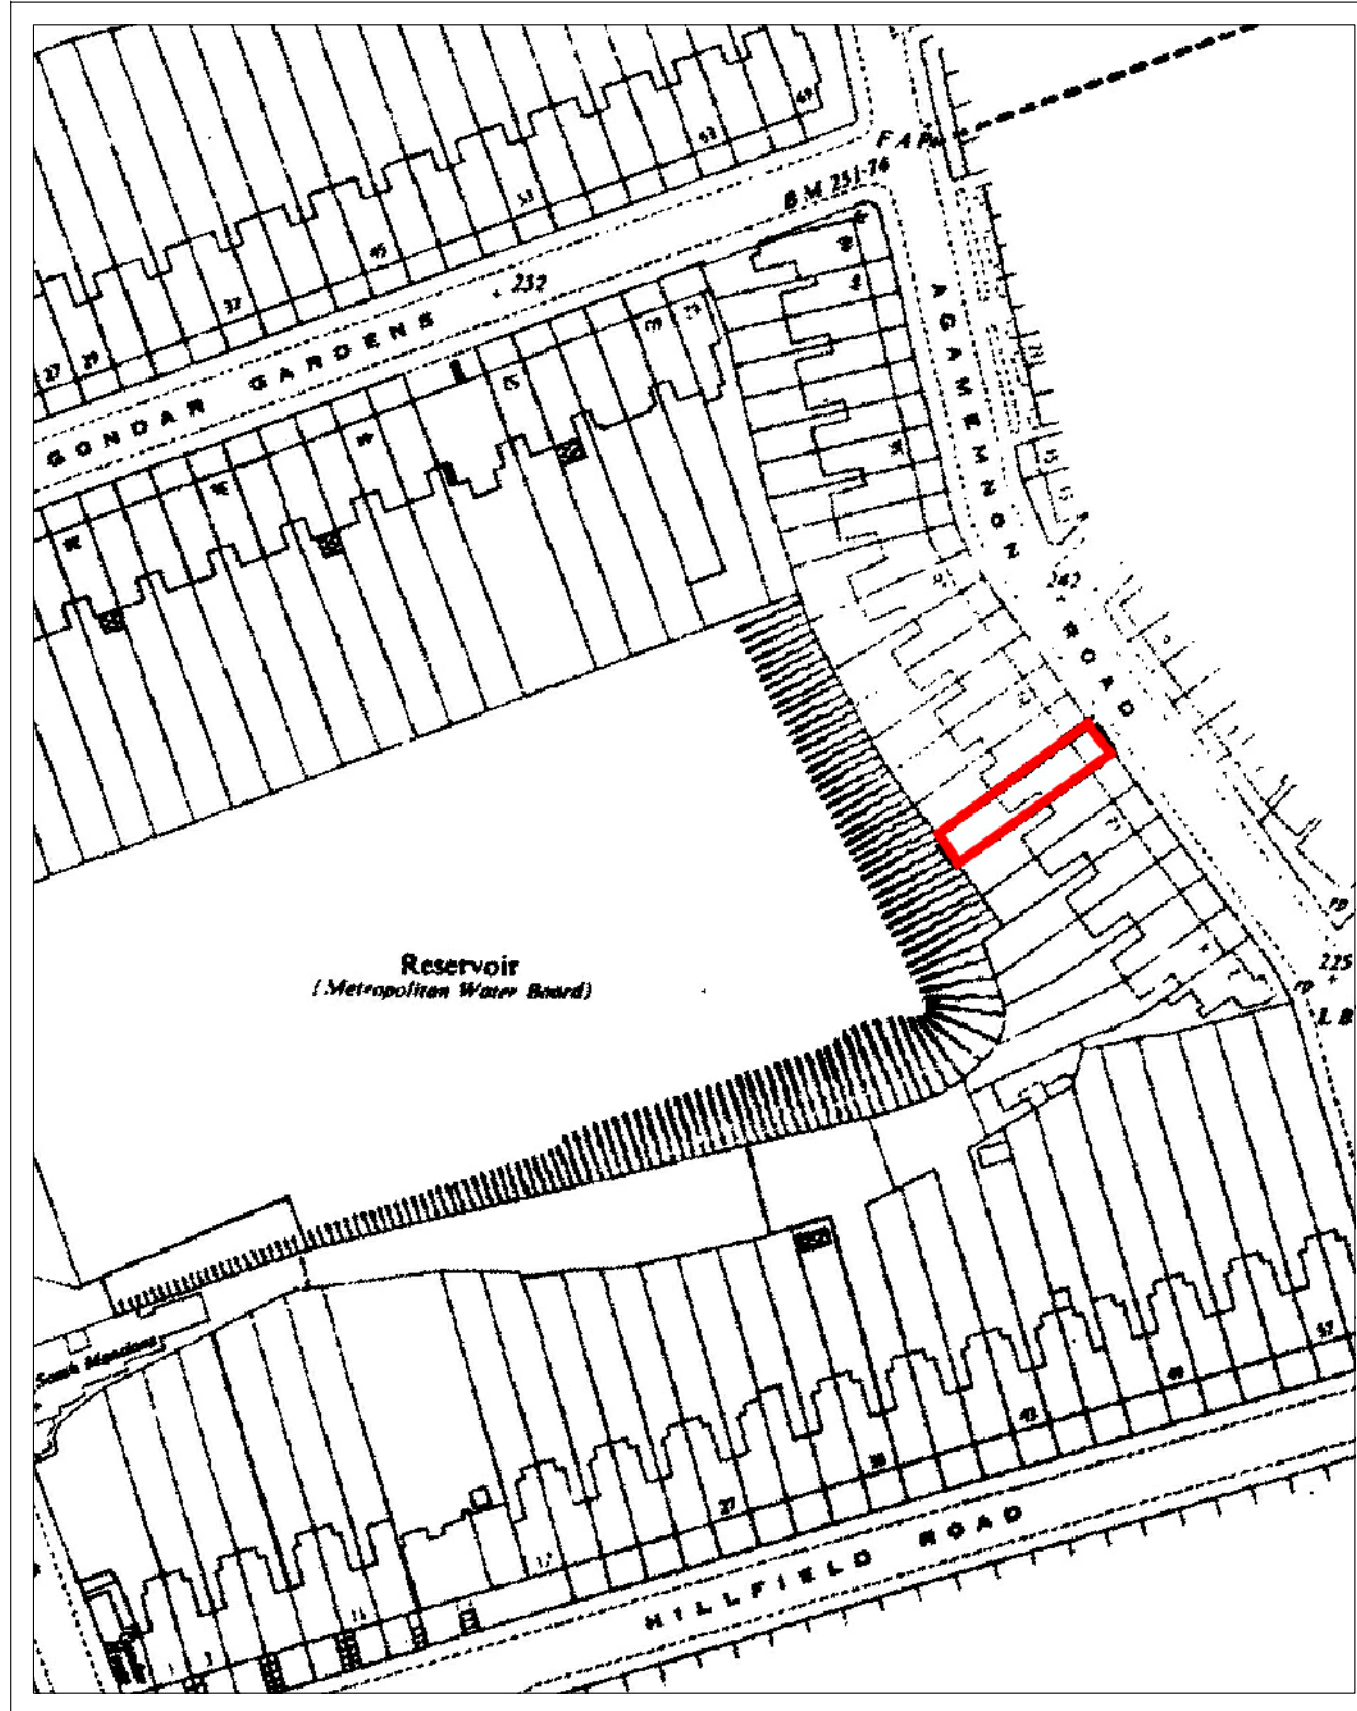


LOCATION PLAN

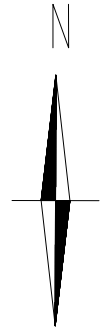

Front Elevation

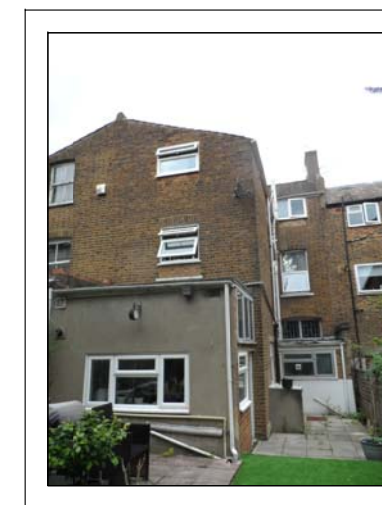

Rear Elevation

Written dimensions to be taken in preference to scaled dimensions. The Contractor is responsible for checking all dimensions before work starts.

All work is to be carried out to the requirements, and to the satisfaction of the Local Authority. These drawings are for planning purposes only.

Any discrepancies to be brought to the attention of 4D Planning Consultants immediately.

Location Plan

Rev	Date	Description	by	chk






Client
Altynay Davletova

Project
16 Agamemnon Road, NW6 1DY

Title
Location Plan

Date: Oct 2017	Rev:
Scale: 1:1250 @ A3	/
Drawing No. 16AR01	

BLOCK PLAN

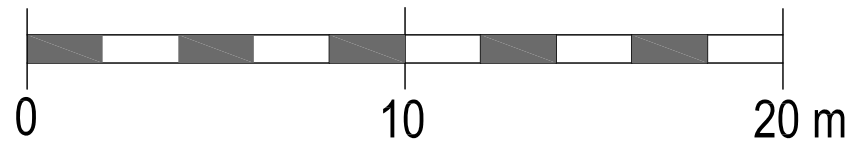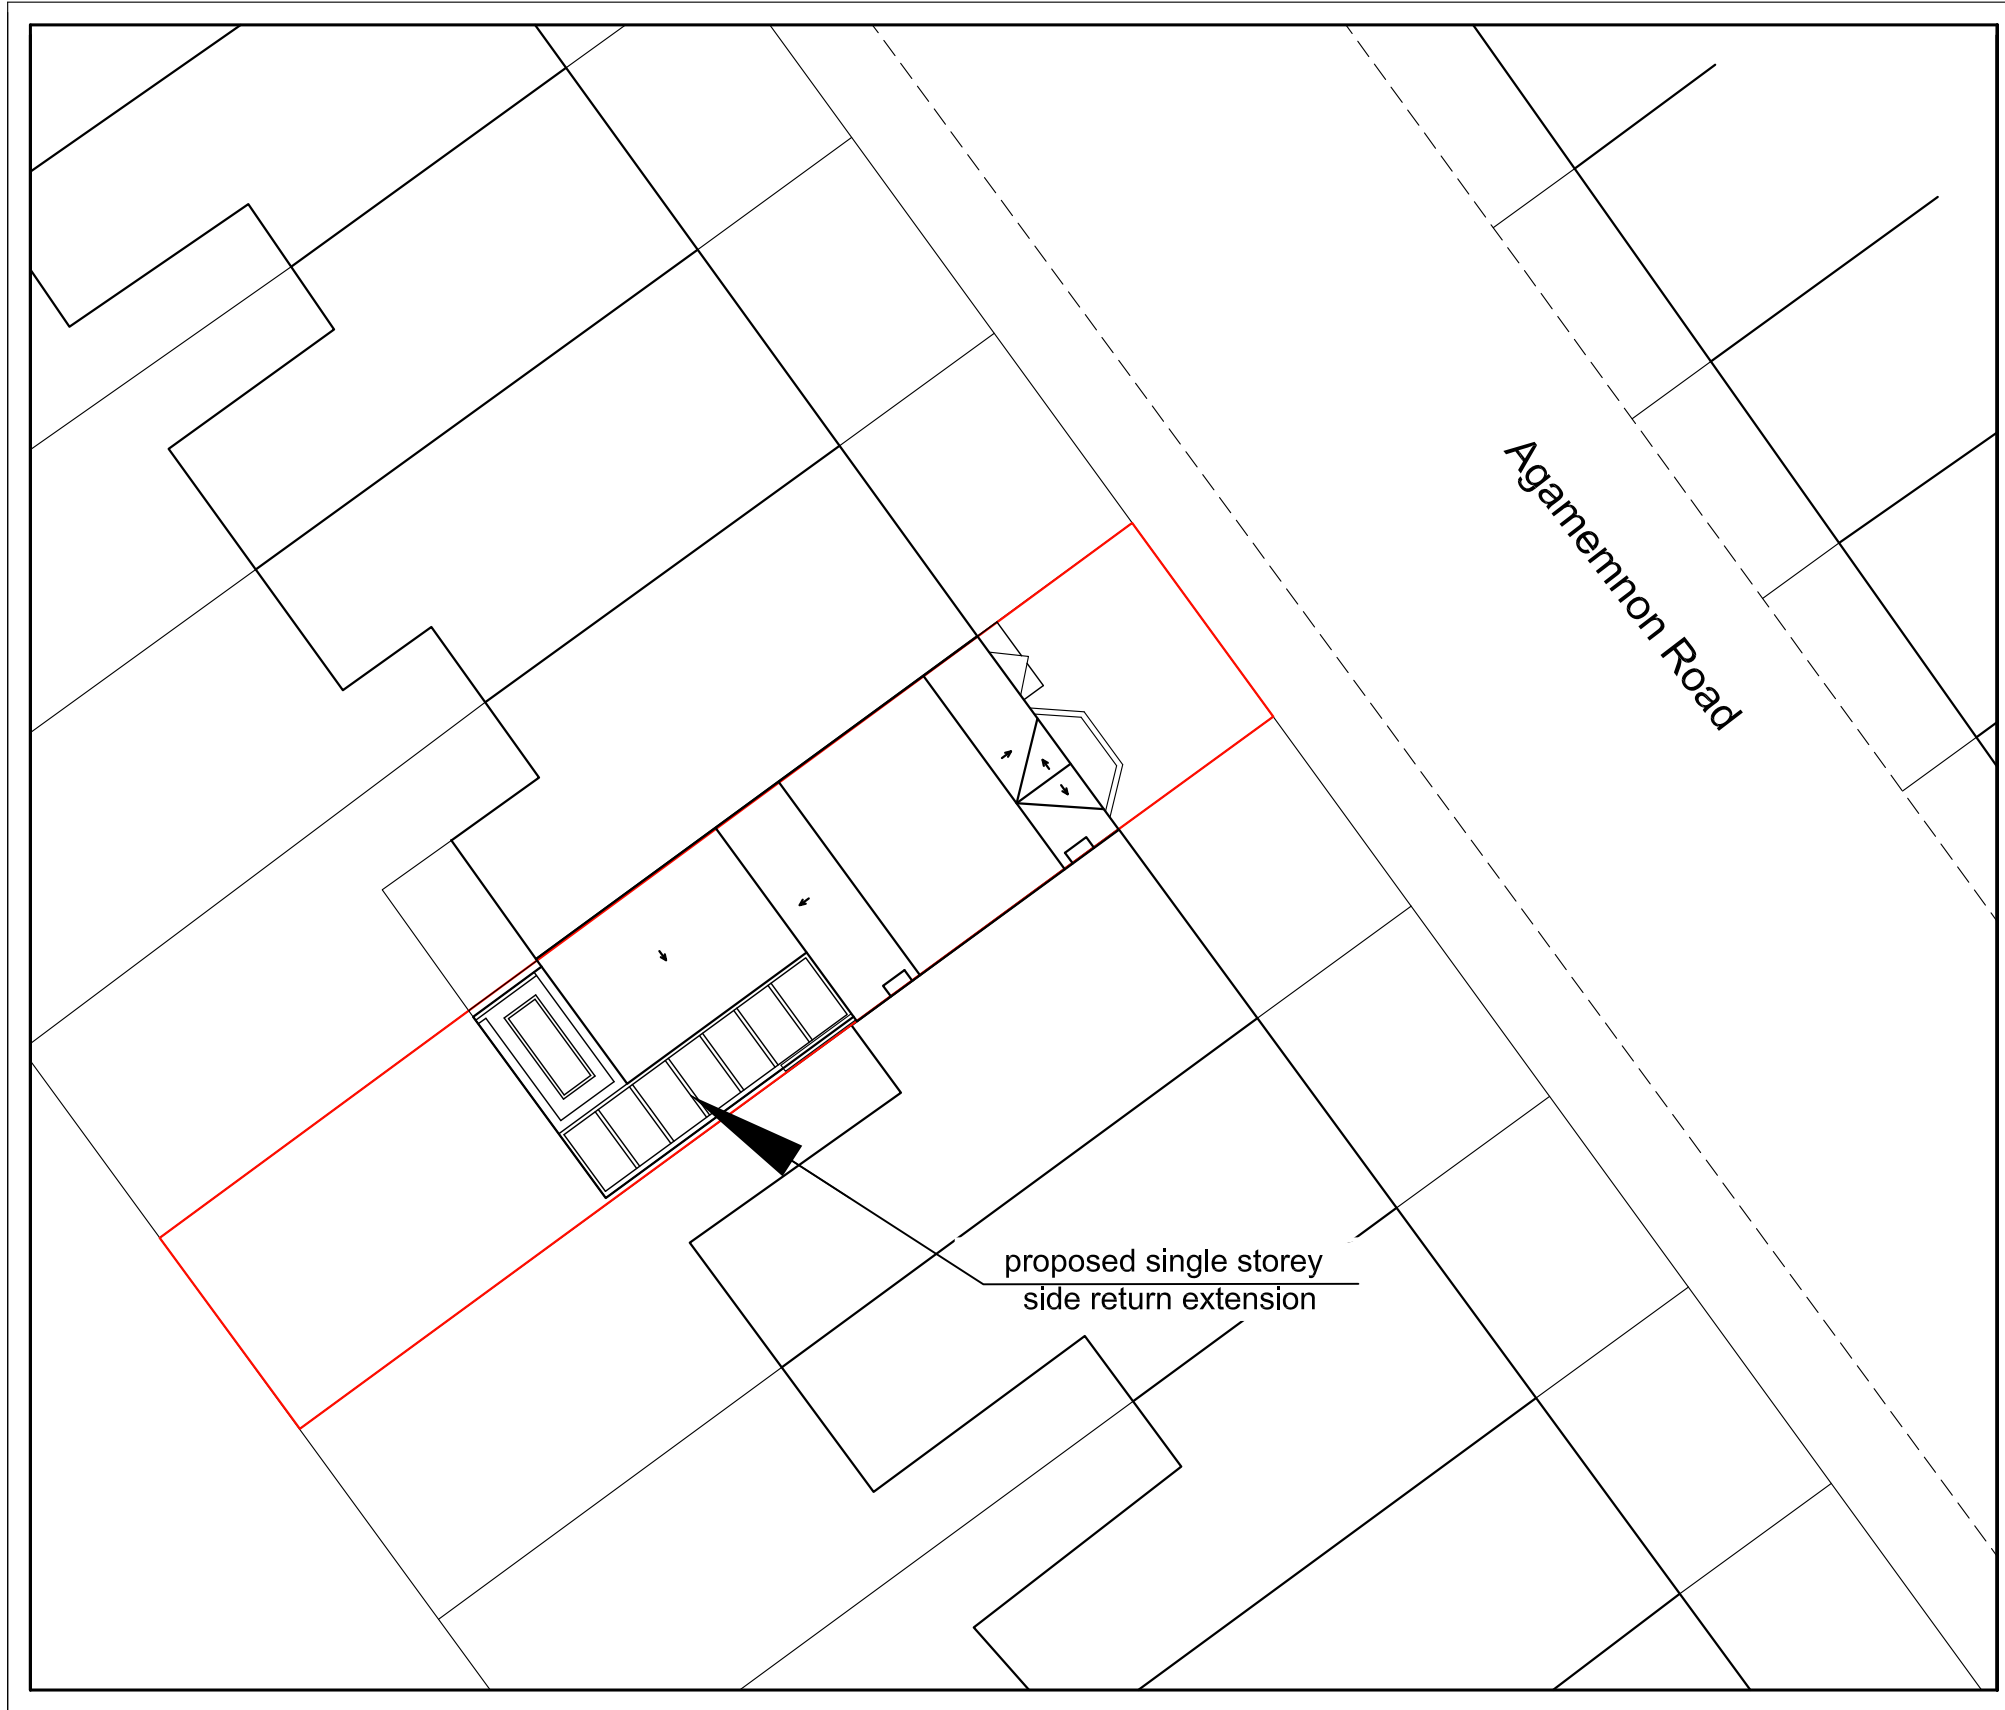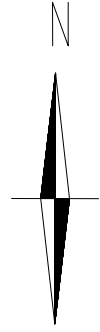


Written dimensions to be taken in preference to scaled dimensions. The Contractor is responsible for checking all dimensions before work starts.

All work is to be carried out to the requirements, and to the satisfaction of the Local Authority. These drawings are for planning purposes only.

Any discrepancies to be brought to the attention of 4D Planning Consultants immediately.

Location Plan

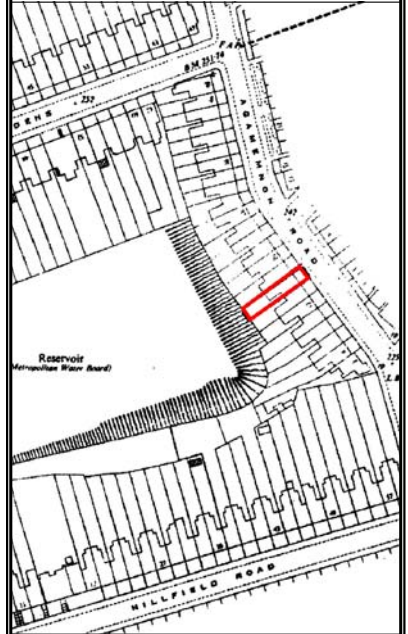

Rev	Date	Description	by	chk



4D PLANNING™

www.GetMePlanning.com®



Client
Altynay Davletova

Project
16 Agamemnon Road, NW6 1DY


Title
Block Plan

Date: Oct 2017	Rev: /
Scale: 1:200 @ A3	
Drawing No. 16AR02	


EXISTING PLANS

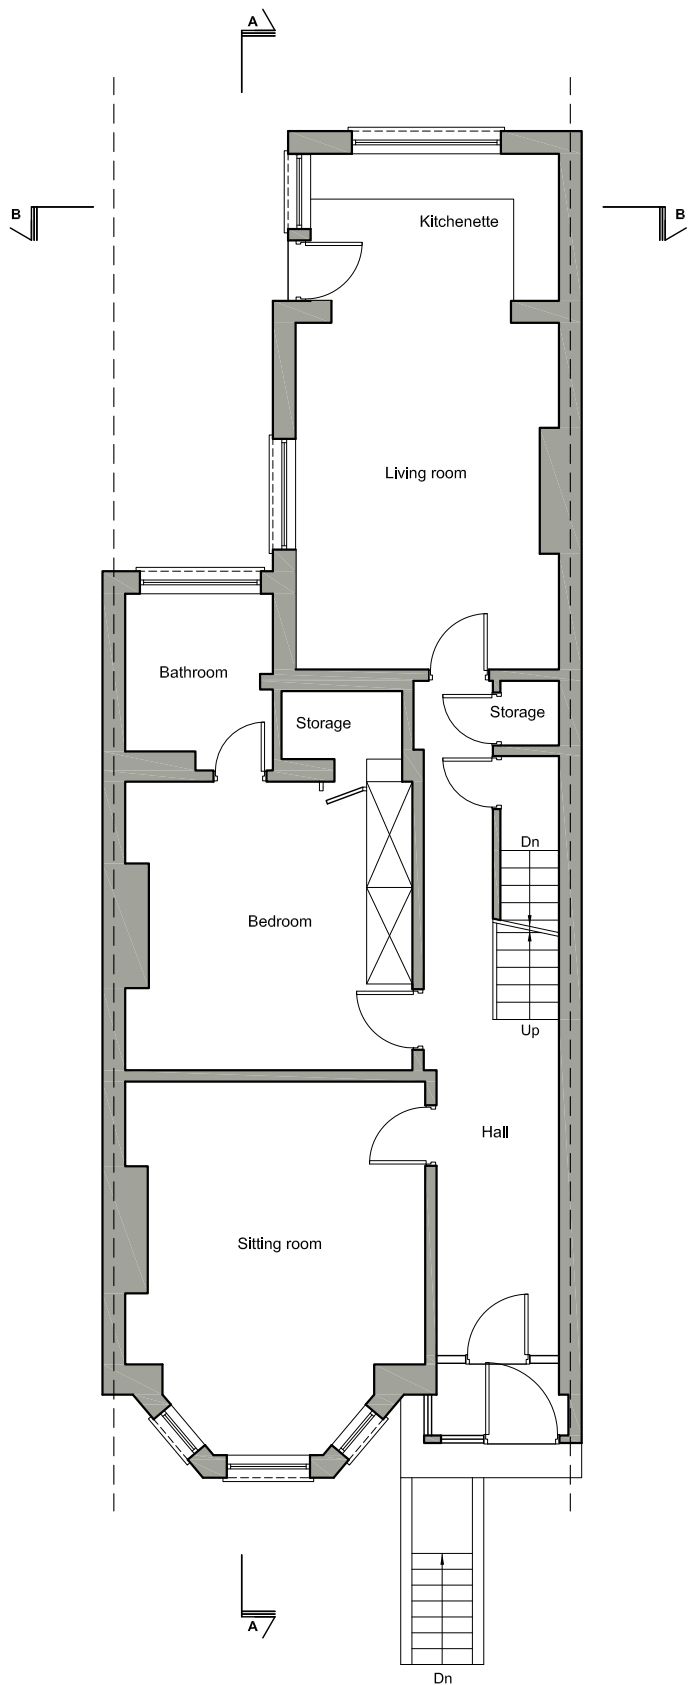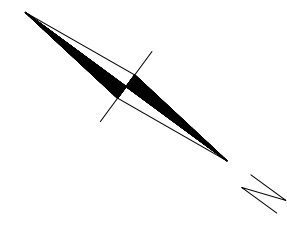


EXISTING GROUND FLOOR PLAN

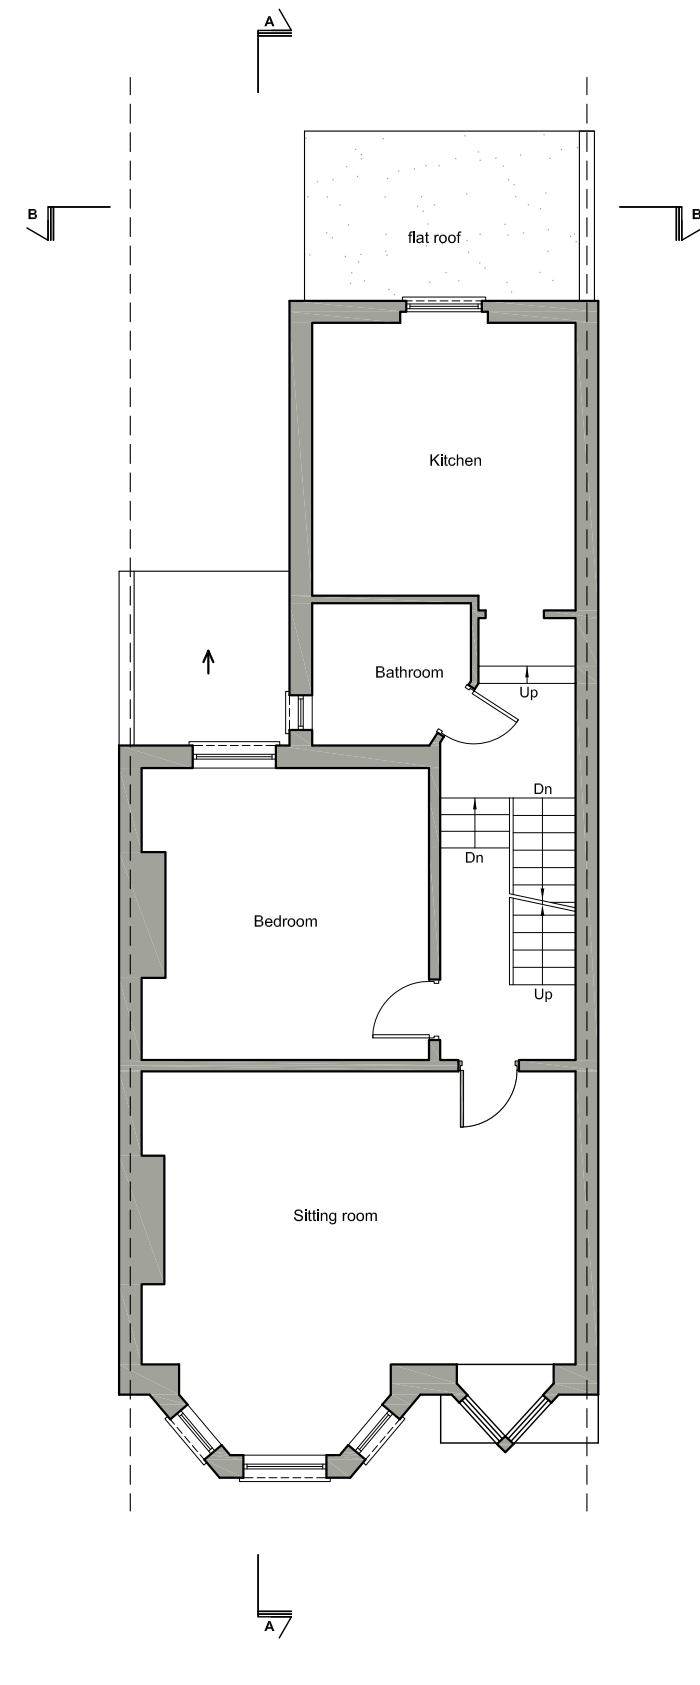

EXISTING FIRST FLOOR PLAN

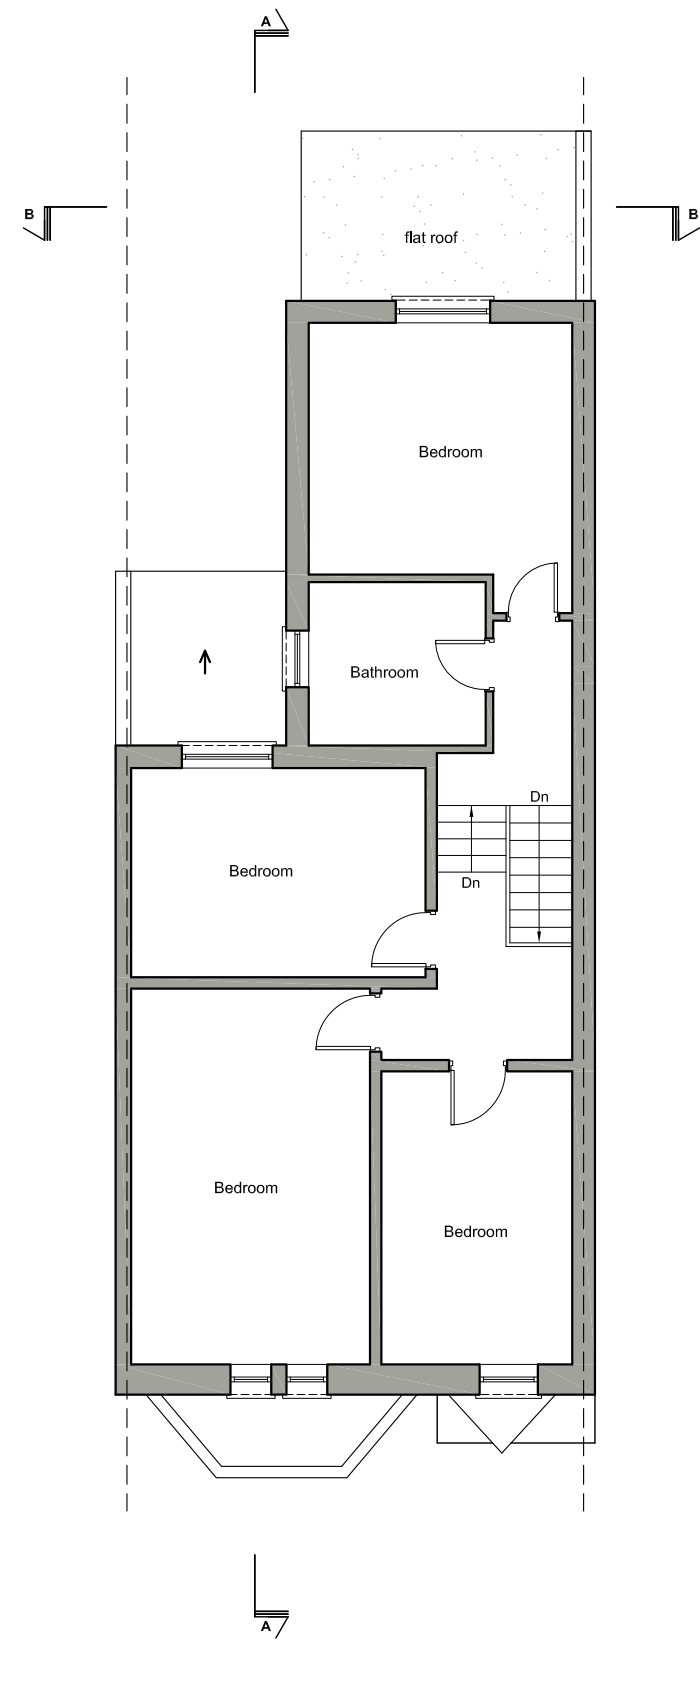


EXISTING SECOND FLOOR PLAN

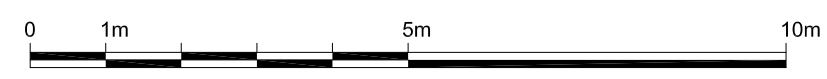

Written dimensions to be taken in preferences to scaled dimensions. The Contractor is responsible for checking all dimensions before work starts.

All work is to be carried out to the requirements, and to the satisfaction of the Local Authority. These drawings are for planning purposes only

Any discrepancies to be brought to the attention of 4D Planning Consultants immediately.


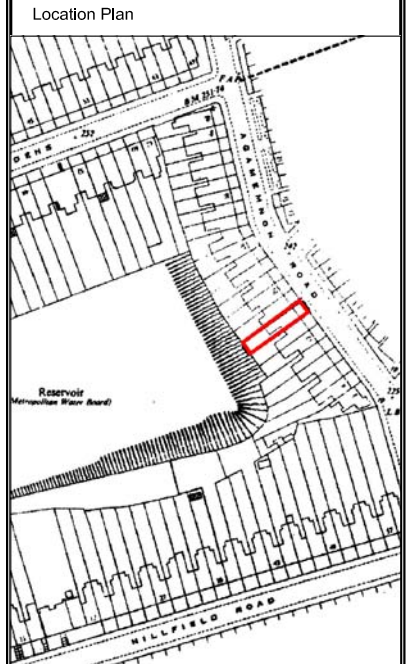


Rev	Date	Description	by	chk




Client	
Altnay Davletova	
Project	
16 Agamemnon Road, NW6 1DY	
Title	
Existing Plans	
Date: Oct 2017	Rev: /
Scale: 1:50 @ A1, 1:100 @ A3	
Drawing No. 16AR03	


PROPOSED PLANS

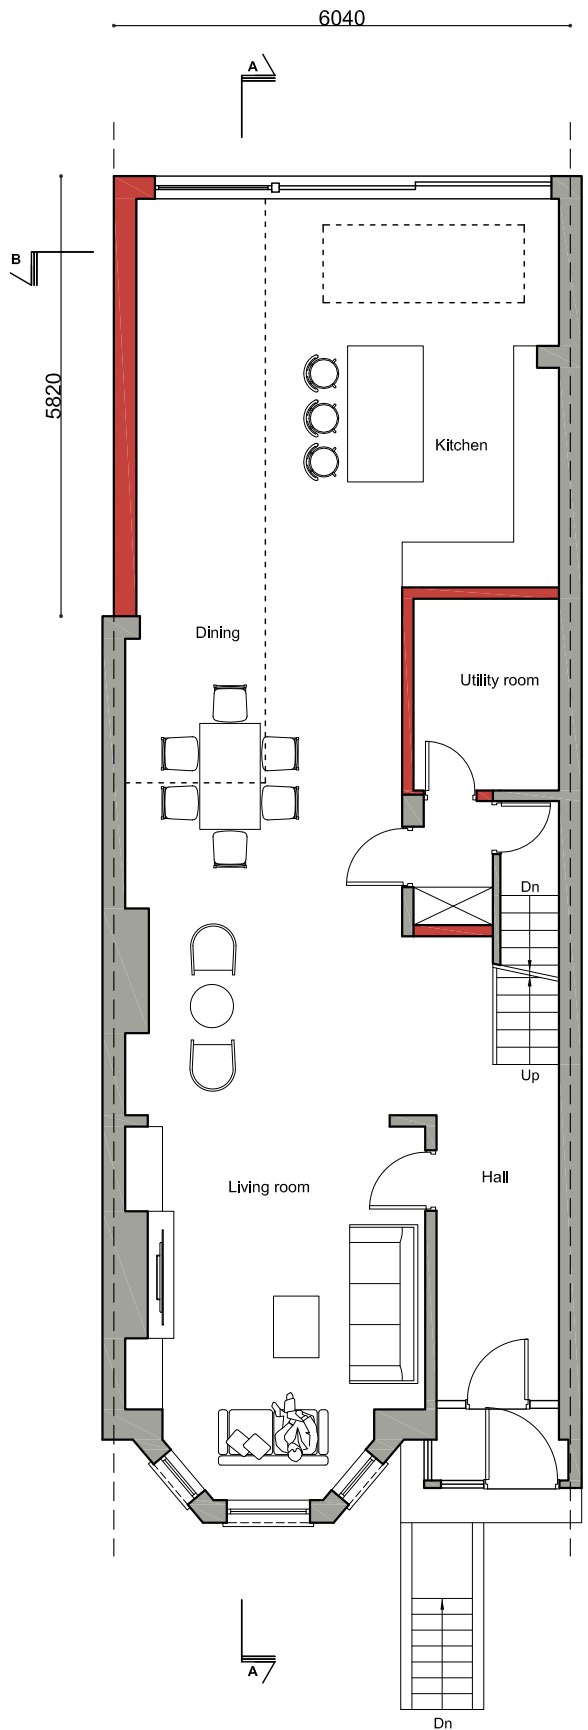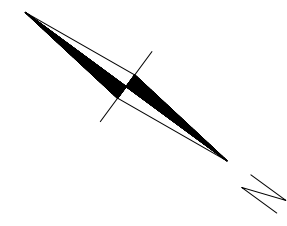


PROPOSED GROUND FLOOR PLAN

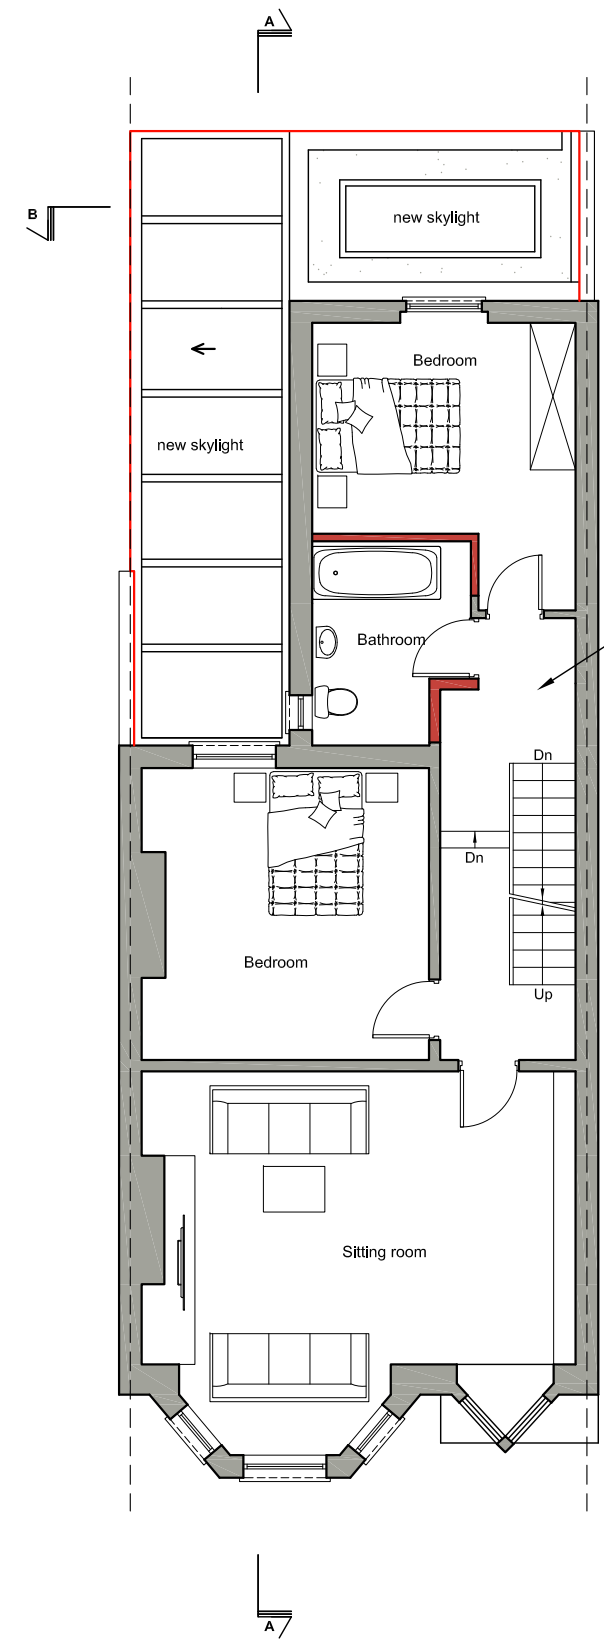

PROPOSED FIRST FLOOR PLAN

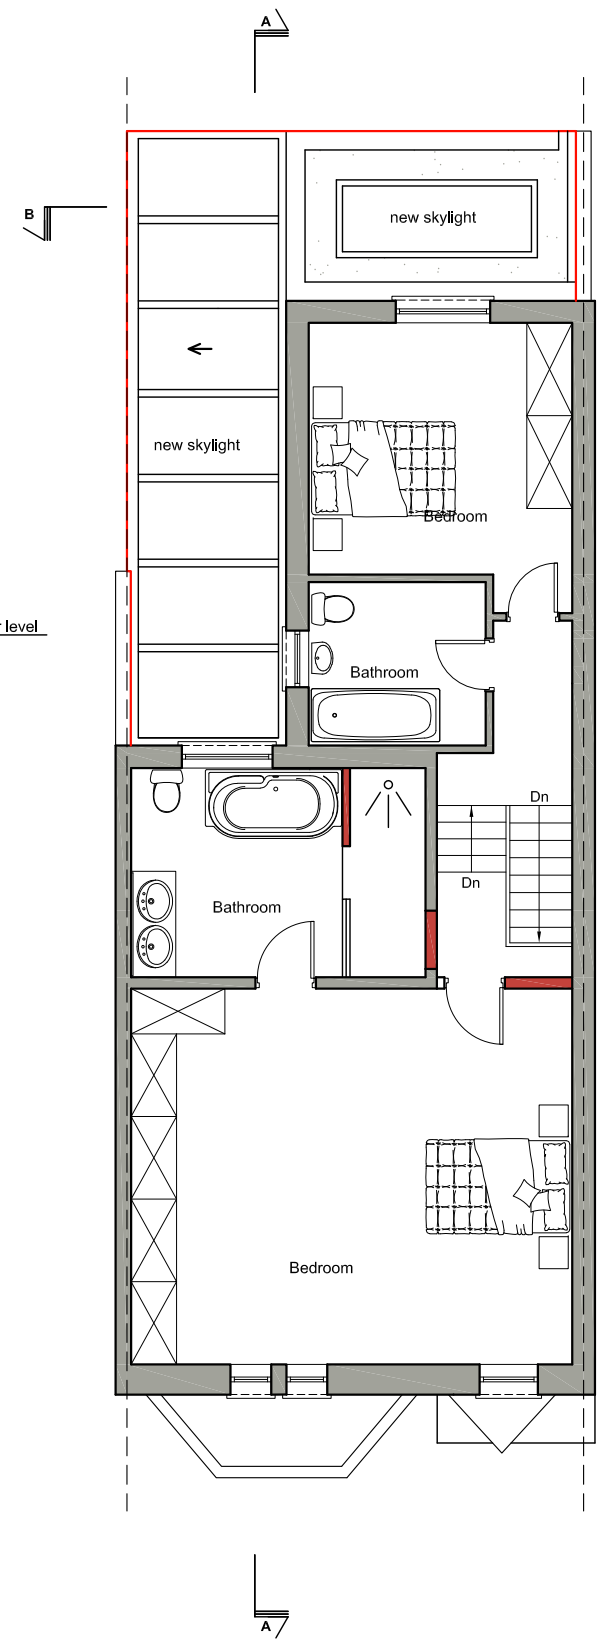


PROPOSED SECOND FLOOR PLAN

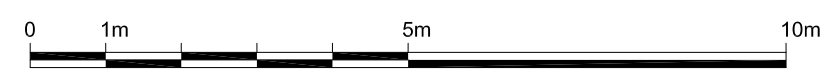

Written dimensions to be taken in preference to scaled dimensions. The Contractor is responsible for checking all dimensions before work starts.

All work is to be carried out to the requirements, and to the satisfaction of the Local Authority. These drawings are for planning purposes only

Any discrepancies to be brought to the attention of 4D Planning Consultants immediately.


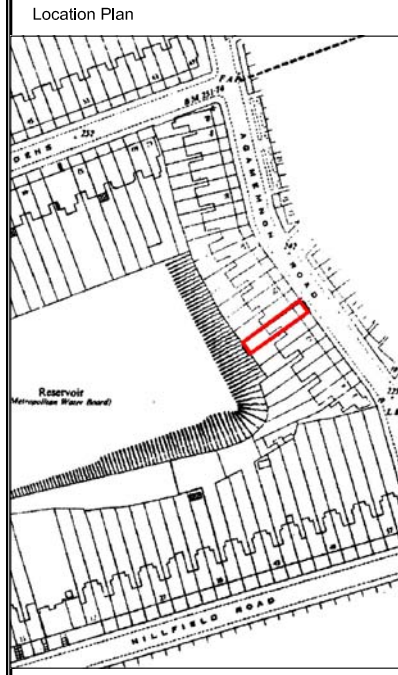


Rev	Date	Description	by	chk




Client	
Aitynay Davletova	
Project	
16 Agamemnon Road, NW6 1DY	
Title	
Proposed Plans	
Date: Oct 2017	Rev: /
Scale: 1:50 @ A1, 1:100 @ A3	
Drawing No. 16AR04	


EXISTING PLANS

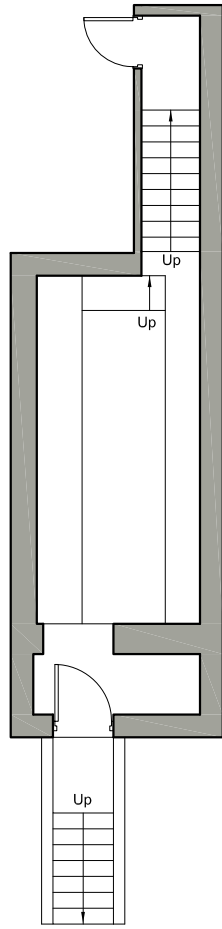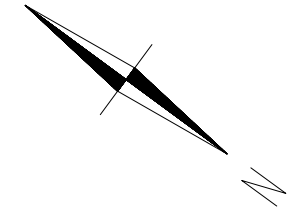

EXISTING BASEMENT PLAN

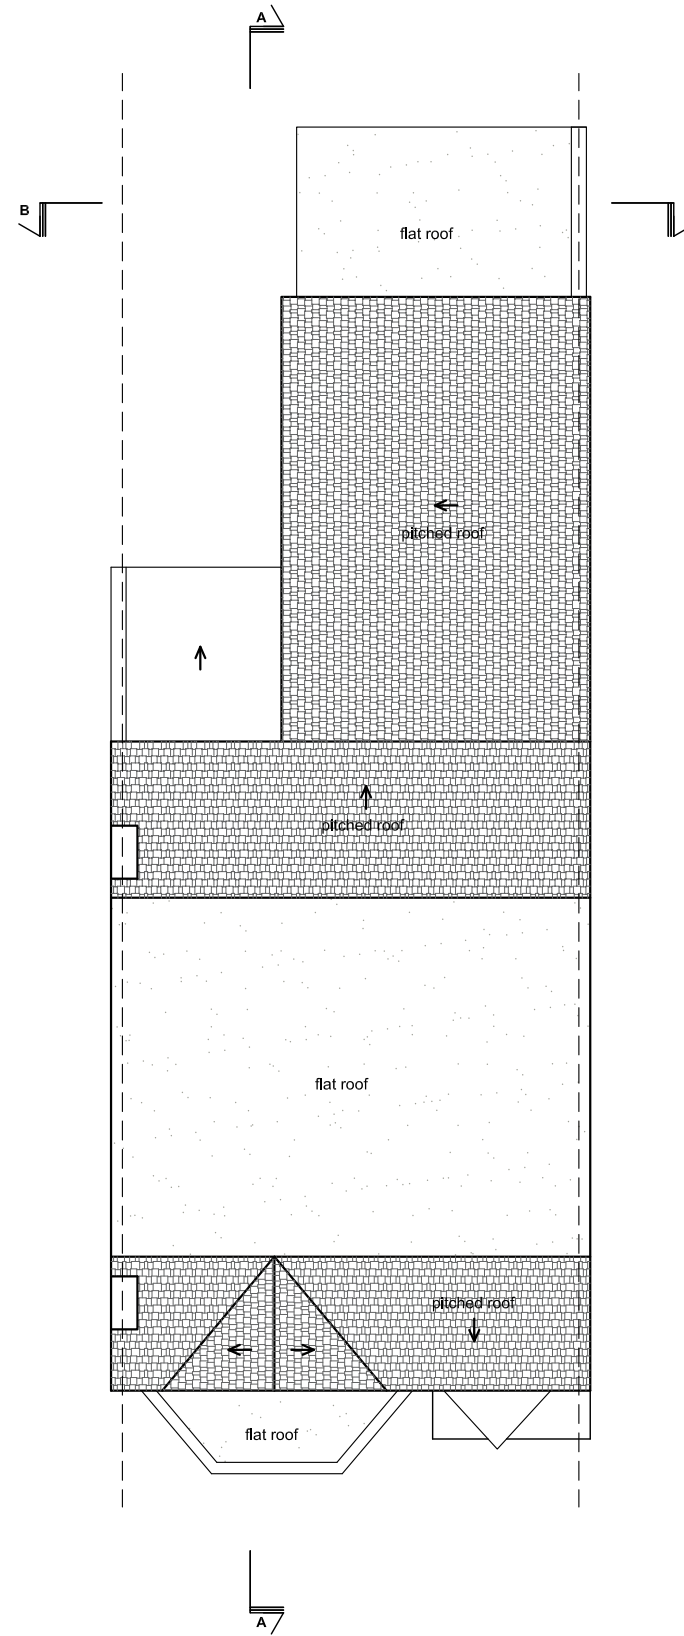

EXISTING ROOF PLAN

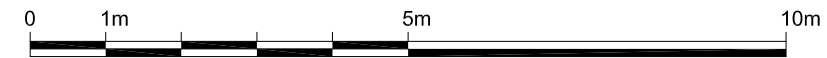


Written dimensions to be taken in preferences to scaled dimensions. The Contractor is responsible for checking all dimensions before work starts.

All work is to be carried out to the requirements, and to the satisfaction of the Local Authority. These drawings are for planning purposes only

Any discrepancies to be brought to the attention of 4D Planning Consultants immediately.

Location Plan

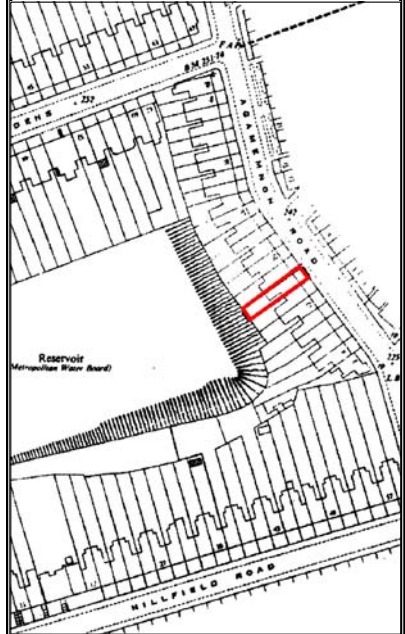

Rev	Date	Description	by	chk



4D PLANNING™
www.GetMePlanning.com®

Client
Altynay Davletova



Project
16 Agamemnon Road, NW6 1DY

Title
Existing Plans


Date: Oct 2017
Scale: 1:50 @ A1, 1:100 @ A3
Drawing No. 16AR05

Rev: /


PROPOSED PLANS

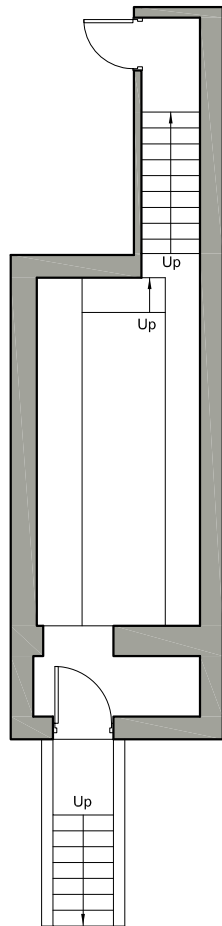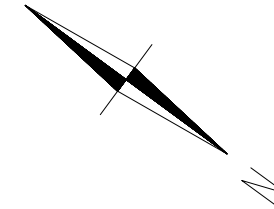

**PROPOSED BASEMENT PLAN
(NO CHANGE PROPOSED)**

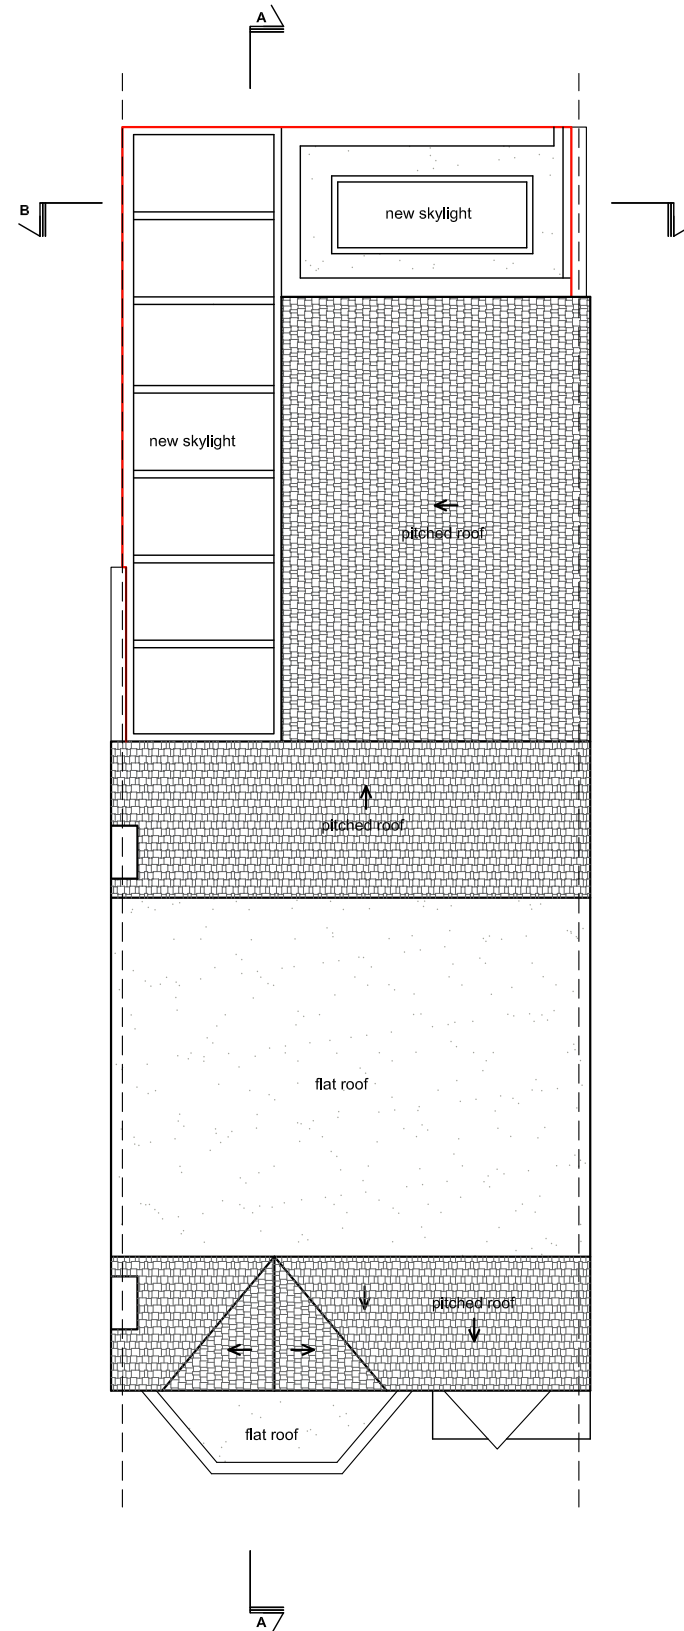

PROPOSED ROOF PLAN

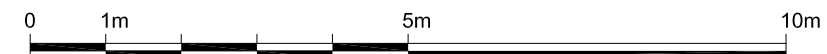


Written dimensions to be taken in preference to scaled dimensions. The Contractor is responsible for checking all dimensions before work starts.

All work is to be carried out to the requirements, and to the satisfaction of the Local Authority. These drawings are for planning purposes only.

Any discrepancies to be brought to the attention of 4D Planning Consultants immediately.

Location Plan

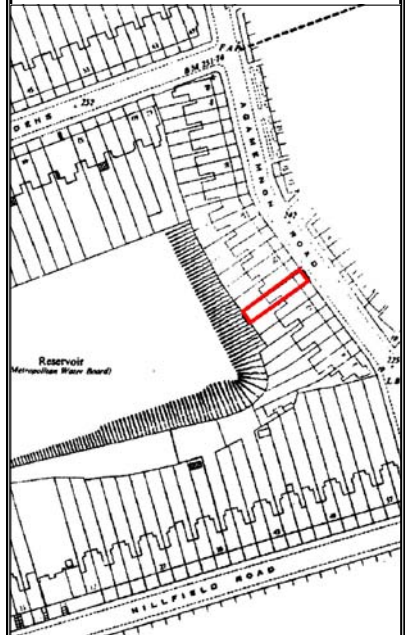


Rev	Date	Description	by	chk




4D PLANNING™
www.GetMePlanning.com®

Client Altynay Davletova	
Project 16 Agamemnon Road, NW6 1DY	
Title Proposed Plans	
Date: Oct 2017	Rev: /
Scale: 1:50 @ A1, 1:100 @ A3	
Drawing No. 16AR06	

EXISTING SECTION A-A

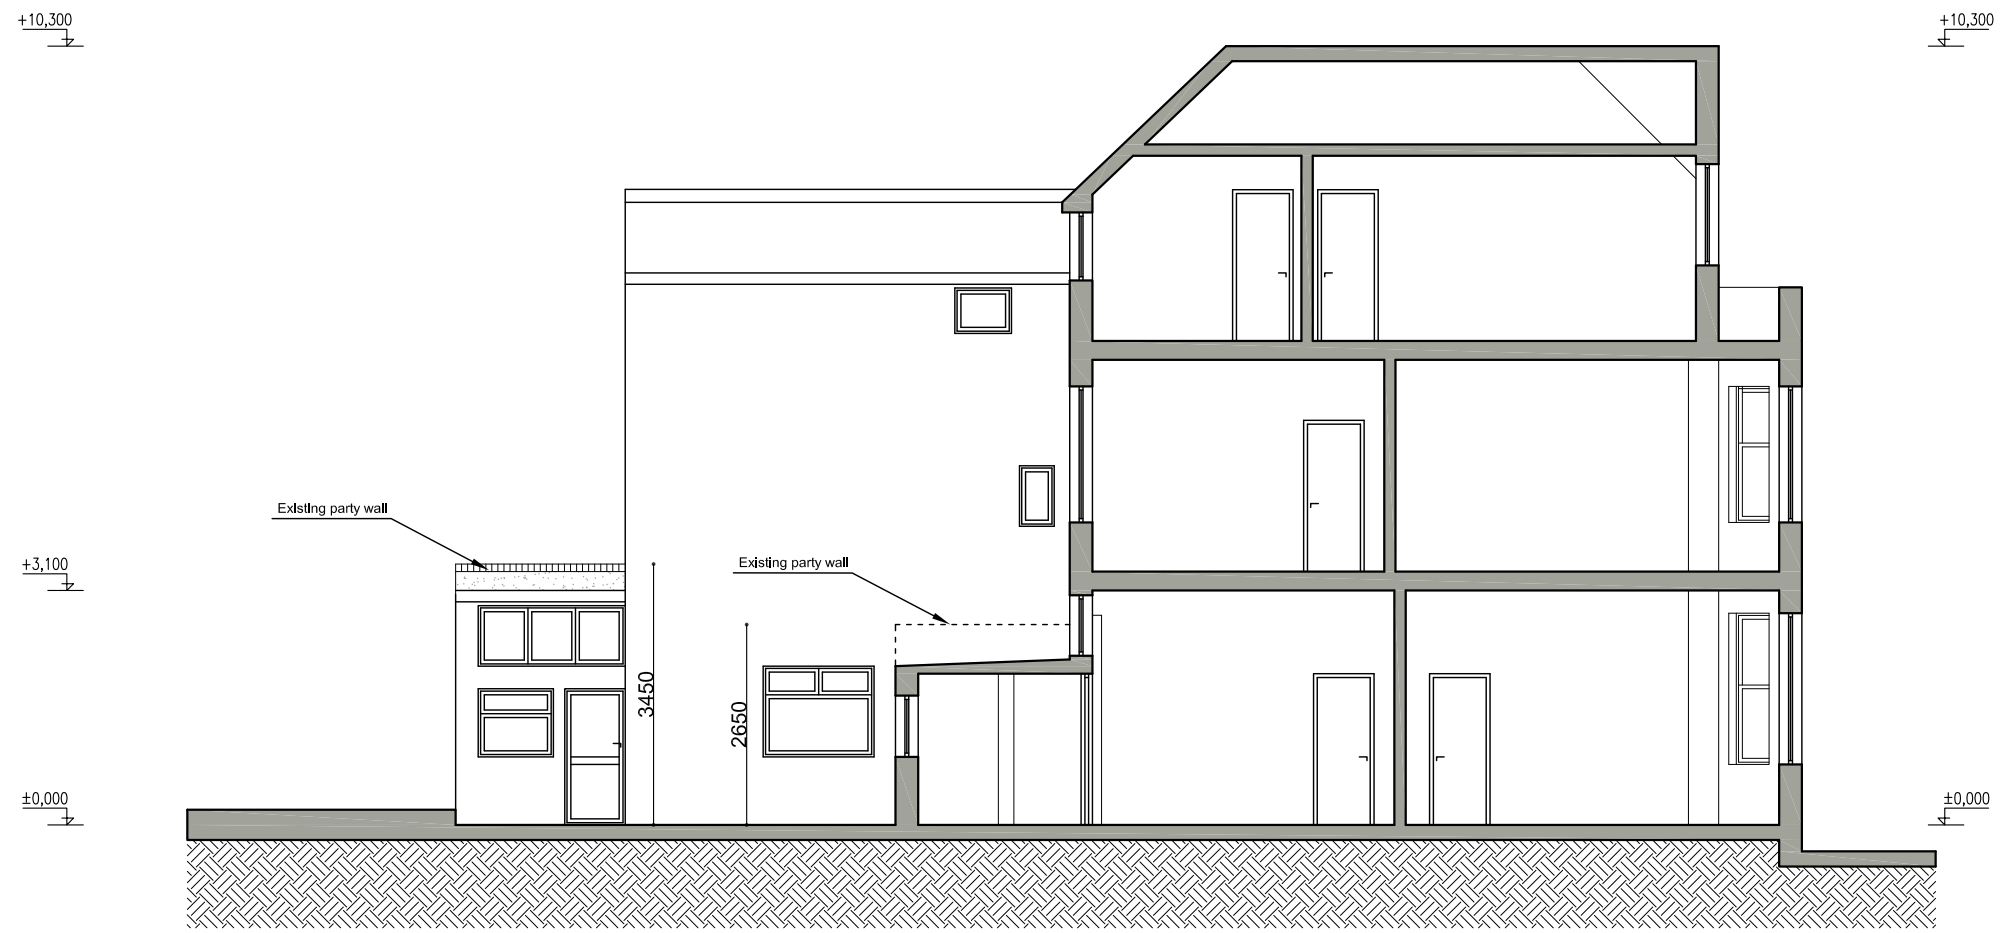


EXISTING SECTION A-A

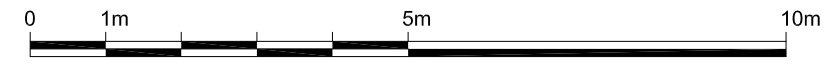

Written dimensions to be taken in preference to scaled dimensions. The Contractor is responsible for checking all dimensions before work starts.

All work is to be carried out to the requirements, and to the satisfaction of the Local Authority. These drawings are for planning purposes only.

Any discrepancies to be brought to the attention of 4D Planning Consultants immediately.

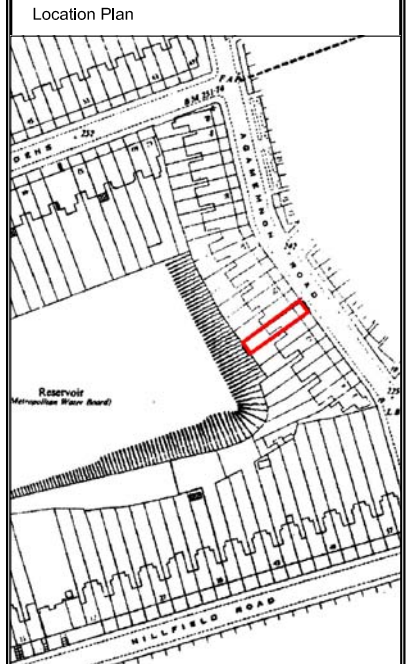

Rev	Date	Description	by	chk

4D PLANNING™
www.GetMePlanning.com®

Client
Altynay Davletova


Project
16 Agamemnon Road, NW6 1DY

Title
Existing Section A-A

Date: Oct 2017
Scale: 1:50 @ A1, 1:100 @ A3
Drawing No. 16AR07

Rev: /

PROPOSED SECTION A-A

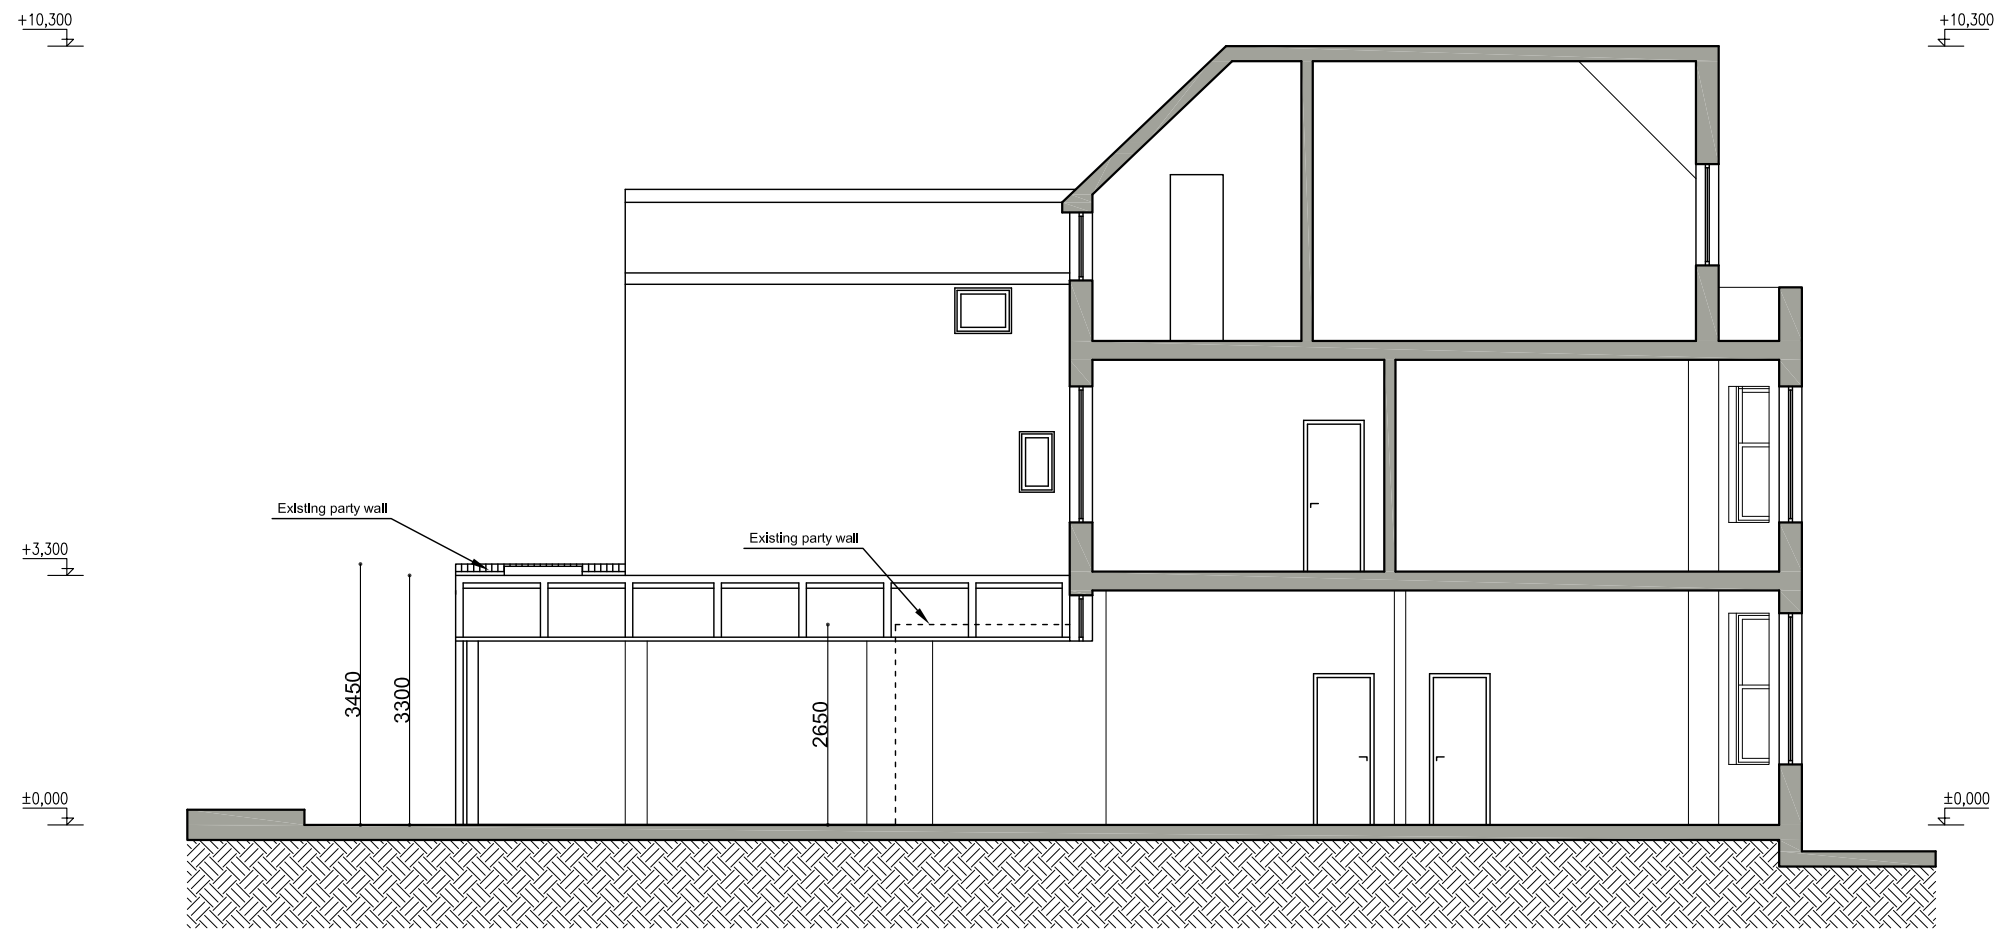


PROPOSED SECTION A-A

Written dimensions to be taken in preference to scaled dimensions. The Contractor is responsible for checking all dimensions before work starts.

All work is to be carried out to the requirements, and to the satisfaction of the Local Authority. These drawings are for planning purposes only.

Any discrepancies to be brought to the attention of 4D Planning Consultants immediately.

Location Plan

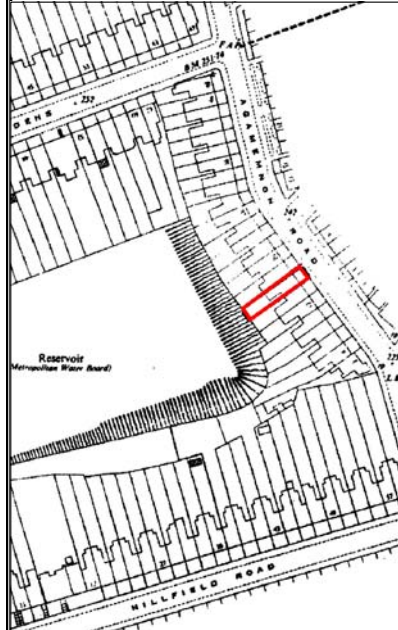

Rev	Date	Description	by	chk



4D PLANNING™
www.GetMePlanning.com®


Client
Altynay Davletova

Project
16 Agamemnon Road, NW6 1DY

Title
Proposed Section A-A

Date: Oct 2017
Scale: 1:50 @ A1, 1:100 @ A3
Drawing No. 16AR08


Rev: /

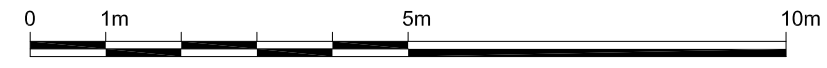


EXISTING ELEVATIONS



EXISTING FRONT ELEVATION

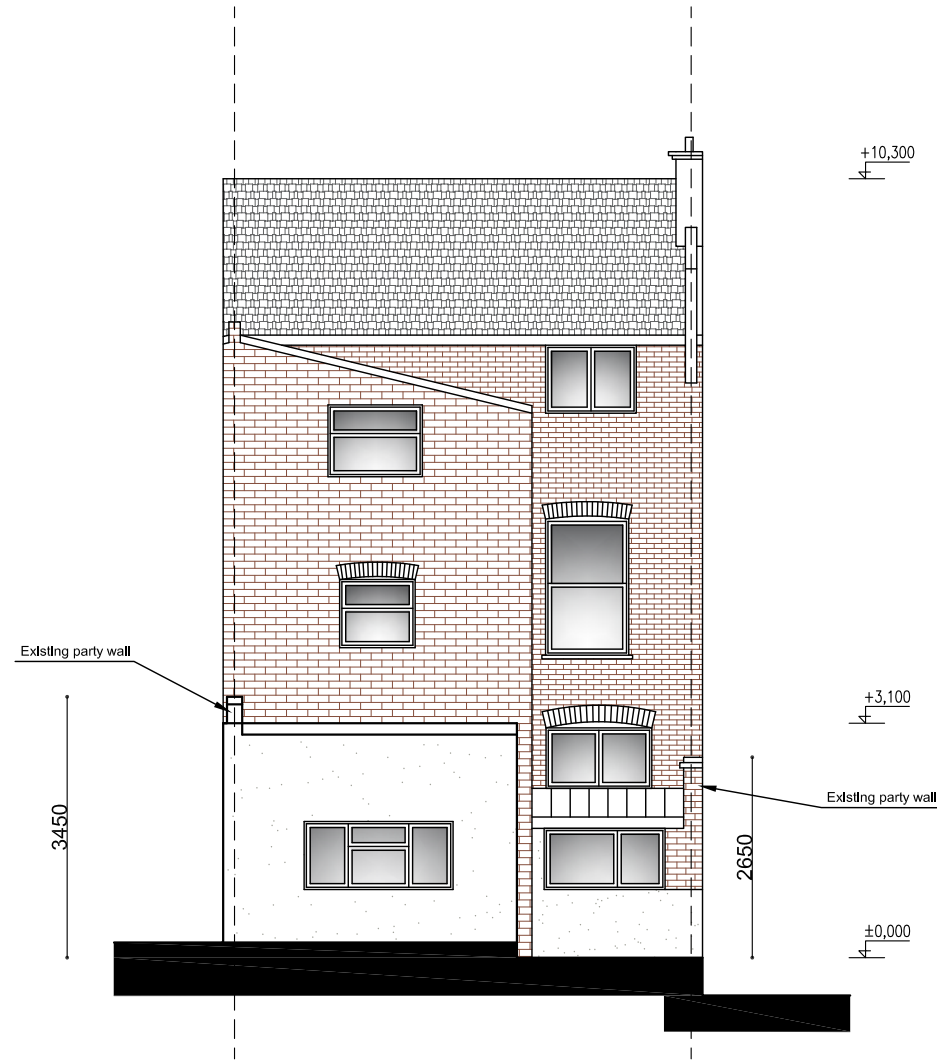

EXISTING REAR ELEVATION

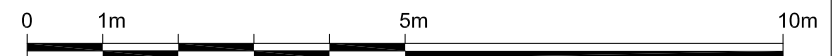


Written dimensions to be taken in preference to scaled dimensions. The Contractor is responsible for checking all dimensions before work starts.

All work is to be carried out to the requirements, and to the satisfaction of the Local Authority. These drawings are for planning purposes only.

Any discrepancies to be brought to the attention of 4D Planning Consultants immediately.

Location Plan

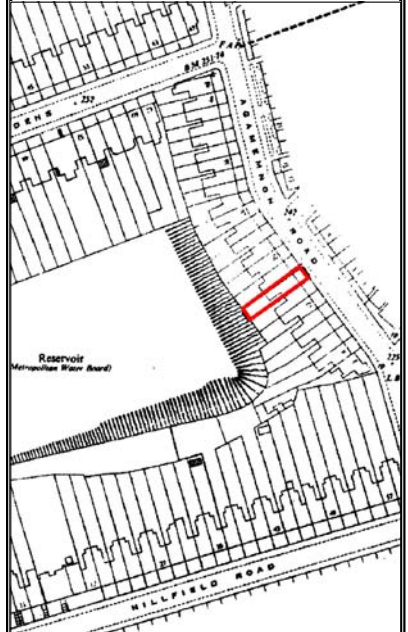


Rev	Date	Description	by	chk




Client	
Altynay Davletova	
Project	
16 Agamemnon Road, NW6 1DY	
Title	
Existing Elevations	
Date: Oct 2017	Rev: /
Scale: 1:50 @ A1, 1:100 @ A3	
Drawing No. 16AR09	

PROPOSED ELEVATIONS

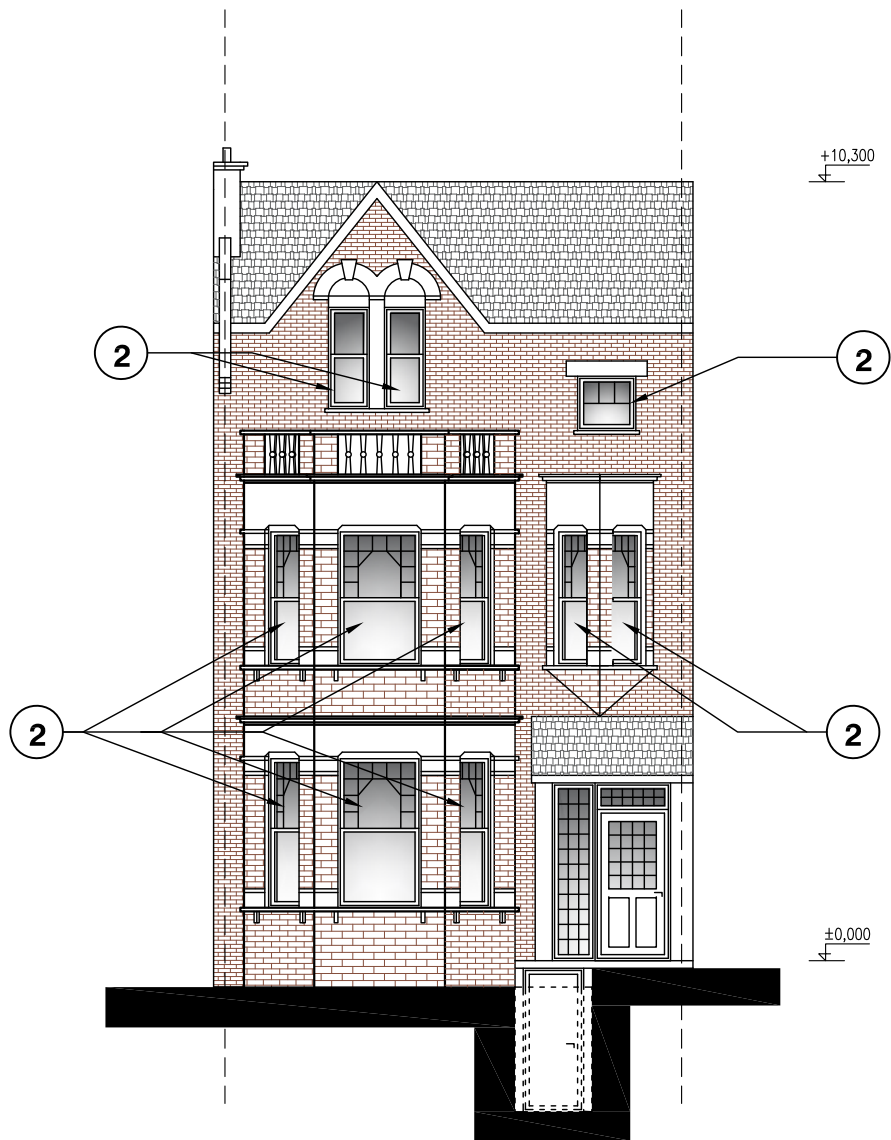

PROPOSED FRONT ELEVATION

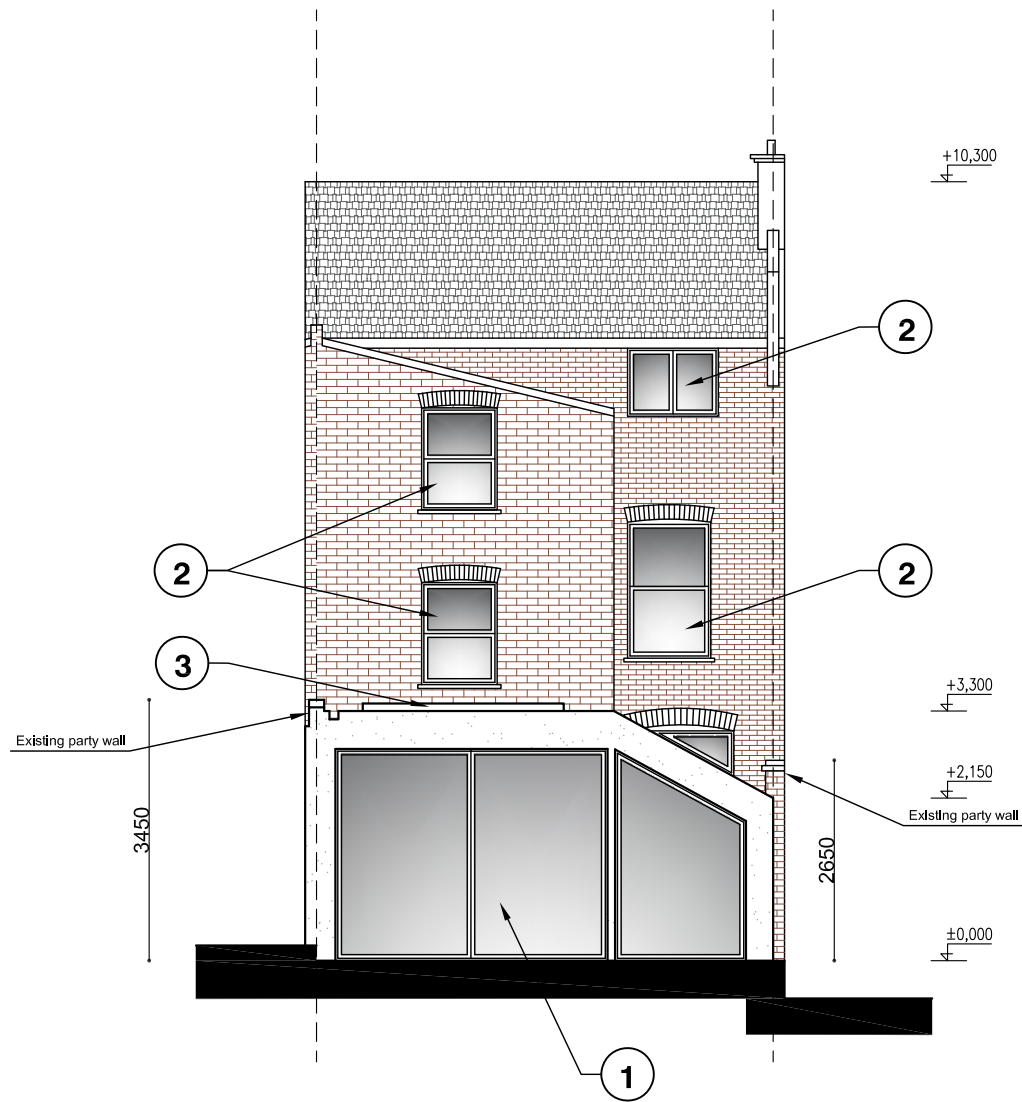

PROPOSED REAR ELEVATION

Note:

1. Proposed new sliding doors, aluminium frame.
2. Proposed new timber sash windows, design and materials to match the originals.
3. Proposed new skylight, aluminium frame, powder coated grey.




Written dimensions to be taken in preference to scaled dimensions. The Contractor is responsible for checking all dimensions before work starts.

All work is to be carried out to the requirements, and to the satisfaction of the Local Authority. These drawings are for planning purposes only.

Any discrepancies to be brought to the attention of 4D Planning Consultants immediately.

Location Plan

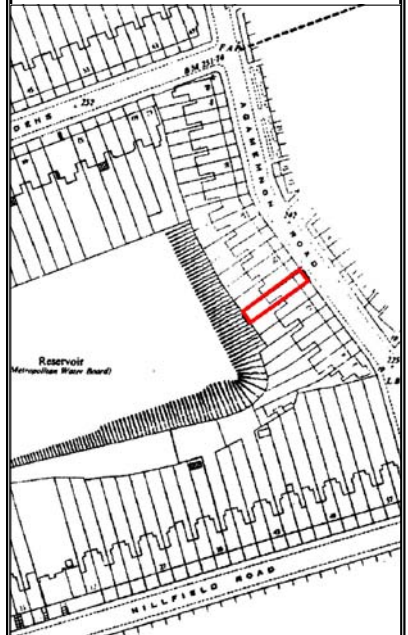

Rev	Date	Description	by	chk



4D PLANNING™

www.GetMePlanning.com®

Client
Altynay Davletova


Project
16 Agamemnon Road, NW6 1DY

Title
Proposed Elevations


Date: Oct 2017
Scale: 1:50 @ A1, 1:100 @ A3
Drawing No. 16AR10

Rev: /

EXISTING ELEVATIONS

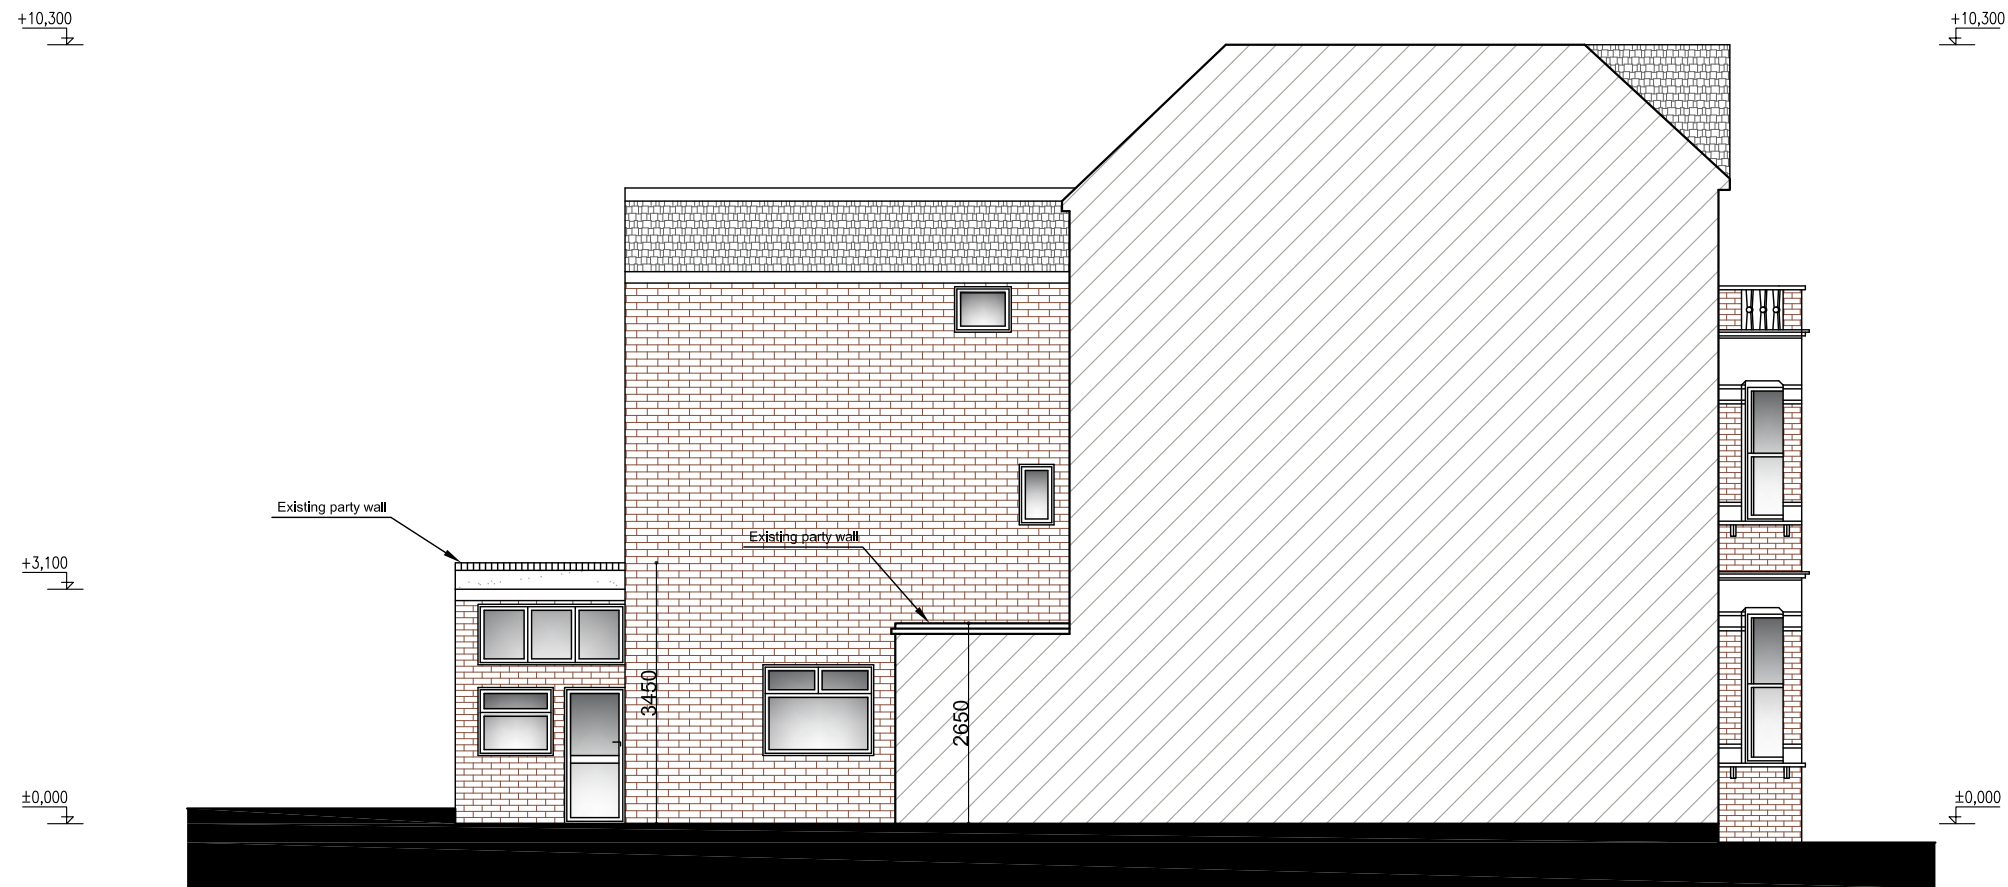

EXISTING SIDE ELEVATION

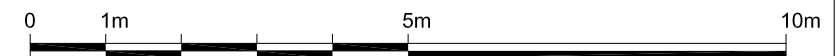


Written dimensions to be taken in preference to scaled dimensions. The Contractor is responsible for checking all dimensions before work starts.

All work is to be carried out to the requirements, and to the satisfaction of the Local Authority. These drawings are for planning purposes only.

Any discrepancies to be brought to the attention of 4D Planning Consultants immediately.

Location Plan

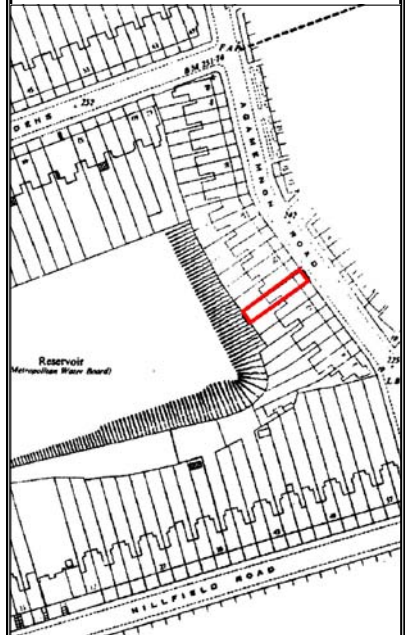

Rev	Date	Description	by	chk



4D PLANNING™

www.GetMePlanning.com®

Client
Altynay Davletova


Project
16 Agamemnon Road, NW6 1DY

Title
Existing Elevations

Date: Oct 2017
Scale: 1:50 @ A1, 1:100 @ A3
Drawing No. 16AR11

Rev: /


PROPOSED ELEVATIONS

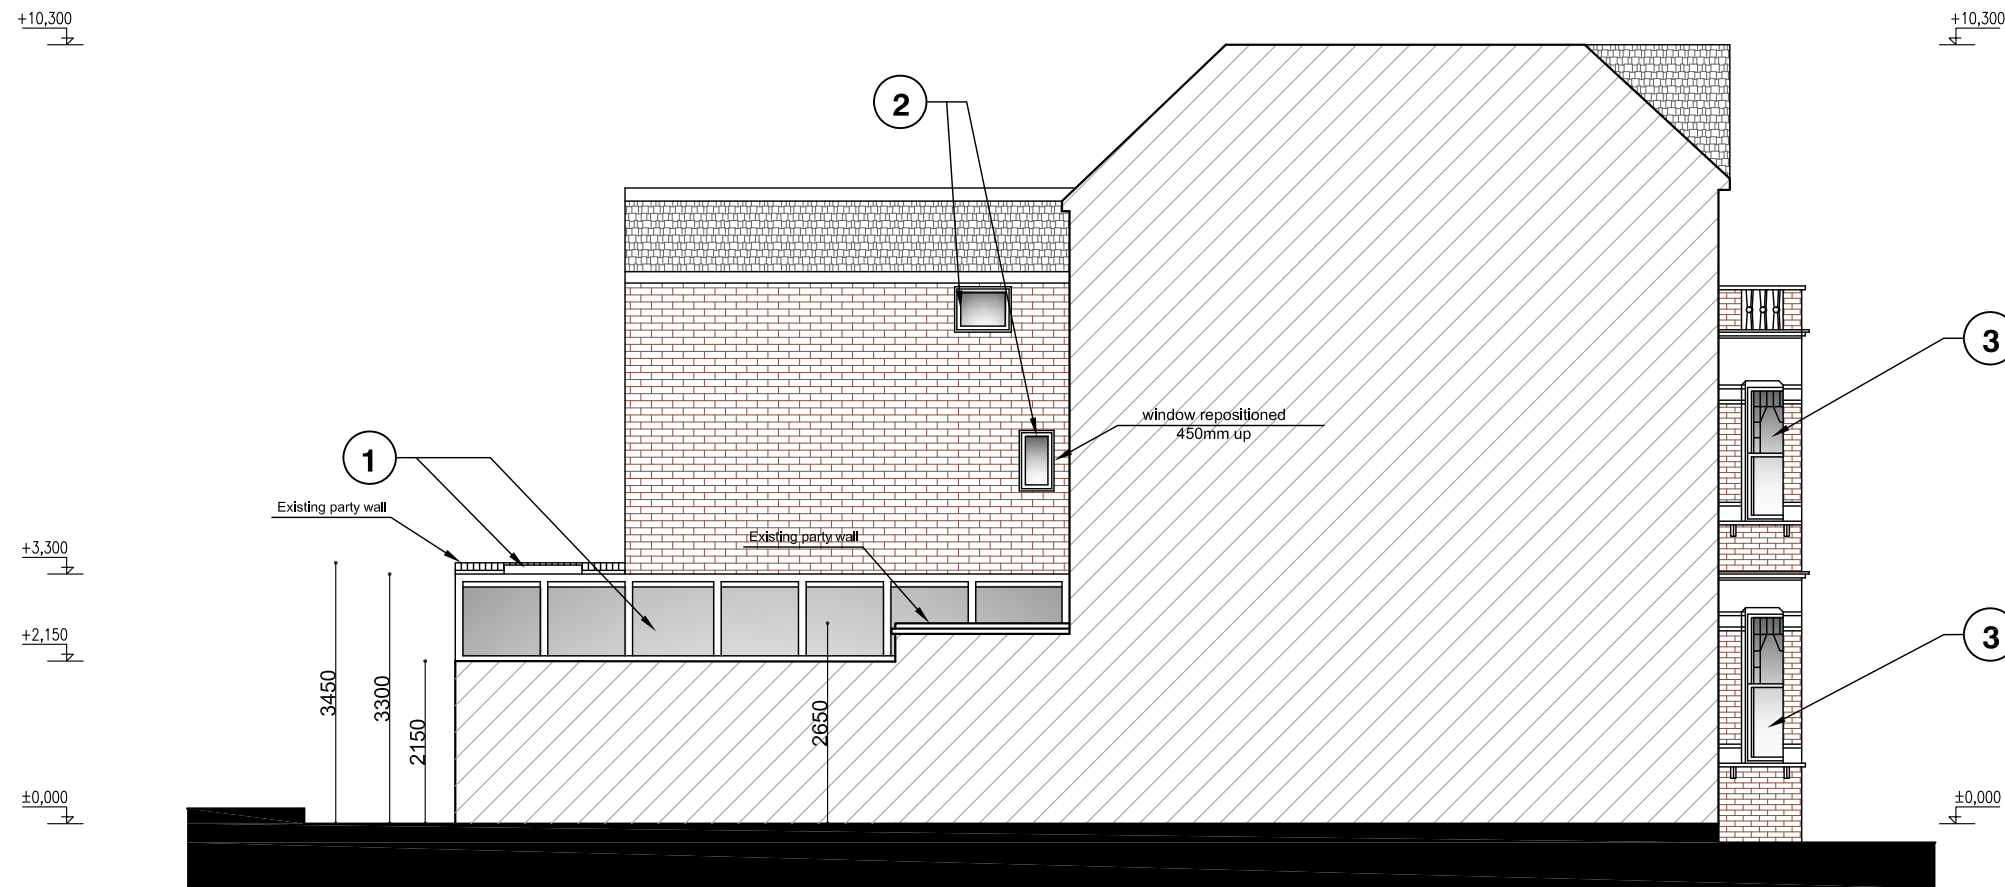

PROPOSED SIDE ELEVATION

Note:

1. Proposed new rooflight - to be flush with the roof, aluminium frame, powder coated grey.
2. Proposed new windows - double glazed UPVC.
3. Proposed new sash windows, design and materials to match the originals.

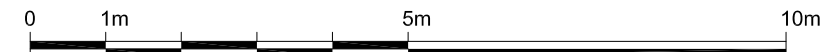


Written dimensions to be taken in preference to scaled dimensions. The Contractor is responsible for checking all dimensions before work starts.

All work is to be carried out to the requirements, and to the satisfaction of the Local Authority. These drawings are for planning purposes only.

Any discrepancies to be brought to the attention of 4D Planning Consultants immediately.

Location Plan

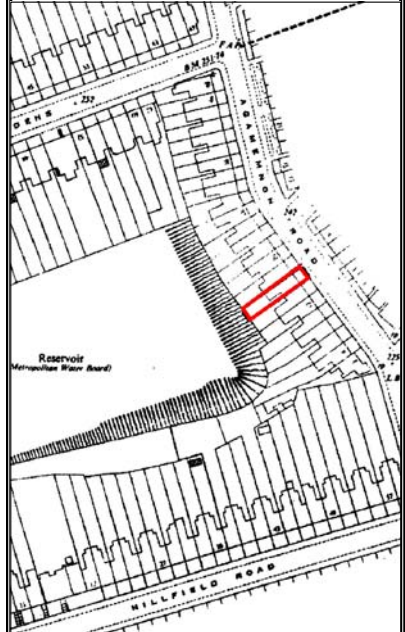

Rev	Date	Description	by	chk



4D PLANNING™

www.GetMePlanning.com®

Client
Altnay Davletova


Project
16 Agamemnon Road, NW6 1DY

Title
Proposed Elevations


Date: Oct 2017
Scale: 1:50 @ A1, 1:100 @ A3
Drawing No. 16AR12

Rev: /


EXISTING SECTION B-B, PROPOSED SECTION B-B

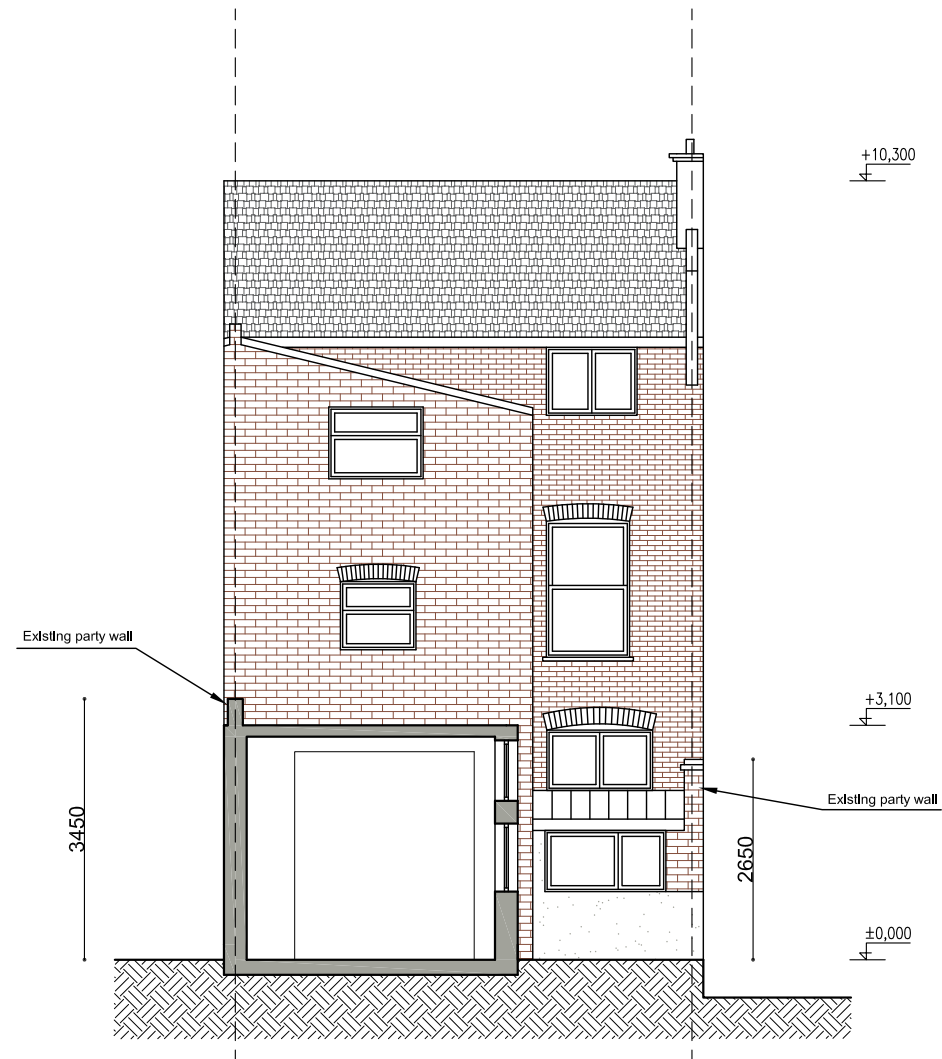

EXISTING SECTION B-B

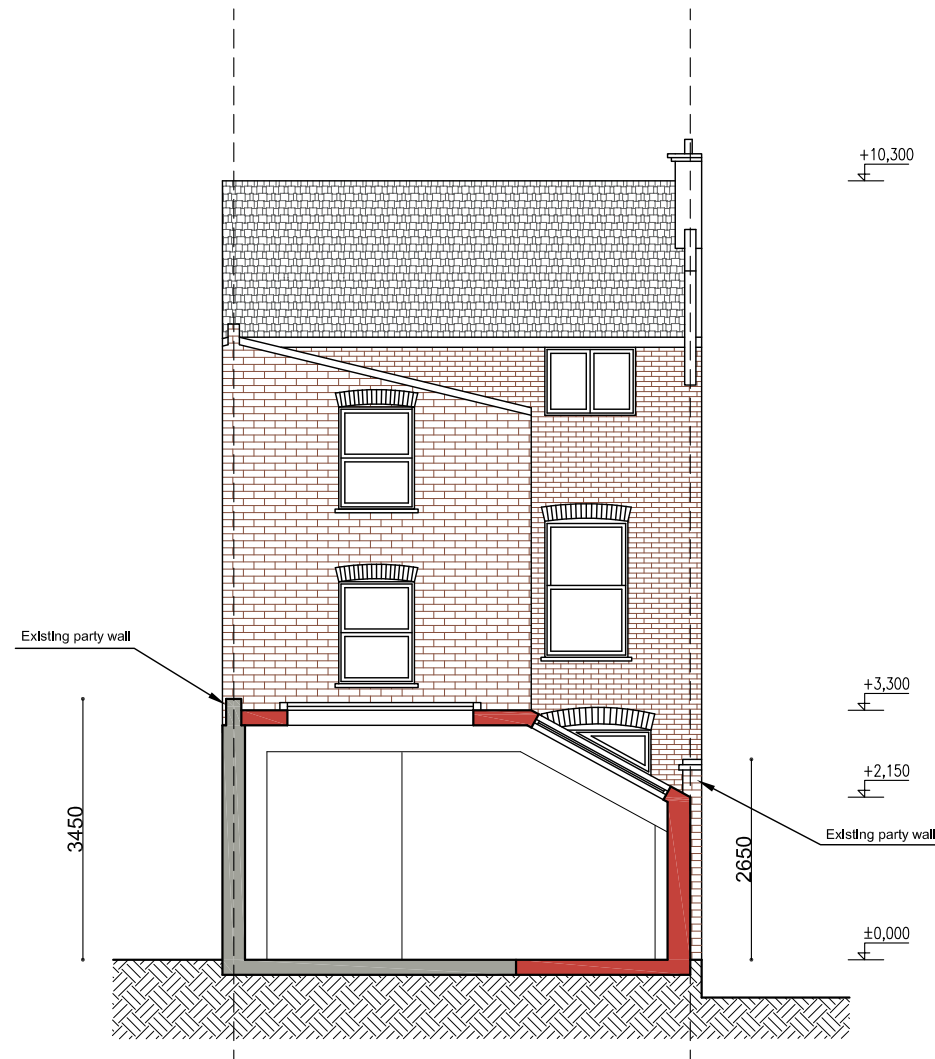


PROPOSED SECTION B-B

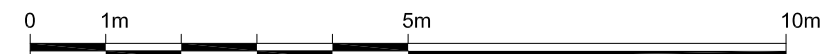

Written dimensions to be taken in preference to scaled dimensions. The Contractor is responsible for checking all dimensions before work starts.

All work is to be carried out to the requirements, and to the satisfaction of the Local Authority. These drawings are for planning purposes only.

Any discrepancies to be brought to the attention of 4D Planning Consultants immediately.

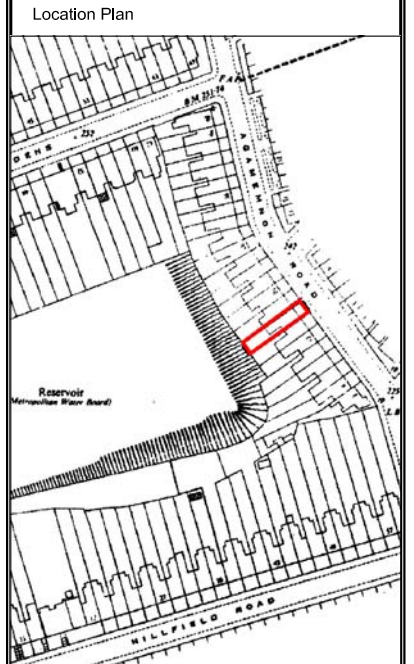

Rev	Date	Description	by	chk



4D PLANNING™
www.GetMePlanning.com®

Client	
Altynay Davletova	
Project	
16 Agamemnon Road, NW6 1DY	
Title	
Existing Section B-B Proposed Section B-B	
Date: Oct 2017	Rev: /
Scale: 1:50 @ A1, 1:100 @ A3	
Drawing No. 16AR13	