

notes:  
Do not scale from this drawing

All dimensions to be checked on site and any discrepancies reported to the Architect/Contract Administrator before proceeding with the works on site, or off-site fabrication





4m 1m 0.5m

SCALE 1:100

POSITION OF 3ND 240L WHEELIE BINS 1070x560x740H TO SERVE 49 FLATS AS DETAILED IN THE COUNCIL'S WASTE GUIDANCE NOTES.

POSITION OF CYCLE STORAGE FOR 7 NO CYCLES. ALL DEVELOPMENTS SHOULD PROVIDE DEDICATED STORAGE SPACE FOR CYCLES AT THE FOLLOWING LEVELS:

- 1 F1R1 OR 2 BEDROOM DWELLING, OR
- INDIVIDUAL OR COMMUNAL CYCLE STORAGE OUTSIDE THE HOME SHOULD BE SECURE, SHELTERED AND ADEQUATELY LIT, WITH CONVENIENT ACCESS TO THE STREET.

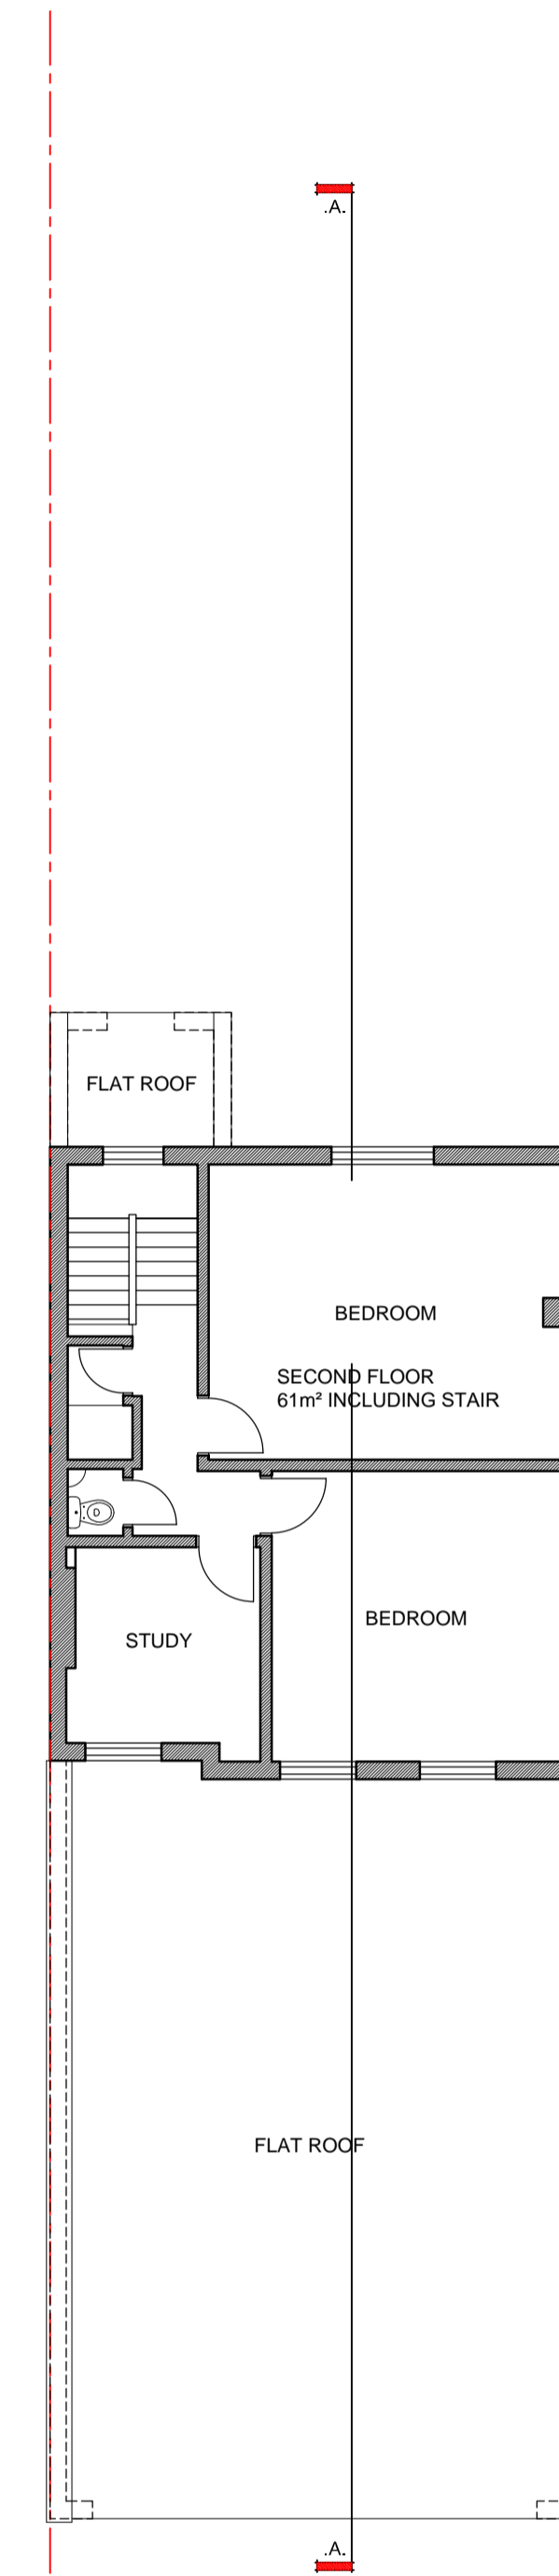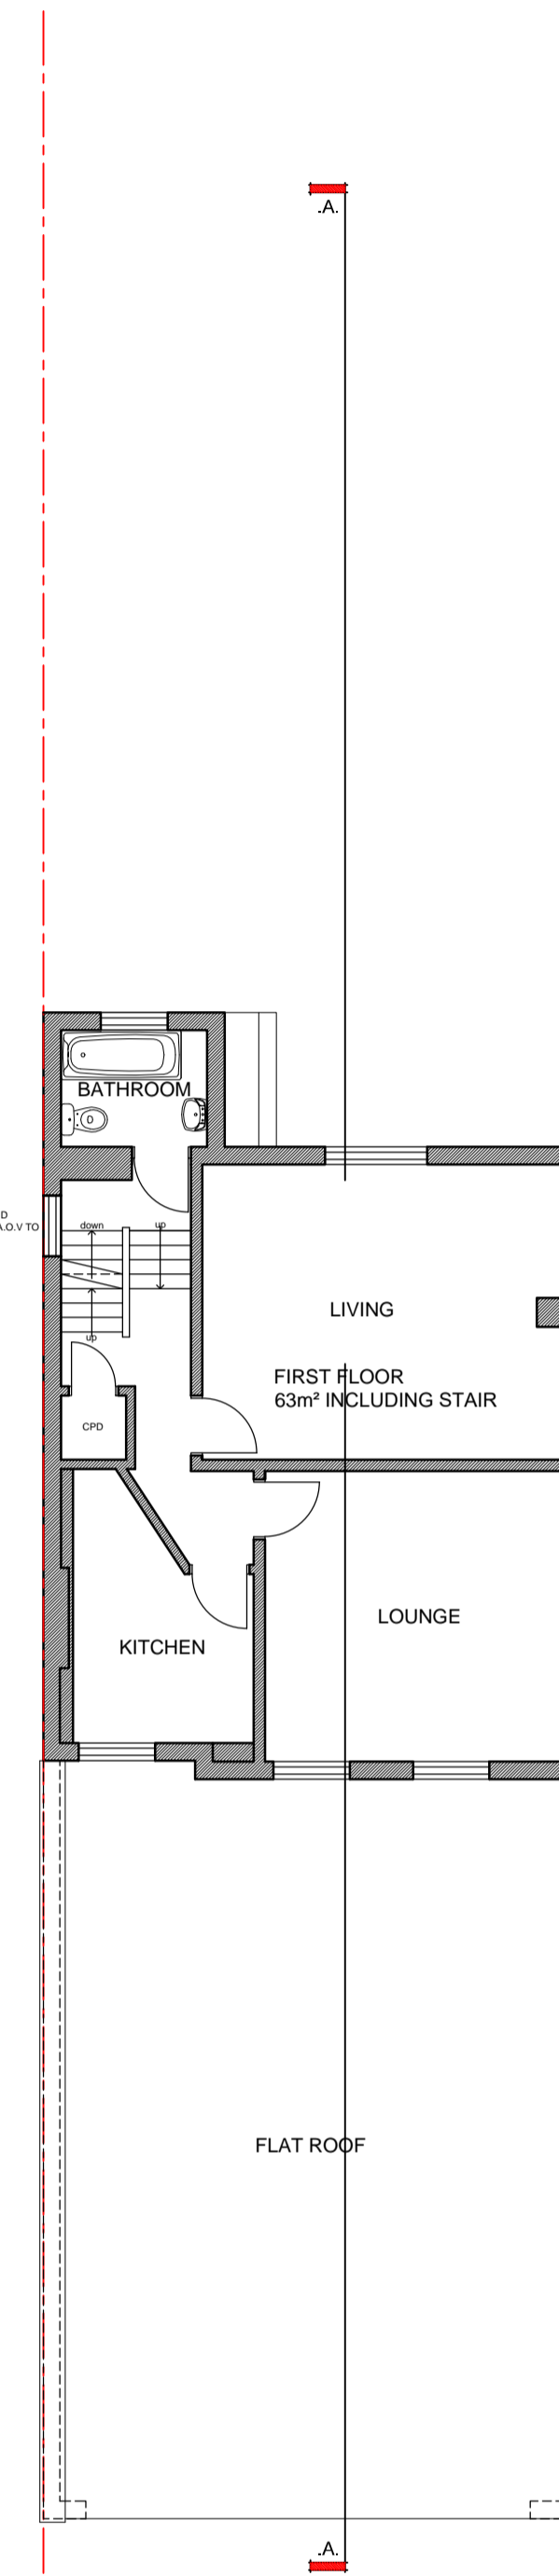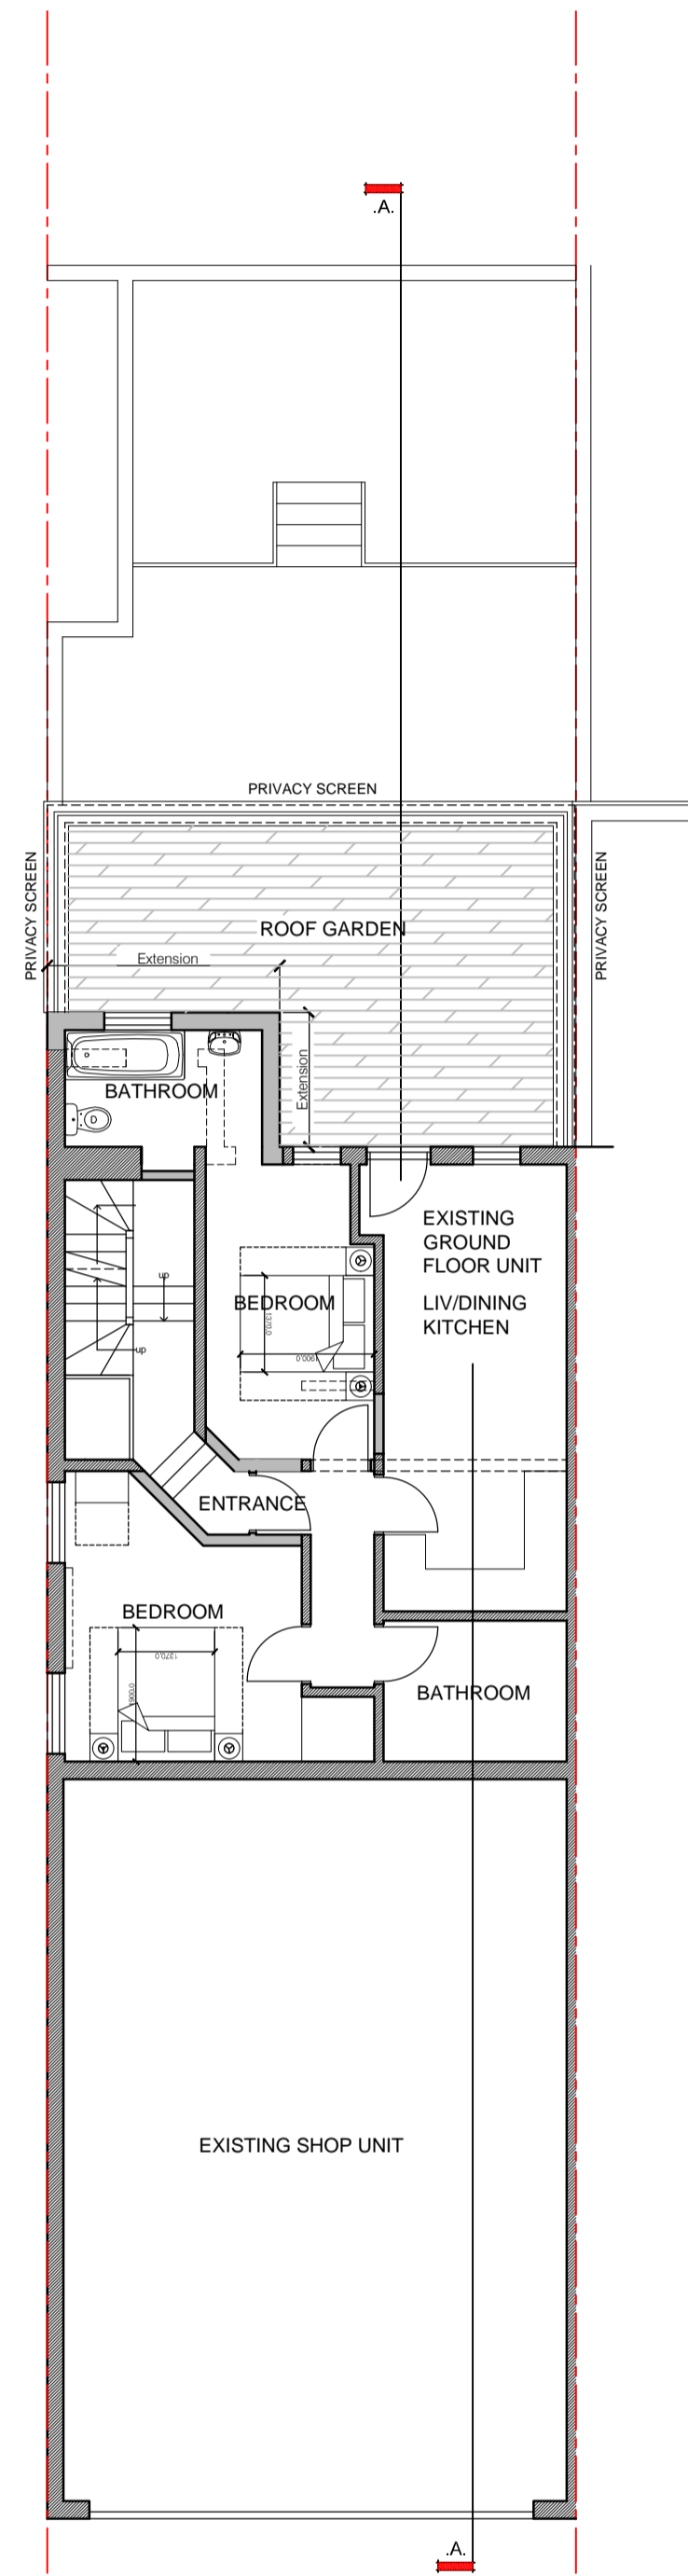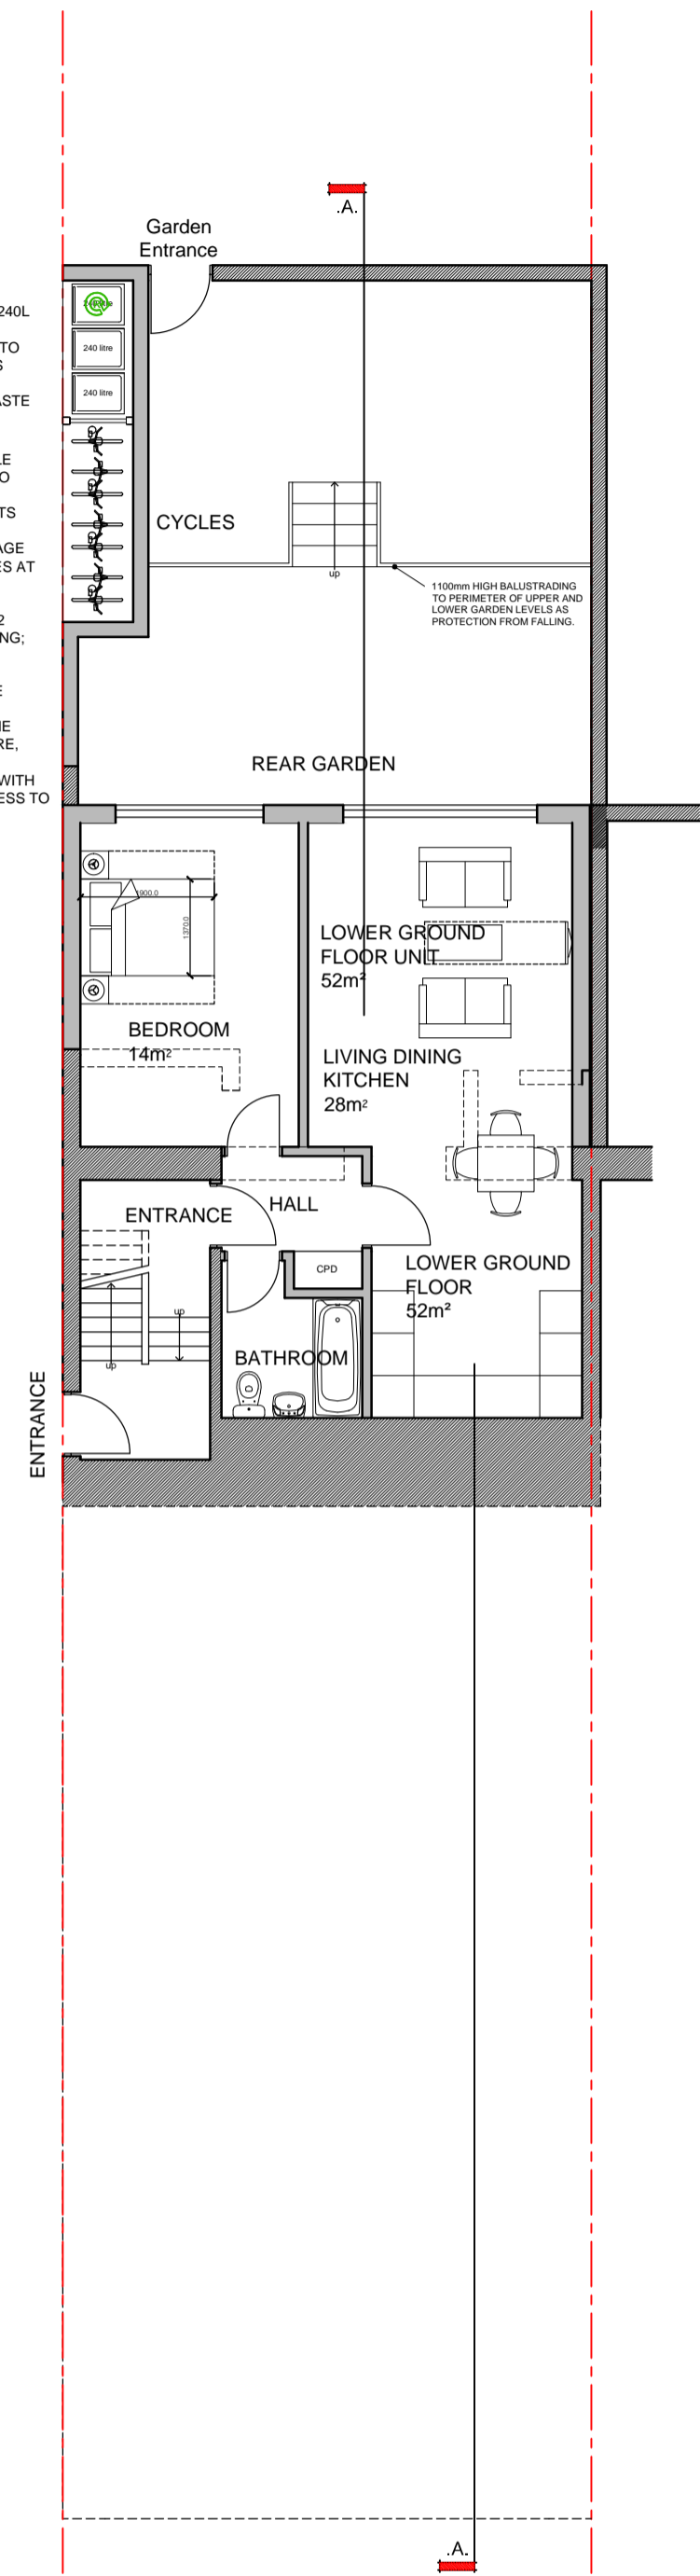

For Approval

A	REVISED FOLLOWING COMMENTS FROM PLANNERS	21.12.17
revision	description	date

ga  
GENESIS ARCHITECTS LTD  
7 St Margarets Road, Stamford Abbots  
Ware Hertfordshire SG12 8EP  
T: 01920 877998  
F: 01920 877998  
E: genesis@gaarchitects.co.uk  
W: www.genesisarchitects.ltd.uk

client  
Brecknock Properties Ltd

project  
RESIDENTIAL DEVELOPMENT AT  
43 BRECKNOCK ROAD  
LONDON  
N7 0BT

title  
PROPOSED FLOOR PLANS

date SEPT 17 scale AS SHOWN drawn IRMB

drawing no GAL 262 (PC) 032 A