

Disclaimer

COPYRIGHT OF THIS DRAWING IS RETAINED BY BUILDING DOCTORS LTD / DETAILS & OTHER RELEVANT TENDER INFORMATION / ANY DISCREPANCIES BETWEEN THIS DRAWING AND ANY OTHER INFORMATION SHOULD BE REPORTED TO THE PROJECT ARCHITECT / CONTRACTORS ARE TO VERIFY ALL SITE DIMENSIONS BEFORE MANUFACTURE


Rev. Notes
ISSUE: 31.08.2011

Mr. Bradbury Client
3, Trinity, Willoughby Road, Address
Hampstead Council

Stage A
Trinity Project
Existing Name
Front Elevation


EE01 No. & Rev
1:50@A3 Scale

NC Author

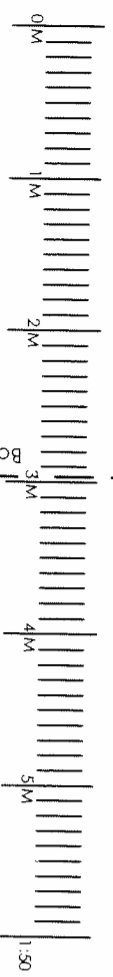

Boundary line

Boundary line

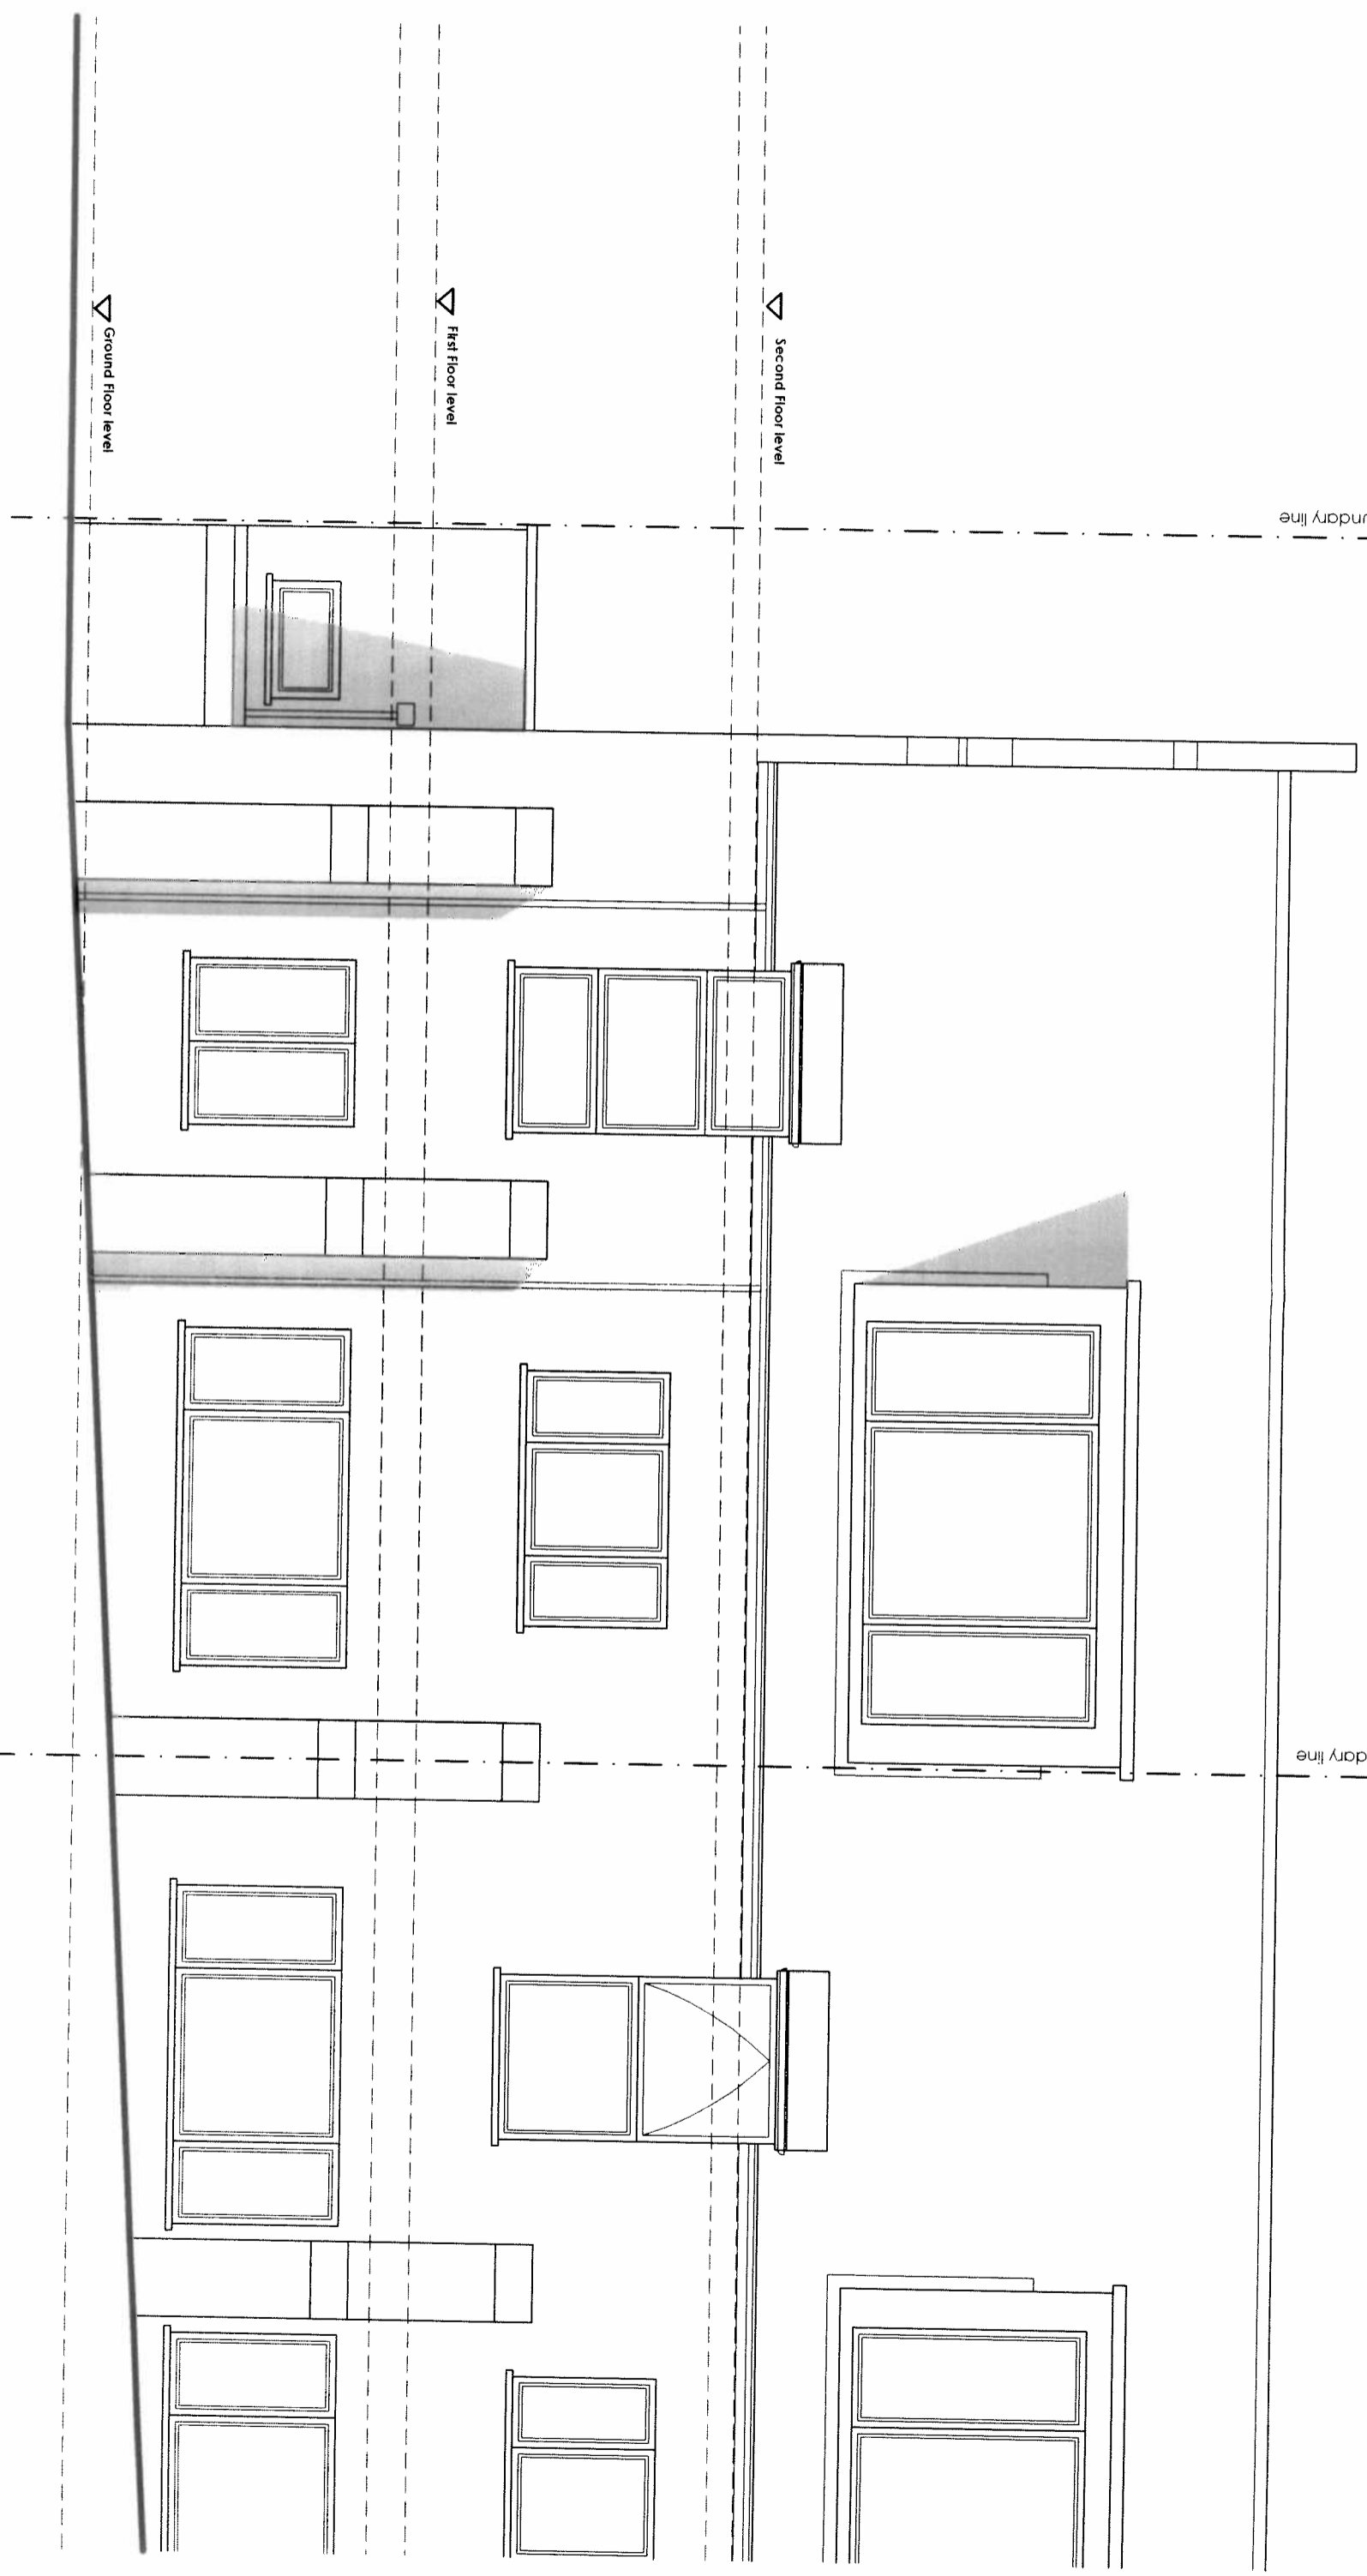

Disclaimer
COPYRIGHT OF THIS DRAWING IS RETAINED BY BUILDING DOCTORS LTD. / DETAILS & OTHER RELEVANT TENDER INFORMATION / ANY DISCREPANCIES BETWEEN THIS DRAWING AND ANY OTHER INFORMATION SHOULD BE REPORTED TO THE PROJECT ARCHITECT. / CONTRACTORS ARE TO VERIFY ALL SITE DIMENSIONS BEFORE MANUFACTURE.

Rev. Notes
ISSUE: 31.08.2011

Mr. Bradbury Client
3, Trinity, Willoughby Road, Address
Hampstead (Council)

Stage A
Trinity Project
Existing Name

EE02 No. & Rev
1:50@A3 Scale
NC Author

Side Elevation


DISCLAIMER:
COPYRIGHT OF THIS DRAWING IS RETAINED BY BUILDING DOCTORS LTD. / DETAILS & OTHER RELEVANT TENDER INFORMATION / ANY DISCREPANCIES BETWEEN THIS DRAWING AND ANY OTHER INFORMATION SHOULD BE REPORTED TO THE PROJECT ARCHITECT / CONTRACTORS ARE TO VERIFY ALL SITE DIMENSIONS BEFORE MANUFACTURE.

Rev. Notes
ISSUE: 31.08.2011


Mr. Bradbury
Client
3, Trinity, Willoughby Road,
Hampstead
Address
Council

Stage A
Trinity
Existing
Side Elevation

EE03 No. & Rev
1:50@A3 Scale
NC AUTHOR

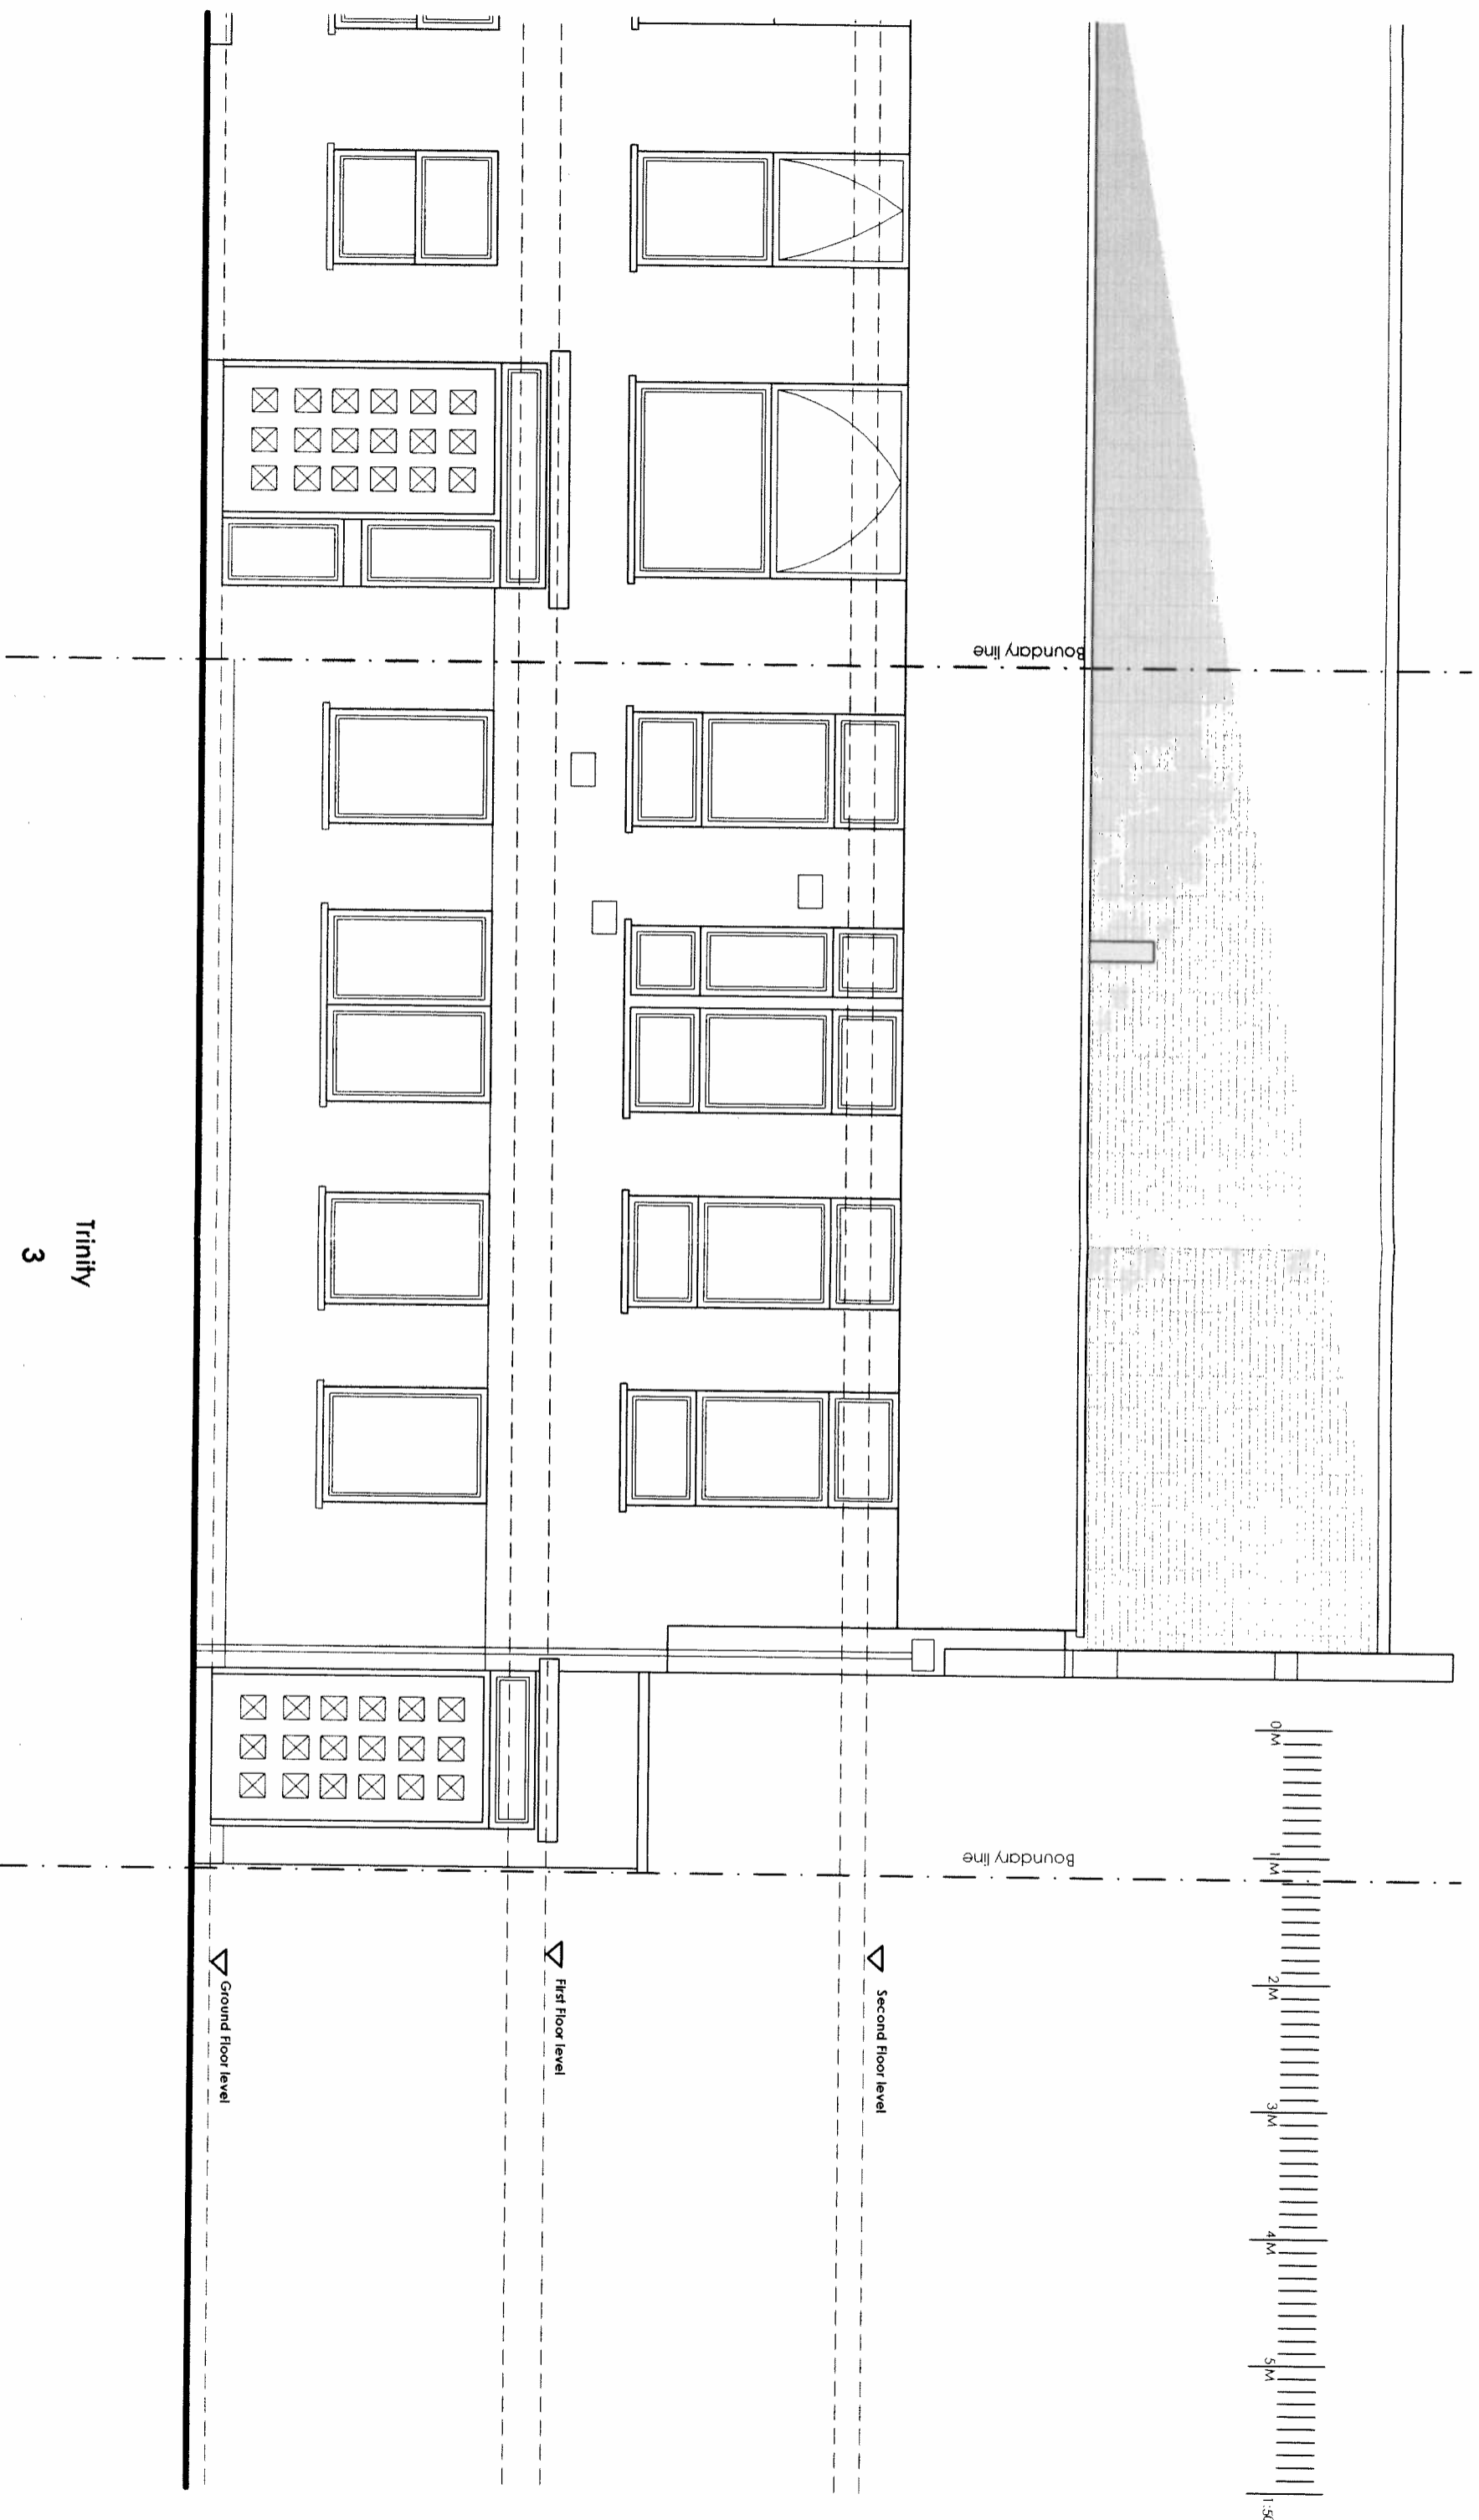

Disclaimer
 COPYRIGHT OF THIS DRAWING IS RETAINED BY BUILDING DOCTORS LTD. / DETAILS & OTHER RELEVANT TENDER INFORMATION / ANY DISCREPANCIES BETWEEN THIS DRAWING AND ANY OTHER INFORMATION SHOULD BE REPORTED TO THE PROJECT ARCHITECT. / CONTRACTORS ARE TO VERIFY ALL SITE DIMENSIONS BEFORE MANUFACTURE.

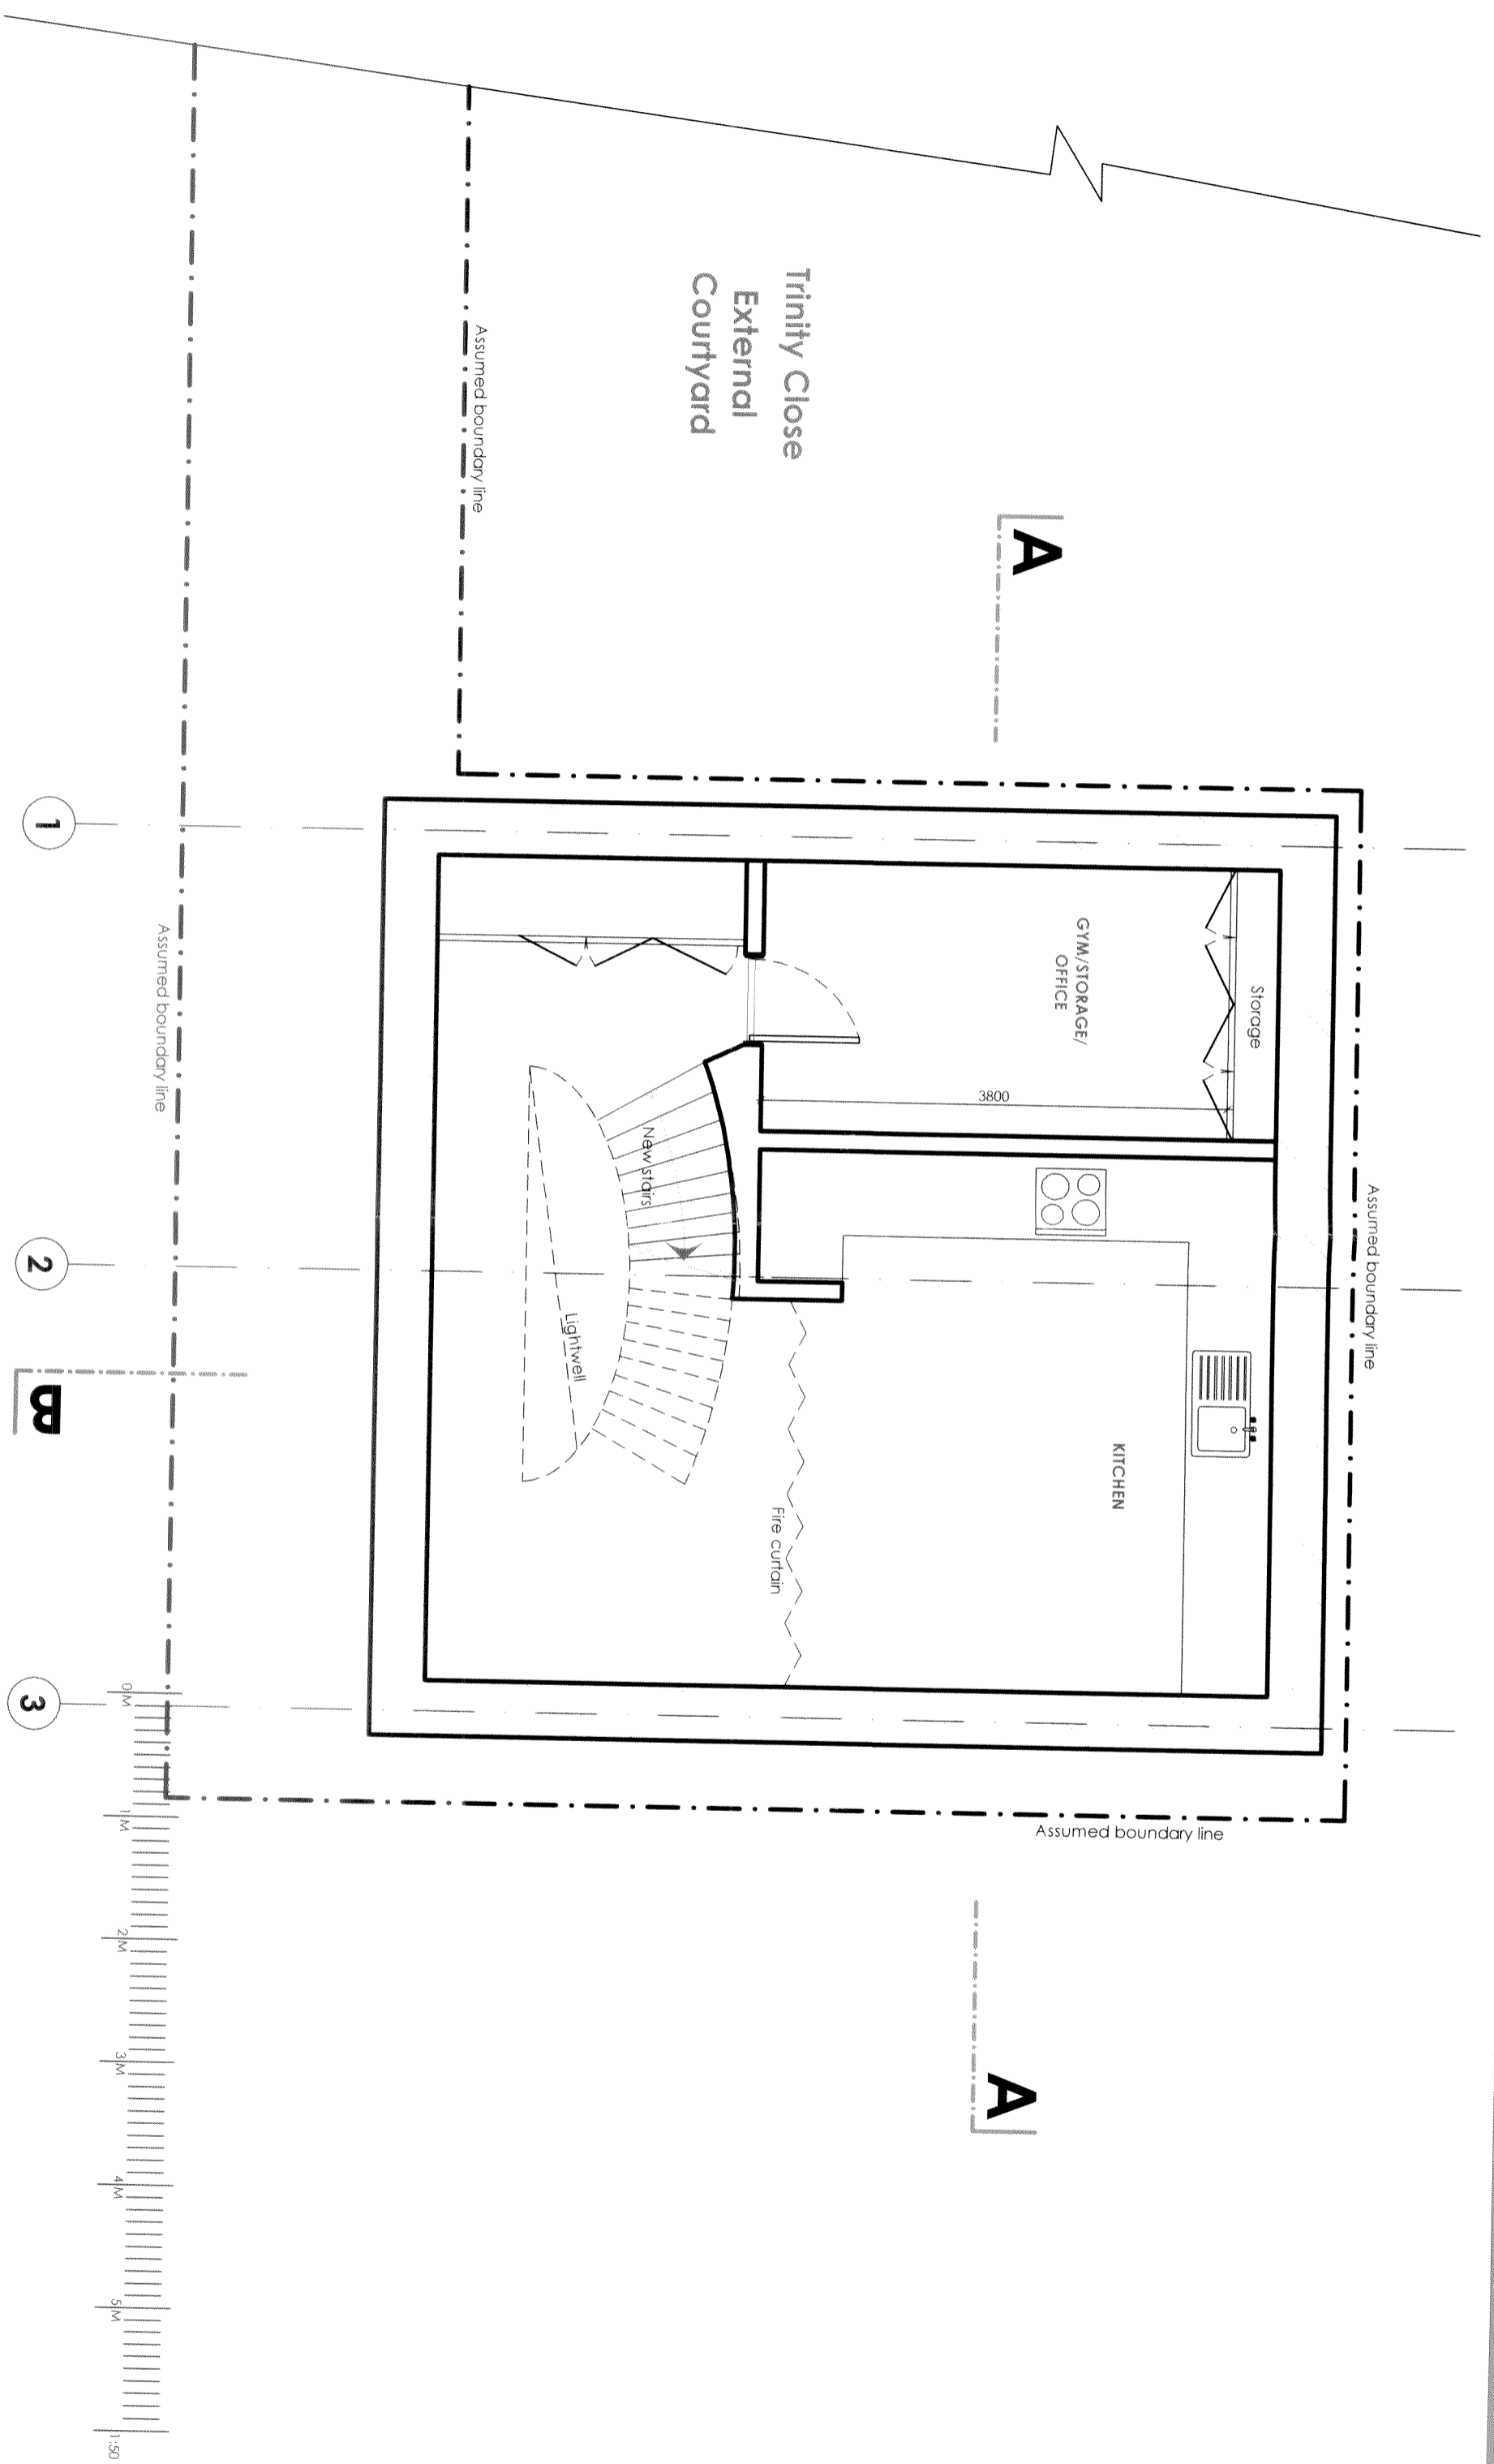

1

2

3



Rev. Notes
 ISSUE: 05.09.2011

Client: **Mr. Bradbury**

Stage **A**

- A: 15.09.2011 Straircase & layout changed.
- B: 13.10.2011 WC added. Open plan kitchen
- C: 02.11.2011 Storage added
- D: 27.07.2012 Boundary lines amended
- E: 18.10.2012 Grid. Cross over added. pavement light adjusted
- F: 19.10.2012 Approx. Internal line added
- G: 26.08.2014 Basement PD app

Address: **Trinity, Willoughby Road, Hampstead**


Project: **Trinity**

Council: **Proposed Basement Plan**

No. & Rev. **PP00G**
 Scale **1:50@A3**

Handwritten signature: [unclear]

Trinity Close
External
Courtyard

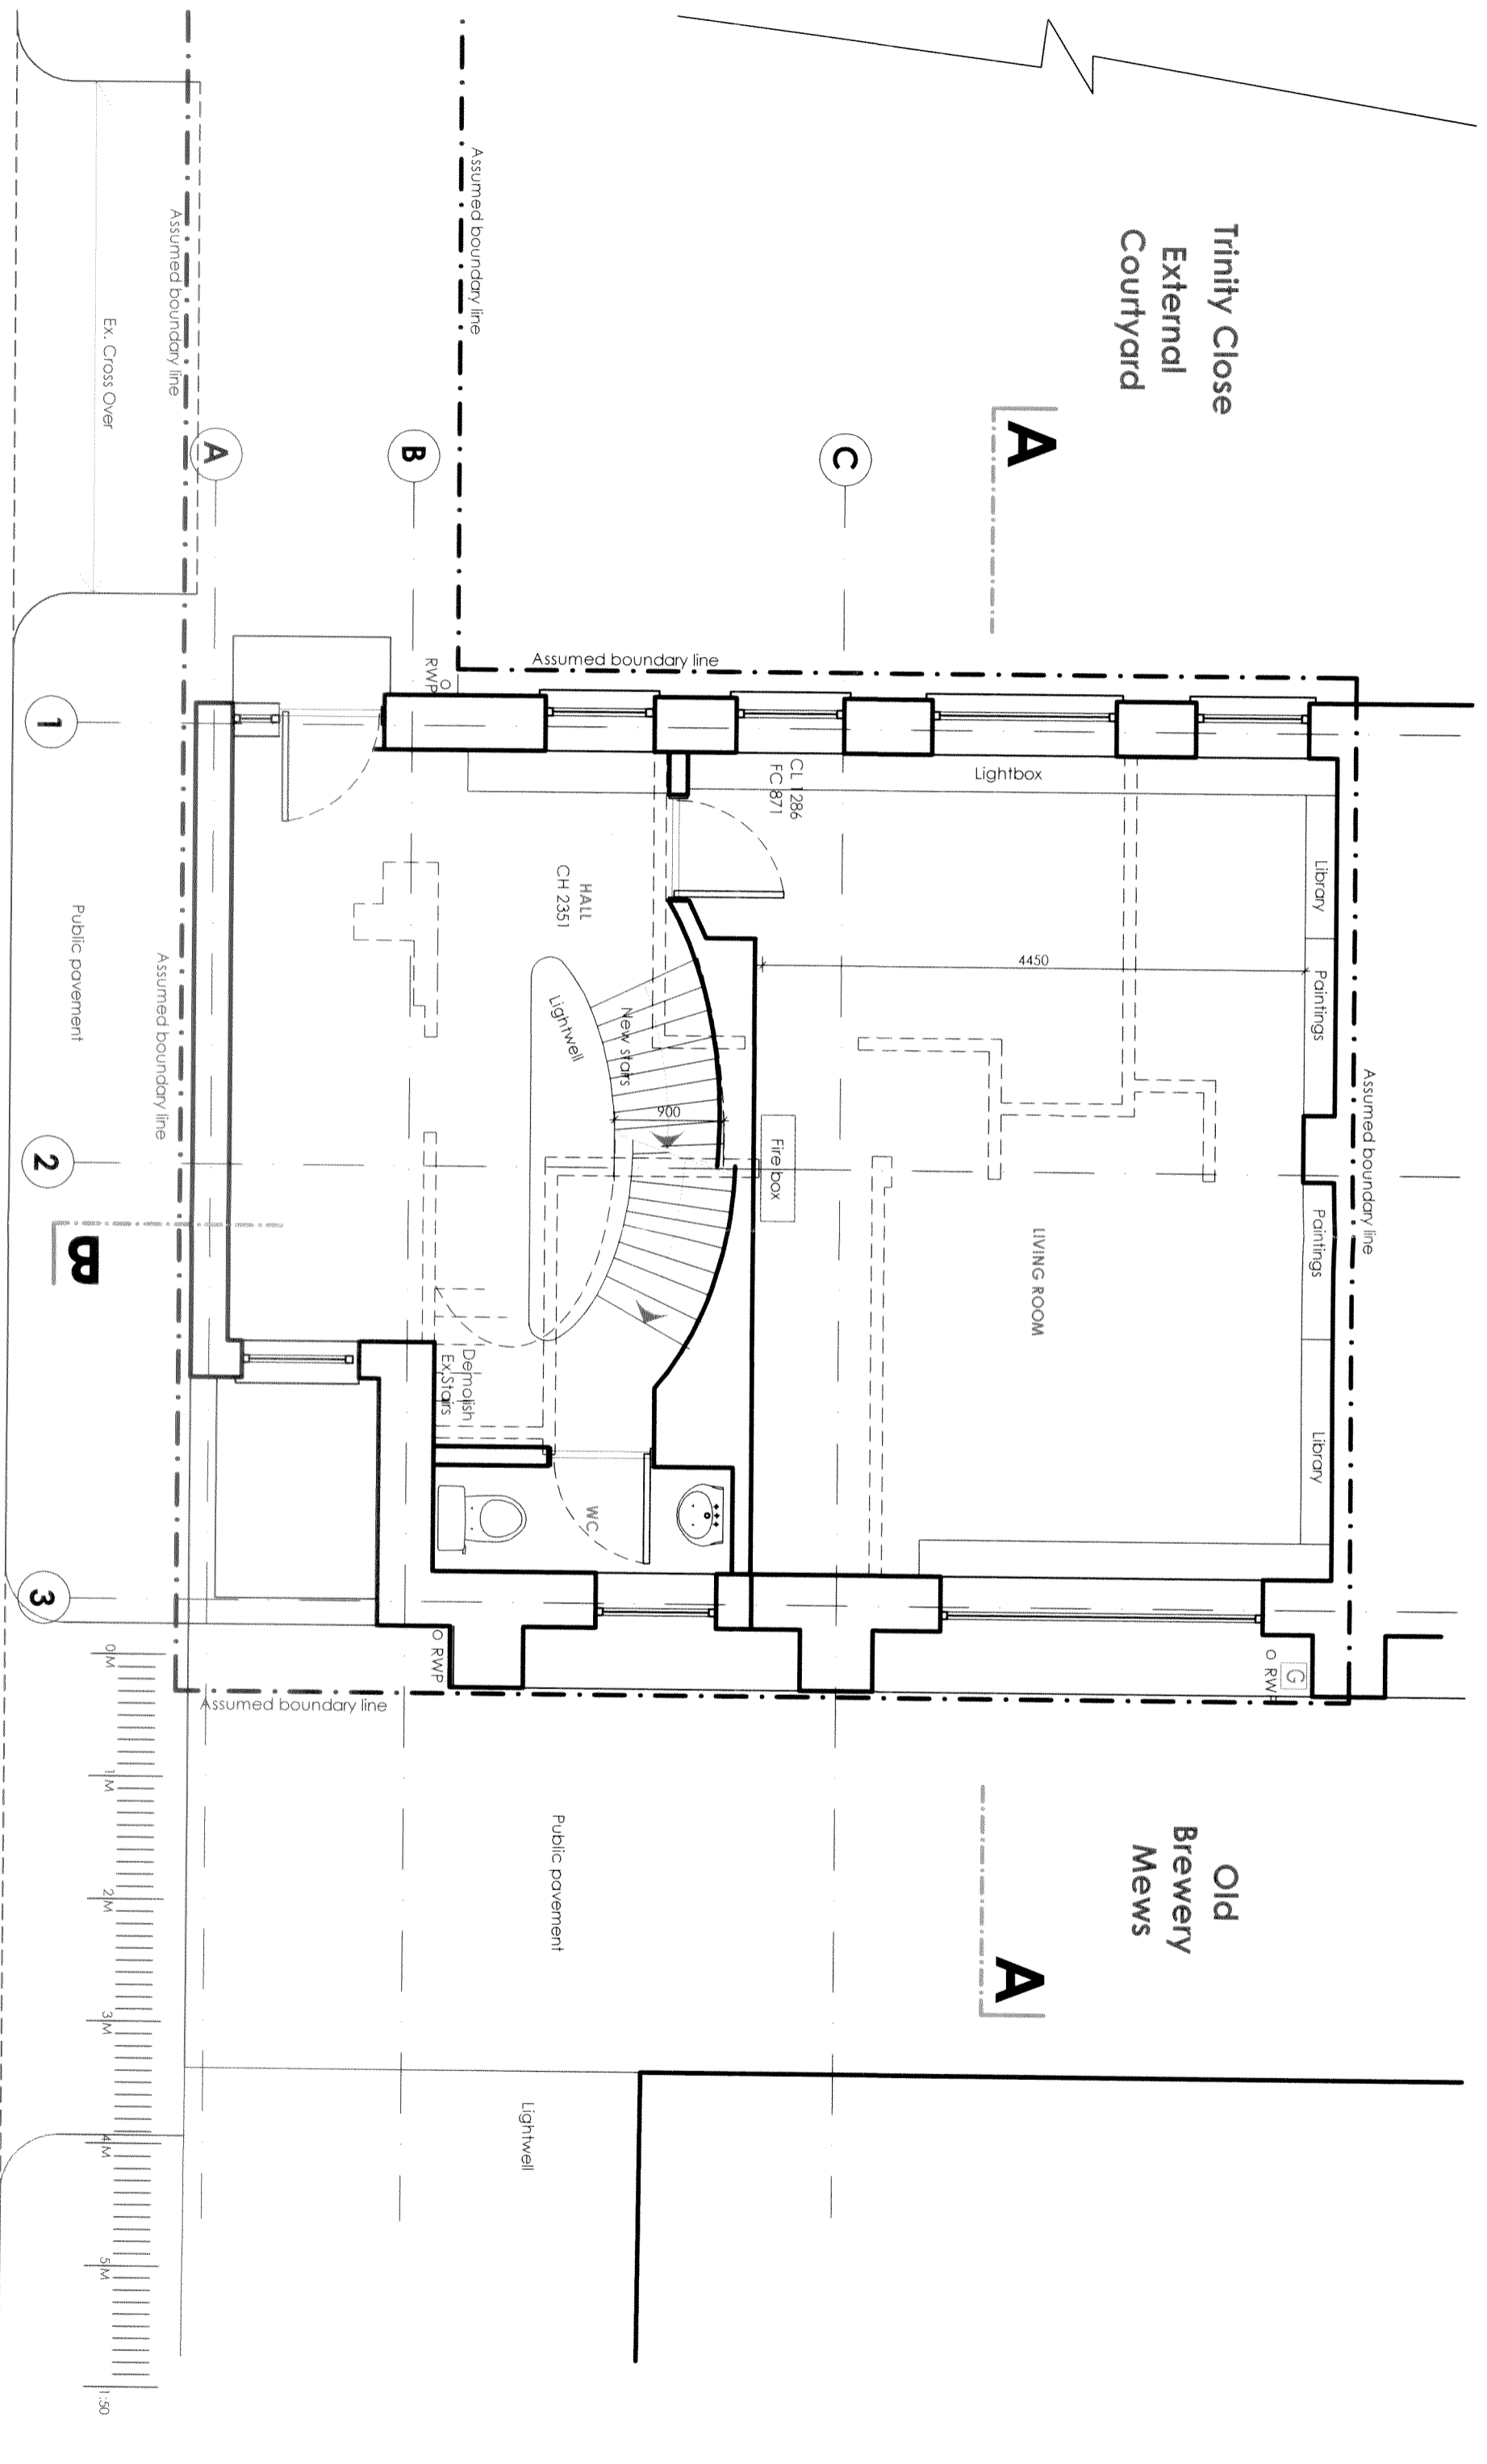

Old
Brewery
Mews

DISCLAIMER
COPYRIGHT OF THIS DRAWING IS RETAINED BY BUILDING DOCTORS LTD. / DETAILS & OTHER RELEVANT TRADE INFORMATION / ANY DISCREPANCIES BETWEEN THIS DRAWING AND ANY OTHER INFORMATION SHOULD BE REPORTED TO THE PROJECT ARCHITECT. / CONTRACTORS ARE TO VERIFY ALL SITE DIMENSIONS BEFORE MANUFACTURE.

Rev. Notes

- ISSUE: 05.09.2011
- A: 15.09.2011 Staircase & layout changed.
- B: 02.11.2011 Storage added
- C: 27.07.2012 Boundary lines amended
- D: 18.10.2012 Grid, Cross over added, pavement light adjusted, unblocked windows from the courtyard side
- E: 02.04.2014 Porch moved further from boundary line
- F: 12.08.2014 Basement removed
- G: 26.08.2014 Basement PD app

Mr. Bradbury

Client

3, Trinity, Willoughby Road, Address
Hampstead
Council

Stage A

Trinity

Project

Proposed

Ground Floor Plan

PP01G

No. & Rev.


1:50@A3

Scale

Corstorphine

Disclaimer
COPYRIGHT OF THIS DRAWING IS RETAINED BY BUILDING DOCTORS LTD. / DETAILS & OTHER RELEVANT TENDER INFORMATION / ANY DISCREPANCIES BETWEEN THIS DRAWING AND ANY OTHER INFORMATION SHOULD BE REPORTED TO THE PROJECT ARCHITECT / CONTRACTORS ARE TO VERIFY ALL SITE DIMENSIONS BEFORE MANUFACTURE

Rev. Notes
ISSUE: 24.04.2012
A: 27.09.2012 Dormer added
B: 23.10.2012 Dormer modified
C:21.01.2013 Dormers replaced with conservation skylights
D: 12.08.2014 Basement removed
E: 26.08.2014 Basement PD app

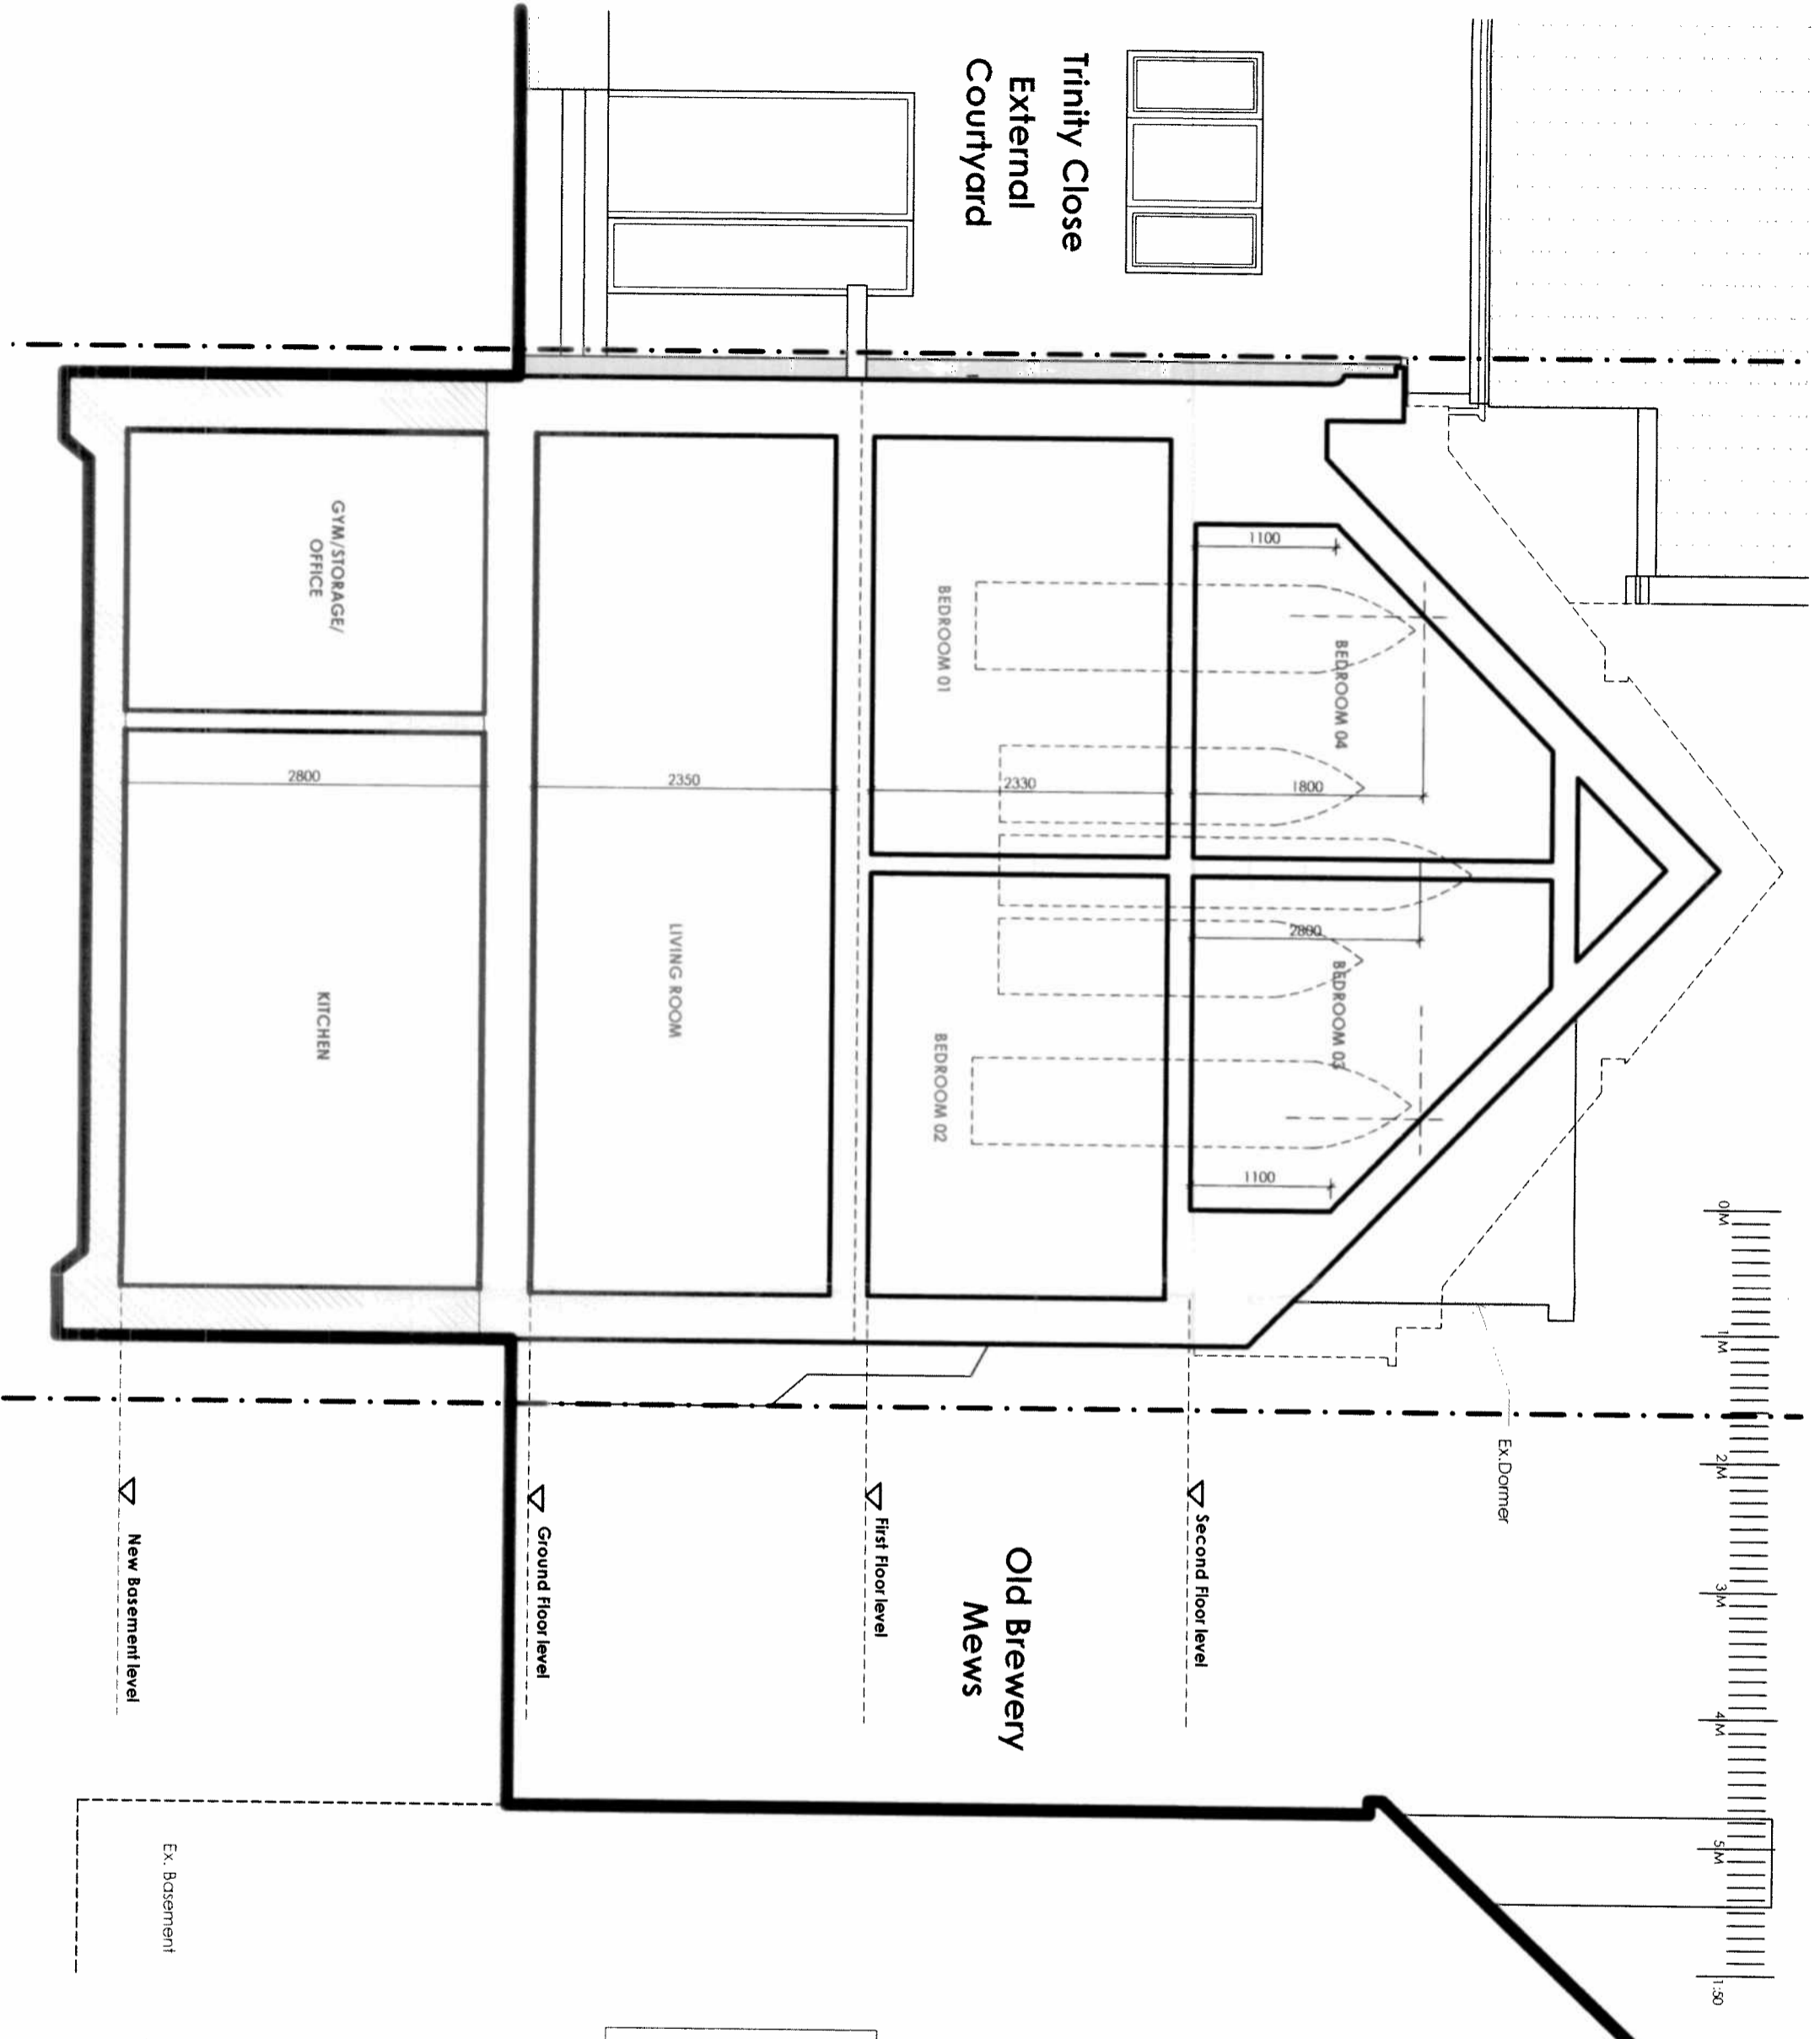

Mr. Bradbury Client
3, Trinity, Willoughby Road, Address
Hampstead Council


Stage A
Trinity Project
Proposed Name
Section AA
PS01E No. & Rev
1:50@A3 Scale



DISCLAIMER
COPYRIGHT OF THIS DRAWING IS RETAINED BY BUILDING DOCTORS LTD. / DETAILS & OTHER RELEVANT TENDER INFORMATION / ANY DISCREPANCIES BETWEEN THIS DRAWING AND ANY OTHER INFORMATION SHOULD BE REPORTED TO THE PROJECT ARCHITECT / CONTRACTORS ARE TO VERIFY ALL SITE DIMENSIONS BEFORE MANUFACTURE

Rev. Notes
ISSUE: 16.09.2011
A: 13.10.2011 Notes added.

B: 27.07.2012 Window note amended
C: 27.09.2012 Dormer added
D: 18.10.2012 Dormer changed
E: 19.10.2012 Raise trellis lower, cills add, zinc RWP+Hopper, oqupe glass add, basement lv
F: 21.01.2013 Dormer replaced with conservation skylights
G: 02.04.2014 Railings added
H: 12.08.2014 Basement removed
J: 26.08.2014 Basement PD app

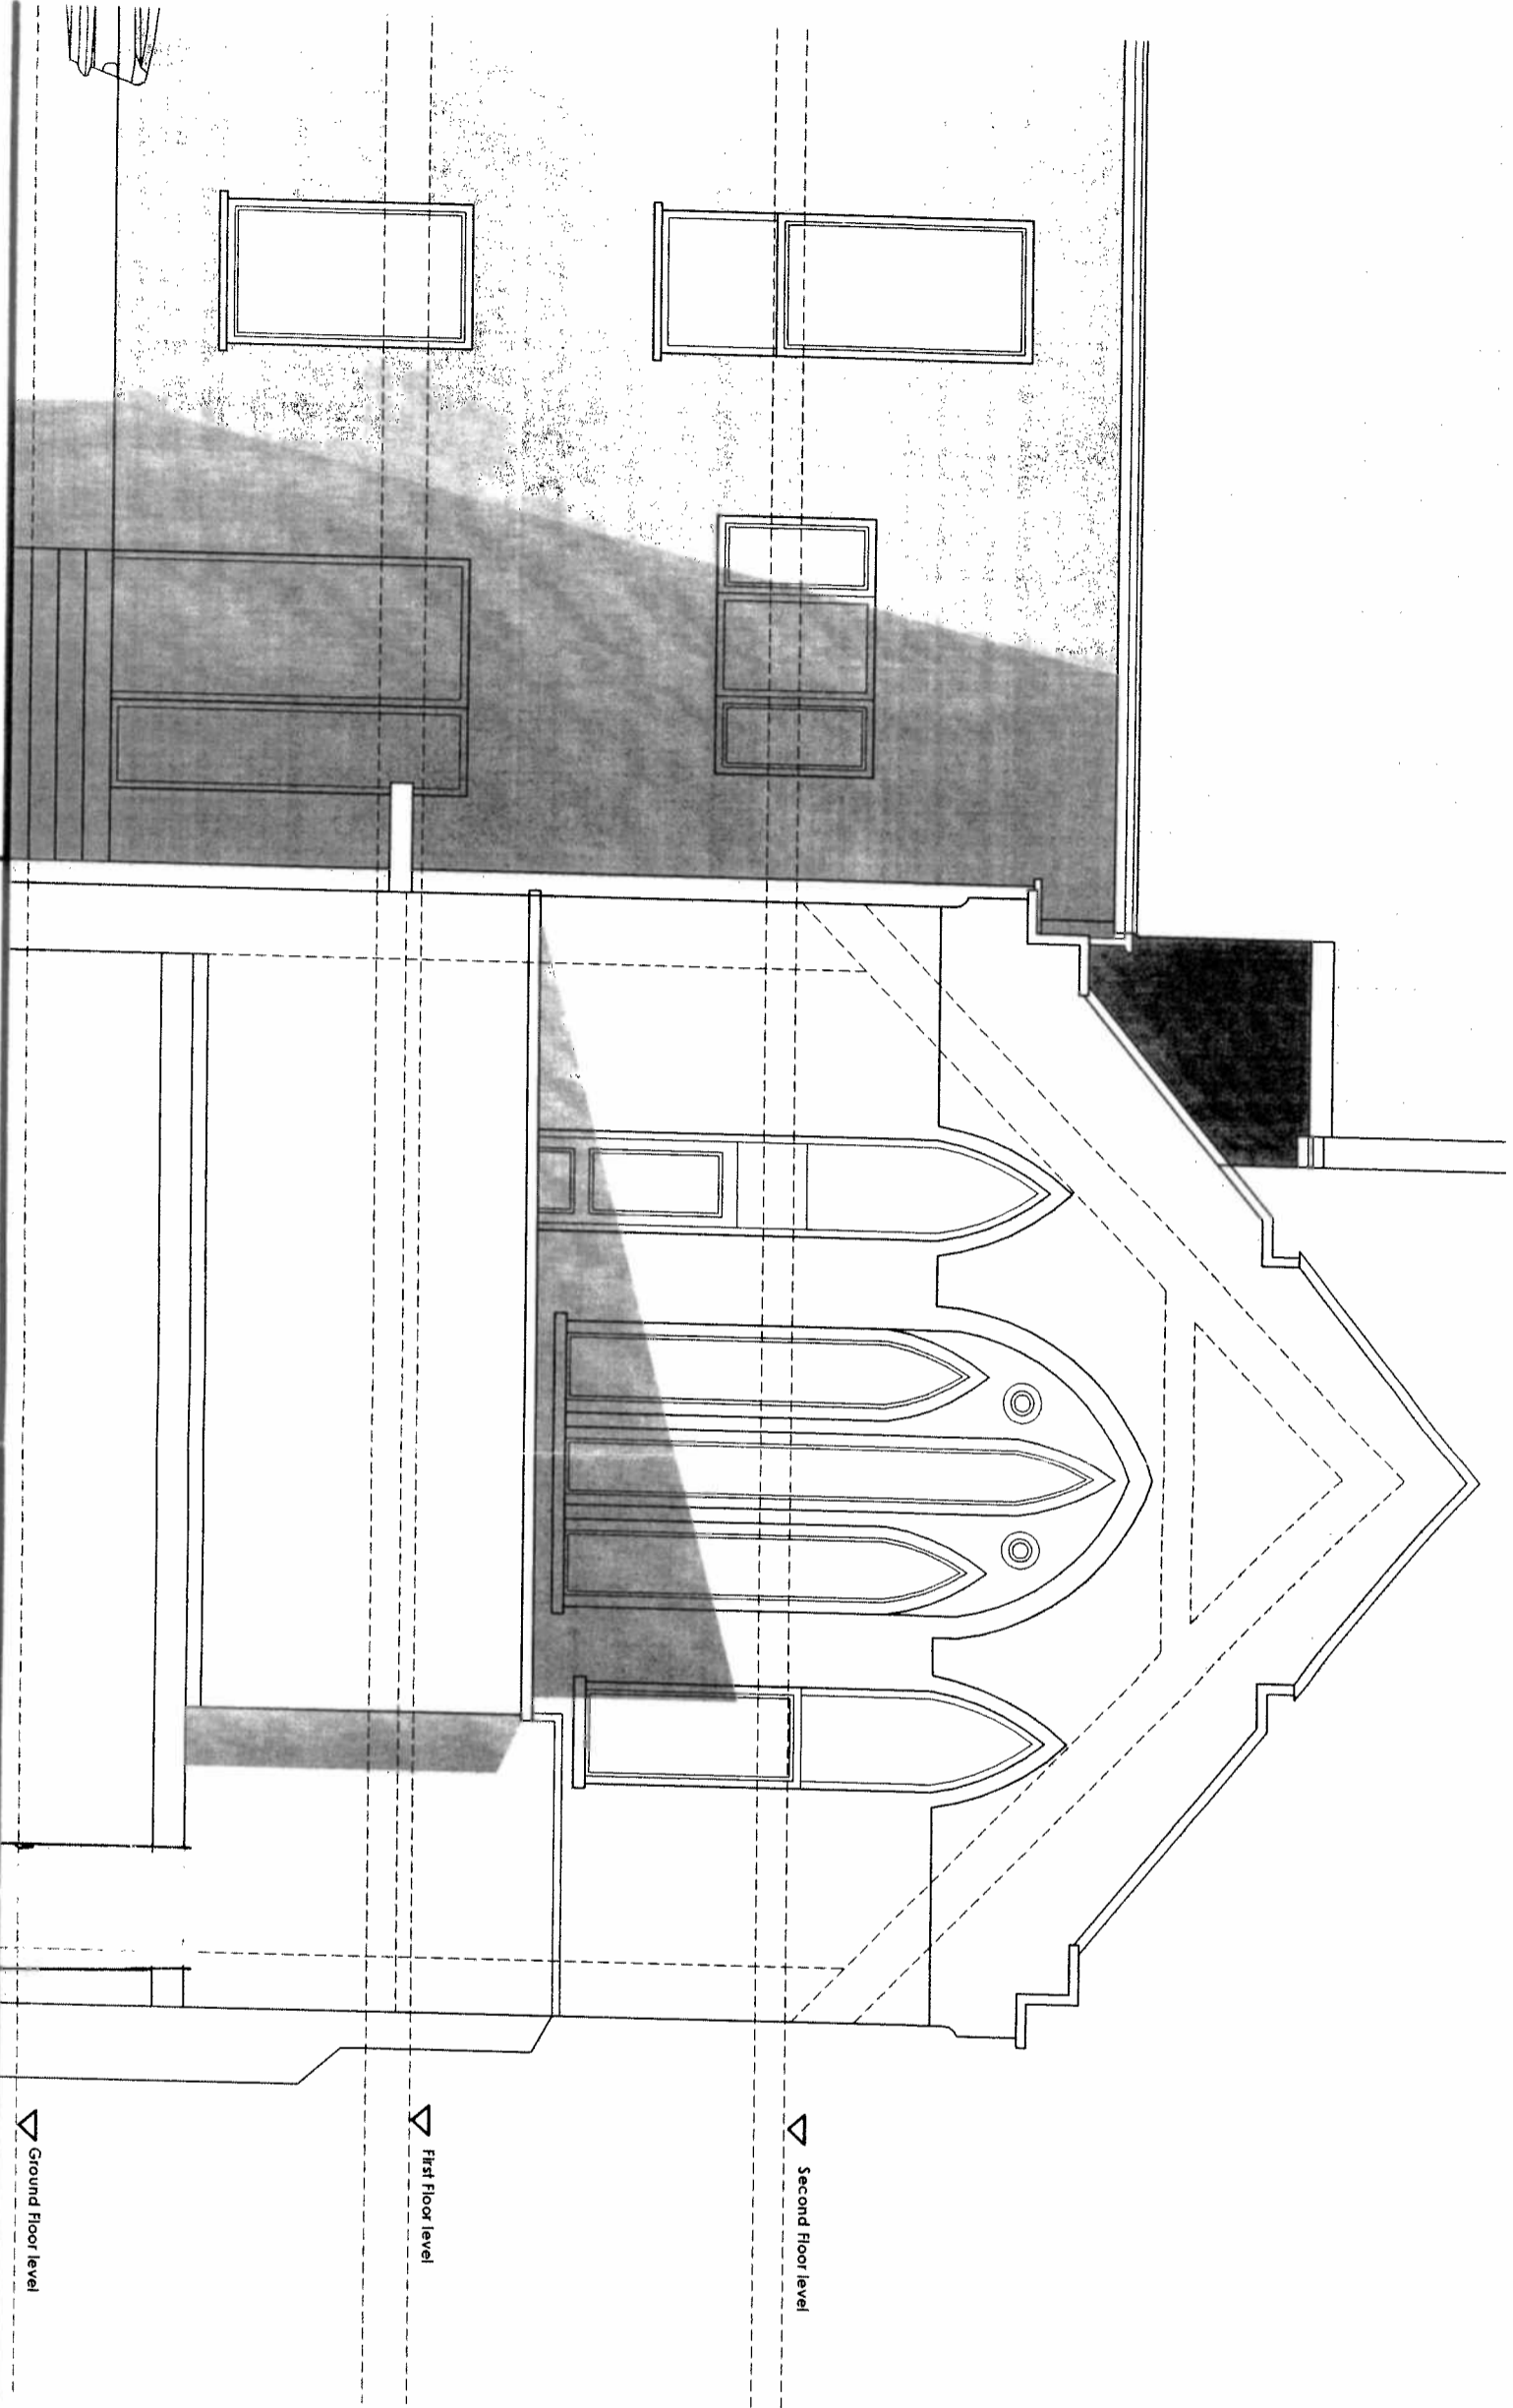


Mr. Bradbury Client
3, Trinity, Willoughby Road, Address,
Hampstead Council

Stage A
Project **Trinity**
Proposed Name
Front Elevation

PE01 JA No. & Rev
1:50@A3 Scale


NC Author

N

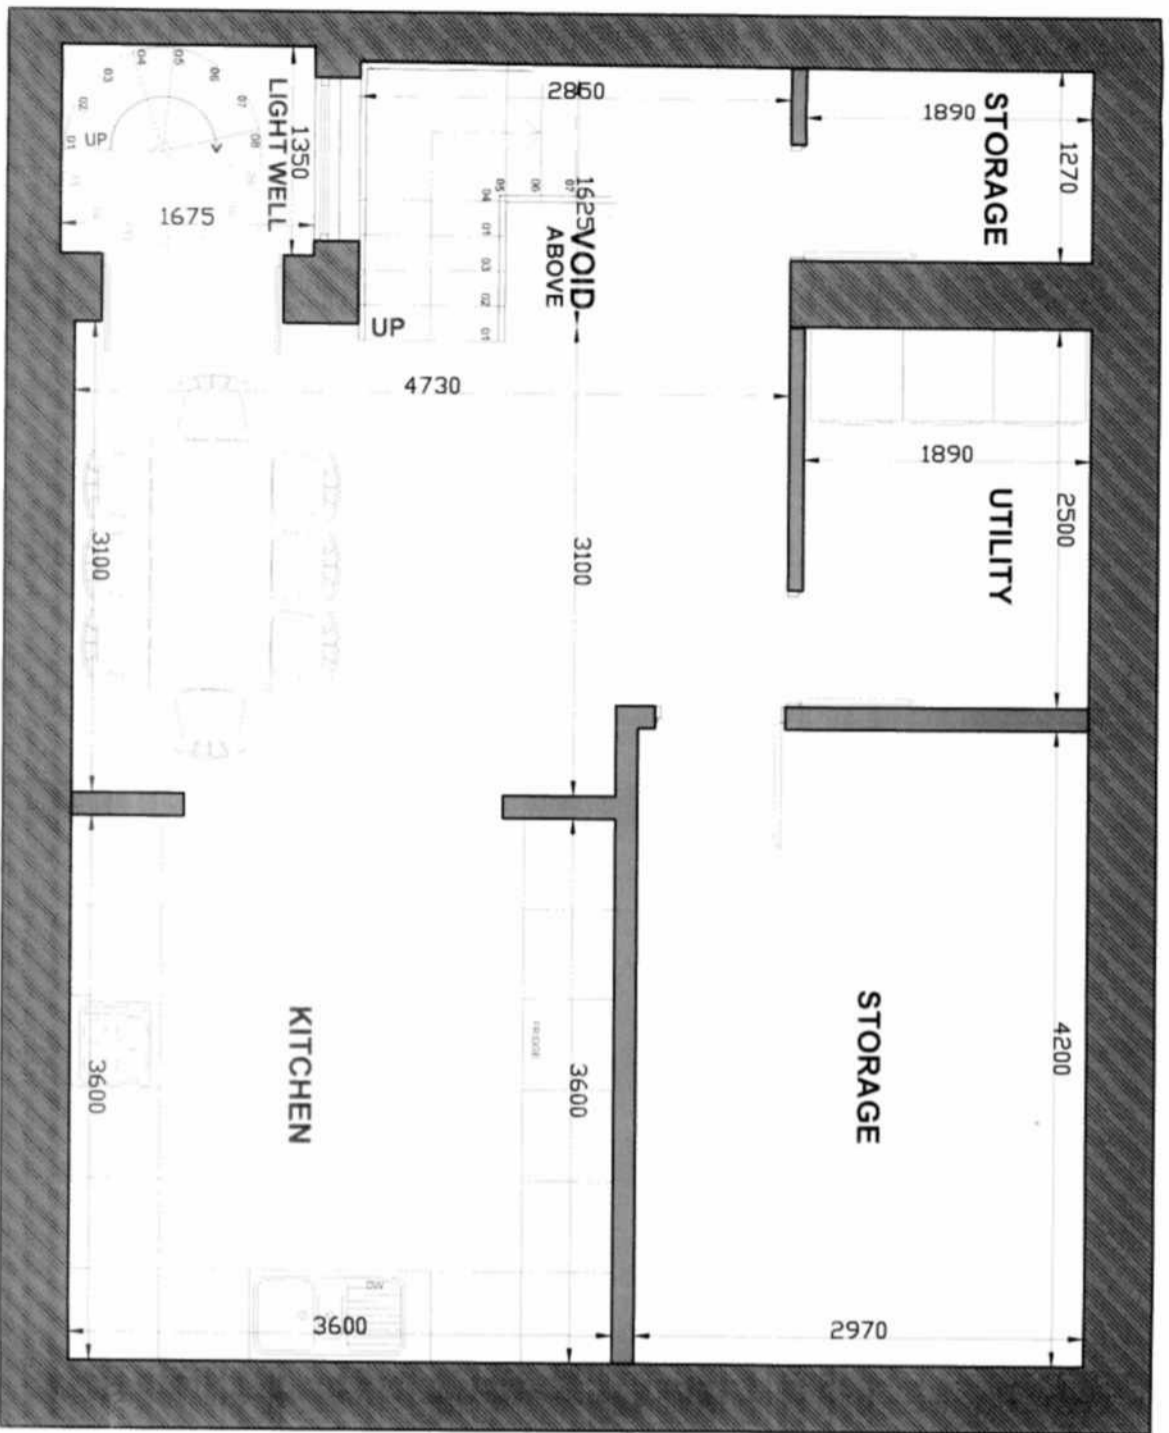

PROPOSED BASEMENT FLOOR

SCALE 1:50

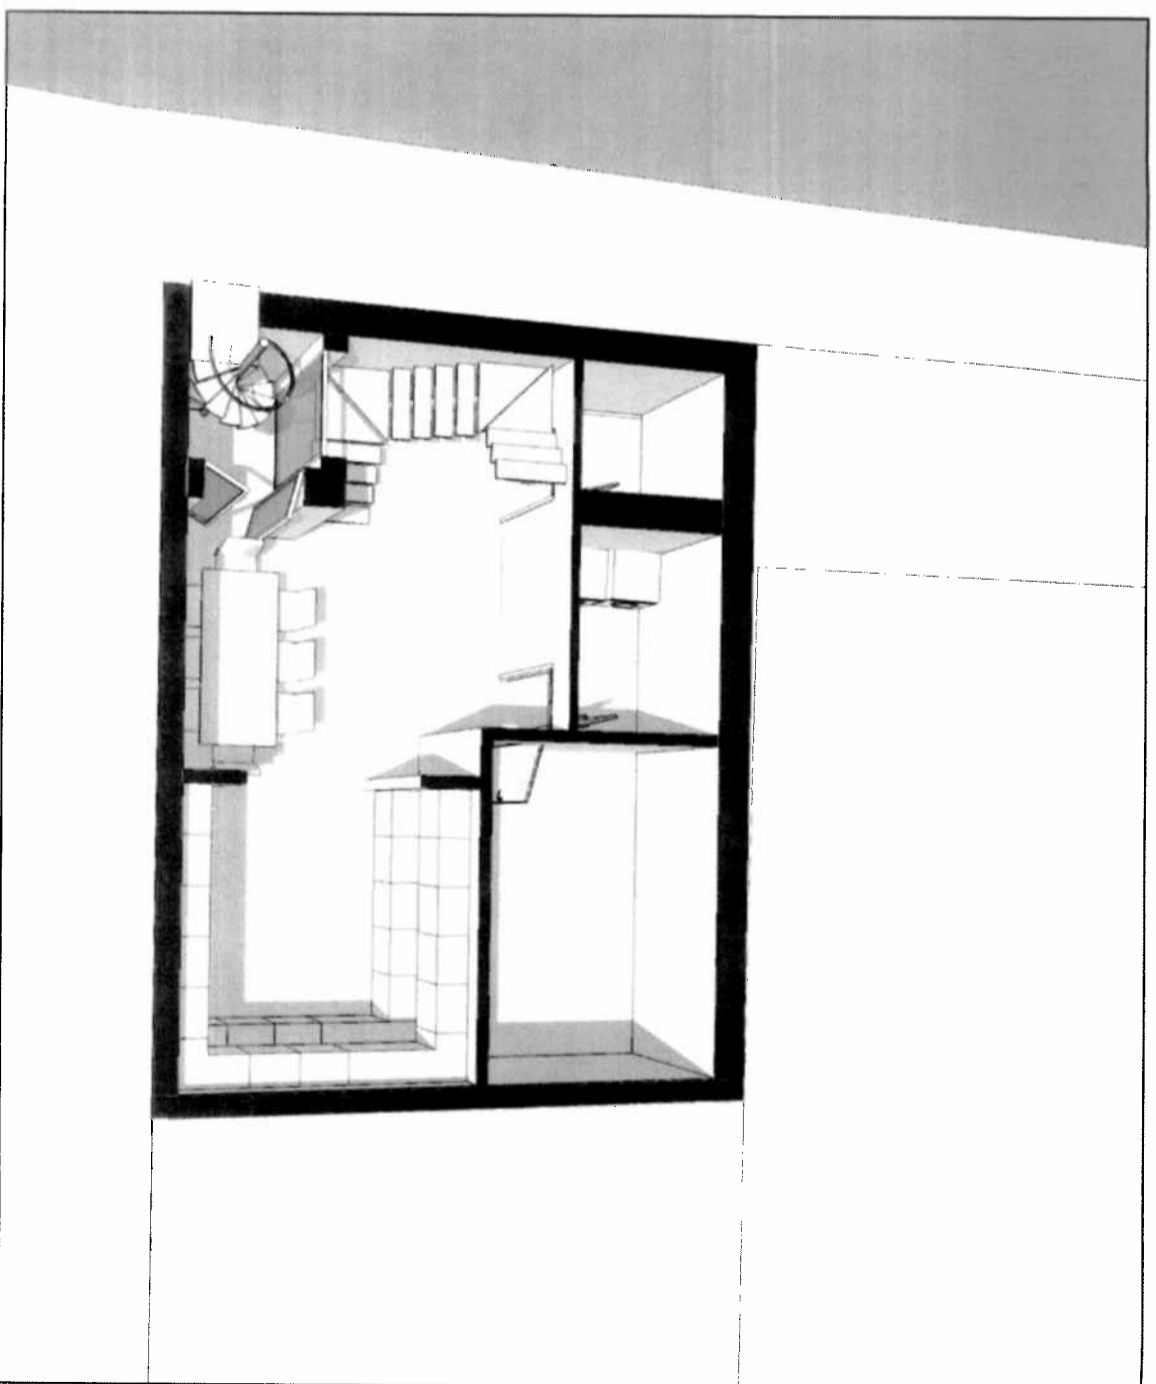

3D VIEW BASEMENT FLOOR

OLI CONSTRUCTION
 165 Troil Road
 Maiden, TW4 6AL
 T: +44 (0)208 5706 558
 www.oli-construction.co.uk

CLIENT
Mr. S BRADBURY


DRAWING
INTERNAL LAYOUT

PROJECT LOCATION
3 TRINITY CLOSE
LONDON
NW3 1SD

DRAWING NUMBER TC-P-00-1 **STAGE** PRELIMINARY



SCALE 1:50 @A3 **ISSUE** 1

DATE 20 June 2016 **DRAWN BY** BB

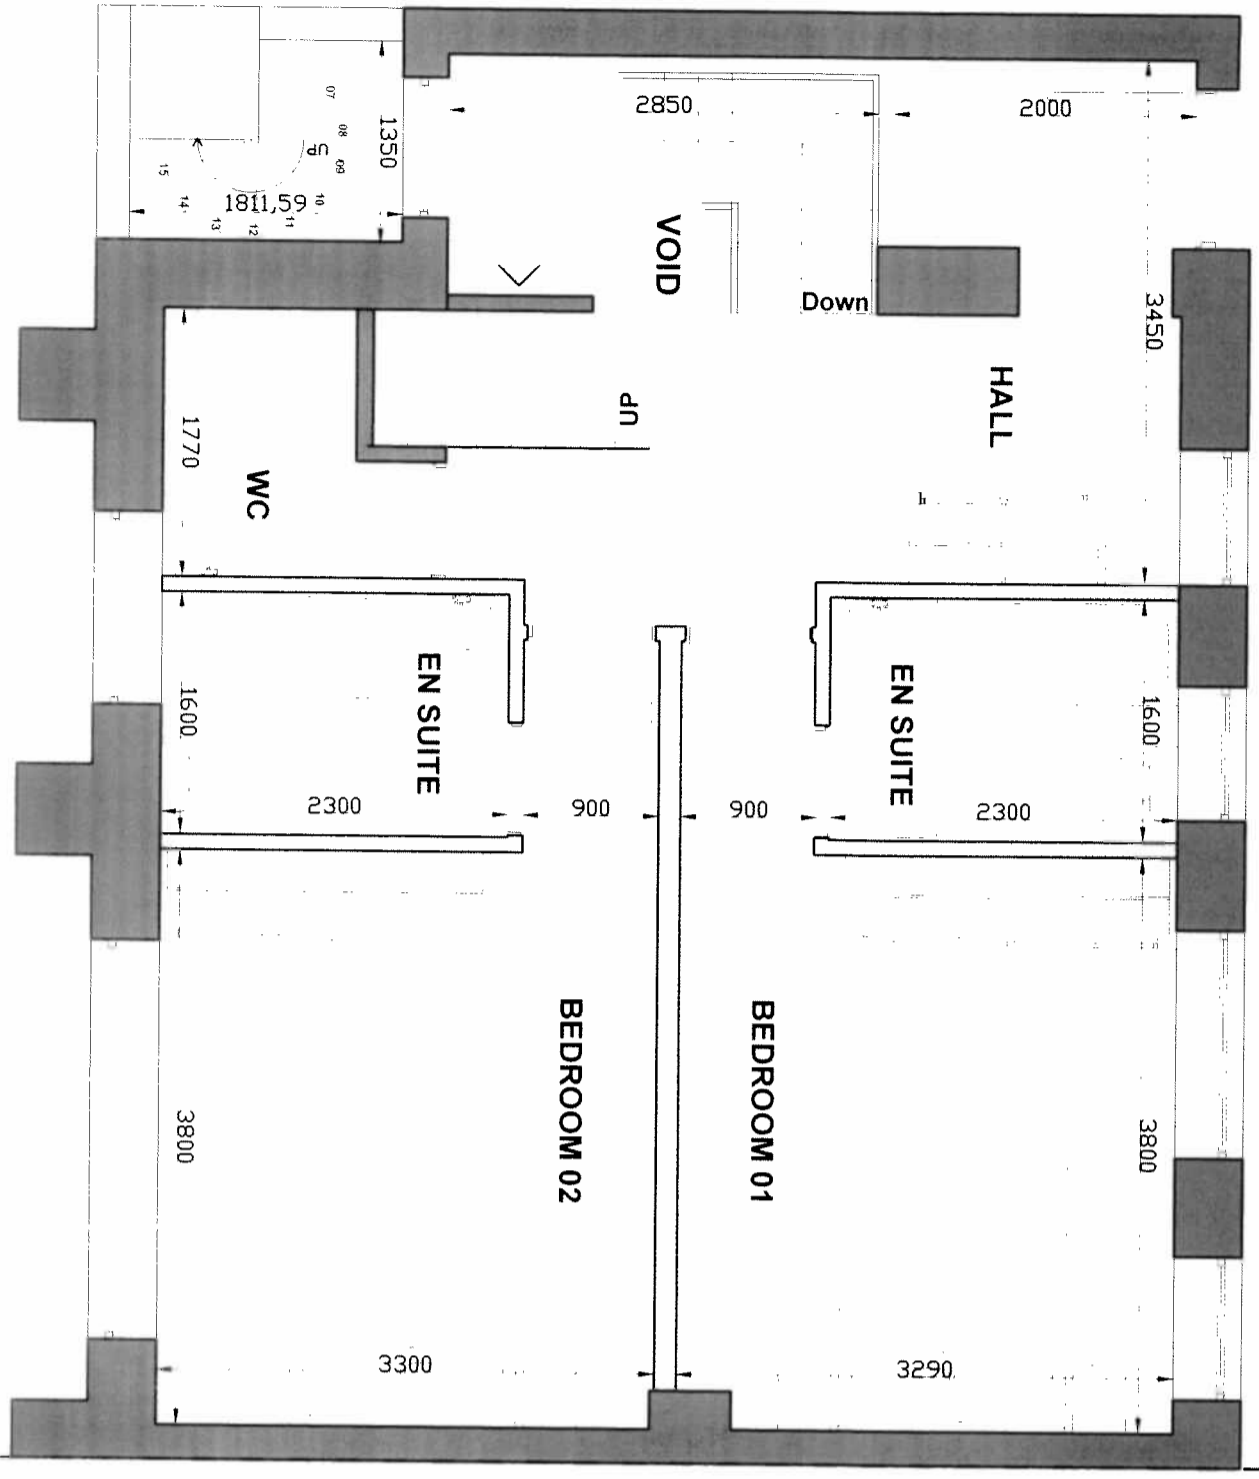

PROPOSED GROUND FLOOR

SCALE 1:50

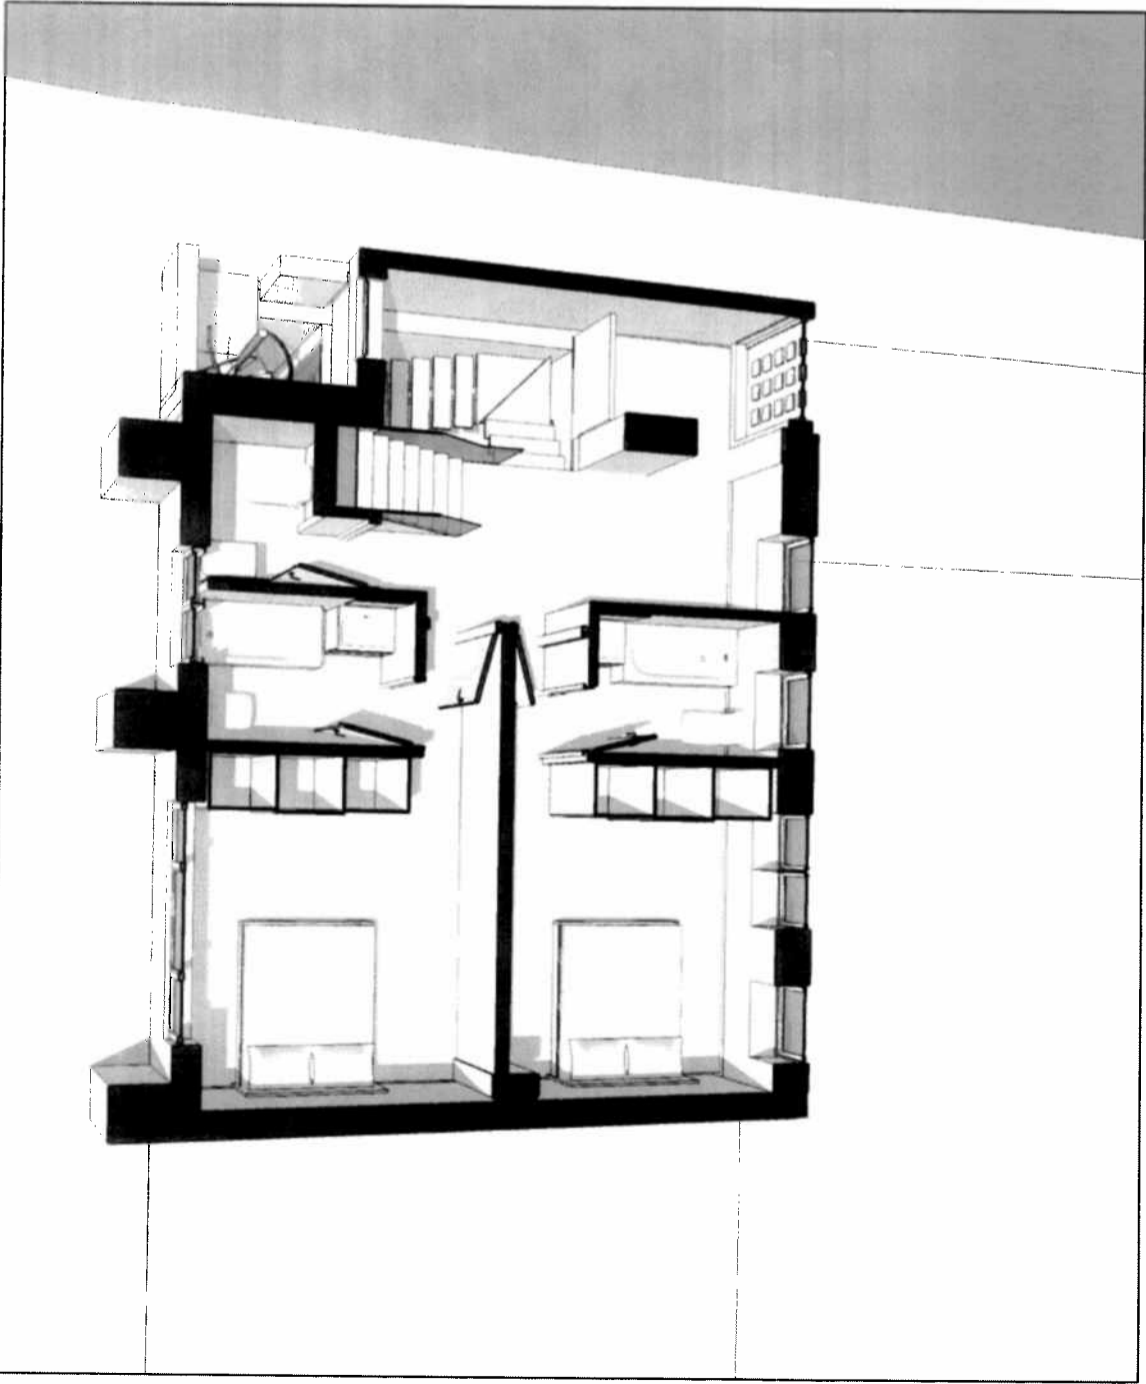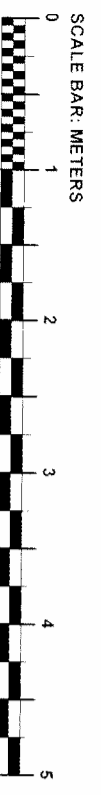

3D VIEW GROUND FLOOR

OLI CONSTRUCTION 155, Trowell Road Middx, TW4 6AS 1 441 01208 5706 536 www.oliconstruction.co.uk	
CLIENT MR S BRADBURY	STAGE PRELIMINARY
DRAWING INTERNAL LAYOUT	DRAWING NUMBER TC-P-00-2
PROJECT LOCATION 3 TRINITY CLOSE LONDON NW3 1SD	SCALE 1:50 @A3
DATE 20 June 2016	ISSUE 1
DRAWN BY BB	