

124 West End Lane

3 Blackburn Road

5 Blackburn Road

7 Blackburn Road


9 Blackburn Road

Asher House, West Hampstead

Nido, West Hampstead

01 Proposed South Elevation  
Scale 1 : 400 @ A3

Existing Building Height

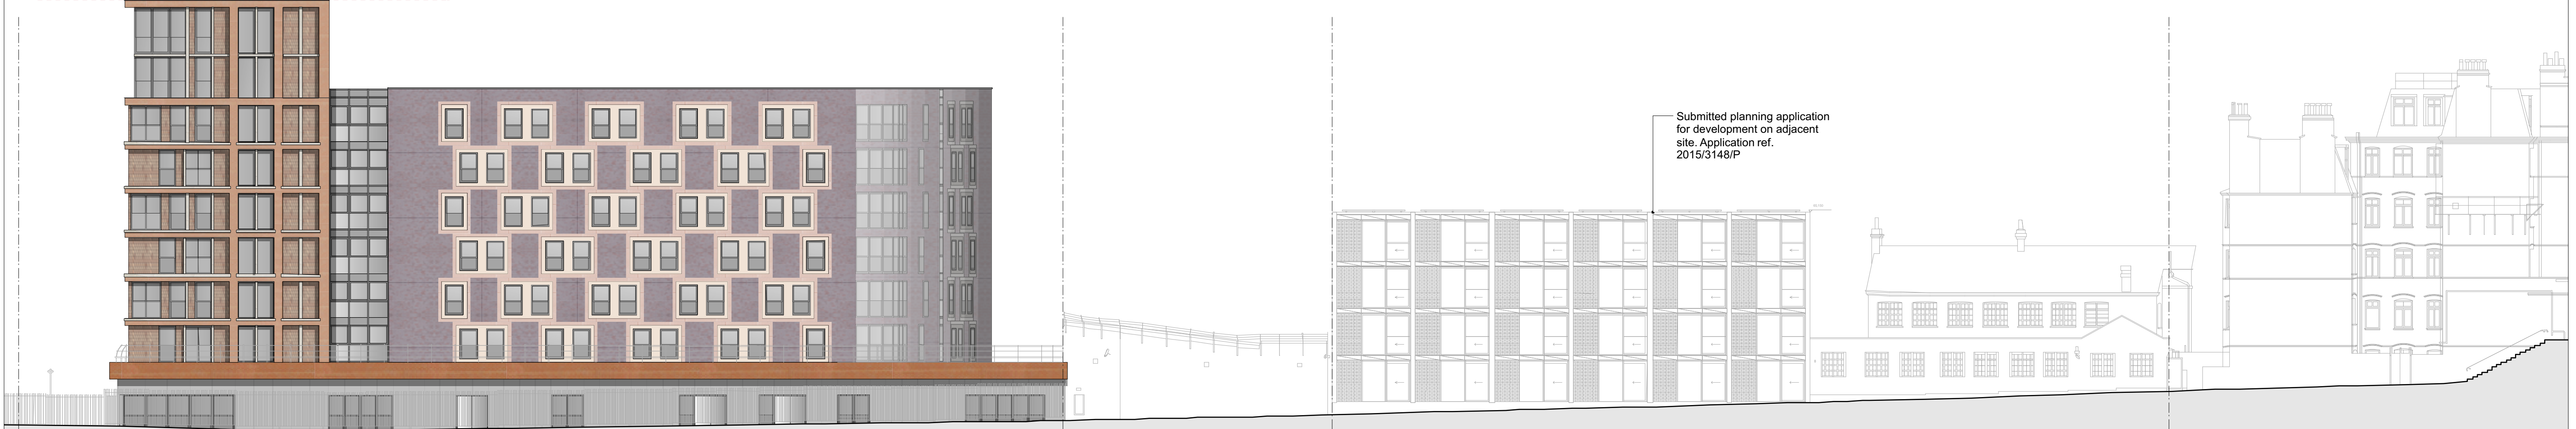

Nido, West Hampstead

Asher House, West Hampstead

11 Blackburn Road

134-136 West End Lane

0 2 4 6 8 10 M

02 Proposed North Elevation  
Scale 1 : 400 @ A3

FOR PLANNING APPLICATION

Rev	Date	Description	By	Chkd	App
-	20.12.17	Issued for Planning Application	JB	DT	DT


THE COPYRIGHT DESIGN AND PATENTS ACT 1988 THIS DRAWING IS THIS COPYRIGHT OF TIGG COLL ARCHITECTS LTD AND MUST NOT BE COPIED OR REPRODUCED IN WHOLE OR PART, BY ANY METHOD WHATSOEVER, WITHOUT THE PRIOR WRITTEN APPROVAL OF TIGG COLL ARCHITECTS LTD

ALL SETTING OUT MUST BE CHECKED ONSITE  
ALL LEVELS MUST BE CHECKED ONSITE  
ALL DIMENSIONS MUST BE CHECKED ONSITE  
DO NOT SCALE FROM THIS DRAWING  
THIS DRAWING MUST NOT BE USED ONSITE UNLESS ISSUED FOR CONSTRUCTION


**TIGG+COLL ARCHITECTS**  
UNIT L17, THE OLD LABORATORIES  
THE OLD GAS WORKS, 2 MICHAEL ROAD  
LONDON, SW6 2AD  
E:INFO@TIGGCOLLARCHITECTS.COM  
T: 020 3170 6125  
TIGGCOLLARCHITECTS.COM

Project NIDO West Hampstead			
Title Proposed Long Elevations AA & CC			
Date 03.02.16	Scale [A3] 1:400 Scale [A1] 1:200	Drawing no. 190(2) - PL 210	Rev. -



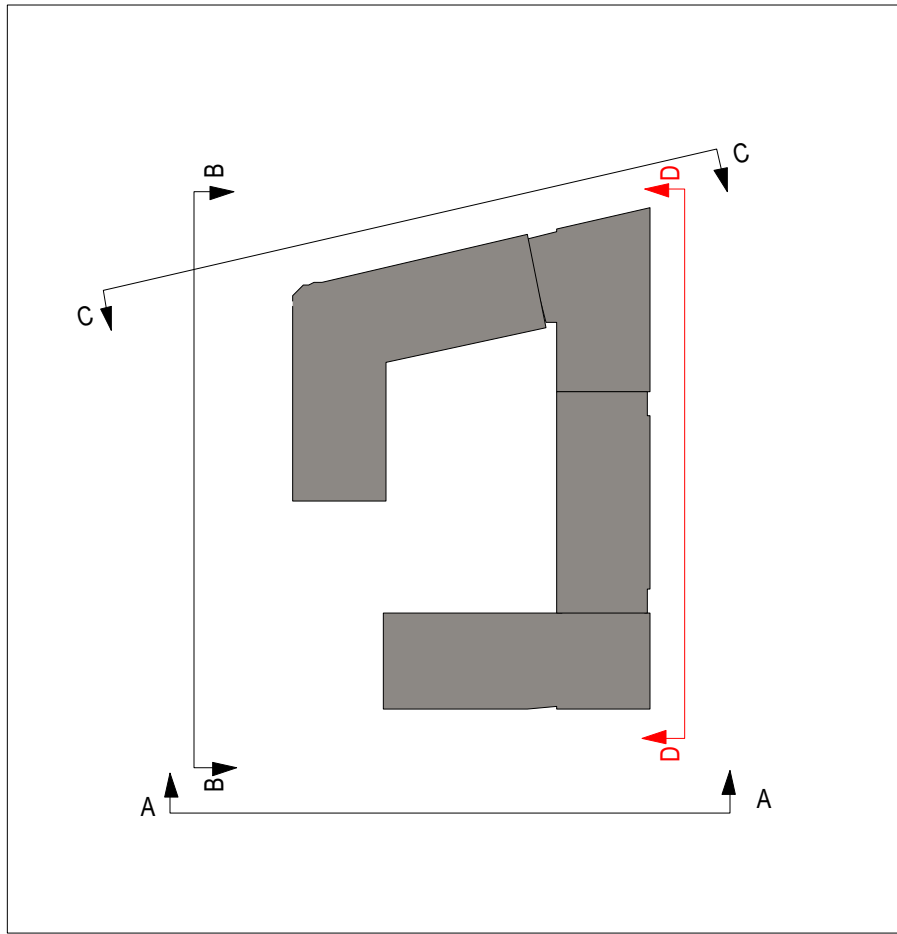

01 Proposed East Elevation  
Scale 1 : 200 @ A3

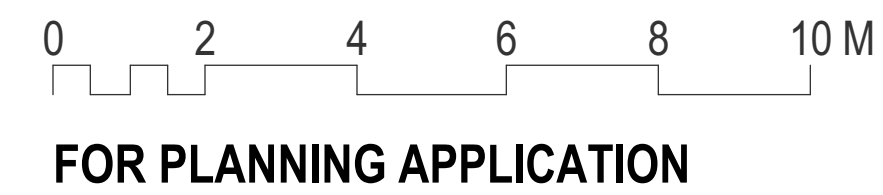

Rev	Date	Description	By	Chkd	App
-	20.12.17	Issued for Planning Application	JB	DT	DT


THE COPYRIGHT DESIGN AND PATENTS ACT 1988 THIS DRAWING IS THIS COPYRIGHT OF TIGG COLL ARCHITECTS LTD AND MUSTNOT BE COPIED OR REPRODUCED IN WHOLE OR PART, BY ANY METHOD WHATSOEVER, WITHOUT THE PRIOR WRITTEN APPROVAL OF TIGG COLL ARCHITECTS LTD

ALL SETTING OUT MUST BE CHECKED ONSITE  
ALL LEVELS MUST BE CHECKED ONSITE  
ALL DIMENSIONS MUST BE CHECKED ONSITE  
DO NOT SCALE FROM THIS DRAWING  
THIS DRAWING MUST NOT BE USED ONSITE UNLESS ISSUED FOR CONSTRUCTION

TIGG+COLL ARCHITECTS  
UNIT L17, THE OLD LABORATORIES  
THE OLD GAS WORKS, 2 MICHAEL ROAD  
LONDON, SW6 2AD  
E:INFO@TIGGCOLLARCHITECTS.COM  
T: 020 3170 6125  
TIGGCOLLARCHITECTS.COM

Project NIDO West Hampstead		Title Proposed Elevations DD	
Date 15.09.15	Scale [A3] 1:200 Scale [A1] 1:100	Drawing no. 190(2) - PL 203	Rev. -



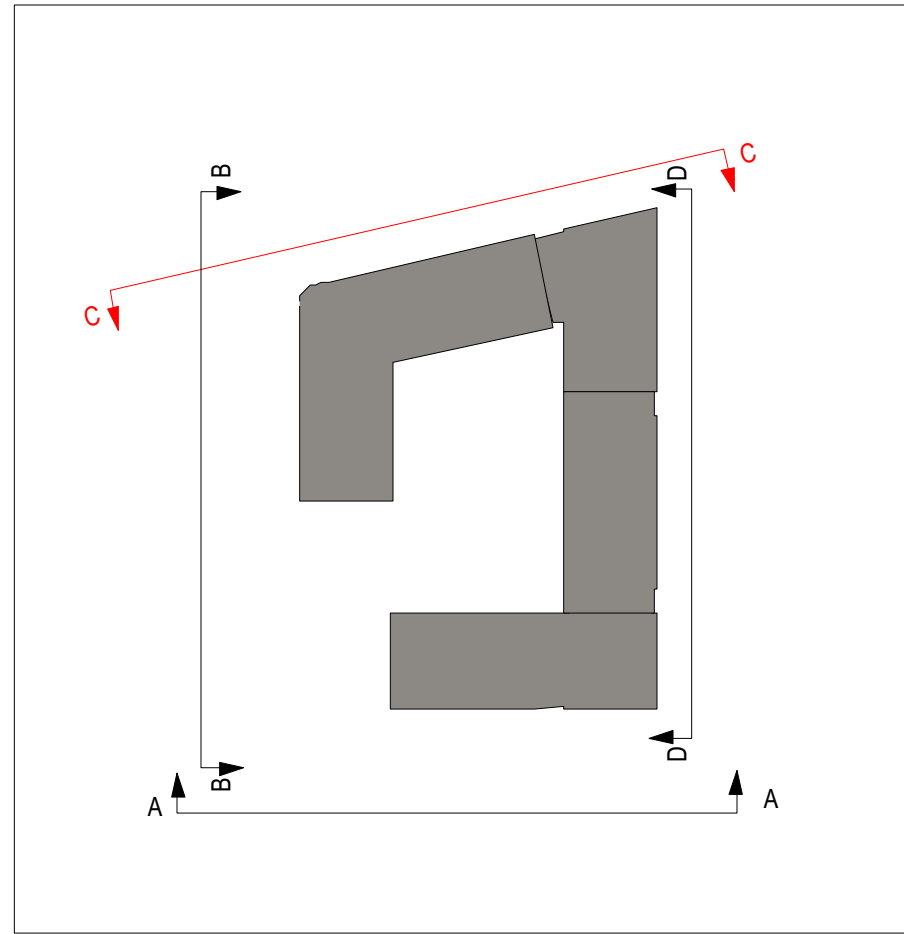

Existing stepped back zinc standing seam block to be reclad in brick piers, glazing and glazed brick panels to match lower block. Existing height of building to be maintained. Cladding to create a consistency between the upper and lower blocks

Existing Building Height

Glazing to existing stepped back block to be replaced to match existing. Extension glazing to be full height with no back sprayed lower panels

Facated glazed brick panels to replace existing laminated wood panels. Glazed bricks to create variation changes as viewed from different points around the building

White precast concrete cills and window verticals to create depth to window openings. Light colour of precast elements to reference conservation area detailing

Existing mesh cladding to be removed and replaced with back sprayed glazing. Glazing to be slim frame glazing with silicone joint only between panels

Existing purple block and curtain glazing link element to remain as is

01 Proposed North Elevation  
Scale 1 : 200 @ A3



FOR PLANNING APPLICATION

Rev	Date	Description	By	Chkd	App
-	20.12.17	Issued for Planning Application	JB	DT	DT


THE COPYRIGHT DESIGN AND PATENTS ACT 1988 THIS DRAWING IS THIS COPYRIGHT OF TIGG COLL ARCHITECTS LTD AND MUSTNOT BE COPIED OR REPRODUCED IN WHOLE OR PART, BY ANY METHOD WHATSOEVER, WITHOUT THE PRIOR WRITTEN APPROVAL OF TIGG COLL ARCHITECTS LTD

ALL SETTING OUT MUST BE CHECKED ONSITE  
ALL LEVELS MUST BE CHECKED ONSITE  
ALL DIMENSIONS MUST BE CHECKED ONSITE  
DO NOT SCALE FROM THIS DRAWING  
THIS DRAWING MUST NOT BE USED ONSITE UNLESS ISSUED FOR CONSTRUCTION

TIGG+COLL ARCHITECTS  
UNIT L17, THE OLD LABORATORIES  
THE OLD GAS WORKS, 2 MICHAEL ROAD  
LONDON, SW6 2AD  
E:INFO@TIGGCOLLARCHITECTS.COM  
T: 020 3170 6125  
TIGGCOLLARCHITECTS.COM

Project		NIDO West Hampstead		
Title		Proposed Elevations CC		
Date	15.09.15	Scale [A3] 1:200 Scale [A1] 1:100	Drawing no.	190(2) - PL 202
			Rev.	-



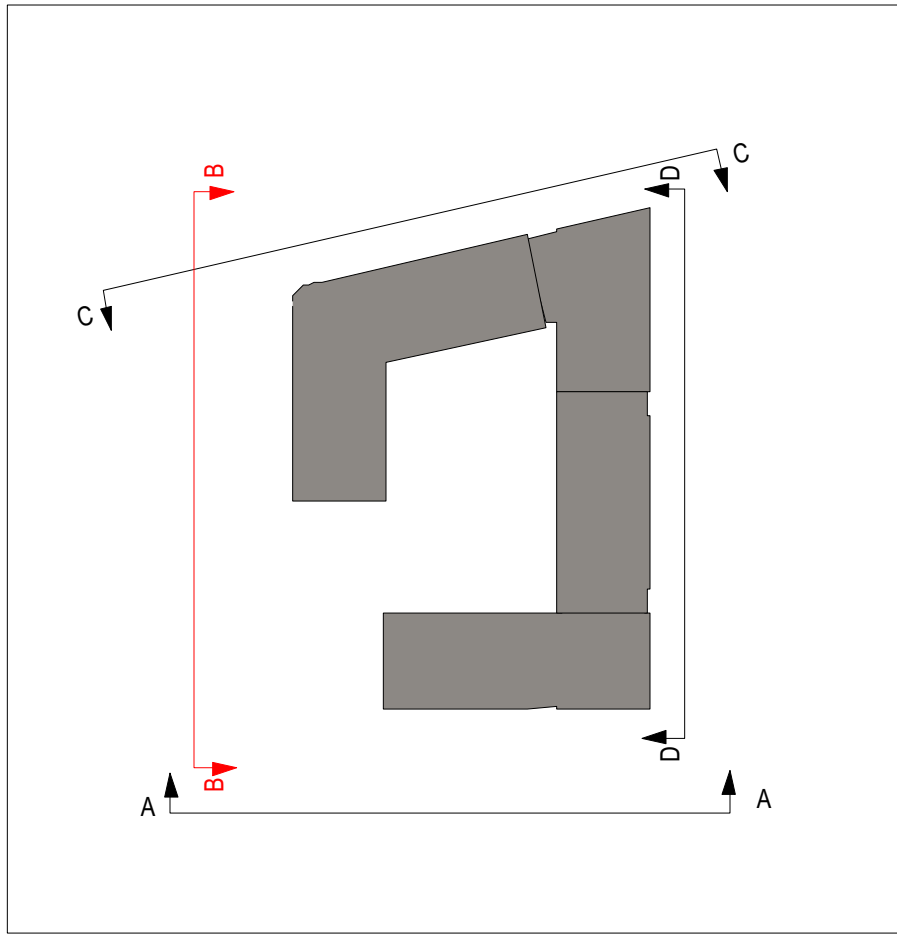

Extension over purple block to be clad in dark standing seam cladding. Cladding to wrap around dormer windows

Existing windows to be surrounded in protruding dark reveals to match colour of standing seam cladding to extension

01 Proposed West Elevation  
Scale 1 : 200 @ A3

0 2 4 6 8 10 M

FOR PLANNING APPLICATION

Rev	Date	Description	By	Chkd	App
-	20.12.17	Issued for Planning Application	JB	DT	DT


THE COPYRIGHT DESIGN AND PATENTS ACT 1988 THIS DRAWING IS THIS COPYRIGHT OF TIGG COLL ARCHITECTS LTD AND MUST NOT BE COPIED OR REPRODUCED IN WHOLE OR PART, BY ANY METHOD WHATSOEVER, WITHOUT THE PRIOR WRITTEN APPROVAL OF TIGG COLL ARCHITECTS LTD

ALL SETTING OUT MUST BE CHECKED ONSITE  
ALL LEVELS MUST BE CHECKED ONSITE  
ALL DIMENSIONS MUST BE CHECKED ONSITE  
DO NOT SCALE FROM THIS DRAWING  
THIS DRAWING MUST NOT BE USED ONSITE UNLESS ISSUED FOR CONSTRUCTION

TIGG+COLL ARCHITECTS  
UNIT L17, THE OLD LABORATORIES  
THE OLD GAS WORKS, 2 MICHAEL ROAD  
LONDON, SW6 2AD  
E:INFO@TIGGCOLLARCHITECTS.COM  
T: 020 3170 6125  
TIGGCOLLARCHITECTS.COM

Project		NIDO West Hampstead		
Title		Proposed Elevations BB		
Date	15.09.15	Scale [A3] 1:200 Scale [A1] 1:100	Drawing no.	190(2) - PL 201
			Rev.	-



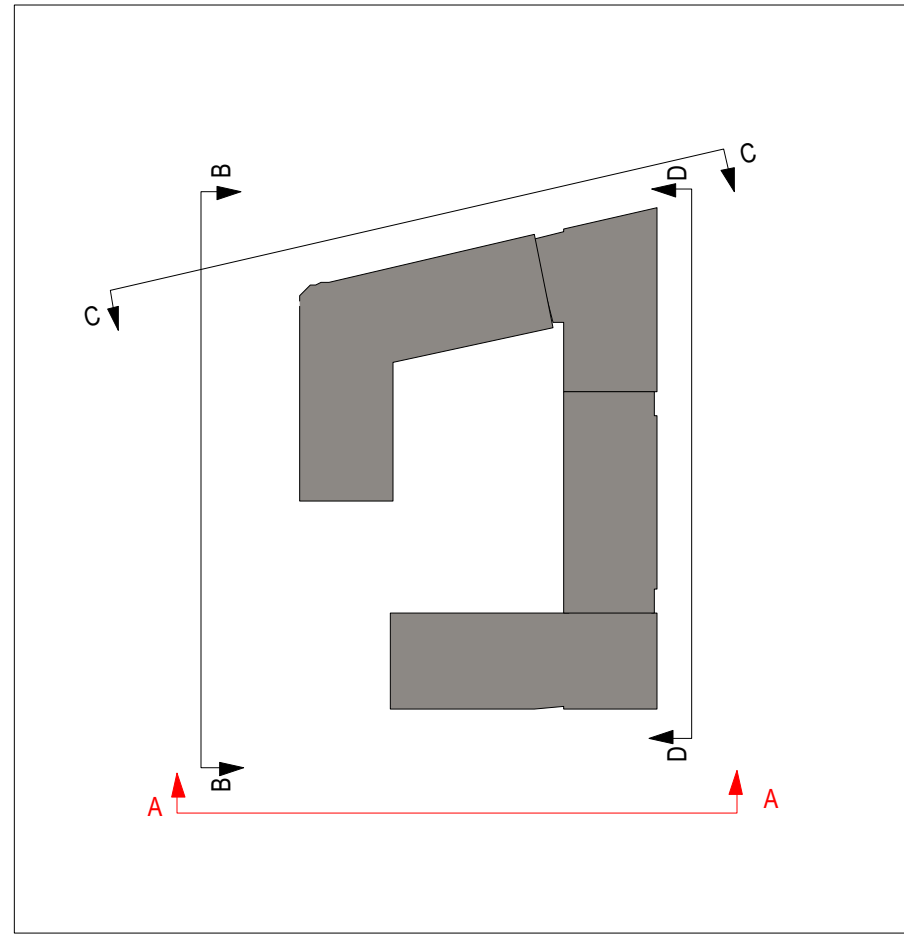

1 Proposed South Elevation  
Scale 1 : 200 @ A3

0 2 4 6 8 10 M  
**FOR PLANNING APPLICATION**

Rev	Date	Description	By	Chkd	App
-	20.12.17	Issued for Planning Application	JB	DT	DT

THE COPYRIGHT DESIGN AND PATENTS ACT 1988 THIS DRAWING IS THIS COPYRIGHT OF TIGG COLL ARCHITECTS LTD AND MUST NOT BE COPIED OR REPRODUCED IN WHOLE OR PART, BY ANY METHOD WHATSOEVER, WITHOUT THE PRIOR WRITTEN APPROVAL OF TIGG COLL ARCHITECTS LTD

ALL SETTING OUT MUST BE CHECKED ONSITE  
ALL LEVELS MUST BE CHECKED ONSITE  
ALL DIMENSIONS MUST BE CHECKED ONSITE  
DO NOT SCALE FROM THIS DRAWING  
THIS DRAWING MUST NOT BE USED ONSITE UNLESS ISSUED FOR CONSTRUCTION

**TIGG+COLL ARCHITECTS**  
UNIT L17, THE OLD LABORATORIES  
THE OLD GAS WORKS, 2 MICHAEL ROAD  
LONDON, SW6 2AD  
E:INFO@TIGGCOLLARCHITECTS.COM  
T: 020 3170 6125  
TIGGCOLLARCHITECTS.COM

Project NIDO West Hampstead		Title Proposed Elevations AA	
Date 15.09.15	Scale [A3] 1:200 Scale [A1] 1:100	Drawing no. 190(2) - PL 200	Rev. -