


01
GA-107
PROPOSED ROOF PLAN

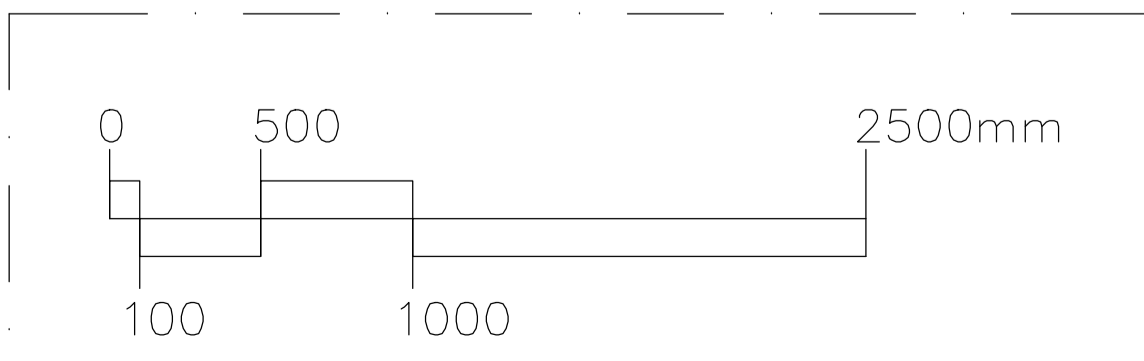

THIS DRAWING IS BASED ON DIMENSIONAL SURVEY INFORMATION PROVIDED BY OTHERS. THE CLIENT CANNOT ACCEPT RESPONSIBILITY FOR THE ACCURACY OF THIS SURVEY INFORMATION.

THIS DRAWING SHOULD BE READ IN CONJUNCTION WITH ALL RELEVANT DRAWINGS, SPECIFICATIONS AND SCHEDULES.

DO NOT SCALE FROM THIS DRAWING.

REPORT ANY DISCREPANCIES, CONFLICTS, ERRORS OR OMISSIONS TO AND SEEK DIRECTIONS BEFORE PROCEEDING.

CONFIRM ALL DIMENSIONS AND LEVELS ON SITE PRIOR TO COMMENCING WORK.

DRAWING ILLUSTRATES DESIGN INTENT ONLY. CONTRACTOR TO PRODUCE SHOP DRAWINGS FOR DESIGNER APPROVAL IF REQUIRED. CONSTRUCTION ISSUE DRAWINGS MUST BE CONTRACTOR'S OWN.

REV: P02	REVISED TO INCORPORATE COMMENTS	29.12.2017
REV: P01	ISSUED FOR PLANNING	01.11.2017
DO NOT SCALE OFF THIS DRAWING		
28 WILLES ROAD KENTISH TOWN LONDON NW5 UNITED KINGDOM		
JOB: 28 WILLES ROAD		
FOR: MR G. LANE		
AT: 28 WILLES ROAD		
DATE: 01.11.2017	DWG NO: GA-107	
SCALE: 1:50 @ A3	JOB: RYE-0075	

SITE PLAN - 1:500 @ A1

