



00	31.10.17	ISSUED FOR PLANNING			
REV	DATE	DESCRIPTION			
				OC	ET
				BY	CHK


Project Gail's Kentish Town			
Drawing Site Plan			
Job Number 17059	Drawing Number 0010		Rev 00
Drawn OC	Date 23.10.17	Status Planning	Scale @ A3 1 : 200
Do not scale from this drawing. All dimensions are to be checked on site. This drawing is to be read in conjunction with all consultants information.			



Holland Harvey Architects
Unit 1.4
1-5 Vyner Street
London E2 9DG
hello@hollandharvey.com
+44 203 327 0340

Client

Gail's

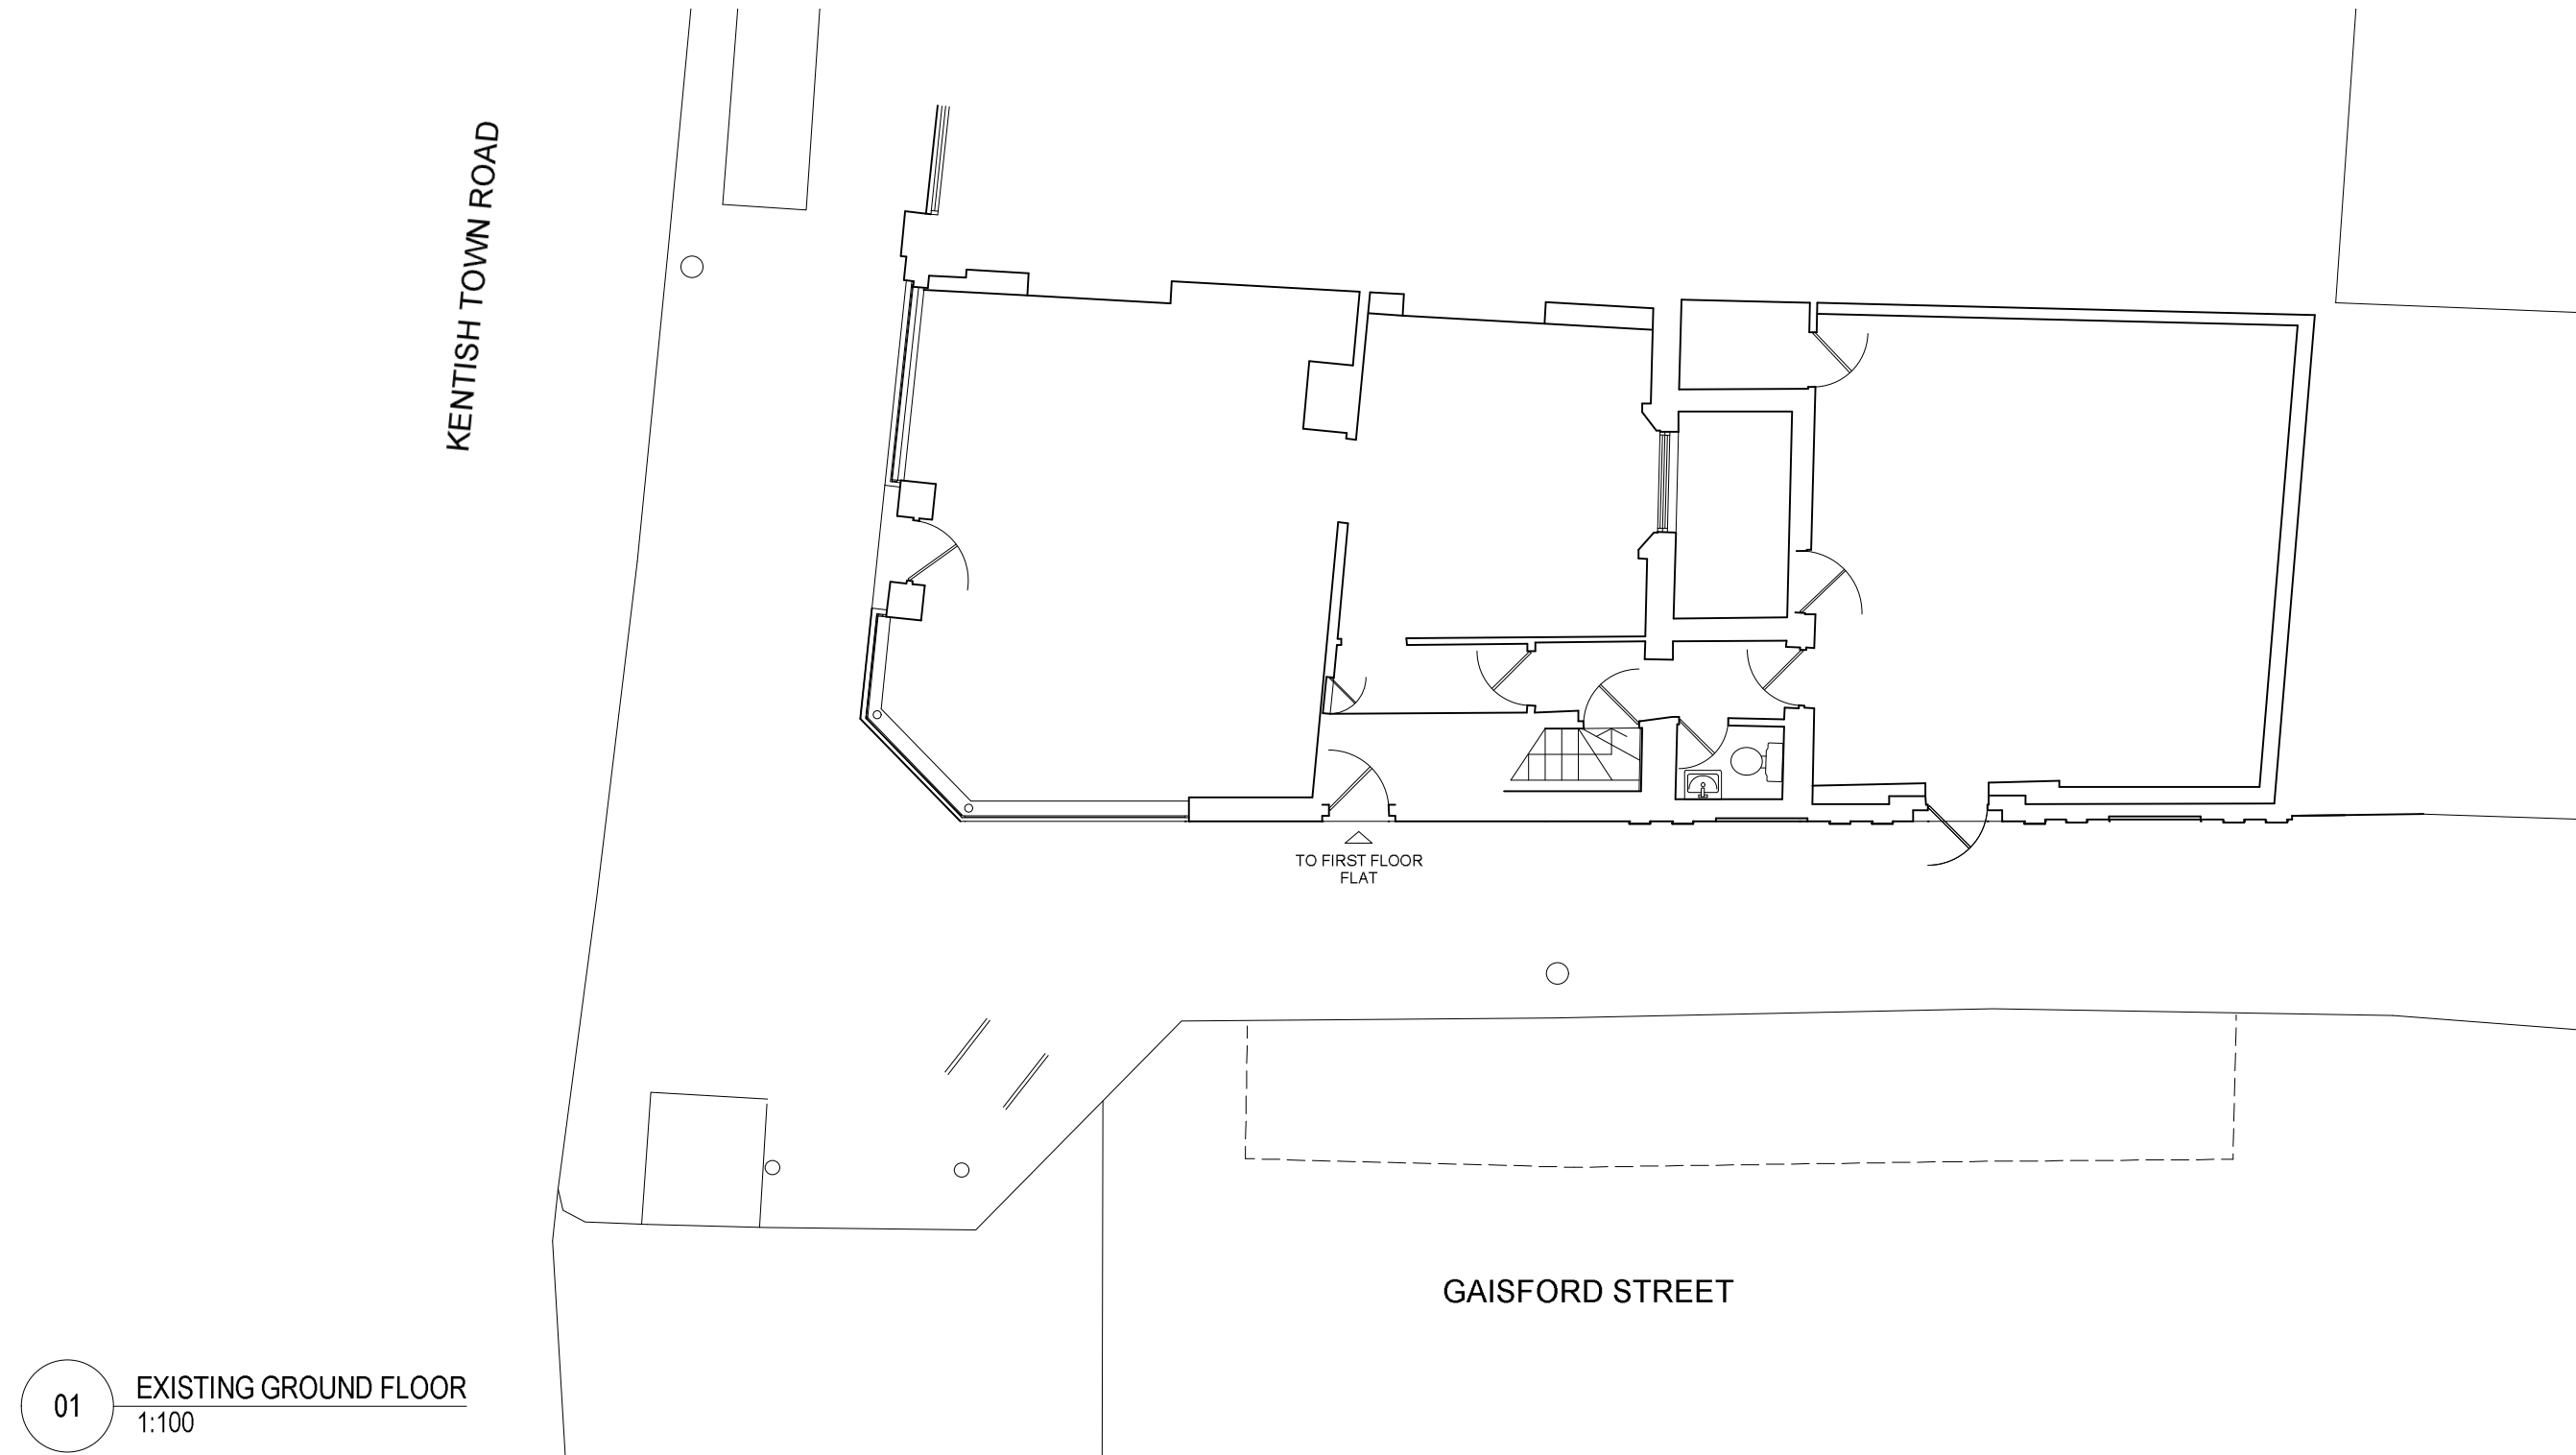

01 EXISTING GROUND FLOOR
1:100

0m 1m 3m 5m

Notes

EXTERNAL SEATING APPLICATION




Project Gail's Kentish Town			
Drawing Existing Ground Floor Plan			
Job Number 17059	Drawing Number 0100	Rev 00	
Drawn OC	Date 23.10.17	Status Planning	Scale @ A3 1 : 100
Do not scale from this drawing. All dimensions are to be checked on site. This drawing is to be read in conjunction with all consultants information.			
REV	DATE	DESCRIPTION	BY
00	31.10.17	ISSUED FOR PLANNING	OC
1			ET



Holland Harvey Architects
Unit 1.4
1-5 Vyner Street
London E2 9DG
hello@hollandharvey.com
+44 203 327 0340

Client

Gail's

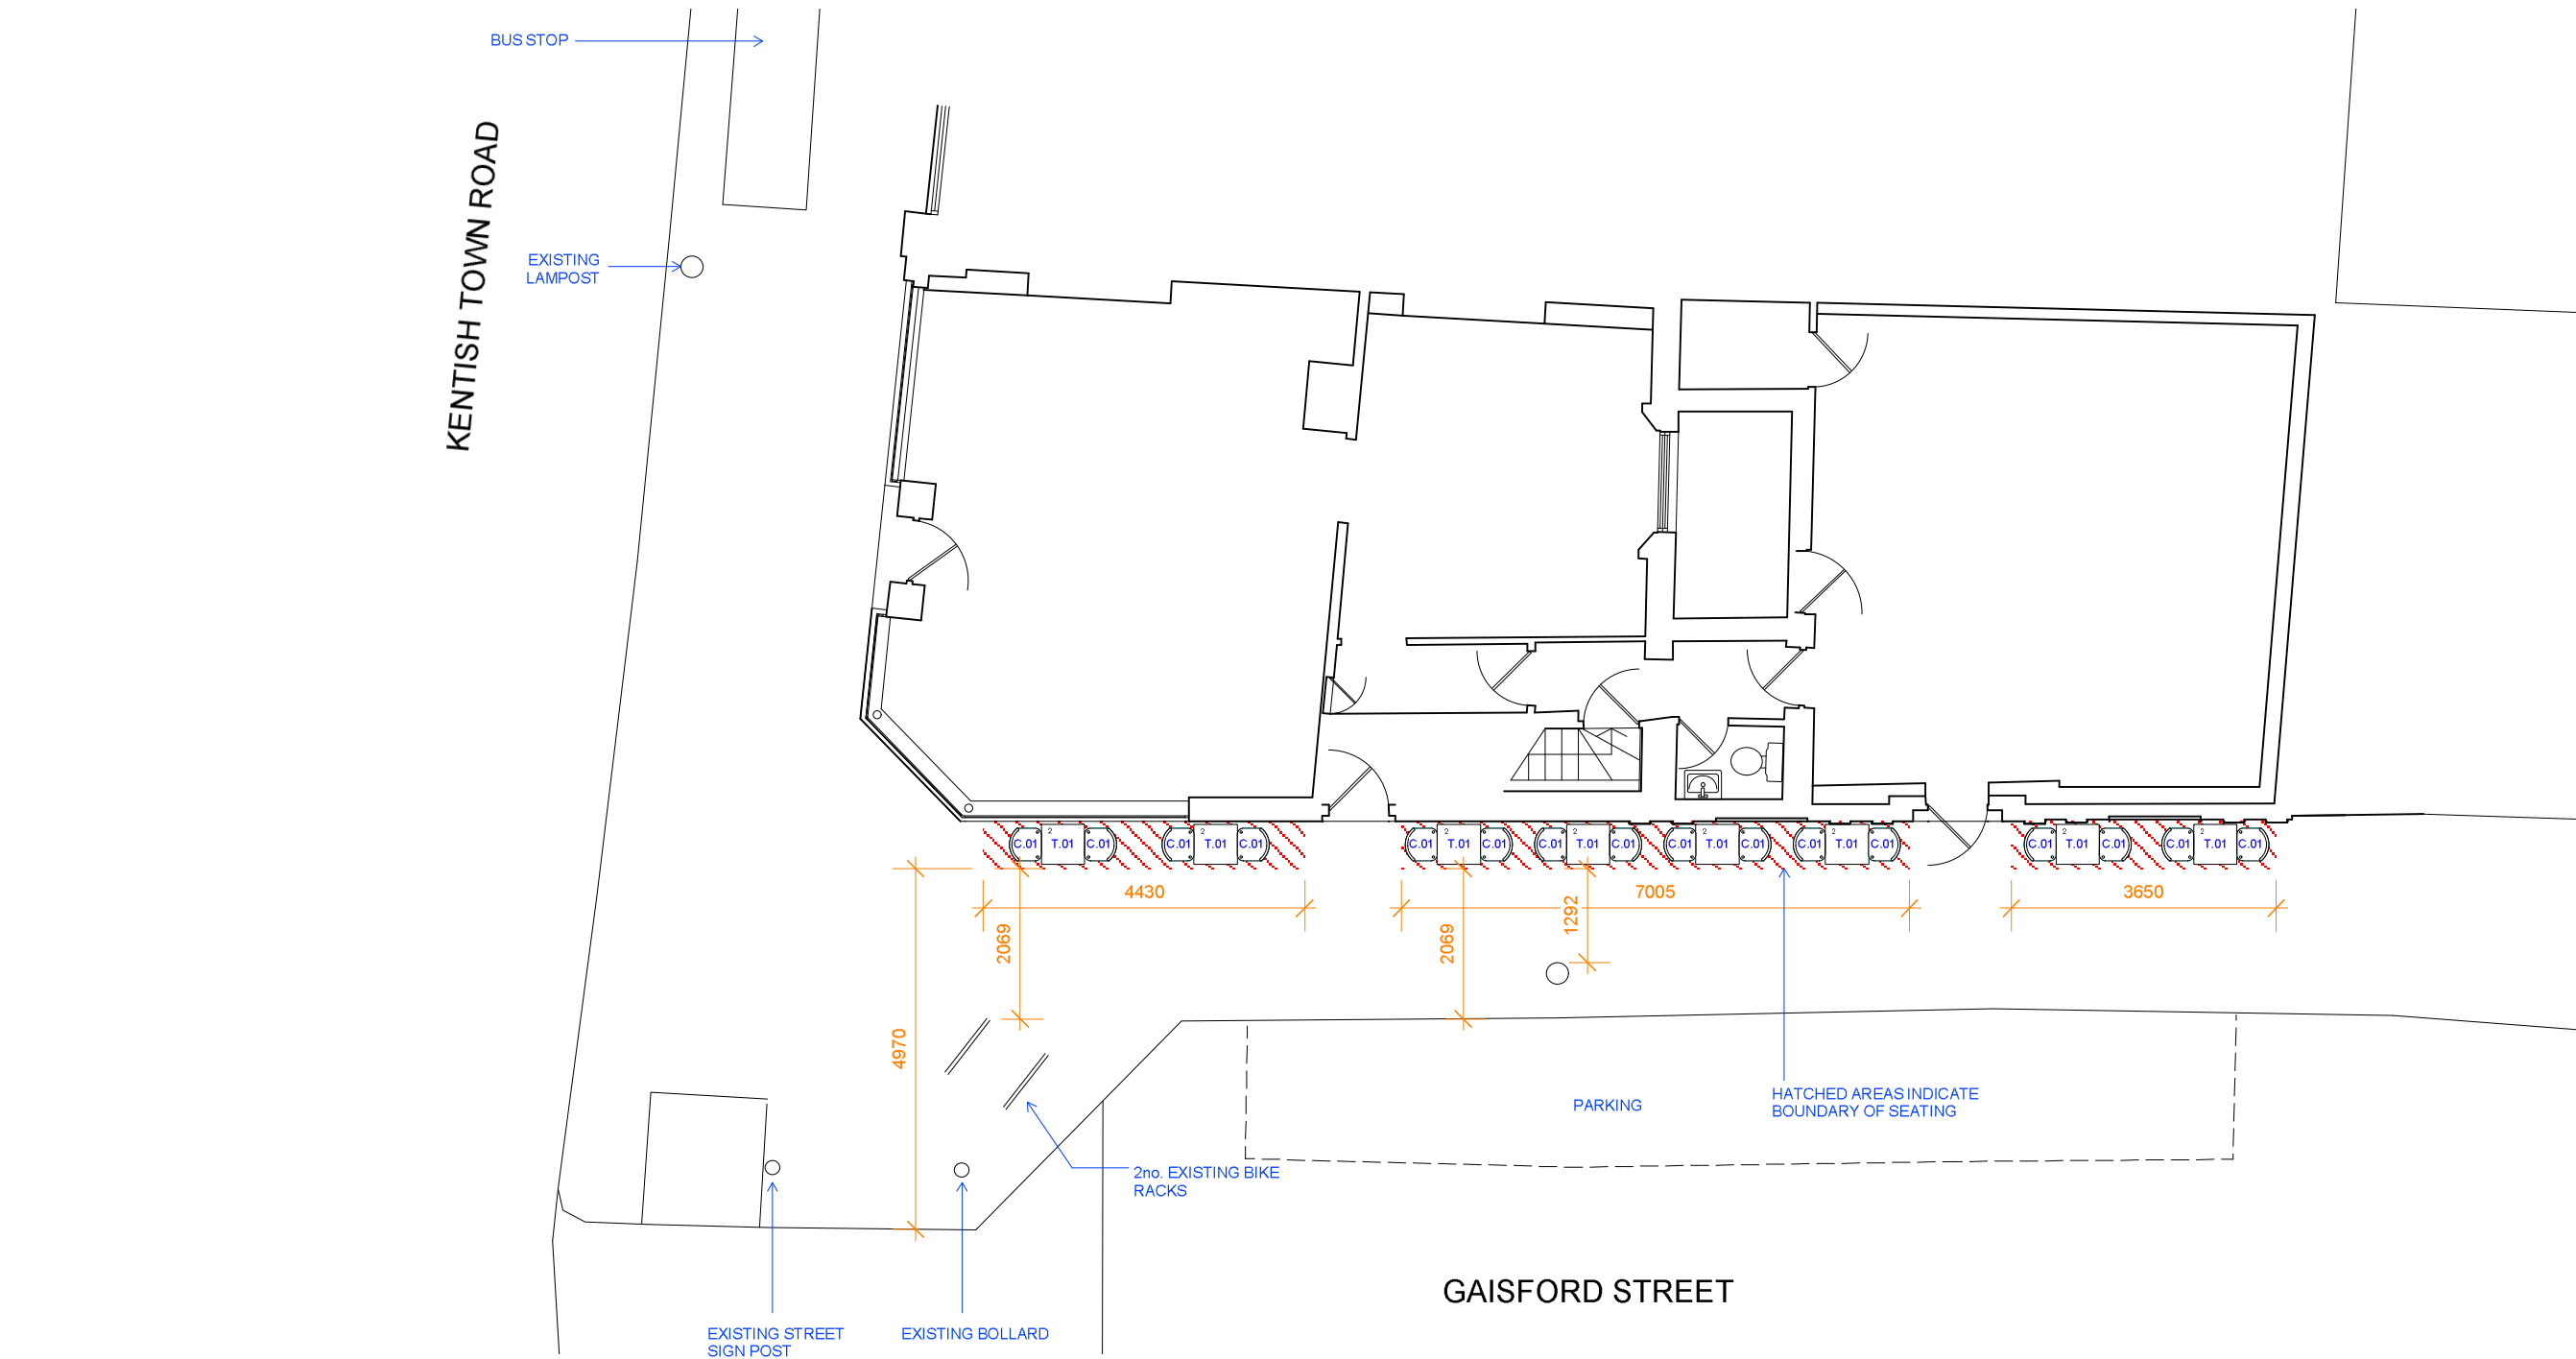


FURNITURE SCHEDULE	
Outdoor Furniture	
T.01	8 x LIGHTWEIGHT RECTANGULAR (550mm X 600mm) METAL DINING TABLES
C.01	16 x LIGHTWEIGHT METAL DINING CHAIRS

Notes

EXTERNAL SEATING APPLICATION

LOCATION PLAN 1:1250			
00	31.10.17	ISSUED FOR PLANNING	OC ET
1			BY CHK

Project Gail's Kentish Town			
Drawing Proposed Ground Floor Plan			
Job Number 17059	Drawing Number 1100	Rev 00	
Drawn OC	Date 23.10.17	Status Planning	Scale @ A3 1 : 100
Do not scale from this drawing. All dimensions are to be checked on site. This drawing is to be read in conjunction with all consultants information.			



Holland Harvey Architects
Unit 1.4
1-5 Vyner Street
London E2 9DG
hello@hollandharvey.com
+44 203 327 0340

Client

Gail's