

Drawing Title 010/20-01 Proposed Site Plan


Completion date 14/12/17


Completion by OP

Scale: 1: 2500 @A1 1:1250 @A3

Print Size:

Notes:

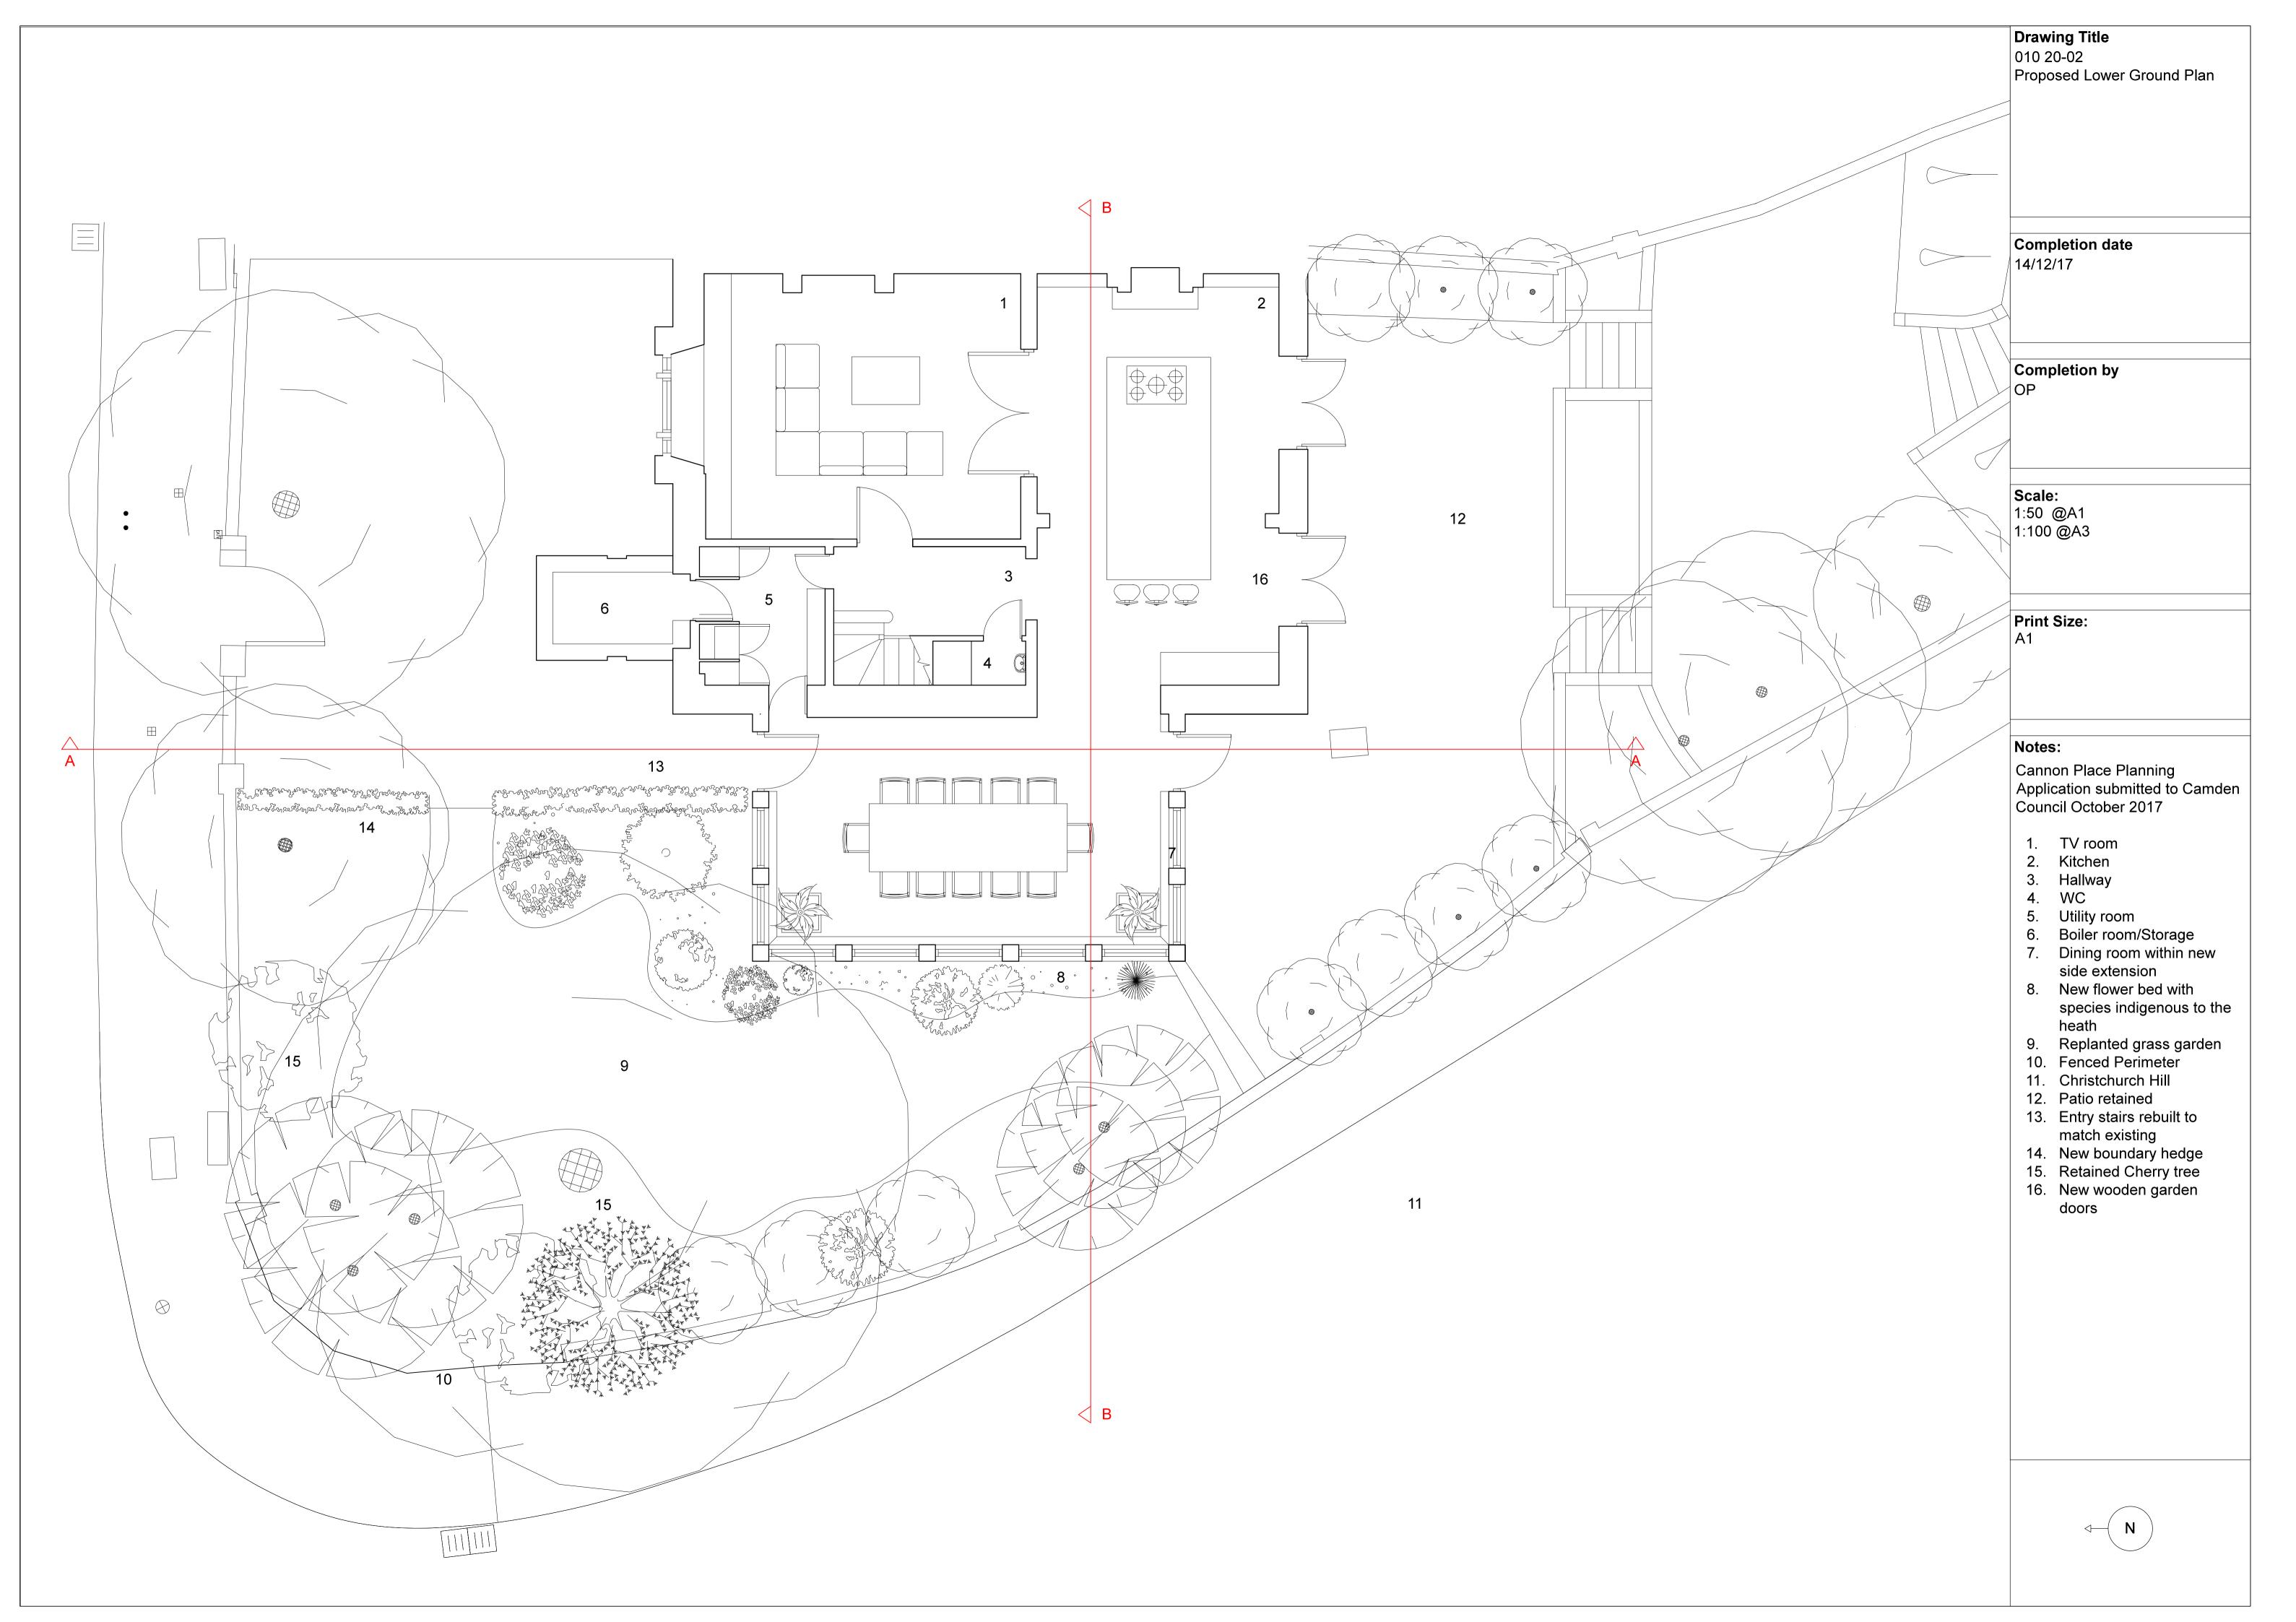

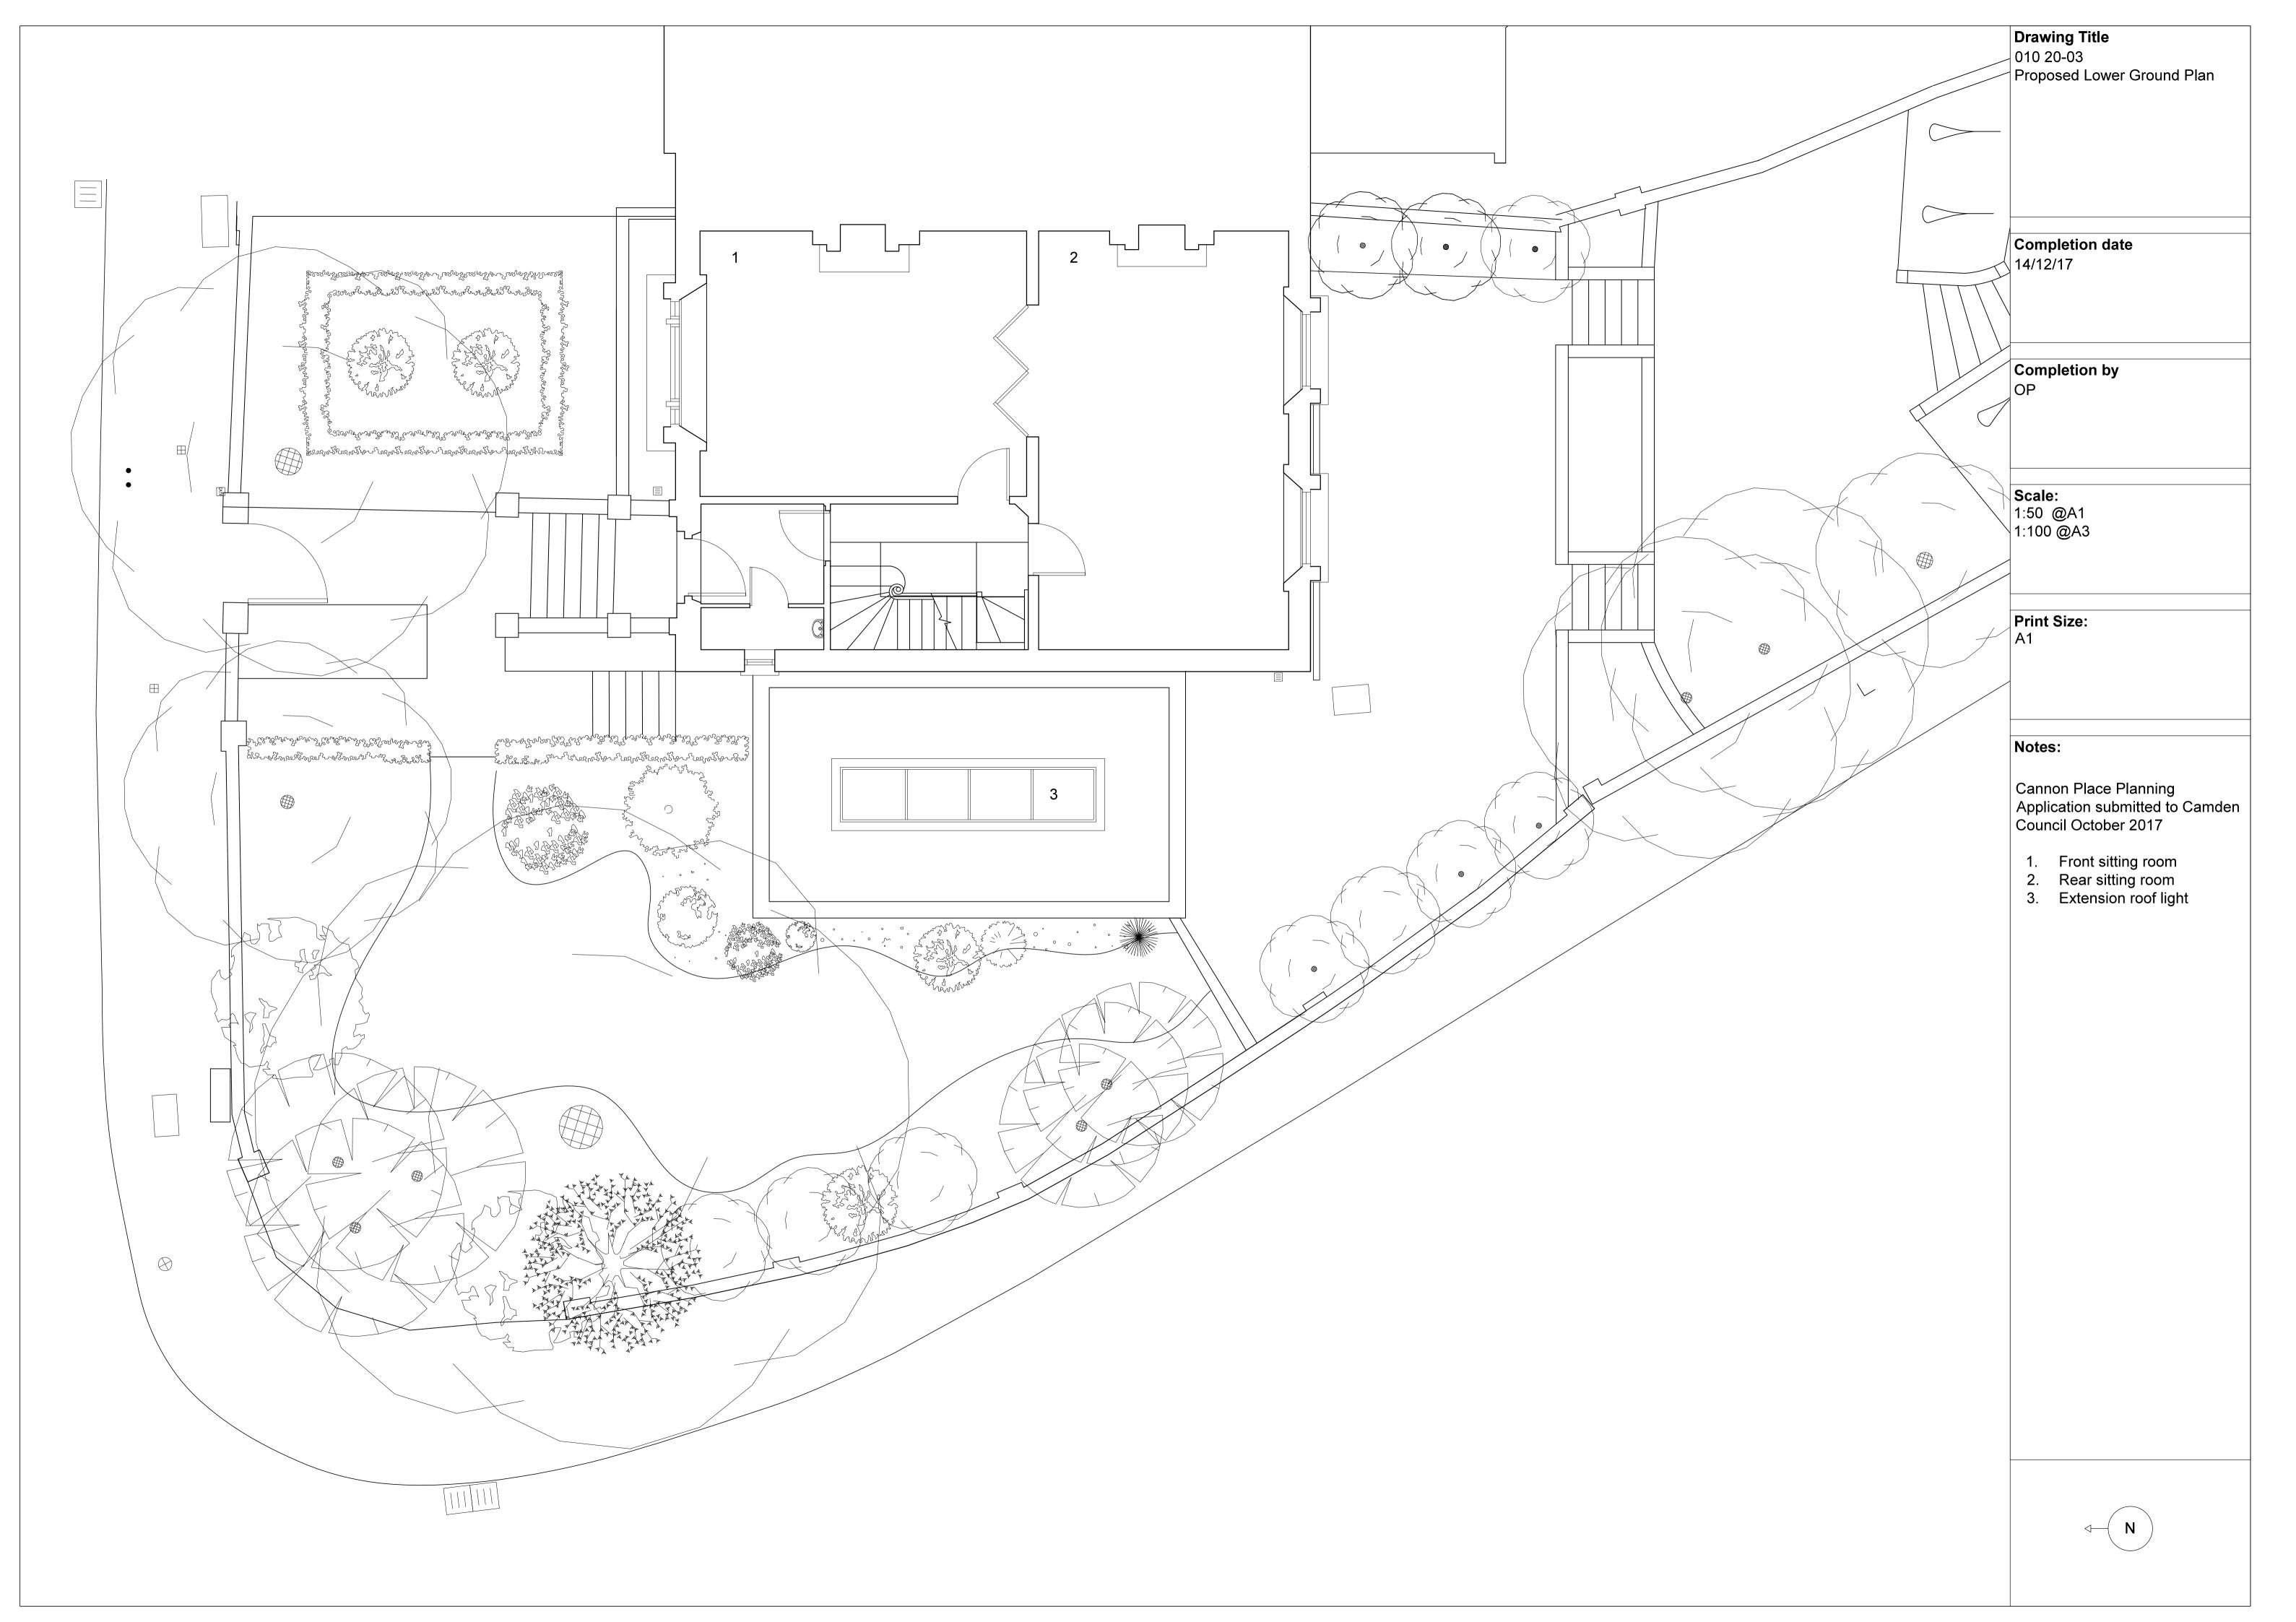



Drawing Title 010 20-07 Proposed Lower Ground Plan	
Completion date 14/12/17	
Completion by OP	
Scale: 1:50 @A1 1:100 @A3	
1.100 @A3	
Print Size: A1	
Notes:	





**Drawing Title**010 20-10
Proposed Rear Elevation



**Drawing Title**010 20-11
Proposed Side Elevation

Completion date 14/12/17

Completion by OP

Scale: 1:50 @A1 1:100 @A3

Print Size: A1

## Notes:

- 1. Double glazed, openable windows
- Lintel
   Stucco render
- 4. Flat roof with roof light
- New plantings with species indigenous o the heath
- 6. New boundary hedge



Drawing Title
010 20-12
Proposed Front Elevation

Completion date 14/12/17

Completion by OP

Scale: 1:50 @A1 1:100 @A3

Print Size: A1

Notes:

- New plantings round extension
- Double glazed, openable windows
   Flat roof with sky light
   Stucco render
   Lintel



Drawing Title
010 20-13
Proposed Cannon Place
Elevation

Completion date 14/12/17

Completion by OP

Scale: 1:50 @A1 1:100 @A3

Print Size: A1

Notes:

- 1. Roof of the extension at height of front Cannon
  Place wall
  2. Existing windows
  refurbished and painted