
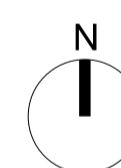


- Applicant ownership
- Application area

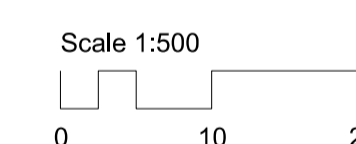

Revisions		
02 Issued for Listed Building Consent	17/10/17	
01 Issued for Listed Building Consent	20/12/15	
Client		
Consolidated Ltd.		
Project		
St. Giles Circus - Zone 3		
Drawing Title		
Location Plan		
No 7 Denmark Street		
Drawing Number		
1401_7D(PL-EX/PL)00		
Scale	1:500@A1	Status For Information
Drawn by	EW	Date 13/07/15
<small>Do not scale. All dimensions to be confirmed on site. Information contained in this drawing is the sole copyright of Ian Chalk Architects and is not to be reproduced without permission.</small>		
<small>All internal layouts are for illustrative purposes only.</small>		

01
7D(PL-EX/PL)00



7 Denmark Street: Location Plan

1:500

ica
 70 Cowcross Street
 London
 EC1M 6EJ
 02037807355
 07785 973723
 ianchalkarchitects.com




- Applicant ownership
- Application area

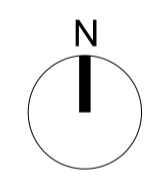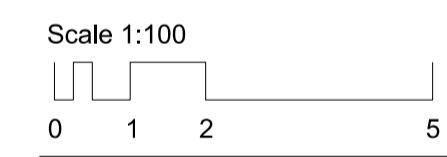


Revisions		
02	Issued for Listed Building Consent	17/10/17
01	Issued for Listed Building Consent	20/12/15
Client		
Consolidated Ltd.		
Project		
St. Giles Circus - Zone 3		
Drawing Title		
Existing Site Plan		
No 7 Denmark Street		
Drawing Number		
1401_7D(PL-EX)00		
Scale	1:100@A1	Status For Information
Drawn by	EW	Date 13/07/15
<small>Do not scale. All dimensions to be confirmed on site. Information contained in this drawing is the sole copyright of Ian Chalk Architects and is not to be reproduced without permission.</small>		
<small>All internal layouts are for illustrative purposes only.</small>		

ica


70 Cowcross Street
London
EC1M 6EJ
02037807355
07785 973723
ianchalkarchitects.com

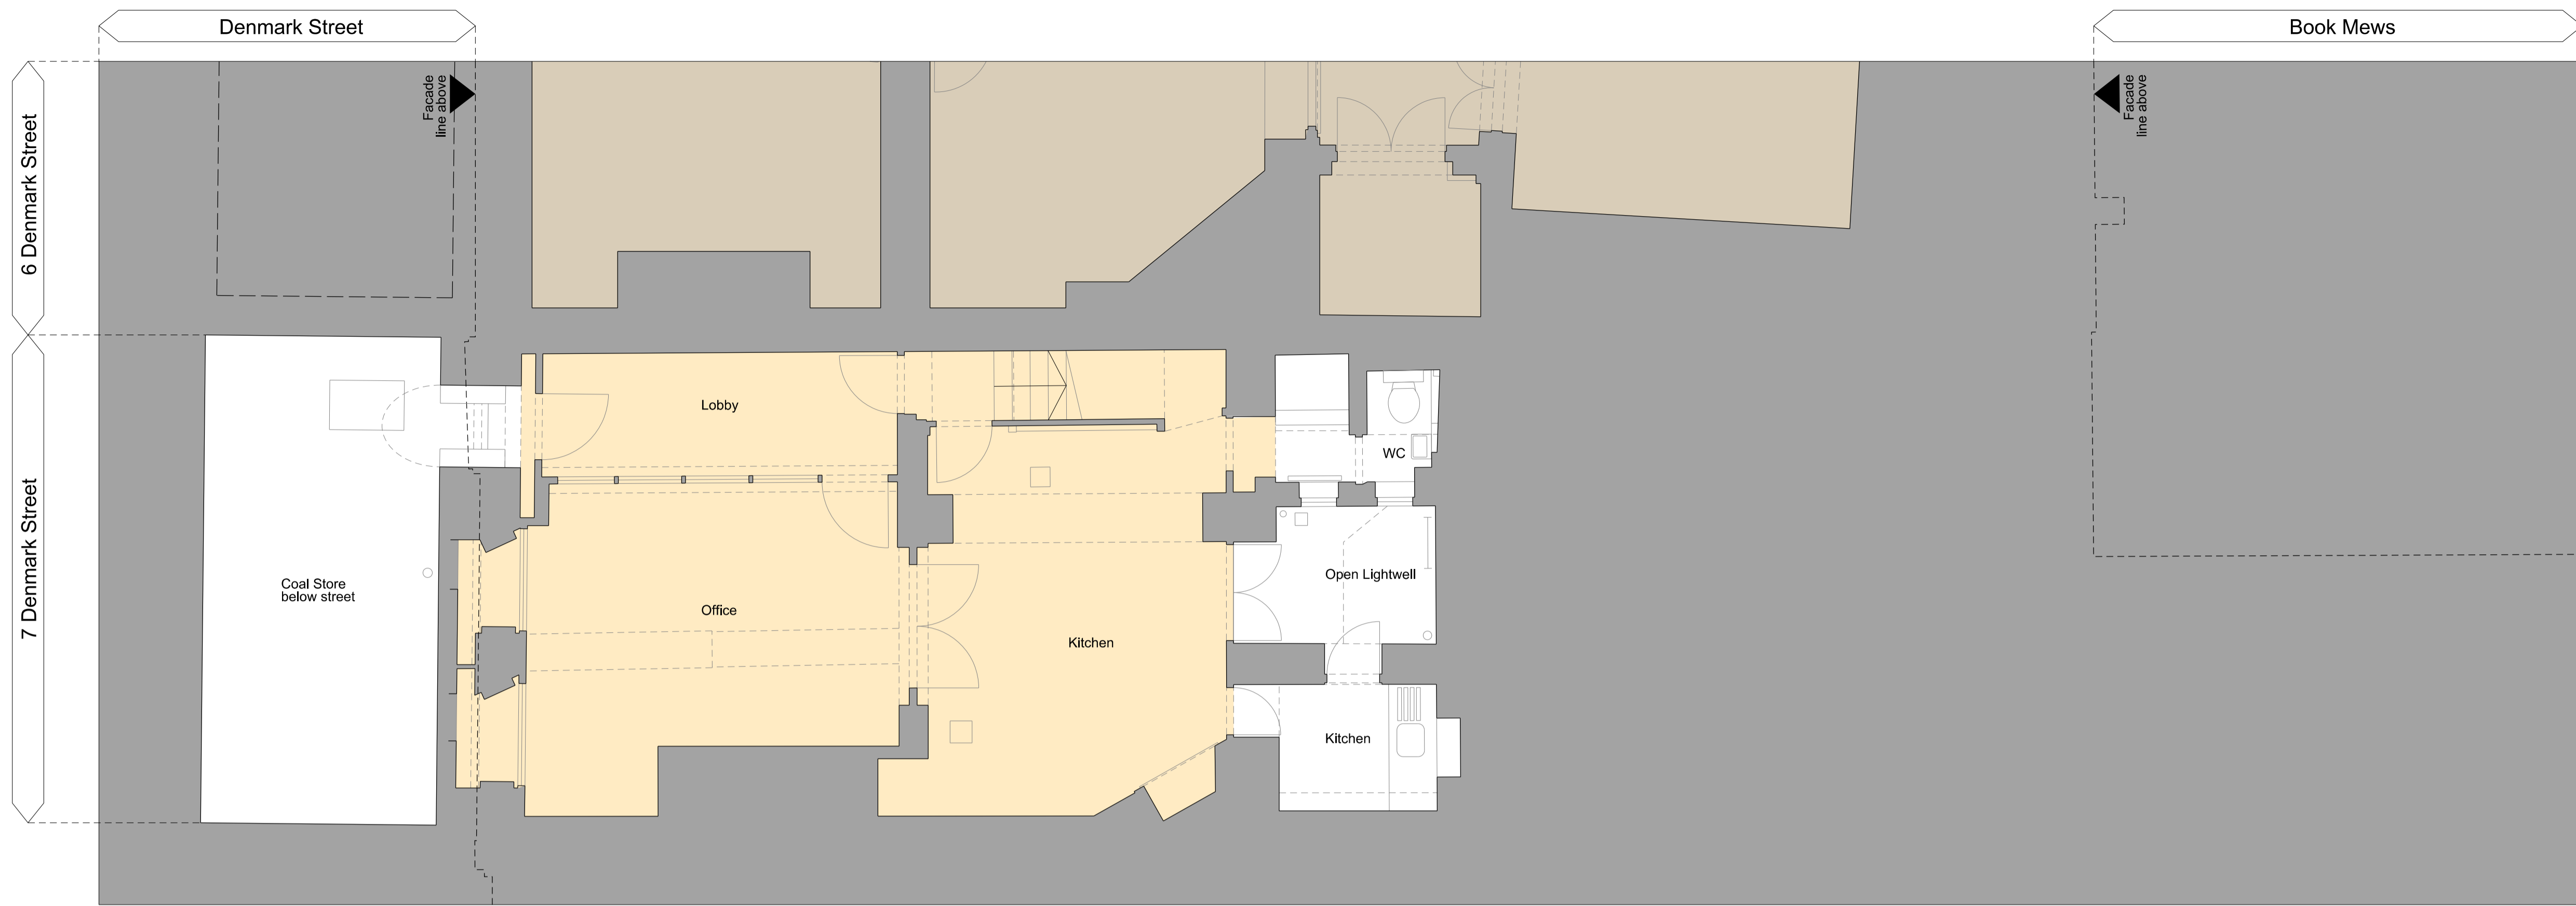

01 7 Denmark Street: Existing
7D(PL-EX)01 Basement Plan 1:50

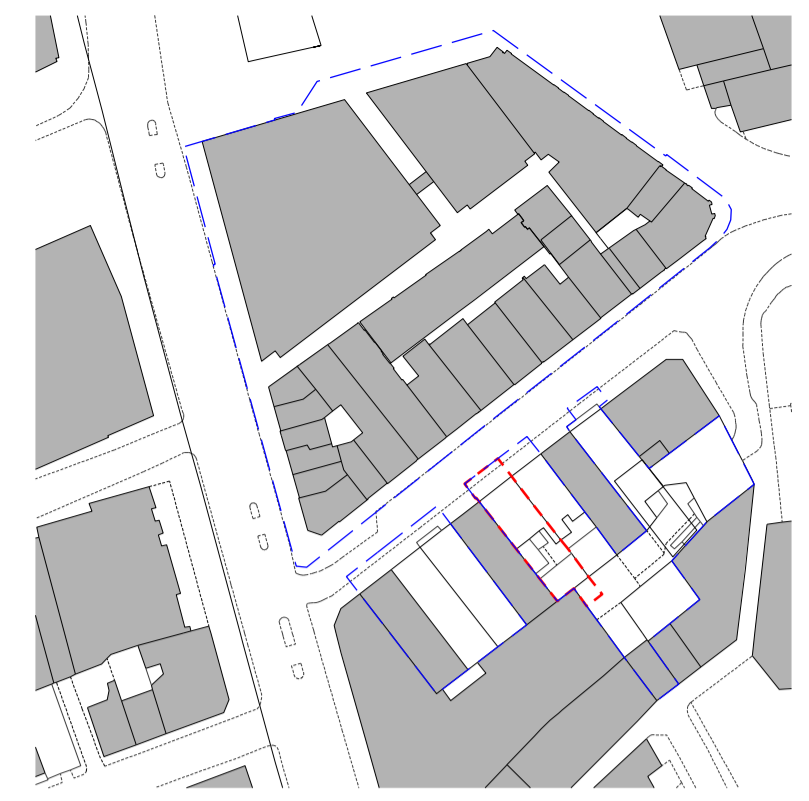

- Applicant ownership
- Application area
- Layouts presented for reference only, refer to Consented Application 2012/6865/L for details

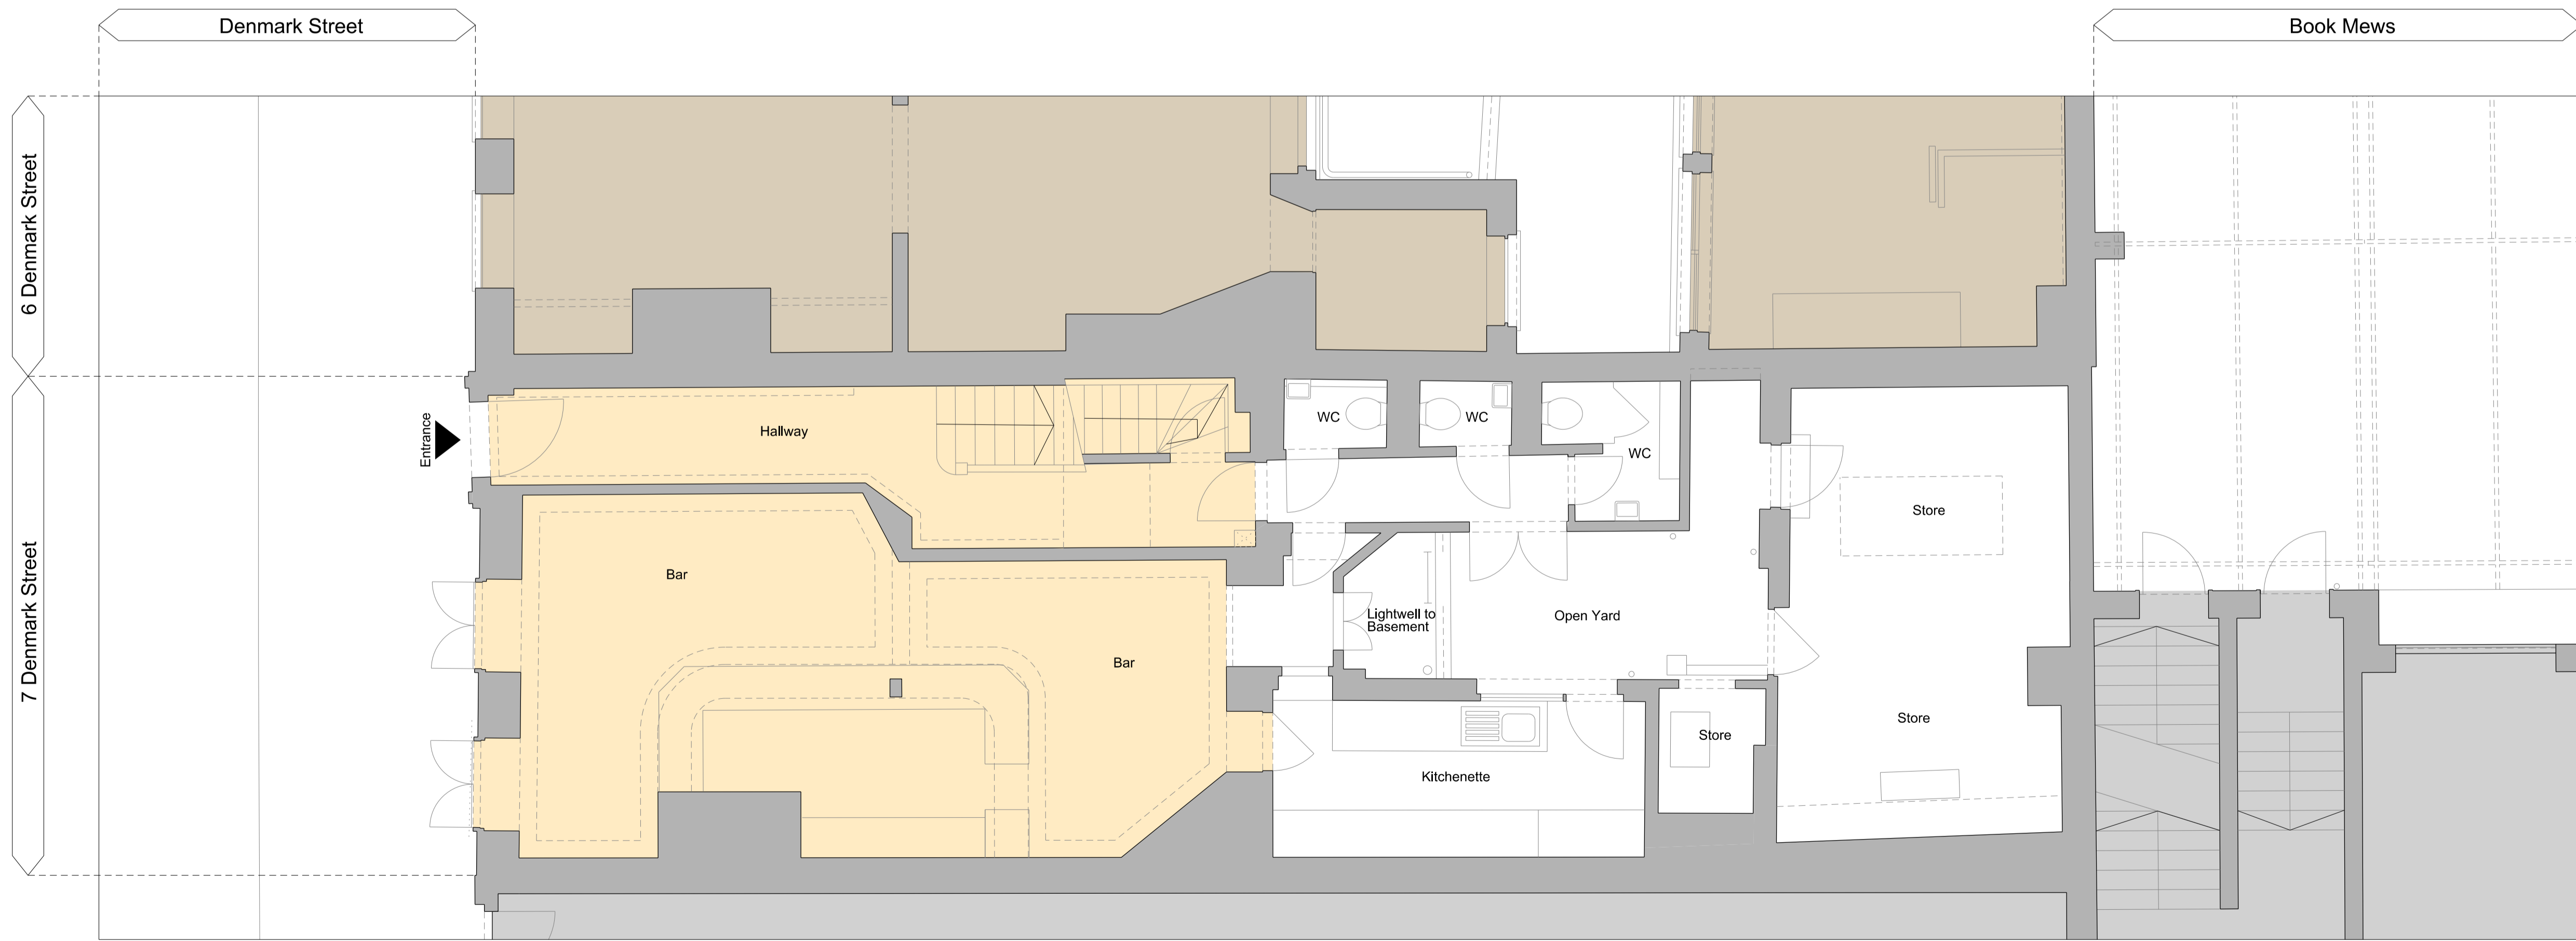




02 7 Denmark Street: Existing
7D(PL-EX)01 Ground Floor Plan 1:50



Revisions		
02	Issued for Listed Building Consent	17/10/17
01	Issued for Listed Building Consent	20/12/15
Client		
Consolidated Ltd.		
Project		
St. Giles Circus - Zone 3		
Drawing Title		
No 7 Denmark Street Existing Basement + Ground Floor Plan		
Drawing Number		
1401_7D(PL-EX)01		
Scale	1:50@A1	Status For Information
Drawn by	EW	Date 13/07/15
<small>Do not scale. All dimensions to be confirmed on site. Information contained in this drawing is the sole copyright of Ian Chalk Architects and is not to be reproduced without permission. All internal layouts are for illustrative purposes only.</small>		



- Applicant ownership
- Application area
- Layouts presented for reference only, refer to Consented Application 2012/6865/L for details

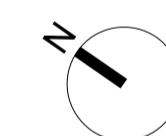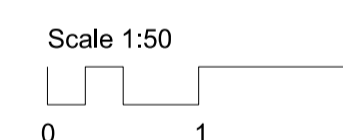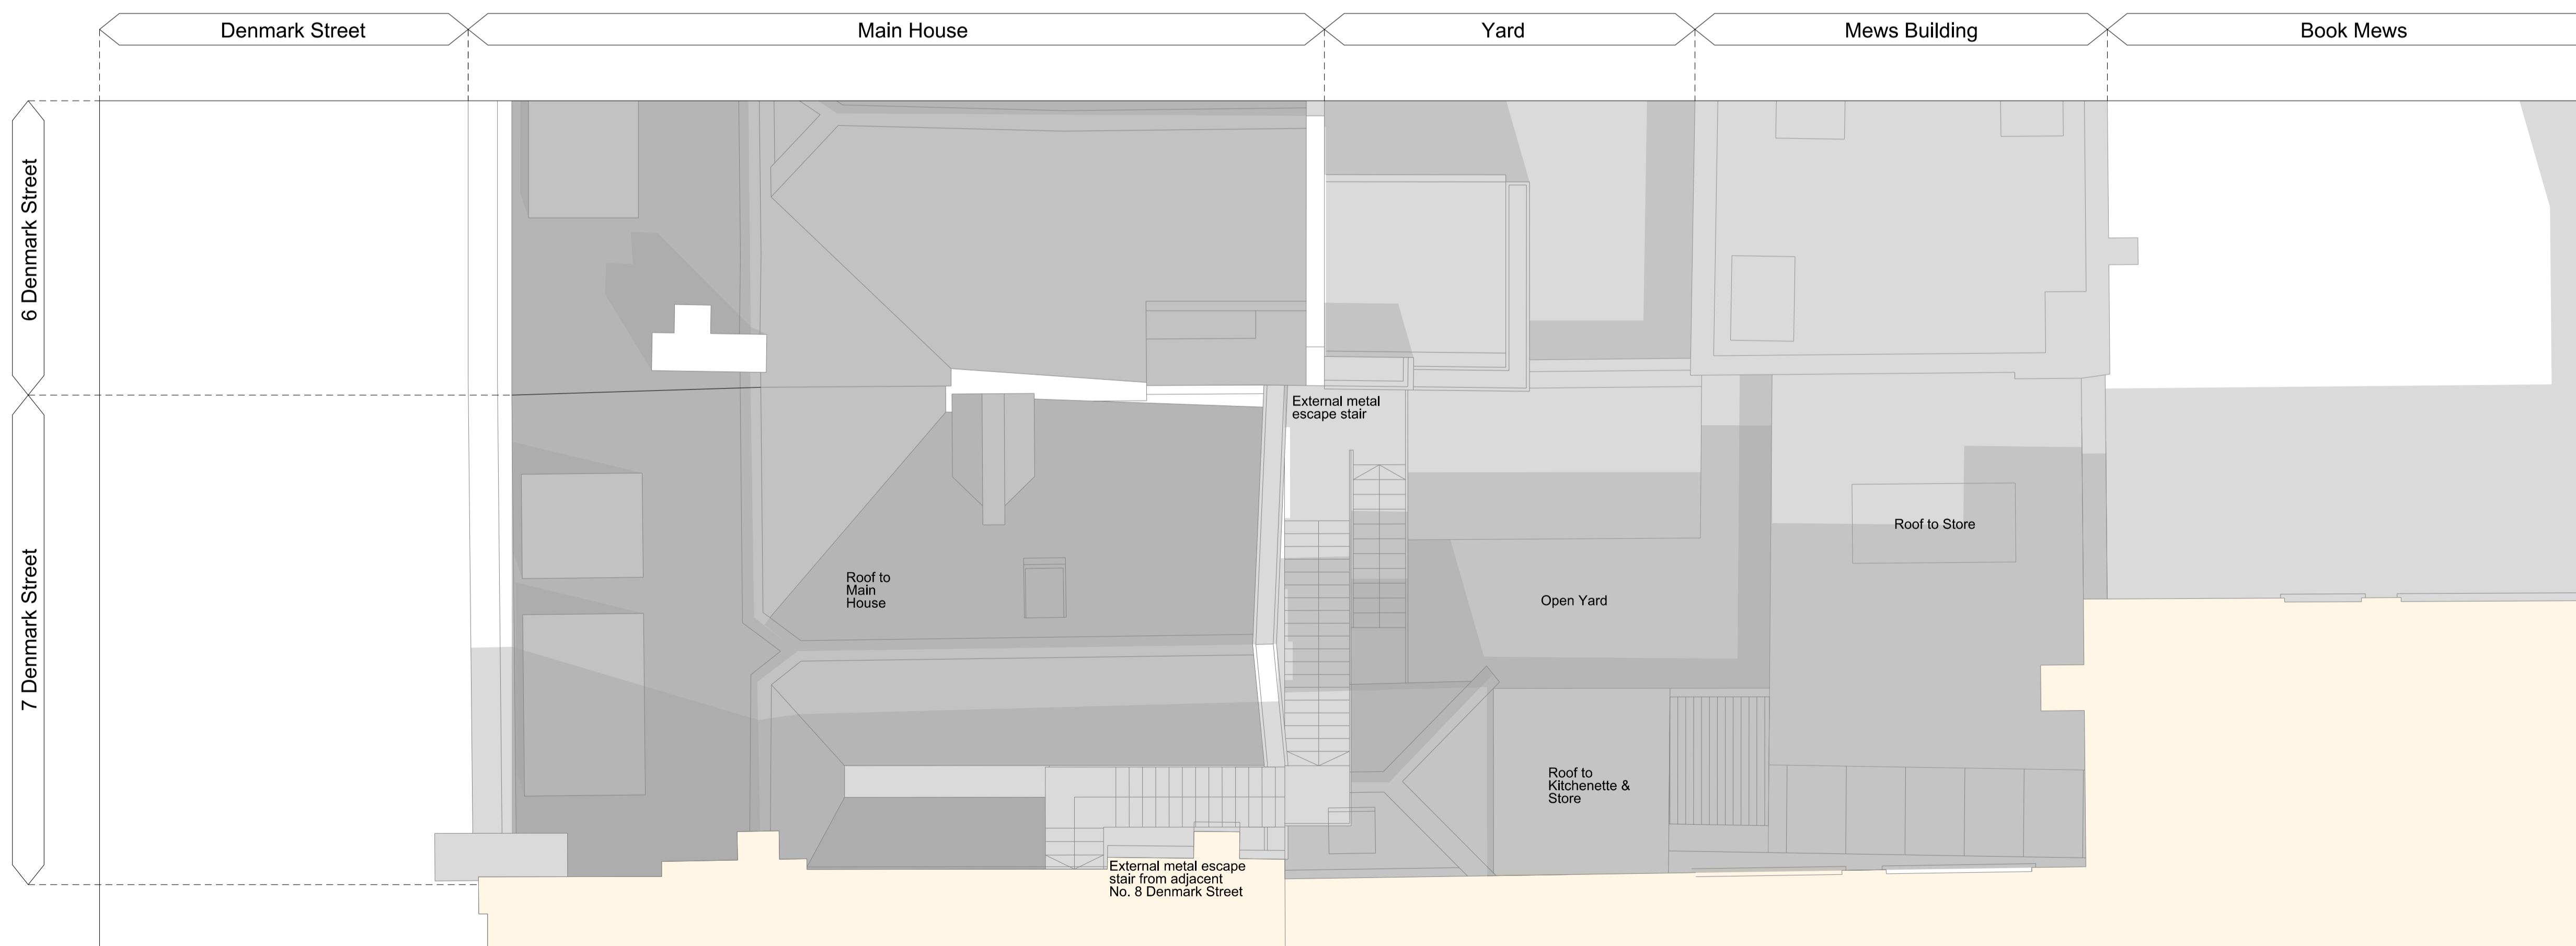

Revisions			
02	Issued for Listed Building Consent	17/10/17	
01	Issued for Listed Building Consent	20/12/15	
Client			
Consolidated Ltd.			
Project			
St. Giles Circus - Zone 3			
Drawing Title			
No 7 Denmark Street			
Existing			
Roof Plan			
Drawing Number			
1401_7D(PL-EX)03			
Scale	1:50@A1	Status	For Information
Drawn by	EW	Date	13/07/15
<small>Do not scale. All dimensions to be confirmed on site. Information contained in this drawing is the sole copyright of Ian Chalk Architects and is not to be reproduced without permission.</small>			
<small>All internal layouts are for illustrative purposes only</small>			

01 7D(PL-EX)03 7 Denmark Street: Existing Roof Plan 1:50

118 - 120 Charing Cross Road


Inner courtyard (7 Denmark St)

7 Denmark Street (grade II* listed)

Denmark Street




- Applicant ownership
- Application area
- Layouts presented for reference only refer to Consented Application 2012/6865/L for details

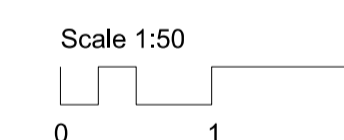


Revisions			
02	Issued for Listed Building Consent	17/10/17	
01	Issued for Listed Building Consent	20/12/15	
Client			
Consolidated Ltd.			
Project			
St. Giles Circus - Zone 3			
Drawing Title			
7 Denmark Street			
Existing Section - Main House + Mews			
Looking West - at boundary wall			
Drawing Number			
1401_7D(PL-EX)10			
Scale	1:50@A1	Status	For Information
Drawn by	EW	Date	13/07/15
Do not scale. All dimensions to be confirmed on site. Information contained in this drawing is the sole copyright of Ian Chalk Architects and is not to be reproduced without permission.			
All internal layouts are for illustrative purposes only.			



01 Existing Section - Through Main House + Mews Bulding
7D(PL-EX)11 Looking West 1:50


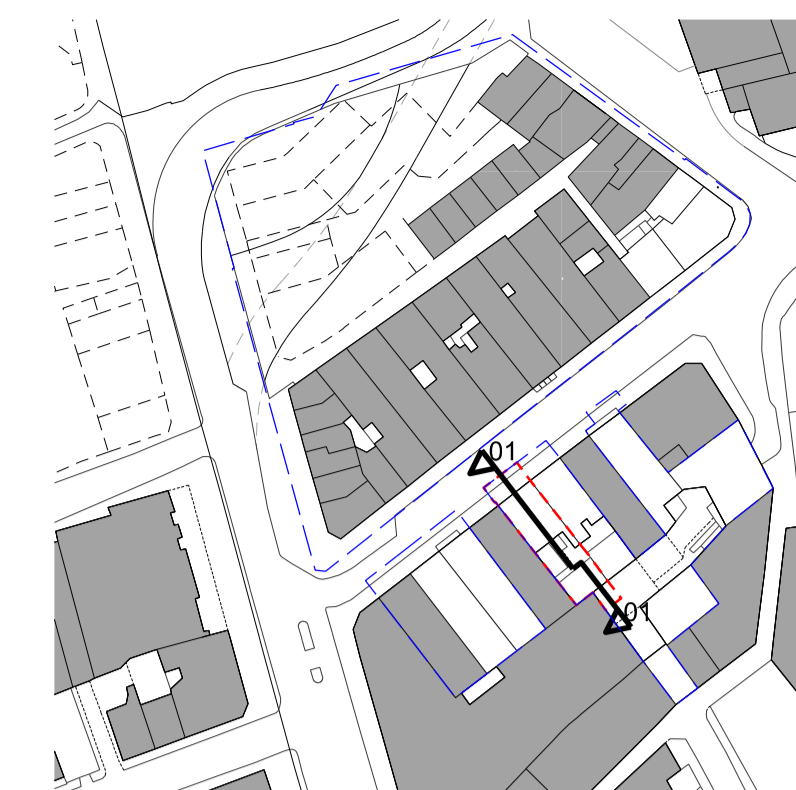


- Applicant ownership
- Application area
- Layouts presented for reference only refer to Consented Application 2012/6865/L for details

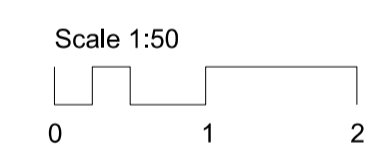


Revisions		
02	Issued for Listed Building Consent	17/10/17
01	Issued for Listed Building Consent	20/12/15
Client		
Consolidated Ltd.		
Project		
St. Giles Circus - Zone 3		
Drawing Title		
7 Denmark Street		
Existing Section - Main House + Mews		
Looking West		
Drawing Number		
1401_7D(PL-EX)11		
Scale	1:50@A1	Status For Information
Drawn by	EW	Date 13/07/15
<small>Do not scale. All dimensions to be confirmed on site. Information contained in this drawing is the sole copyright of Ian Chalk Architects and is not to be reproduced without permission.</small>		
<small>All internal layouts are for illustrative purposes only.</small>		
		70 Cowcross Street London EC1M 6EJ 02037807355 07785 973723 ianchalkarchitects.com

7 Denmark Street (grade II* listed) Rear Mews yard Book Mews courtyard

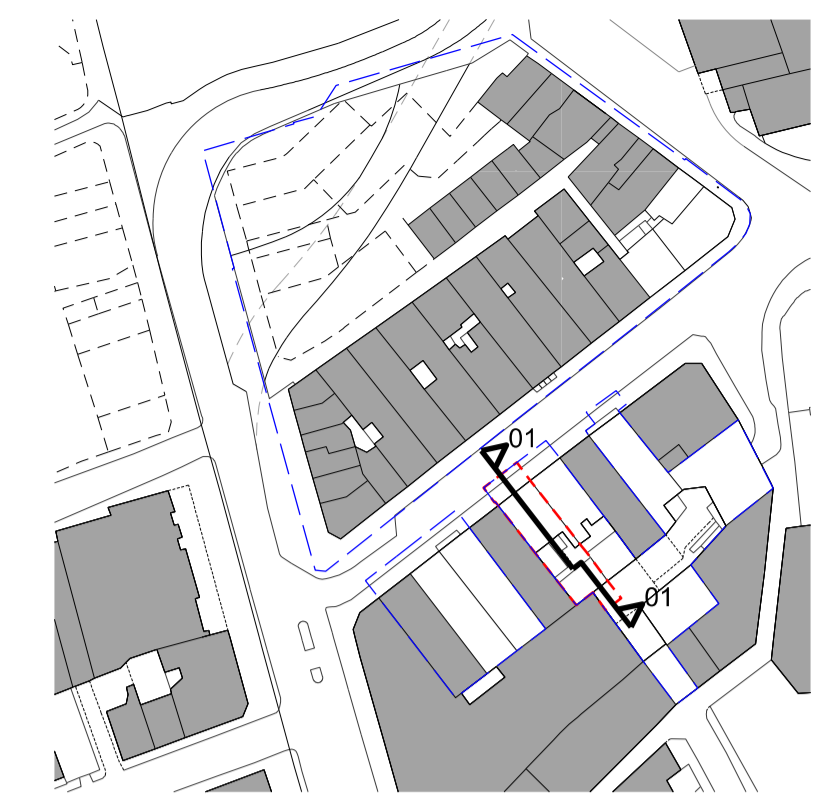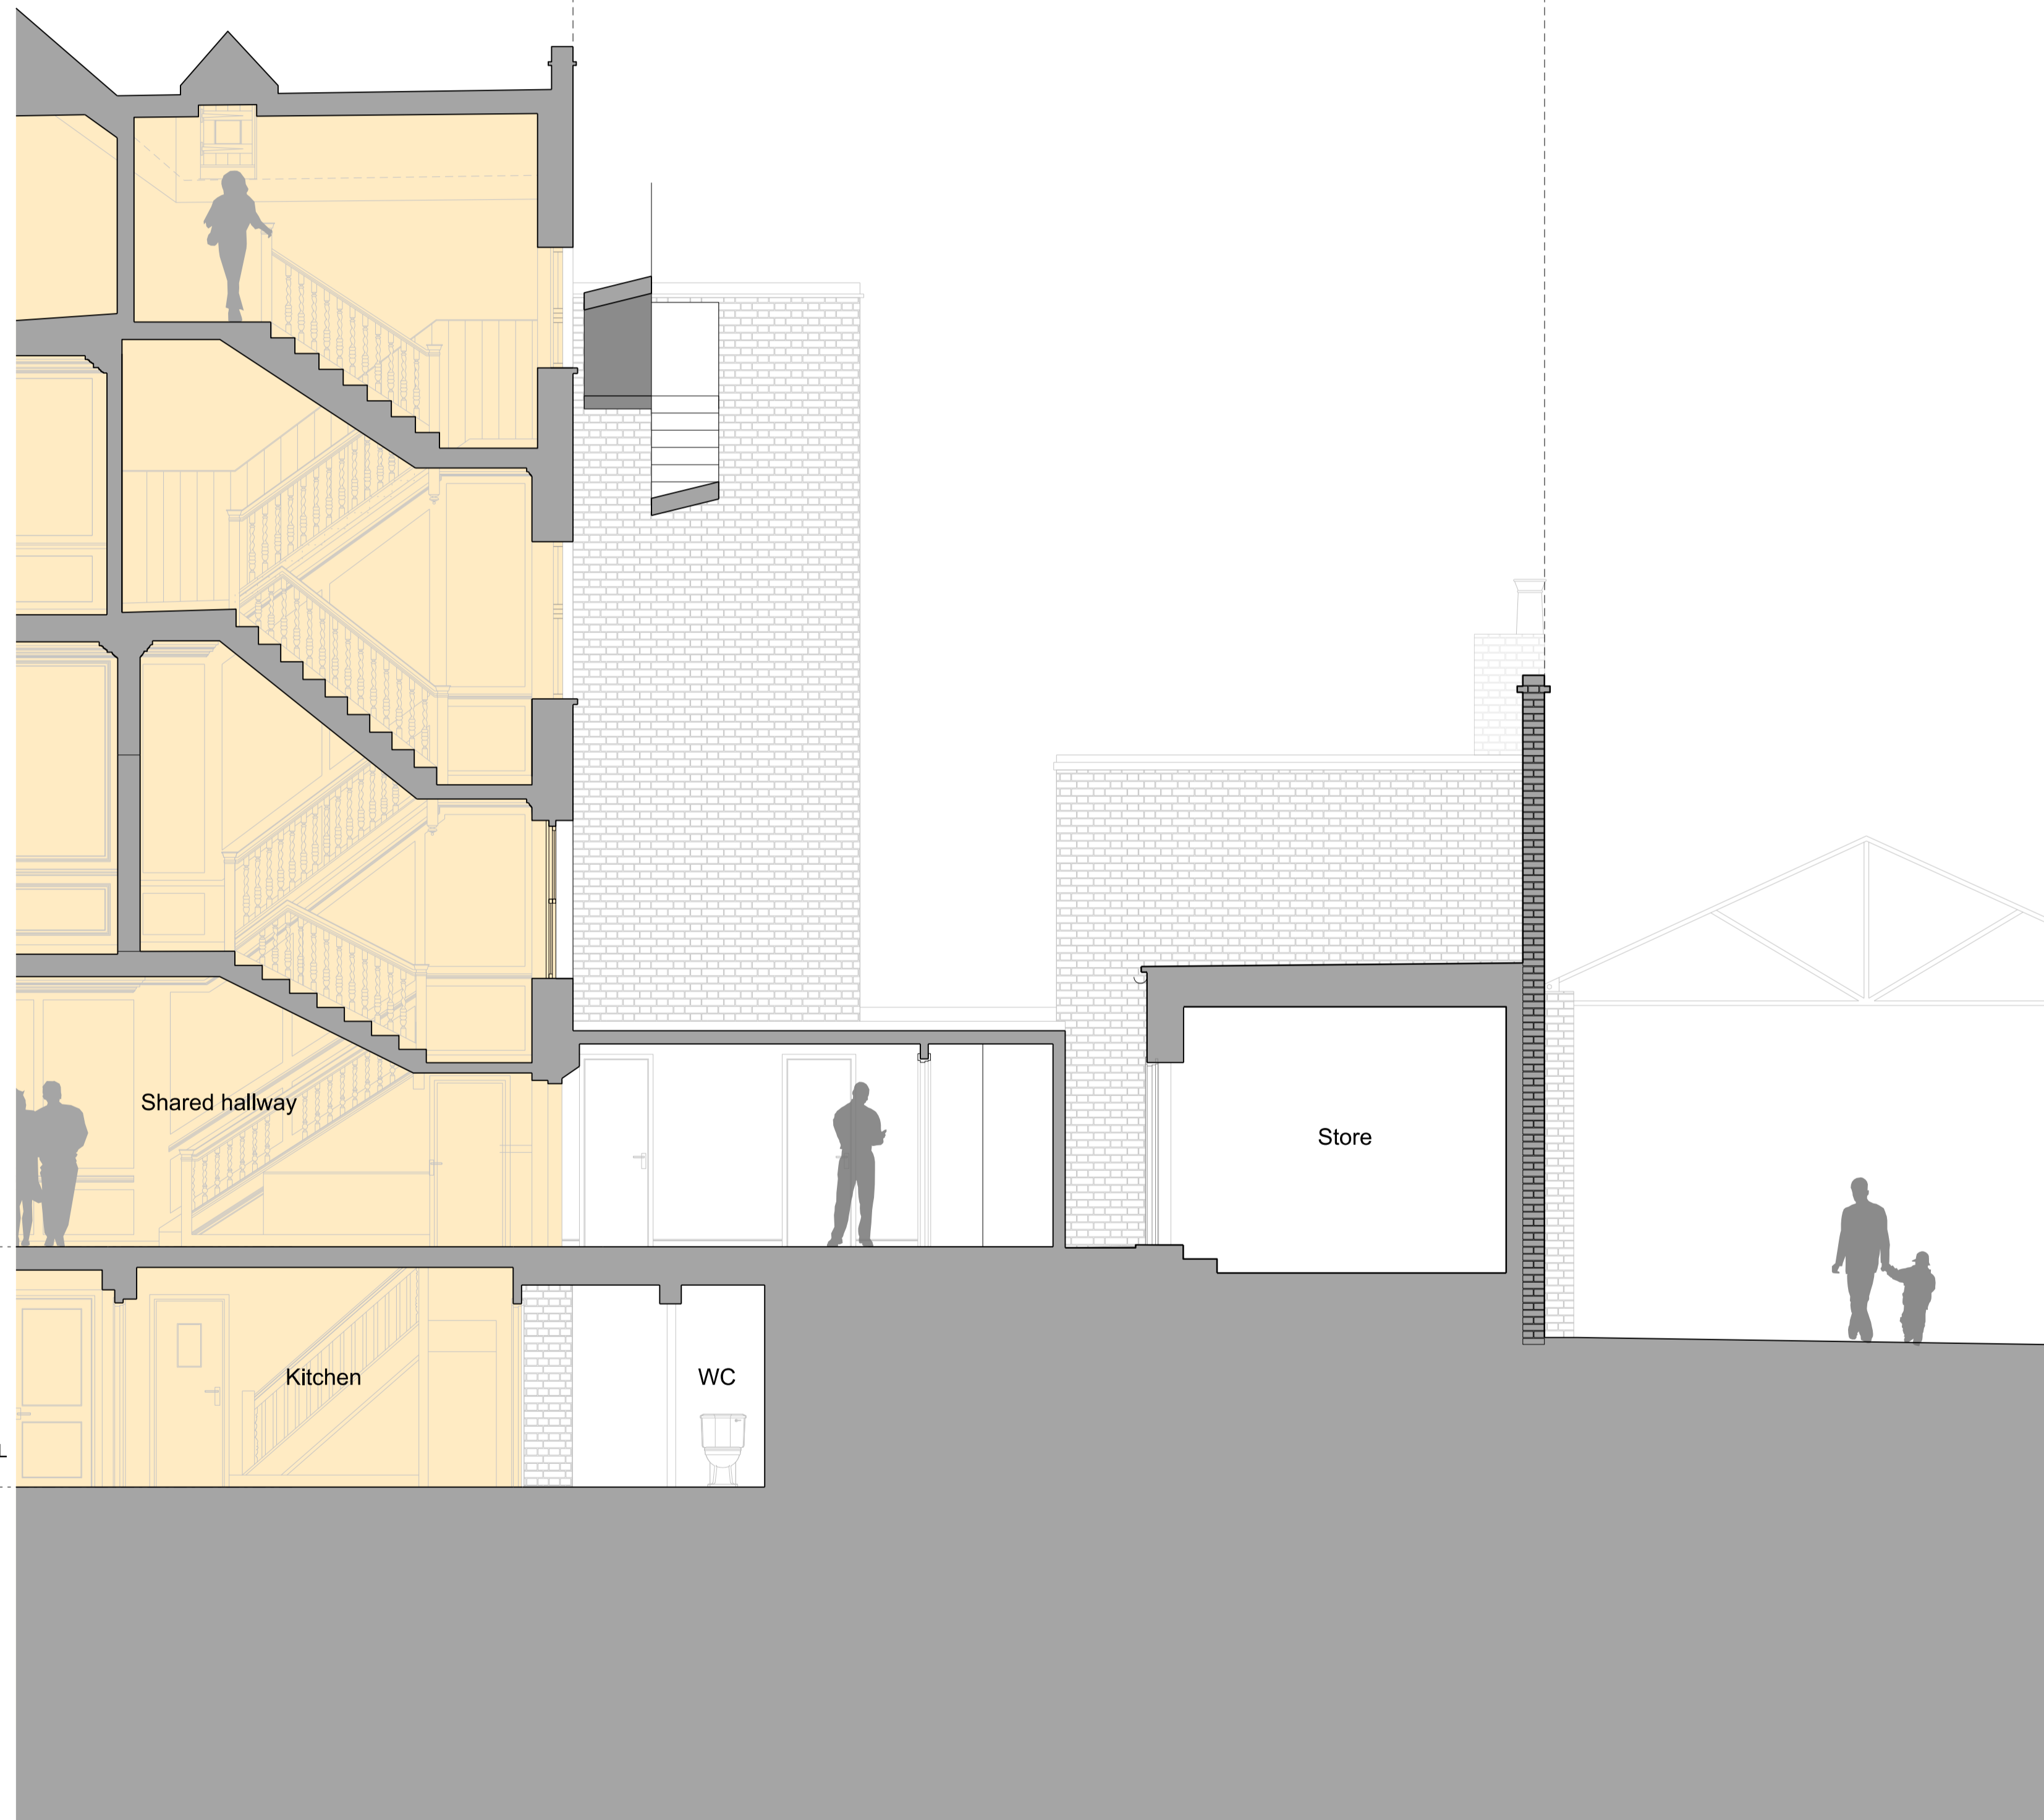


Applicant ownership
 Application area
 Layouts presented for reference only, refer to Consented Application 2012/6865/L for details

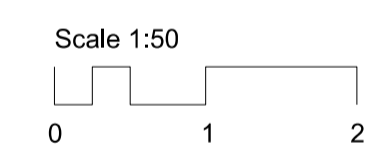

Revisions		
02	Issued for Listed Building Consent	17/10/17
01	Issued for Listed Building Consent	20/12/15
Client		
Consolidated Ltd.		
Project		
St. Giles Circus - Zone 3		
Drawing Title		
7 Denmark Street - Main House + Mews Looking East		
Drawing Number		
1401_7D(PL-EX)12		
Scale	1:50@A1	Status For Information
Drawn by	EW	Date 13/07/15
<small>Do not scale. All dimensions to be confirmed on site. Information contained in this drawing is the sole copyright of Ian Chalk Architects and is not to be reproduced without permission. All internal layouts are for illustrative purposes only.</small>		

01 Existing Section - Main House + Mews
7D(PL-EX)12 Looking East 1:50

6 Denmark Street (grade II* listed) 7 Denmark Street (grade II* listed) 8 Denmark Street

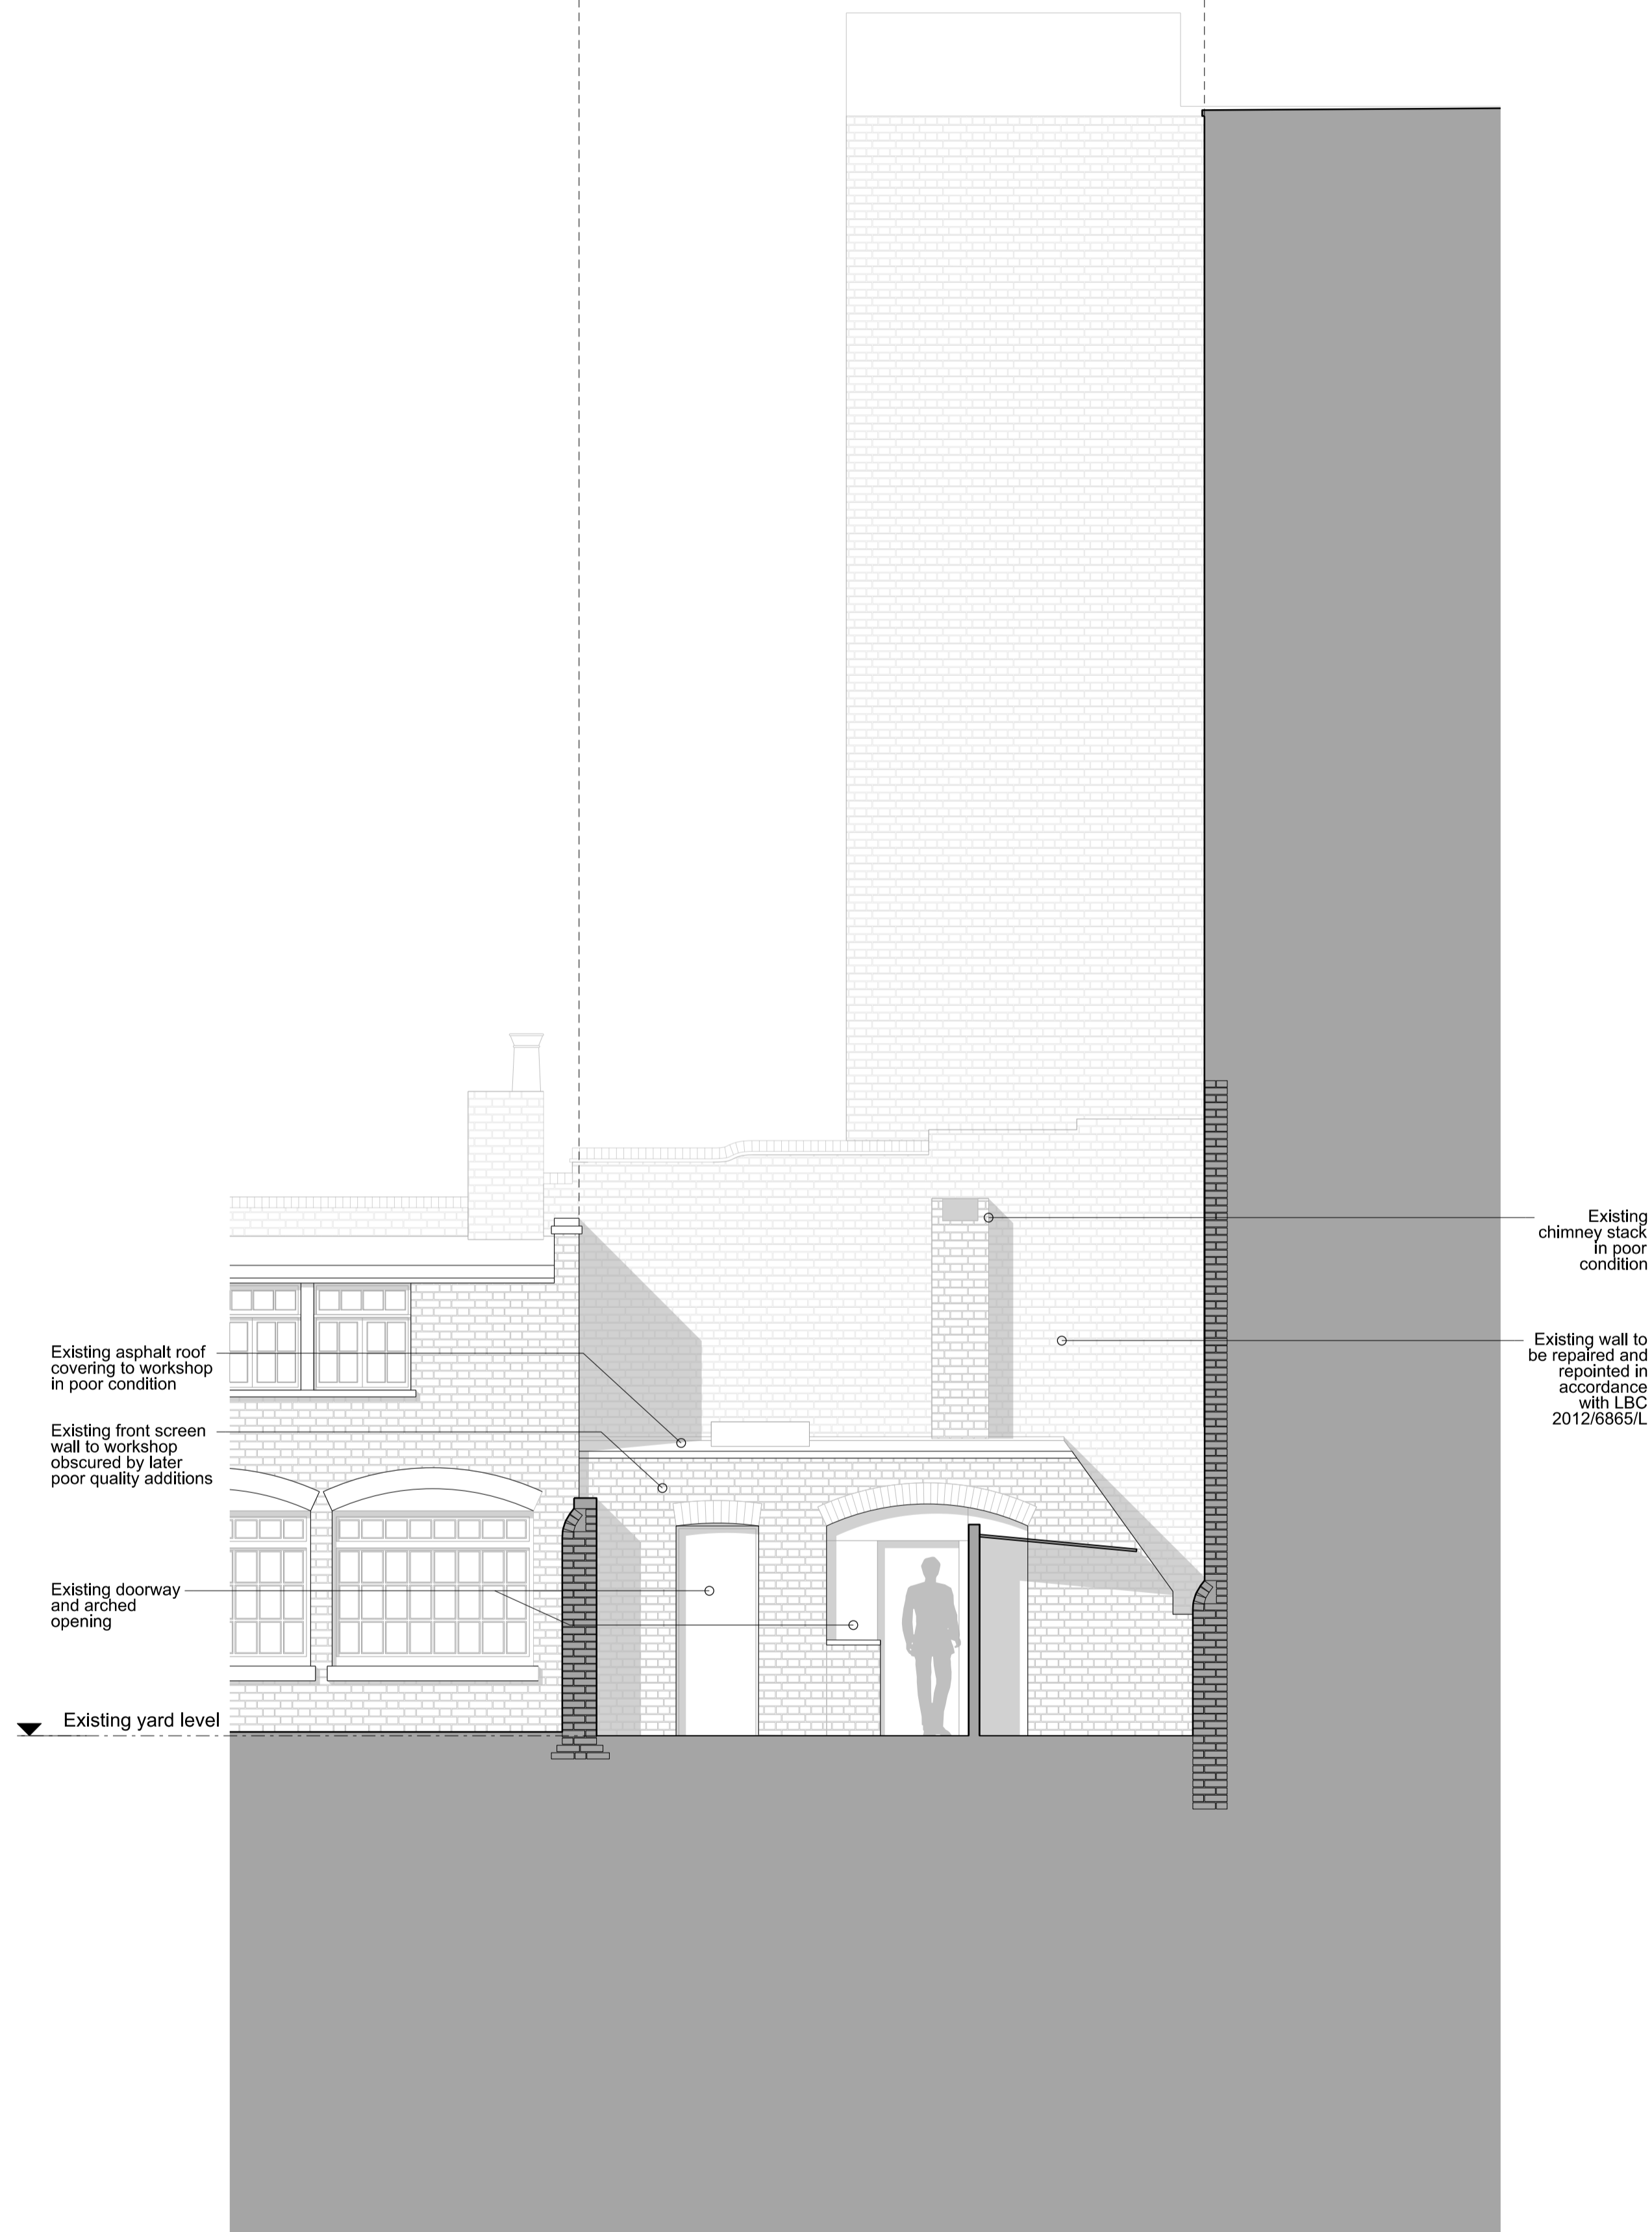

01 Existing Elevation
7D(PL-EX)14 Mews building facing open yard


1:50

7 Denmark Street 6 Denmark Street (grade II* listed) 5 Denmark Street (grade II listed)



02 Existing Rear Elevation
7D(PL-EX)14 Rear Garden Wall facing Book Mews

1:50

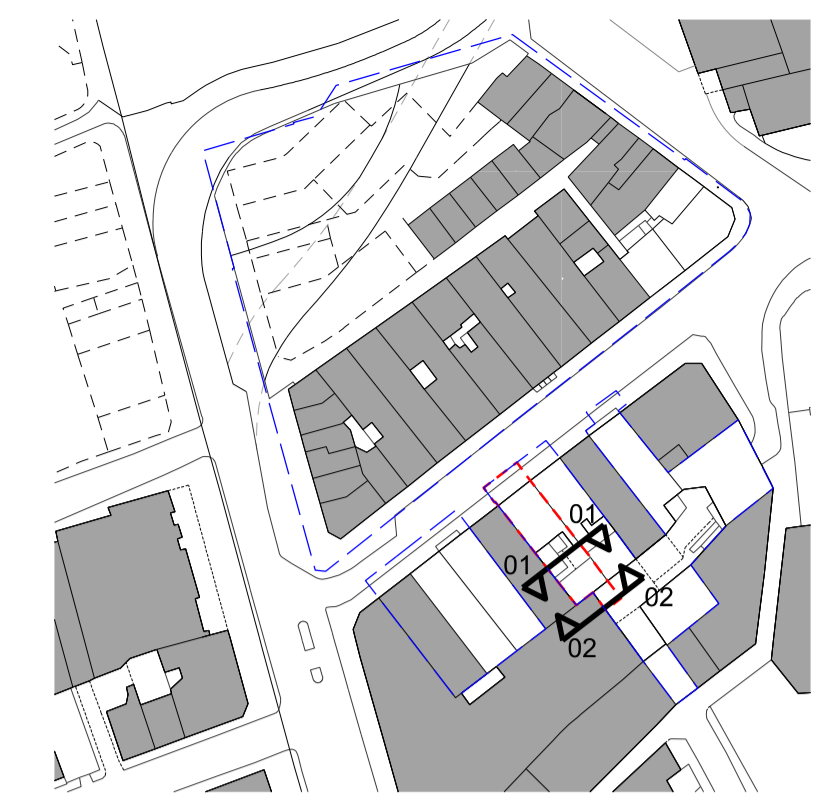

Applicant ownership
Application area

Scale 1:50
0 1 2

Revisions		
02	Issued for Listed Building Consent	17/10/17
01	Issued for Listed Building Consent	20/12/15
Client		
Consolidated Ltd.		
Project		
St. Giles Circus - Zone 3		
Drawing Title		
7 Denmark Street Existing Elevations Rear Mews		
Drawing Number		
1401_7D(PL-EX)14		
Scale	1:50@A1	Status For Information
Drawn by	EW	Date 13/07/15
Do not scale. All dimensions to be confirmed on site. Information contained in this drawing is the sole copyright of Ian Chalk Architects and is not to be reproduced without permission.		
All internal layouts are for illustrative purposes only.		

ica
70 Cowcross Street
London
EC1M 6EJ
02037807355
07785 973723
ianchalkarchitects.com