




Application area

1 2 5



All internal layouts are for illustrative purposes only

ica
70 Cowcross Street
London
EC1M 6EJ
02037807355
07785 973723
ianchalkarchitects.com

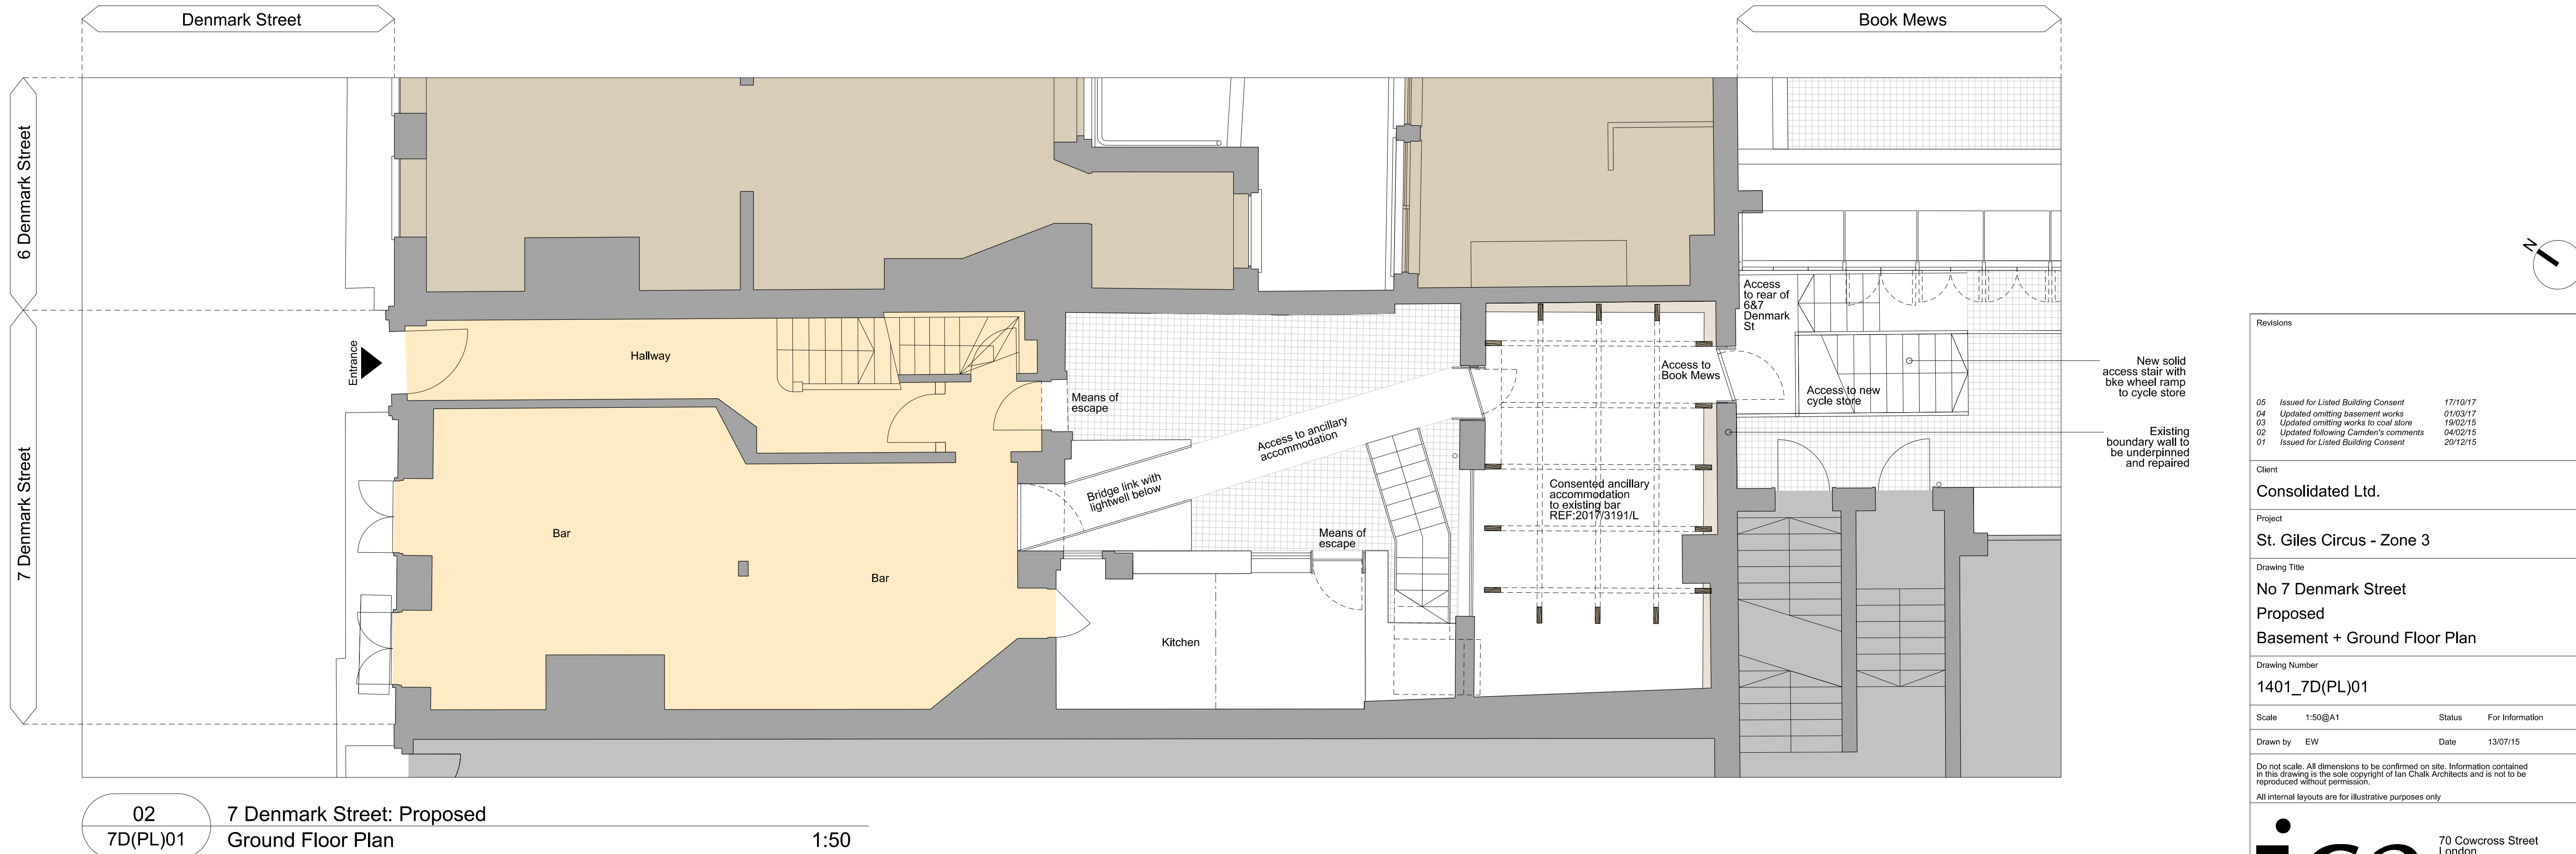

Revisions

05	Issued for Listed Building Consent	17/10/17
04	Updated omitting basement works	01/03/17
03	Updated omitting works to coal store	19/02/15
02	Updated following Camden's comments	04/02/15
01	Issued for Listed Building Consent	20/12/15

Client

Consolidated Ltd.

Project

St. Giles Circus - Zone 3

Drawing Title

No 7 Denmark Street
Proposed
Basement + Ground Floor Plan

Drawing Number

1401_7D(PL)01

Scale

1:50@A1

Status

For Information

Drawn by

EW

Date


13/07/15

Do not scale. All dimensions to be confirmed on site. Information contained in this drawing is the sole copyright of Ian Chalk Architects and is not to be reproduced without permission.

All internal layouts are for illustrative purposes only

ica

70 Cowcross Street
London
EC1M 6EJ
02037807355
07785 973723
ianchalkarchitects.com



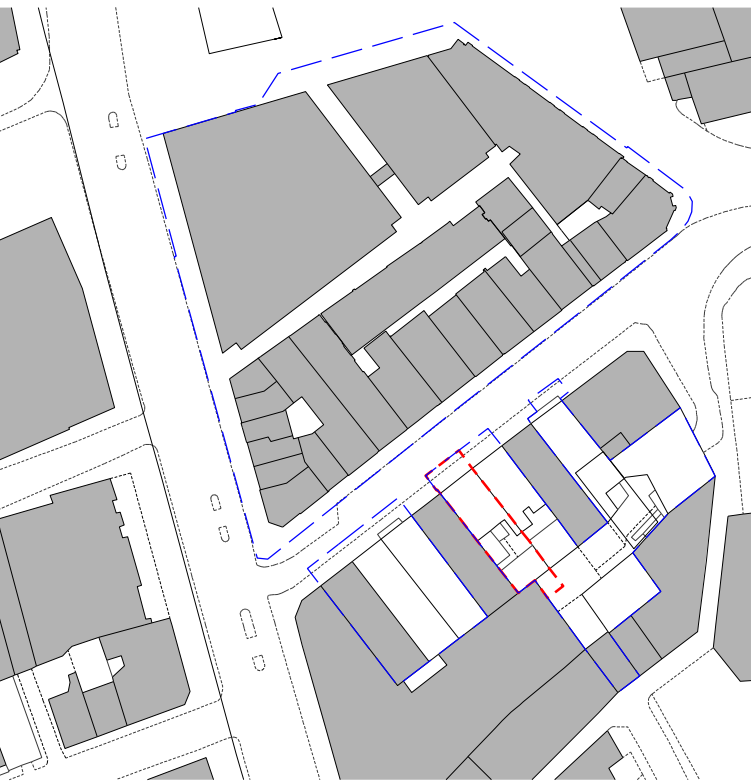


- Applicant ownership
- Application area

Layouts presented for reference only, refer to Consented Application 2012/6865/L for details

External works. General notes:

- All external facades to be restored and cleaned generally
- Unsympathetic modern materials and security measures to be removed
- All exterior brickwork to be carefully cleaned, repaired and repointed where necessary in matching materials

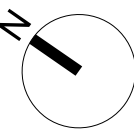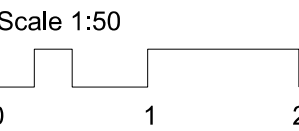
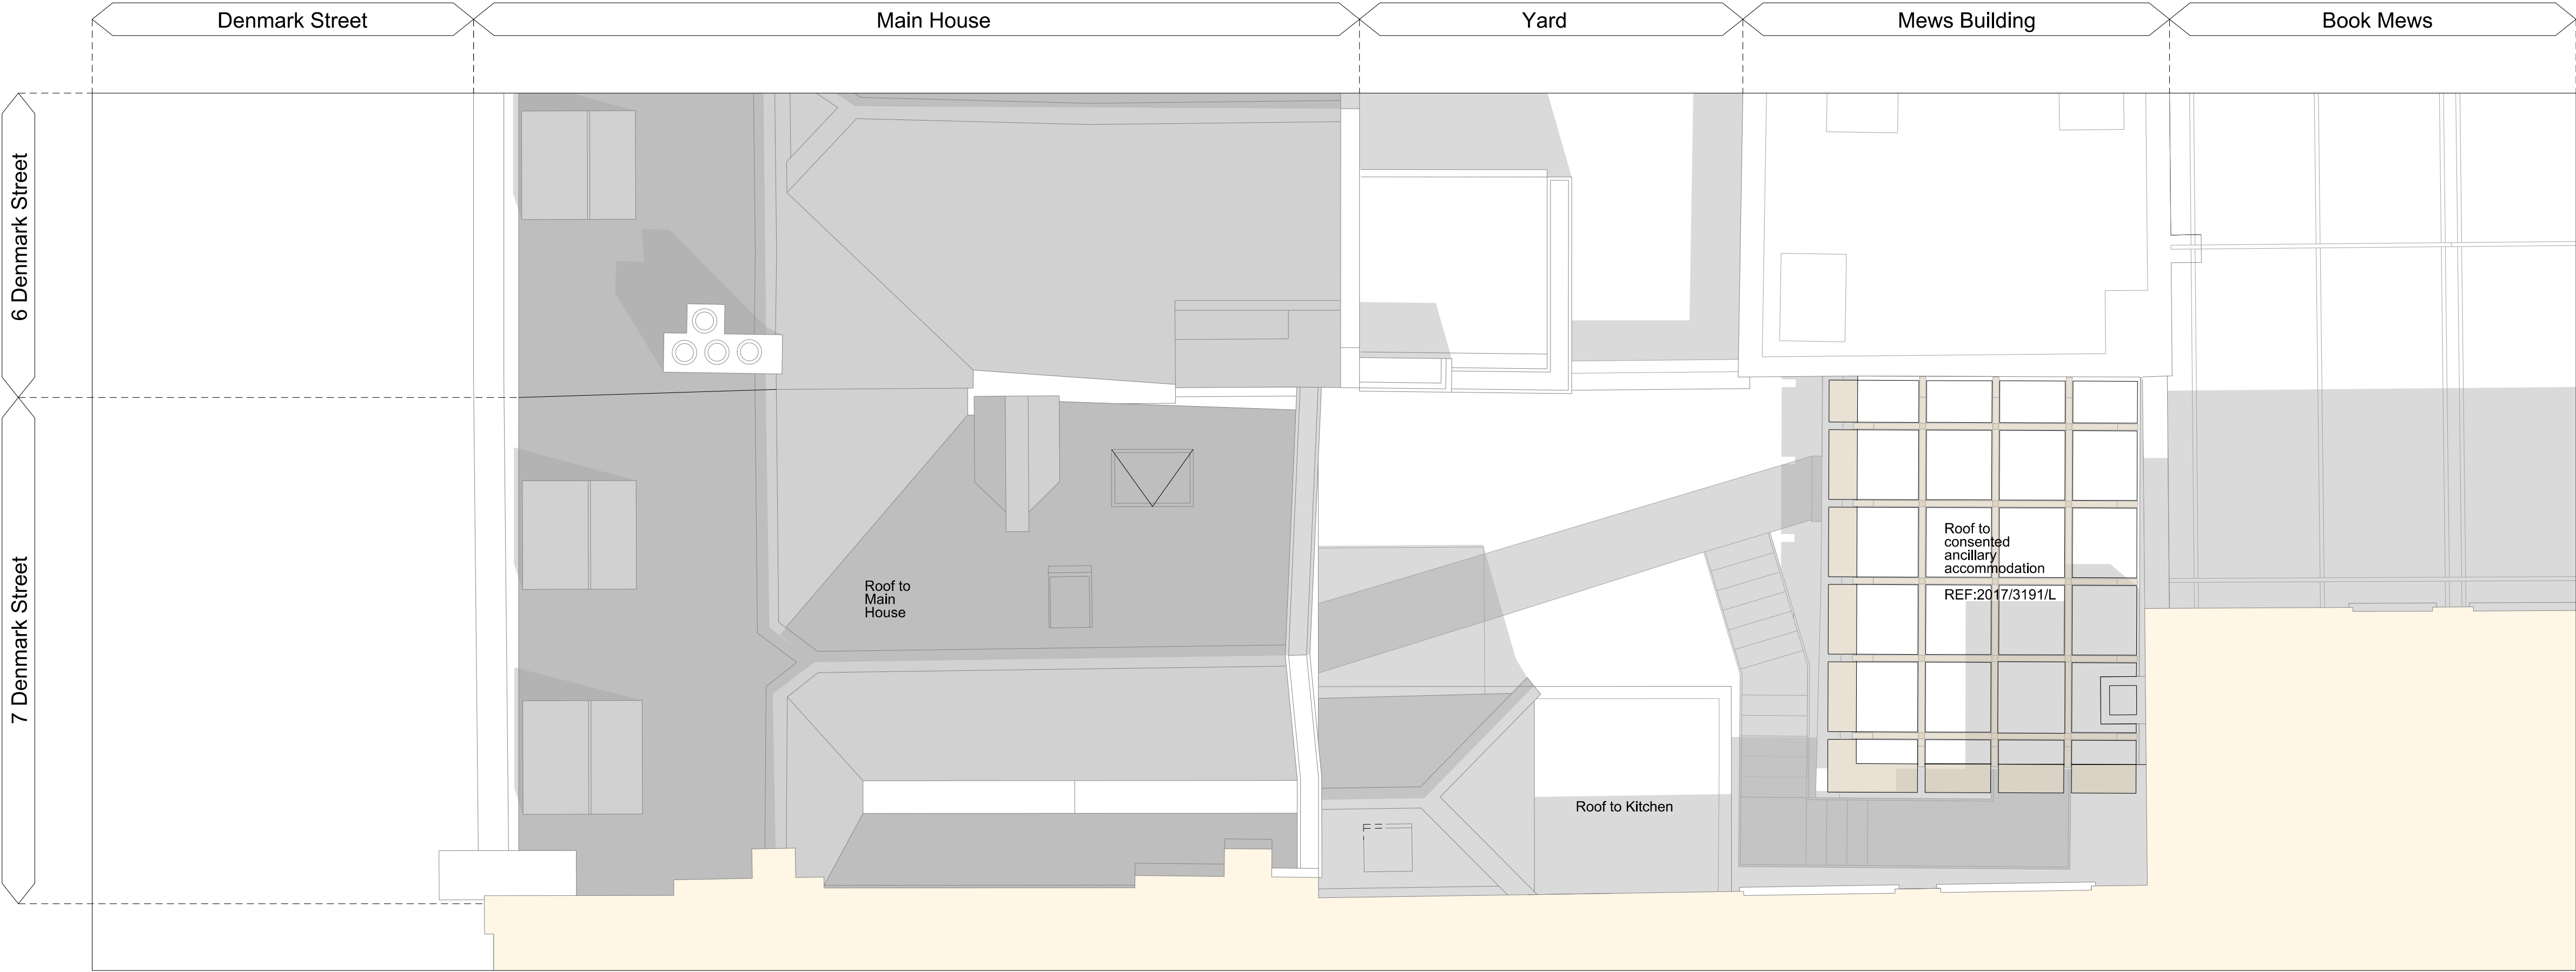


Revisions			
03	Issued for Listed Building Consent	17/10/17	
02	Updated following Camden's comments	04/02/15	
01	Issued for Listed Building Consent	20/12/15	
Client			
Consolidated Ltd.			
Project			
St. Giles Circus - Zone 3			
Drawing Title			
No 7 Denmark Street			
Proposed			
Roof Plan			
Drawing Number			
1401_7D(PL)03			
Scale	1:50@A1	Status	For Information
Drawn by	EW	Date	13/07/15
Do not scale. All dimensions to be confirmed on site. Information contained in this drawing is the sole copyright of Ian Chalk Architects and is not to be reproduced without permission.			
All internal layouts are for illustrative purposes only			
ica		70 Cowcross Street London EC1M 6EJ 02037807355 07785 973723 ianchalkarchitects.com	

02
7D(PL)03


7 Denmark Street: Proposed
Roof Plan

1:50

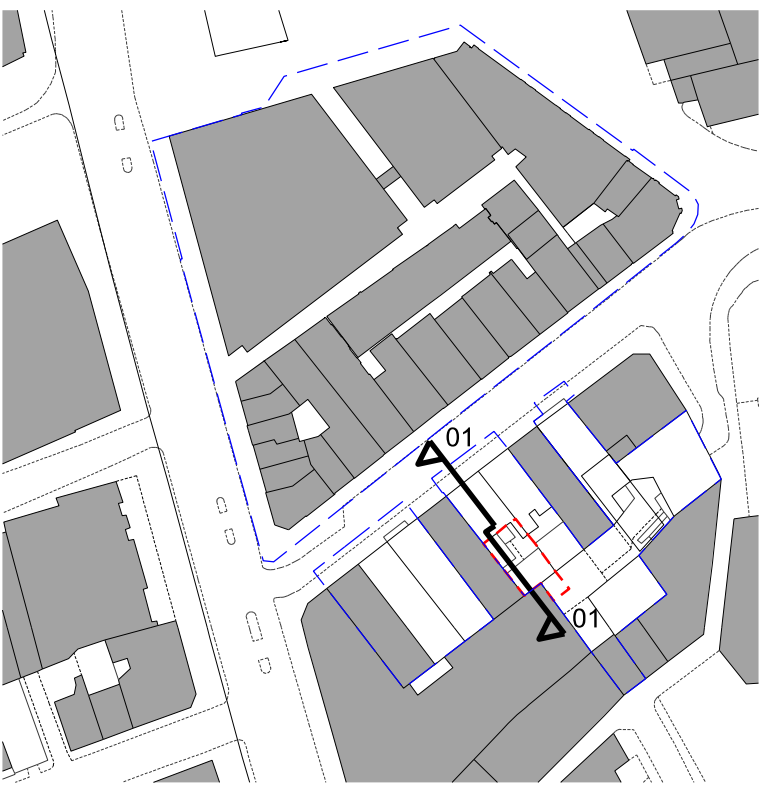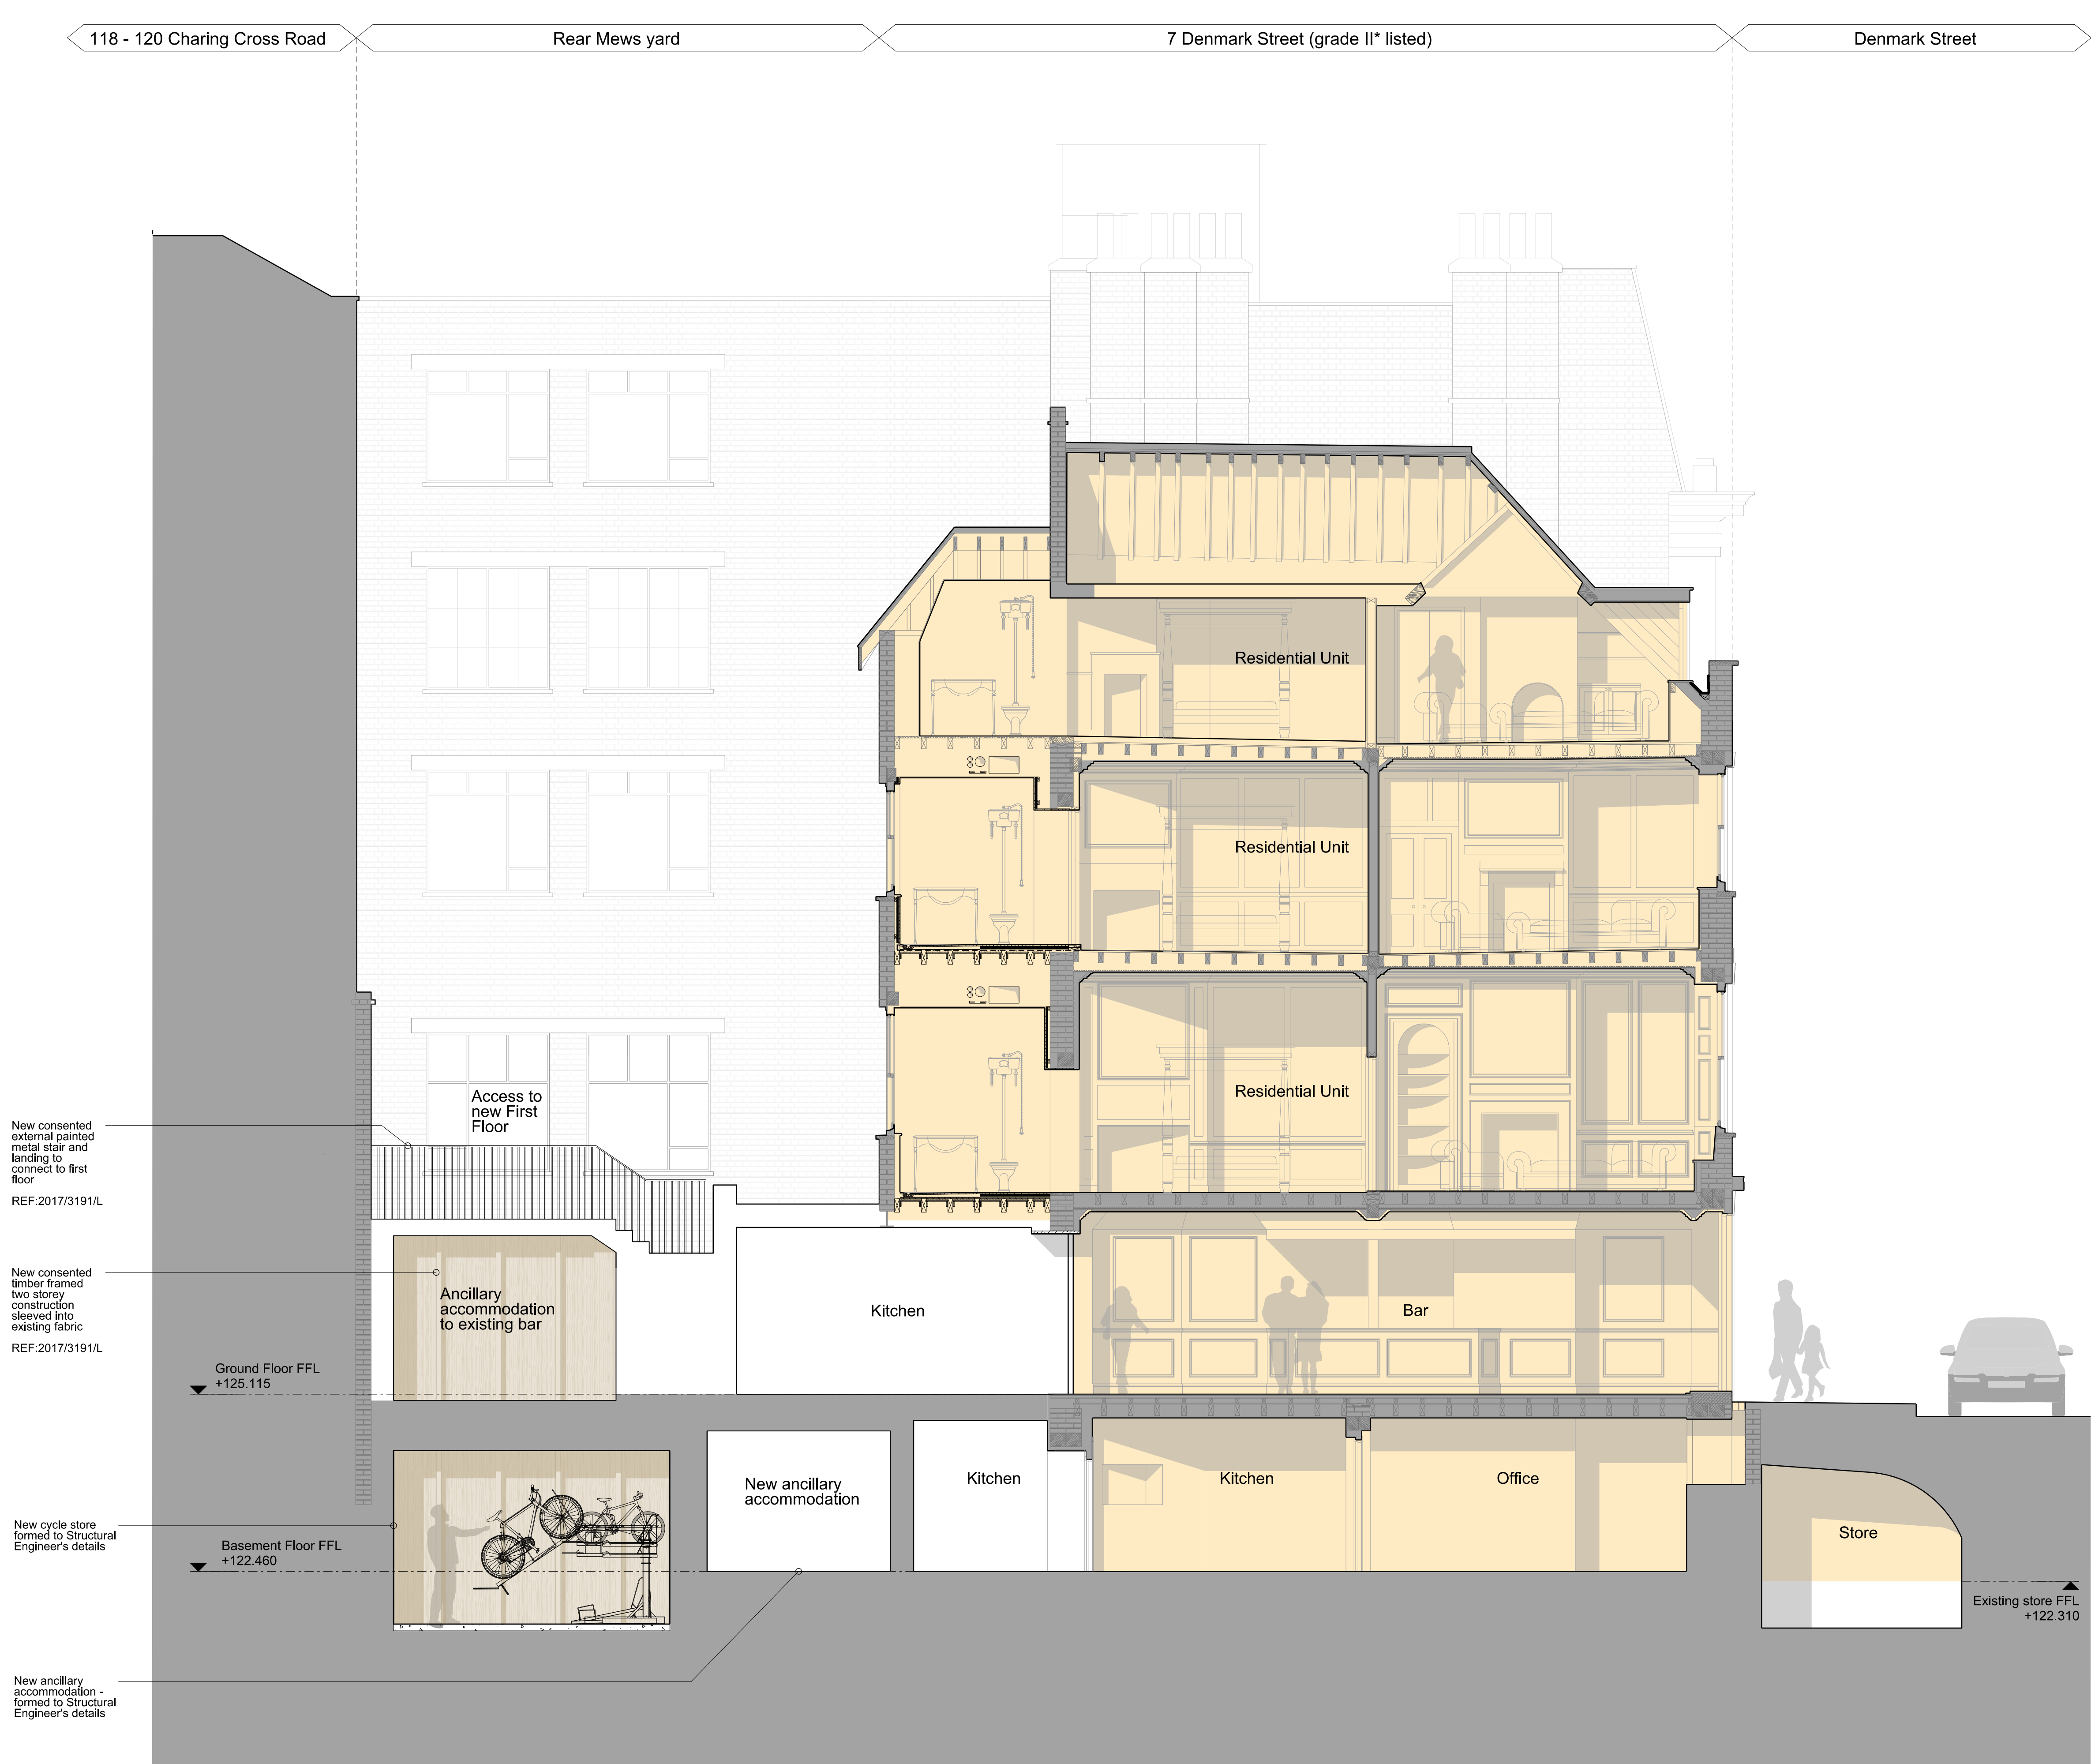


- Applicant ownership
- Application area
- Layouts presented for reference only, refer to Consented Application 2012/6865/L for details


- External works. General notes:
- All external facades to be restored and cleaned generally
 - Unsympathetic modern materials and security measures to be removed
 - All exterior brickwork to be carefully cleaned, repaired and repointed where necessary in matching materials

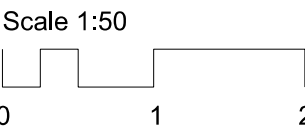


Revisions			
05	Issued for Listed Building Consent	17/10/17	
04	Updated omitting Basement works	01/03/17	
03	Updated omitting works to coal store	18/02/15	
02	Updated following Camden's comments	04/02/15	
01	Issued for Listed Building Consent	20/12/15	
Client			
Consolidated Ltd.			
Project			
St. Giles Circus - Zone 3			
Drawing Title			
7 Denmark Street			
Existing Section - Main House + Mews			
Looking West - at boundary wall			
Drawing Number			
1401_7D(PL)10			
Scale	1:50@A1	Status	For Information
Drawn by	EW	Date	13/07/15
Do not scale. All dimensions to be confirmed on site. Information contained in this drawing is the sole copyright of Ian Chalk Architects and is not to be reproduced without permission.			
All internal layouts are for illustrative purposes only			
ica		70 Cowcross Street London EC1M 6EJ 02037807355 07785 973723 ianchalkarchitects.com	

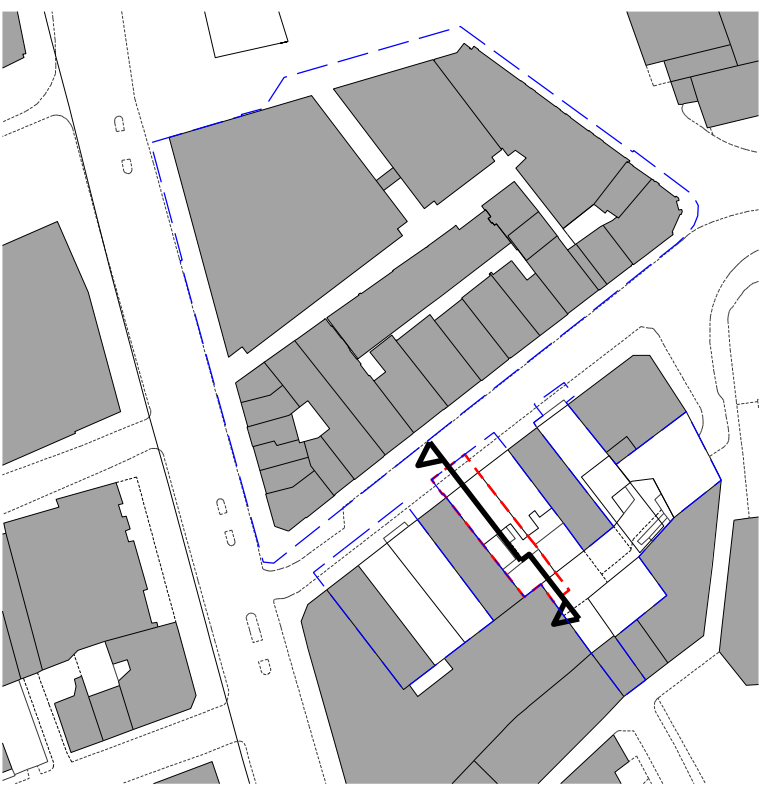

- External works. General notes:
- All external facades to be restored and cleaned generally
 - Unsympathetic modern materials and security measures to be removed
 - All exterior brickwork to be carefully cleaned, repaired and repointed where necessary in matching materials

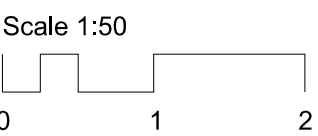


Revisions			
04	Issued for Listed Building Consent	17/10/17	
03	Updated omitting basement works	01/03/17	
02	Updated following Camden's comments	04/02/15	
01	Issued for Listed Building Consent	20/12/15	
Client			
Consolidated Ltd.			
Project			
St. Giles Circus - Zone 3			
Drawing Title			
7 Denmark Street			
Proposed Section - Main House + Mews			
Looking West			
Drawing Number			
1401_7D(PL)11			
Scale	1:50@A1	Status	For Information
Drawn by	EW	Date	13/07/15
Do not scale. All dimensions to be confirmed on site. Information contained in this drawing is the sole copyright of Ian Chalk Architects and is not to be reproduced without permission.			
All internal layouts are for illustrative purposes only			
ica		70 Cowcross Street London EC1M 6EJ 02037807355 07785 973723 ianchalkarchitects.com	

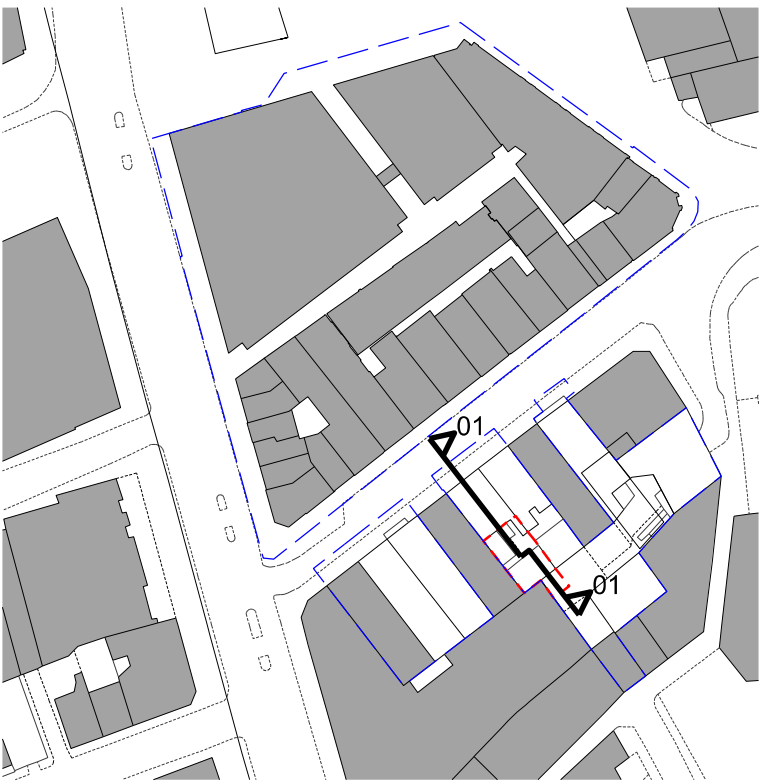




- Applicant ownership
- Application area

Layouts presented for reference only, refer to Consented Application 2012/6865/L for details

- External works. General notes:
- All external facades to be restored and cleaned generally
 - Unsympathetic modern materials and security measures to be removed
 - All exterior brickwork to be carefully cleaned, repaired and repointed where necessary in matching materials

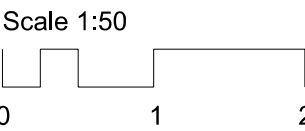

Revisions			
04	Issued for Listed Building Consent	17/10/17	
03	Updated omitting basement works	01/03/17	
02	Updated following Camden's comments	04/02/15	
01	Issued for Listed Building Consent	20/12/15	
Client			
Consolidated Ltd.			
Project			
St. Giles Circus - Zone 3			
Drawing Title			
7 Denmark Street - Main House + Mews Looking East			
Drawing Number			
1401_7D(PL)12			
Scale	1:50@A1	Status	For Information
Drawn by	EW	Date	13/07/15
Do not scale. All dimensions to be confirmed on site. Information contained in this drawing is the sole copyright of Ian Chalk Architects and is not to be reproduced without permission.			
All internal layouts are for illustrative purposes only			
ica		70 Cowcross Street London EC1M 6EJ	
		02037807355 07785 973723 ianchalkarchitects.com	

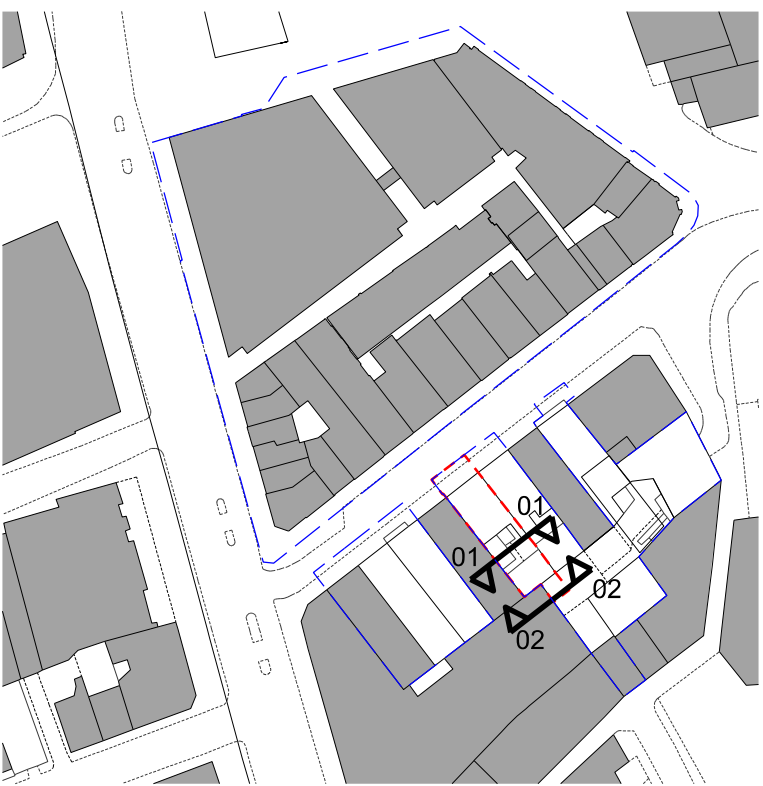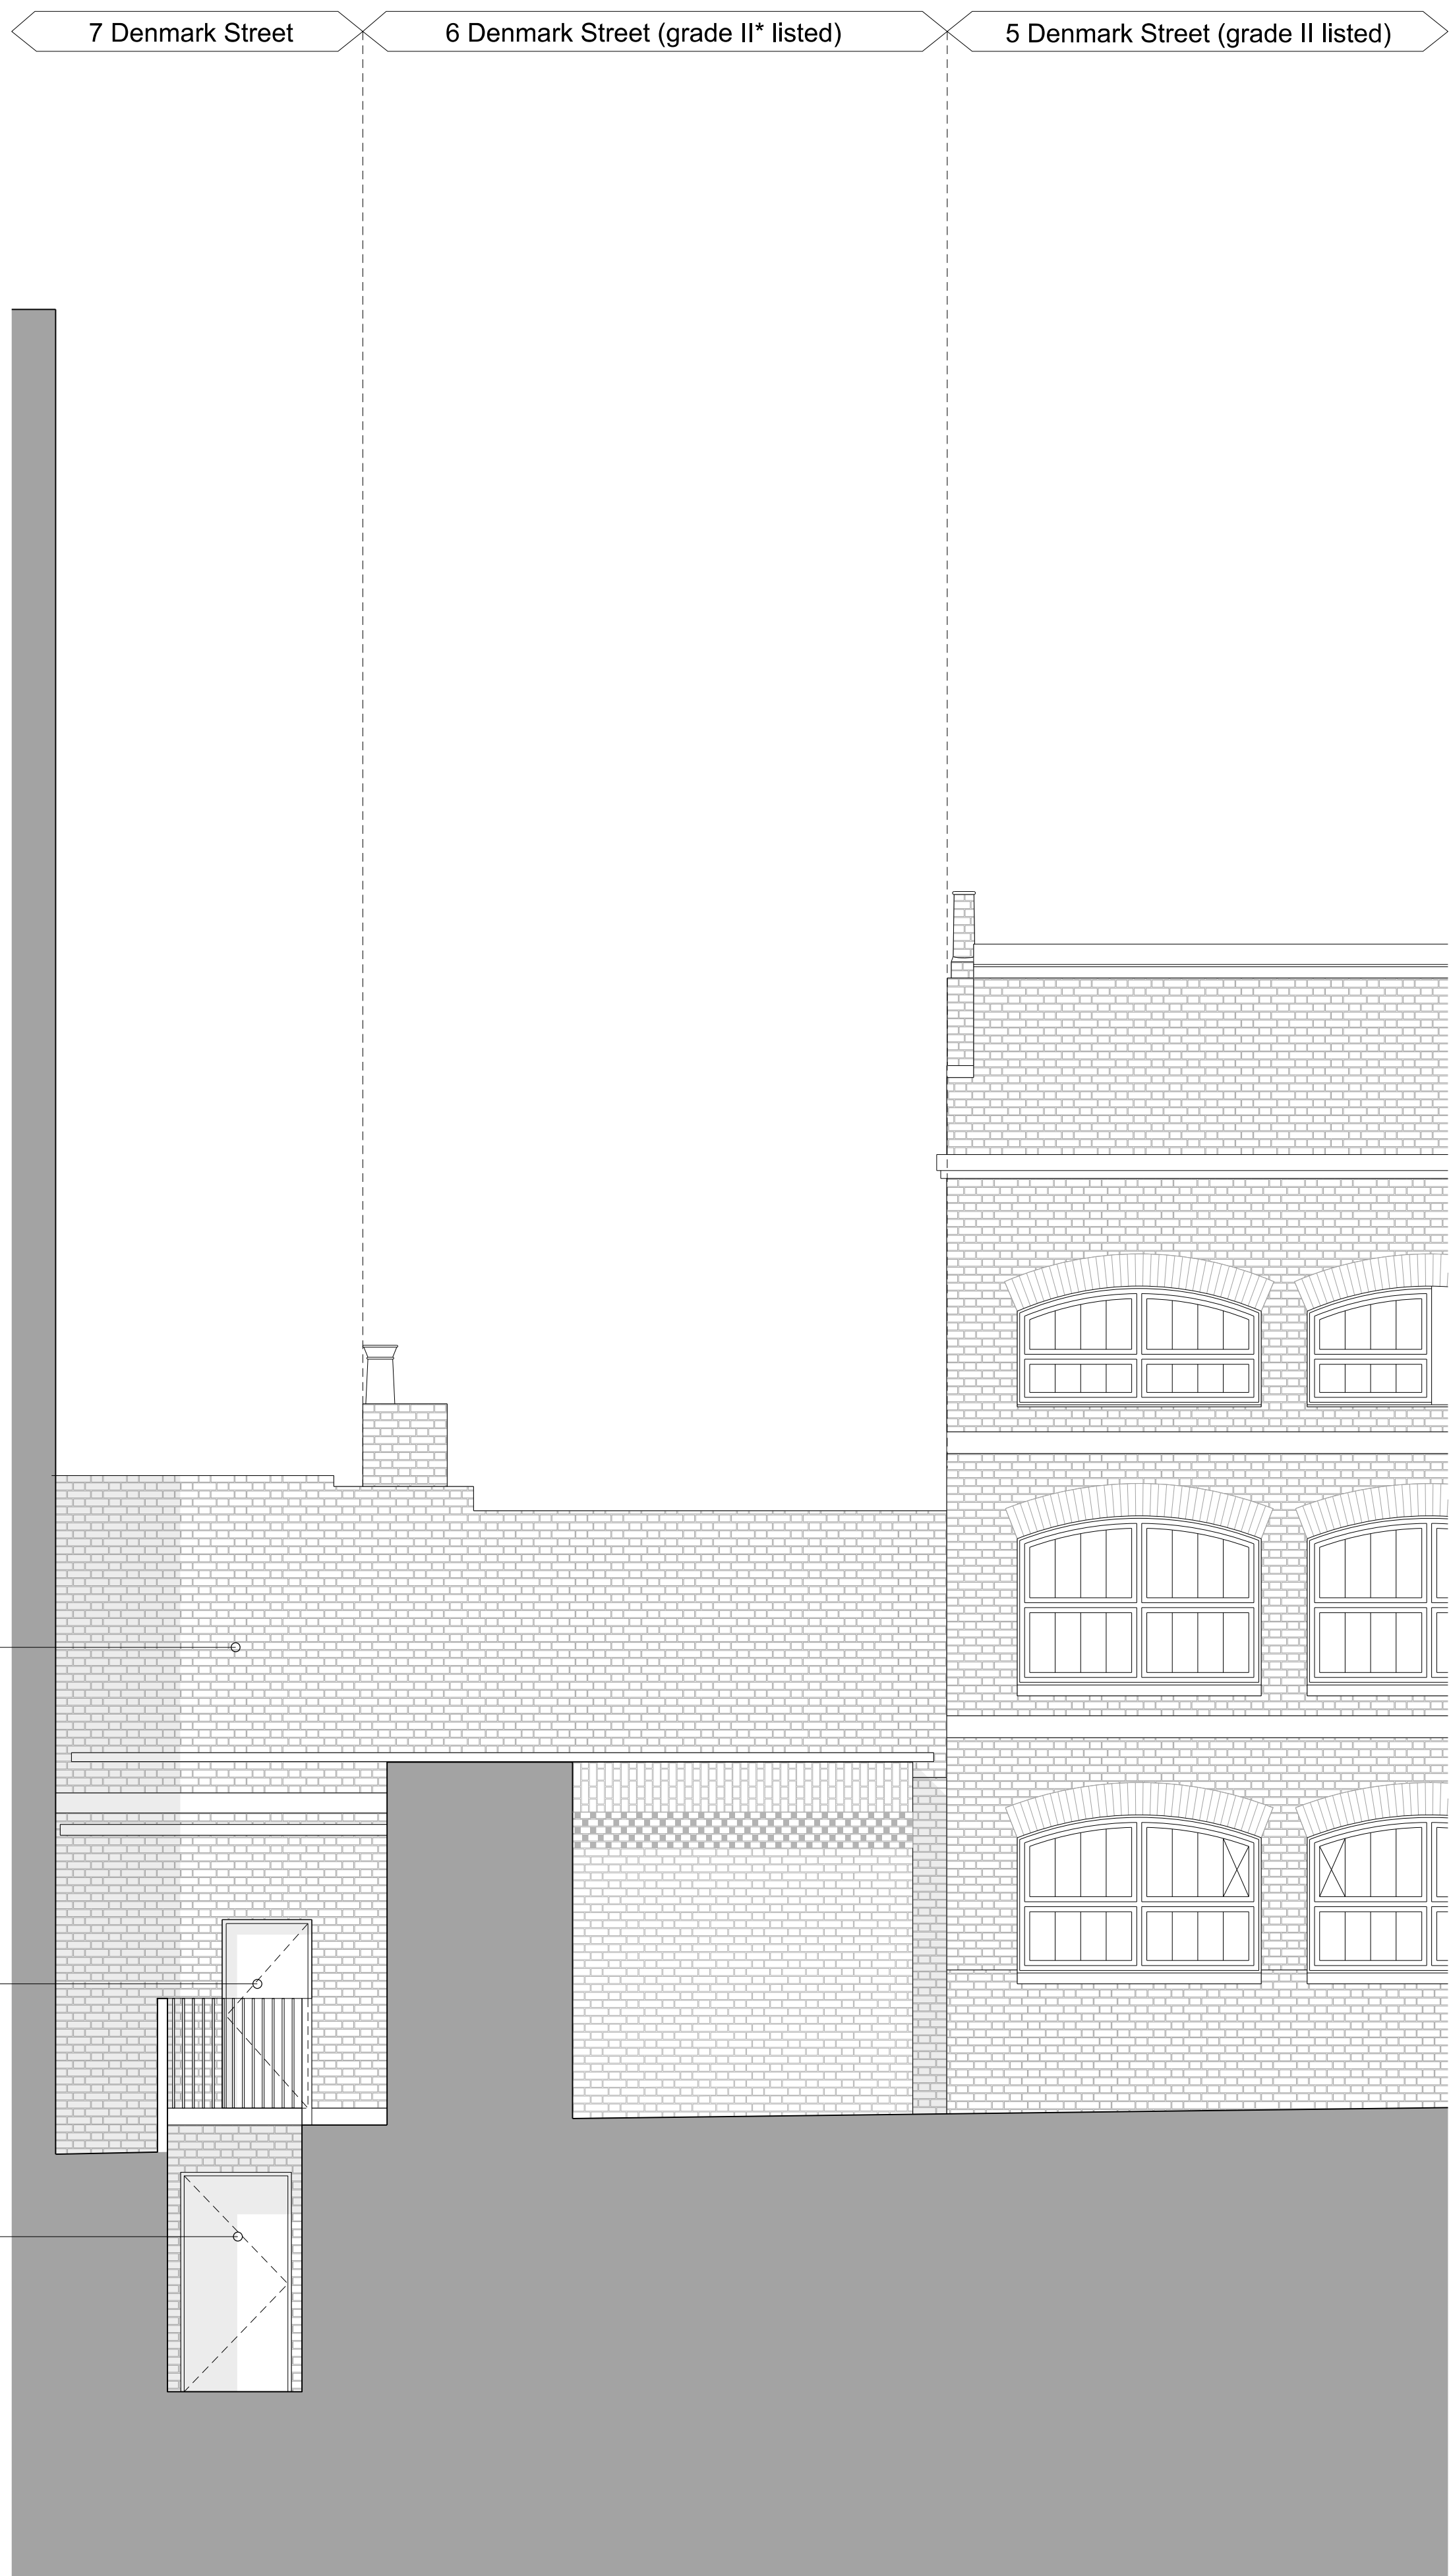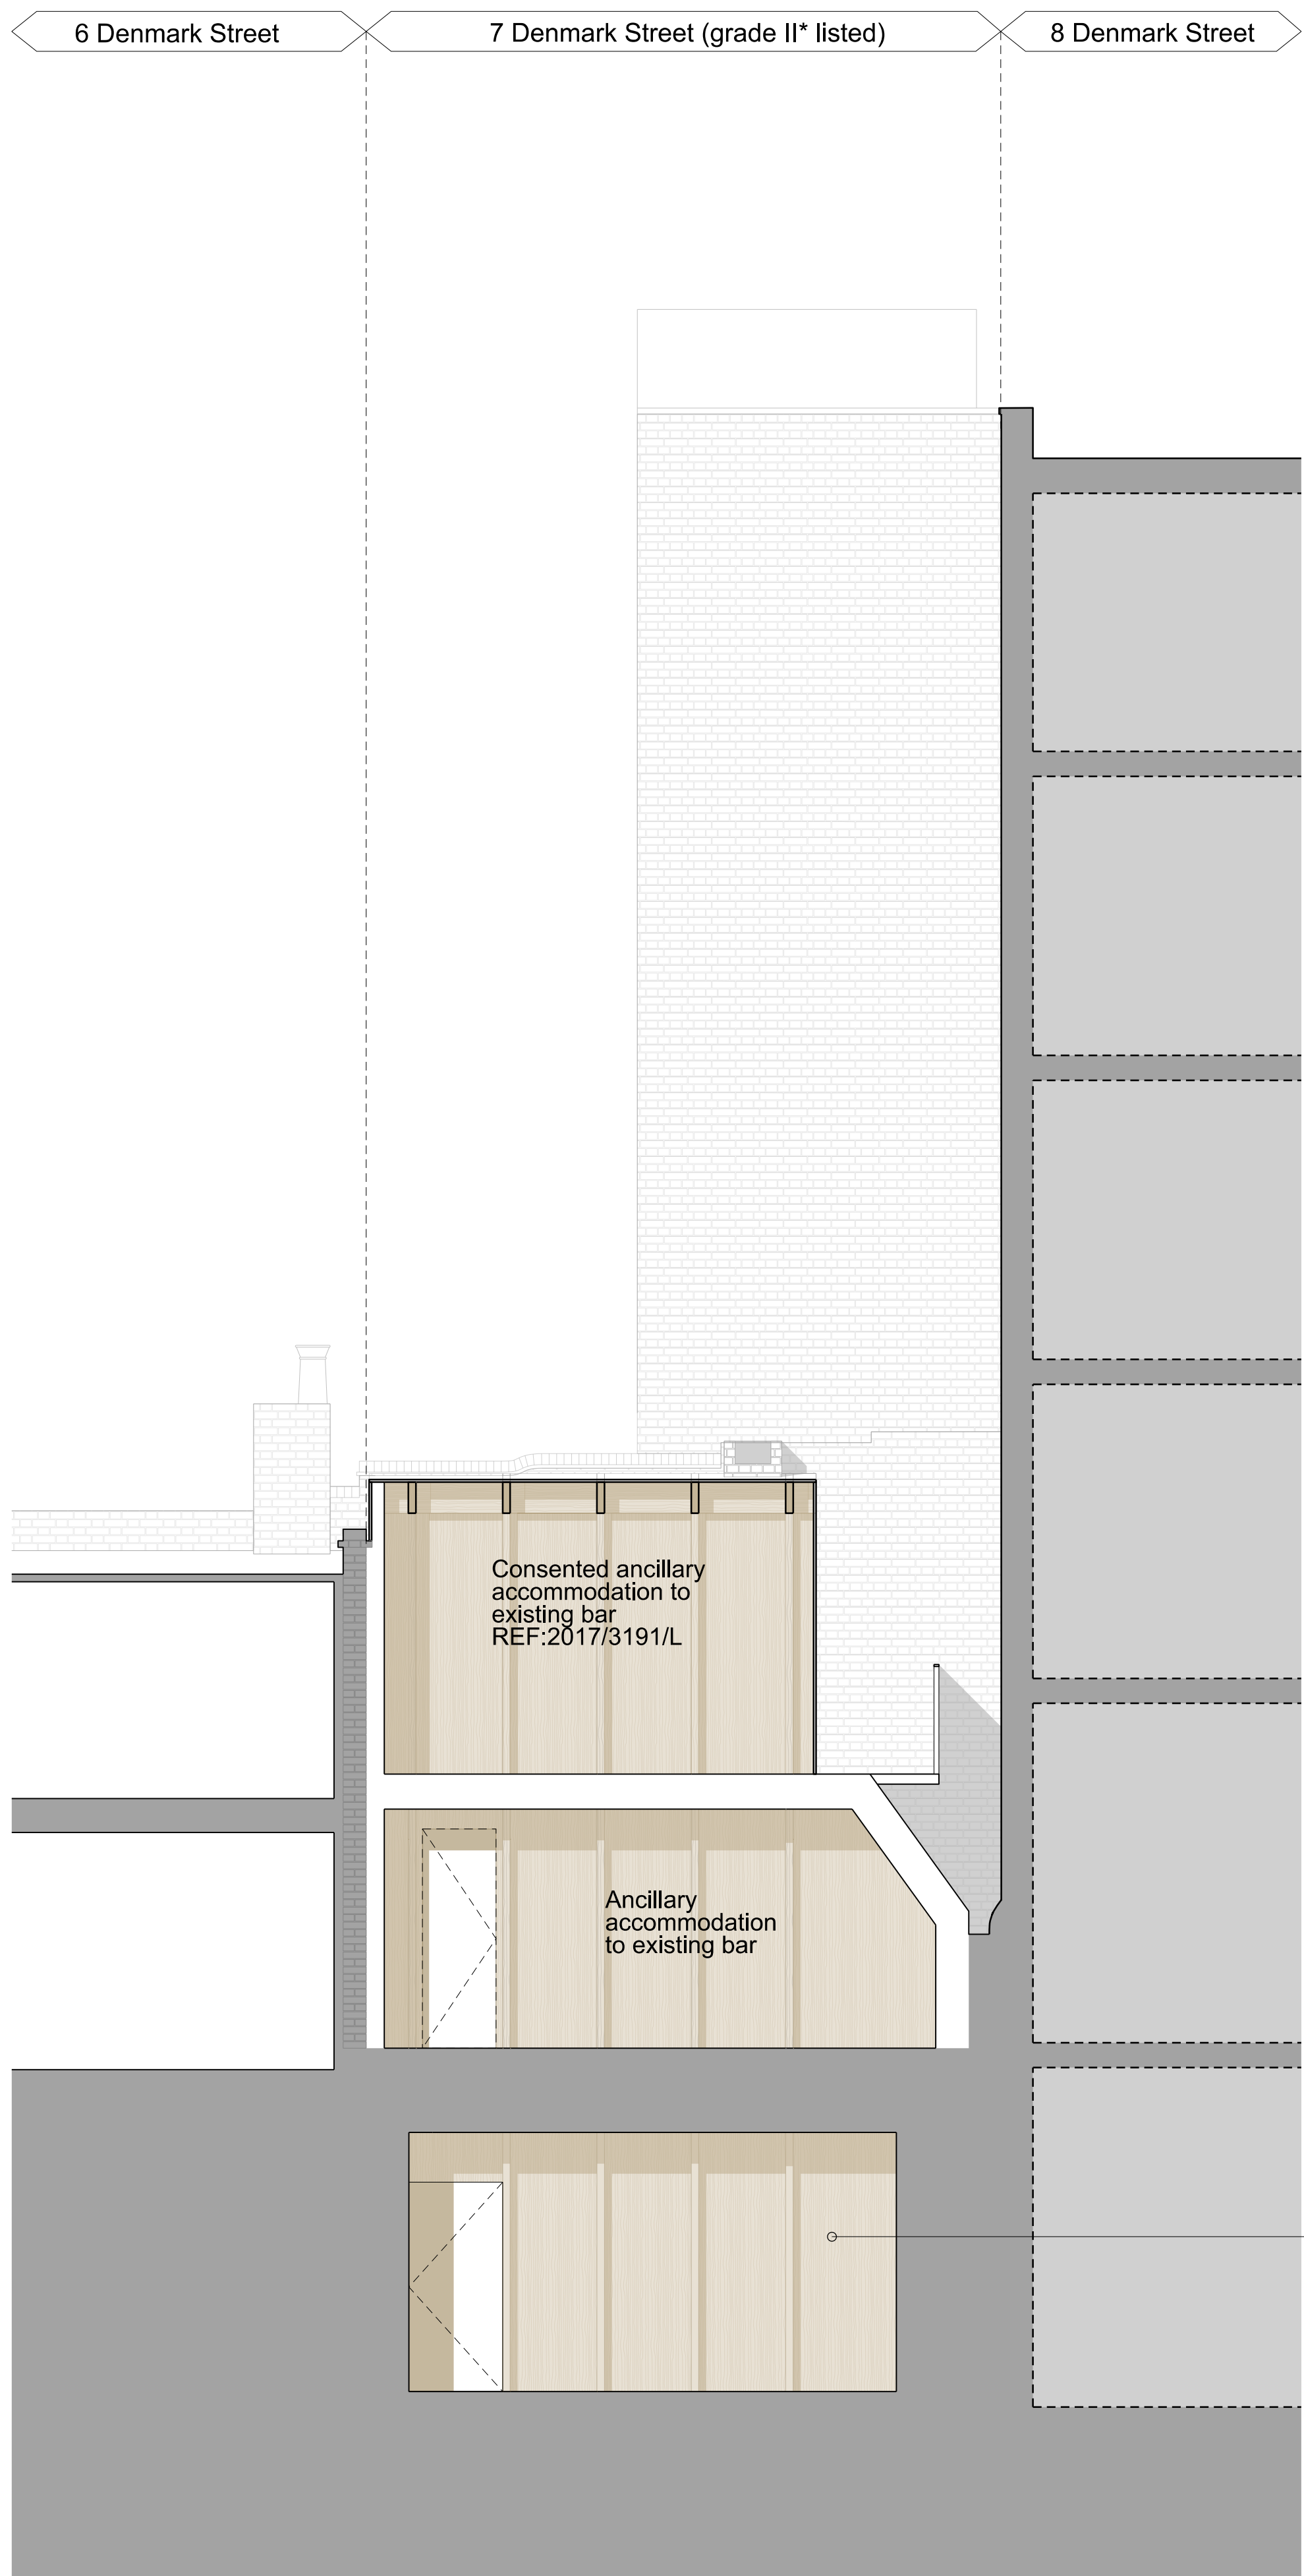

Applicant ownership

Application area

Scale 1:50

Revisions			
05	Issued for Listed Building Consent	17/10/17	
04	Updated to omitting basement works	01/03/17	
03	Updated to indicate retained sloped roof	04/05/16	
02	Updated following Camden's comments	04/02/16	
01	Issued for Listed Building Consent	20/12/15	
Client			
Consolidated Ltd.			
Project			
St. Giles Circus - Zone 3			
Drawing Title			
7 Denmark Street Proposed Yard Elevation + Mews Section Rear Mews			
Drawing Number			
1401_7D(PL)14			
Scale	1:50@A1	Status	For Information
Drawn by	EW	Date	13/07/15
Do not scale. All dimensions to be confirmed on site. Information contained in this drawing is the sole copyright of Ian Chalk Architects and is not to be reproduced without permission.			
All internal layouts are for illustrative purposes only			
ica		70 Cowcross Street London EC1M 6EJ	
		02037807355 07785 973723 ianchalkarchitects.com	