




GROUND FLOOR PLAN
AS EXISTS

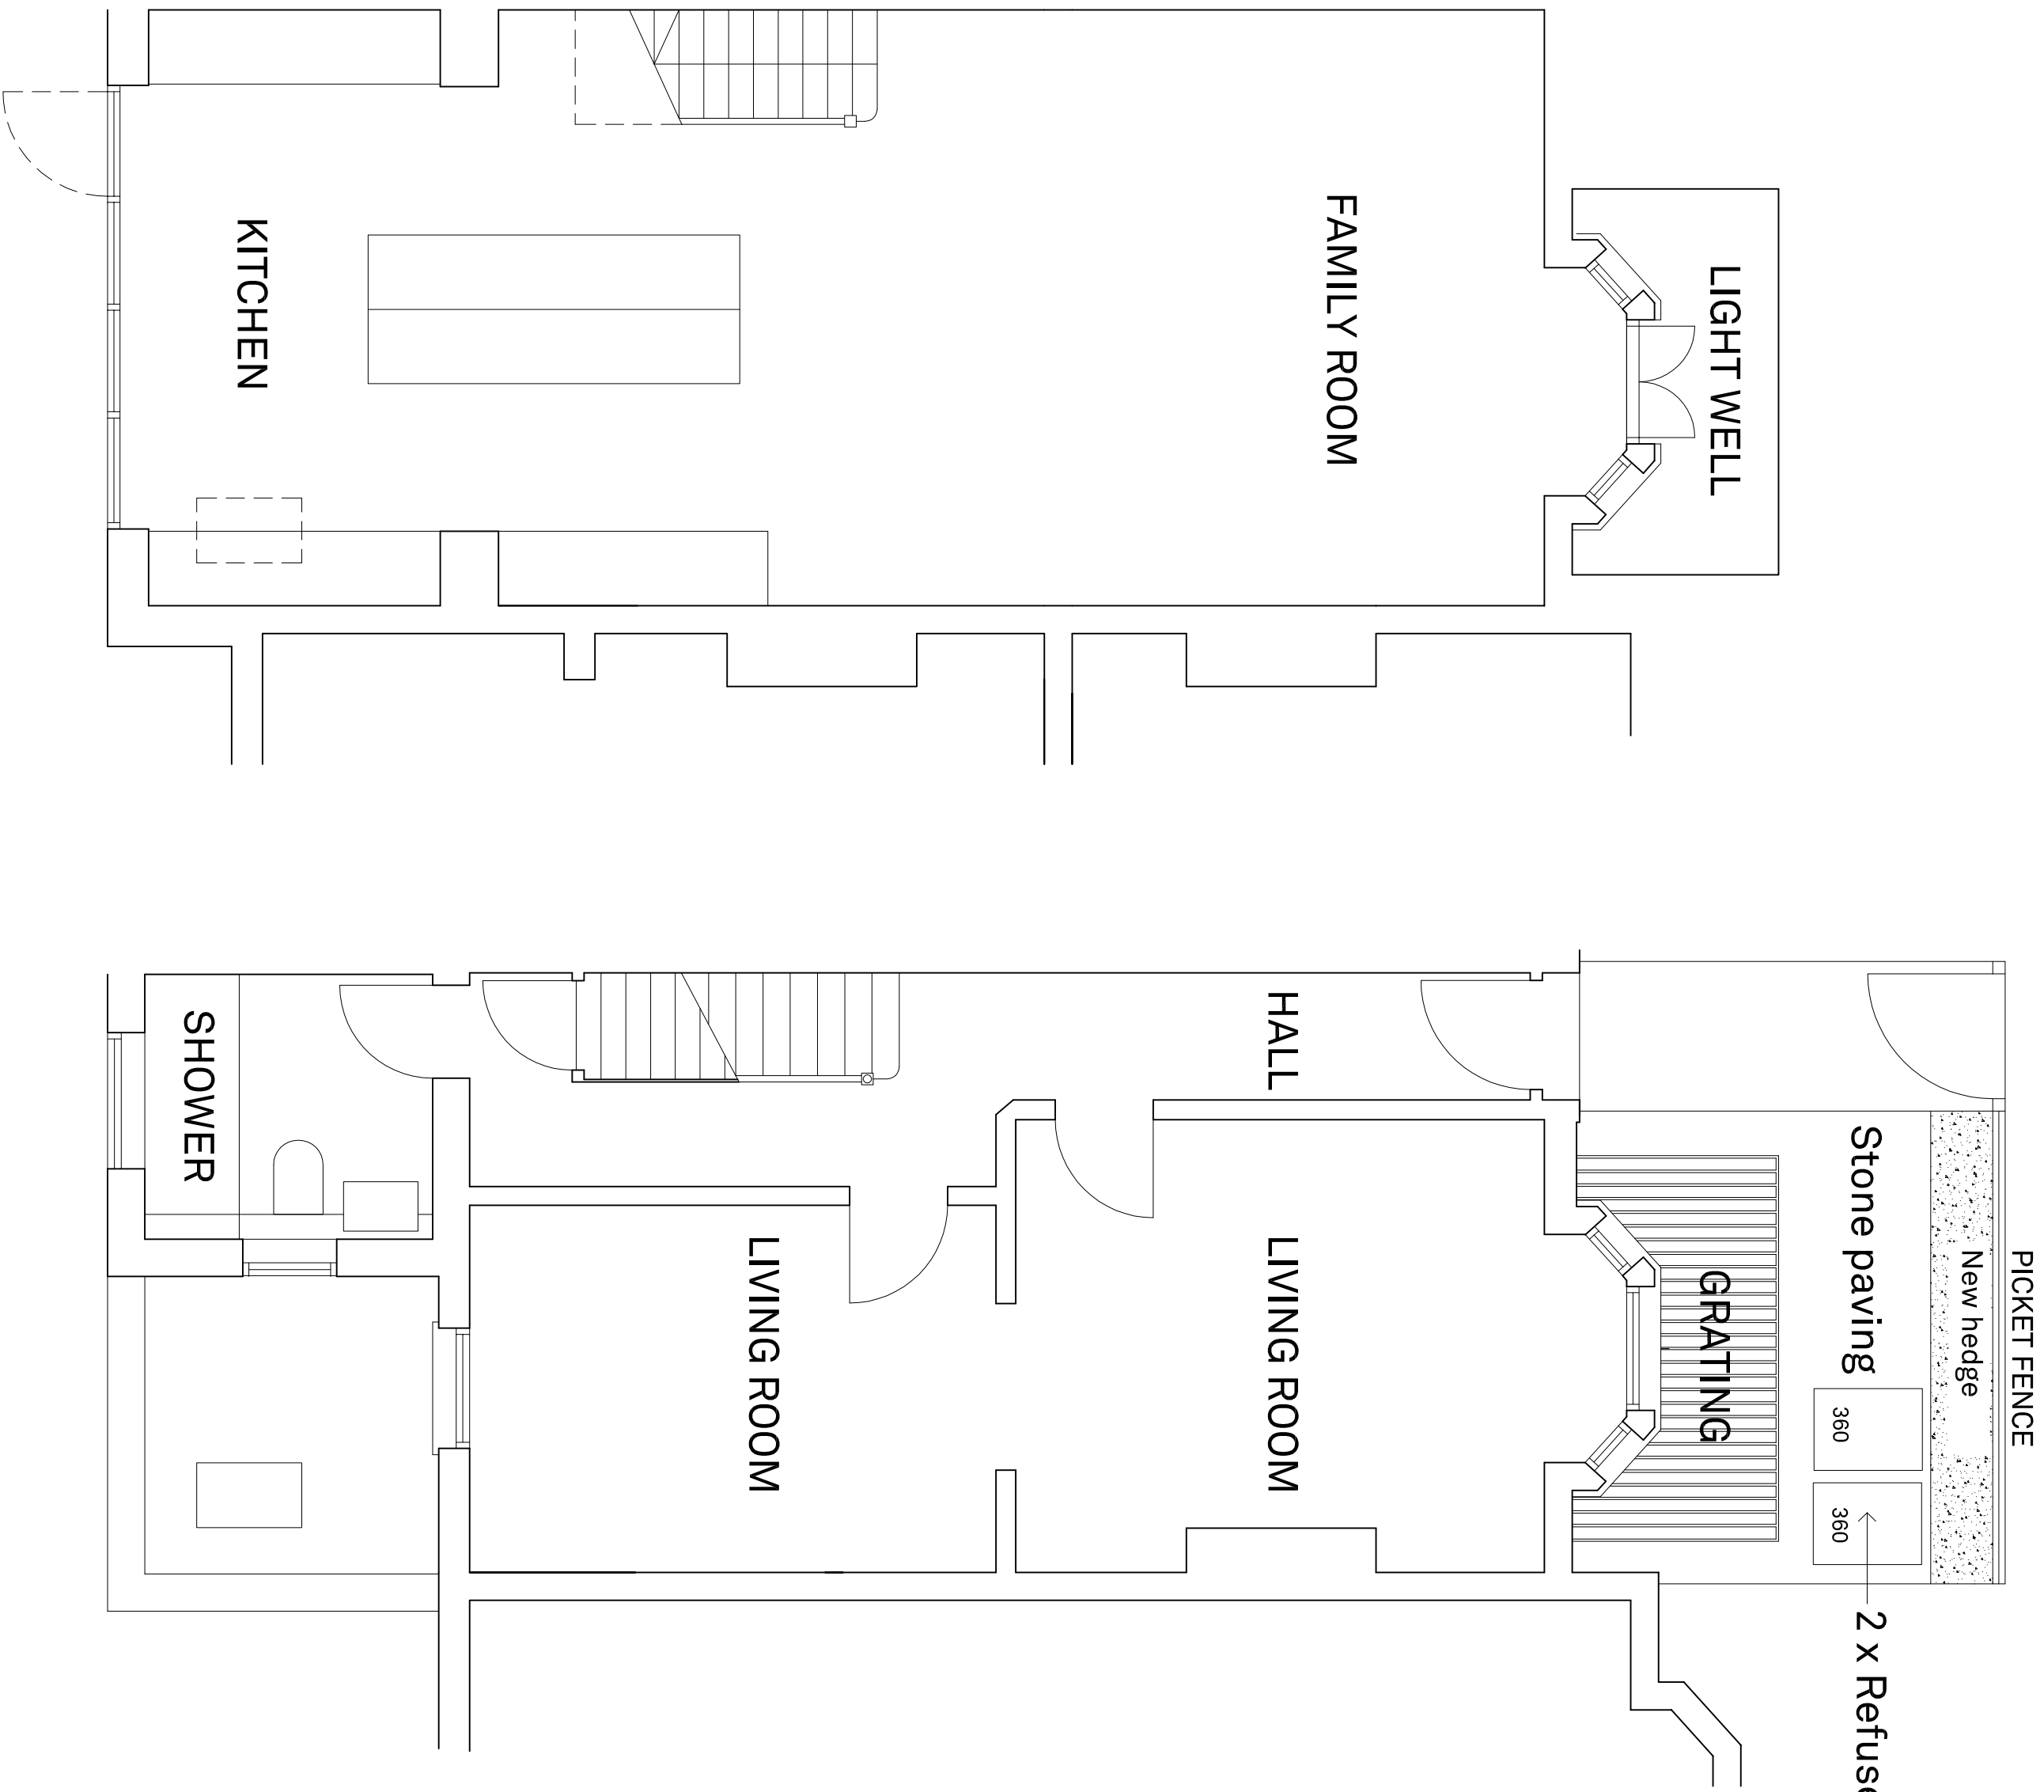


GROUND FLOOR PLAN
AS PROPOSED

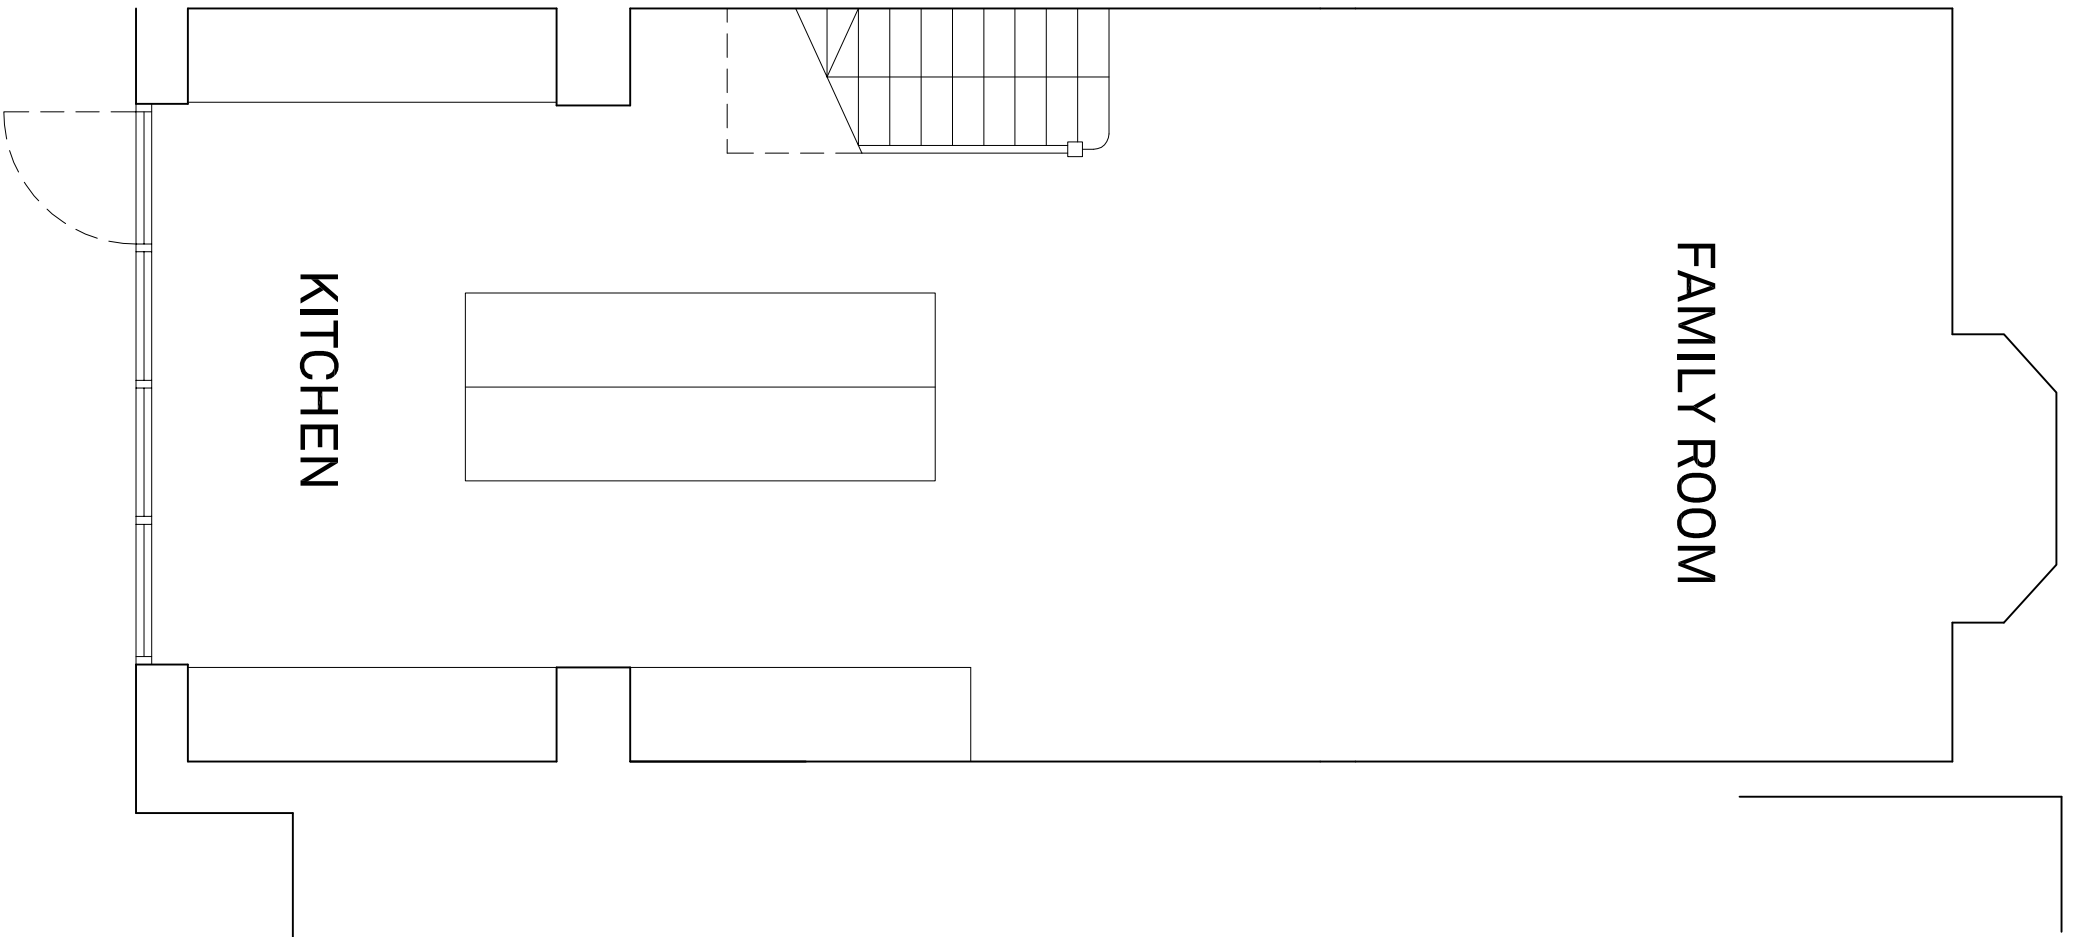

LOWER GROUND FLOOR PLAN
AS EXISTS

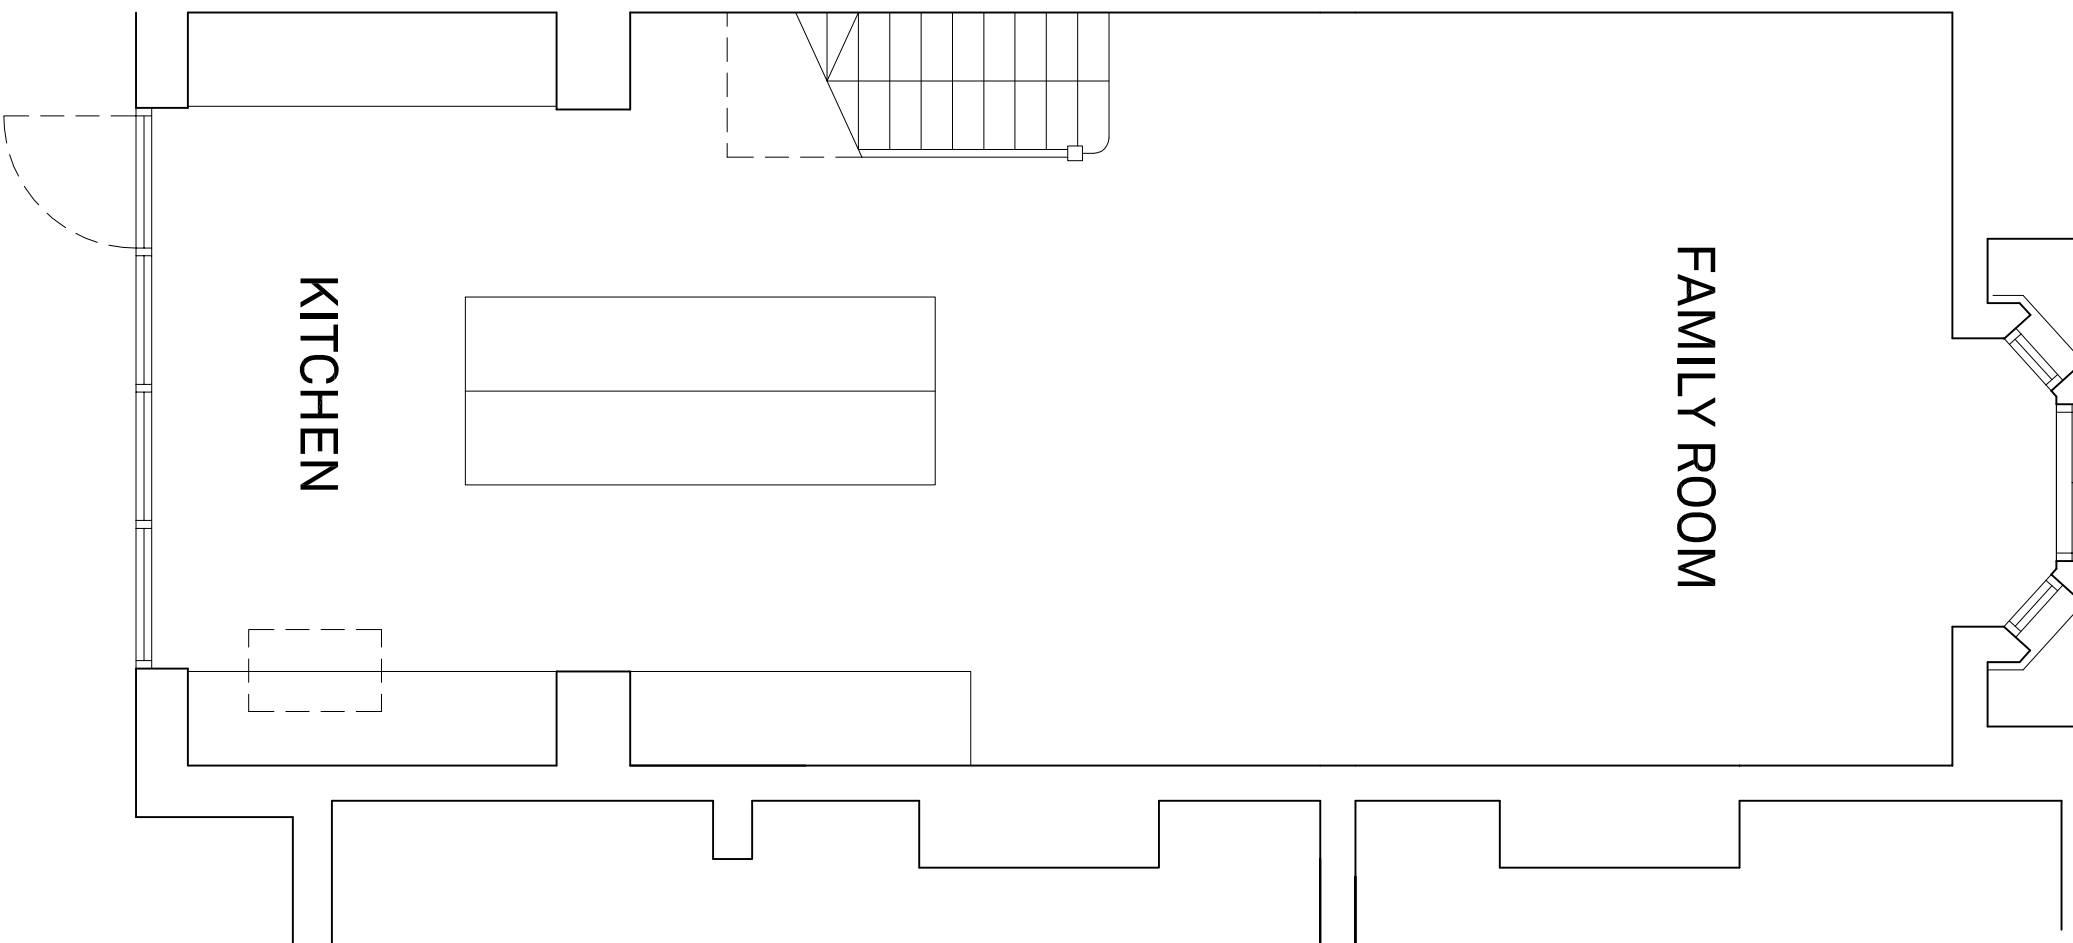

LOWER GROUND FLOOR PLAN
AS PROPOSED

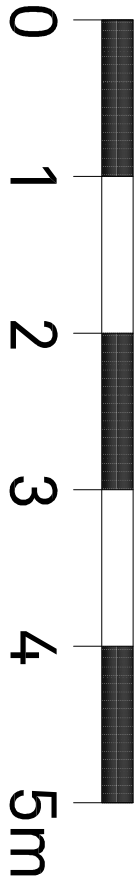

FOR CONSTRUCTION

Notes:

- This drawing to be read in conjunction with the specification and structural and consultants drawings and specifications.
- Any discrepancies between this and any other relevant drawing must be brought to the attention of the architect immediately.

3. Note to Builders:
Do not scale from any part of this drawing.
Do not scale from any part of this drawing.
Do not scale from any part of this drawing.

Title
Plans as Existing and Proposed

Client
Hasan Harneed
2 South Hill Park
London NW3

Project
53 Pitts Lane
LONDON NW3 7NL

Job No
16019

Dwg No
P-100

Rev
P3

Stage
-

Date
June 17

Scale
1:50 @ A1

Drwn
ROH

Chkd
-

ROH ARCHITECTS
25 Lonsdale Road
London NW6 6RA

Tel +44 (0)20 7372 7576
Fax +44 (0)20 7372 0078
info@roh-architects.com
www.roh-architects.com