

**DRAWING NOTES:**  
 All dimensions to be checked on site prior to commencement of any works, and/or preparation of any shop drawings.  
 Sizes of and dimensions to any structural elements are indicative only. See structural engineers drawings for actual sizes/dimensions.  
 Sizes of and dimensions to any service elements are indicative only. See service engineers drawings for actual sizes and dimensions.  
 This drawing to be read in conjunction with all other architect's drawings, specifications and other Consultant's information.  
 All proprietary systems shown on this drawing are to be installed strictly in accordance with the Manufacturer's/Suppliers' recommendations.  
 Any discrepancies between information shown on this drawing and any other contract information or manufacturer's/suppliers' recommendations are to be brought to the attention of the Architect.  
**DO NOT SCALE FROM THIS DRAWING.**


**DRAWING NOTES:**

Demolition  
 Development Boundary

PL	Issued for Planning	17/11/2017
STATUS/REVISION	DATE	

<b>DRAWING</b>	
<b>UNDER CONSTRUCTION</b>	
<b>Ground Floor Plan</b>	
SCALE	1:100 @ A1
DATE	Nov 2017
DWG No.	1014-UC-B-P-00
DRAWING STATUS	PLANNING
DRAWN BY	BGY
REVISION	-

PROJECT	Studio B, Fortress Grove, Kenilsh Town
CLIENT	Alpha Development Ltd
ARCHITECT	Buckley Gray Yeoman Studio 4.04, The Tea Building 56 Shore ditch High Street London E1 6JJ T: 020 7033 9913 F: 020 7033 9914

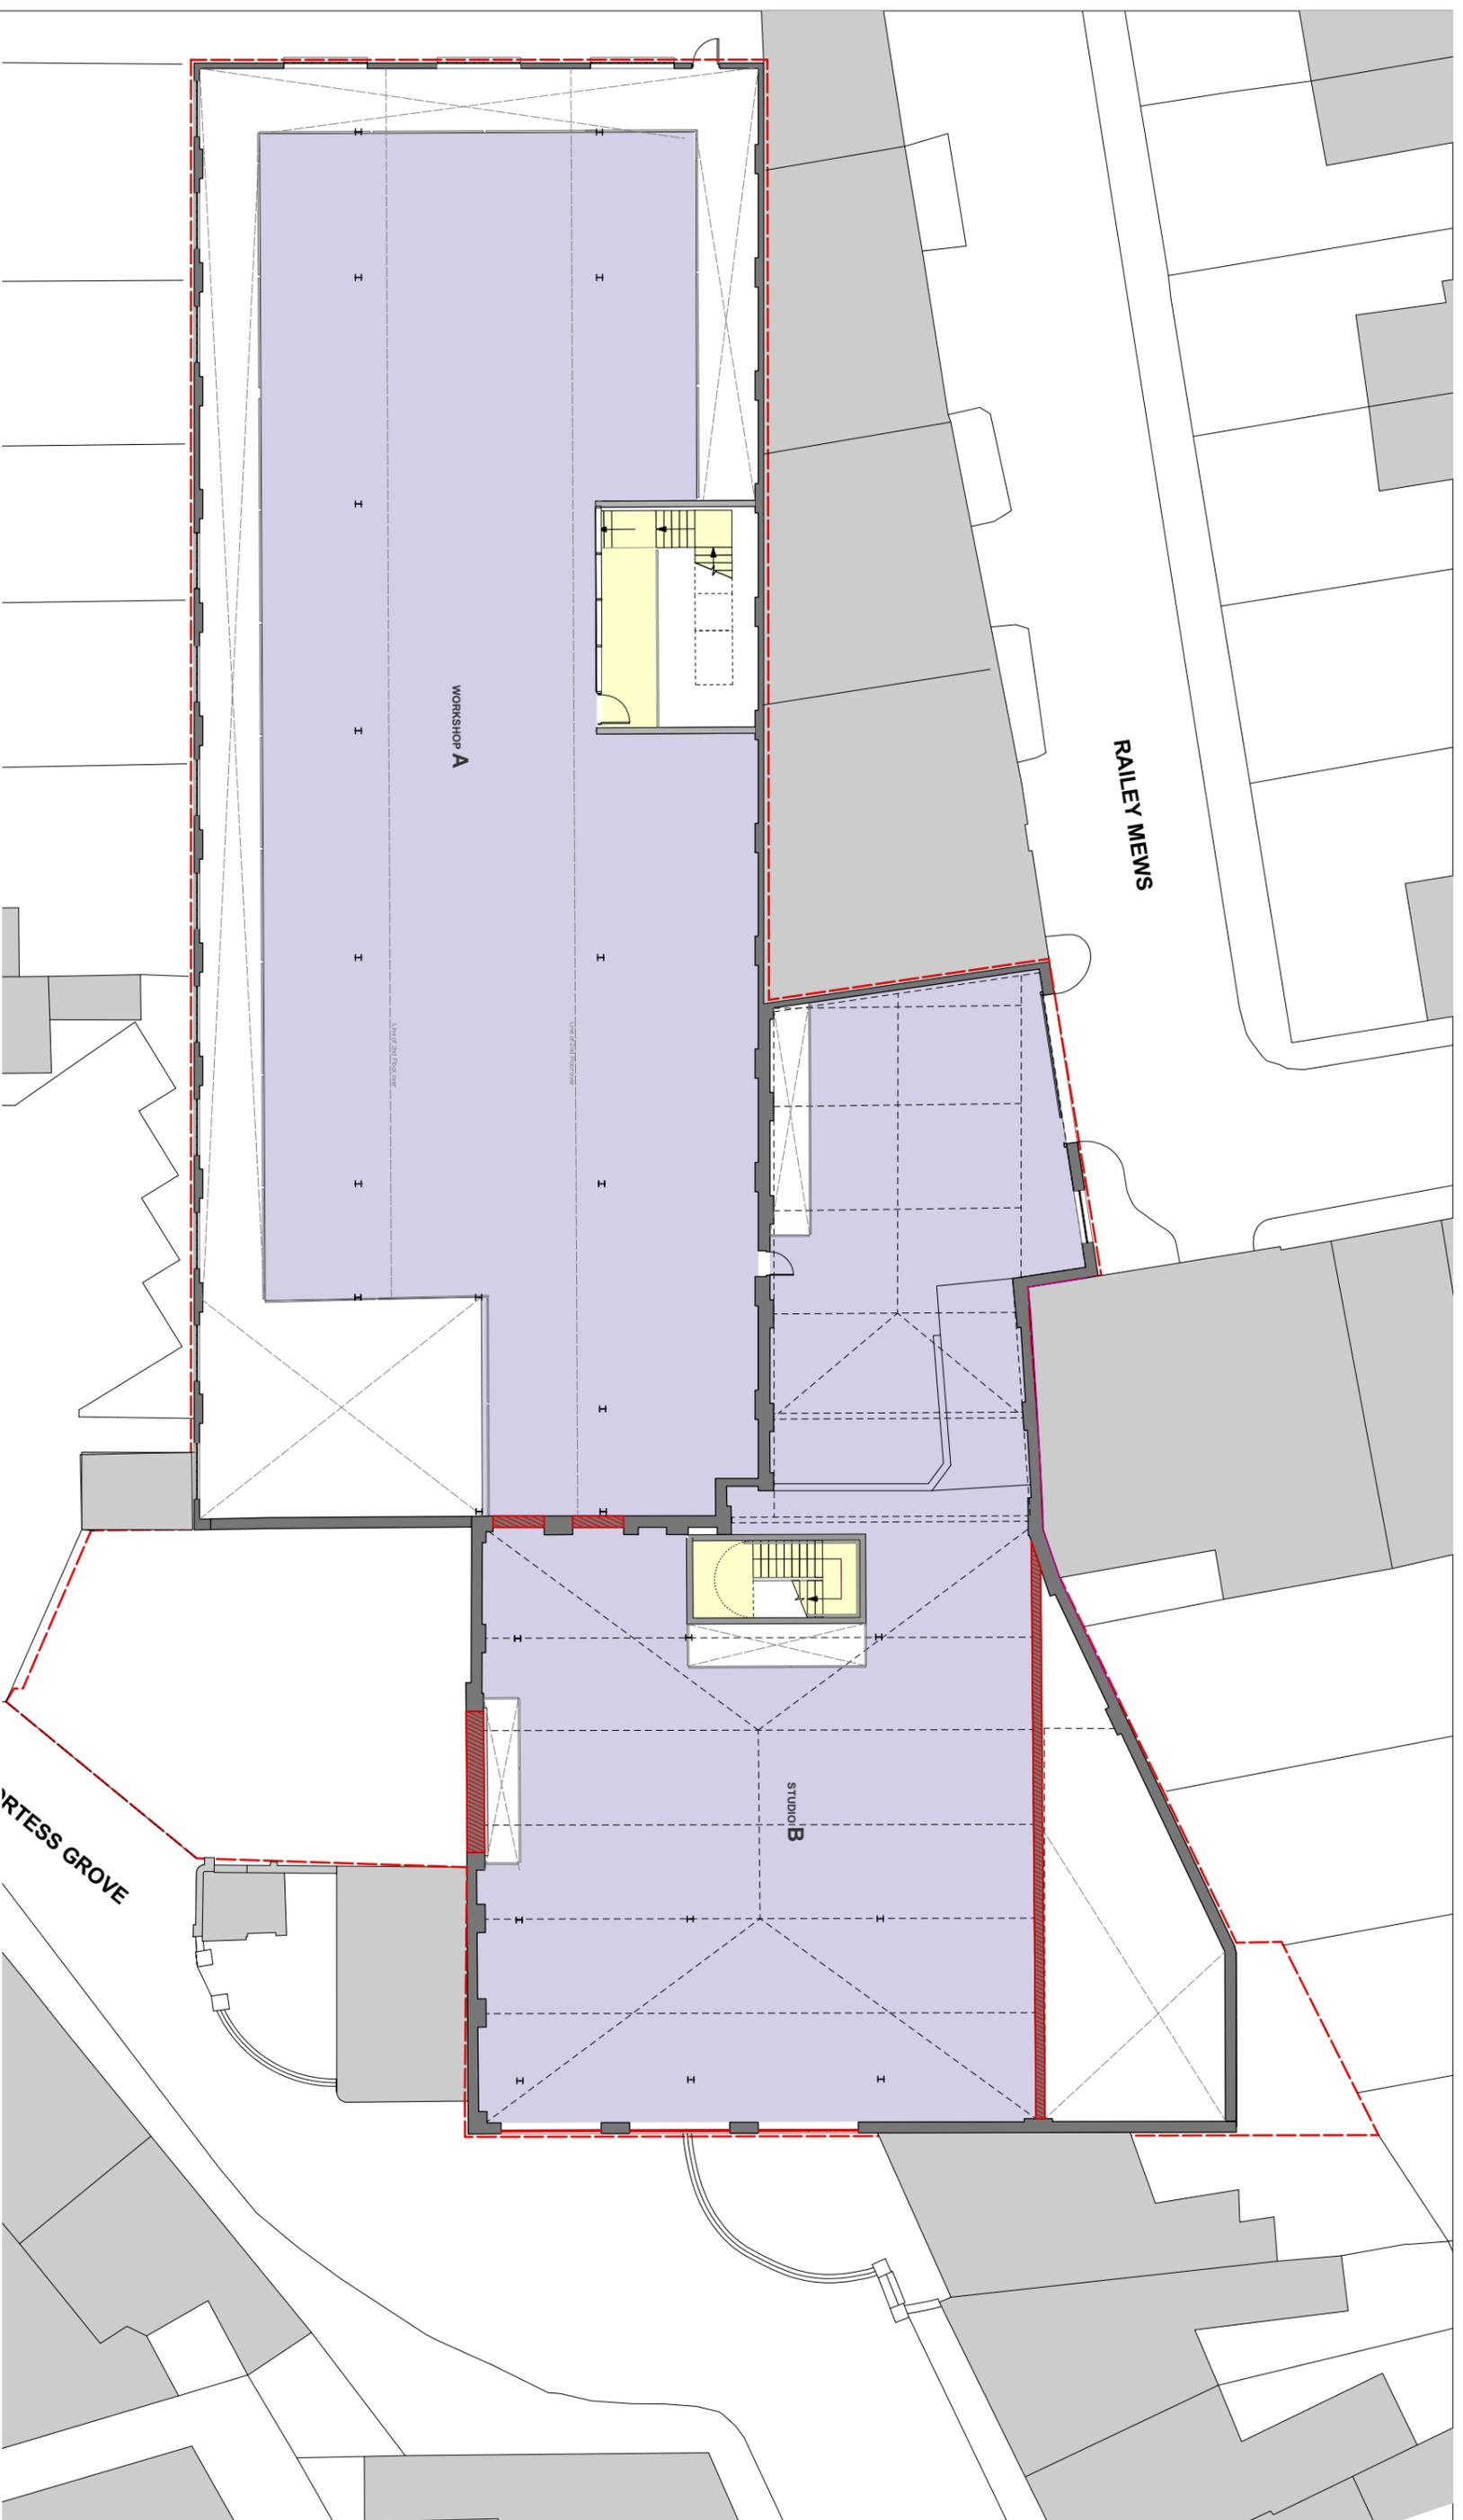

**DRAWING NOTES:**  
 All dimensions to be checked on site prior to commencement of any works, and/or preparation of any shop drawings.  
 Sizes of and dimensions to any structural elements are indicative only. See structural engineers drawings for actual sizes and dimensions.  
 Sizes of and dimensions to any service elements are indicative only. See service engineers drawings for actual sizes and dimensions.  
 This drawing to be read in conjunction with all other architect's drawings, specifications and other Consultant's information.  
 All proprietary systems shown on this drawing are to be installed strictly in accordance with the Manufacturer's/Suppliers' recommendations.  
 Any discrepancies between information shown on this drawing and any other contract information or manufacturer's/suppliers' recommendations are to be brought to the attention of the Architect.  
**DO NOT SCALE FROM THIS DRAWING.**


**DRAWING NOTES:**

Demolition  
 Development Boundary

PL	Issued for Planning	17/11/2017
STATUS/REVISION	DATE	

<b>DRAWING</b>	
<b>UNDER CONSTRUCTION</b>	
<b>First Floor Plan</b>	
SCALE	1:100 @ A1
DATE	Nov 2017
DWG No.	1014-UC-B-P-01
DRAWING STATUS	PLANNING
DRAWN BY	BGY
REVISION	-

PROJECT	Studio B, Fortess Grove, Kenilsh Town
CLIENT	Alphico Developments Ltd
PROJECT	Buckley Gray Yeoman Studio 4.04, The Tea Building 56 Shorepath High Street London E1 6UJ T: 020 7033 9913 F: 020 7033 9914

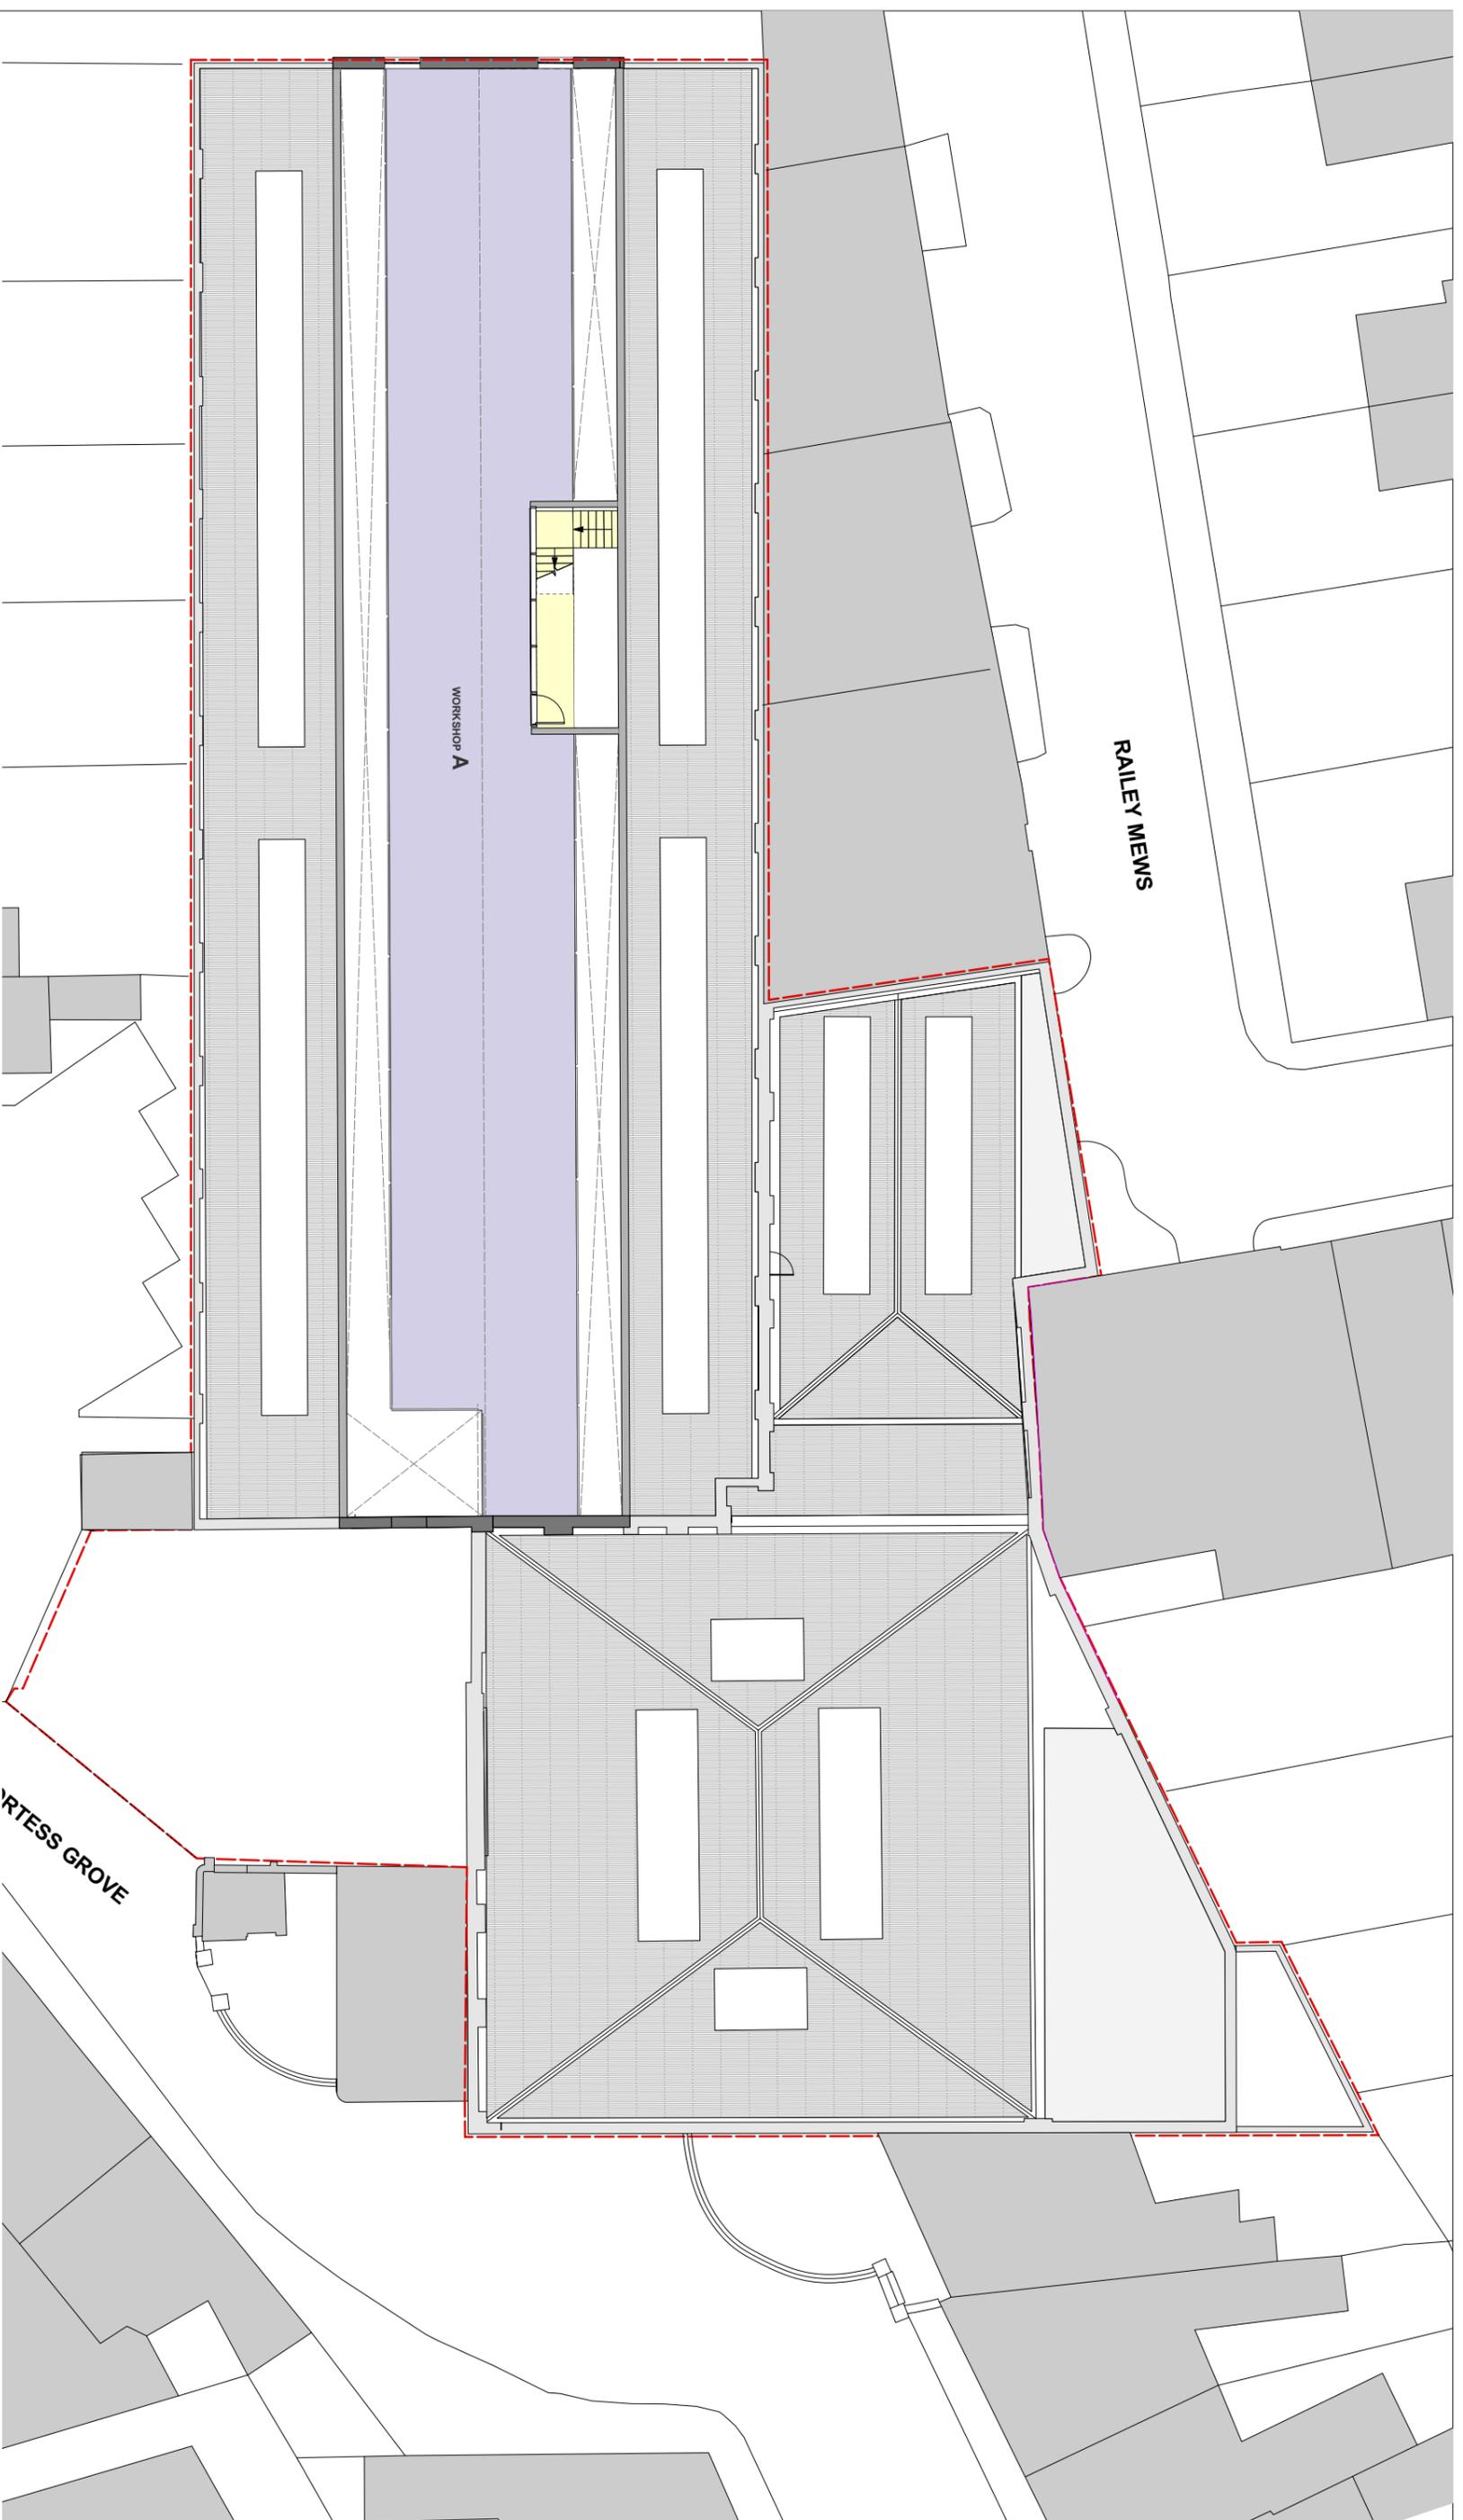

**DRAWING NOTES:**  
 All dimensions to be checked on site prior to commencement of any works, and/or preparation of any shop drawings.  
 Sizes of and dimensions to any structural elements are indicative only. See structural engineers drawings for actual sizes/dimensions.  
 Sizes of and dimensions to any service elements are indicative only. See service engineers drawings for actual sizes and dimensions.  
 This drawing to be read in conjunction with all other Architects drawings, specifications and other Consultants' information.  
 All proprietary systems shown on this drawing are to be installed strictly in accordance with the Manufacturers/Suppliers recommendations.  
 Any discrepancies between information shown on this drawing and any other contract information or manufacturers/suppliers recommendations is to be brought to the attention of the Architect.  
**DO NOT SCALE FROM THIS DRAWING.**


**DRAWING NOTES:**

Demolition  
 Development Boundary

PL	Issued for Planning	02/01/2018
STATUS/REVISION	DATE	

<b>DRAWING</b>	
<b>UNDER CONSTRUCTION</b>	
<b>Second Floor Plan</b>	
SCALE	1:100 @ A1
DATE	Jan 2018
DWG No.	1014-UC-B-P-02
DRAWING STATUS	PLANNING
DRAWING FILE REF	1014-UC-B-P-02.dwg
DRAWN BY	BGY
REVISION	-

PROJECT	Buckley Gray Yeoman
CLIENT	Alpha Development Ltd
PROJECT	Studio B, Fortress Grove, Kenilsh Town
PROJECT	Studio 4.04, The Tea Building 56 Shore ditch High Street London E1 6JJ T: 020 7033 9913 F: 020 7033 9914

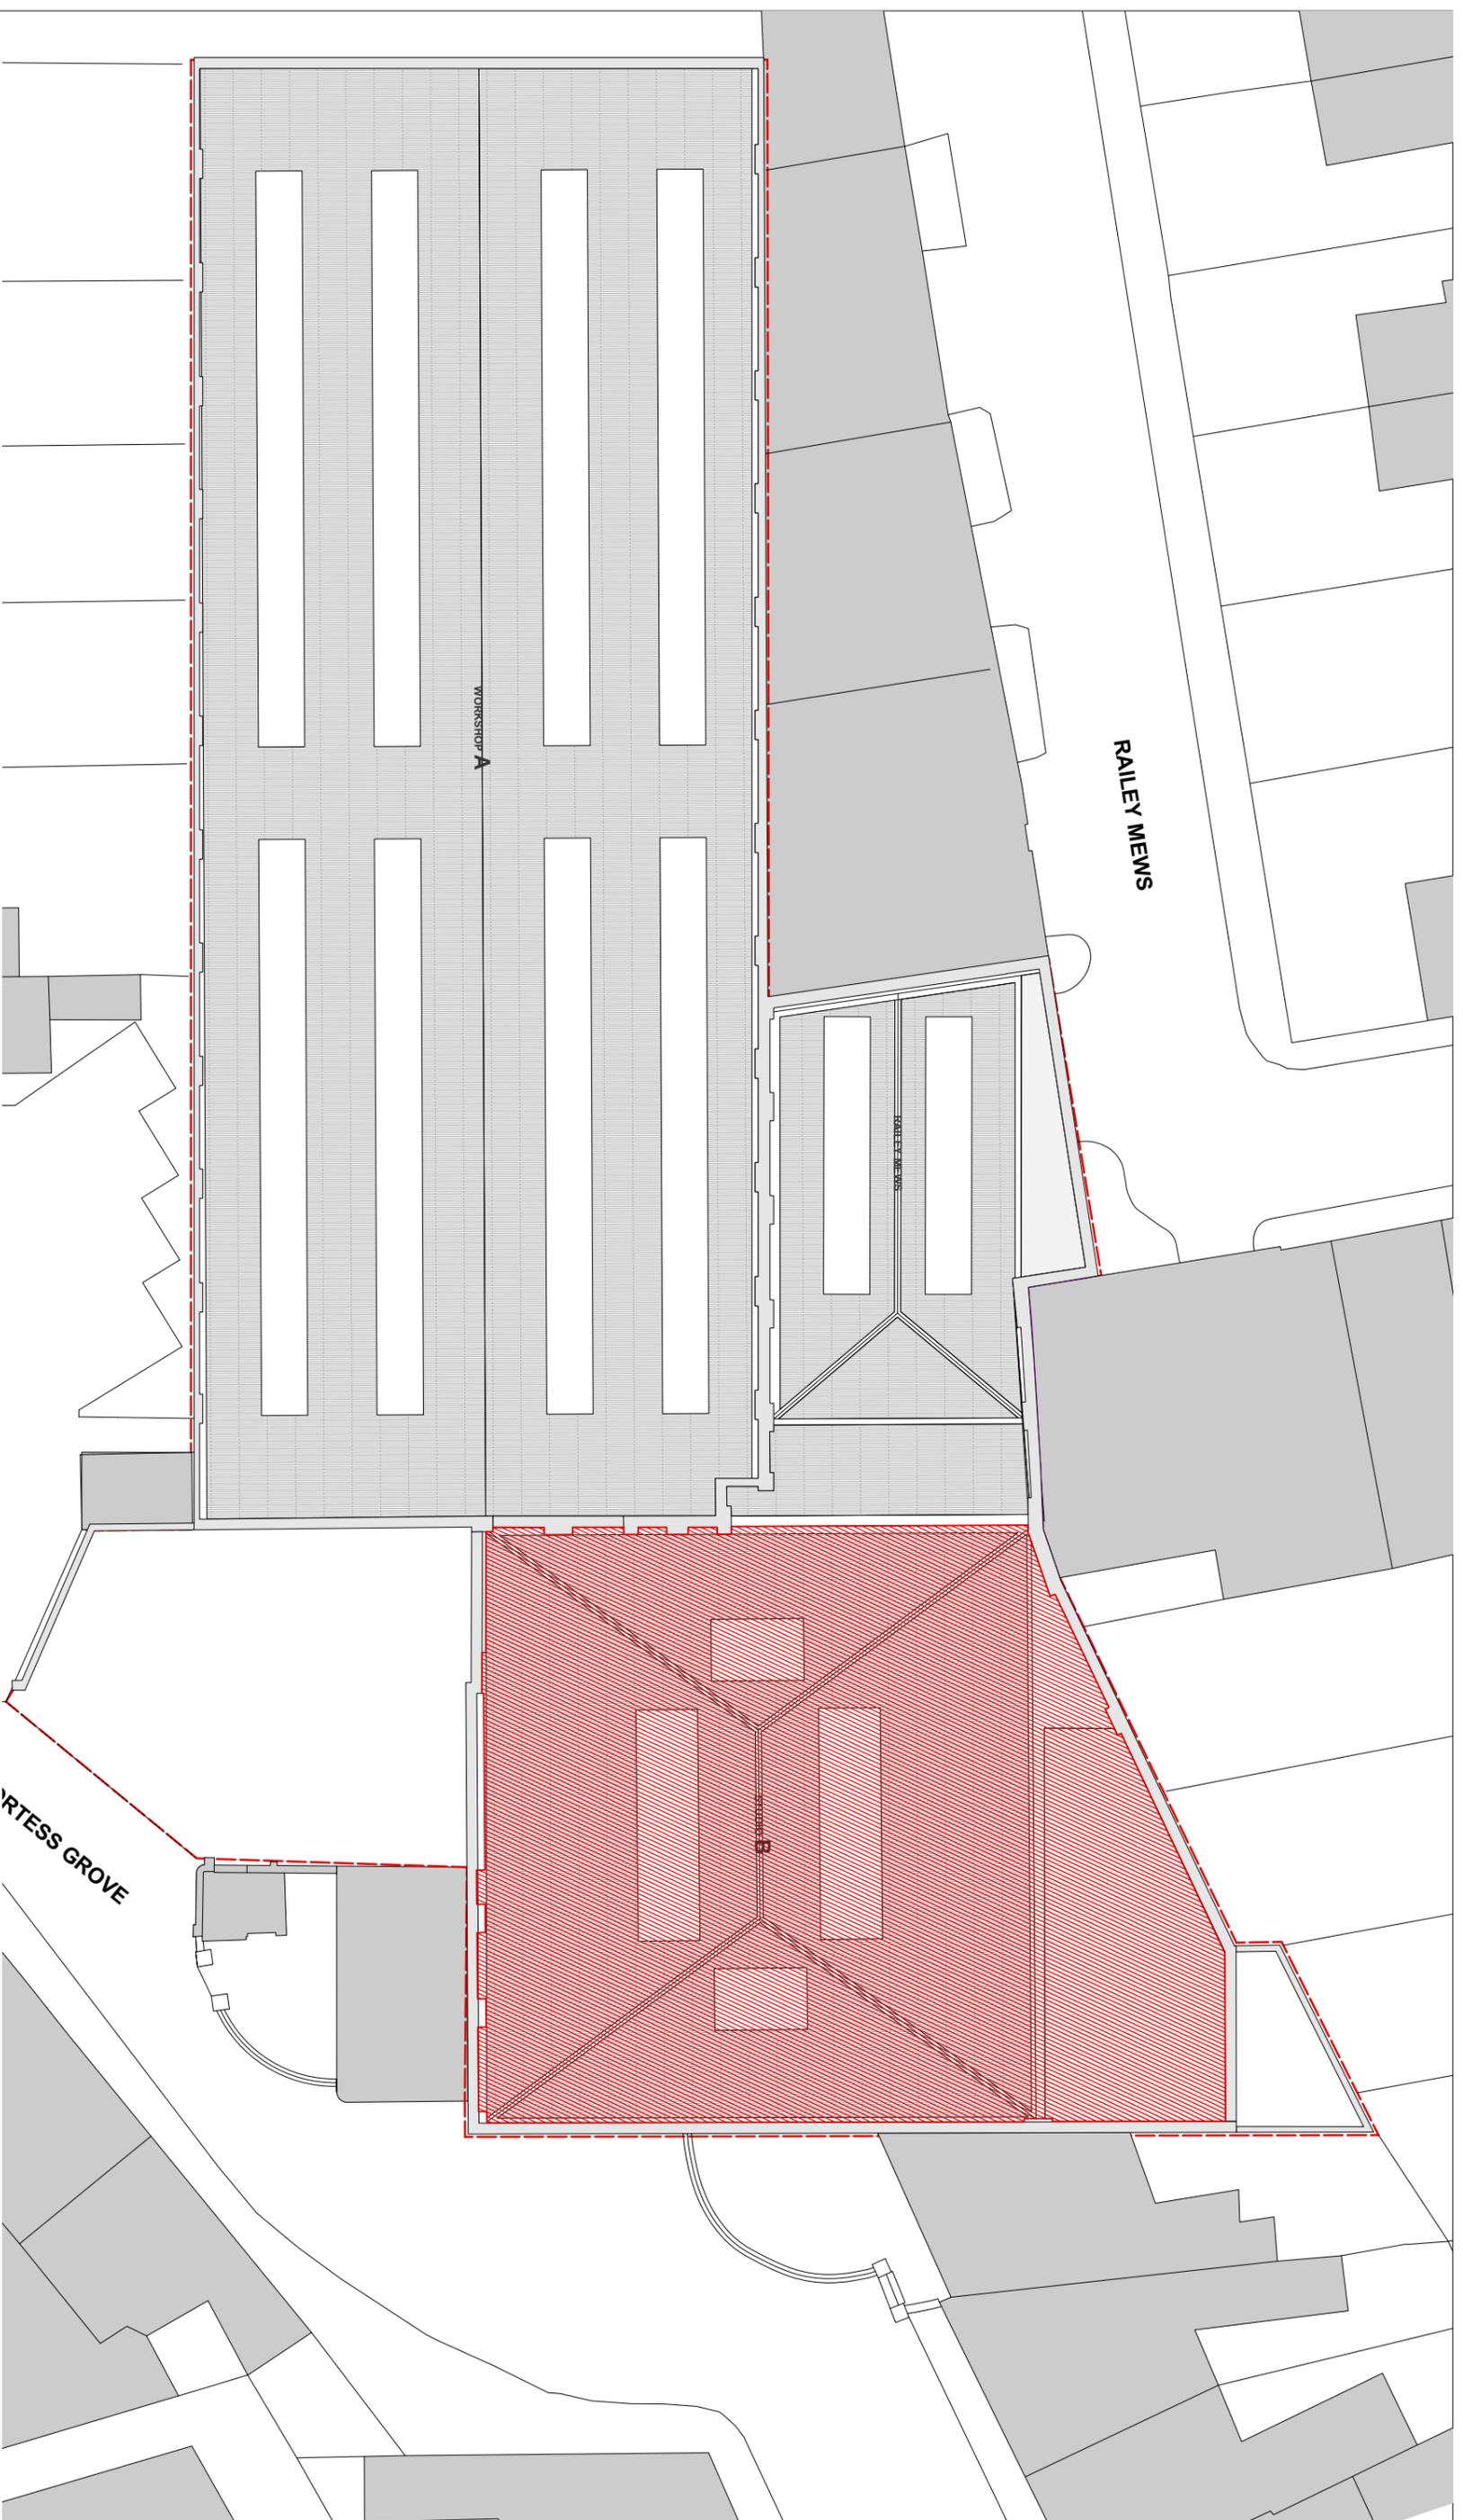

**DRAWING NOTES:**  
 All dimensions to be checked on site prior to commencement of any works, and/or preparation of any shop drawings.  
 Sizes of and dimensions to any structural elements are indicative only. See structural engineers drawings for actual sizes/dimensions.  
 Sizes of and dimensions to any service elements are indicative only. See service engineers drawings for actual sizes and dimensions.  
 This drawing to be read in conjunction with all other Architects drawings, specifications and other Consultant's information.  
 All proprietary systems shown on this drawing are to be installed strictly in accordance with the Manufacturer's/Suppliers' recommendations.  
 Any discrepancies between information shown on this drawing and any other contract information or manufacturer's/suppliers' recommendations are to be brought to the attention of the Architect.  
**DO NOT SCALE FROM THIS DRAWING.**


**DRAWING NOTES:**

Demolition  
 Development Boundary

PL	Issued for Planning	13/10/2017
STATUS/REVISION	DATE	

<b>DRAWING</b>	
<b>UNDER CONSTRUCTION</b>	
<b>Roof Plan</b>	
SCALE	1:100 @ A1
DATE	Nov 2017
DWG No.	1014-UC-B-P-RF
DRAWING STATUS	PLANNING
DRAWN BY	BGY
REVISION	-

<b>PROJECT</b>	
Studio B, Fortress Grove, Kenilsh Town	
<b>CLIENT</b>	
Alpha Developments Ltd	
<b>PROJECT</b>	
Buckley Gray Yeoman Studio 4.04, The Tea Building 56 Shorepath High Street London E1 6UJ T: 020 7033 9913 F: 020 7033 9914	

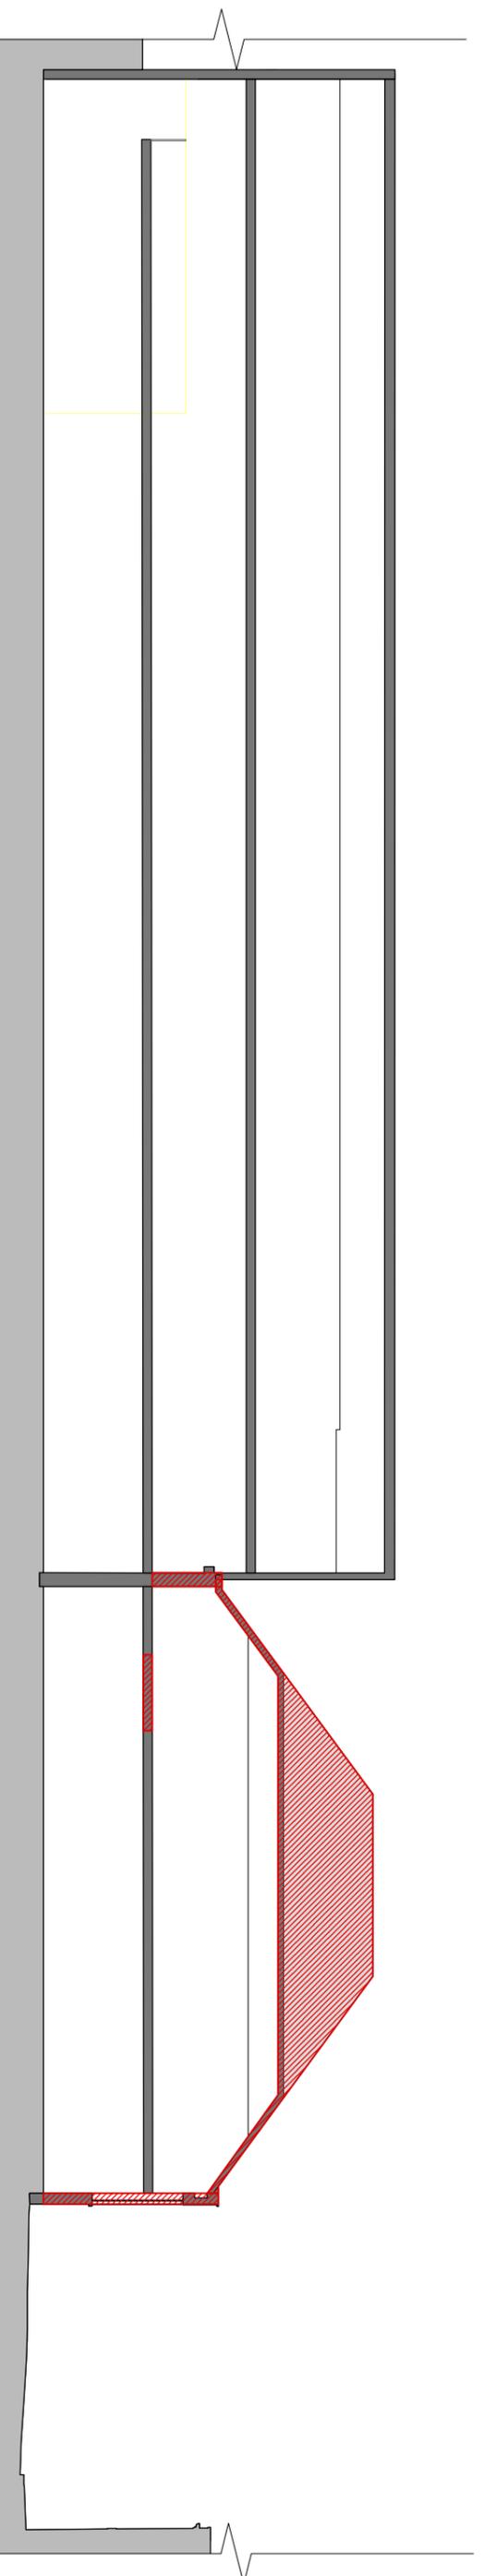


Site A (Workshop A) in elevation  
 Planning Application Ref: 20174731/P

Site B (Studio B)

Fortress Grove

2 Section through Workshop and Studio B  
 1:100 @ A1

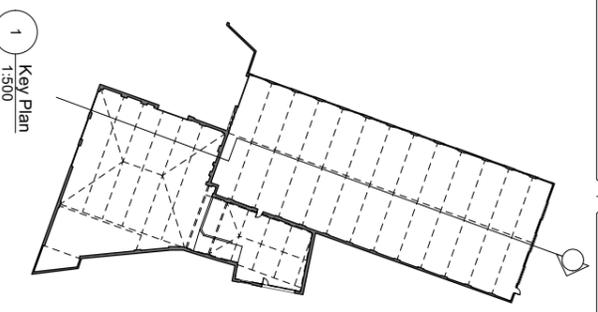


1 Key Plan  
 1:500

**DRAWING NOTES:**  
 All dimensions to be checked on site prior to commencement of any works, and/or preparation of any shop drawings.  
 Sizes of and dimensions to any structural elements are indicative only. See structural engineers drawings for actual sizes/dimensions.  
 Sizes of and dimensions to any service elements are indicative only. See service engineers drawings for actual sizes and dimensions.  
 This drawing to be read in conjunction with all other architect's drawings, specifications and other Consultant's information.  
 All proprietary systems shown on this drawing are to be installed strictly in accordance with the Manufacturer's/Suppliers' recommendations.  
 Any discrepancies between information shown on this drawing and any other contract information or manufacturer's/suppliers' recommendations are to be brought to the attention of the Architect.  
**DO NOT SCALE FROM THIS DRAWING.**

**DRAWING NOTES:**

 Demolition

PL	Planning	DATE	17.11.2017	DRAWING STATUS		UNDER CONSTRUCTION	CLIENT	Buckley Gray Yeoman
STATUS/REVISION				SCALE	1:100 @ A1	DRAWING FILE REF	1014_UC-S-01	Studio 4.04, The Tea Building 56 Shoreditch High Street London E1 6JJ. T: 020 7033 9913 F: 020 7033 9914
				DATE	Nov. 2017	DRAWN BY	BGY	
				DWG No.	1014-UC-B-S-01	REVISION		Alphion Developments Ltd
				DRAWING STATUS	PLANNING			PROJECT
				<small>Information contained on this drawing is the copyright of Buckle Gray Yeoman and should be reproduced without their permission.</small>				
								Studio B, Fortress Grove

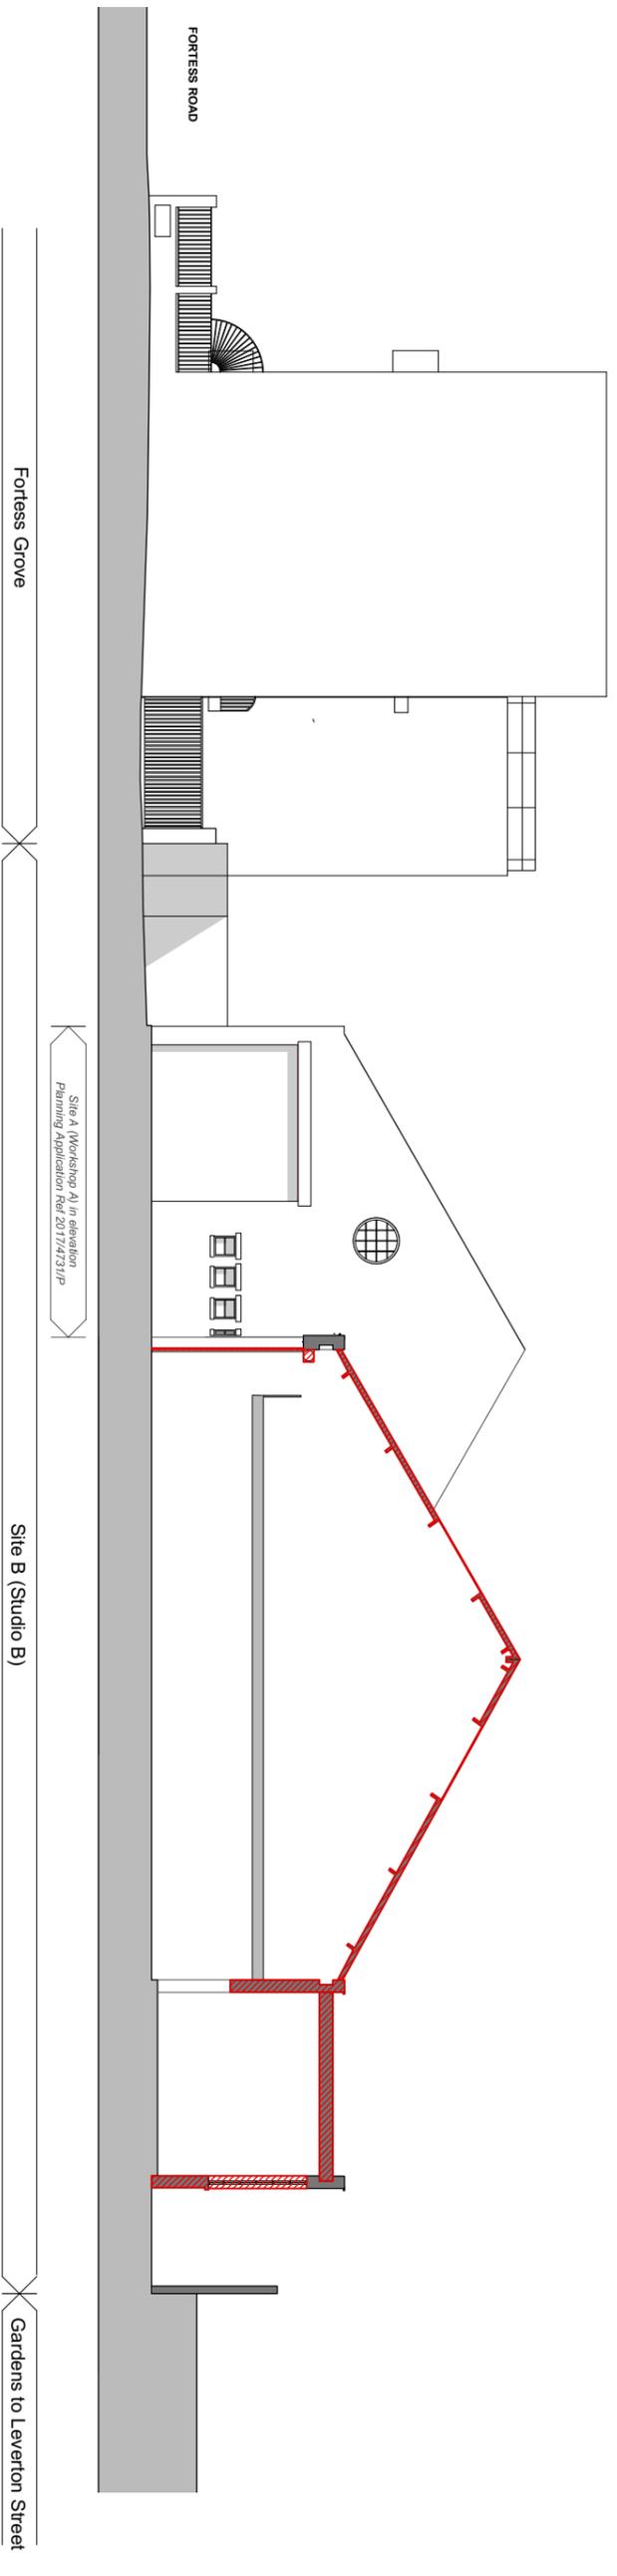

2 Section through Studio B  
1:100 @ A1

1 Key Plan  
1:500

**DRAWING NOTES:**  
 All dimensions to be checked on site prior to commencement of any works, and/or preparation of any shop drawings.  
 Sizes of and dimensions to any structural elements are indicative only. See structural engineers drawings for actual sizes/dimensions.  
 Sizes of and dimensions to any service elements are indicative only. See service engineers drawings for actual sizes and dimensions.  
 This drawing to be read in conjunction with all other architect's drawings, specifications and other Consultant's information.  
 All proprietary systems shown on this drawing are to be installed strictly in accordance with the Manufacturer's/Suppliers' recommendations.  
 Any discrepancies between information shown on this drawing and any other contract information or manufacturer's/suppliers' recommendations are to be brought to the attention of the Architect.  
**DO NOT SCALE FROM THIS DRAWING.**


**DRAWING NOTES:**

Demolition

PL	Planning	DATE	17.11.2017
STATUS/REVISION			


<b>DRAWING UNDER CONSTRUCTION</b>	
SCALE	1:100 @ A1
DATE	Nov. 2017
DWG No.	1014-UC-B-S-02
DRAWING STATUS	PLANNING
DRAWING FILE REF	01H_UC-B-S-02
DRAWN BY	BGY
REVISION	

PROJECT	Studio B, Fortress Grove, Kenilsh Town
CLIENT	Aphton Developments Ltd
CLIENT	Buckley Gray Yeoman Studio 4.04, The Tea Building 56 Shoreditch High Street London E1 6JJ T: 020 7033 9913 F: 020 7033 9914

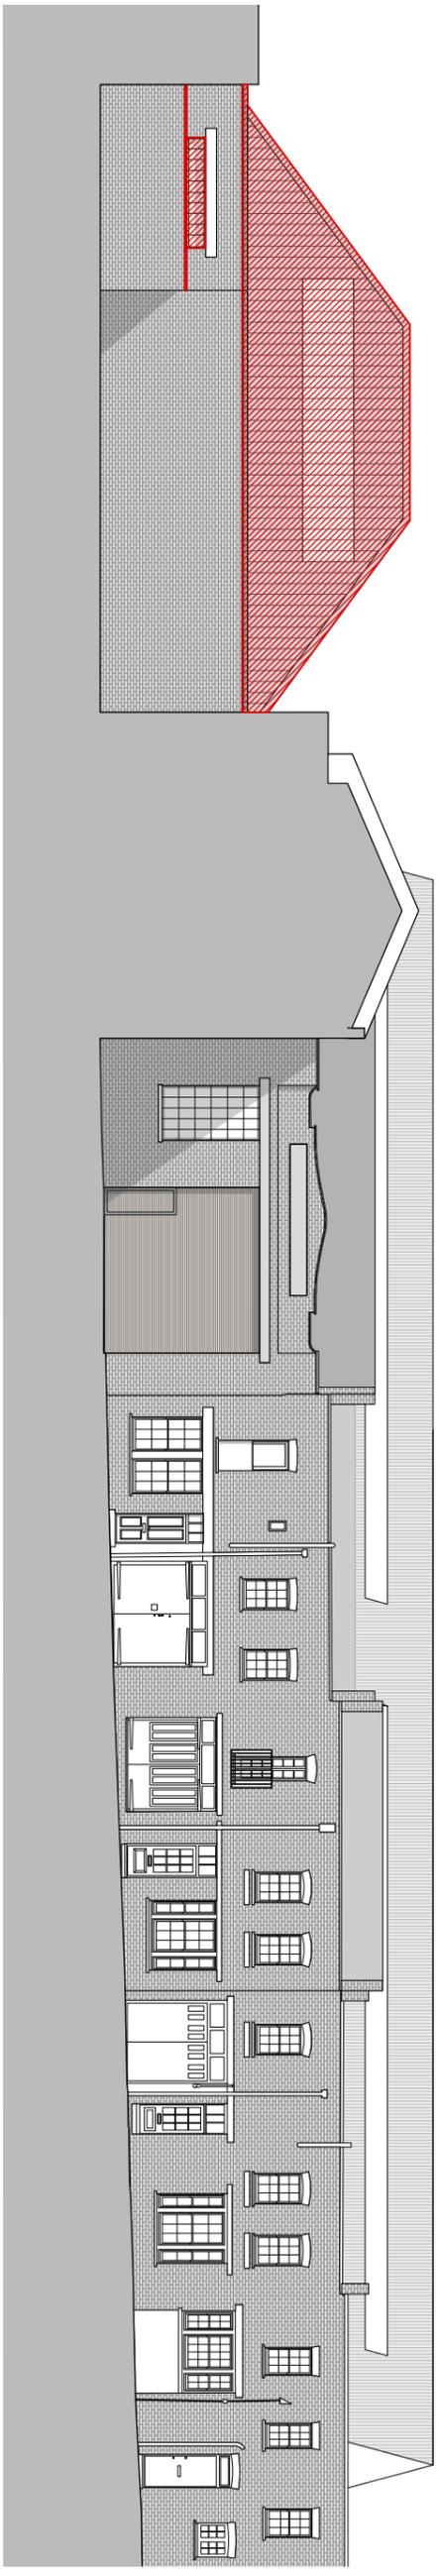

Site B (Studio B)

Railley Mews

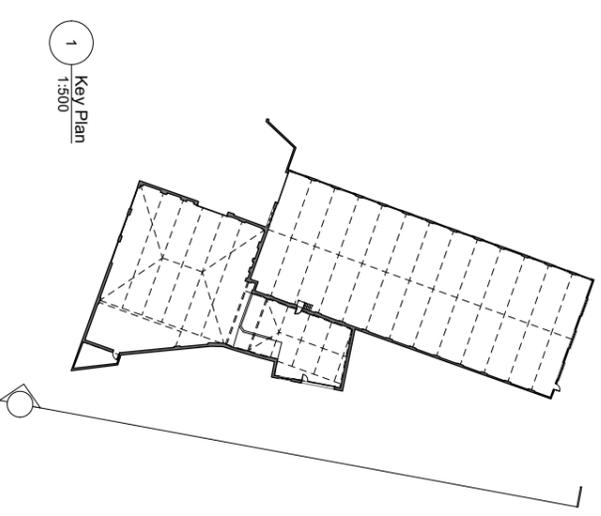

1 Key Plan  
1:500


**DRAWING NOTES:**  
 All dimensions to be checked on site prior to commencement of any works, and/or preparation of any shop drawings.  
 Sizes of and dimensions to any structural elements are indicative only. See structural engineers drawings for actual sizes/dimensions.  
 Sizes of and dimensions to any service elements are indicative only. See service engineers drawings for actual sizes and dimensions.  
 This drawing to be read in conjunction with all other architect's drawings, specifications and other Consultant's information.  
 All proprietary systems shown on this drawing are to be installed strictly in accordance with the Manufacturer's/Suppliers' recommendations.  
 Any discrepancies between information shown on this drawing and any other contract information or manufacturer's/suppliers' recommendations are to be brought to the attention of the Architect.  
**DO NOT SCALE FROM THIS DRAWING.**

**DRAWING NOTES:**  
 Demolition

<b>STATUS/REVISION</b>	Pl2 Issued for Planning	<b>DATE</b>	02/01/2018 07/11/2017
------------------------	----------------------------	-------------	--------------------------

<b>DRAWING</b>	<b>EXISTING EAST ELEVATION</b> (Railley Mews)
<b>SCALE</b>	1:100 @ A1 (1:200 @ A3)
<b>DATE</b>	Nov 2017
<b>DWG No.</b>	1014-EX-B-E-10
<b>DRAWING STATUS</b>	PLANNING
<b>REVISION</b>	BY BGY

<b>CLIENT</b>	Alpha Development Ltd
<b>PROJECT</b>	Studio B, Fortess Grove
<b>BUCKLEY GRAY YEOMAN</b>	Studio 4.04, The Tea Building 56 Shoreditch High Street London E1 6JJ. T: 020 7033 9913 F: 020 7033 9914

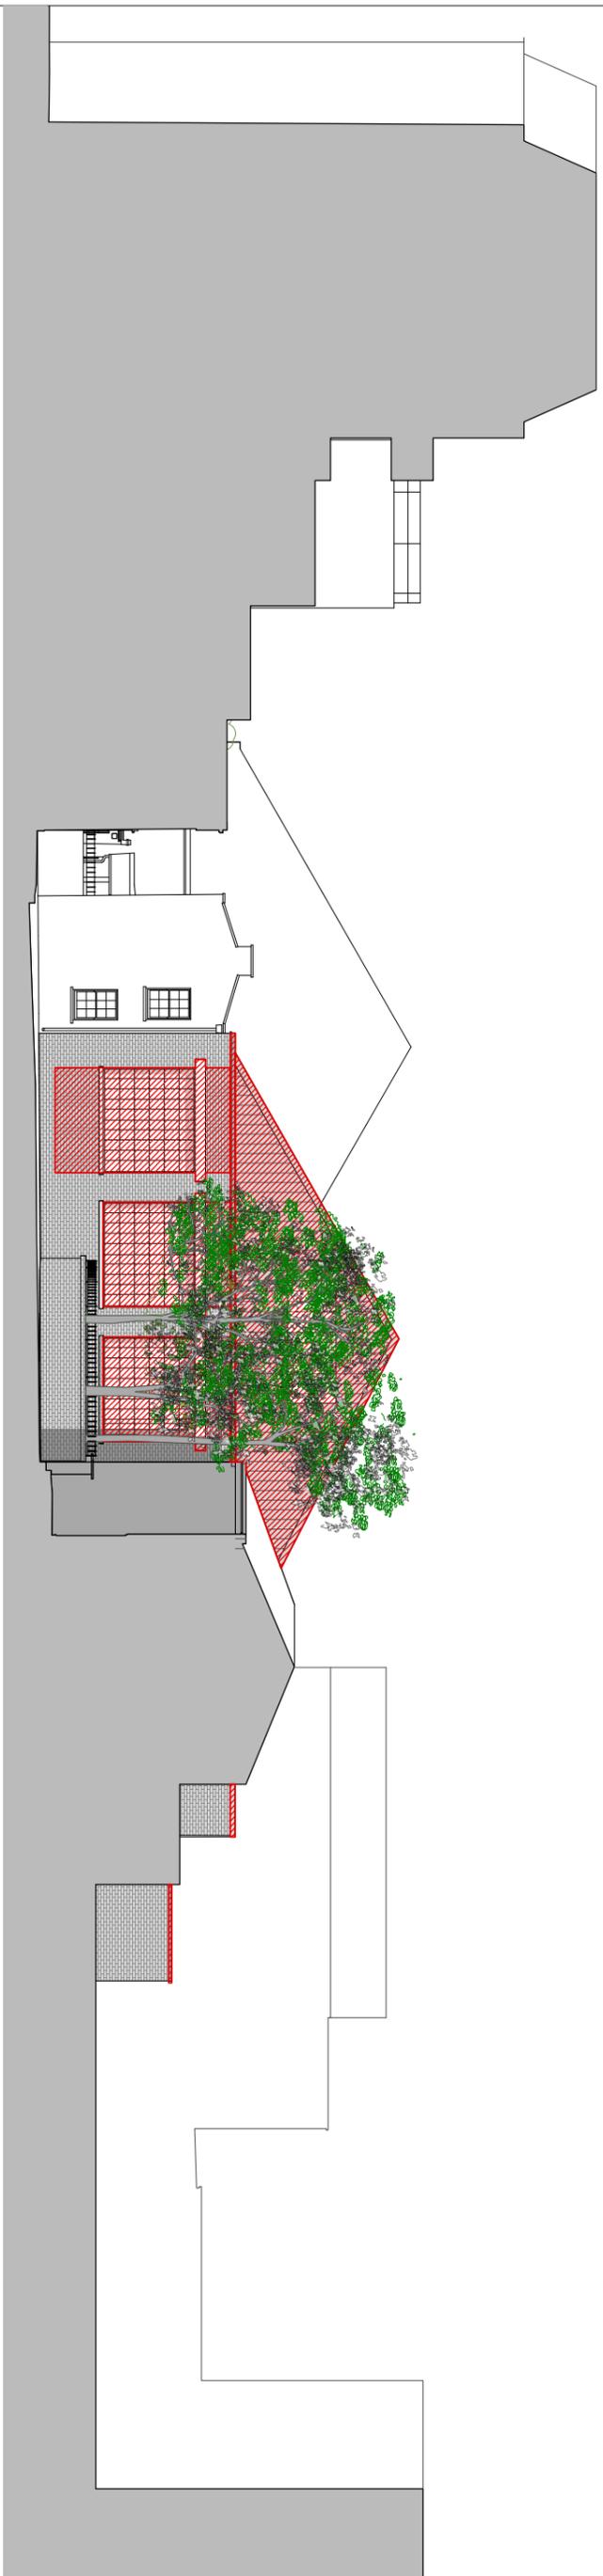


0 5 10M

Piano Works, Fortess Road

20 Fortess Grove

Site B (Studio B)

Gardens to Leverton Street

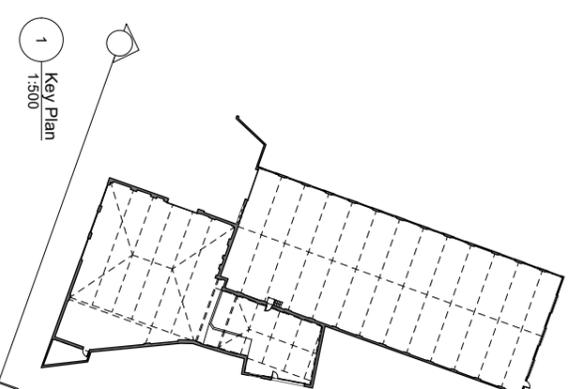

1 Key Plan  
1:500

**DRAWING NOTES:**  
All dimensions to be checked on site prior to commencement of any works, and/or preparation of any shop drawings.  
Sizes of and dimensions to any structural elements are indicative only. See structural engineers drawings for actual sizes/dimensions.  
Sizes of and dimensions to any service elements are indicative only. See service engineers drawings for actual sizes and dimensions.  
This drawing to be read in conjunction with all other architect's drawings, specifications and other Consultant's information.  
All proprietary systems shown on this drawing are to be installed strictly in accordance with the Manufacturer's/Suppliers' recommendations.  
Any discrepancies between information shown on this drawing and any other contract information or manufacturer's/suppliers' recommendations are to be brought to the attention of the Architect.  
**DO NOT SCALE FROM THIS DRAWING.**

 Demolition

**DRAWING NOTES:**

**DRAWING STATUS**  
PLANNING

DATE: 02/01/2018  
07/11/2017

STATUS: REVISION  
P2 Issued for Planning  
P1 Issued for Planning

**DRAWING**  
EXISTING SOUTH ELEVATION  
(Fortess Grove - south)

SCALE: 1:100 @ A1  
1:250 @ A3

DATE: Nov 2017

DWG No. 1014-EX-B-E-11

DRAWING FILE REF: 1014-EX-B-E-11

DRAWN BY: BGY

REVISION: -


CLIENT: Alpha Development Ltd

**PROJECT**  
Studio B, Fortess Grove

**CLIENT**  
Alpha Development Ltd

**PROJECT**  
Studio B, Fortess Grove


Information contained on this drawing is the sole copyright of Buckleby Gray Yeoman and should not be reproduced without their permission.

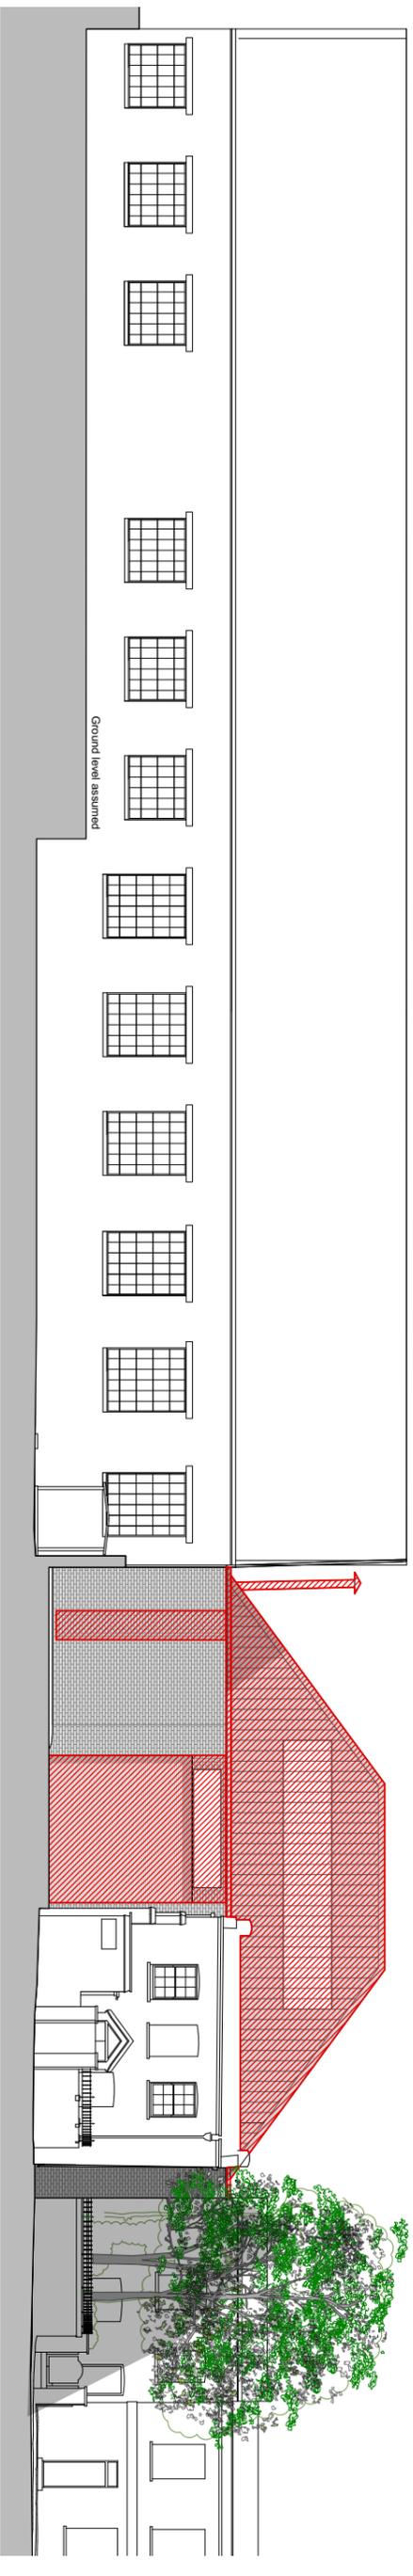

Site A (Workshop A)- Planning Application Ref 2017/4731/P

Site B (Studio B)

Fortress Grove

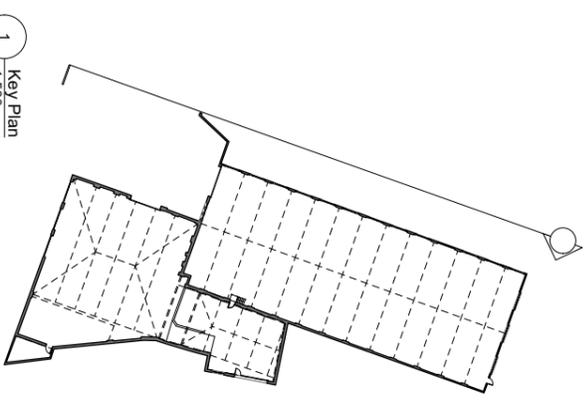

1 Key Plan  
1:500


**DRAWING NOTES:**  
 All dimensions to be checked on site prior to commencement of any works, and/or preparation of any shop drawings.  
 Sizes of and dimensions to any structural elements are indicative only. See structural engineers drawings for actual sizes/dimensions.  
 Sizes of and dimensions to any service elements are indicative only. See service engineers drawings for actual sizes and dimensions.  
 This drawing to be read in conjunction with all other architect's drawings, specifications and other Consultant's information.  
 All proprietary systems shown on this drawing are to be installed strictly in accordance with the Manufacturer's/Suppliers' recommended details.  
 Any discrepancies between information shown on this drawing and any other contract information or manufacturer's/suppliers' recommendations are to be brought to the attention of the Architect.  
**DO NOT SCALE FROM THIS DRAWING.**

**DRAWING NOTES:**  
 Demolition

PL2 Issued for Planning	02/01/2018
PL Issued for Planning	07/11/2017
STATUS/REVISION	DATE

<b>DRAWING EXISTING WEST ELEVATION</b>	
<b>(Fortress Grove- west)</b>	
SCALE 1:100 @ A1	DRAWING FILE REF 1014-EX-B-E-13
DATE Nov 2017	DRAWN BY BGY
DWG No. 1014-EX-B-E-13	REVISION -
DRAWING STATUS <b>PLANNING</b>	


CLIENT Aeplico Developments Ltd	PROJECT Studio B, Fortress Grove
Buckley Gray Yeoman Studio 4.04, The Tea Building 56 Shoreditch High Street London E1 6JJ T: 020 7033 9913 F: 020 7033 9914	

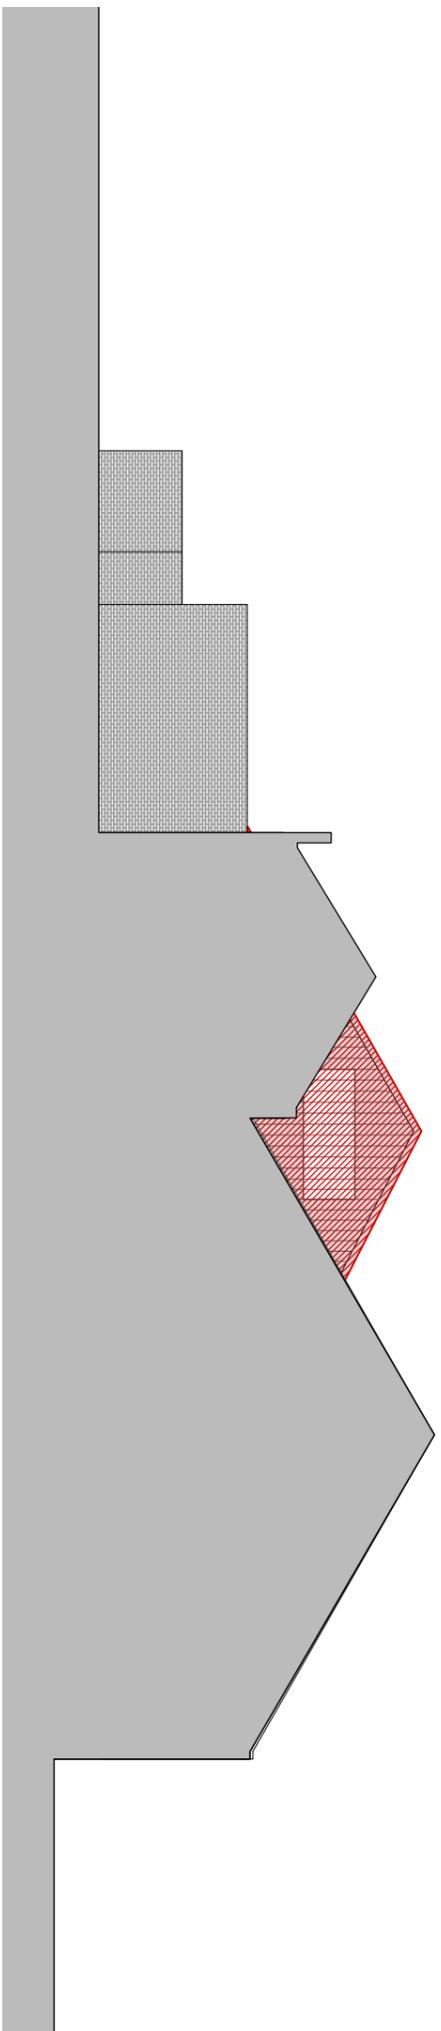

Site B (Studio B)

Site A (Workshop A) - Planning Application Ref 2017/4731/P

1 Key Plan  
1:500

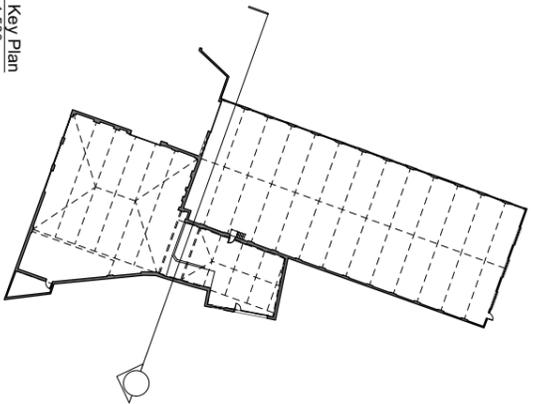

**DRAWING NOTES:**  
 All dimensions to be checked on site prior to commencement of any works, and/or preparation of any shop drawings.  
 Sizes of and dimensions to any structural elements are indicative only. See structural engineers drawings for actual sizes/dimensions.  
 Sizes of and dimensions to any service elements are indicative only. See service engineers drawings for actual sizes and dimensions.  
 This drawing to be read in conjunction with all other architect's drawings, specifications and other Consultant's information.  
 All proprietary systems shown on this drawing are to be installed strictly in accordance with the Manufacturer's/Suppliers' recommendations.  
 Any discrepancies between information shown on this drawing and any other contract information or manufacturer's/suppliers' recommendations are to be brought to the attention of the Architect.  
**DO NOT SCALE FROM THIS DRAWING.**

**DRAWING NOTES:**

 Demolition

STATUS/REVISION	PL2 Issued for Planning	DATE	02/01/2018 07/11/2017
-----------------	----------------------------	------	--------------------------

<b>DRAWING EXISTING WEST ELEVATION (Forsess Grove - west)</b>	
SCALE	1:100 @ A1
DATE	Nov 2017
DWG No.	1014-EX-B-E-14
DRAWING STATUS	PLANNING

DRAWING FILE REF	1014-PR-Rev04
DRAWN BY	BGY
REVISION	-
CLIENT	Applico Developments Ltd
PROJECT	Studio B, Forsess Grove

**Buckley Gray Yeoman**  
 Studio 4.04, The Tea Building 56 Shoreditch High Street  
 London E1 6JJ T: 020 7033 9913 F: 020 7033 9914