

NOTES



DO NOT SCALE OFF THIS DRAWING. IF IN DOUBT ASK.

ALL DIMENSIONS AND LEVELS TO BE CHECKED ON SITE BY CONTRACTOR BEFORE COMMENCEMENT OF WORK AND ANY DISCREPANCIES REPORTED BACK TO THE ARCHITECT.

NO RESPONSIBILITY CAN BE ACCEPTED FOR ERRORS ARISING ON SITE DUE TO UNAUTHORIZED VARIATIONS FROM THE ARCHITECTS DRAWINGS.

THIS DRAWING IS TO BE READ IN CONJUNCTION WITH ALL OTHER GENERAL ARRANGEMENT DRAWINGS, DETAILS AND SPECIFICATIONS.

ALL WORKS TO COMPLY WITH THE REQUIREMENTS OF BUILDING REGULATIONS 1991 AND SUBSEQUENT AMENDMENTS.

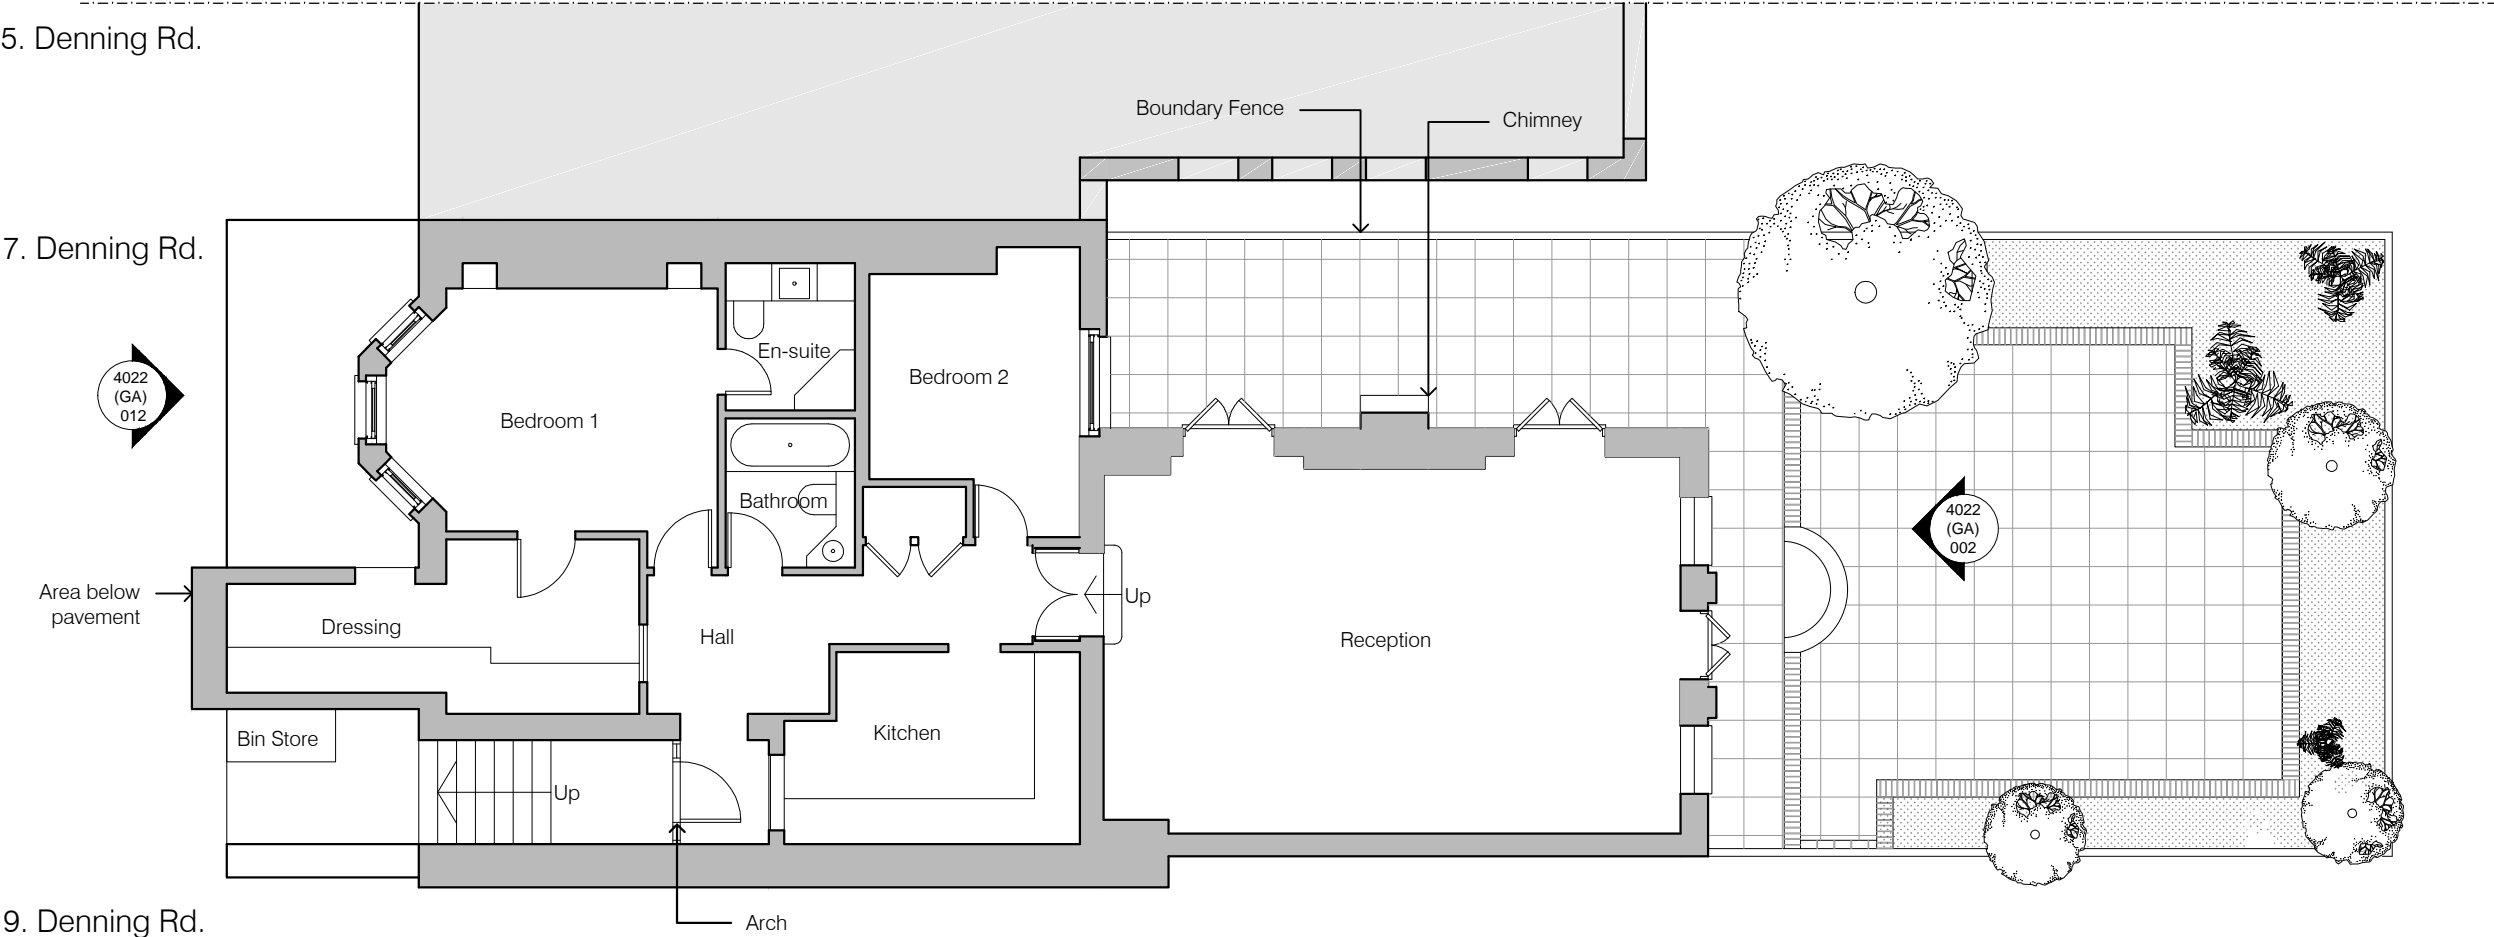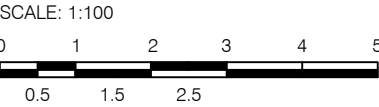

B	ASR 02.12.2013	Plan 5 Denning Rd Added
A	CG 01.10.2013	Drawing title amended
Rev:	Initials & Date	Modifications

Drawing Type:

Planning Application

Project Title:

Flat 7A
Denning Rd.
Hampstead
London NW3 1ST

Client:

Ms. Ann Mc Govern

Drawing Title:

Existing Plan

Drawing No:

4022-GA-002-B

Date: 23/07/2013

Drawn by: S.D.

Scale: 1:100 @ A3

Checked by:

Nick Farnell Architects



Chartered Architects
The Brick Barn, St. Nicholas Court Farm,
St. Nicholas at Wade, Kent CT17 0PT
W www.nickfarnell.co.uk
E info@nickfarnell.co.uk
M +447568145412

© 2013 Nick Farnell Architects Ltd.

THIS DOCUMENT IS CONFIDENTIAL. THE DOCUMENT COPYRIGHT AND ANY DESIGN RIGHT THEREIN ARE THE PROPERTY OF NICK FARNELL ARCHITECTS LTD. UNLESS OTHERWISE SPECIFIED ON THIS DOCUMENT, THE DOCUMENT AND ANY INFORMATION THEREIN MAY NOT BE USED, COPIED OR DISCLOSED TO ANY THIRD PARTY WITHOUT PRIOR WRITTEN AUTHORIZATION OF NICK FARNELL ARCHITECTS LTD.

P1 Existing Plan
1:100

9. Denning Rd.

7. Denning Rd.

5. Denning Rd.

Flat 7A.



NOTES

DO NOT SCALE OFF THIS DRAWING. IF IN DOUBT ASK.

ALL DIMENSIONS AND LEVELS TO BE CHECKED ON SITE BY CONTRACTOR BEFORE COMMENCEMENT OF WORK AND ANY DISCREPANCIES REPORTED BACK TO THE ARCHITECT.


NO RESPONSIBILITY CAN BE ACCEPTED FOR ERRORS ARISING ON SITE DUE TO UNAUTHORIZED VARIATIONS FROM THE ARCHITECTS DRAWINGS.

THIS DRAWING IS TO BE READ IN CONJUNCTION WITH ALL OTHER GENERAL ARRANGEMENT DRAWINGS, DETAILS AND SPECIFICATIONS.

ALL WORKS TO COMPLY WITH THE REQUIREMENTS OF BUILDING REGULATIONS 1991 AND SUBSEQUENT AMENDMENTS.



SCALE: 1:50

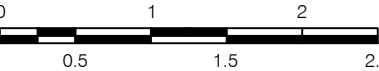

B	ASR 02.12.2013	Elevation 5 Denning Rd Added
A	CG 01.10.2013	Drawing title amended
Rev:	Initials & Date	Modifications

Drawing Type:

Planning Application

Project Title:

Flat 7A
Denning Rd.
Hampstead
London NW3 1ST

Client:

Ms. Ann Mc Govern

Drawing Title:

Existing Rear Elevation

Drawing No:

4022-GA-003-B

Date: 23/07/2013

Drawn by: S.D.

Scale: 1:50 @ A3

Checked by:

Nick Farnell Architects



Chartered Architects
The Brick Barn, St. Nicholas Court Farm,
St. Nicholas at Wade, Kent CT7 0PT
W www.nickfarnell.co.uk
E info@nickfarnell.co.uk
M +447568145412

© 2013 Nick Farnell Architects Ltd.

THIS DOCUMENT IS CONFIDENTIAL. THE DOCUMENT COPYRIGHT AND ANY DESIGN RIGHT THEREIN ARE THE PROPERTY OF NICK FARNELL ARCHITECTS LTD. UNLESS OTHERWISE SPECIFIED ON THIS DOCUMENT, THE DOCUMENT AND ANY INFORMATION THEREIN MAY NOT BE USED, COPIED OR DISCLOSED TO ANY THIRD PARTY WITHOUT PRIOR WRITTEN AUTHORIZATION OF NICK FARNELL ARCHITECTS LTD.

E1 Existing Rear Elevation
1:50

NOTES



DO NOT SCALE OFF THIS DRAWING. IF IN DOUBT ASK.

ALL DIMENSIONS AND LEVELS TO BE CHECKED ON SITE BY CONTRACTOR BEFORE COMMENCEMENT OF WORK AND ANY DISCREPANCIES REPORTED BACK TO THE ARCHITECT.

NO RESPONSIBILITY CAN BE ACCEPTED FOR ERRORS ARISING ON SITE DUE TO UNAUTHORIZED VARIATIONS FROM THE ARCHITECTS DRAWINGS.

THIS DRAWING IS TO BE READ IN CONJUNCTION WITH ALL OTHER GENERAL ARRANGEMENT DRAWINGS, DETAILS AND SPECIFICATIONS.

ALL WORKS TO COMPLY WITH THE REQUIREMENTS OF BUILDING REGULATIONS 1991 AND SUBSEQUENT AMENDMENTS.

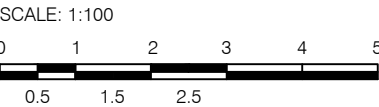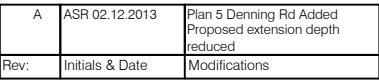Walls to be added 

Planning Application

Flat 7A
Denning Rd.
Hampstead
London NW3 1ST

Drawing No:

Checked by:



Chartered Architects
The Brick Barn, St. Nicholas Court Farm,
St. Nicholas at Wade, Kent CT7 0PT
W www.nickfarnell.co.uk
E info@nickfarnell.co.uk
M +447568145412

THIS DOCUMENT IS CONFIDENTIAL. THE DOCUMENT COPYRIGHT AND ANY DESIGN RIGHT THEREIN ARE THE PROPERTY OF NICK FARNELL ARCHITECTS LTD. UNLESS OTHERWISE SPECIFIED ON THIS DOCUMENT, THE DOCUMENT AND ANY INFORMATION THEREIN MAY NOT BE USED, COPIED OR DISCLOSED TO ANY THIRD PARTY WITHOUT PRIOR WRITTEN AUTHORISATION OF NICK FARNELL ARCHITECTS LTD.

NOTES



DO NOT SCALE OFF THIS DRAWING. IF IN DOUBT ASK.

ALL DIMENSIONS AND LEVELS TO BE CHECKED ON SITE BY CONTRACTOR BEFORE COMMENCEMENT OF WORK AND ANY DISCREPANCIES REPORTED BACK TO THE ARCHITECT.

NO RESPONSIBILITY CAN BE ACCEPTED FOR ERRORS ARISING ON SITE DUE TO UNAUTHORIZED VARIATIONS FROM THE ARCHITECTS DRAWINGS.

THIS DRAWING IS TO BE READ IN CONJUNCTION WITH ALL OTHER GENERAL ARRANGEMENT DRAWINGS, DETAILS AND SPECIFICATIONS.

ALL WORKS TO COMPLY WITH THE REQUIREMENTS OF BUILDING REGULATIONS 1991 AND SUBSEQUENT AMENDMENTS.

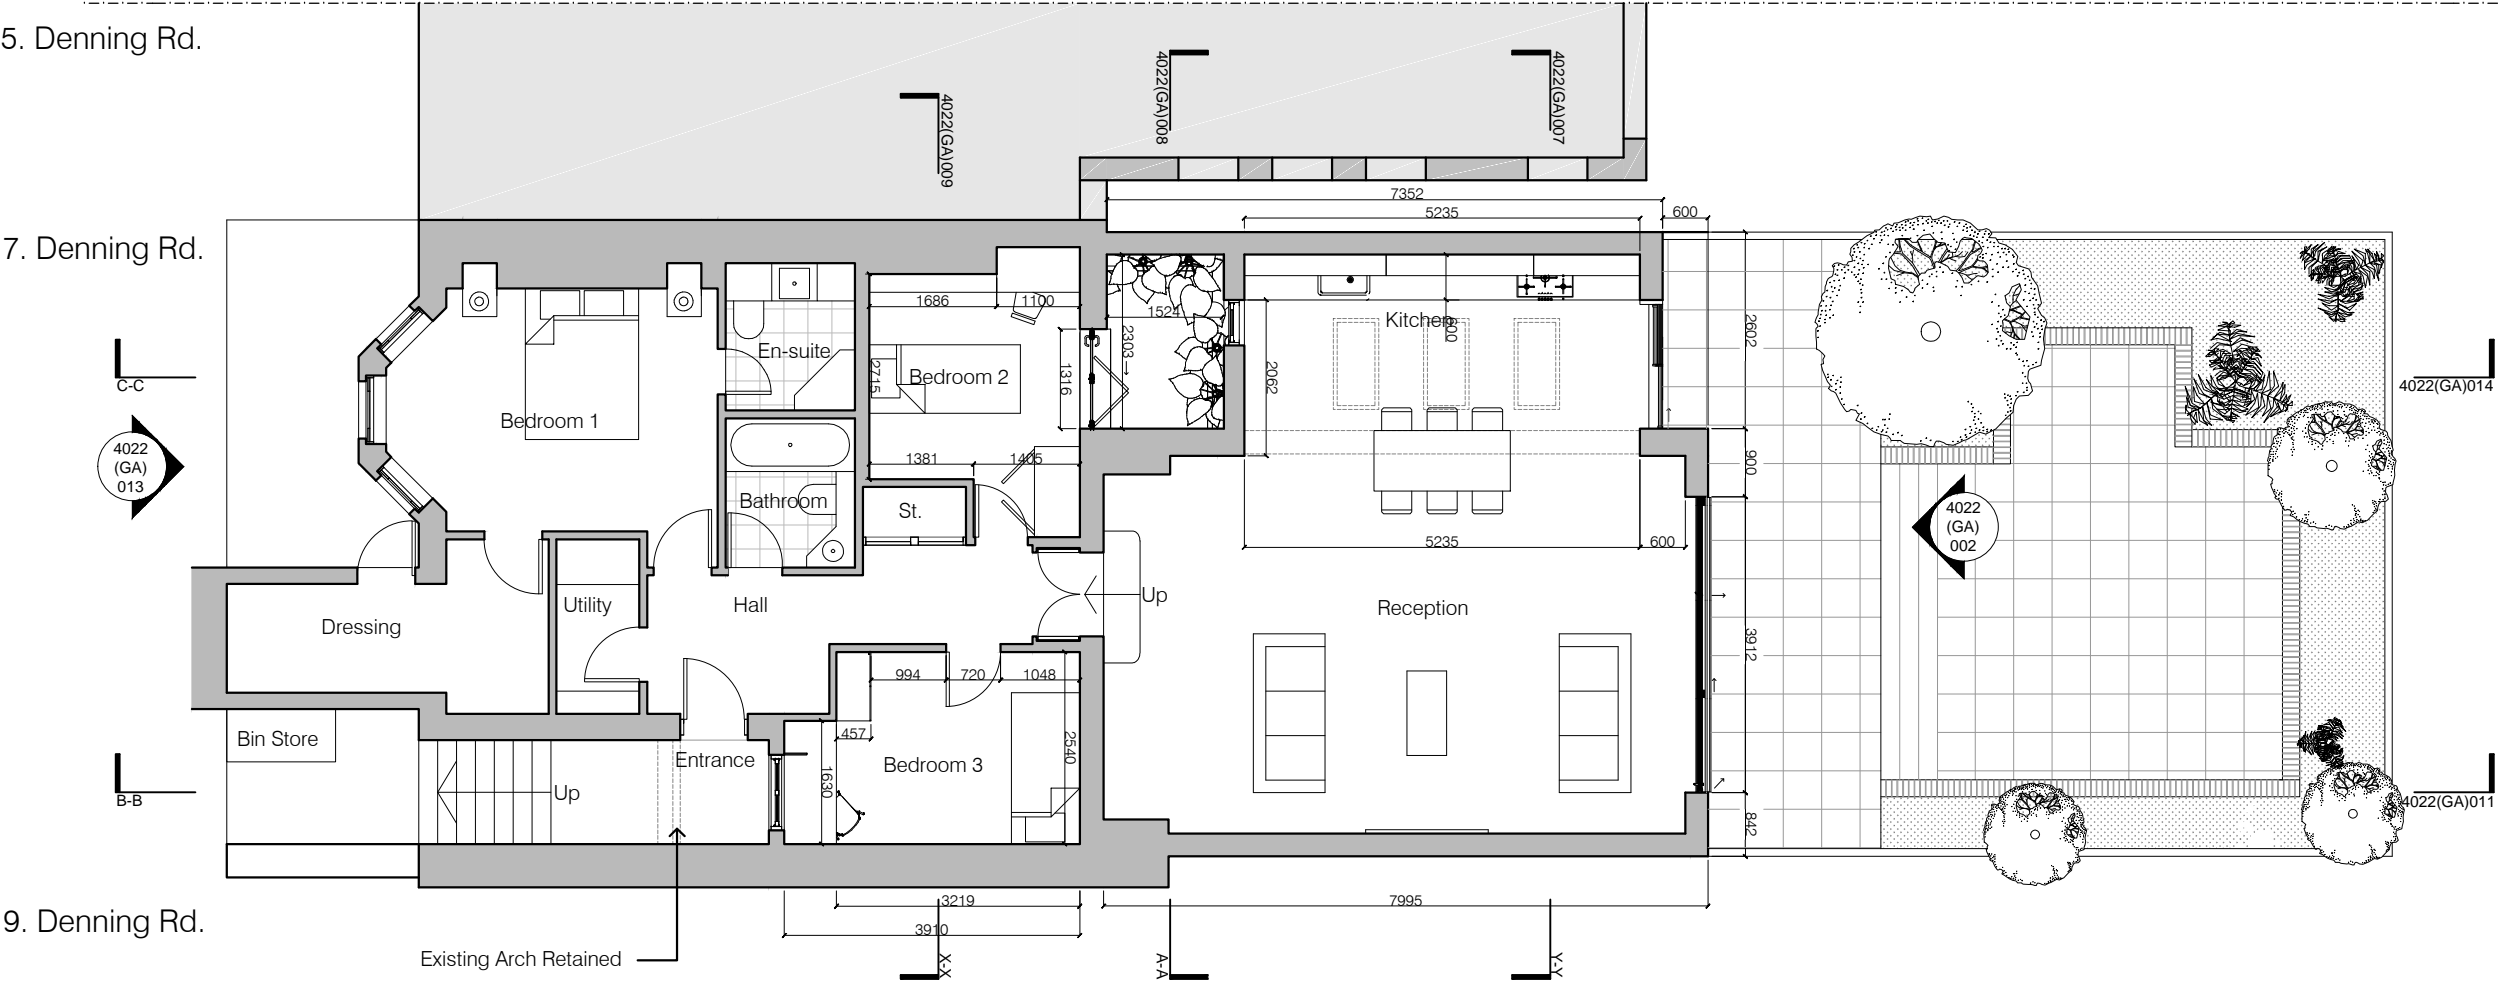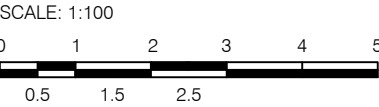

A	ASR 02.12.2013	Plan 5 Denning Rd Added Proposed extension depth reduced Drawing title amended
Rev:	Initials & Date	Modifications

Drawing Type:

Planning Application

Project Title:

Flat 7A
Denning Rd.
Hampstead
London NW3 1ST

Client:

Ms. Ann Mc Govern

Drawing Title:

Proposed Basement Plan

Drawing No:

4022-GA-005-A

Date: 23/07/2013

Drawn by: S.D.

Scale: 1:100 @ A3

Checked by:

Nick Farnell Architects



© 2013 Nick Farnell Architects Ltd.

THIS DOCUMENT IS CONFIDENTIAL. THE DOCUMENT COPYRIGHT AND ANY DESIGN RIGHT THEREIN ARE THE PROPERTY OF NICK FARNELL ARCHITECTS LTD. UNLESS OTHERWISE SPECIFIED ON THIS DOCUMENT, THE DOCUMENT AND ANY INFORMATION THEREIN MAY NOT BE USED, COPIED OR DISCLOSED TO ANY THIRD PARTY WITHOUT PRIOR WRITTEN AUTHORIZATION OF NICK FARNELL ARCHITECTS LTD.

P3 Proposed Plan
1:100

9. Denning Rd.

7. Denning Rd.

5 Denning Rd.

NOTES


DO NOT SCALE OFF THIS DRAWING. IF IN DOUBT ASK.

ALL DIMENSIONS AND LEVELS TO BE CHECKED ON SITE BY CONTRACTOR BEFORE COMMENCEMENT OF WORK AND ANY DISCREPANCIES REPORTED BACK TO THE ARCHITECT.

NO RESPONSIBILITY CAN BE ACCEPTED FOR ERRORS ARISING ON SITE DUE TO UNAUTHORIZED VARIATIONS FROM THE ARCHITECTS DRAWINGS.

THIS DRAWING IS TO BE READ IN CONJUNCTION WITH ALL OTHER GENERAL ARRANGEMENT DRAWINGS, DETAILS AND SPECIFICATIONS.

ALL WORKS TO COMPLY WITH THE REQUIREMENTS OF BUILDING REGULATIONS 1991 AND SUBSEQUENT AMENDMENTS.

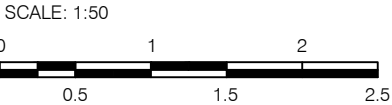

A	ASR 02.12.2013	Elevation 5 Denning Rd Added
Rev:	Initials & Date	Party wall height reduced
		Modifications

Drawing Type:

Planning Application

Project Title:

Flat 7A
Denning Rd.
Hampstead
London NW3 1ST

Client:

Ms. Ann Mc Govern

Drawing Title:

Proposed Elevation V2

Drawing No:

4022-GA-006-A

Date: 23/07/2013

Drawn by: S.D.

Scale: 1:50 @ A3

Checked by:

Nick Farnell Architects



© 2013 Nick Farnell Architects Ltd.

THIS DOCUMENT IS CONFIDENTIAL. THE DOCUMENT COPYRIGHT AND ANY DESIGN RIGHT THEREIN ARE THE PROPERTY OF NICK FARNELL ARCHITECTS LTD. UNLESS OTHERWISE SPECIFIED ON THIS DOCUMENT, THE DOCUMENT AND ANY INFORMATION THEREIN MAY NOT BE USED, COPIED OR DISCLOSED TO ANY THIRD PARTY WITHOUT PRIOR WRITTEN AUTHORIZATION OF NICK FARNELL ARCHITECTS LTD.

Party wall
600 x 600mm Glazingvision flush
glazed hinged rooflight <0.35W/mK

Shallow (20mm) trapezoidal
plastisol-coated aluminium clad

Downpipe
75mm

900mm painted Brick plinth
to match existed basement
wall treatment


Wooden Decking

Garden level raised
100mm

E2

Proposed Rear Elevation

1:50

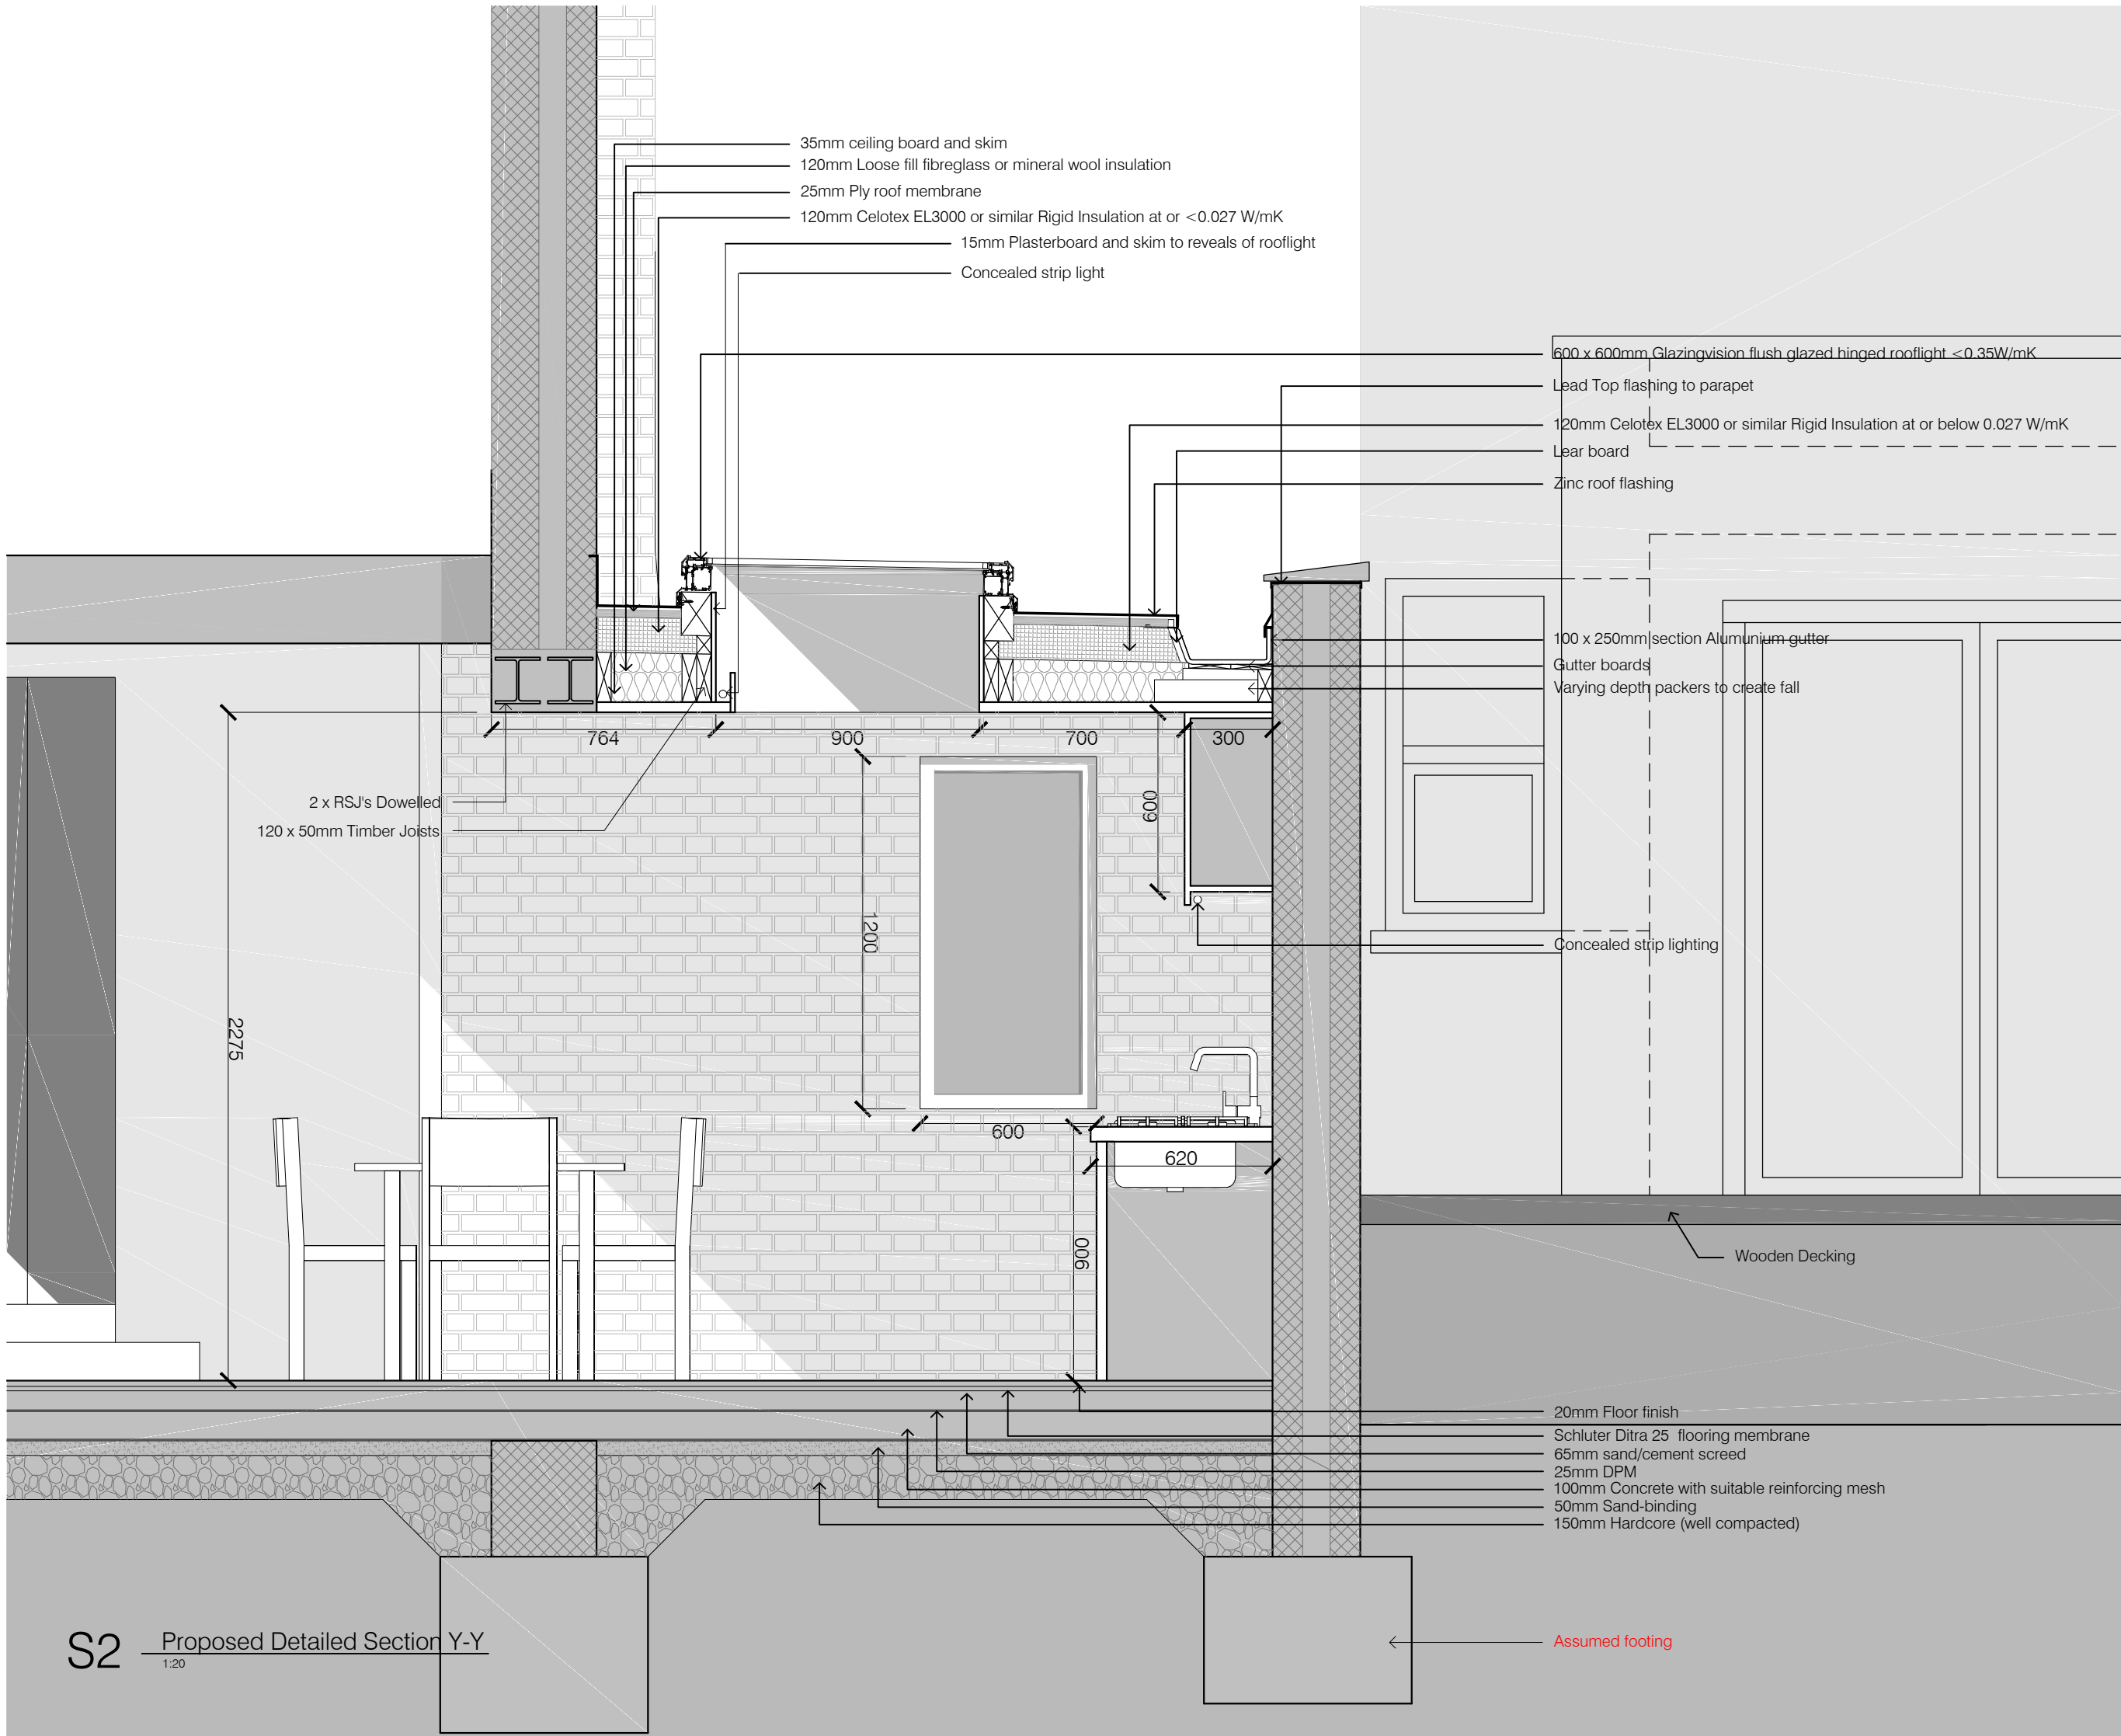

NOTES

DO NOT SCALE OFF THIS DRAWING. IF IN DOUBT ASK.

ALL DIMENSIONS AND LEVELS TO BE CHECKED ON SITE BY CONTRACTOR BEFORE COMMENCEMENT OF WORK AND ANY DISCREPANCIES REPORTED BACK TO THE ARCHITECT.

NO RESPONSIBILITY CAN BE ACCEPTED FOR ERRORS ARISING ON SITE DUE TO UNAUTHORIZED VARIATIONS FROM THE ARCHITECTS DRAWINGS.

THIS DRAWING IS TO BE READ IN CONJUNCTION WITH ALL OTHER GENERAL ARRANGEMENT DRAWINGS, DETAILS AND SPECIFICATIONS.

ALL WORKS TO COMPLY WITH THE REQUIREMENTS OF BUILDING REGULATIONS 1991 AND SUBSEQUENT AMENDMENTS.

SCALE: 1:20

0m

0.5

1

A	ASR 02.12.2013	Elevation 5 Denning Rd Added
Rev:	Initials & Date	Modifications

Drawing Type:

Planning Application

Project Title:

Flat 7A
Denning Rd.
Hampstead
London NW3 1ST

Client:

Ms. Ann Mc Govern

Drawing Title:

Proposed Detailed Section Y-Y

Drawing No:

4022-GA-007-A

Date: 23/07/2013 Drawn by: S.D.

Scale: 1:20 @ A3 Checked by:

Nick Farnell Architects


Chartered Architects
The Brick Barn, St. Nicholas Court Farm,
St. Nicholas at Wade, Kent CT17 0PT
W www.nickfarnell.co.uk
E info@nickfarnell.co.uk
M +447568145412

© 2013 Nick Farnell Architects Ltd.

THIS DOCUMENT IS CONFIDENTIAL. THE DOCUMENT COPYRIGHT AND ANY DESIGN RIGHT THEREIN ARE THE PROPERTY OF NICK FARNELL ARCHITECTS LTD. UNLESS OTHERWISE SPECIFIED ON THIS DOCUMENT, THE DOCUMENT AND ANY INFORMATION THEREIN MAY NOT BE USED, COPIED OR DISCLOSED TO ANY THIRD PARTY WITHOUT PRIOR WRITTEN AUTHORIZATION OF NICK FARNELL ARCHITECTS LTD.

S2 Proposed Detailed Section Y-Y

1:20

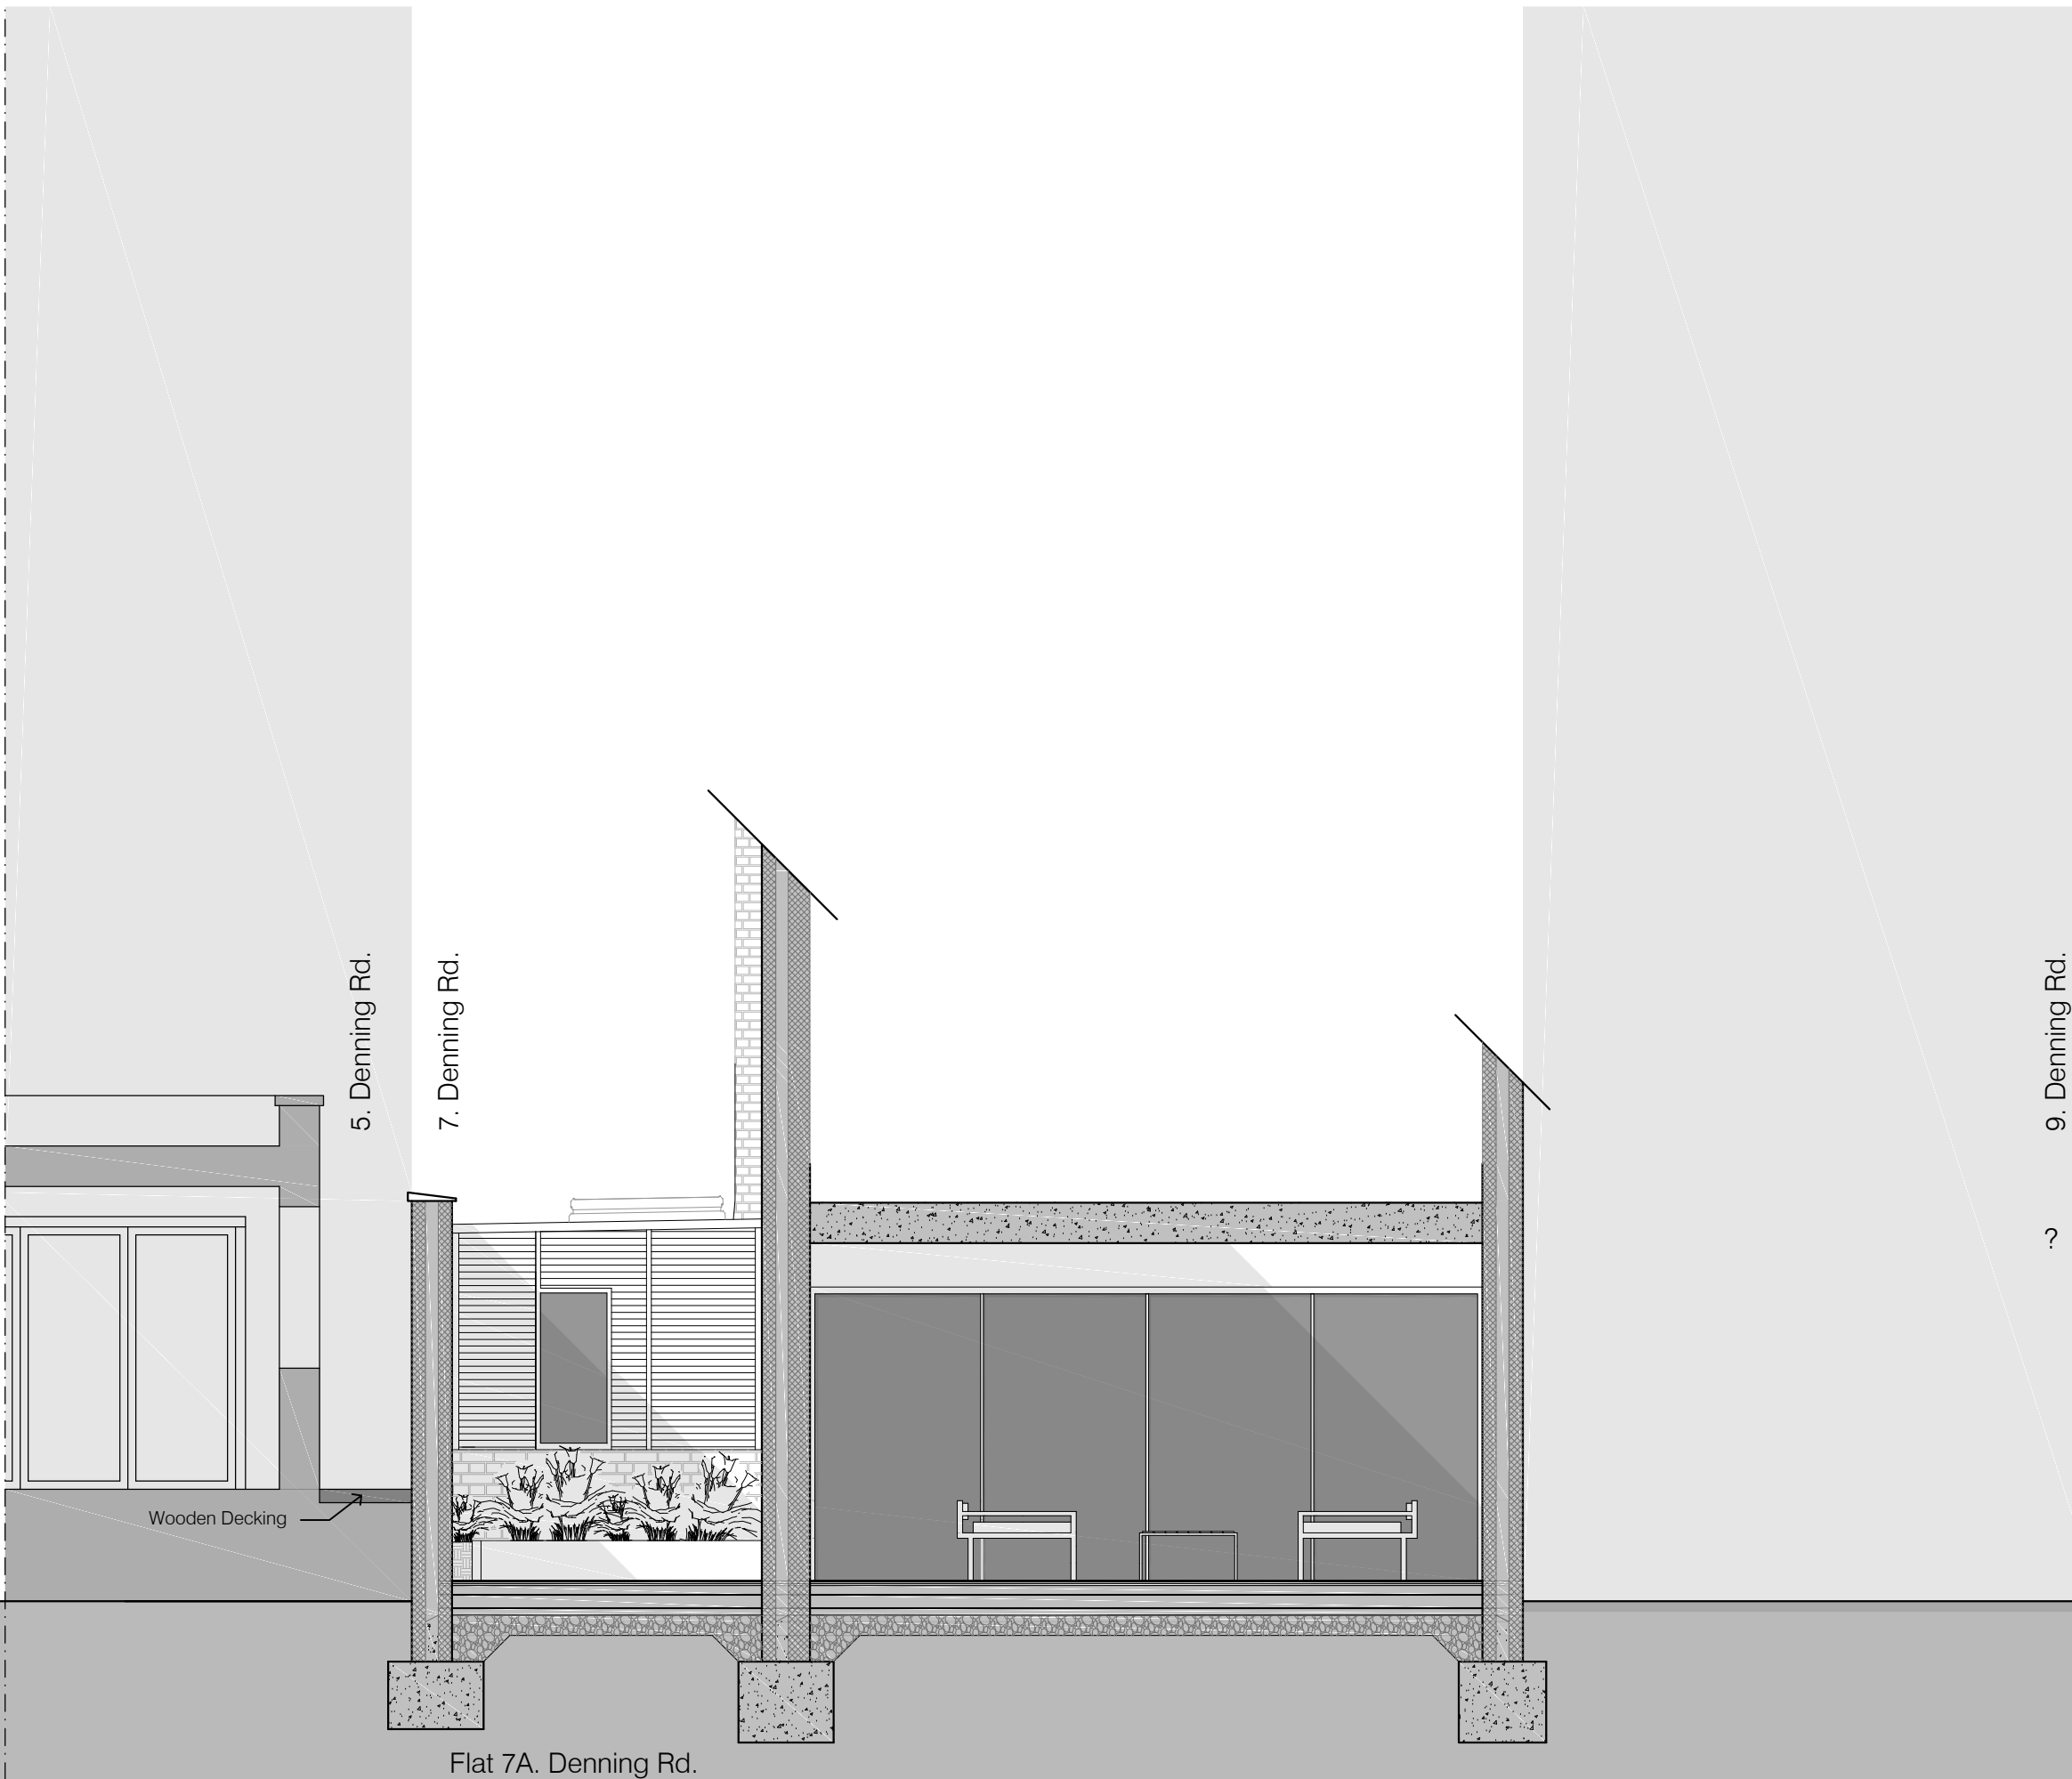

NOTES

DO NOT SCALE OFF THIS DRAWING. IF IN DOUBT ASK.

ALL DIMENSIONS AND LEVELS TO BE CHECKED ON SITE BY CONTRACTOR BEFORE COMMENCEMENT OF WORK AND ANY DISCREPANCIES REPORTED BACK TO THE ARCHITECT.


NO RESPONSIBILITY CAN BE ACCEPTED FOR ERRORS ARISING ON SITE DUE TO UNAUTHORIZED VARIATIONS FROM THE ARCHITECTS DRAWINGS.

THIS DRAWING IS TO BE READ IN CONJUNCTION WITH ALL OTHER GENERAL ARRANGEMENT DRAWINGS, DETAILS AND SPECIFICATIONS.

ALL WORKS TO COMPLY WITH THE REQUIREMENTS OF BUILDING REGULATIONS 1991 AND SUBSEQUENT AMENDMENTS.



SCALE: 1:50

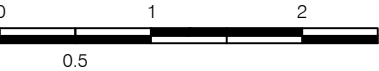

A	ASR 02.12.2013	Section 5 Denning Rd Added
Rev:	Initials & Date	Party wall height reduced
		Modifications

Drawing Type:

Planning Application

Project Title:

Flat 7A
Denning Rd.
Hampstead
London NW3 1ST

Client:

Ms. Ann Mc Govern

Drawing Title:

Proposed Section A-A

Drawing No:

4022-GA-008-A

Date: 23/07/2013

Drawn by: S.D.

Scale: 1:50 @ A3

Checked by:

Nick Farnell Architects

Chartered Architects
The Brick Barn, St. Nicholas Court Farm,
St. Nicholas at Wade, Kent CT17 0PT
W www.nickfarnell.co.uk
E info@nickfarnell.co.uk
M +447568145412

© 2013 Nick Farnell Architects Ltd.

THIS DOCUMENT IS CONFIDENTIAL. THE DOCUMENT COPYRIGHT AND ANY DESIGN RIGHT THEREIN ARE THE PROPERTY OF NICK FARNELL ARCHITECTS LTD. UNLESS OTHERWISE SPECIFIED ON THIS DOCUMENT, THE DOCUMENT AND ANY INFORMATION THEREIN MAY NOT BE USED, COPIED OR DISCLOSED TO ANY THIRD PARTY WITHOUT PRIOR WRITTEN AUTHORIZATION OF NICK FARNELL ARCHITECTS LTD.

NOTES



DO NOT SCALE OFF THIS DRAWING. IF IN DOUBT ASK.

ALL DIMENSIONS AND LEVELS TO BE CHECKED ON SITE BY CONTRACTOR BEFORE COMMENCEMENT OF WORK AND ANY DISCREPANCIES REPORTED BACK TO THE ARCHITECT.

NO RESPONSIBILITY CAN BE ACCEPTED FOR ERRORS ARISING ON SITE DUE TO UNAUTHORIZED VARIATIONS FROM THE ARCHITECTS DRAWINGS.

THIS DRAWING IS TO BE READ IN CONJUNCTION WITH ALL OTHER GENERAL ARRANGEMENT DRAWINGS, DETAILS AND SPECIFICATIONS.

ALL WORKS TO COMPLY WITH THE REQUIREMENTS OF BUILDING REGULATIONS 1991 AND SUBSEQUENT AMENDMENTS.

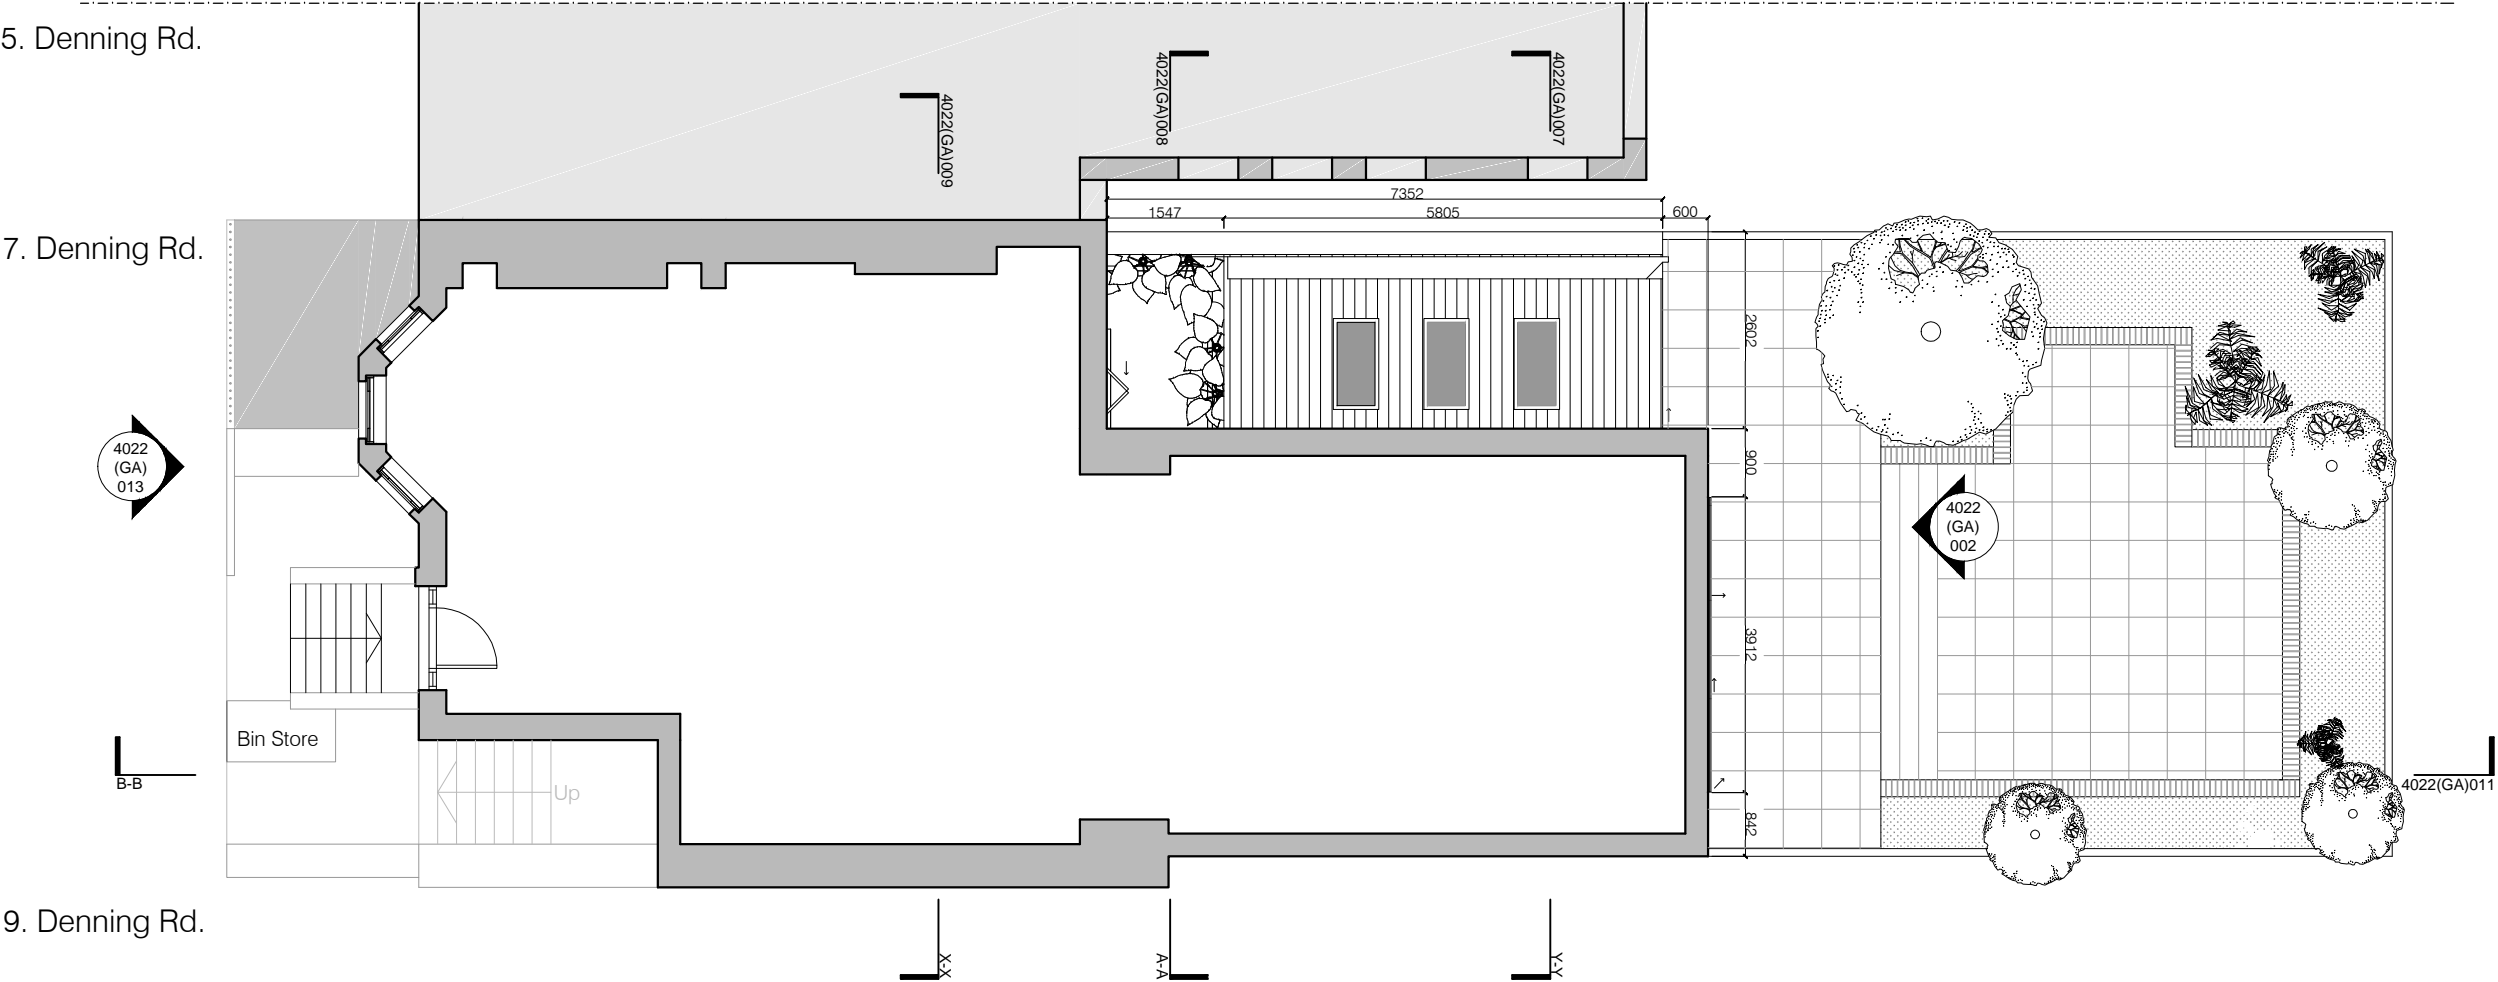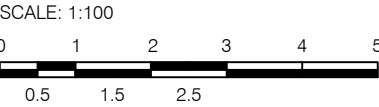

A	ASR 02.12.2013	Plan 5 Denning Rd Added Proposed extension depth reduced
Rev:	Initials & Date	Modifications

Drawing Type:

Planning Application

Project Title:

Flat 7A
Denning Rd.
Hampstead
London NW3 1ST

Client:

Ms. Ann Mc Govern

Drawing Title:

Proposed Roof Plan V2

Drawing No:

4022-GA-010-A

Date: 15/09/2013

Drawn by: S.D.

Scale: 1:100 @ A3

Checked by:

Nick Farnell Architects

Chartered Architects
The Brick Barn, St. Nicholas Court Farm,
St. Nicholas at Wade, Kent CT7 0PT
W www.nickfarnell.co.uk
E info@nickfarnell.co.uk
M +447568145412

© 2013 Nick Farnell Architects Ltd.

THIS DOCUMENT IS CONFIDENTIAL. THE DOCUMENT COPYRIGHT AND ANY DESIGN RIGHT THEREIN ARE THE PROPERTY OF NICK FARNELL ARCHITECTS LTD. UNLESS OTHERWISE SPECIFIED ON THIS DOCUMENT, THE DOCUMENT AND ANY INFORMATION THEREIN MAY NOT BE USED, COPIED OR DISCLOSED TO ANY THIRD PARTY WITHOUT PRIOR WRITTEN AUTHORIZATION OF NICK FARNELL ARCHITECTS LTD.

NOTES



DO NOT SCALE OFF THIS DRAWING. IF IN DOUBT ASK.

ALL DIMENSIONS AND LEVELS TO BE CHECKED ON SITE BY CONTRACTOR BEFORE COMMENCEMENT OF WORK AND ANY DISCREPANCIES REPORTED BACK TO THE ARCHITECT.

NO RESPONSIBILITY CAN BE ACCEPTED FOR ERRORS ARISING ON SITE DUE TO UNAUTHORIZED VARIATIONS FROM THE ARCHITECTS DRAWINGS.

THIS DRAWING IS TO BE READ IN CONJUNCTION WITH ALL OTHER GENERAL ARRANGEMENT DRAWINGS, DETAILS AND SPECIFICATIONS.

ALL WORKS TO COMPLY WITH THE REQUIREMENTS OF BUILDING REGULATIONS 1991 AND SUBSEQUENT AMENDMENTS.

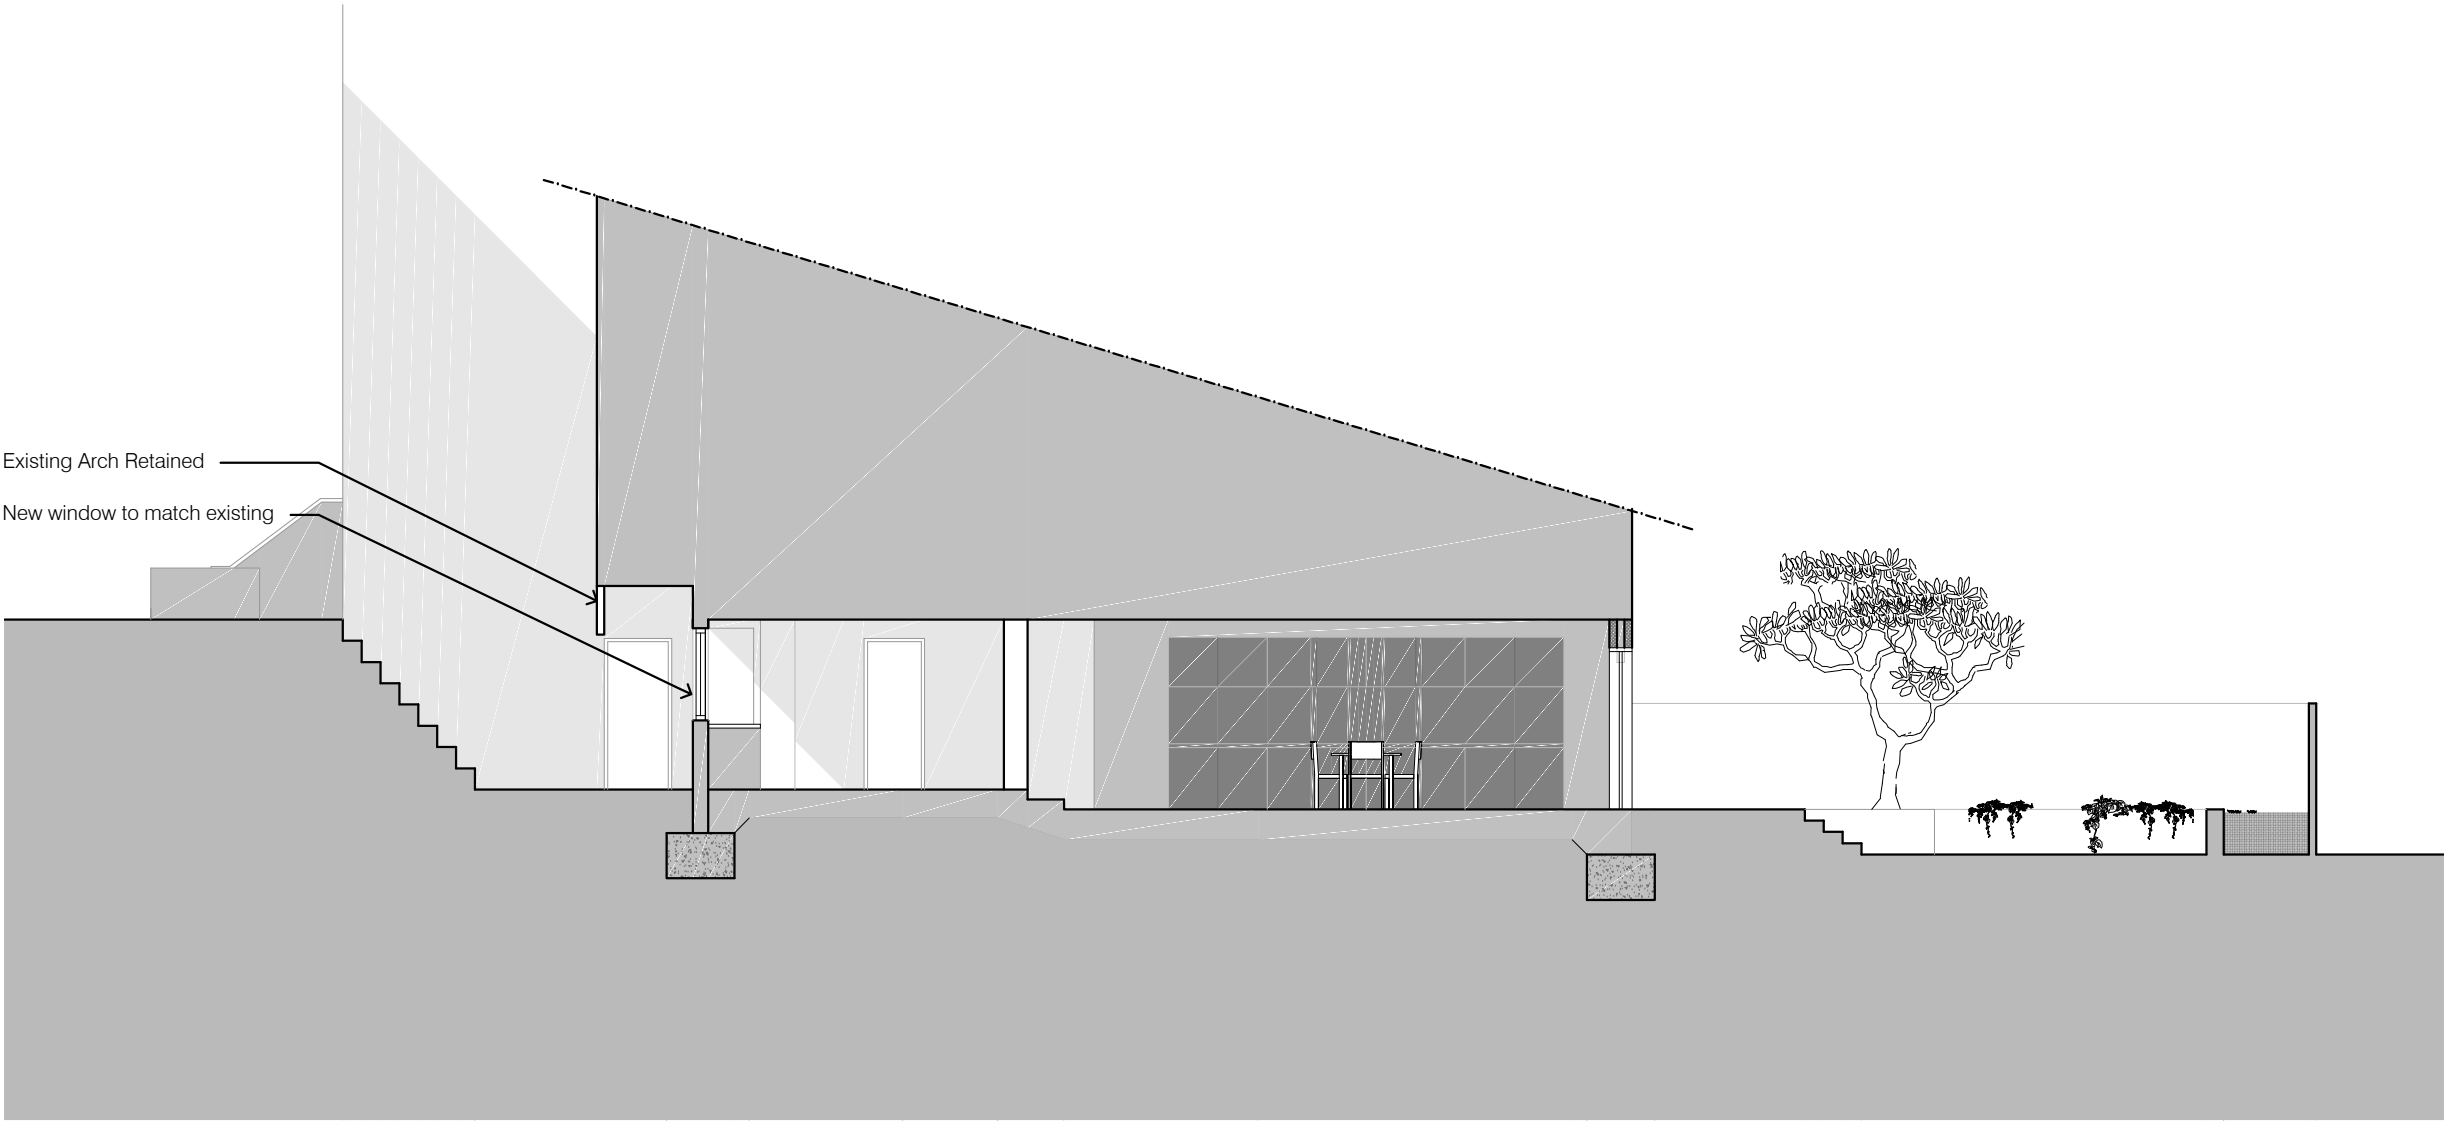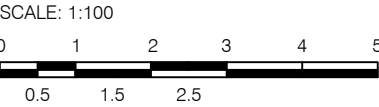

A	ASR 02.12.2013	Entrance amended
Rev:	Initials & Date	Modifications

Drawing Type:

Planning Application

Project Title:

Flat 7A
Denning Rd.
Hampstead
London NW3 1ST

Client:

Ms. Ann Mc Govern

Drawing Title:

Proposed Section B-B

Drawing No:

4022-GA-011-A

Date: 18/09/2013

Drawn by: S.D.

Scale: 1:100 @ A3

Checked by:

Nick Farnell Architects



Chartered Architects
The Brick Barn, St. Nicholas Court Farm,
St. Nicholas at Wade, Kent CT17 0PT
W www.nickfarnell.co.uk
E info@nickfarnell.co.uk
M +447568145412

© 2013 Nick Farnell Architects Ltd.

THIS DOCUMENT IS CONFIDENTIAL. THE DOCUMENT COPYRIGHT AND ANY DESIGN RIGHT THEREIN ARE THE PROPERTY OF NICK FARNELL ARCHITECTS LTD. UNLESS OTHERWISE SPECIFIED ON THIS DOCUMENT, THE DOCUMENT AND ANY INFORMATION THEREIN MAY NOT BE USED, COPIED OR DISCLOSED TO ANY THIRD PARTY WITHOUT PRIOR WRITTEN AUTHORIZATION OF NICK FARNELL ARCHITECTS LTD.

S3 Proposed Section C-C
1:100

5 Denning Rd.

7. Denning Rd.

9. Denning Rd.

Existing Street Level



Existing Arch Retained
New window to match existing

E2 Proposed Street Elevation
1:50

NOTES

DO NOT SCALE OFF THIS DRAWING. IF IN DOUBT ASK.

ALL DIMENSIONS AND LEVELS TO BE CHECKED ON SITE BY CONTRACTOR BEFORE COMMENCEMENT OF WORK AND ANY DISCREPANCIES REPORTED BACK TO THE ARCHITECT.

NO RESPONSIBILITY CAN BE ACCEPTED FOR ERRORS ARISING ON SITE DUE TO UNAUTHORIZED VARIATIONS FROM THE ARCHITECTS DRAWINGS.

THIS DRAWING IS TO BE READ IN CONJUNCTION WITH ALL OTHER GENERAL ARRANGEMENT DRAWINGS, DETAILS AND SPECIFICATIONS.

ALL WORKS TO COMPLY WITH THE REQUIREMENTS OF BUILDING REGULATIONS 1991 AND SUBSEQUENT AMENDMENTS.



SCALE: 1:50

0 0.5 1 1.5 2 2.5

A	ASR 02.12.2013	Entrance amended
Rev:	Initials & Date	Modifications

Drawing Type:

Planning Application

Project Title:

Flat 7A
Denning Rd.
Hampstead
London NW3 1ST

Client:

Ms. Ann Mc Govern

Drawing Title:

Proposed Front Elevation

Drawing No:

4022-GA-013-A

Date: 23/09/2013

Drawn by: S.D.

Scale: 1:50 @ A3

Checked by:

Nick Farnell Architects

Chartered Architects
The Brick Barn, St. Nicholas Court Farm,
St. Nicholas at Wade, Kent CT17 0PT
W www.nickfarnell.co.uk
E info@nickfarnell.co.uk
M +447568145412

© 2013 Nick Farnell Architects Ltd.

THIS DOCUMENT IS CONFIDENTIAL. THE DOCUMENT COPYRIGHT AND ANY DESIGN RIGHT THEREIN ARE THE PROPERTY OF NICK FARNELL ARCHITECTS LTD. UNLESS OTHERWISE SPECIFIED ON THIS DOCUMENT, THE DOCUMENT AND ANY INFORMATION THEREIN MAY NOT BE USED, COPIED OR DISCLOSED TO ANY THIRD PARTY WITHOUT PRIOR WRITTEN AUTHORIZATION OF NICK FARNELL ARCHITECTS LTD.

NOTES



DO NOT SCALE OFF THIS DRAWING. IF IN DOUBT ASK.

ALL DIMENSIONS AND LEVELS TO BE CHECKED ON SITE BY CONTRACTOR BEFORE COMMENCEMENT OF WORK AND ANY DISCREPANCIES REPORTED BACK TO THE ARCHITECT.

NO RESPONSIBILITY CAN BE ACCEPTED FOR ERRORS ARISING ON SITE DUE TO UNAUTHORIZED VARIATIONS FROM THE ARCHITECTS DRAWINGS.

THIS DRAWING IS TO BE READ IN CONJUNCTION WITH ALL OTHER GENERAL ARRANGEMENT DRAWINGS, DETAILS AND SPECIFICATIONS.

ALL WORKS TO COMPLY WITH THE REQUIREMENTS OF BUILDING REGULATIONS 1991 AND SUBSEQUENT AMENDMENTS.

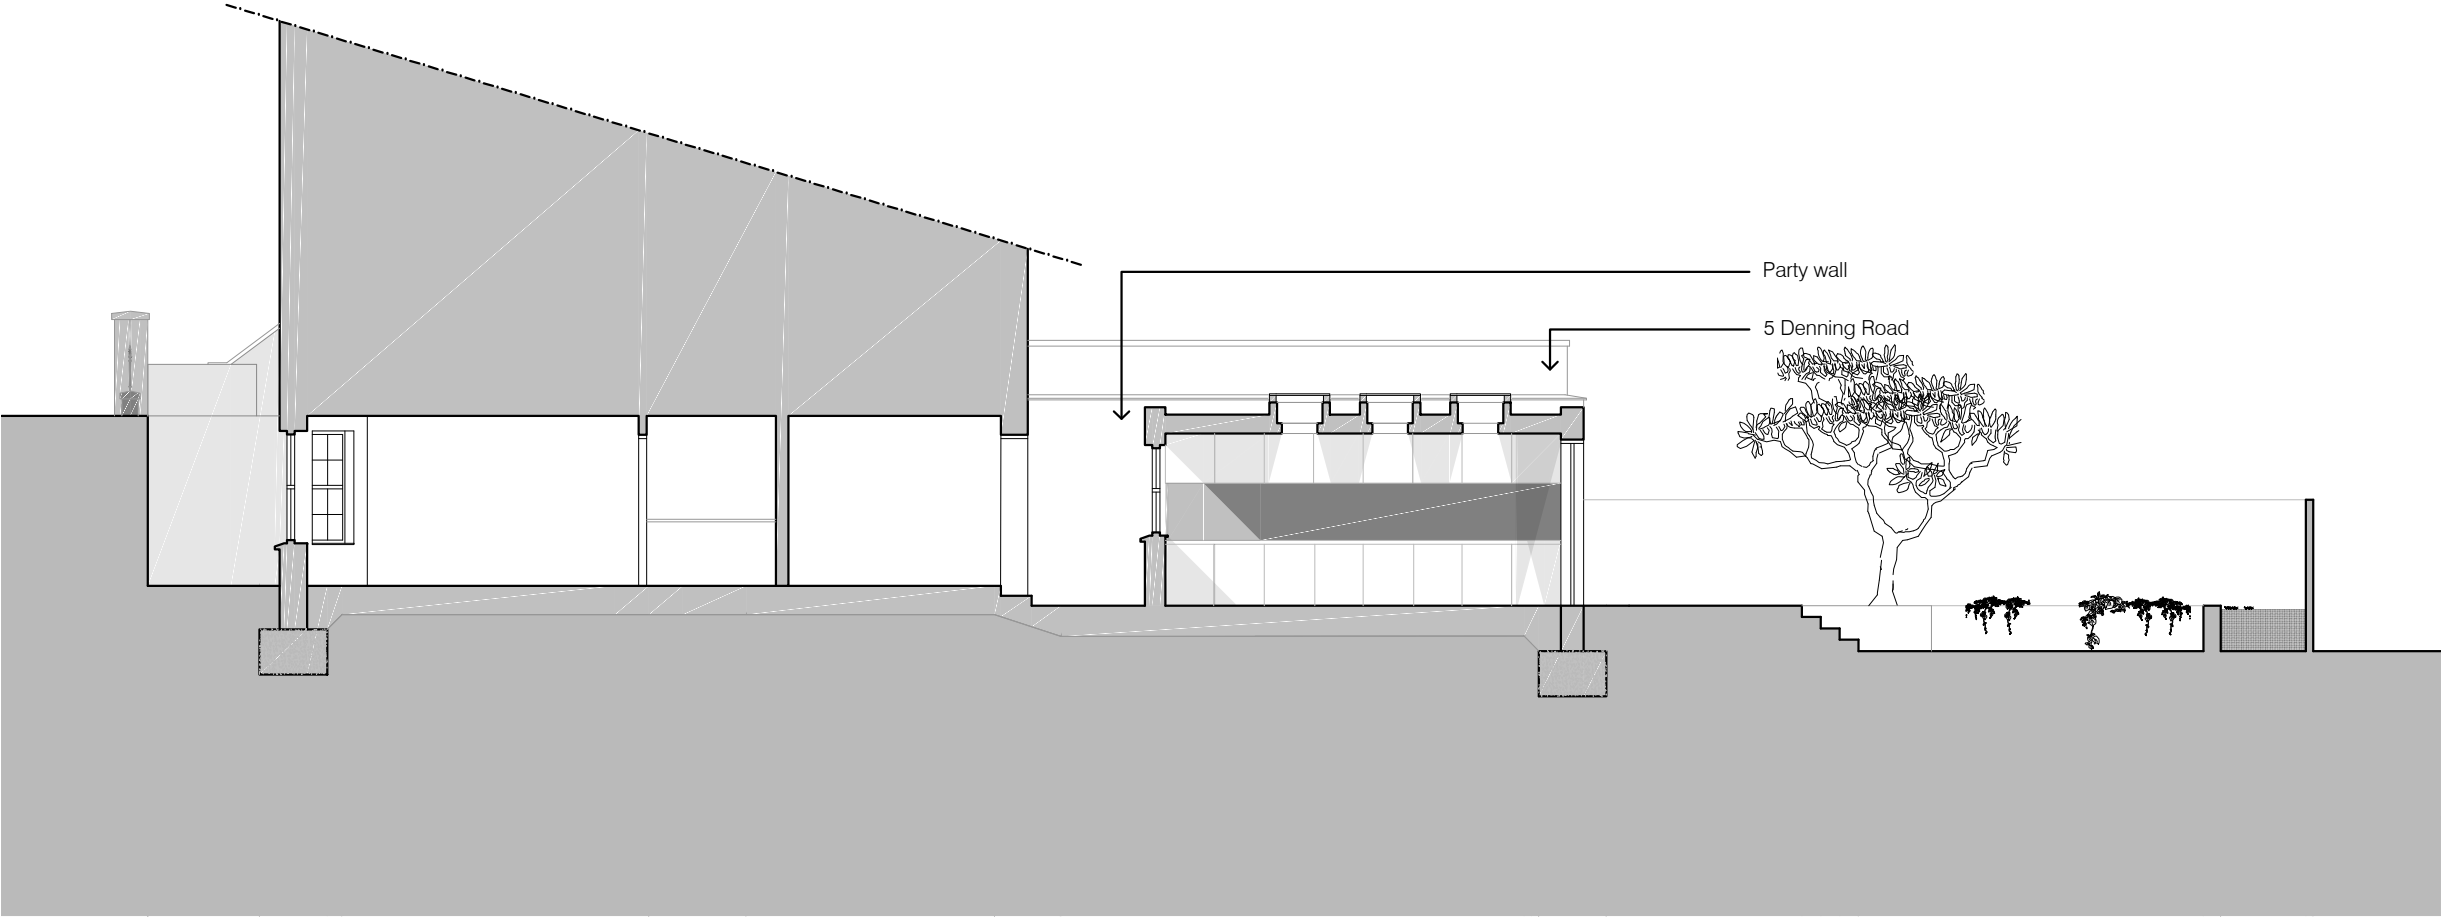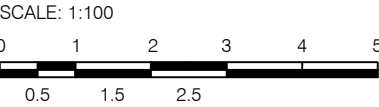

A	ASR 02.12.2013	Elevation 5 Denning Rd Added Party wall height reduced Proposed extension depth reduced
Rev:	Initials & Date	Modifications

Drawing Type:

Planning Application

Project Title:

Flat 7A
Denning Rd.
Hampstead
London NW3 1ST

Client:

Ms. Ann Mc Govern

Drawing Title:

Proposed Section C-C

Drawing No:

4022-GA-014

Date: 30/09/2013

Drawn by: CG

Scale: 1:100 @ A3

Checked by:

Nick Farnell Architects





Chartered Architects
The Brick Barn, St. Nicholas Court Farm,
St. Nicholas at Wade, Kent CT17 0PT
W www.nickfarnell.co.uk
E info@nickfarnell.co.uk
M +447568145412

© 2013 Nick Farnell Architects Ltd.

THIS DOCUMENT IS CONFIDENTIAL. THE DOCUMENT COPYRIGHT AND ANY DESIGN RIGHT THEREIN ARE THE PROPERTY OF NICK FARNELL ARCHITECTS LTD. UNLESS OTHERWISE SPECIFIED ON THIS DOCUMENT, THE DOCUMENT AND ANY INFORMATION THEREIN MAY NOT BE USED, COPIED OR DISCLOSED TO ANY THIRD PARTY WITHOUT PRIOR WRITTEN AUTHORIZATION OF NICK FARNELL ARCHITECTS LTD.

S3 Proposed Section C-C
1:100

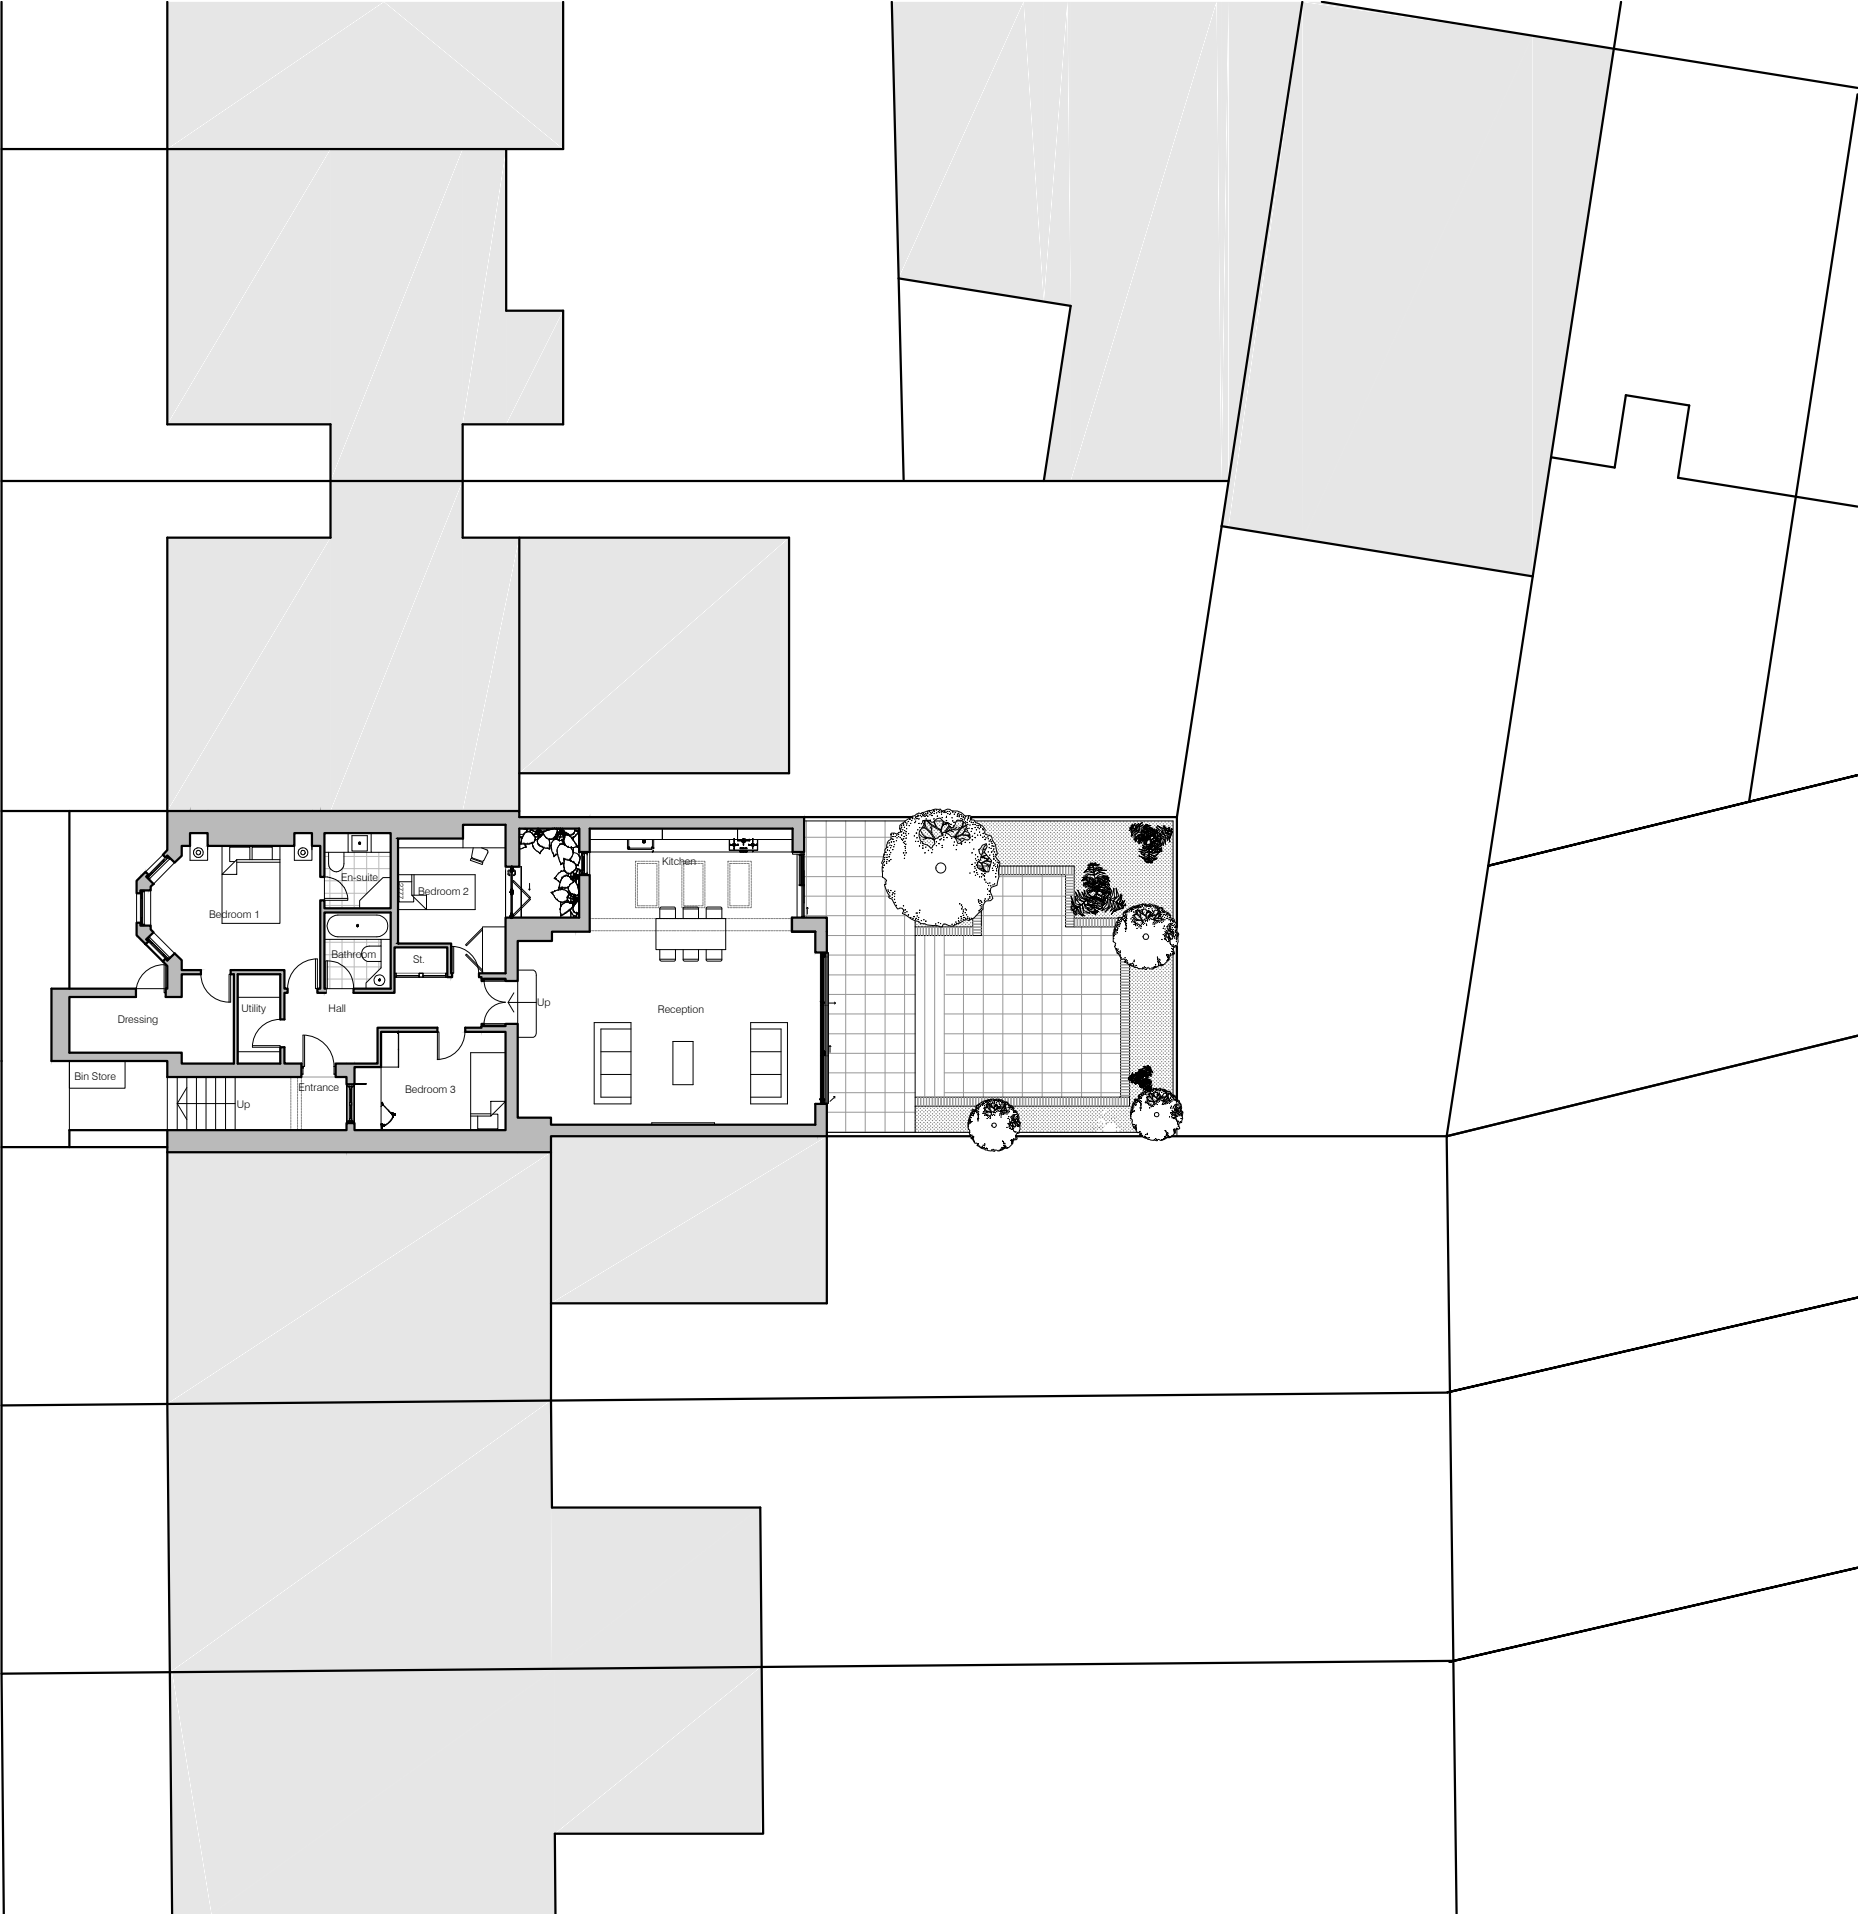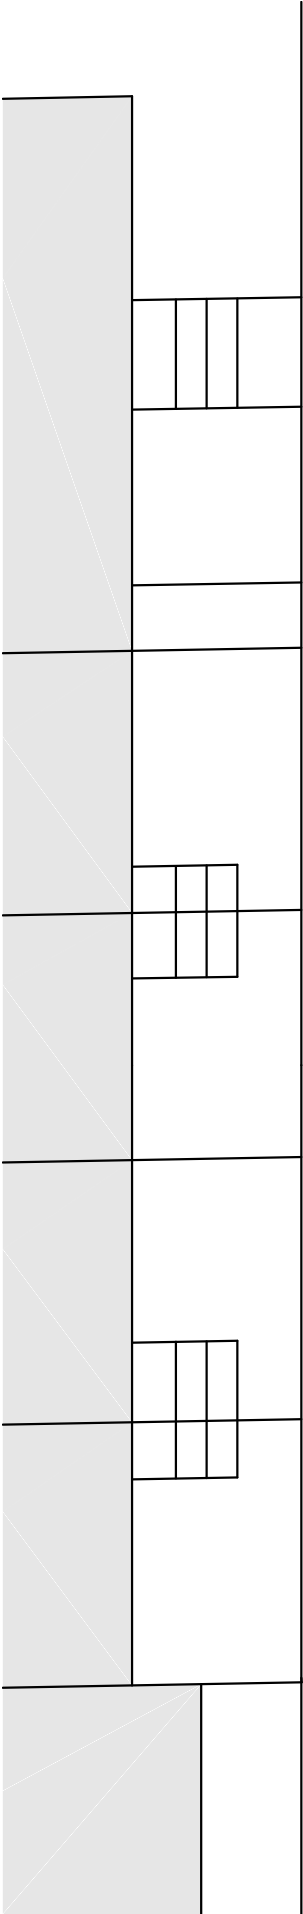

NOTES


DO NOT SCALE OFF THIS DRAWING. IF IN DOUBT ASK.

ALL DIMENSIONS AND LEVELS TO BE CHECKED ON SITE BY CONTRACTOR BEFORE COMMENCEMENT OF WORK AND ANY DISCREPANCIES REPORTED BACK TO THE ARCHITECT.

NO RESPONSIBILITY CAN BE ACCEPTED FOR ERRORS ARISING ON SITE DUE TO UNAUTHORIZED VARIATIONS FROM THE ARCHITECTS DRAWINGS.

THIS DRAWING IS TO BE READ IN CONJUNCTION WITH ALL OTHER GENERAL ARRANGEMENT DRAWINGS, DETAILS AND SPECIFICATIONS.

ALL WORKS TO COMPLY WITH THE REQUIREMENTS OF BUILDING REGULATIONS 1991 AND SUBSEQUENT AMENDMENTS.

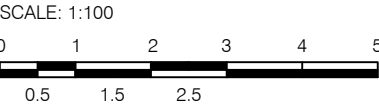

A	ASR 02.12.2013	Plan 5 Denning Rd Added Proposed extension depth reduced Drawing title amended
Rev:	Initials & Date	Modifications

Drawing Type:

Planning Application

Project Title:

Flat 7A
Denning Rd.
Hampstead
London NW3 1ST

Client:

Ms. Ann Mc Govern

Drawing Title:

Proposed Site Plan

Drawing No:

4022-GA-015-A

Date: 01/11/2013

Drawn by: ASR

Scale: 1:200 @ A3

Checked by:

Nick Farnell Architects

Chartered Architects
The Brick Barn, St. Nicholas Court Farm,
St. Nicholas at Wade, Kent CT17 0PT
W www.nickfarnell.co.uk
E info@nickfarnell.co.uk
M +447568145412

© 2013 Nick Farnell Architects Ltd.

THIS DOCUMENT IS CONFIDENTIAL. THE DOCUMENT COPYRIGHT AND ANY DESIGN RIGHT THEREIN ARE THE PROPERTY OF NICK FARNELL ARCHITECTS LTD. UNLESS OTHERWISE SPECIFIED ON THIS DOCUMENT, THE DOCUMENT AND ANY INFORMATION THEREIN MAY NOT BE USED, COPIED OR DISCLOSED TO ANY THIRD PARTY WITHOUT PRIOR WRITTEN AUTHORIZATION OF NICK FARNELL ARCHITECTS LTD.