






1 LOCATION PLAN
1: 1250 @ A3

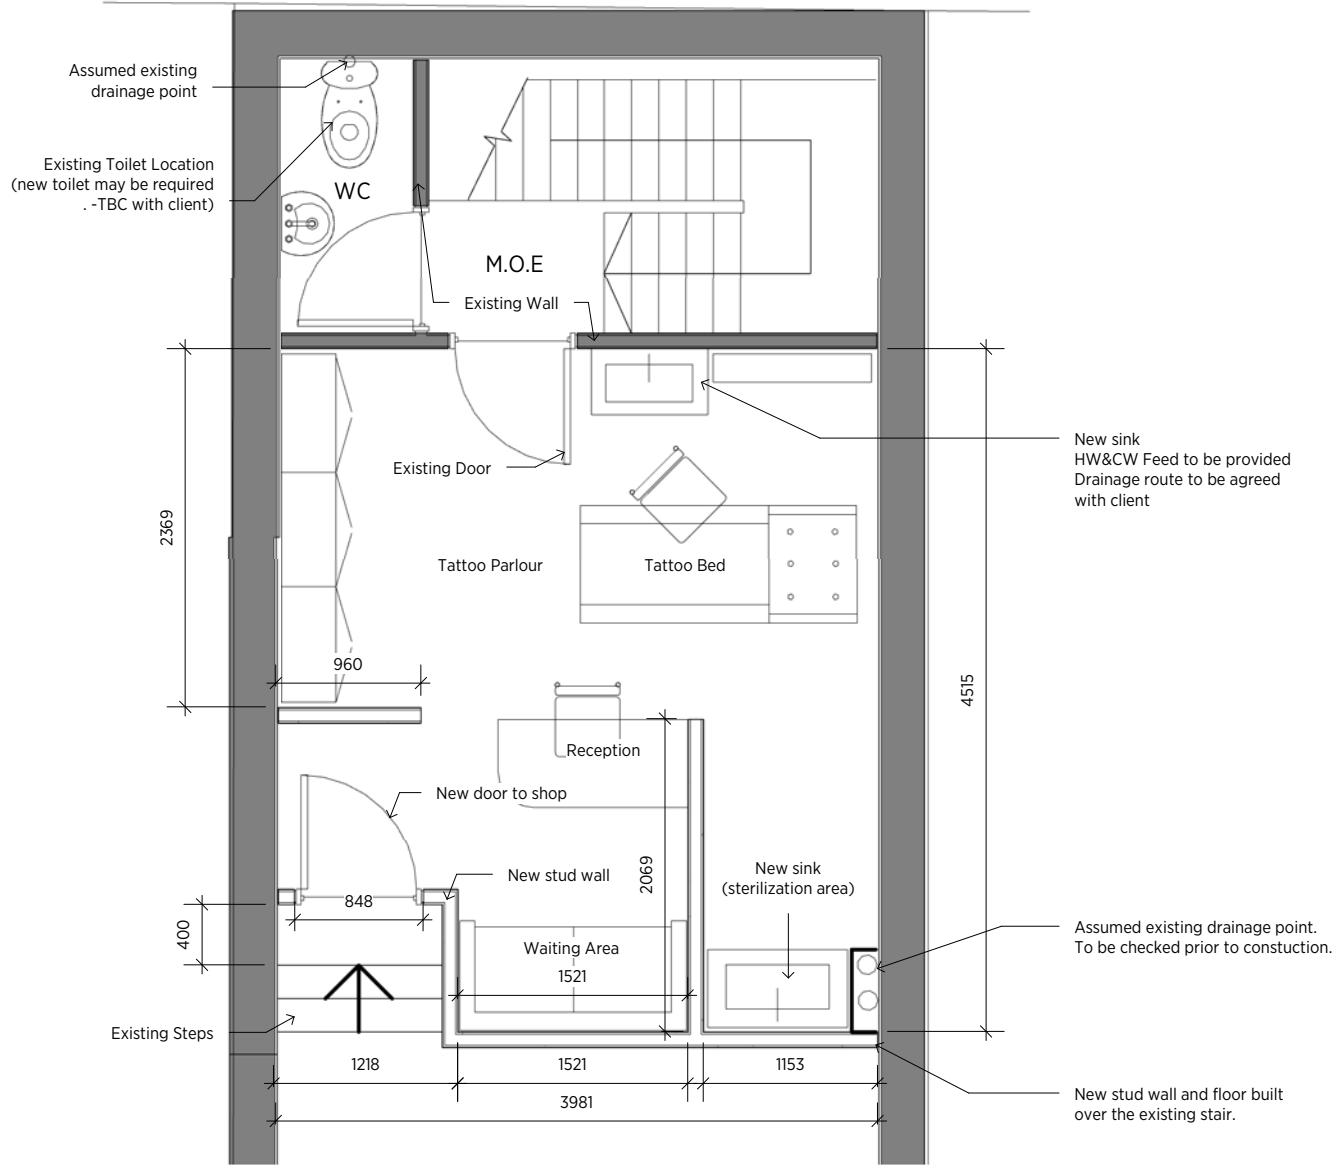


3 PROPOSED PLAN Copy 2
1: 50 @ A3

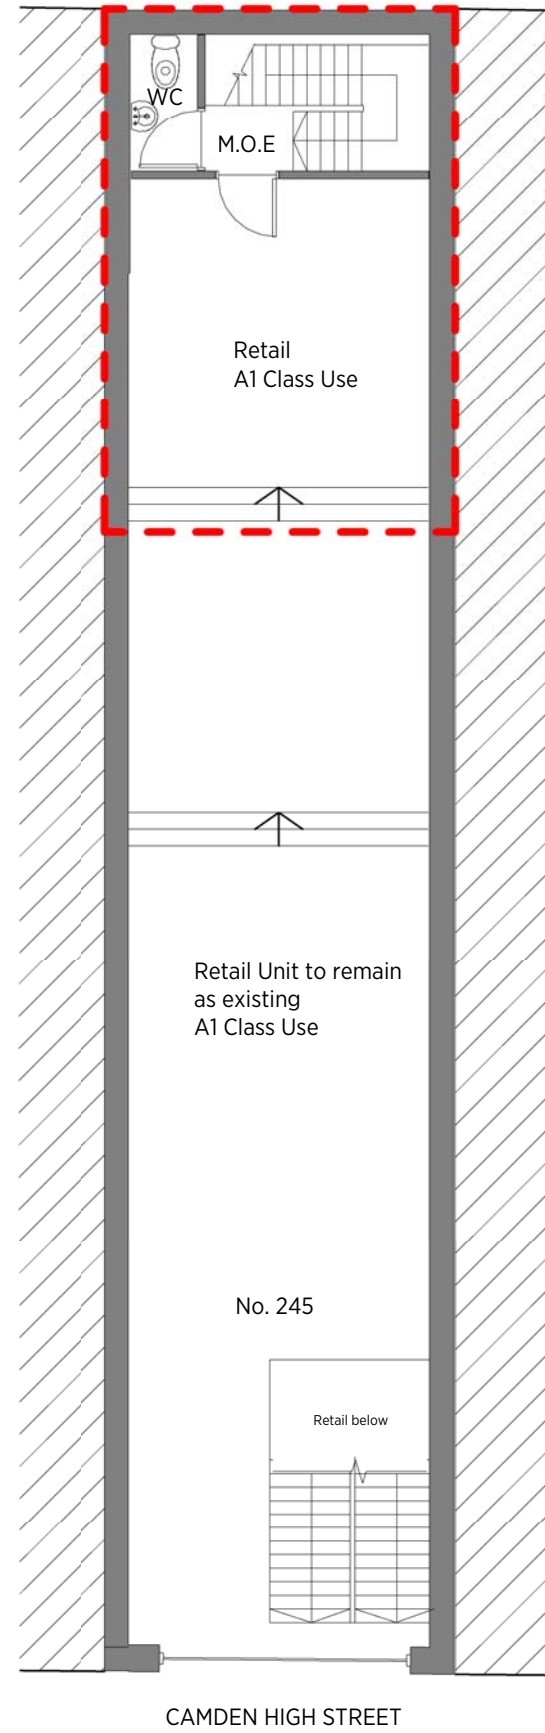

2 EXISTING GROUND FLOOR PLAN
1: 100 @ A3

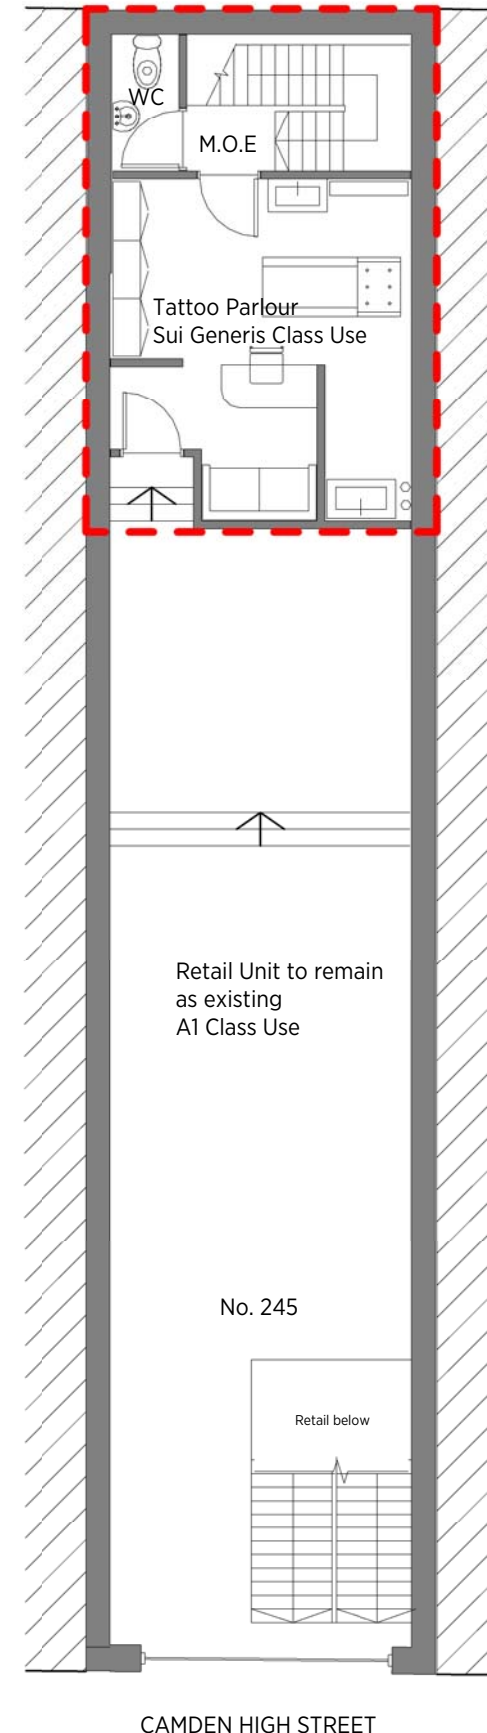

4 PROPOSED GROUND FLOOR PLAN
1: 100 @ A3

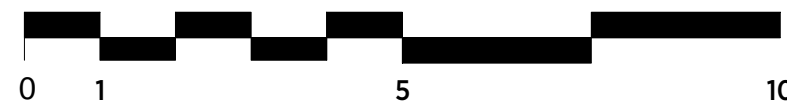

SCALE 1:100 @A3

General notes:
This drawing must be read in conjunction with the Designer's Risk Assessment, specification and all other relevant documentation and drawings. The property owner accept no liability for any expense, loss or damage of whatsoever nature and however arising from any variation made to this drawing or in the execution of the work to which it relates which has not been referred to them and their approval obtained.
Do not scale from this drawing or the digital data, only figured dimensions are to be used. For Planning refer to linear scale. Check all dimensions on site prior to carrying out any works - advise any discrepancy

Notes/Legends

| Rev | Notes | Date | By |
|-----|-------|------|----|
| | | | |

Stamp
PLANNING

Key Plan

Project:
245 Camden High Street - NW1 7BU

Title:
PLANS

Date: 01/28/17 Drawn By: DC Checked: SC

Scale: As Indicated Status:

| | | |
|-----------------------|-----------------------------|-----------|
| Project Ref: 17003 | Drawing No: 17003-PL-200 | Revision: |
|-----------------------|-----------------------------|-----------|