


BUILDING LINE ABOVE

EARTH BEHIND

-1 EXISTING BASEMENT PLAN
Scale: 1:50

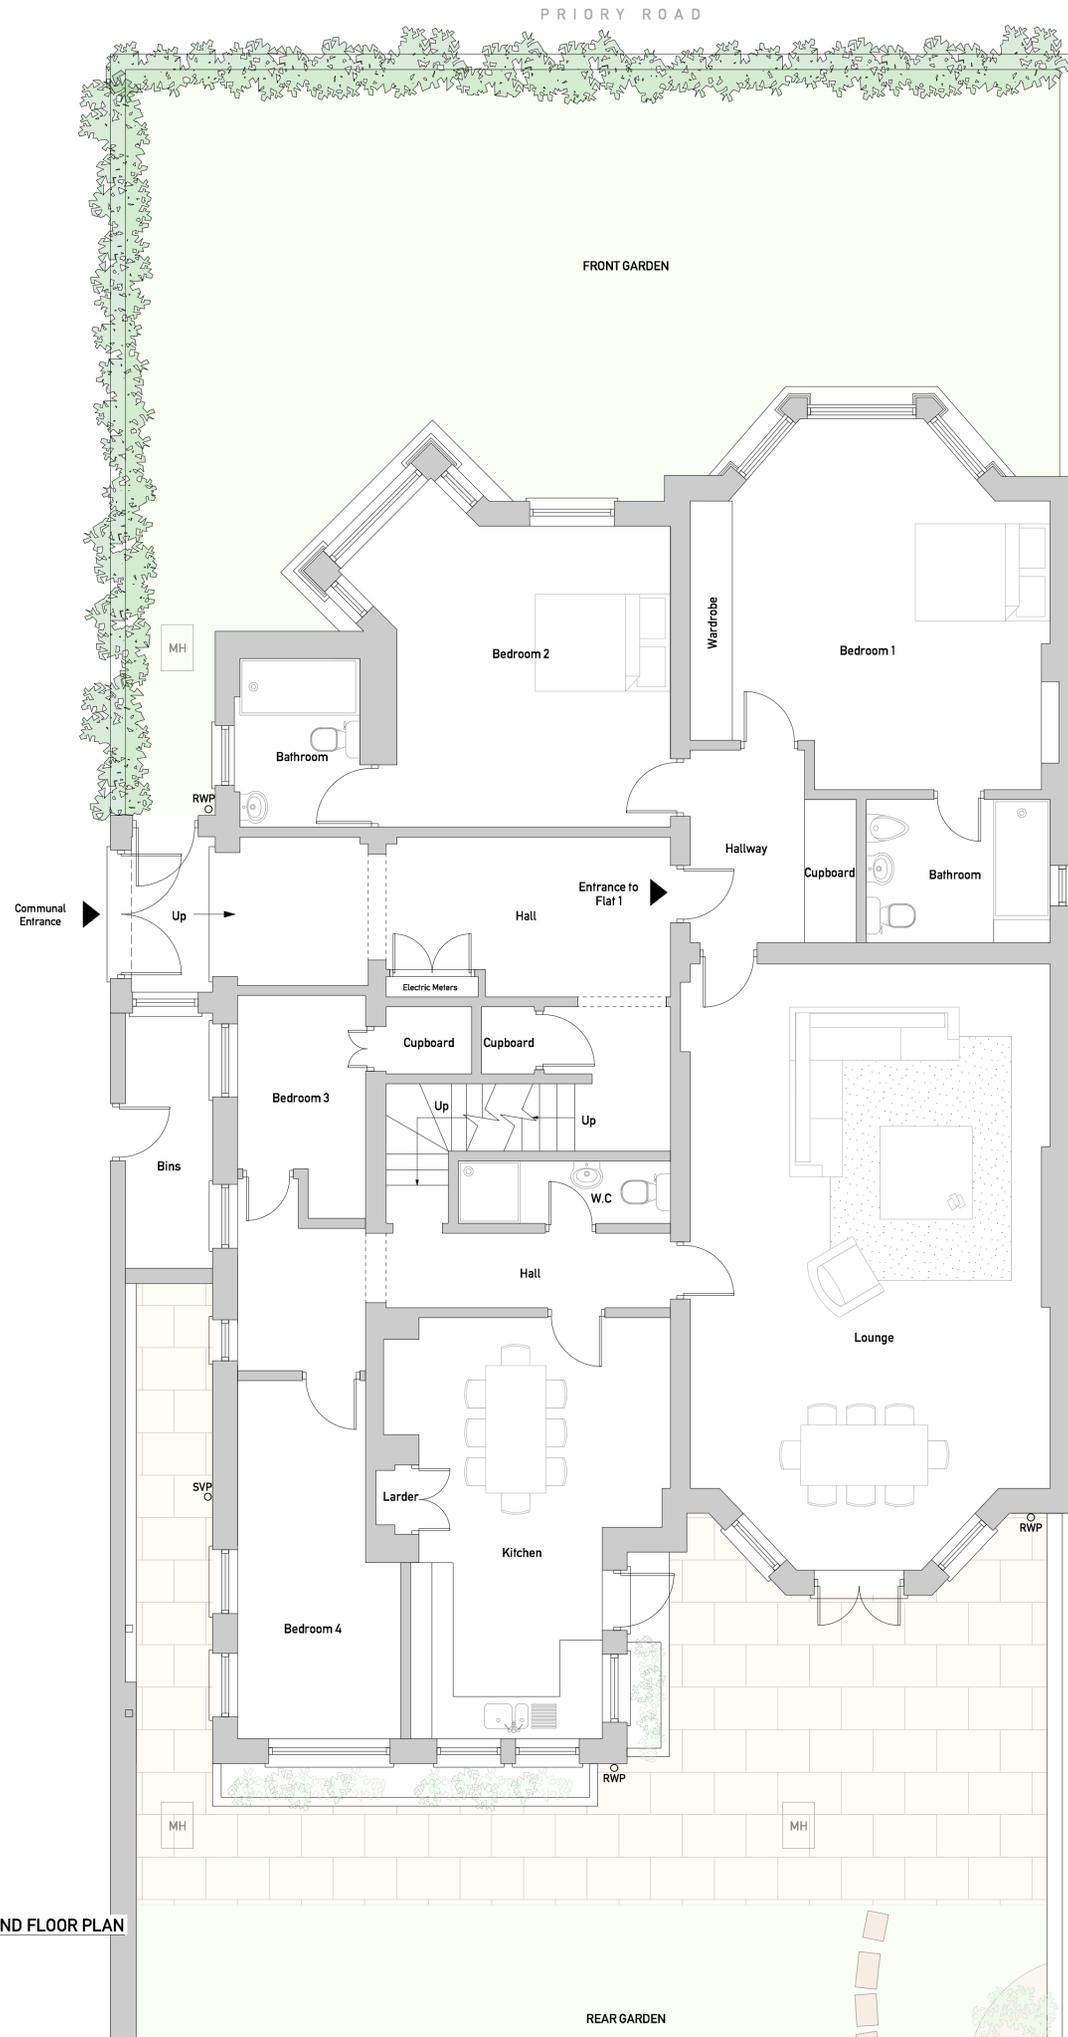

COMPAYNE GARDENS

0 EXISTING GROUND FLOOR PLAN
Scale: 1:50

PLANNING

General Notes

1. do not alter drawings
2. alterations and additions shall be shown on a separate sheet with work
3. alterations shall be shown on the same sheet with work
4. this drawing is to be used in conjunction with all related information including structural, mechanical and electrical drawings
5. this drawing is to be used in conjunction with all AM drawings
6. any discrepancies to be reported to the building controller
7. confirm to the building controller that the drawings are correct
Revisions

Rev	Description	Date
D	Issued to Council - substitution drawing	13.12.17
C	Issued to client for Approval	11.12.17
B	Issued to client for Approval	08.11.17
A	Issued to client for Approval	08.11.17
7	Final Issue - Planning	24.11.18

JAA

0 0.5 1.0 1.5 2.0m

Drawing: EXISTING BASEMENT + GROUND FLOOR PLANS

Project No: 115 Project Title: 99 PRIORY ROAD

Scale	Drawing No	Rev
1:50 @ A1	001	D
1:100 @ A3		
/ @ /		