


-1 PROPOSED BASEMENT PLAN
Scale: 1:50

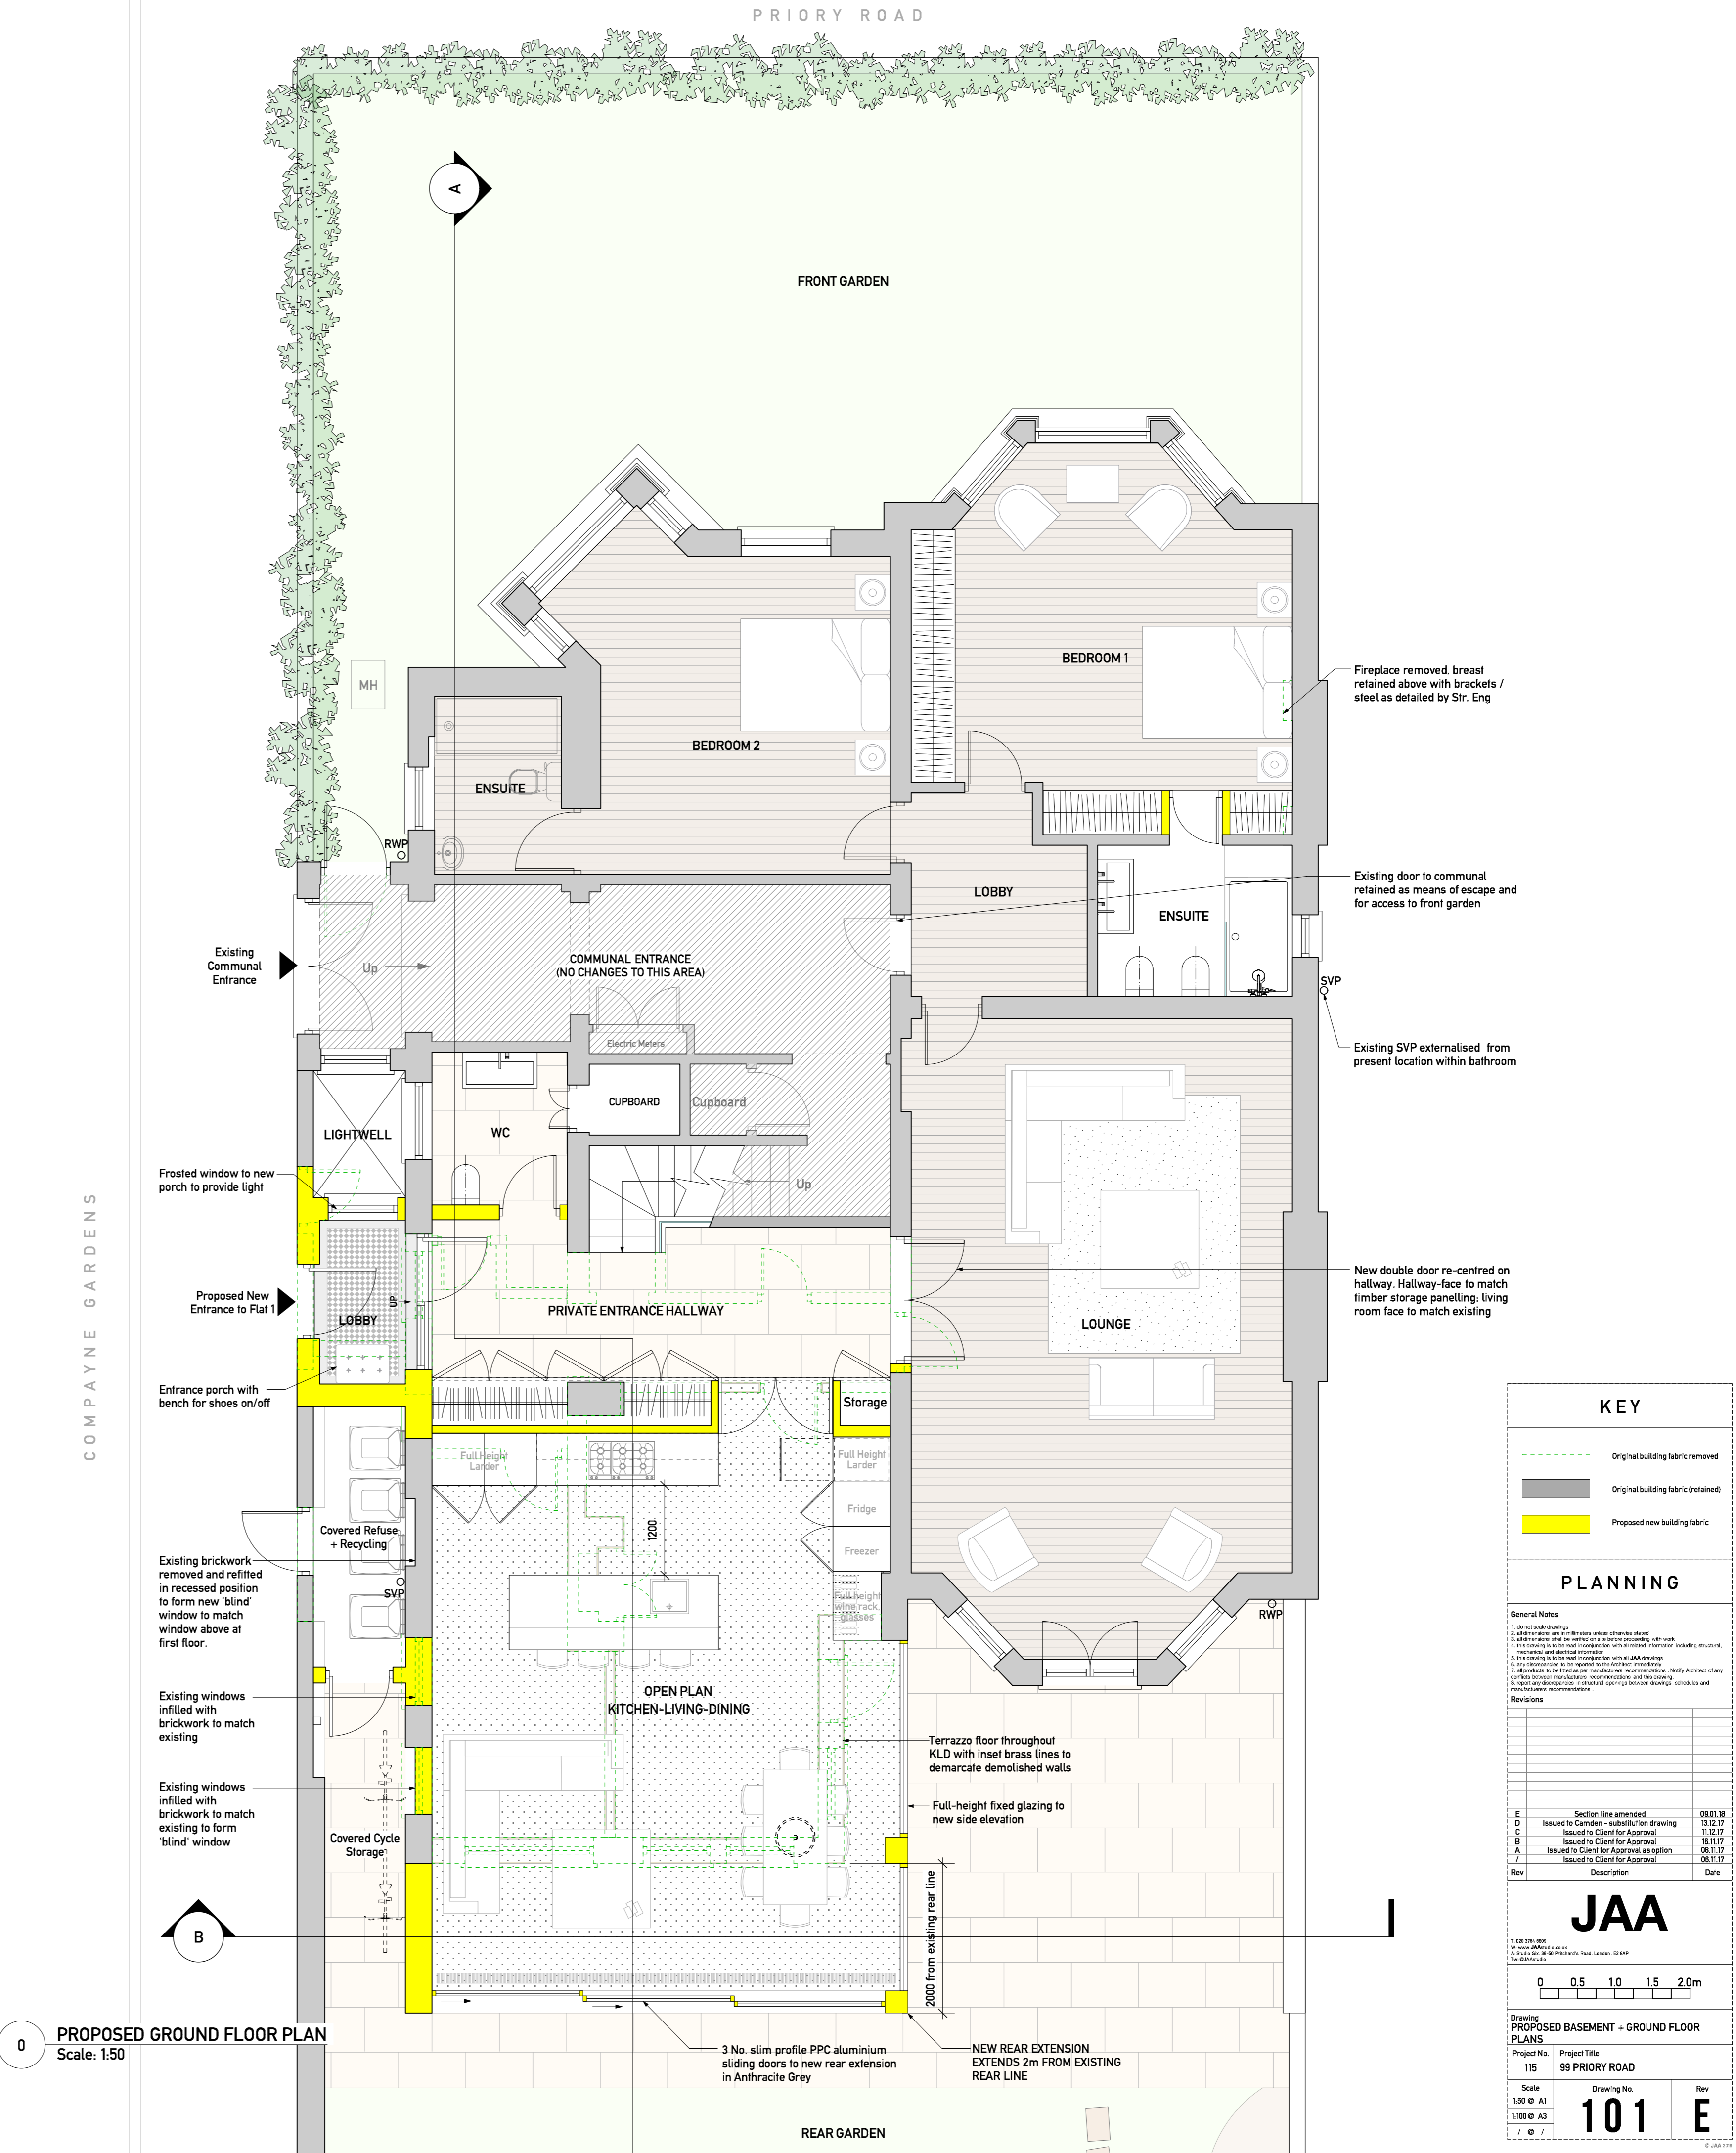

0 PROPOSED GROUND FLOOR PLAN
Scale: 1:50

KEY		
	Original building fabric removed	
	Original building fabric retained	
	Proposed new building fabric	
PLANNING		
General Notes		
1. Do not alter drawings		
2. All dimensions are to centreline unless otherwise stated		
3. All dimensions are to be confirmed on site before construction with work		
4. This drawing is to be used in conjunction with all related information including structural, mechanical and electrical drawings		
5. This drawing is to be used in conjunction with all AM drawings		
6. All construction is to be in accordance with the Building Regulations		
7. All construction to be in accordance with the Building Regulations		
Revisions		
Rev	Description	Date
E	Section line amended	09.01.18
D	Issued to Client for Approval	13.12.17
C	Issued to Client for Approval	11.12.17
B	Issued to Client for Approval	08.11.17
A	Issued to Client for Approval as per section	08.11.17
F	Issued to Client for Approval	06.11.17

JAA		
Drawing No. 101 E		
Project No. 115		
Project Title: 99 PRIORITY ROAD		
Scale: 1:50 @ A1	Drawing No. /	Rev. /
1:100 @ A3	/	/