


**0 PROPOSED GROUND FLOOR PLAN**  
Scale: 1:50

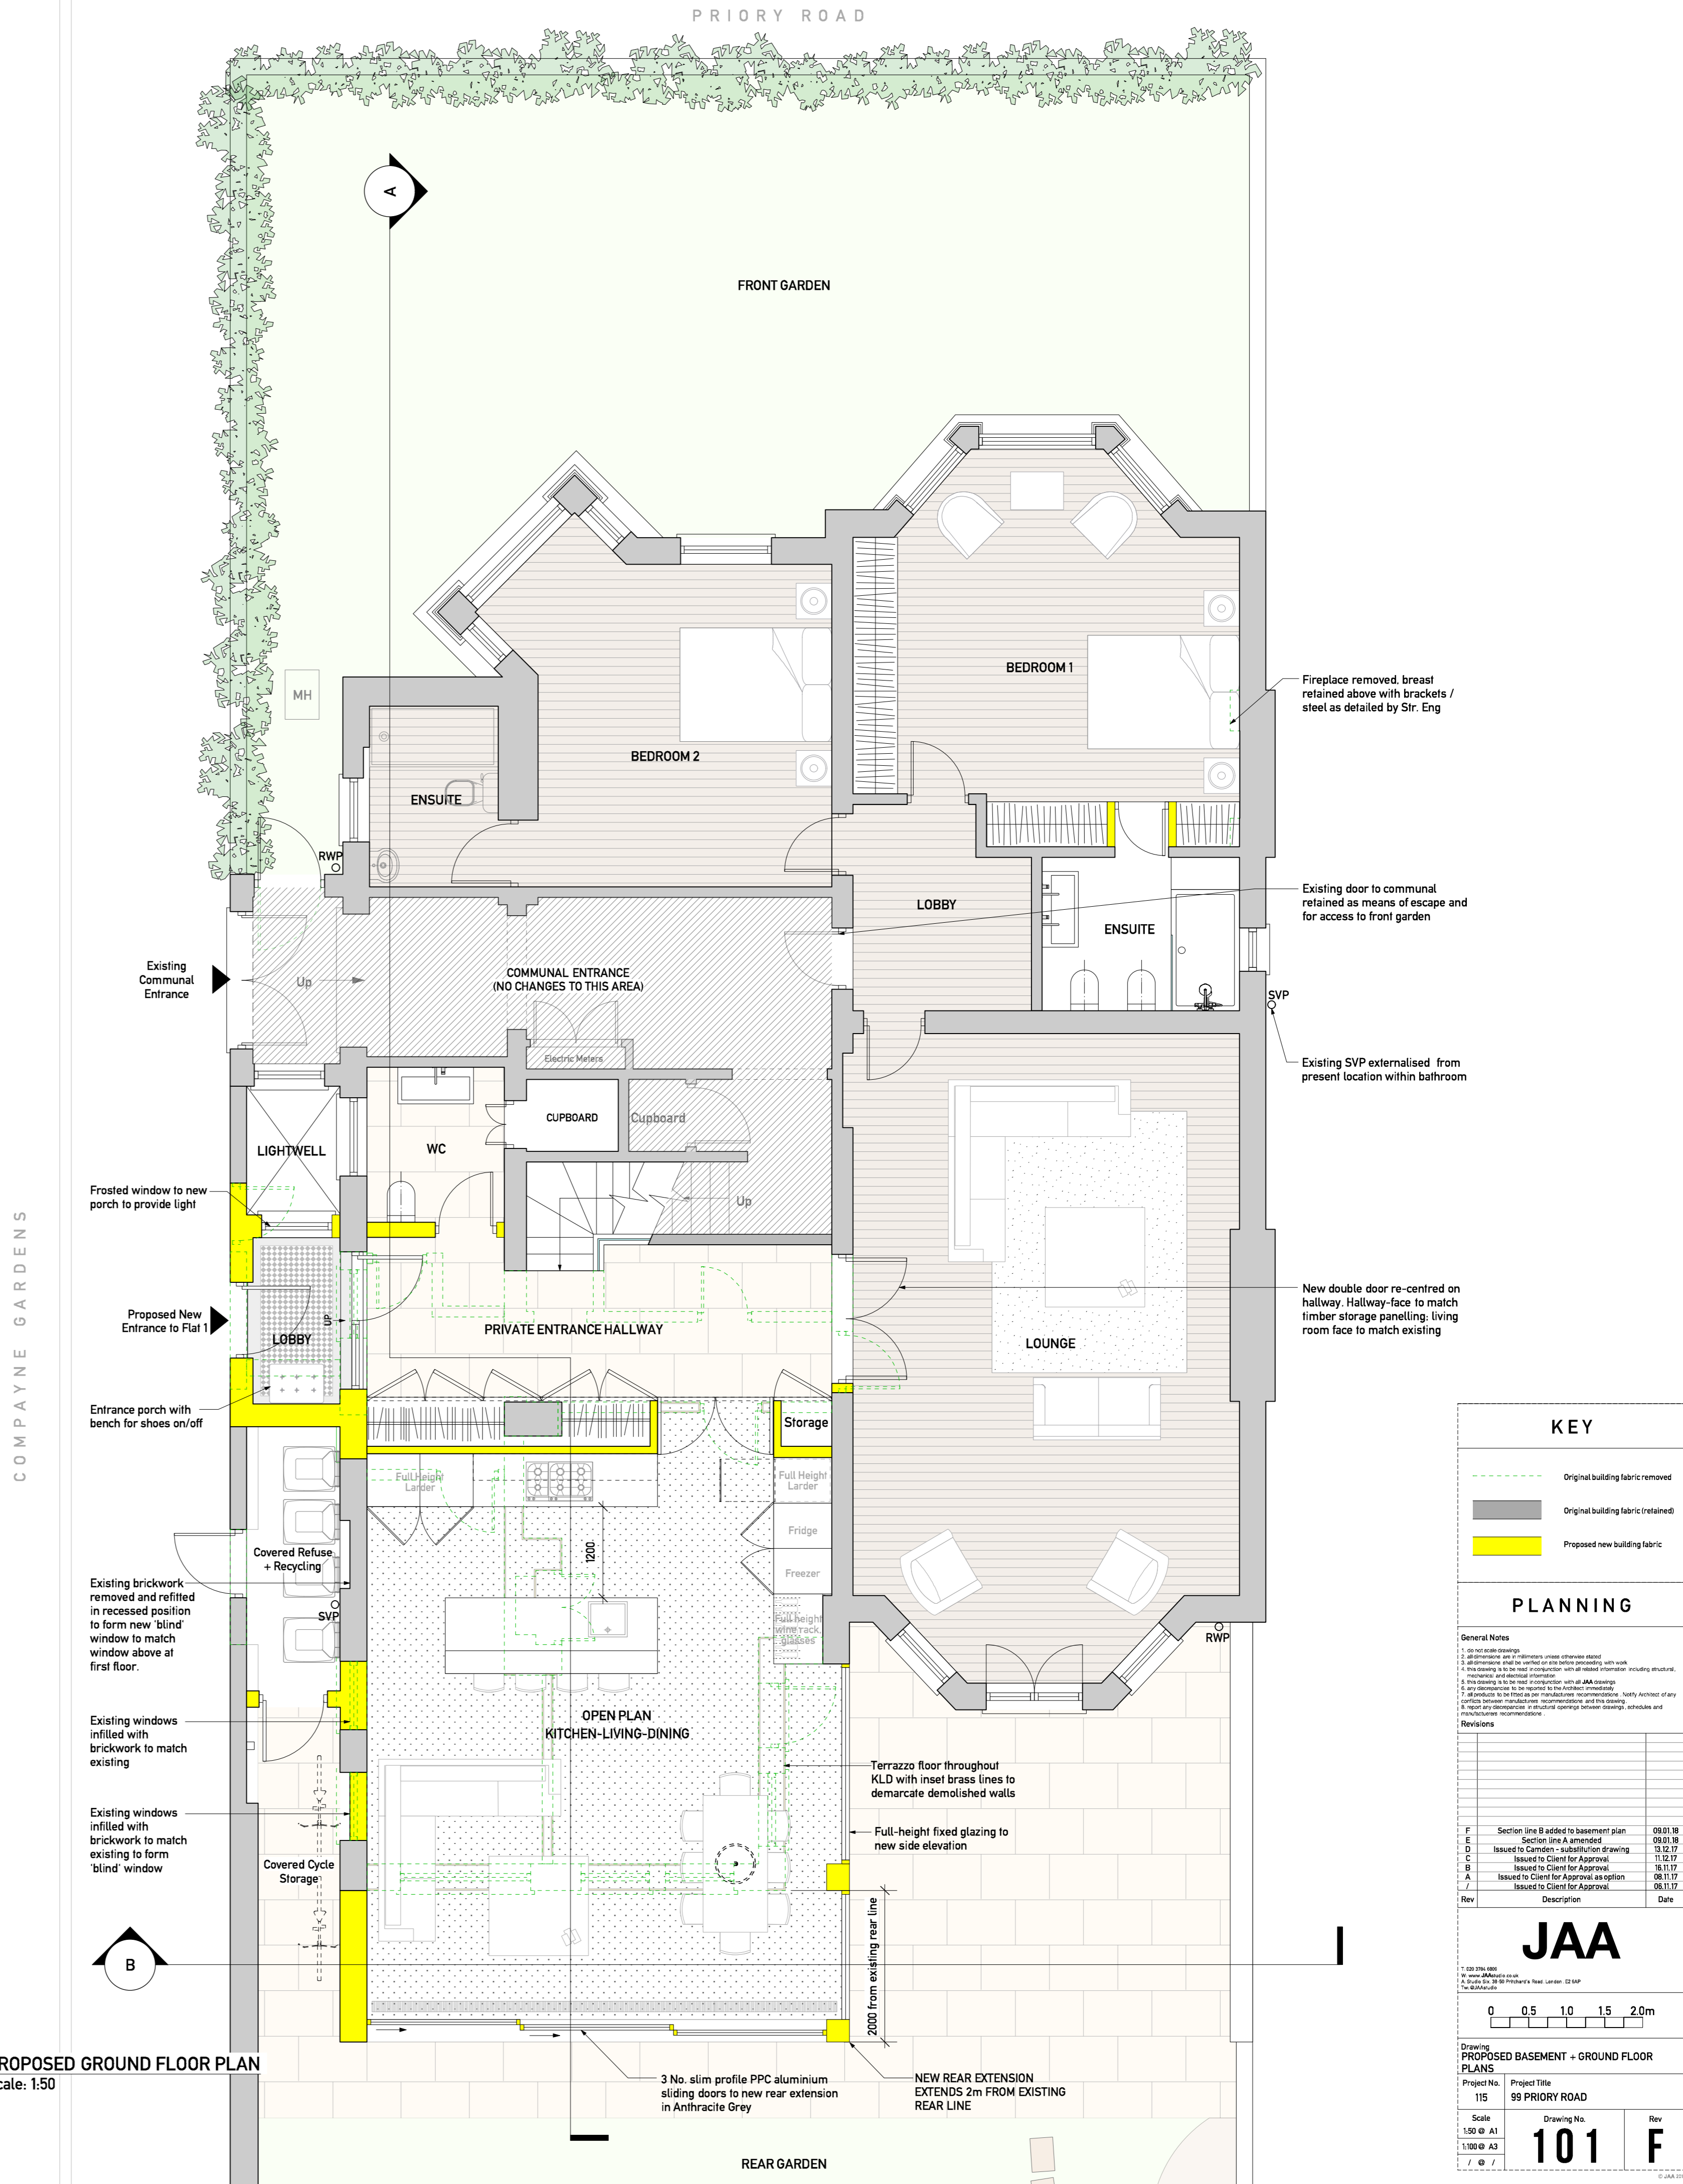

**KEY**

- Original building fabric removed
- Original building fabric retained
- Proposed new building fabric

**PLANNING**

General Notes

1. Do not alter bearings.
2. All dimensions are in millimeters unless otherwise stated.
3. All dimensions are to be taken to the centre of the wall unless otherwise stated.
4. This drawing is to be read in conjunction with all other drawings including structural, mechanical and electrical drawings.
5. This drawing is to be read in conjunction with all JAA drawings.
6. Any discrepancies to be reported to the building commissioner.
7. Certified building regulations, interpretations and all the building.
8. A report on compliance of structural opening, services, electrical and mechanical requirements.

Revisions

Rev	Description	Date
F	Section line B added to basement plan	09.01.18
E	Section line A amended	09.01.18
D	Issued to Client for Approval	11.12.17
C	Issued to Client for Approval	11.12.17
B	Issued to Client for Approval	08.11.17
A	Issued to Client for Approval	08.11.17
7	Issued to Client for Approval	08.11.17

**JAA**

0 0.5 1.0 1.5 2.0m

Drawing: PROPOSED BASEMENT + GROUND FLOOR PLANS  
Project No: 115  
Project Title: 99 PRIORY ROAD  
Scale: 1:50 @ A1  
Drawing No: 101  
Rev: F