

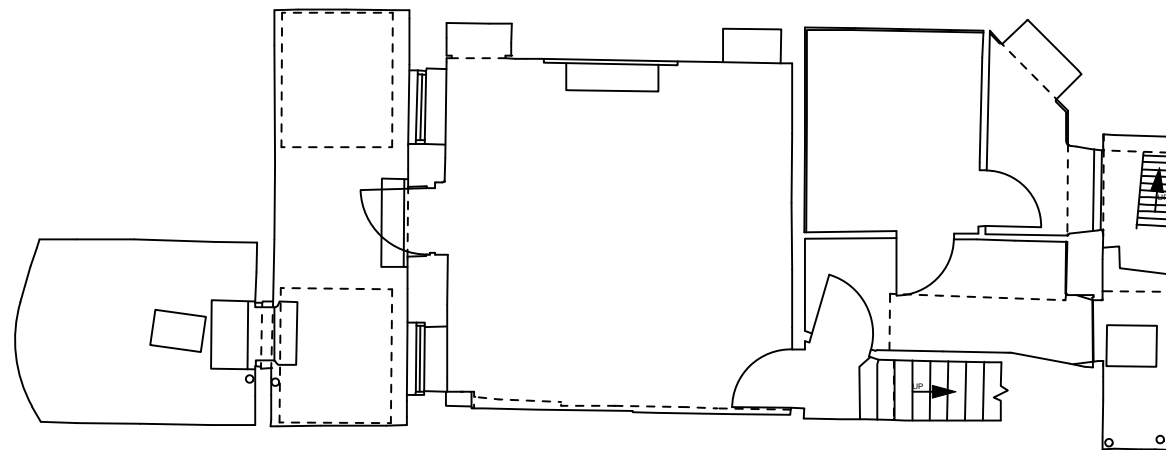


1 Existing Ground Floor Plan
Scale 1:100 @ A3

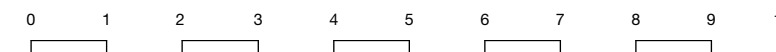

2 Existing Basement Plan
Scale 1:100 @ A3

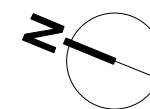

GENERAL NOTES

Do not scale from this drawing.
All dimensions, levels, fixings and weatherings to be checked on site.
This drawing must not be used for land transfer purposes, or for construction purposes unless accompanied by an Architect's Instruction.

This drawing is the copyright of Haines Phillips Architects.

REVISIONS

REV	DATE	NOTES
-----	------	-------

**HAINES
PHILLIPS**
ARCHITECTS

Tankerton Works
12 Argyle Walk
London WC1H 8HA
t 020 7833 9324
f 020 7837 2864
e office@hainesphillips.co.uk

JOB TITLE
**1 Guilford Street
London WC1N 1DR**

DRAWING TITLE
**As Existing
Basement and Ground
Floor Plan**

DRAWN DATE
FM JAN 2018

SCALE
1:100 @ A3

JOB NR DRAWING NR REV
3909 PPL 03