


All dimensions to be checked onsite.
DO NOT SCALE THIS DRAWING

NOTES

© Copyright CHARLES BRICE LTD

This confidential drawing and the copyright is the property of Charles Brice Ltd and is neither to be copied in any way nor disclosed to any third party without the written consent of Charles Brice Ltd.

Rear elevation

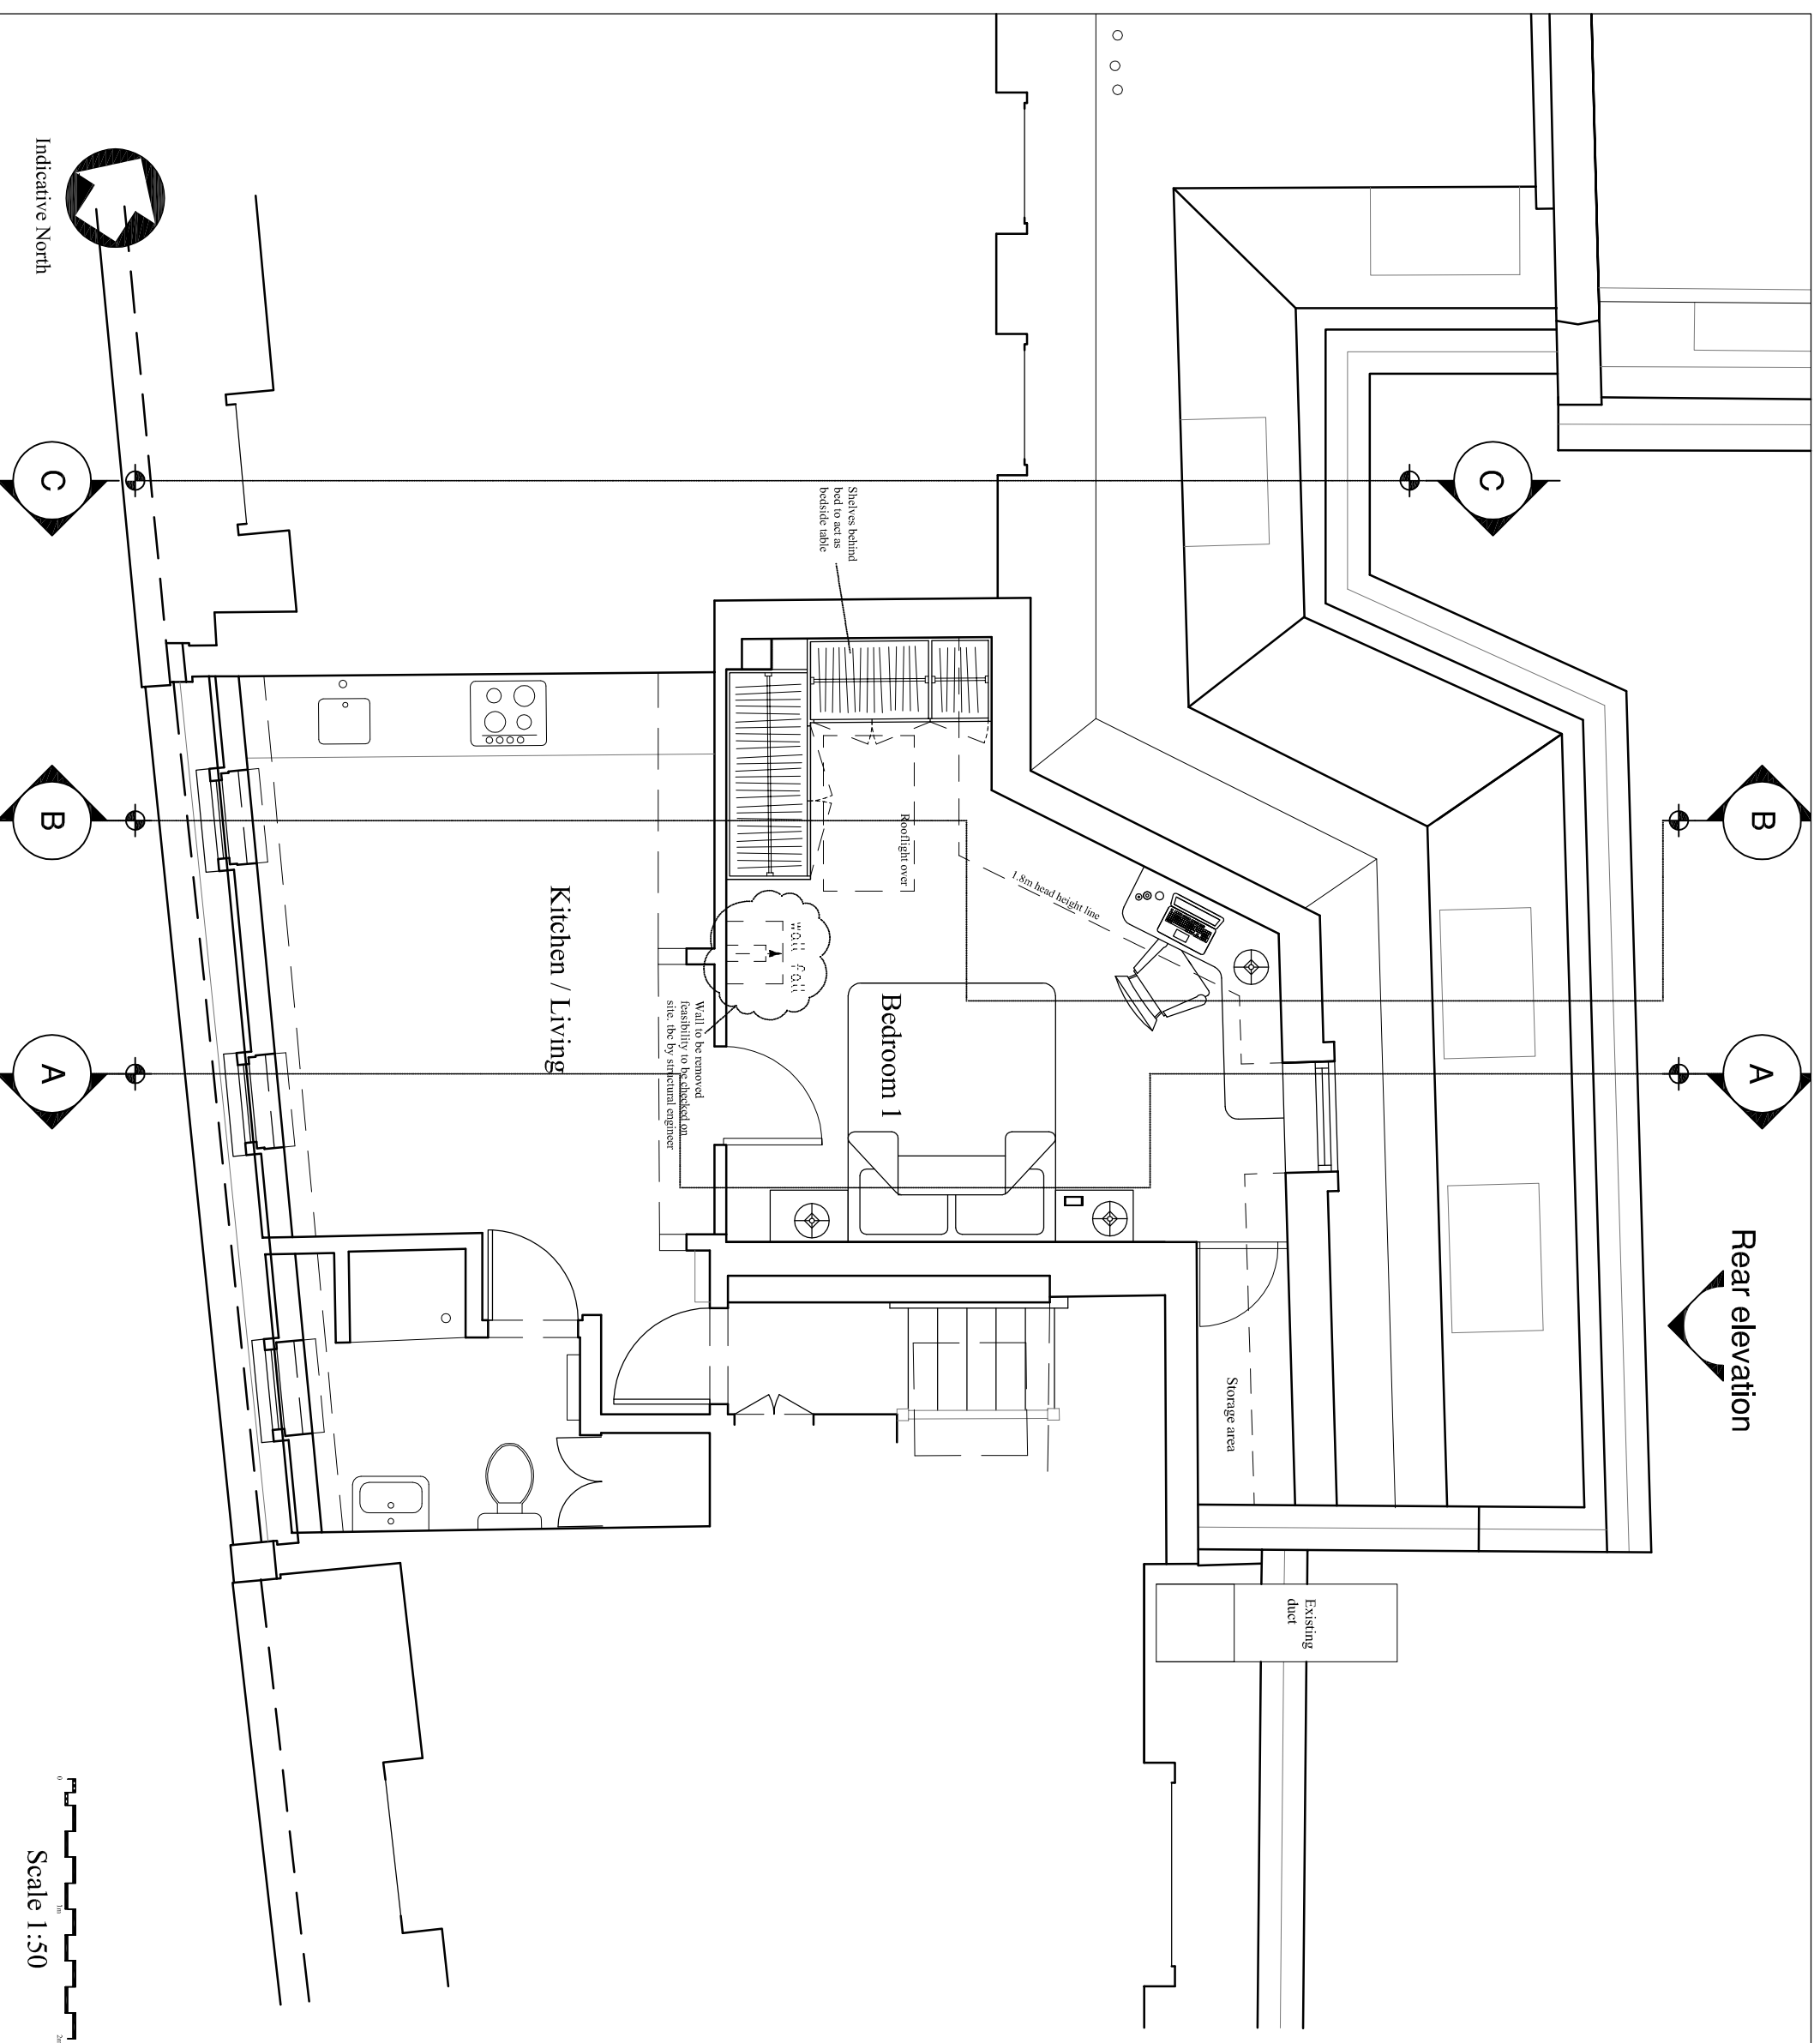

Scale 1:50

B	AC Location & rooflight spec revised	06/12/17
A	Revised post planner's notes	02/11/17
REVISIONS		



CHARLES BRICE LTD
95 YORK STREET
MARYLEBONE
LONDON W1H 4QG
T: 020 7491 1952 Fax: 020 7491 1952
Email: info@charlesbrice.co.uk
www.charlesbrice.co.uk

Title
Floor Plan
- As Proposed

Project
Flat 3, Cleveland Street
London
W1T 6NT

Client
Mr & Mrs Convert

Scale	Date	Drawn By
1:50@A3	June 2017	.VB
Job Number	Drawing Number	Revision
910	WD.01	B


All dimensions to be checked onsite.
DO NOT SCALE THIS DRAWING

NOTES


© Copyright CHARLES BRICE LTD

This confidential drawing and the copyright is the property of Charles Brice Ltd and is neither to be copied in any way nor disclosed to any third party without the written consent of Charles Brice Ltd.

Rear elevation

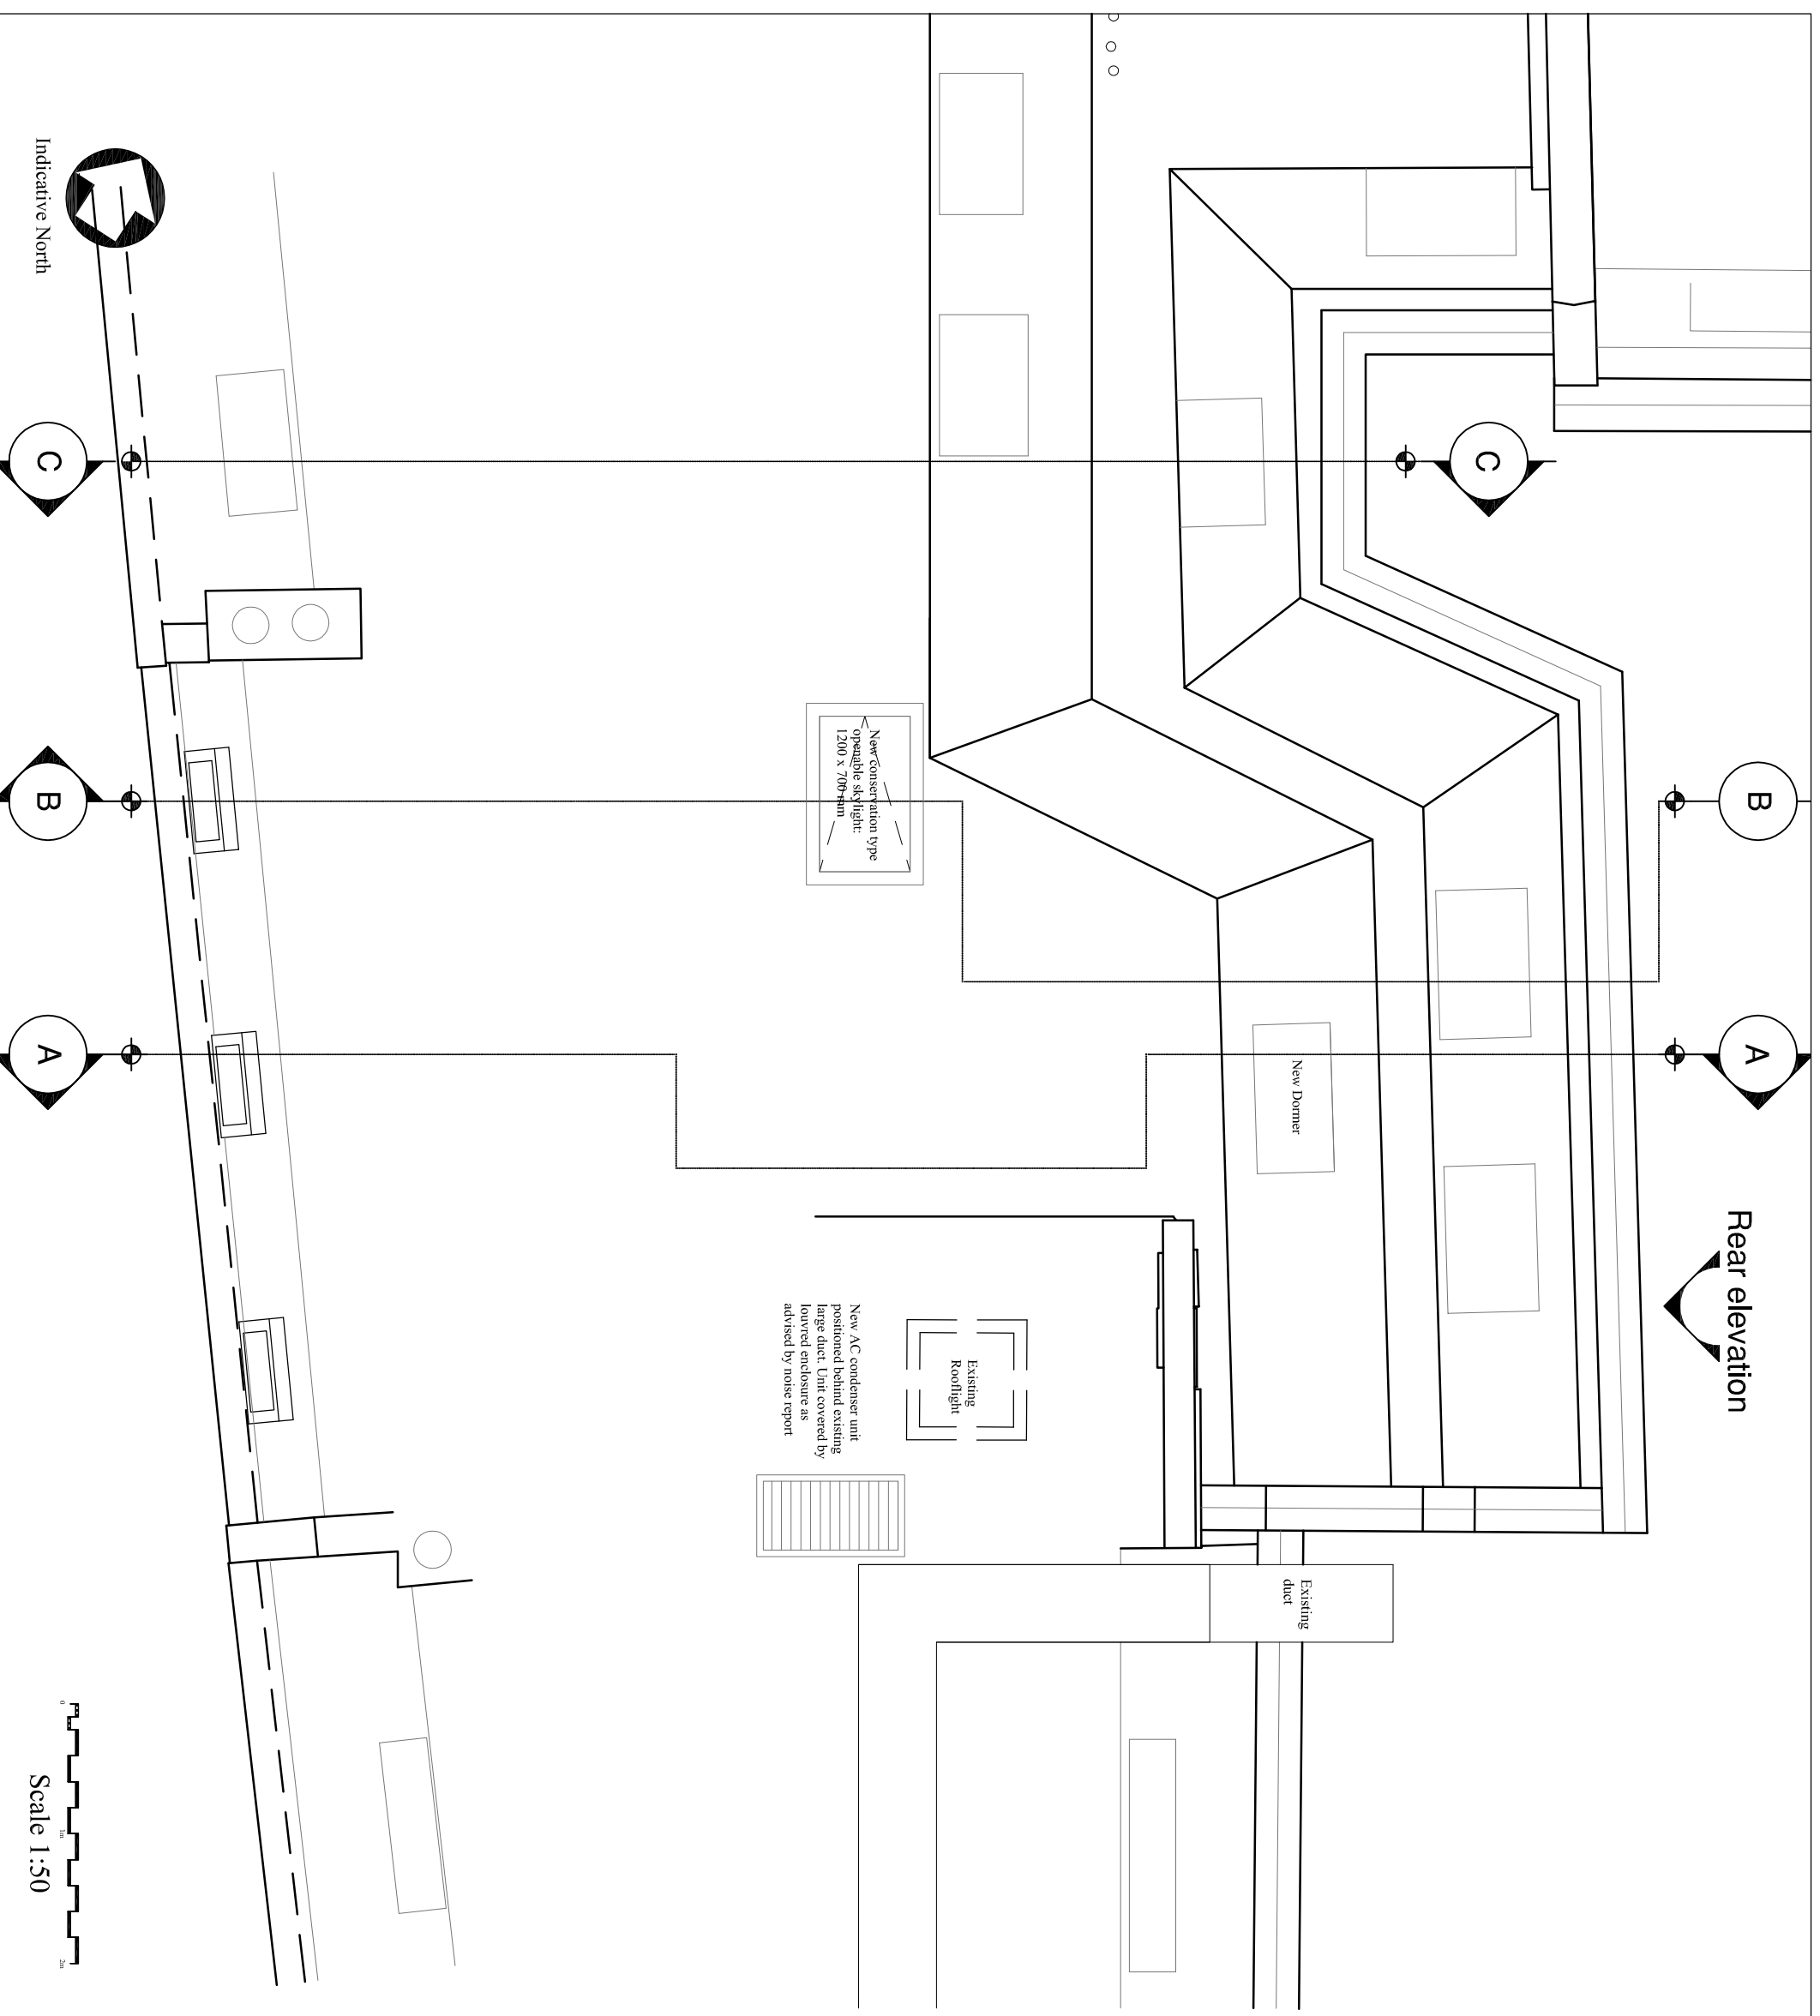

B	AC Location & rooflight spec revised	06/12/17
A	Revised post planner's notes	02/11/17
REVISIONS		


CHARLES BRICE LTD
 95 YORK STREET
 MARYLEBONE
 LONDON W1H 4QG
 T: 020 7491 1952 Fax: 020 7491 1952
 Email: info@charlesbrice.co.uk
 www.charlesbrice.co.uk


Title **Roof Plan**
- As Proposed

Project **Flat 3, Cleveland Street**
London
W1T 6NT

Client **Mr & Mrs Convert**

Scale	Date	Drawn By
1:50@A3	June 2017	.VB
Job Number	Drawing Number	Revision
910	WD.02	B

Scale 1:50

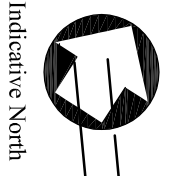


All dimensions to be checked onsite.
DO NOT SCALE THIS DRAWING

NOTES


© Copyright CHARLES BRICE LTD

This confidential drawing and the copyright is the property of Charles Brice Ltd and is neither to be copied in any way nor disclosed to any third party without the written consent of Charles Brice Ltd.

New AC condenser unit positioned behind existing large duct. Unit covered by louvred enclosure as advised by noise report

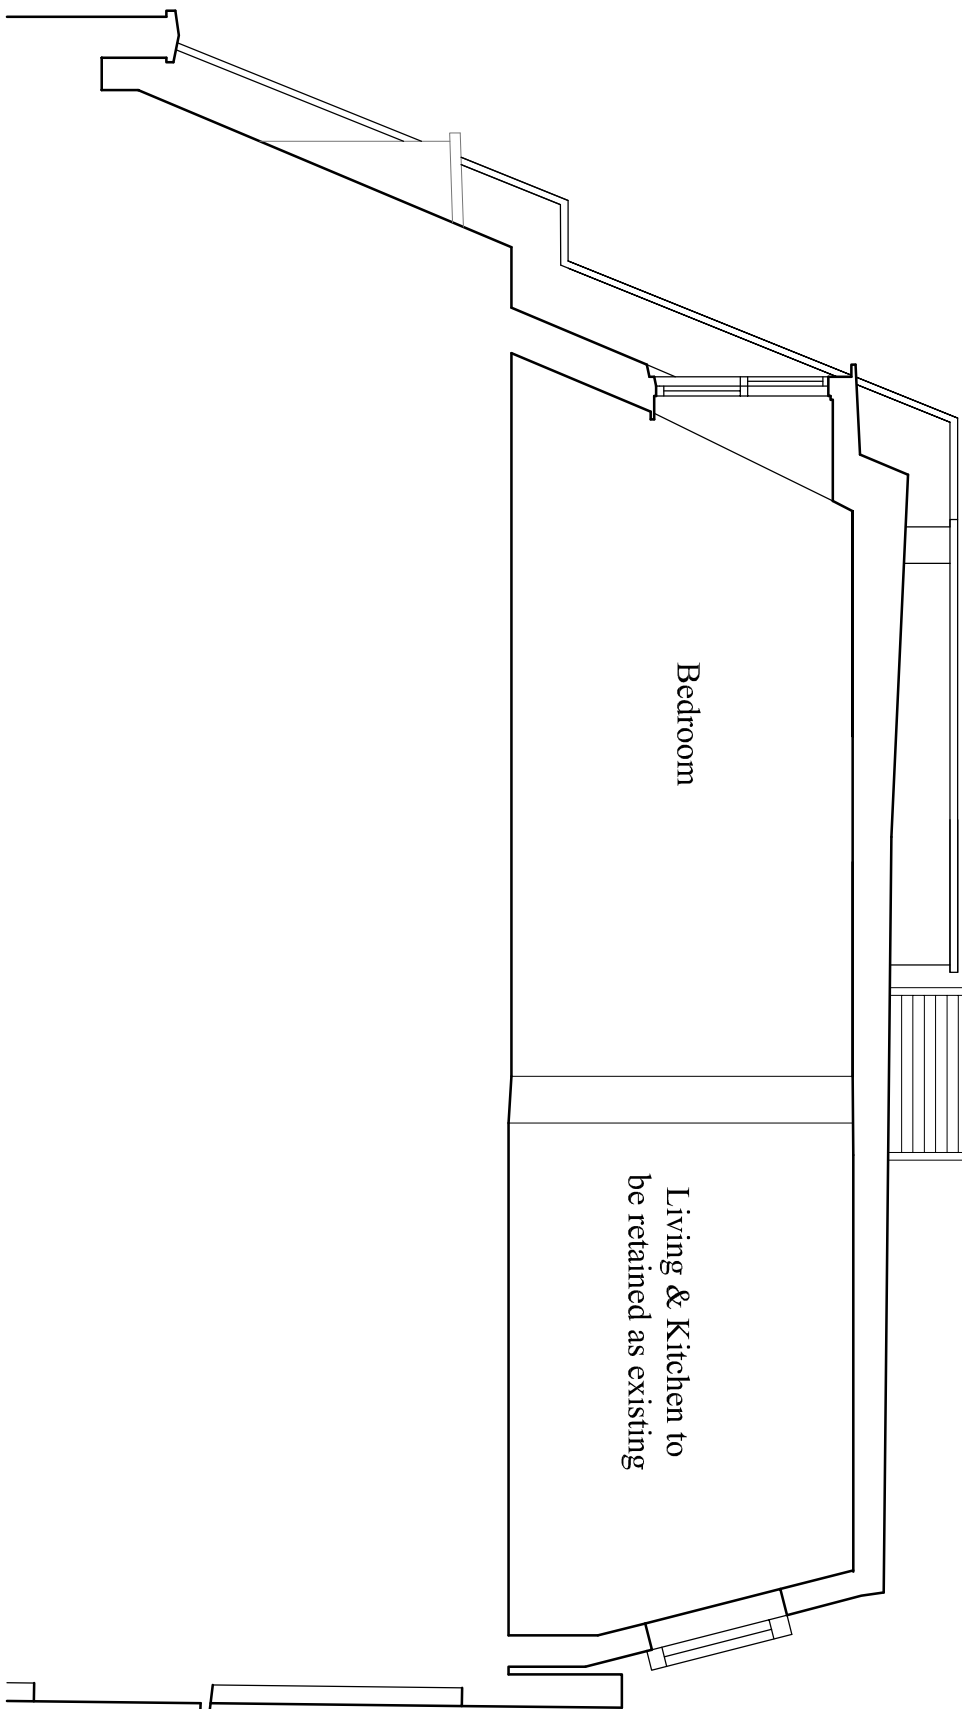

B	AC Location & rooflight spec revised	06/12/17
A	Revised post planner's notes	02/11/17
REVISIONS		



CHARLES BRICE LTD
 95 YORK STREET
 MARYLEBONE
 LONDON W1H 4QG
 T: 020 7491 1952 Fax: 020 7491 1952
 Email: info@charlesbrice.co.uk
 www.charlesbrice.co.uk

Title **Section AA**
 - As Proposed

Project **Flat 3, Cleveland Street**
 London
 W1T 6NT

Client **Mr & Mrs Convert**

Scale	Date	Drawn By
1:50@A3	June 2017	.VJB
Job Number	Drawing Number	Revision
910	WD.03	B




Scale 1:50

All dimensions to be checked onsite.
DO NOT SCALE THIS DRAWING

NOTES

© Copyright CHARLES BRICE LTD

This confidential drawing and the copyright is the property of Charles Brice Ltd and is neither to be copied in any way nor disclosed to any third party without the written consent of Charles Brice Ltd.

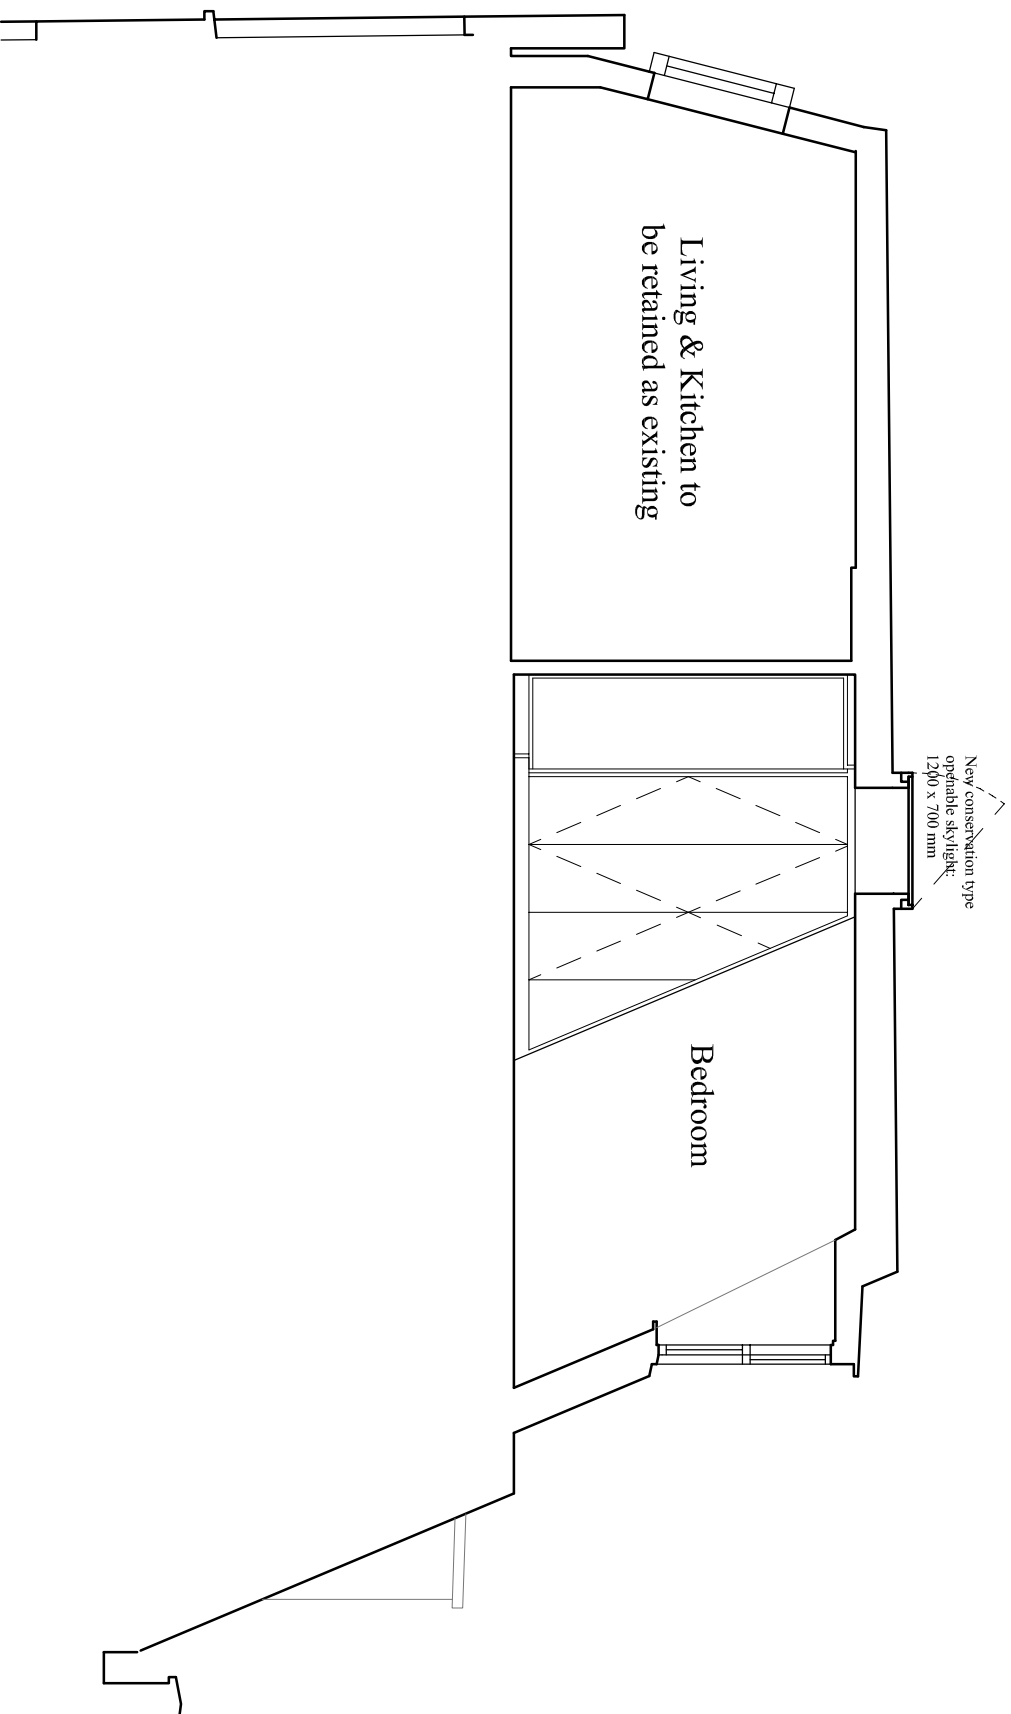

B	AC Location & rooflight spec revised	06/12/17
A	Revised post planner's notes	02/11/17
REVISIONS		



CHARLES BRICE LTD
95 YORK STREET
MARYLEBONE
LONDON W1H 4QG
T: 020 7491 1952 Fax: 020 7491 1952
Email: info@charlesbrice.co.uk
www.charlesbrice.co.uk

Title **Section BB**
- As Proposed

Project **Flat 3, Cleveland Street**
London
W1T 6NT

Client **Mr & Mrs Convent**

Scale	Date	Drawn By
1:50@A3	June 2017	.VB
Job Number	Drawing Number	Revision
910	WD.04	B



Scale 1:50

All dimensions to be checked onsite.
DO NOT SCALE THIS DRAWING


NOTES

© Copyright CHARLES BRICE LTD

This confidential drawing and the copyright is the property of Charles Brice Ltd and is neither to be copied in any way nor disclosed to any third party without the written consent of Charles Brice Ltd.

New AC condenser unit positioned behind existing large duct. Unit covered by louvred enclosure as advised by noise report

New conservation type operable skylight: 1200 x 700 mm

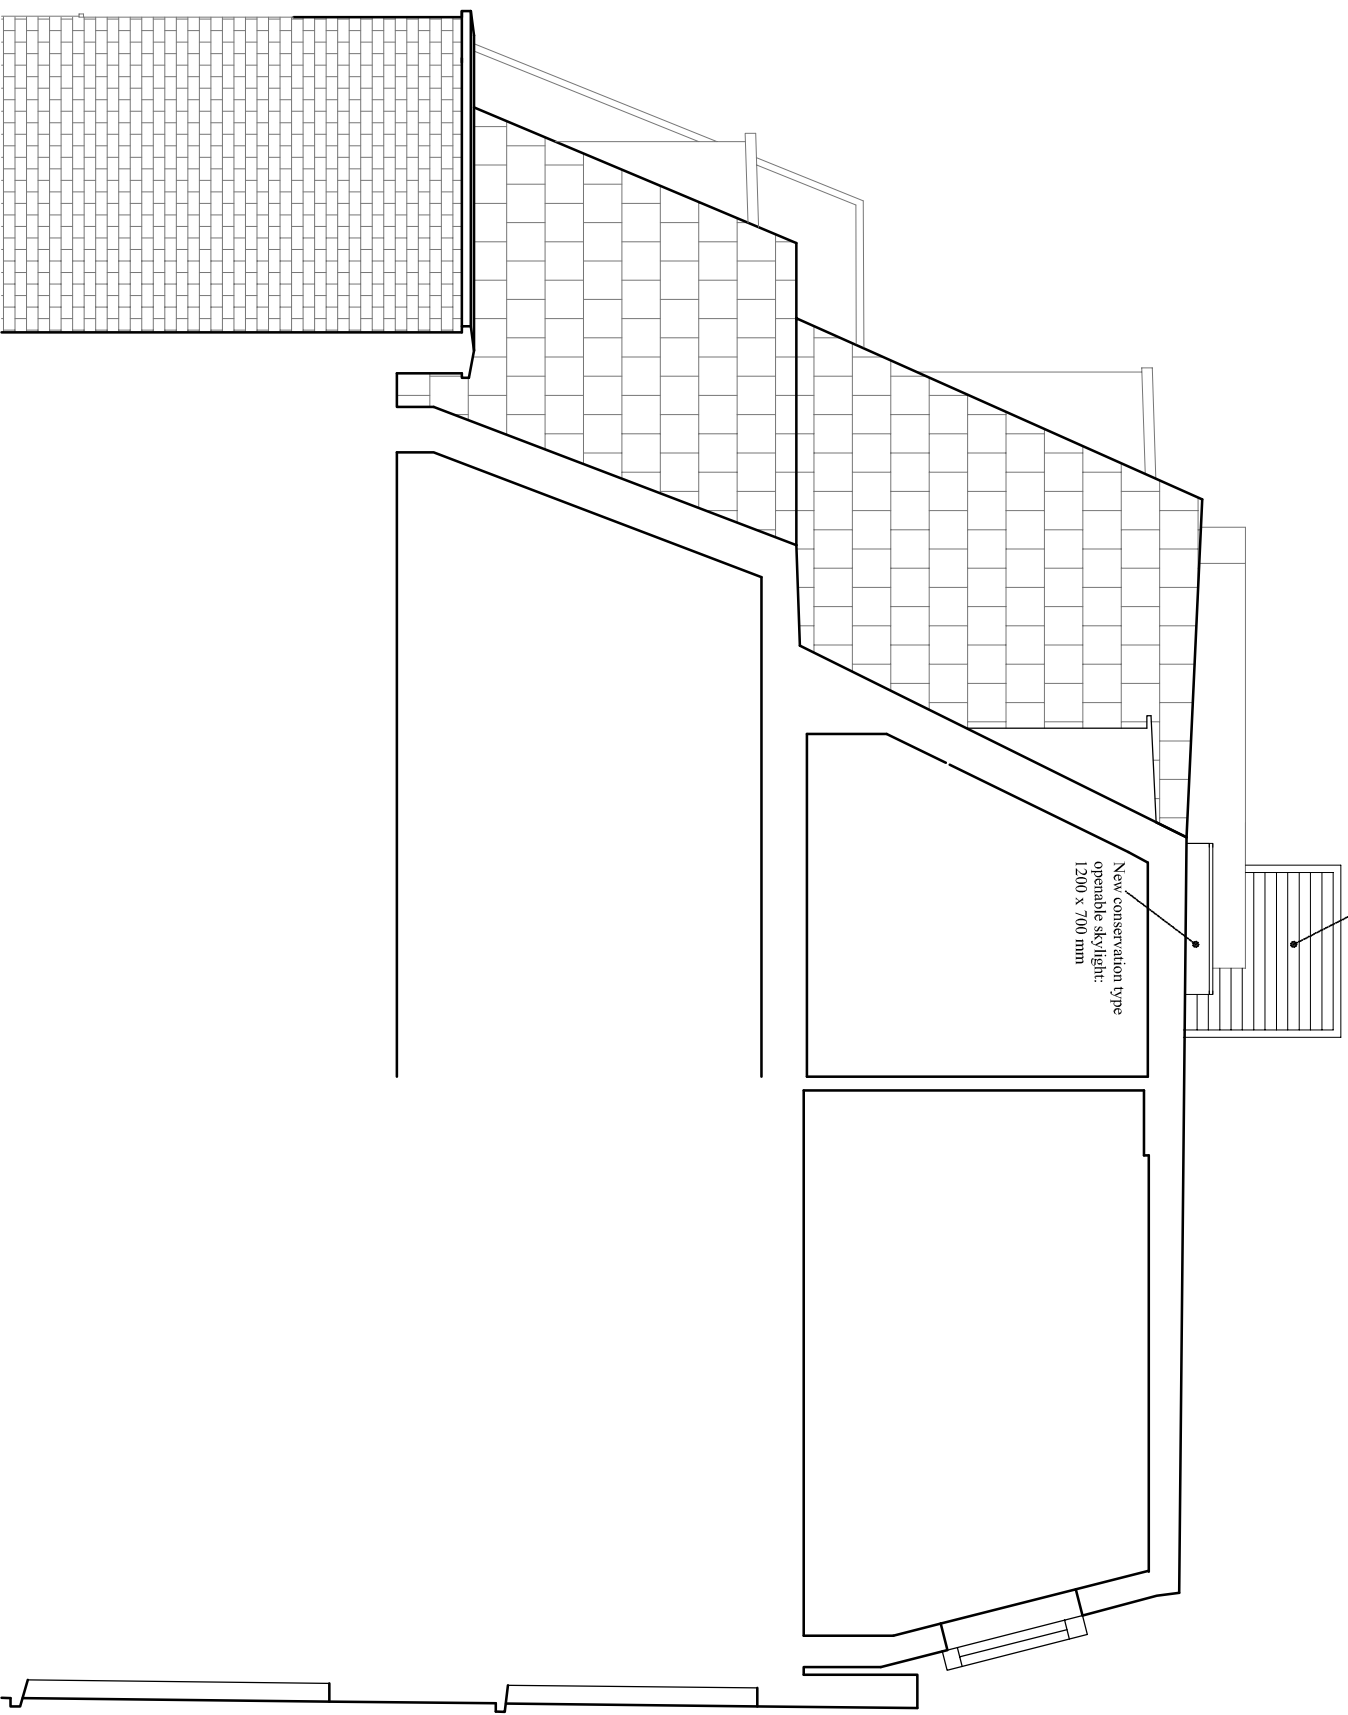

B	AC Location & rooflight spec revised	06/12/17
A	Revised post planner's notes	02/11/17
REVISIONS		



CHARLES BRICE LTD
95 YORK STREET
MARYLEBONE
LONDON W1H 4QG
T: 020 7491 1952 Fax: 020 7491 1952
Email: info@charlesbrice.co.uk
www.charlesbrice.co.uk

Title Section CC
- As Proposed

Project Flat 3, Cleveland Street
London
W1T 6NT

Client Mr & Mrs Convert


Scale	Date	Drawn By
1:50@A3	June 2017	.VJB
Job Number	Drawing Number	Revision
910	WD.05	B



Scale 1:50

New AC condenser unit positioned behind existing large duct

Existing duct

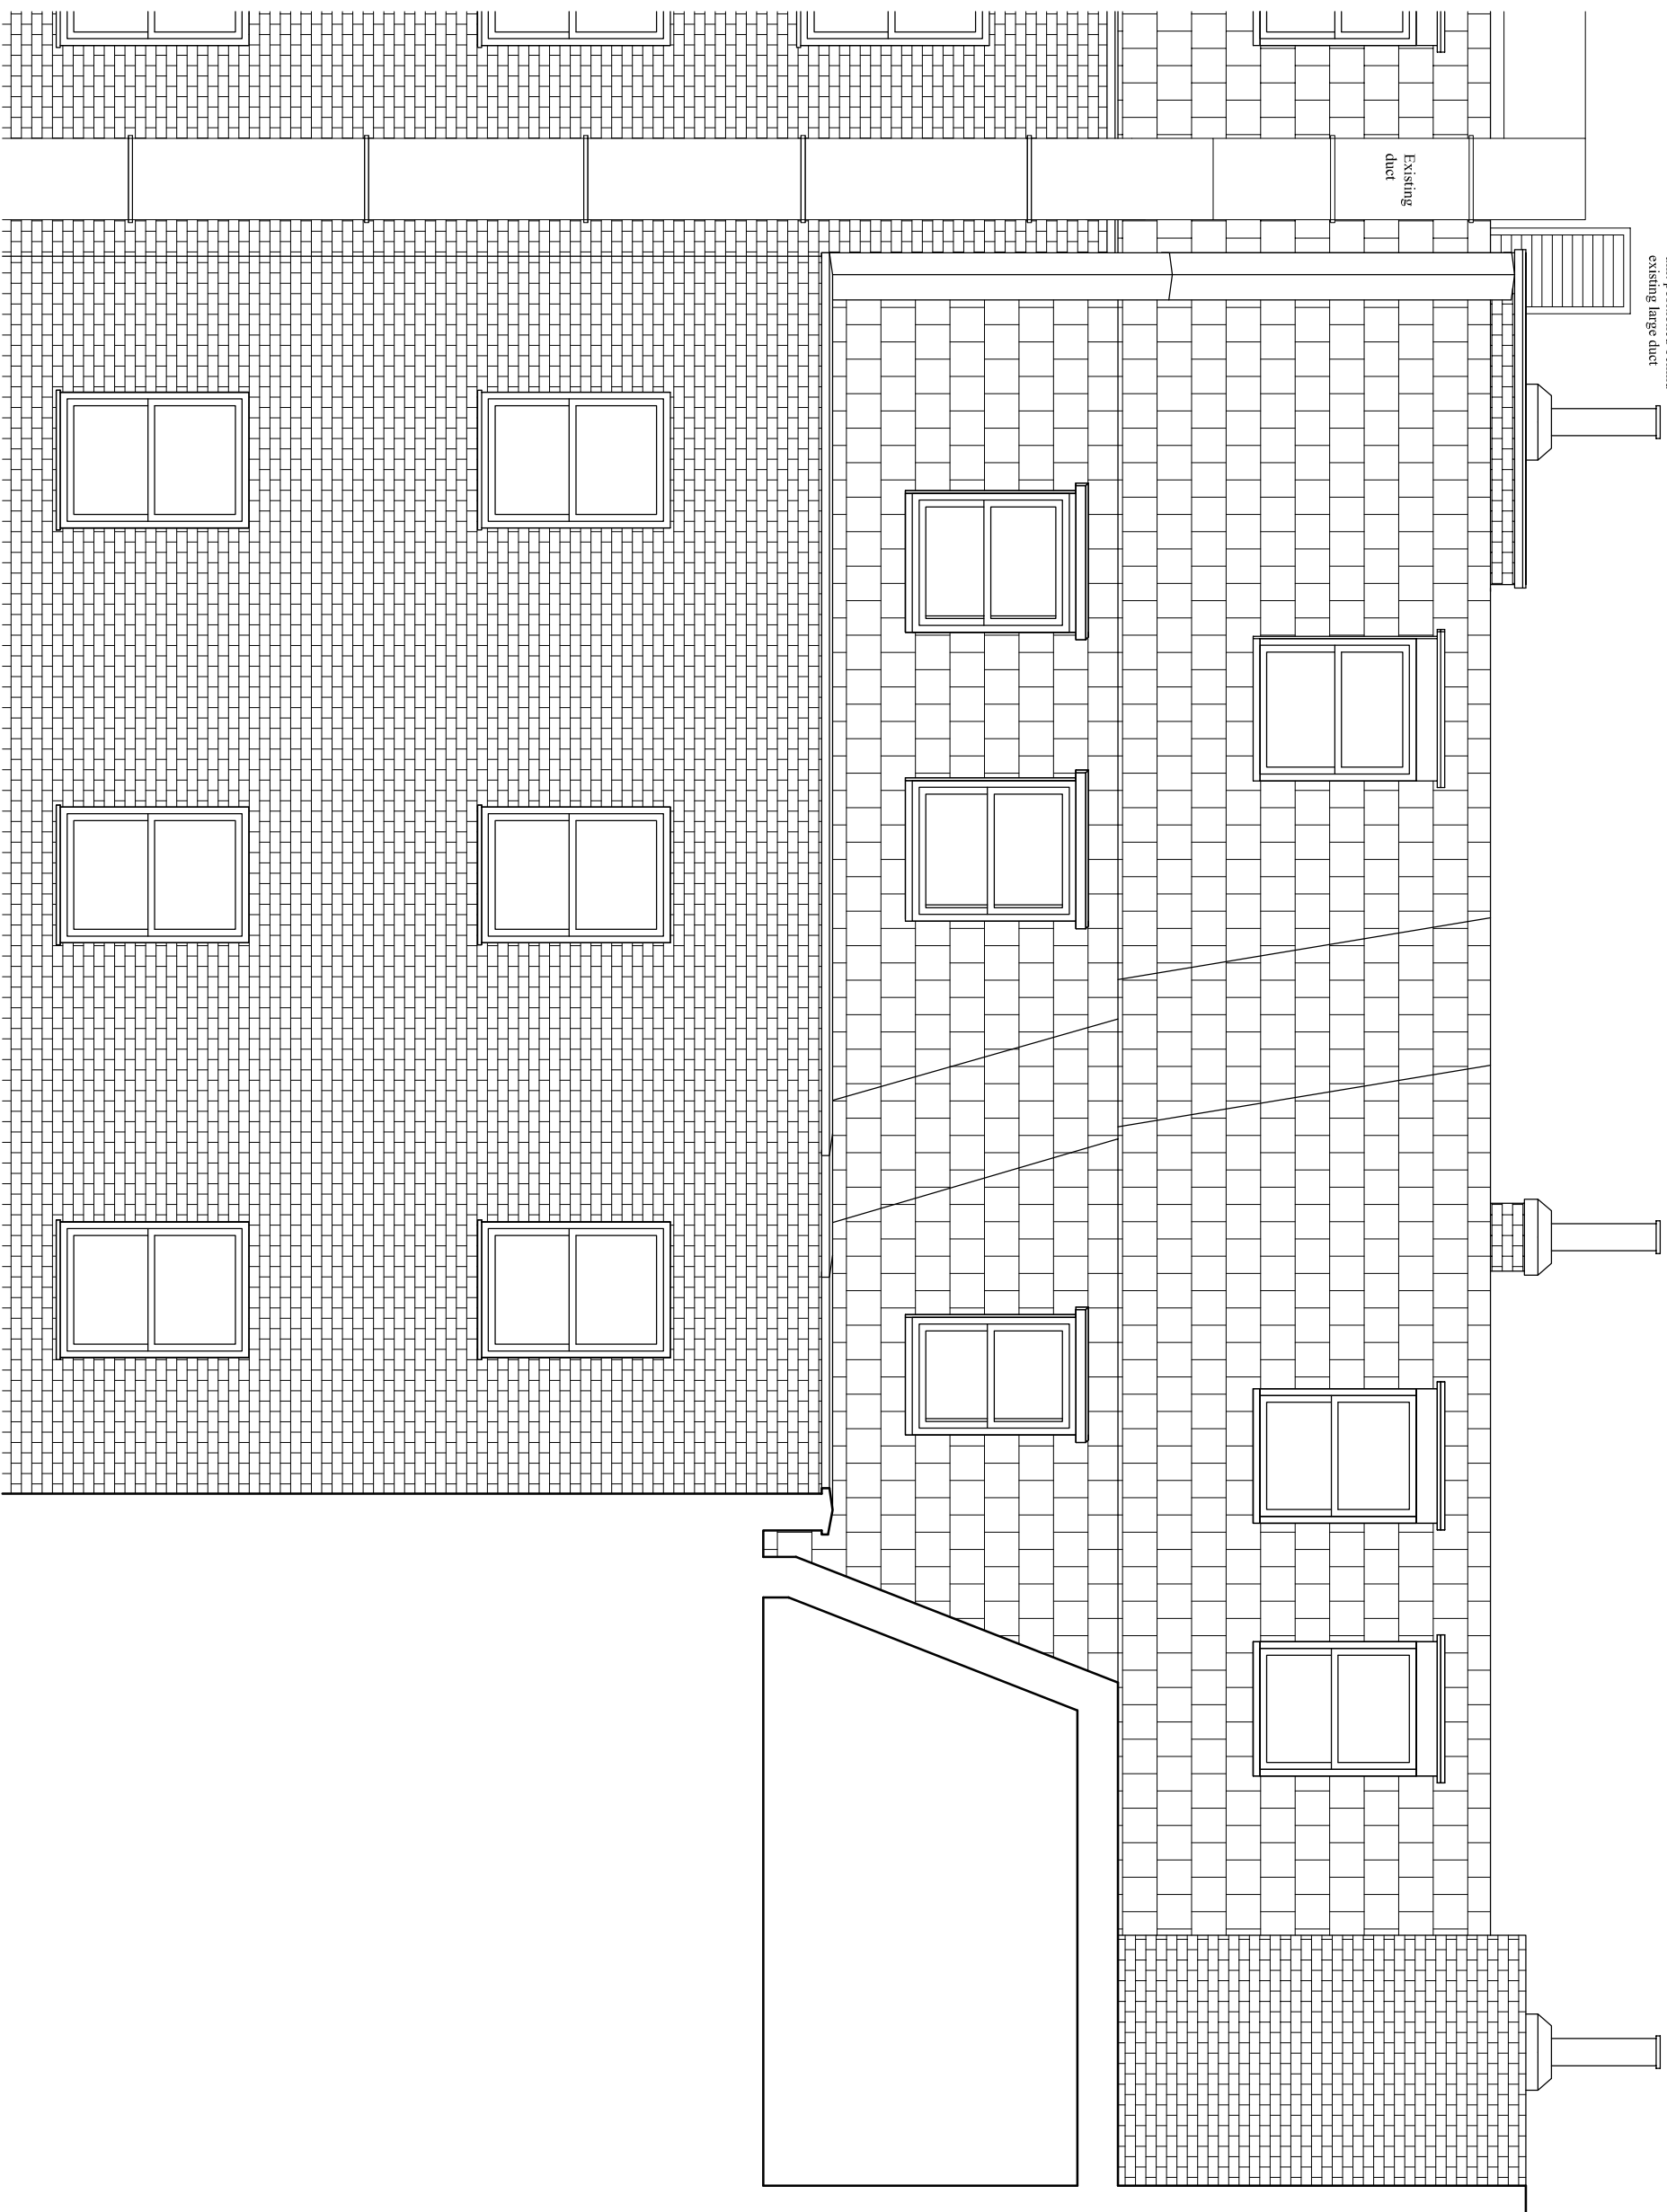

All dimensions to be checked onsite.
DO NOT SCALE THIS DRAWING

NOTES

© Copyright CHARLES BRICE LTD

This confidential drawing and the copyright is the property of Charles Brice Ltd and is neither to be copied in any way nor disclosed to any third party without the written consent of Charles Brice Ltd.

B	AC Location & rooflight spec revised	06/12/17
A	Revised post planner's notes	02/11/17
REVISIONS		



CHARLES BRICE LTD
95 YORK STREET
MARYLEBONE
LONDON W1T 4QG
Tel. 020 7491 1952 Fax. 020 7491 1952
Email: info@charlesbrice.co.uk
www.charlesbrice.co.uk

Title **Rear Elevation
- As Proposed**

Project **Flat 3, Cleveland Street
London
W1T 6NT**

Client **Mr & Mrs Convert**

Scale	Date	Drawn By
1:50@A3	June 2017	.VB
Job Number	Drawing Number	Revision
910	WD.06	B

Scale 1:50