



DO NOT SCALE FROM THIS DRAWING.
CONTRACTOR MUST CHECK ALL
DIMENSIONS ON SITE.
REPORT ALL DISCREPANCIES TO
ARCHITECT IMMEDIATELY.

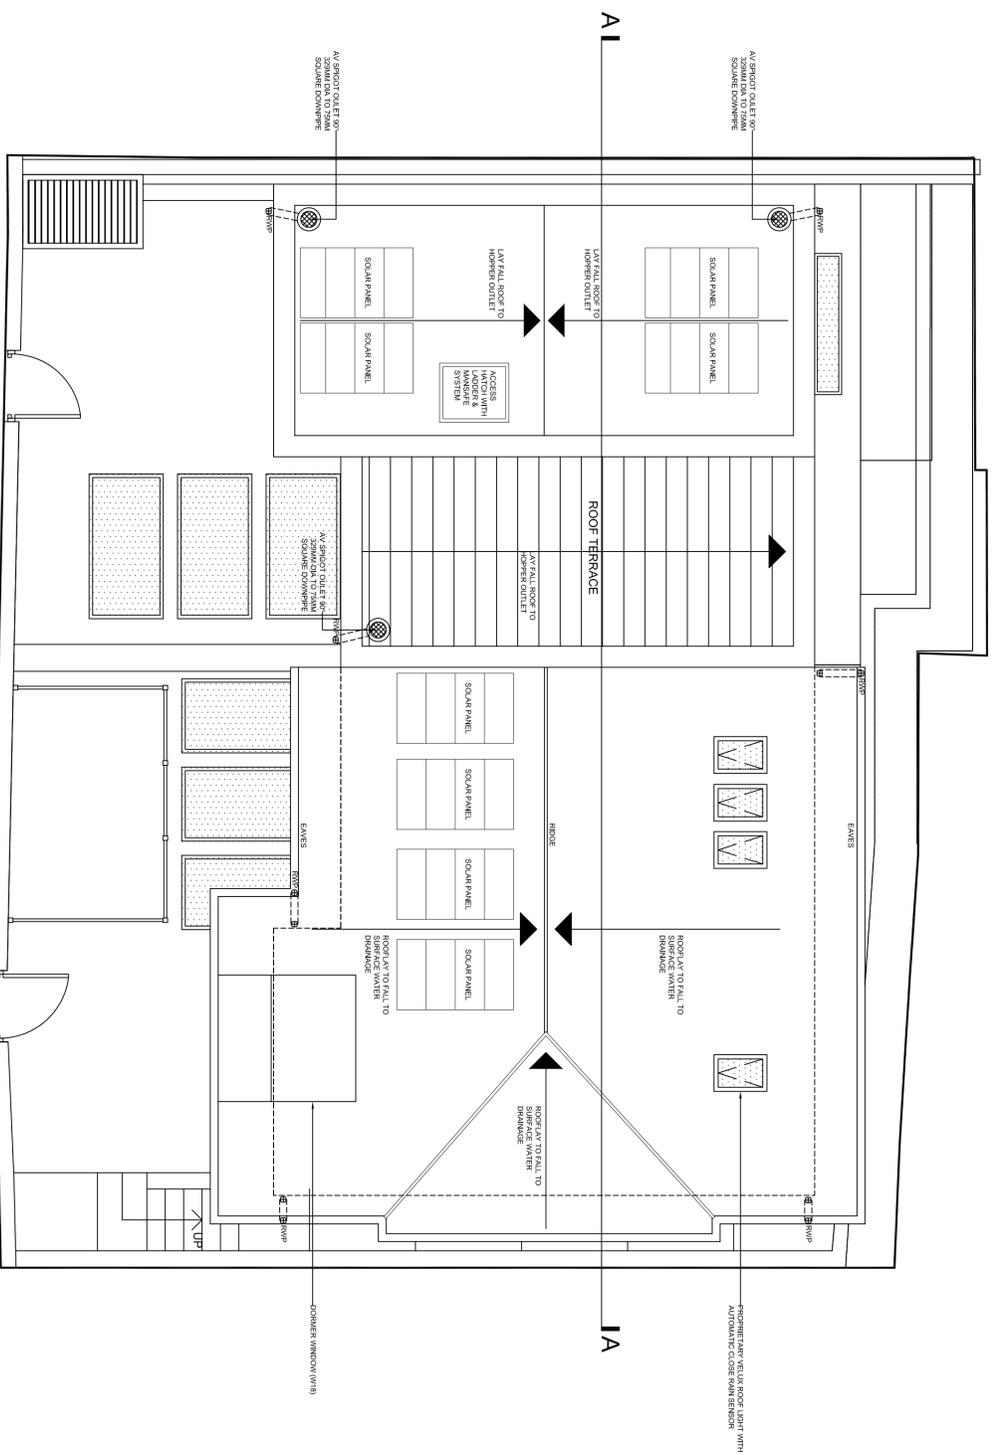

ROOF PLAN

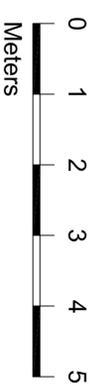

REV. E. RM 14.10.17 AMENDED ROOF PLAN TO MATCH
AMENDED ELEVATIONS AND SECTION 1A
REV. E. RM 11.12.17 ADDED INTERNAL LIGHTWELLS /
EXTERNAL ROOF LIGHTS TO MATCH AMENDED FLOOR
PLANS AS PER PLANNERS REQUEST * EMAIL DATED
07.12.17 RM 20.11.17 UPDATED ROOF PLAN TO MATCH
UPDATED FLOOR PLANS AFTER COMPLETING SITE
SURVEY - 13.11.17
REV. C. AS 02.04.15 GRID LINES AMENDED WEST WALL
MOVED 50MM OFF BOUNDARY LINE. ADDED PV PANELS.
REV. B. AS 13.03.15. MOVED WEST BOUNDARY LINE
300MM INTO SITE. MOVED WEST WALL 300MM AWAY
FROM NEW BOUNDARY LINE. GRID LINES AMENDED.
REV. A. AS 06.02.15. REMOVED MANHOLE NORTH-WEST
OF SITE. HOUSE 12 GROUND FLOOR EXTENDED AT REAR.

BUILDING REGULATIONS

Briffa Phillips
Architecture Design Planning Consultants Project Management
1824 Red Hill St Adams
Tel: 01727 846697
Fax: 01727 731671
www.briffaphillips.com
info@briffaphillips.com

Project Title: 21/2A WESTBERG ROAD
WEST HAMSTEAD NW2 3SR

Drawing Title			
ROOF PLAN			
Scale:	Job:	Drawn:	Checked:
1:50@A1	MB	AS	AMS

Date:	Project No.:	Drawing No.:	Revision:
15/12/2014	1492	303	F