



DO NOT SCALE FROM THIS DRAWING.
CONTRACTOR MUST CHECK ALL
DIMENSIONS ON SITE.
REPORT ALL DISCREPANCIES TO
ARCHITECT IMMEDIATELY.



FIRST FLOOR PLAN

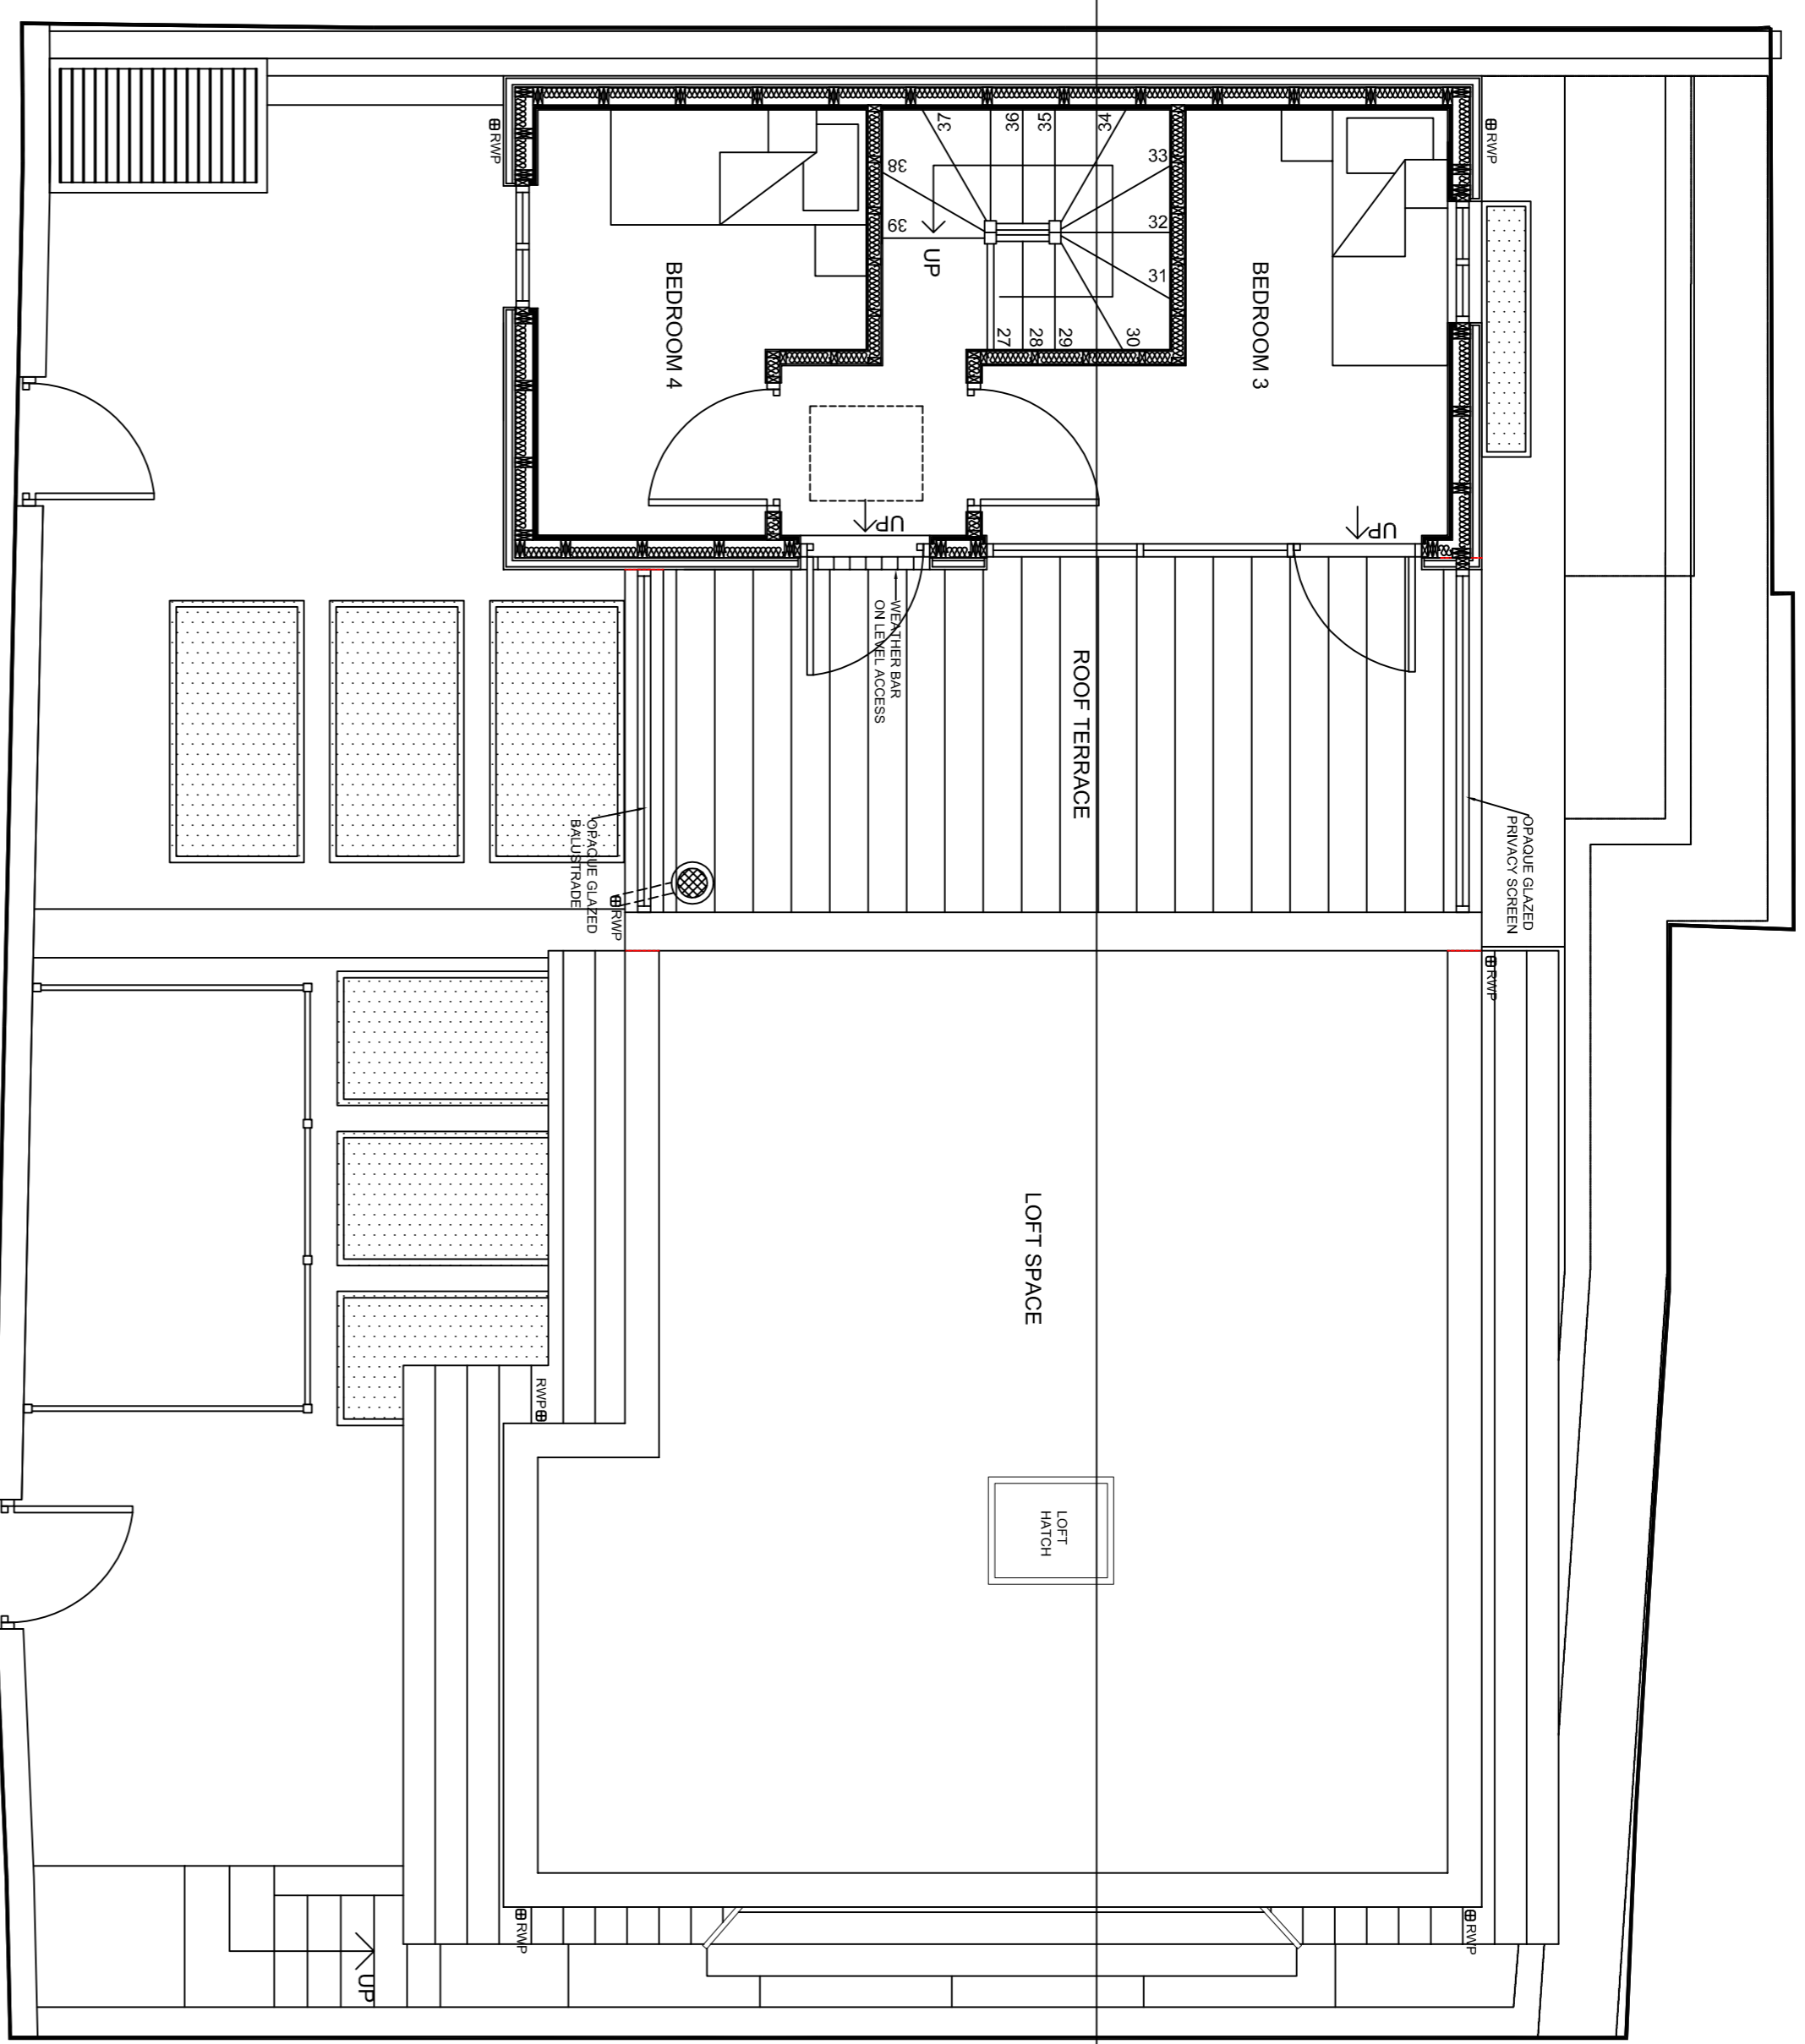

SECOND FLOOR PLAN

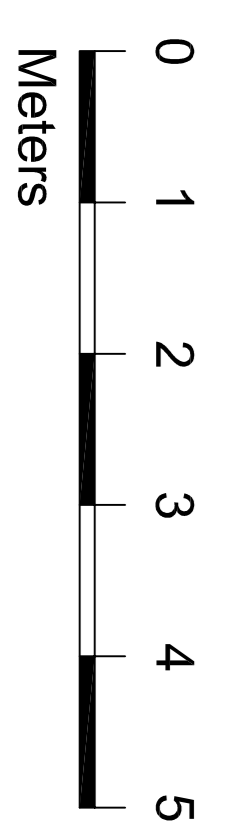

REV. H: RM 14.12.17 AMENDED FLOOR PLANS TO MATCH AMENDED ELEVATIONS AND SECTION AA
REV. G: RM 11.12.17 ADDED INTERNAL LIGHTWELLS / EXTERNAL ROOM LIGHTS TO MATCH UPDATED BOUNDARY SURVEY AND AS PER CHANGERS REQUEST - EVAL DATED 07.12.17
REV. F: RM 20.11.17 UPDATED FLOOR PLANS AFTER COMPLETING SITE SURVEY - 13.11.17
REV. E: AS 01.06.15 HOUSE 12 PRESSER AMENDED.
REV. C: AS 02.04.15: GRID LINES AMENDED. HOUSE 12 WINDOW POSITIONS AMENDED. WEST WALL MOVED 50MM OFF BOUNDARY LINE.
REV. B: AS 13.03.15: MOVED WEST BOUNDARY LINE 300MM INTO SITE. MOVED WEST WALL 300MM AWAY FROM WEST BOUNDARY LINE. ADJUSTED ONE ENTRANCE HOUSE 12 BEDROOM. ONE ENTRANCE ADJUSTED. BEDROOM THREE CHANGED TO SINGLE BED. CHINDLES AMENDED.
REV. A: AS 08.02.15: REMOVED MANHOLE NORTHWEST OF SITE. HOUSE 12 STAIRS MOVED 300MM CLOSER TO AT REAR. LIGHTWELL ADDED TO HOUSE 12A AT REAR. BEDROOM 3 WALL CURVED.

Drawing steps

BUILDING REGULATIONS

Briffa Phillips
Architecture Design Planning Consultants Project Management

1824 Red Hill St Adams
Tel: 01777 846567
Fax: 01777 731671
www.briffaphillips.com
info@briffaphillips.com

Project title: 21/2A WESTBERG ROAD
WEST HAMSTEAD NW2 3SR

Drawing title:			
FIRST FLOOR PLAN			
SECOND FLOOR PLAN			
Scale:	Job no:	Drawn:	Checked:
1:50@A1	NB	AS	AMS
Date:	Project no:	Drawing no:	Revision:
15/12/2014	1492	302	H