




DO NOT SCALE FROM THIS DRAWING.
CONTRACTOR MUST CHECK ALL
DIMENSIONS ON SITE.
REPORT ALL DISCREPANCIES TO
ARCHITECT IMMEDIATELY.

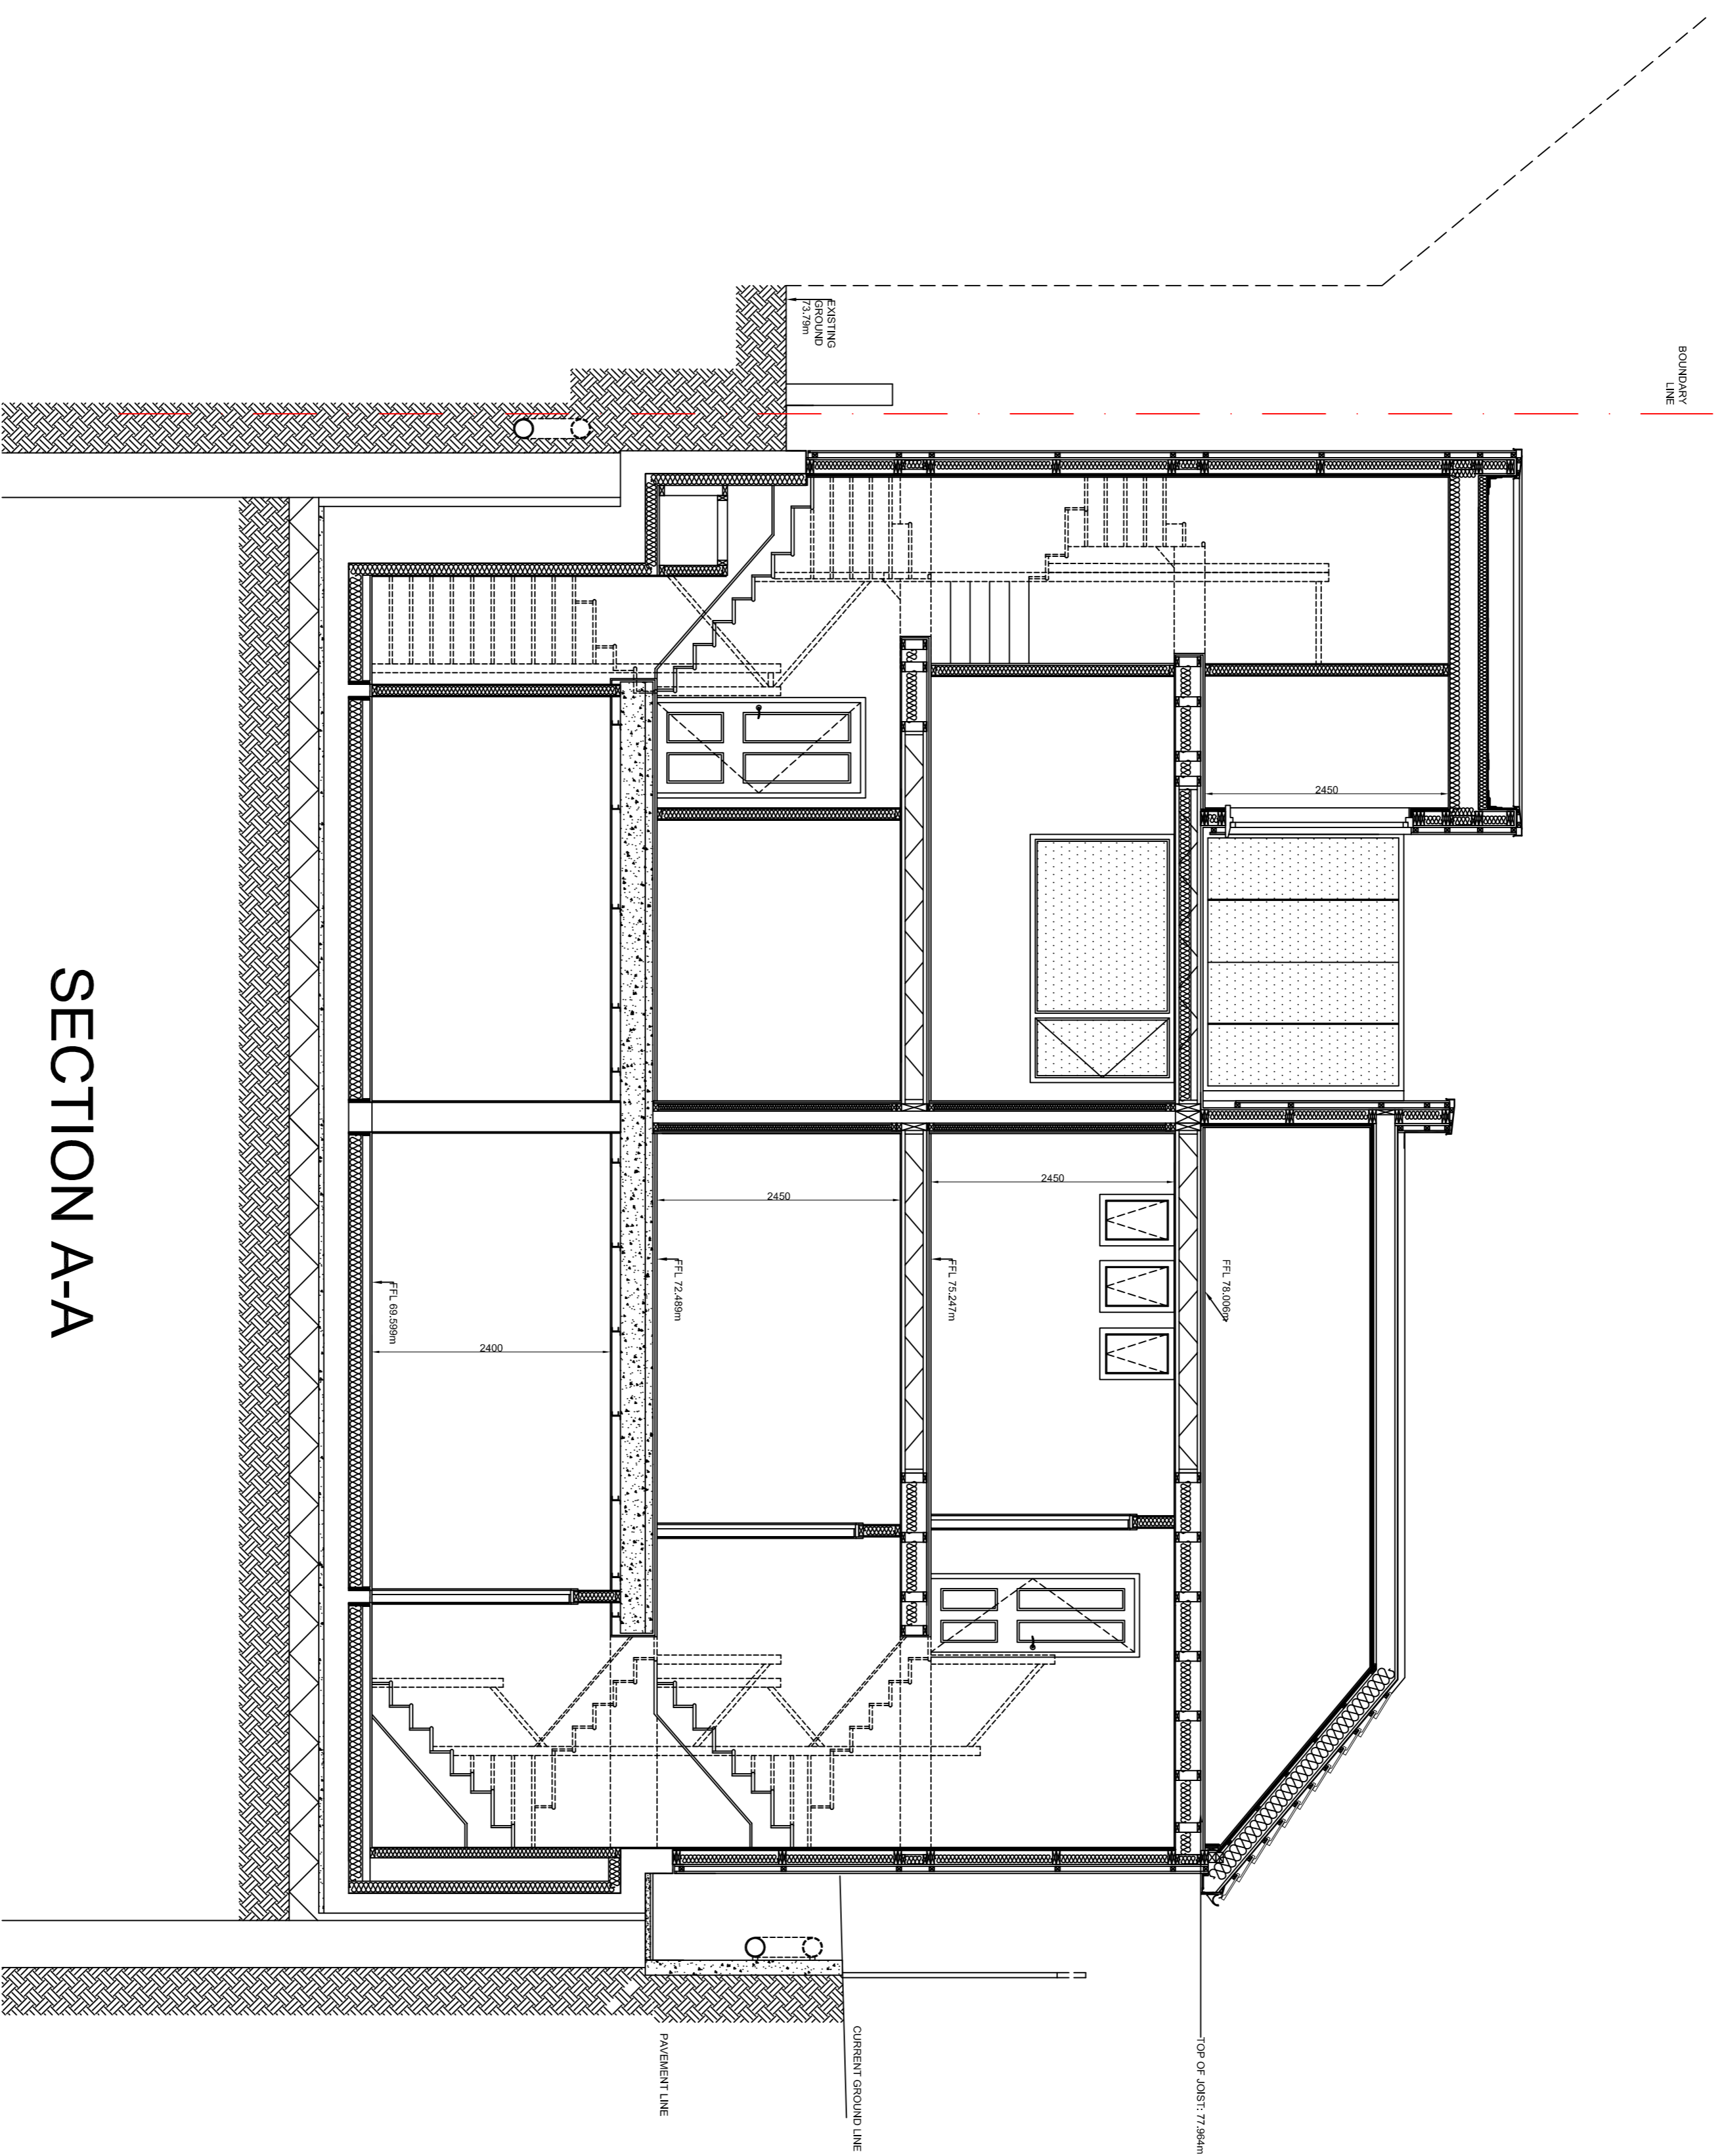

SECTION A-A

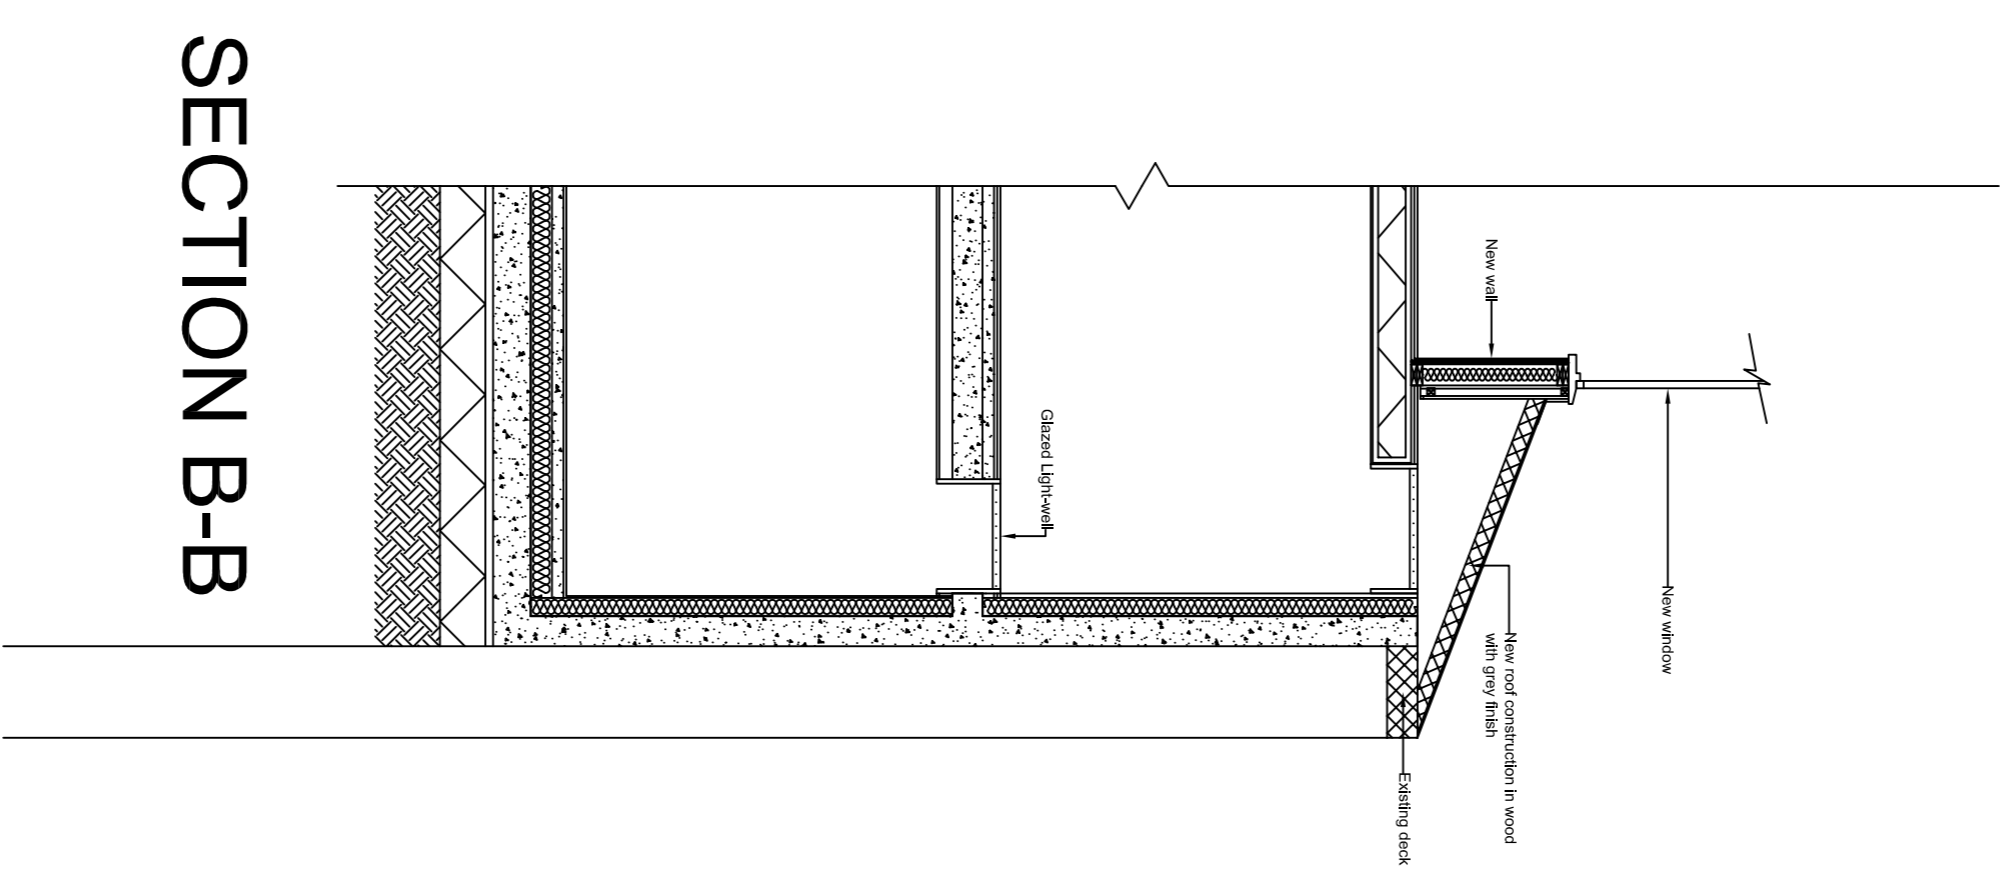


SECTION B-B

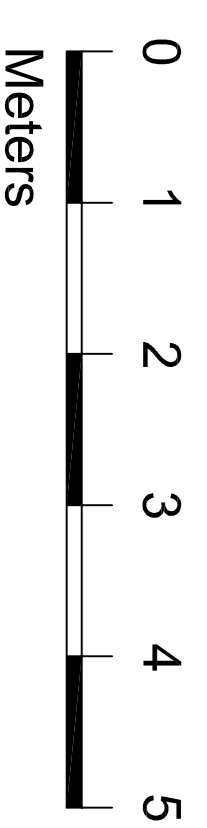

REV. K: RM 1.0.01.18 AMENDED SECTION A-A TO MATCH AMENDED FLOOR PLANS & ELEVATIONS
REV. J: RM 04.01.18 AMENDED SECTION B-B ANNOTATION
REV. H: RM 04.01.18 AMENDED SECTION A-A BEDROOM WINDOW, DECREASED THE HEIGHT AS PER CLIENTS REQUEST. ALSO ADDED SECTION B-B TO THE DRAWING
REV. G: RM 04.12.17 AMENDED SECTION A-A TO MATCH AMENDED FLOOR PLANS
REV. F: RC 29.04.15 HOUSE 12 STAIRCASE REVERSED
REV. E: AS 02.04.15: WEST WALL MOVED 50MM OFF
REV. D: AS 13.03.15: MOVED WEST BOUNDARY LINE 300MM INTO SITE, MOVED UPPER RETAINING WALL, WITH ENTIRE WEST WALL, 300MM AWAY FROM NEWLY BOUND AND CONCRETE BASEMENT PART. WALL CONSTRUCTION CHANGED TO CONCRETE.
REV. C: AS 05.03.15: MOVED RETAINING WALL AND WEST SLOPED WEST BOUNDARY LINE.
REV. B: AS 03.03.15: REMOVED WEST SHARED DRAIN, PILES DIMENSION AMENDED TO 450MM. HOUSE 12 GROUND FLOOR SLAB AMENDED TO 250MM WALL WALL.
REV. A: AS 08.02.15: REMOVED 300MM VOID ADJACENT TO WEST PILES. HOUSE 12 STAIRS MOVED 300MM TO WEST EXTERIOR WALL.
Drawing stage

BUILDING REGULATIONS

Briffa Phillips
Architecture Design Planning Consultants Project Management
1824 Red Hill Stables
Tel: 01777 846677
Fax: 01777 731671
www.briffaphillips.com
info@briffaphillips.com

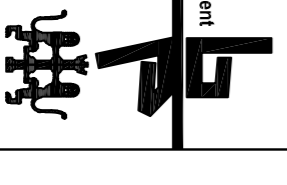

Project title: 21/21A WESTBERG ROAD
WEST HAMPTSTEAD NW2 3SR

Drawing title: SECTION A-A & B-B

Scale	Job architect	Drawn	Checked
1:50@A1	MB	AS	AMS
Date	Project no.	Drawing no.	Revision
15/12/2014	1492	305	K