


10 RUGBY STREET GROUND FLOOR PLAN

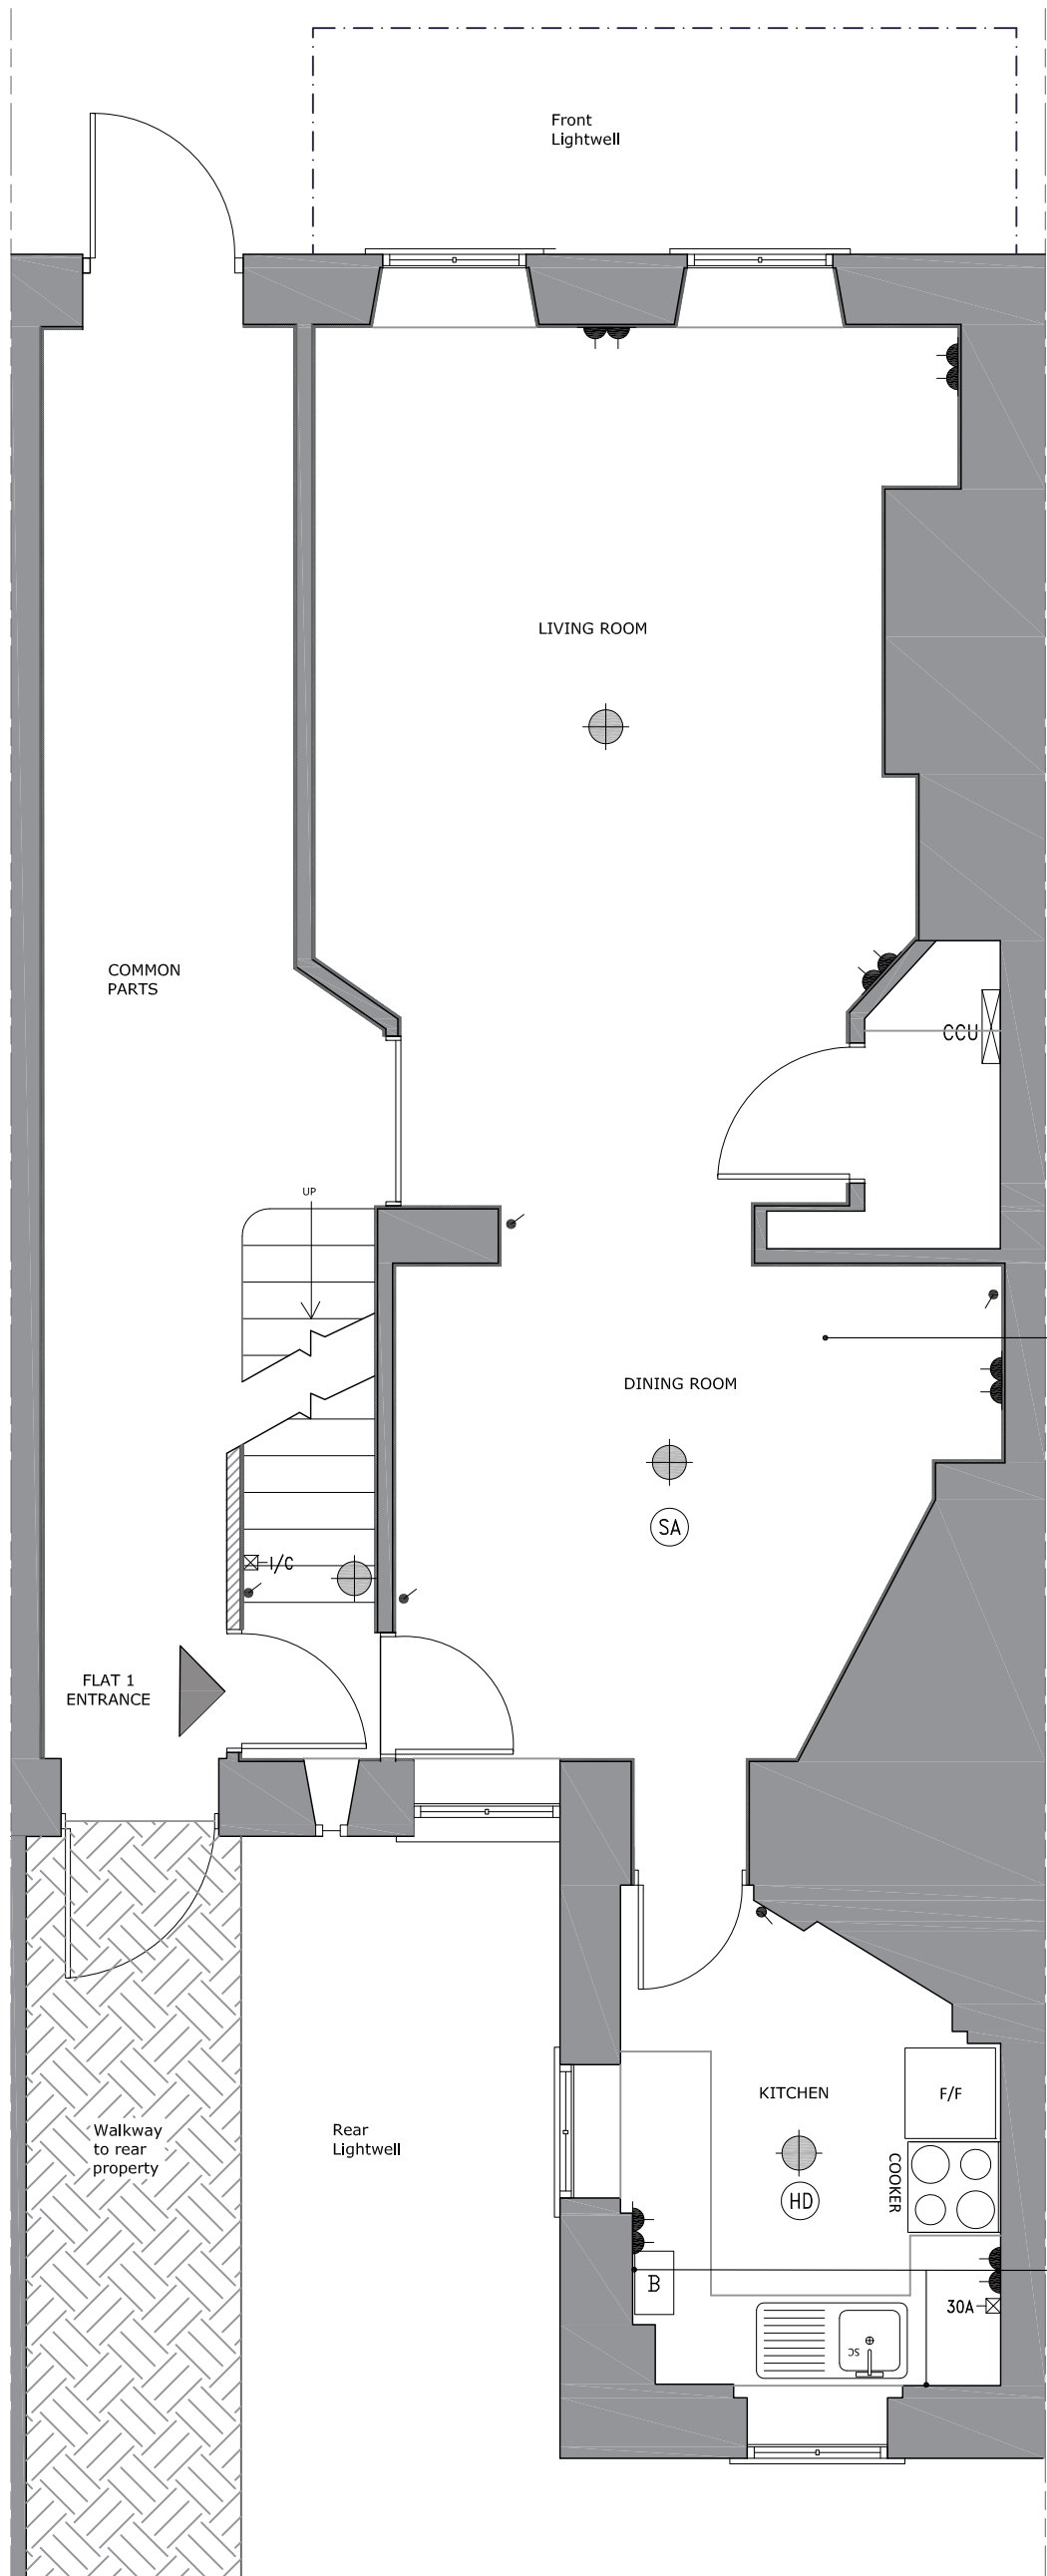

KEY	
D1	28W 2D CEILING MOUNTED FITTING OPAQUE DIFFUSER
D2	26W LOW ENERGY PENDENT
	1200 LONG FLUORESCENT CEILING MOUNTED FITTING OPAQUE DIFFUSER
EX	EXTERNAL LOW ENERGY ENCAPSULATED LIGHT FITTING WITH PIR AND DAYLIGHT SENSOR
M	WALL LIGHT FITTING OVER MIRROR WITH LONG PULL CORD
•	ONE WAY LIGHT SWITCH
30A	30AMP FUSED & SWITCHED ISOLATOR WITH INDICATOR LIGHT
SI	SWITCHED FUSED ISOLATOR
	SWITCHED DOUBLE SOCKET OUTLET (450mm ABOVE FLOOR LEVEL)
	SWITCHED DOUBLE SOCKET OUTLET (1000mm ABOVE FLOOR LEVEL)
S	250/115 v SHAVER SOCKET
CF	CEILING MOUNTED EXTRACT FAN
SA	SMOKE ALARM. (WITH A SMOKE DETECTION FUNCTION).
HD	HEAT DETECTOR (MAINS-OPERATED)
CCU	RCD CONSUMER UNIT
AV	TV/AM & FM TV AERIAL SOCKET
BT	BT SOCKET
SKY	MASTER SKY TRIPLEX PLATE
T	TOWEL HEATER
R	RADIATOR
HP	HEATING PROGRAMMER
TC	THERMOSTATIC CONTROL FOR UNDERFLOOR HEATING OR RADIATORS
WHEF	WALL-MOUNTED HIGH LEVEL EXTRACT FAN
B	BOILER
MHC	MEGAFLO HOT WATER CYLINDER
EM	ELECTRIC METER
GM	GAS METER

All walls at ground level full height panelling and casing, unless indicated otherwise.

These walls within kitchen are not panelled.

CONTRACTORS TO VERIFY ALL DIMENSIONS ON SITE BEFORE COMMENCING ANY WORKS OR PREPARING SHOP DRAWINGS. ALL WORK MUST COMPLY WITH RELEVANT AUTHORITIES REQUIREMENTS. DIMENSIONS MUST NOT BE SCALED FROM THIS PRINT

LANDERS AND ASSOCIATES

Architecture, Building Surveying, Interior Design, Building Defects and Project Co-ordination
 RAPIER HOUSE, 40-46 LAMBS CONDUIT STREET
 LONDON WC1N 3LJ
 TEL: 020 7831 6311 FAX: 020 7831 1826

Client The Governing Body of Rugby School
 c/o Farebrother

Project Flat1, 10 Rugby Street, London WC1N
 Electrical Re-Wire

Drawing Ground Floor Plan
 Existing Electrical layout

Scale 1:50 @ A3 | Date 08.01.18 | Drawn MN | Checked RS

Drawing No. 17074/04

