


These plans are project and site specific and shall only be used for their intended purpose unless otherwise permitted by written consent of Brian O'Reilly Architects.

All dimensions shown are indicative and must be double checked on site by the contractor. Any inconsistencies found must be reported to Brian O'Reilly Architects.

DO NOT SCALE FROM THE DRAWINGS.

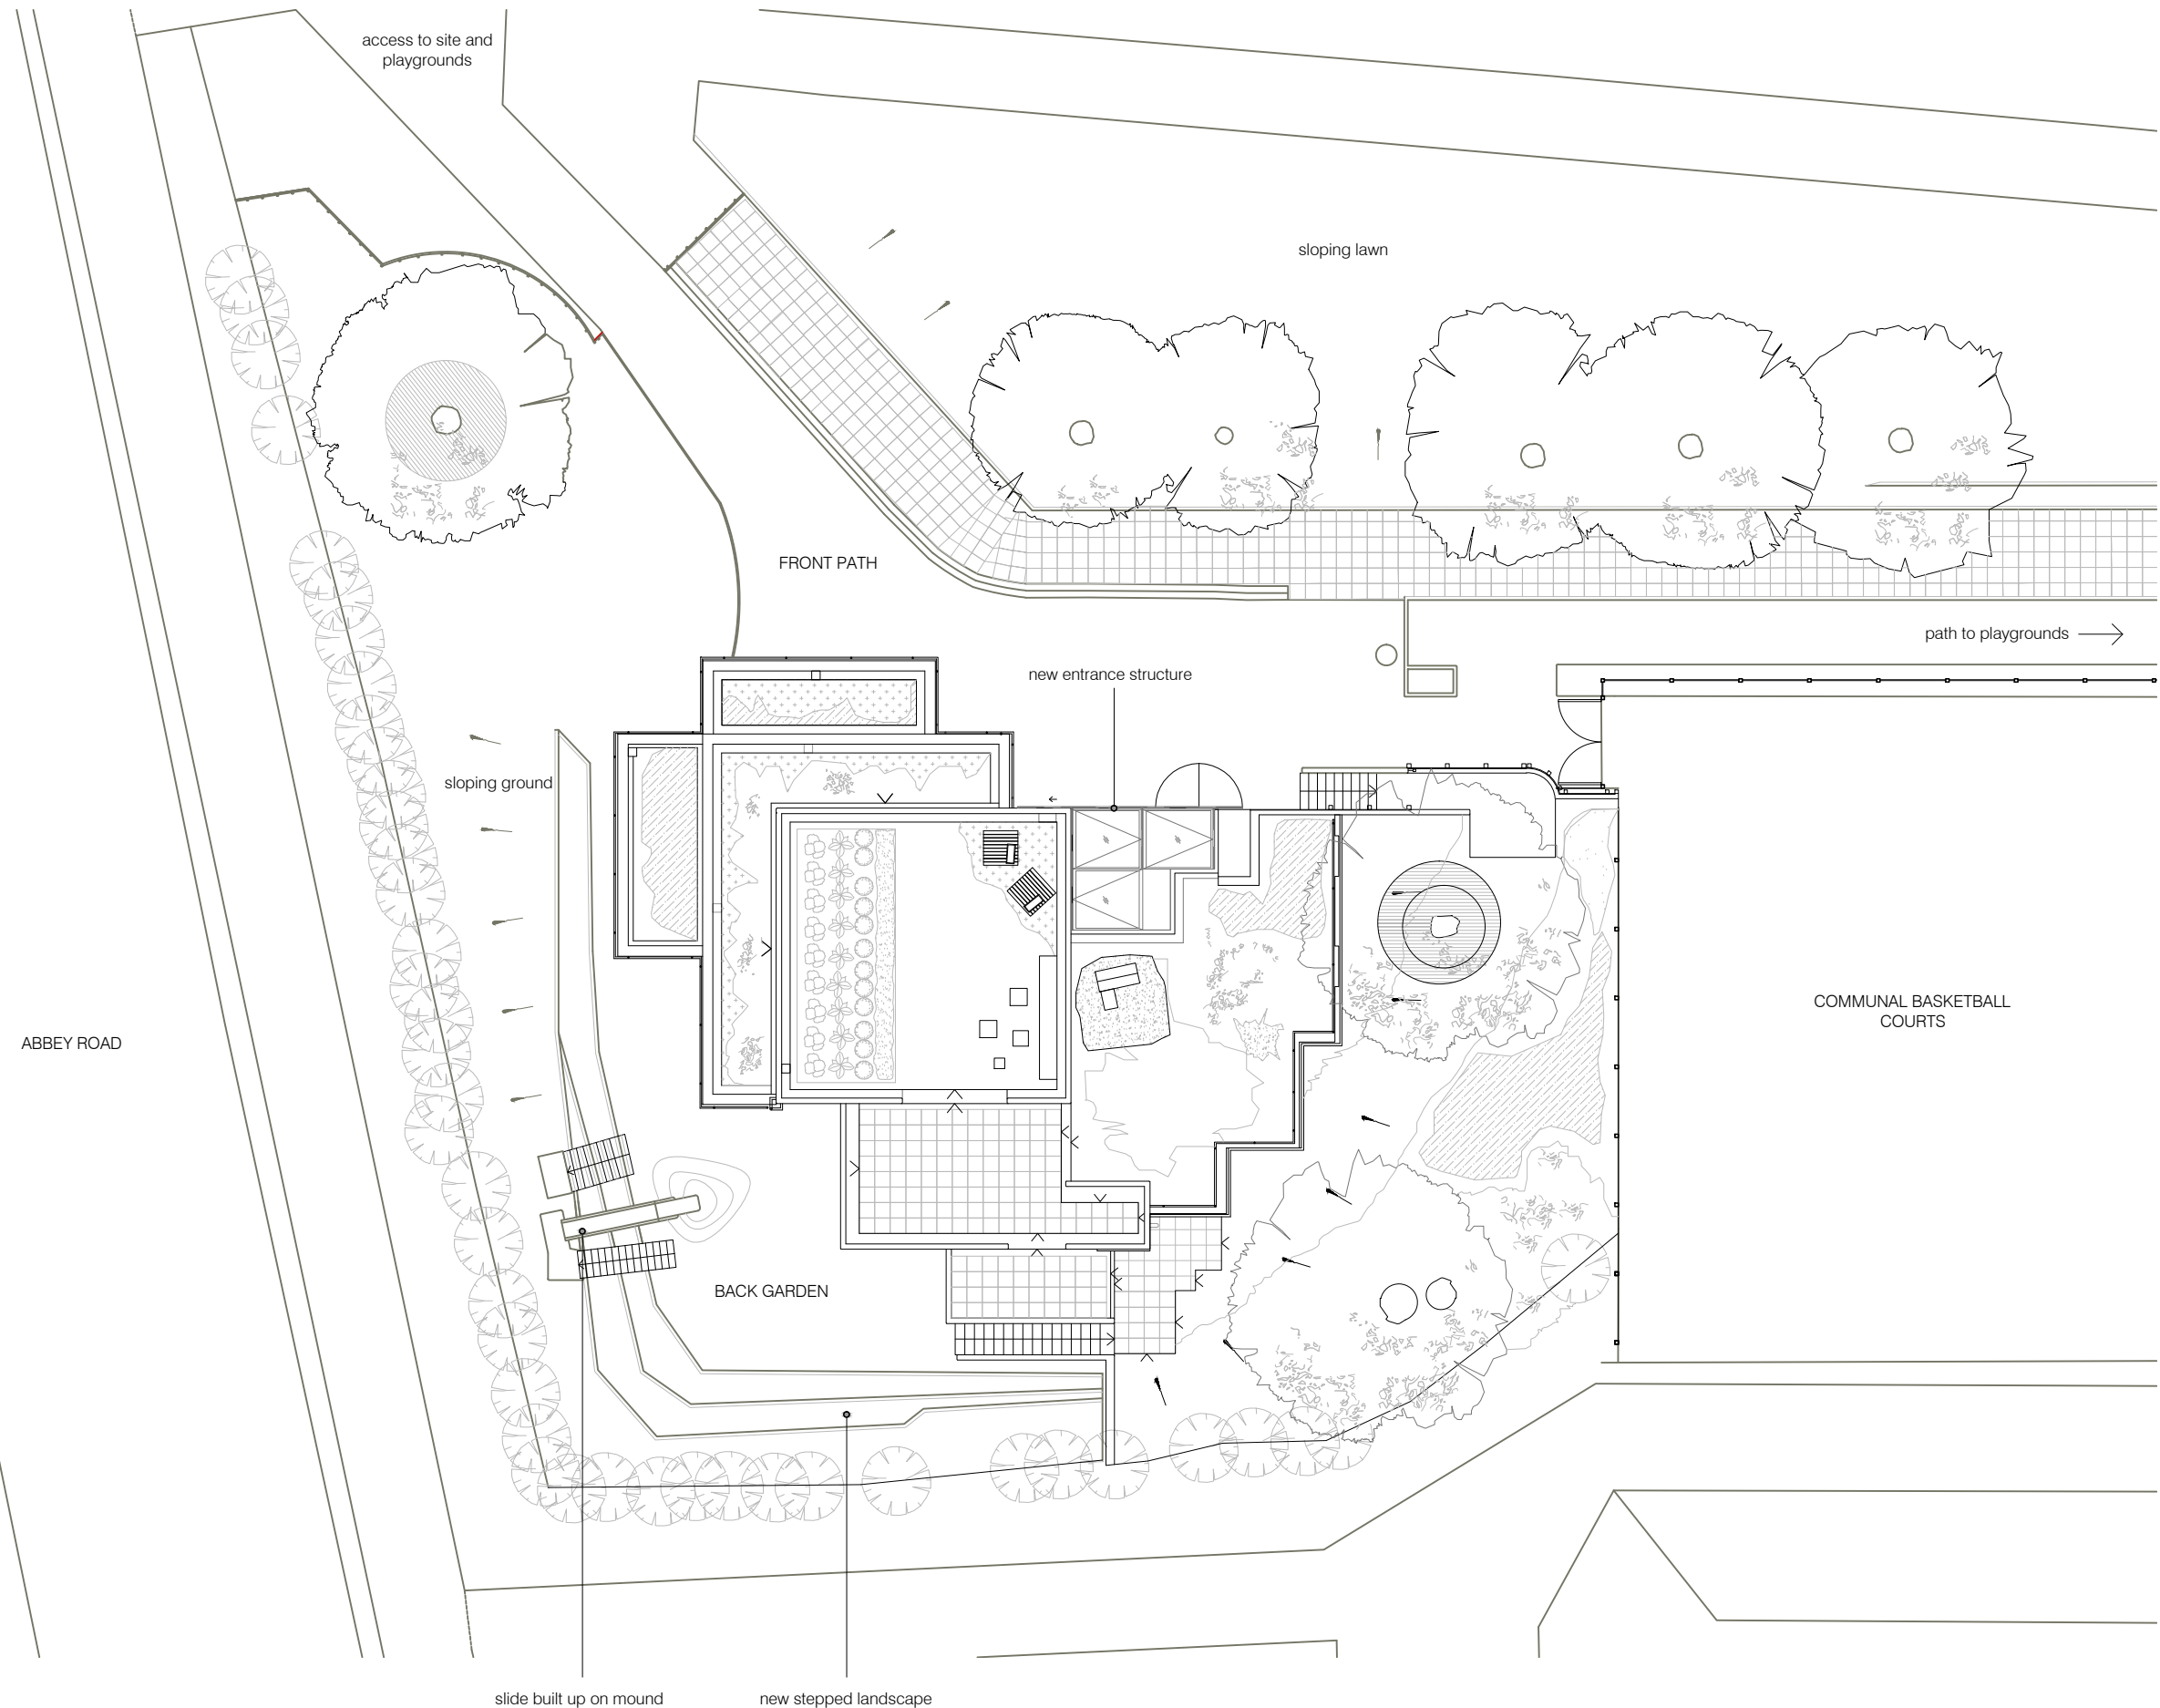

01 PROPOSED SITE PLAN
scale 1:200



project
84-86 ABBEY ROAD LONDON NW8 0QA

status / number
PROPOSED / 448-101-P

scale
1:200 @ A3

BRIAN O'REILLY ARCHITECTS
31 Oval Road London NW1 7EA +44 (0)20 7267 1184
www.brianoreillyarchitects.com mail@brianoreillyarchitects.com


drawing
PROPOSED SITE PLAN

date
15.01.2018


These plans are project and site specific and shall only be used for their intended purpose unless otherwise permitted by written consent of Brian O'Reilly Architects.

All dimensions shown are indicative and must be double checked on site by the contractor. Any inconsistencies found must be reported to Brian O'Reilly Architects.

DO NOT SCALE FROM THE DRAWINGS.

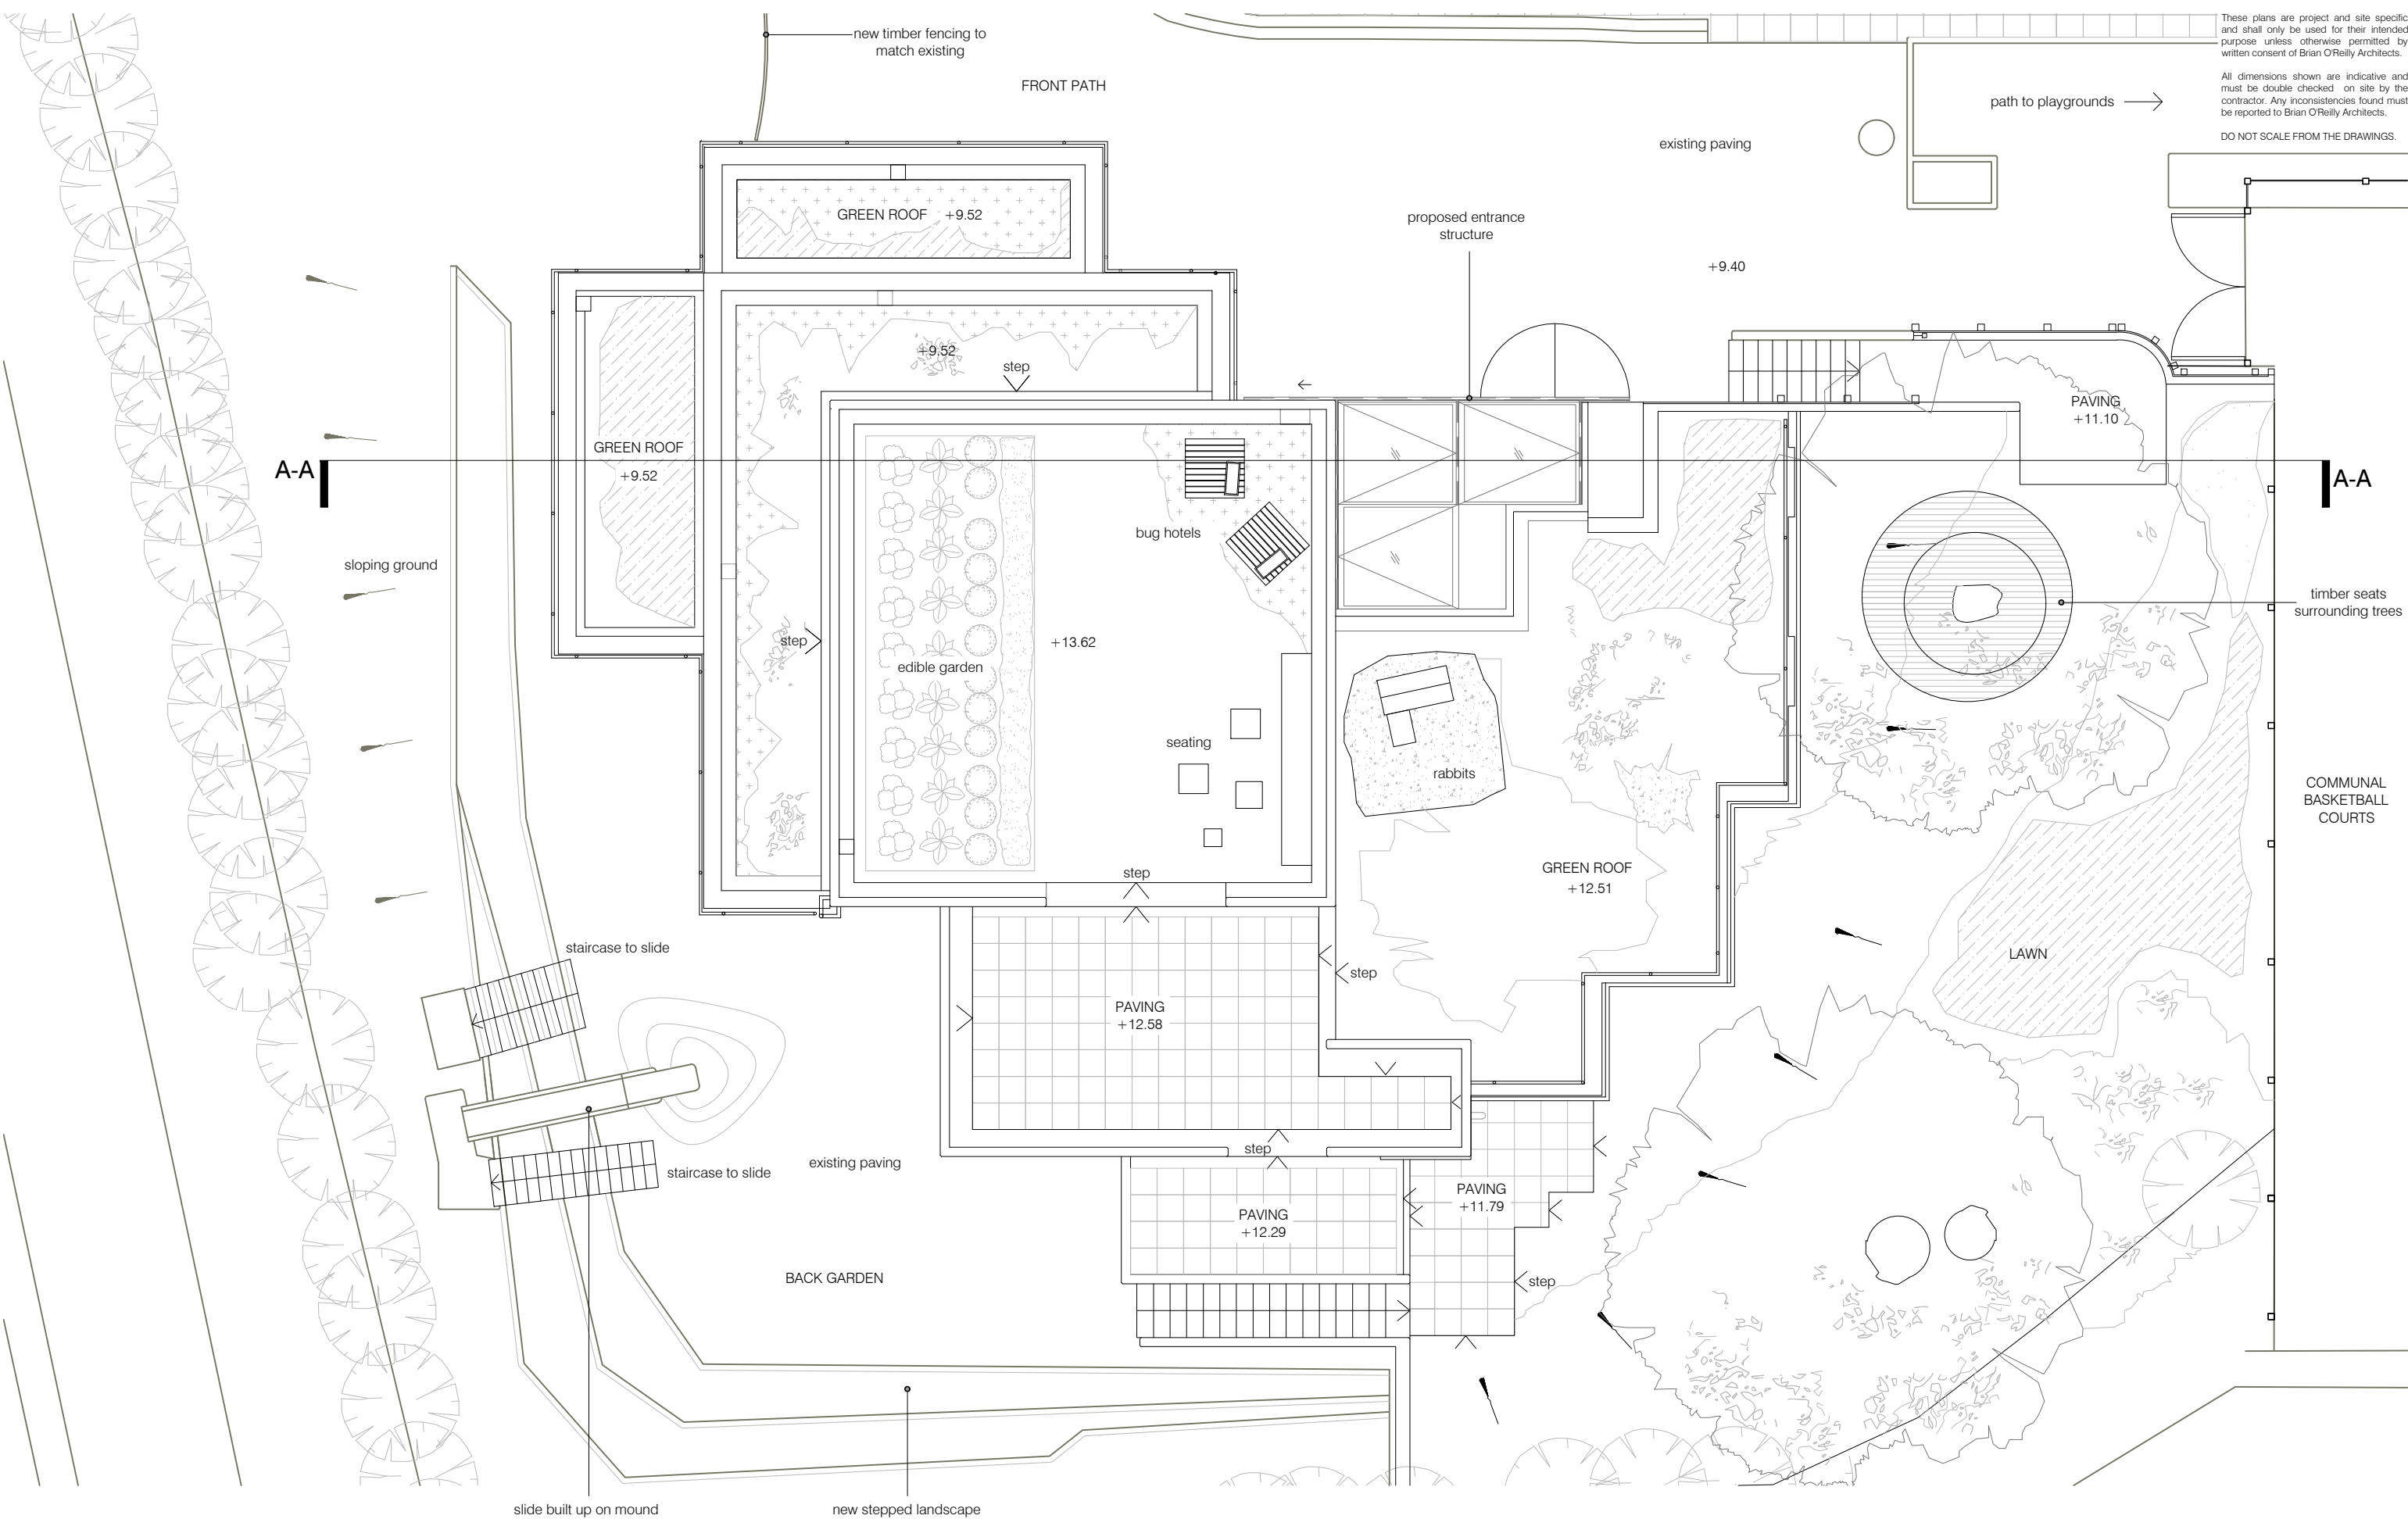

01 PROPOSED ROOF PLAN
scale 1:100

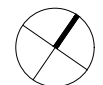

project
84-86 ABBEY ROAD LONDON NW8 0QA


BRIAN O'REILLY ARCHITECTS
31 Oval Road London NW1 7EA +44 (0)20 7267 1184
www.brianoreillyarchitects.com mail@brianoreillyarchitects.com

status / number
PROPOSED / 448-103-P

drawing
PROPOSED ROOF PLAN

scale
1:100 @ A3

date
15.01.2018

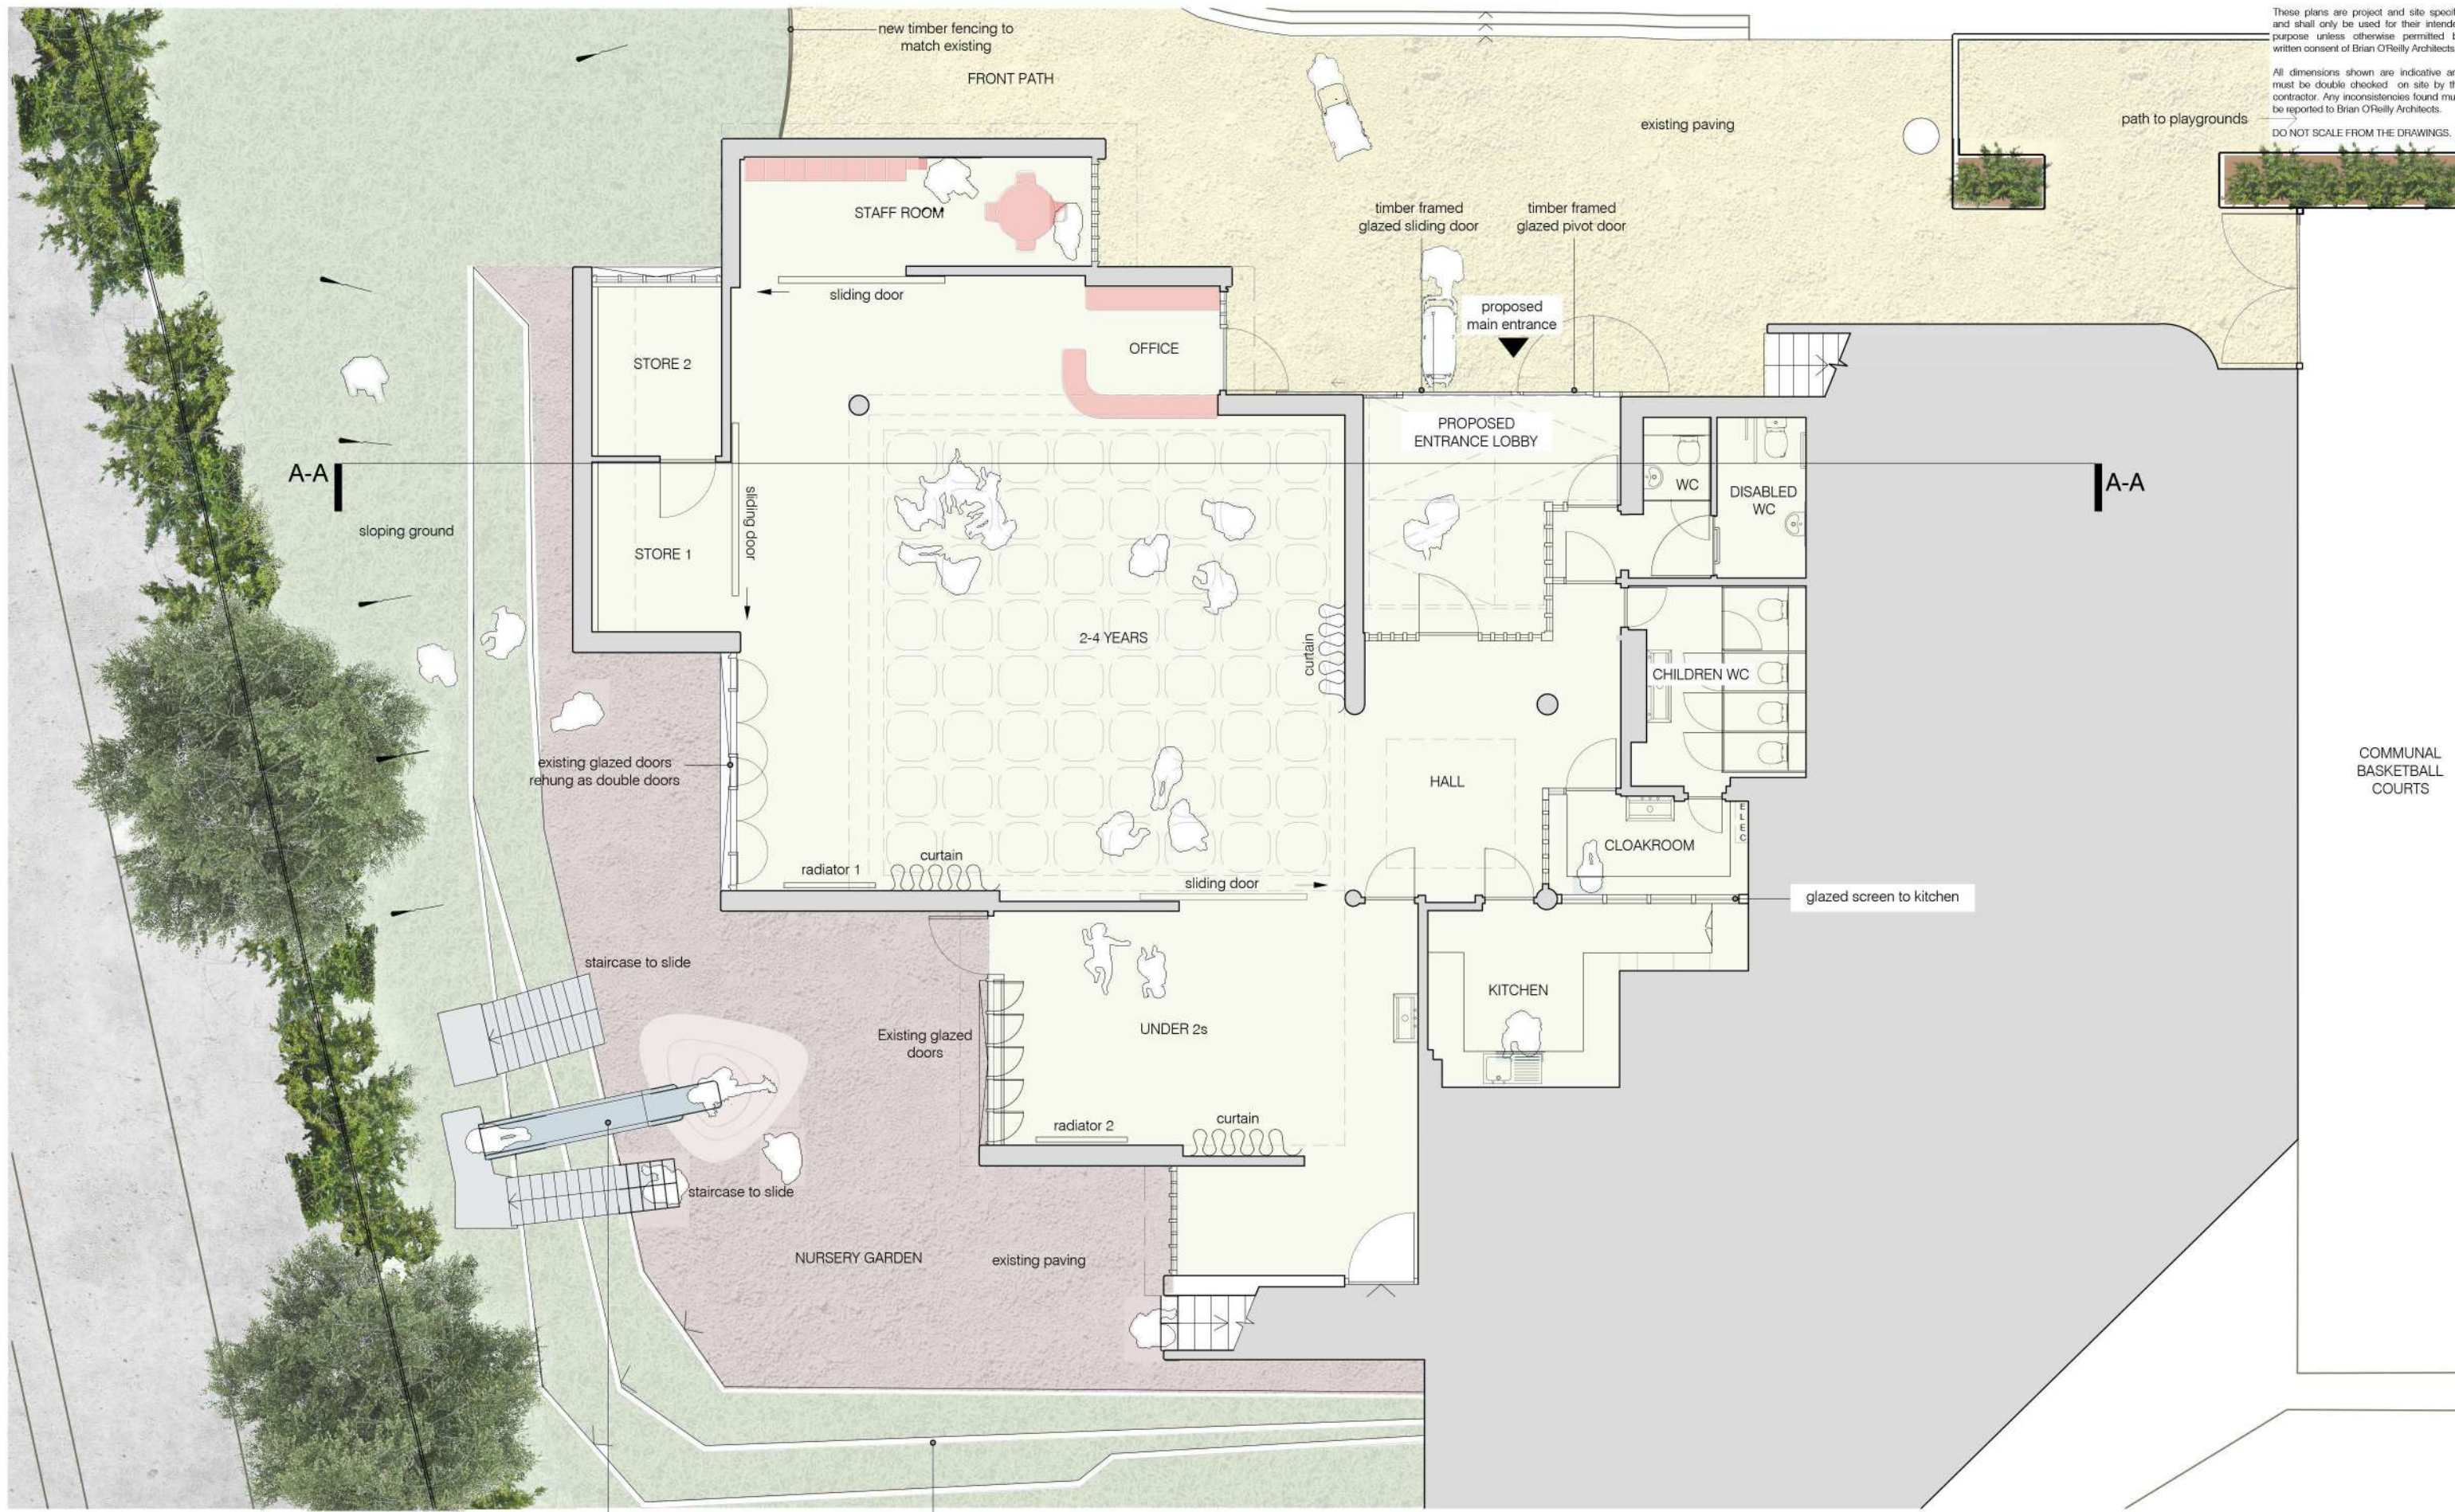

These plans are project and site specific and shall only be used for their intended purpose unless otherwise permitted by written consent of Brian O'Reilly Architects.
 All dimensions shown are indicative and must be double checked on site by the contractor. Any inconsistencies found must be reported to Brian O'Reilly Architects.
 DO NOT SCALE FROM THE DRAWINGS.

01 PROPOSED GROUND FLOOR PLAN
 scale 1:100



slide built up on mound
 new stepped landscape

project
 84-86 ABBEY ROAD LONDON NW8 0QA

BRIAN O'REILLY ARCHITECTS
 31 Oval Road London NW1 7EA +44 (0)20 7267 1184
 www.brianoreillyarchitects.com mail@brianoreillyarchitects.com

status / number
 PROPOSED / 448-102-P

drawing
 PROPOSED GROUND FLOOR
 PLAN


scale
 1:100 @ A3

date
 15.01.2018

These plans are project and site specific and shall only be used for their intended purpose unless otherwise permitted by written consent of Brian O'Reilly Architects.

All dimensions shown are indicative and must be double checked on site by the contractor. Any inconsistencies found must be reported to Brian O'Reilly Architects.

DO NOT SCALE FROM THE DRAWINGS.

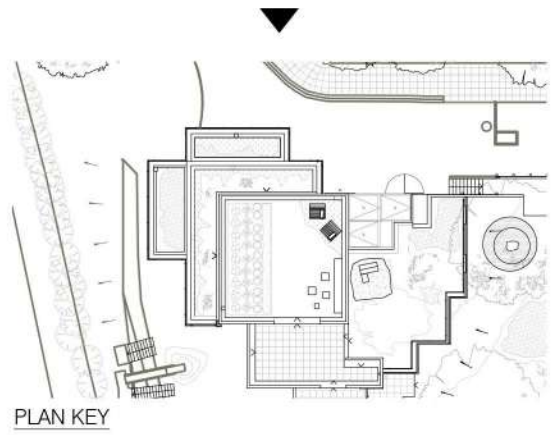

triangulated glazed rooflights
steel beam bearing nursery sign

ABBNEY ROAD NURSERY

01 PROPOSED NORTH ELEVATION
scale 1:100

timber seat surrounding tree

timber framed fixed glazing


timber framed glazed pivot door to proposed entrance lobby

timber framed glazed sliding door to proposed entrance lobby

tracks for sliding door

slide built up on mound

new stepped landscape

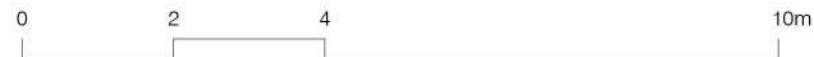

project
84-86 ABBEY ROAD LONDON NW8 0QA

status / number
PROPOSED / 448-203-P

scale
1:100 @ A3

BRIAN O'REILLY ARCHITECTS
31 Oval Road London NW1 7EA +44 (0)20 7267 1184
www.brianoreillyarchitects.com mail@brianoreillyarchitects.com


drawing
PROPOSED NORTH ELEVATION

date
15.01.2018


These plans are project and site specific and shall only be used for their intended purpose unless otherwise permitted by written consent of Brian O'Reilly Architects.

All dimensions shown are indicative and must be double checked on site by the contractor. Any inconsistencies found must be reported to Brian O'Reilly Architects.

DO NOT SCALE FROM THE DRAWINGS.

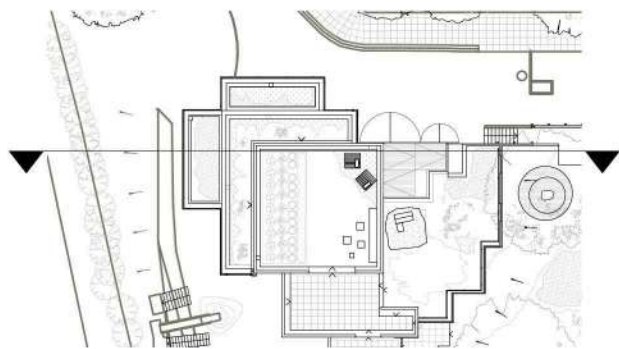

PLAN KEY

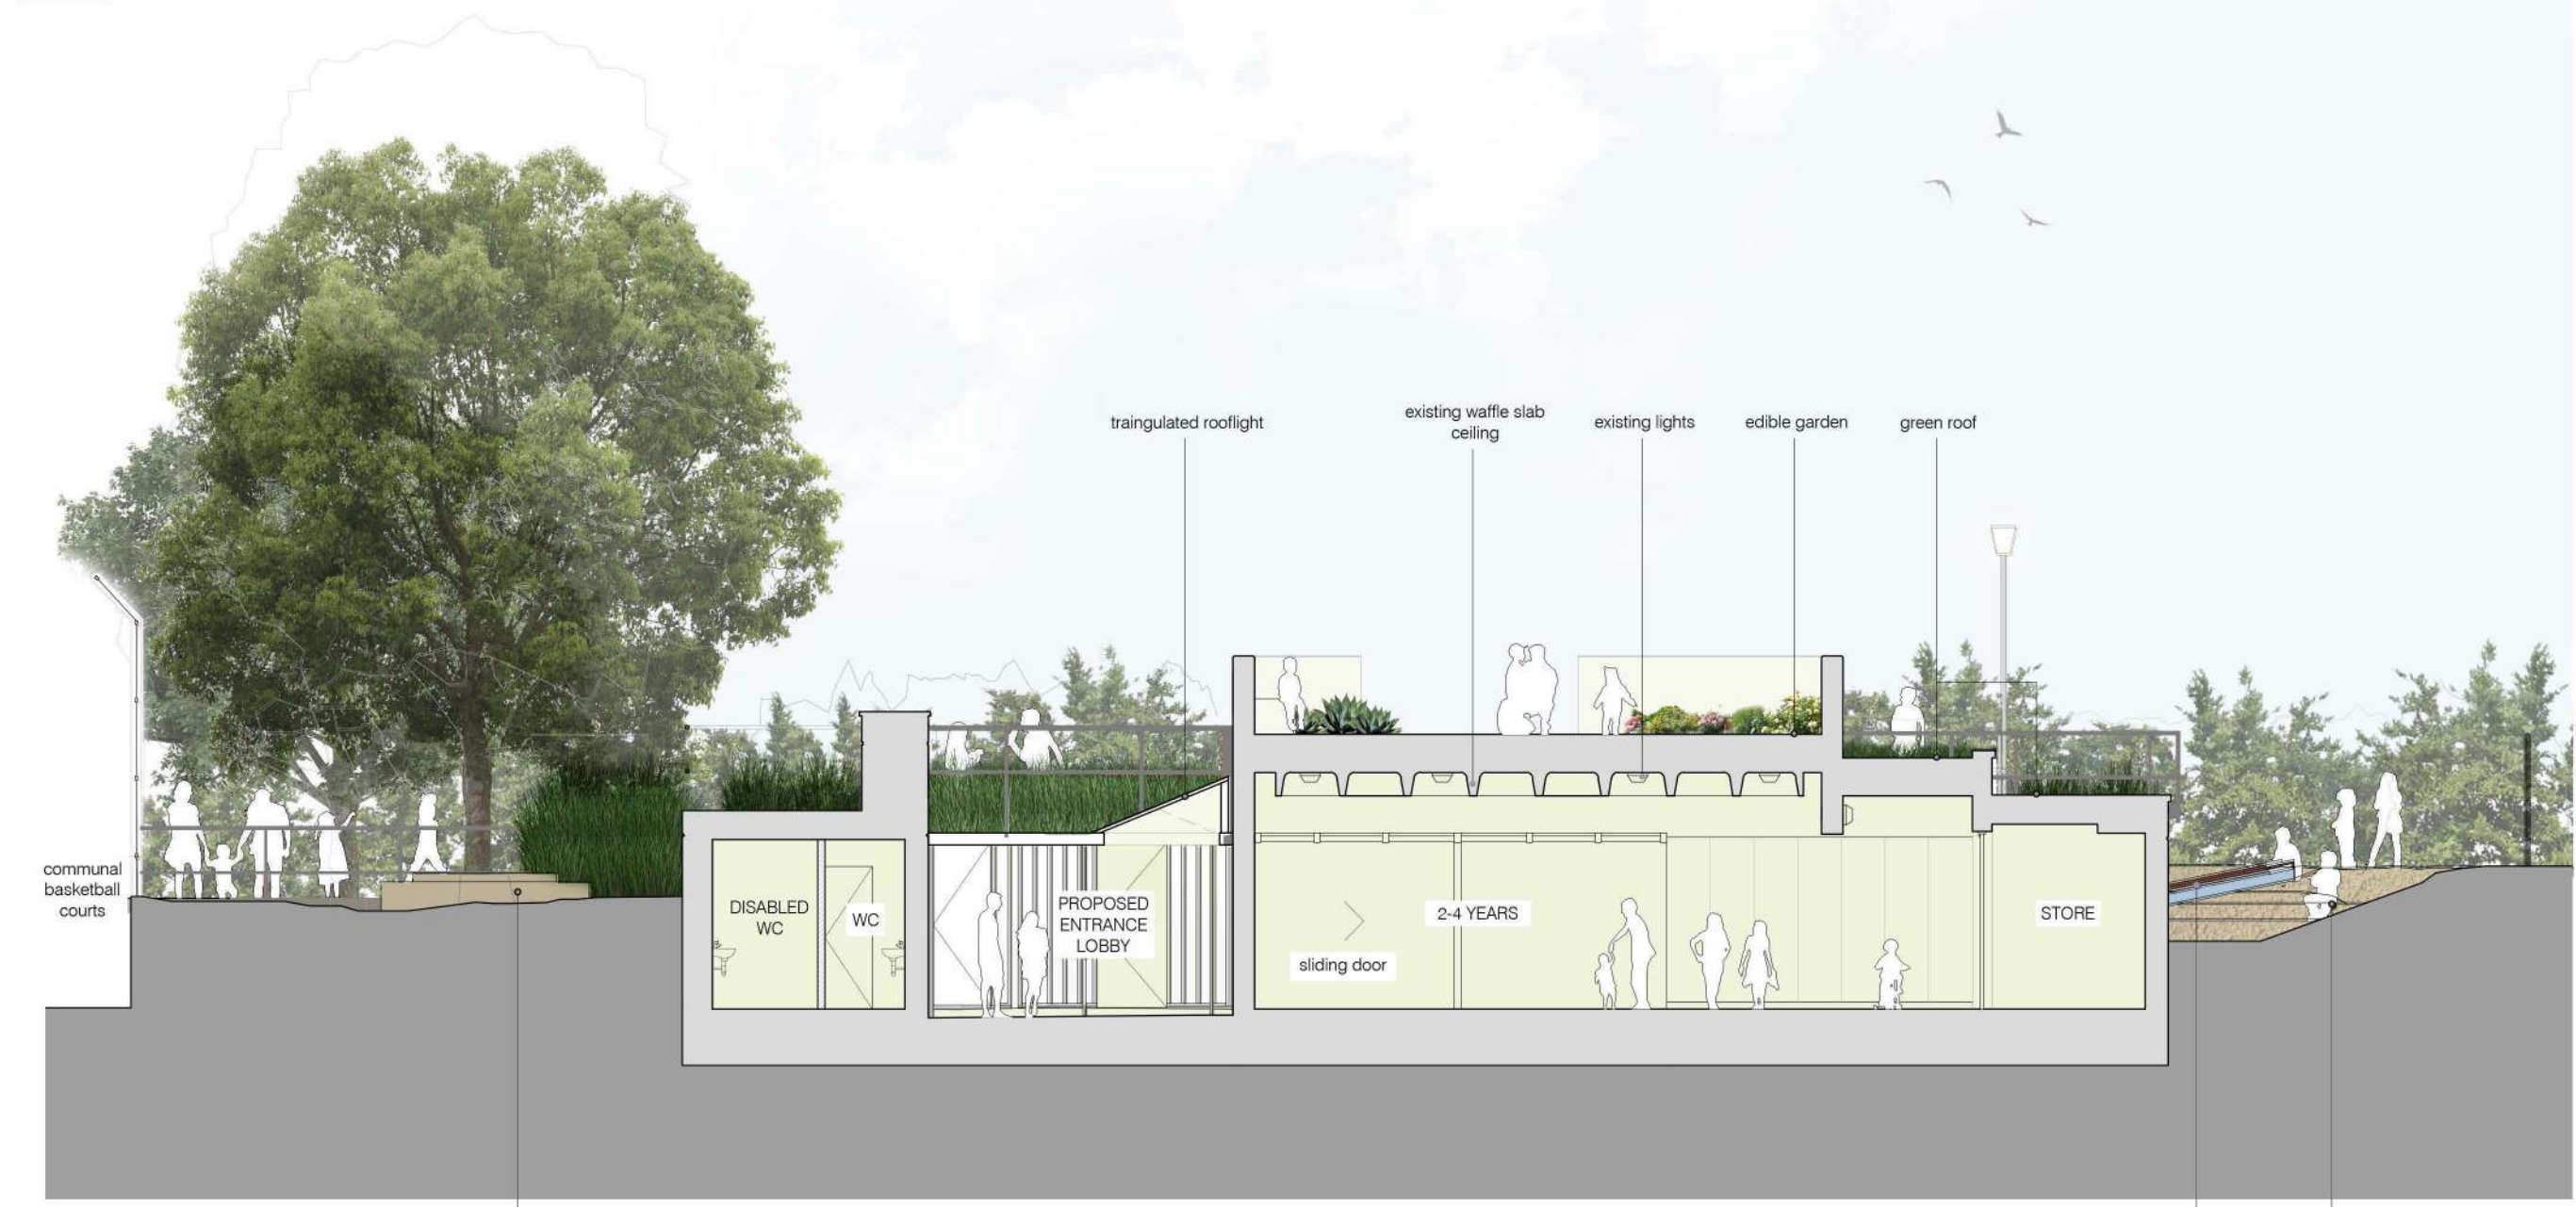

01 PROPOSED SECTION A-A
scale 1:100

timber seat
surrounding tree

slide built up
on mound
new stepped
landscape



project
84-86 ABBEY ROAD LONDON NW8 0QA

status / number
PROPOSED / 448-300-P

scale
1:100 @ A3

BRIAN O'REILLY ARCHITECTS
31 Oval Road London NW1 7EA +44 (0)20 7267 1184
www.brianoreillyarchitects.com mail@brianoreillyarchitects.com


drawing
PROPOSED SECTION A-A

date
19.12.2017

These plans are project and site specific and shall only be used for their intended purpose unless otherwise permitted by written consent of Brian O'Reilly Architects.

All dimensions shown are indicative and must be double checked on site by the contractor. Any inconsistencies found must be reported to Brian O'Reilly Architects.

DO NOT SCALE FROM THE DRAWINGS.

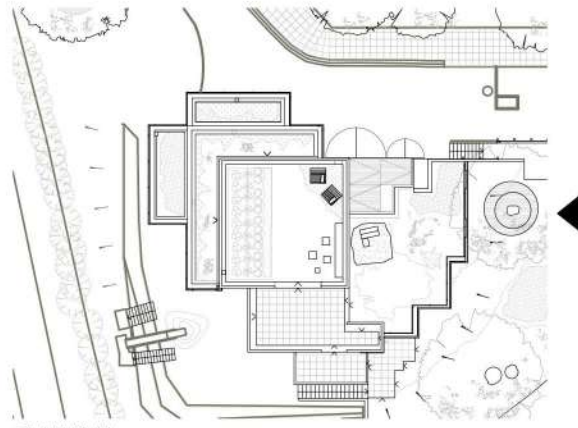

PLAN KEY



01 PROPOSED EAST ELEVATION
scale 1:100



project
84-86 ABBEY ROAD LONDON NW8 0QA

BRIAN O'REILLY ARCHITECTS
31 Oval Road London NW1 7EA +44 (0)20 7267 1184
www.brianoreillyarchitects.com mail@brianoreillyarchitects.com

status / number
PROPOSED / 448-202-P

drawing
PROPOSED EAST ELEVATION



scale
1:100 @ A3

date
19.12.2017

These plans are project and site specific and shall only be used for their intended purpose unless otherwise permitted by written consent of Brian O'Reilly Architects.

All dimensions shown are indicative and must be double checked on site by the contractor. Any inconsistencies found must be reported to Brian O'Reilly Architects.

DO NOT SCALE FROM THE DRAWINGS.

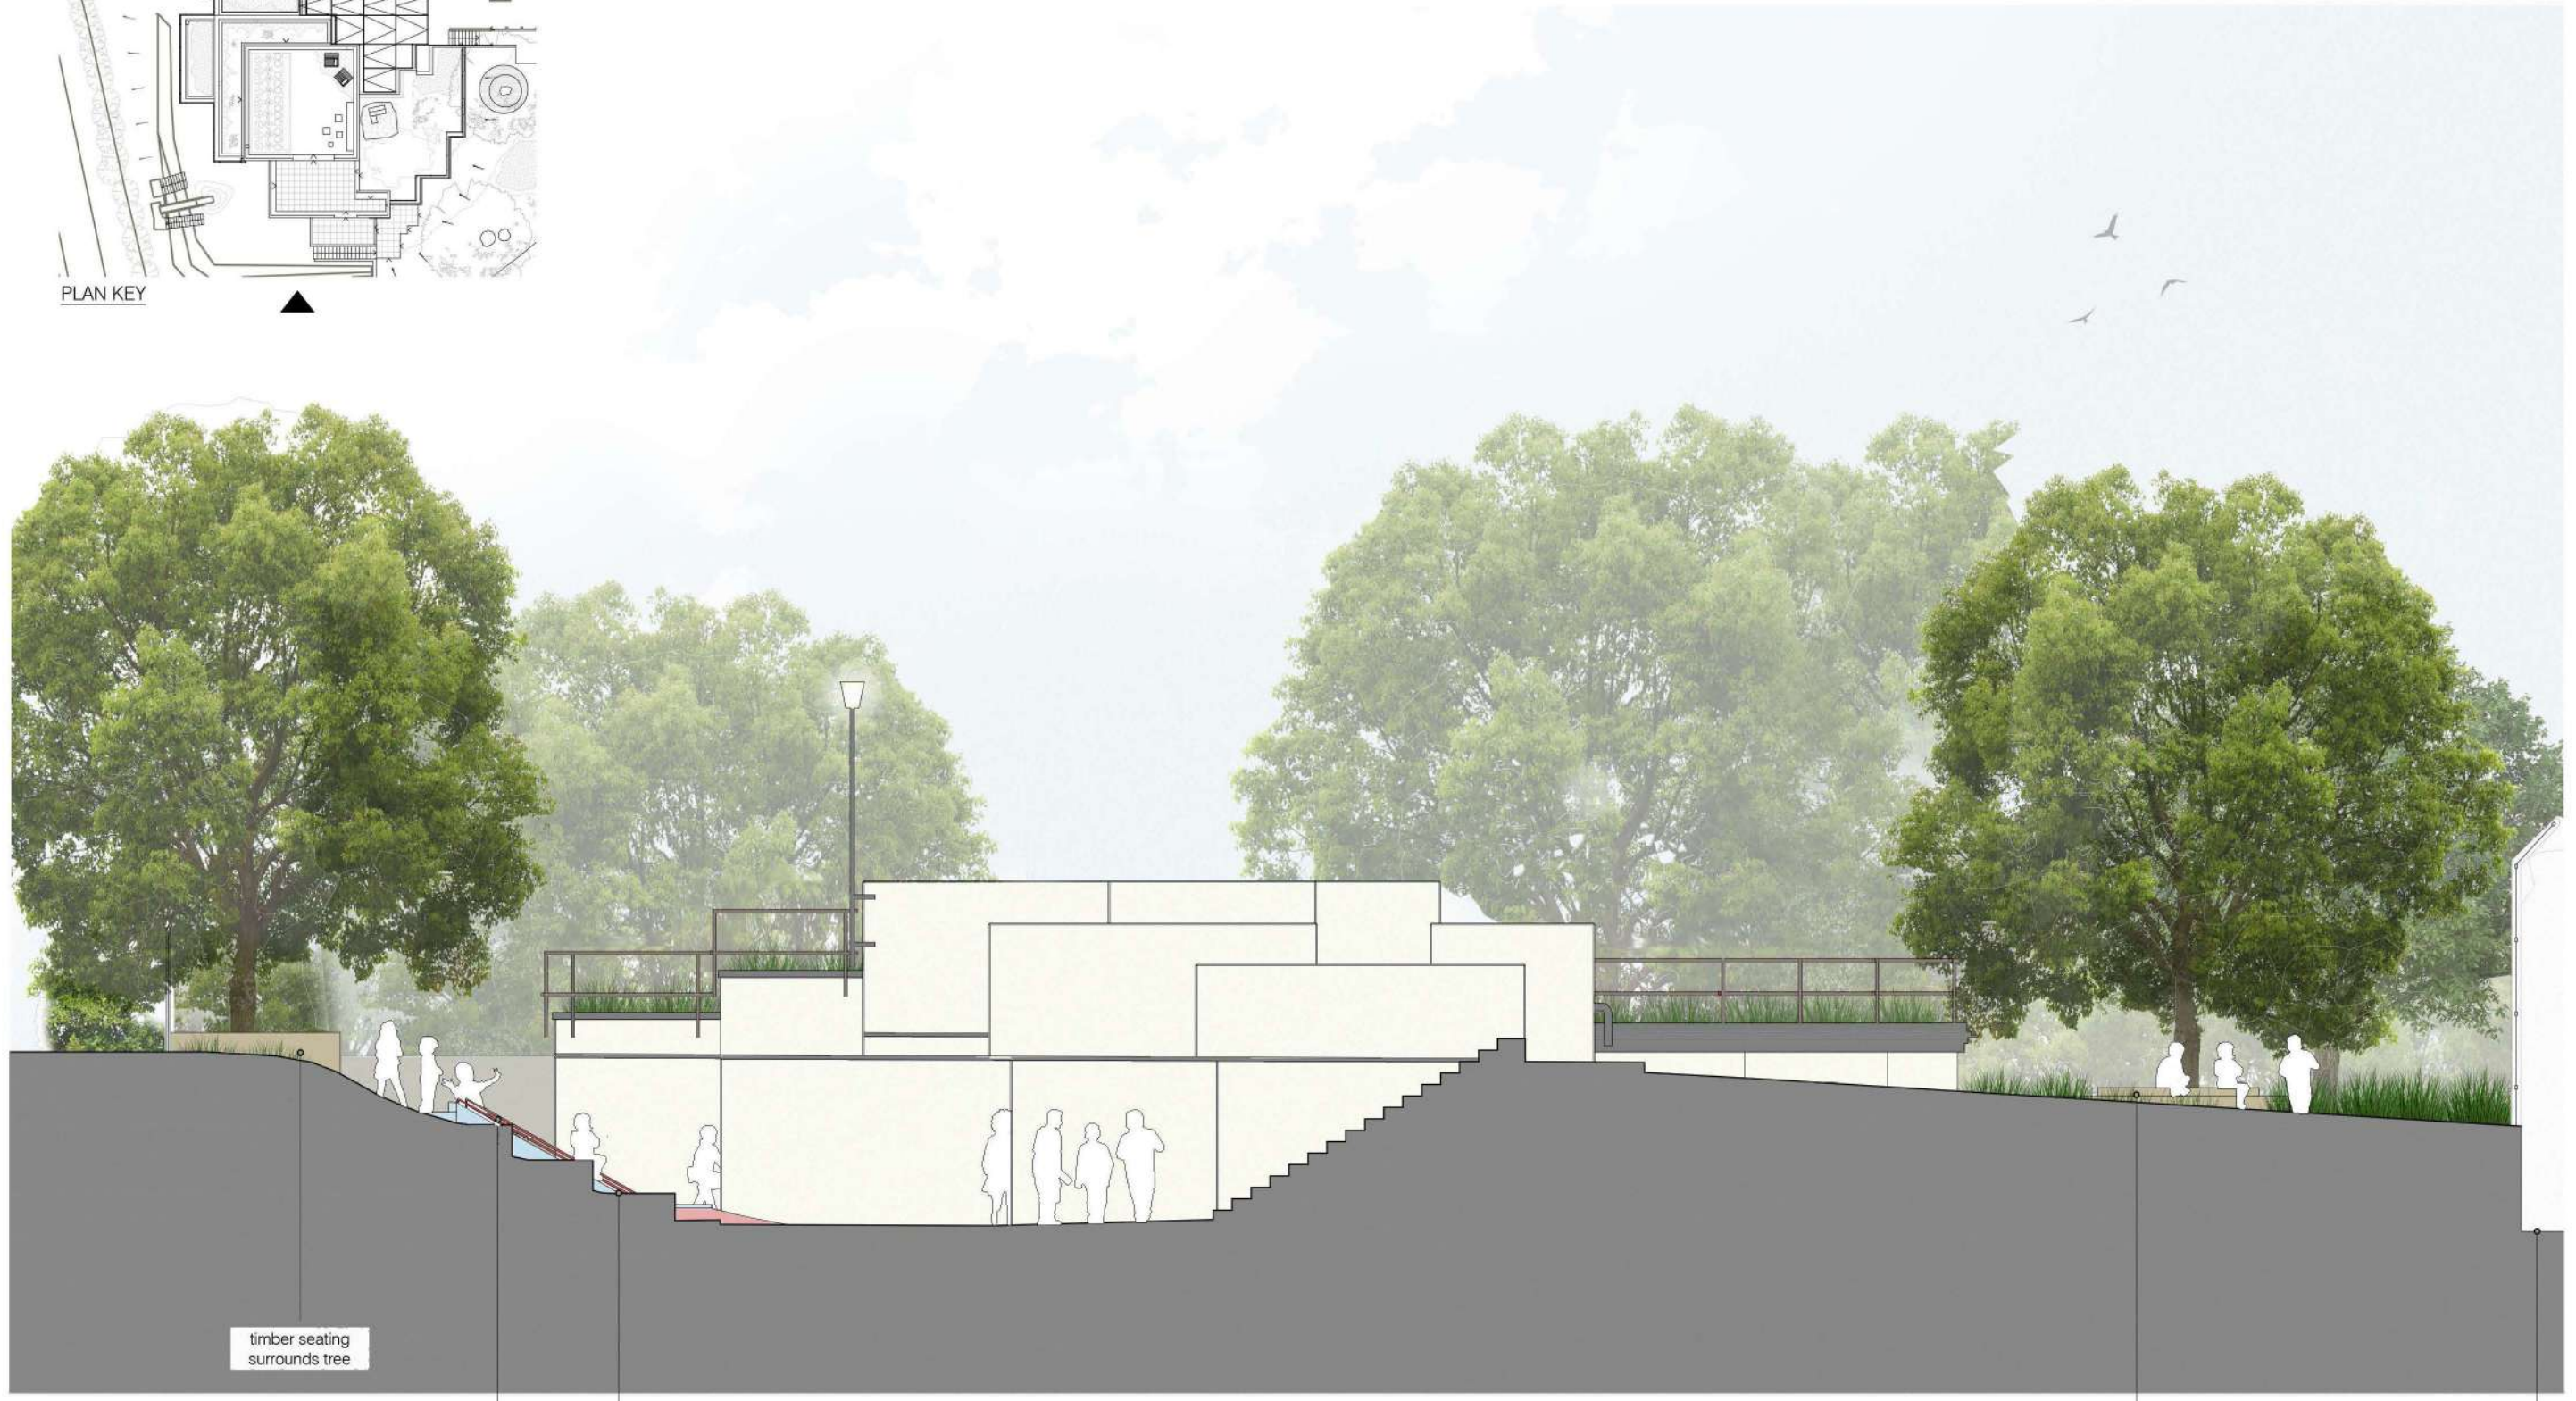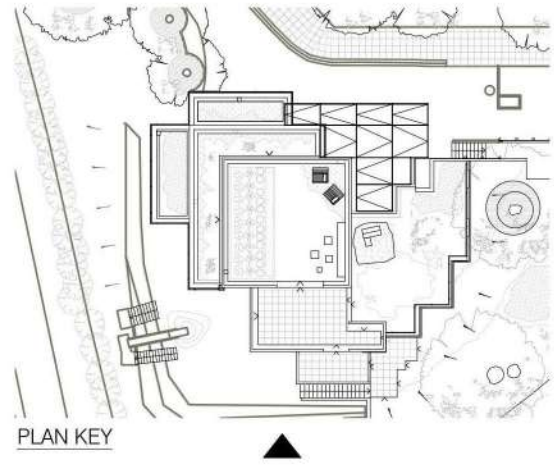

01 PROPOSED SOUTH ELEVATION
scale 1:100

slide built up on mound
new stepped landscape

timber seating surrounds tree

communal basketball courts



project
84-86 ABBEY ROAD LONDON NW8 0QA

BRIAN O'REILLY ARCHITECTS
31 Oval Road London NW1 7EA +44 (0)20 7267 1184
www.brianoreillyarchitects.com mail@brianoreillyarchitects.com

status / number
PROPOSED / 448-200-P

drawing
PROPOSED SOUTH ELEVATION


scale
1:100 @ A3

date
19.12.2017

These plans are project and site specific and shall only be used for their intended purpose unless otherwise permitted by written consent of Brian O'Reilly Architects.

All dimensions shown are indicative and must be double checked on site by the contractor. Any inconsistencies found must be reported to Brian O'Reilly Architects.

DO NOT SCALE FROM THE DRAWINGS.

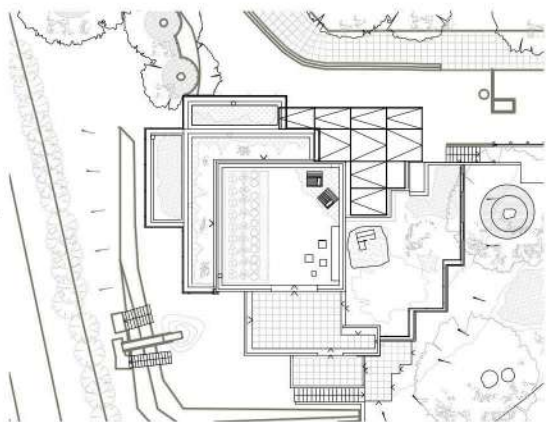

PLAN KEY



01 PROPOSED WEST ELEVATION
scale 1:100

existing glazed doors
rehung as double doors

existing glazed doors


new stepped
landscape




project
84-86 ABBEY ROAD LONDON
BRIAN O'REILLY ARCHITECTS
31 Oval Road London NW1 7EA +44 (0)20 7267 1184
www.brianoreillyarchitects.com mail@brianoreillyarchitects.com

status / number
PROPOSED / 448-201-E
drawing
PROPOSED WEST ELEVATION


scale
1:100 @ A3
date
15.01.2018

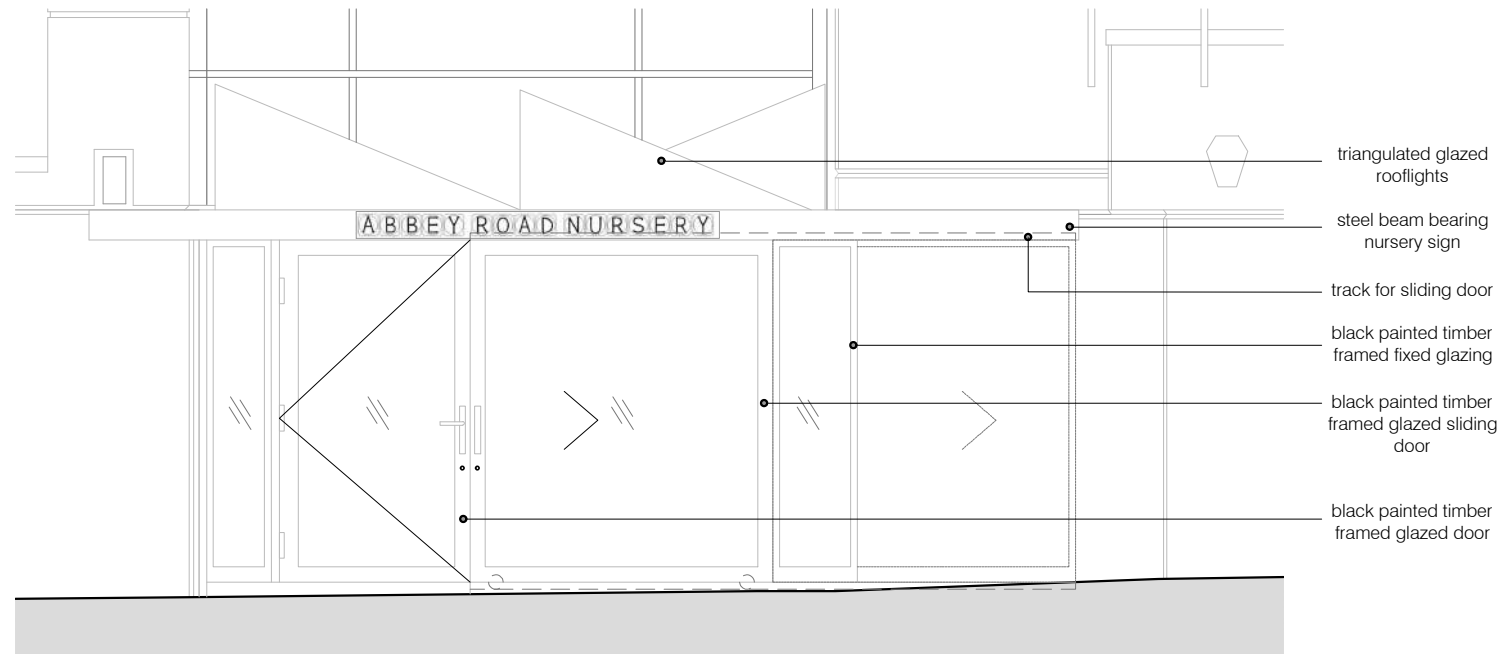

01 PROPOSED NORTH ELEVATION
scale 1:50

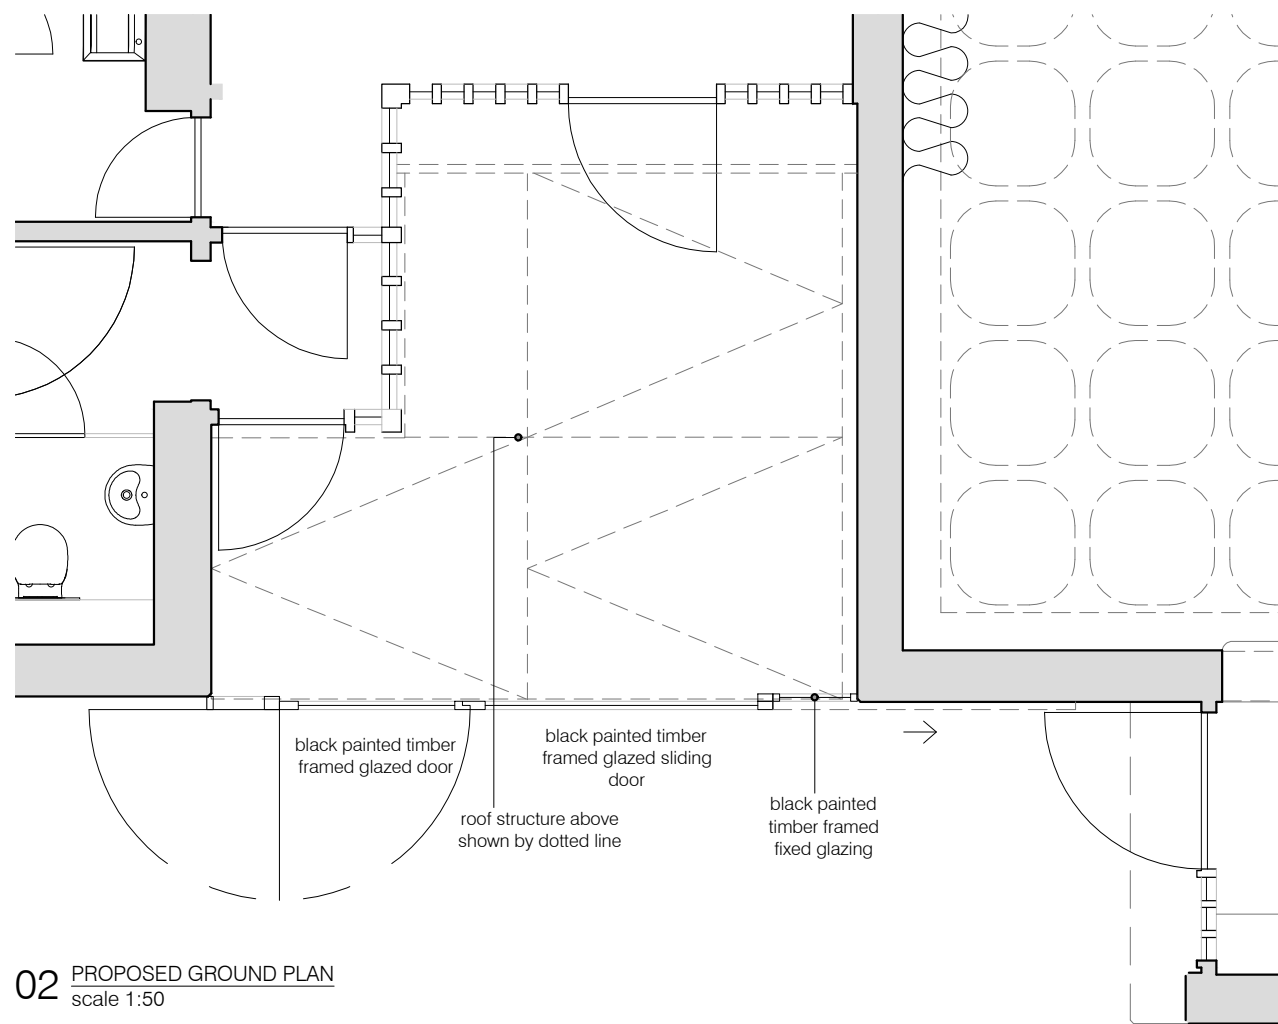

02 PROPOSED GROUND PLAN
scale 1:50

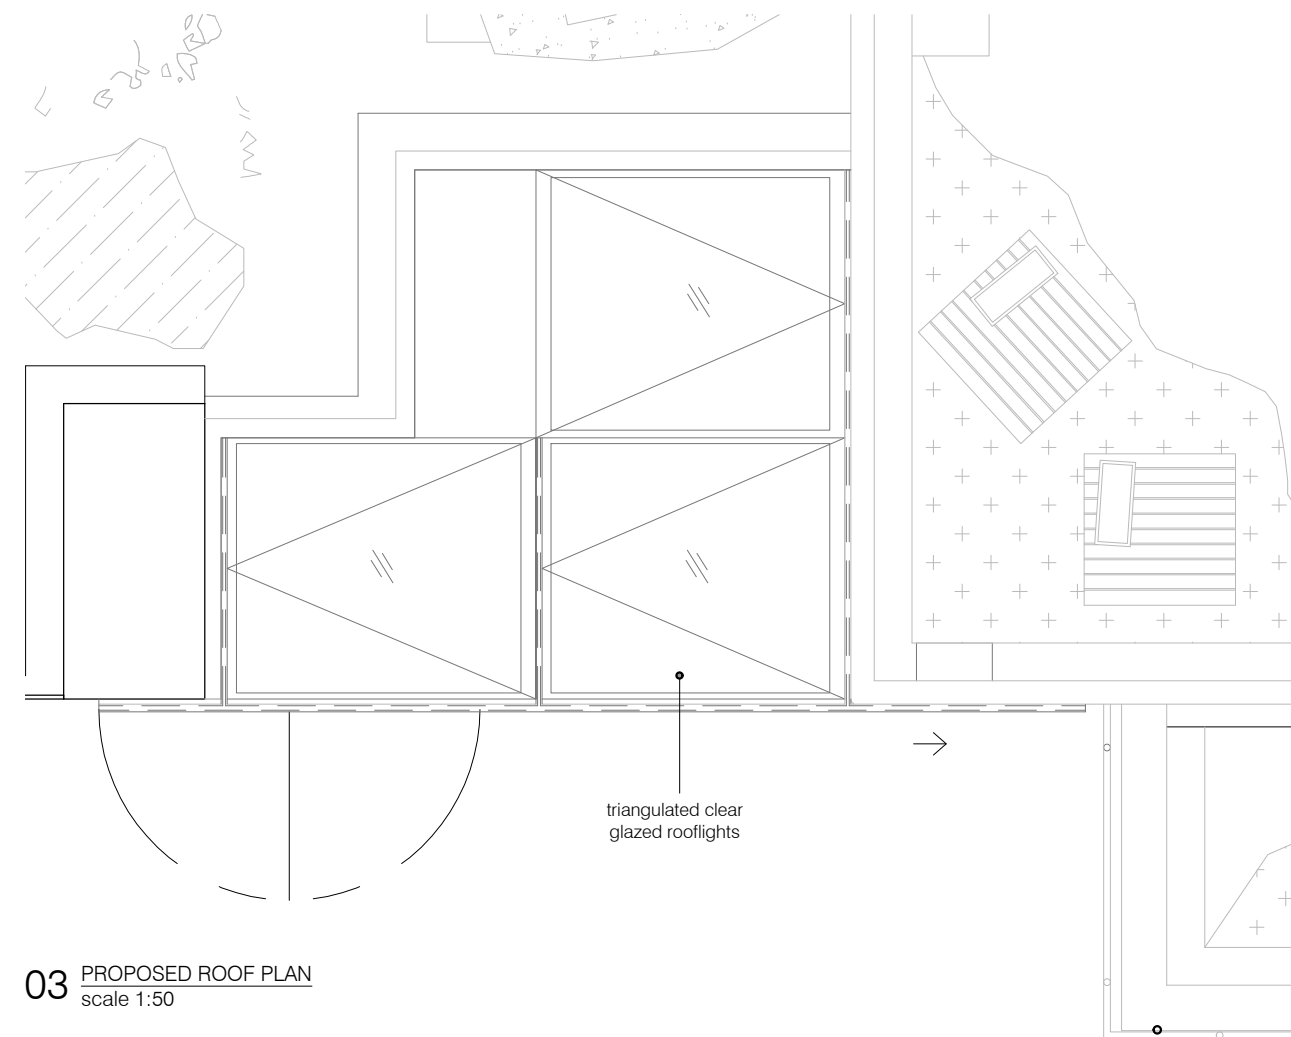


03 PROPOSED ROOF PLAN
scale 1:50



These plans are project and site specific and shall only be used for their intended purpose unless otherwise permitted by written consent of Brian O'Reilly Architects.

All dimensions shown are indicative and must be double checked on site by the contractor. Any inconsistencies found must be reported to Brian O'Reilly Architects.

DO NOT SCALE FROM THE DRAWINGS.

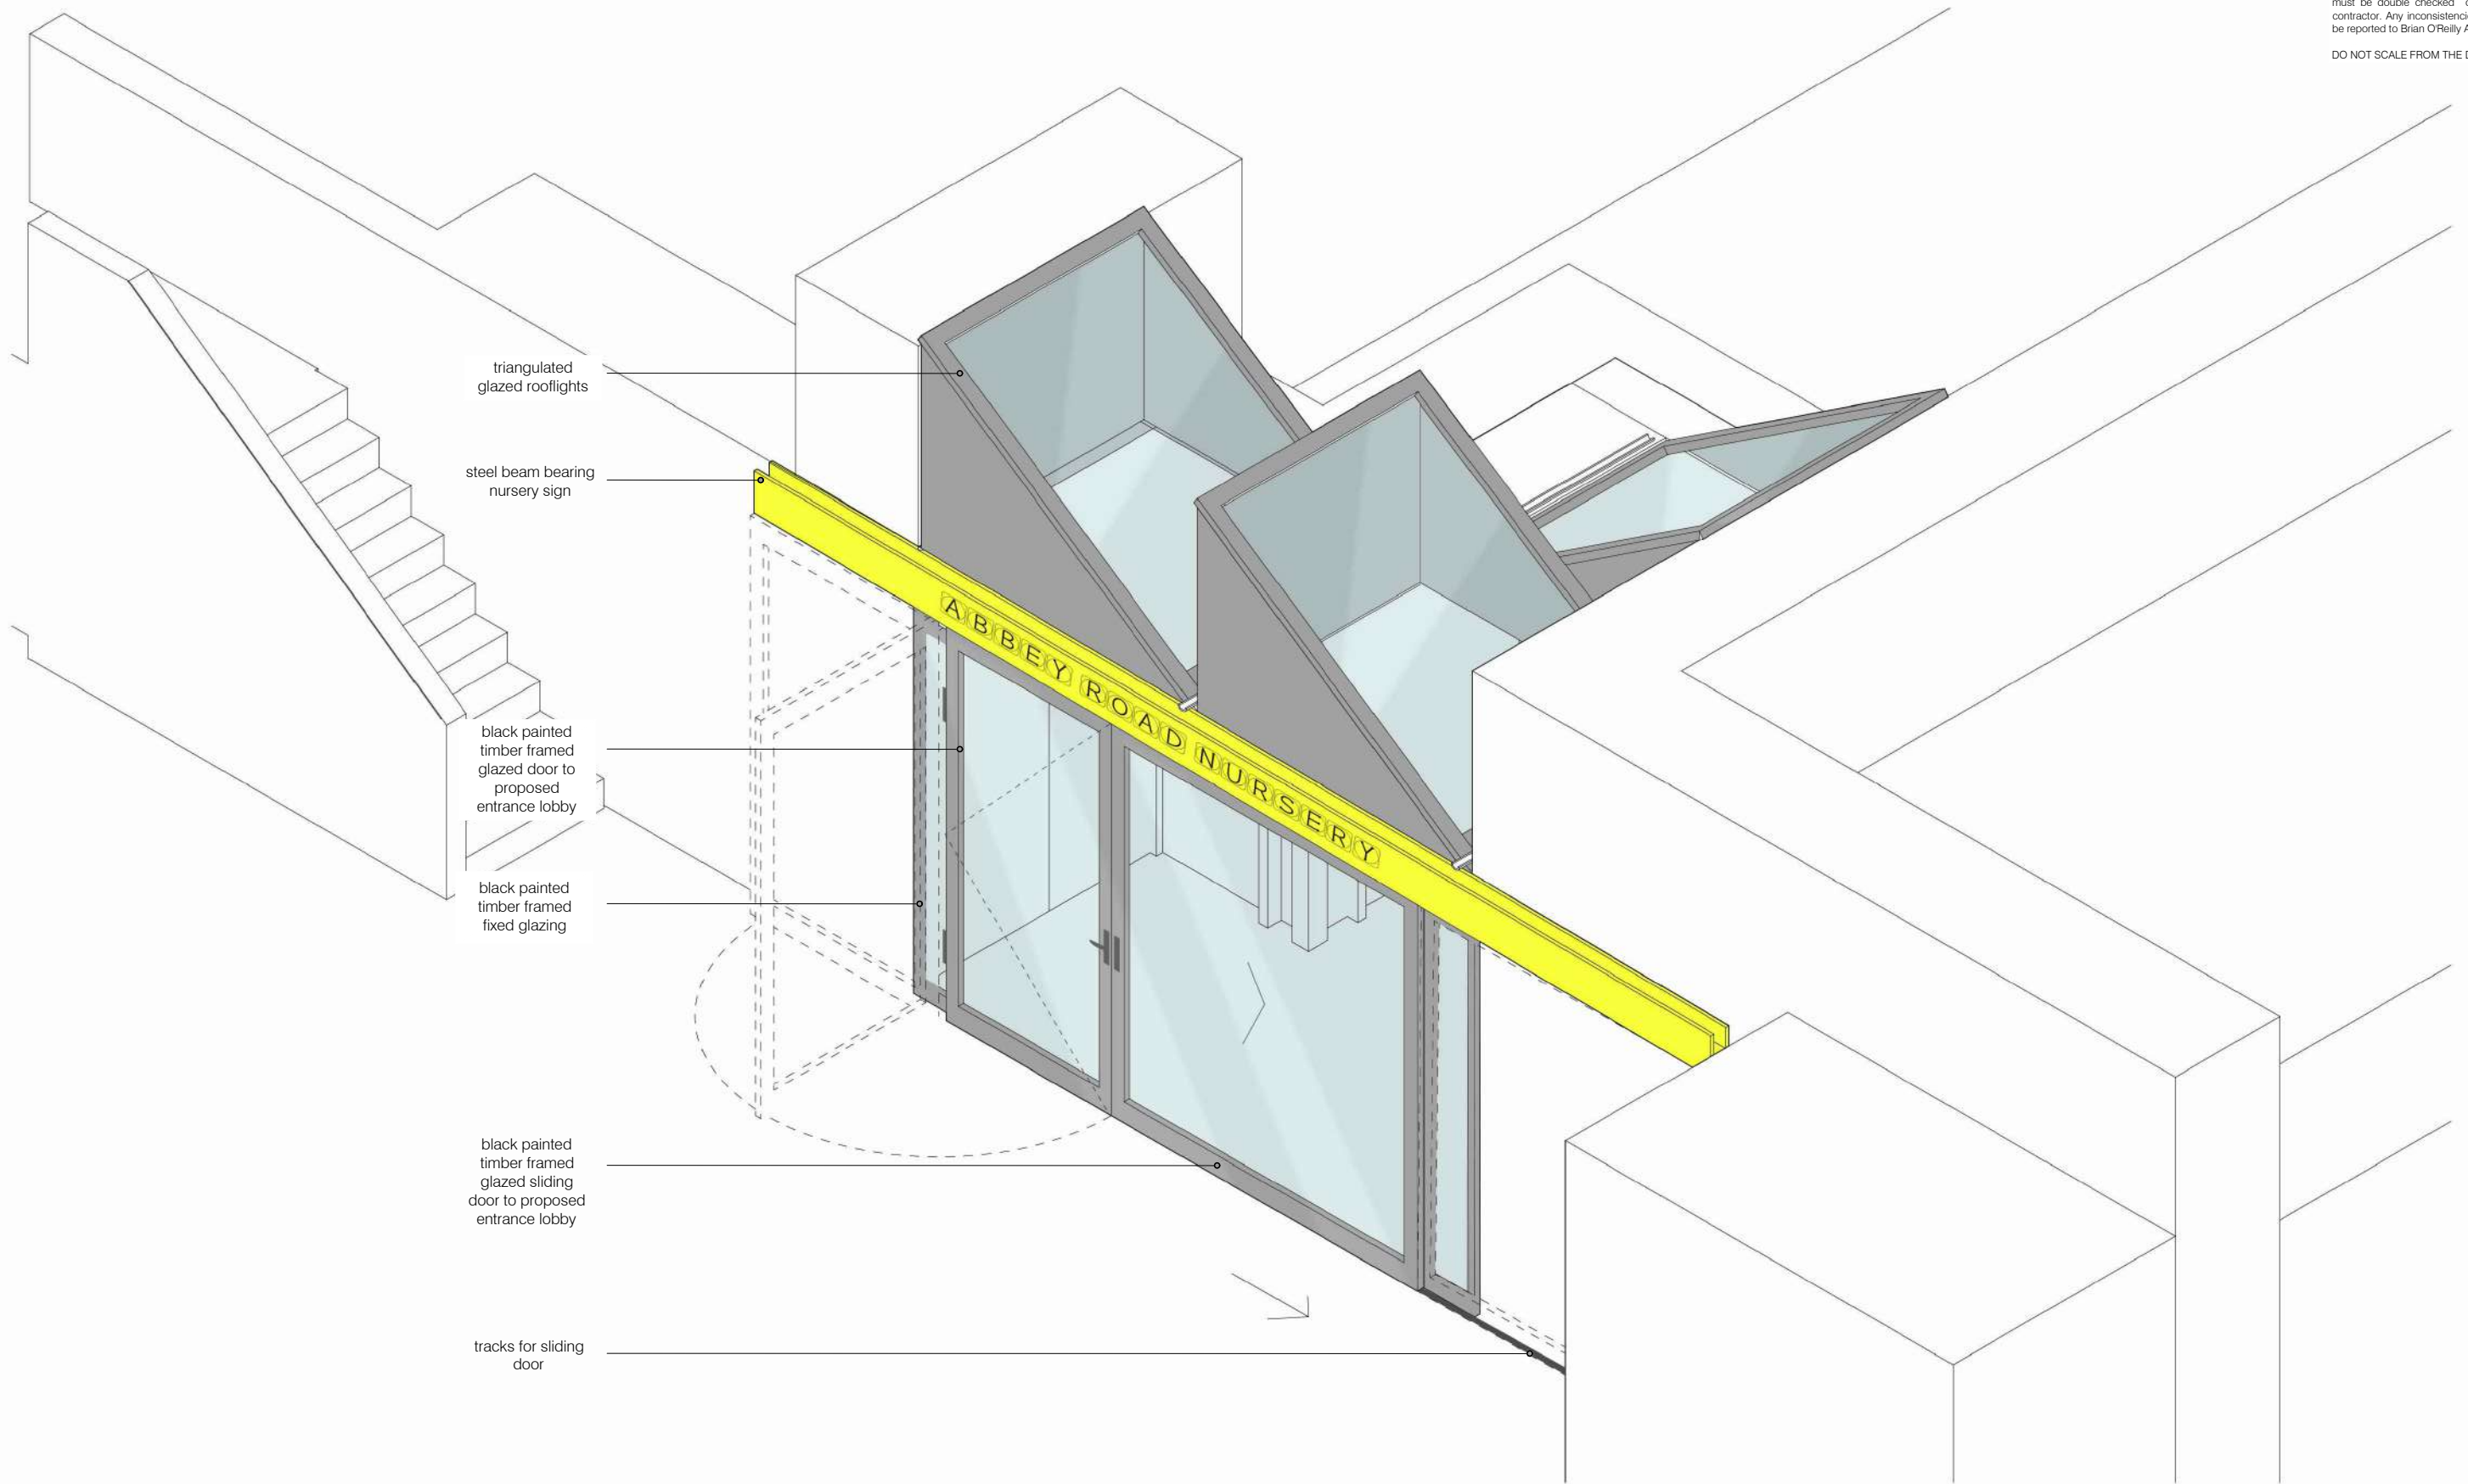

project
84-86 ABBEY ROAD LONDON NW8 0QA

status / number
PROPOSED / 448-501-P

scale

BRIAN O'REILLY ARCHITECTS
31 Oval Road London NW1 7EA +44 (0)20 7267 1184
www.brianoreillyarchitects.com mail@brianoreillyarchitects.com

drawing
PROPOSED ENTRANCE
STRUCTURE

date
15.01.2018