


These plans are project and site specific and shall only be used for their intended purpose unless otherwise permitted by written consent of Brian O'Reilly Architects.

All dimensions shown are indicative and must be double checked on site by the contractor. Any inconsistencies found must be reported to Brian O'Reilly Architects.

DO NOT SCALE FROM THE DRAWINGS.

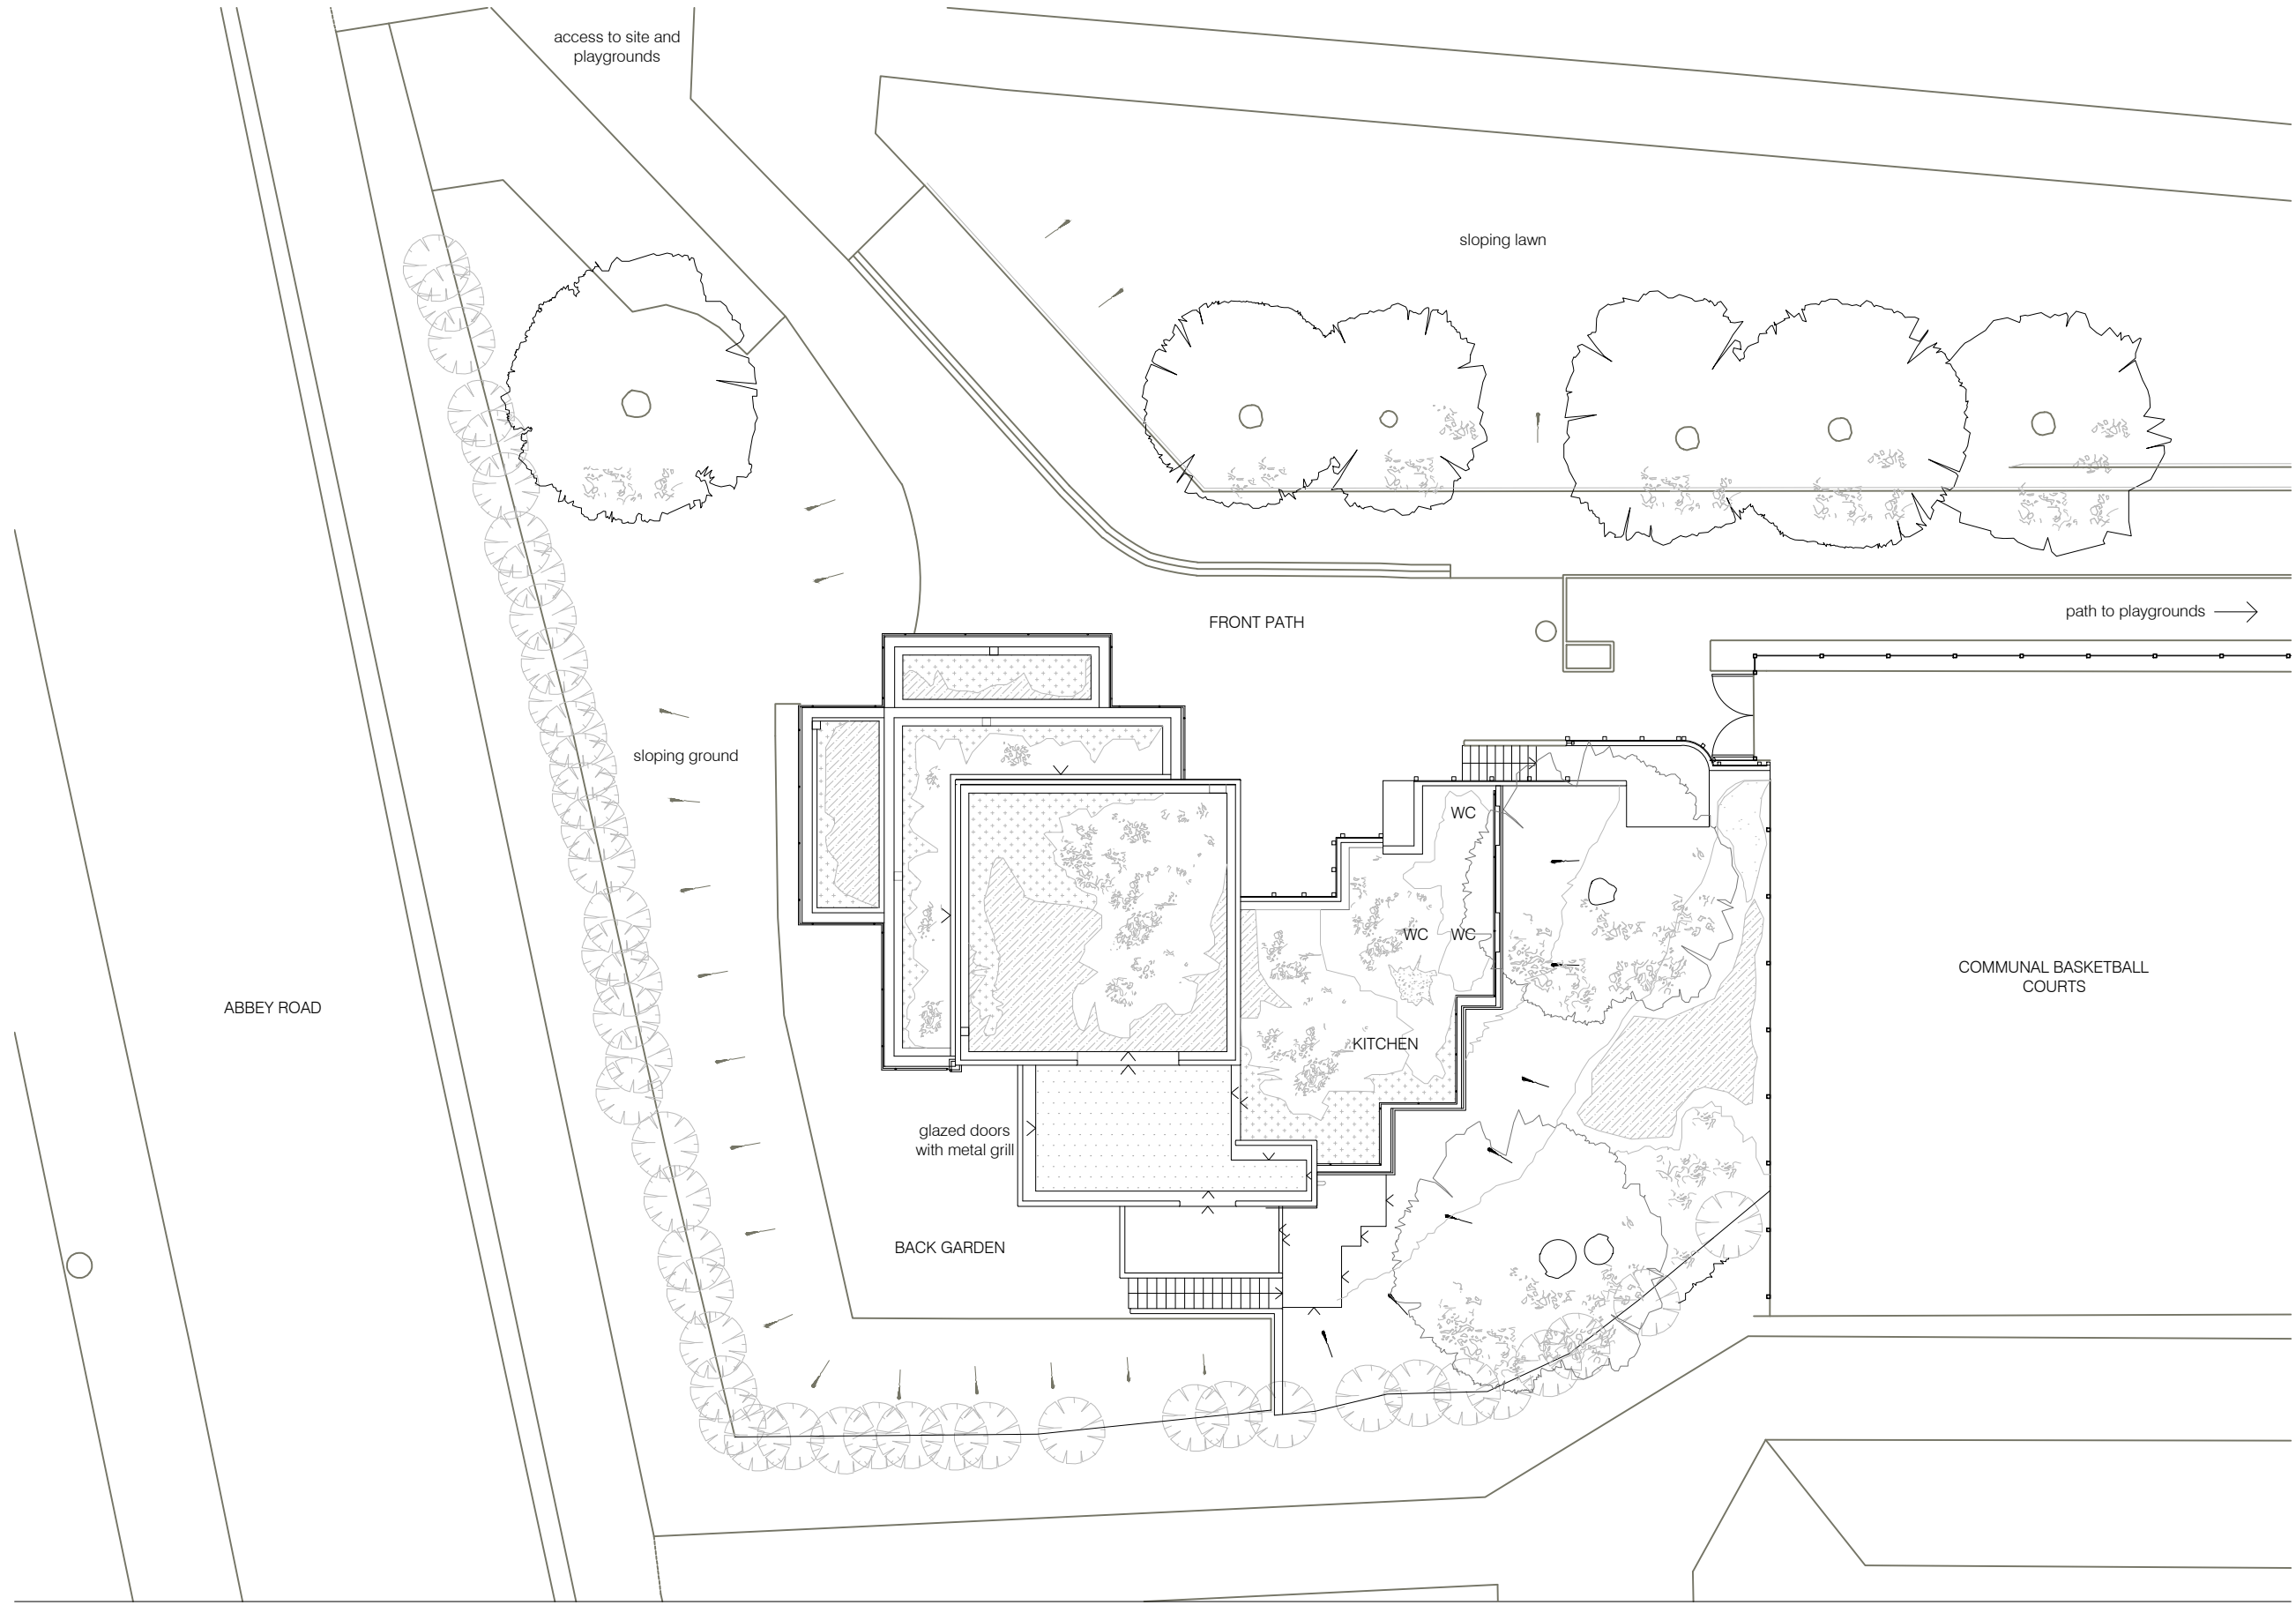

01 EXISTING SITE PLAN
scale 1:200



project
84-86 ABBHEY ROAD LONDON NW8 0QA

BRIAN O'REILLY ARCHITECTS
31 Oval Road London NW1 7EA +44 (0)20 7267 1184
www.brianoreillyarchitects.com mail@brianoreillyarchitects.com

status / number
EXISTING / 448-101-E

drawing
EXISTING SITE PLAN


scale
1:200 @ A3

date
20.12.2017

These plans are project and site specific and shall only be used for their intended purpose unless otherwise permitted by written consent of Brian O'Reilly Architects.

All dimensions shown are indicative and must be double checked on site by the contractor. Any inconsistencies found must be reported to Brian O'Reilly Architects.

DO NOT SCALE FROM THE DRAWINGS.

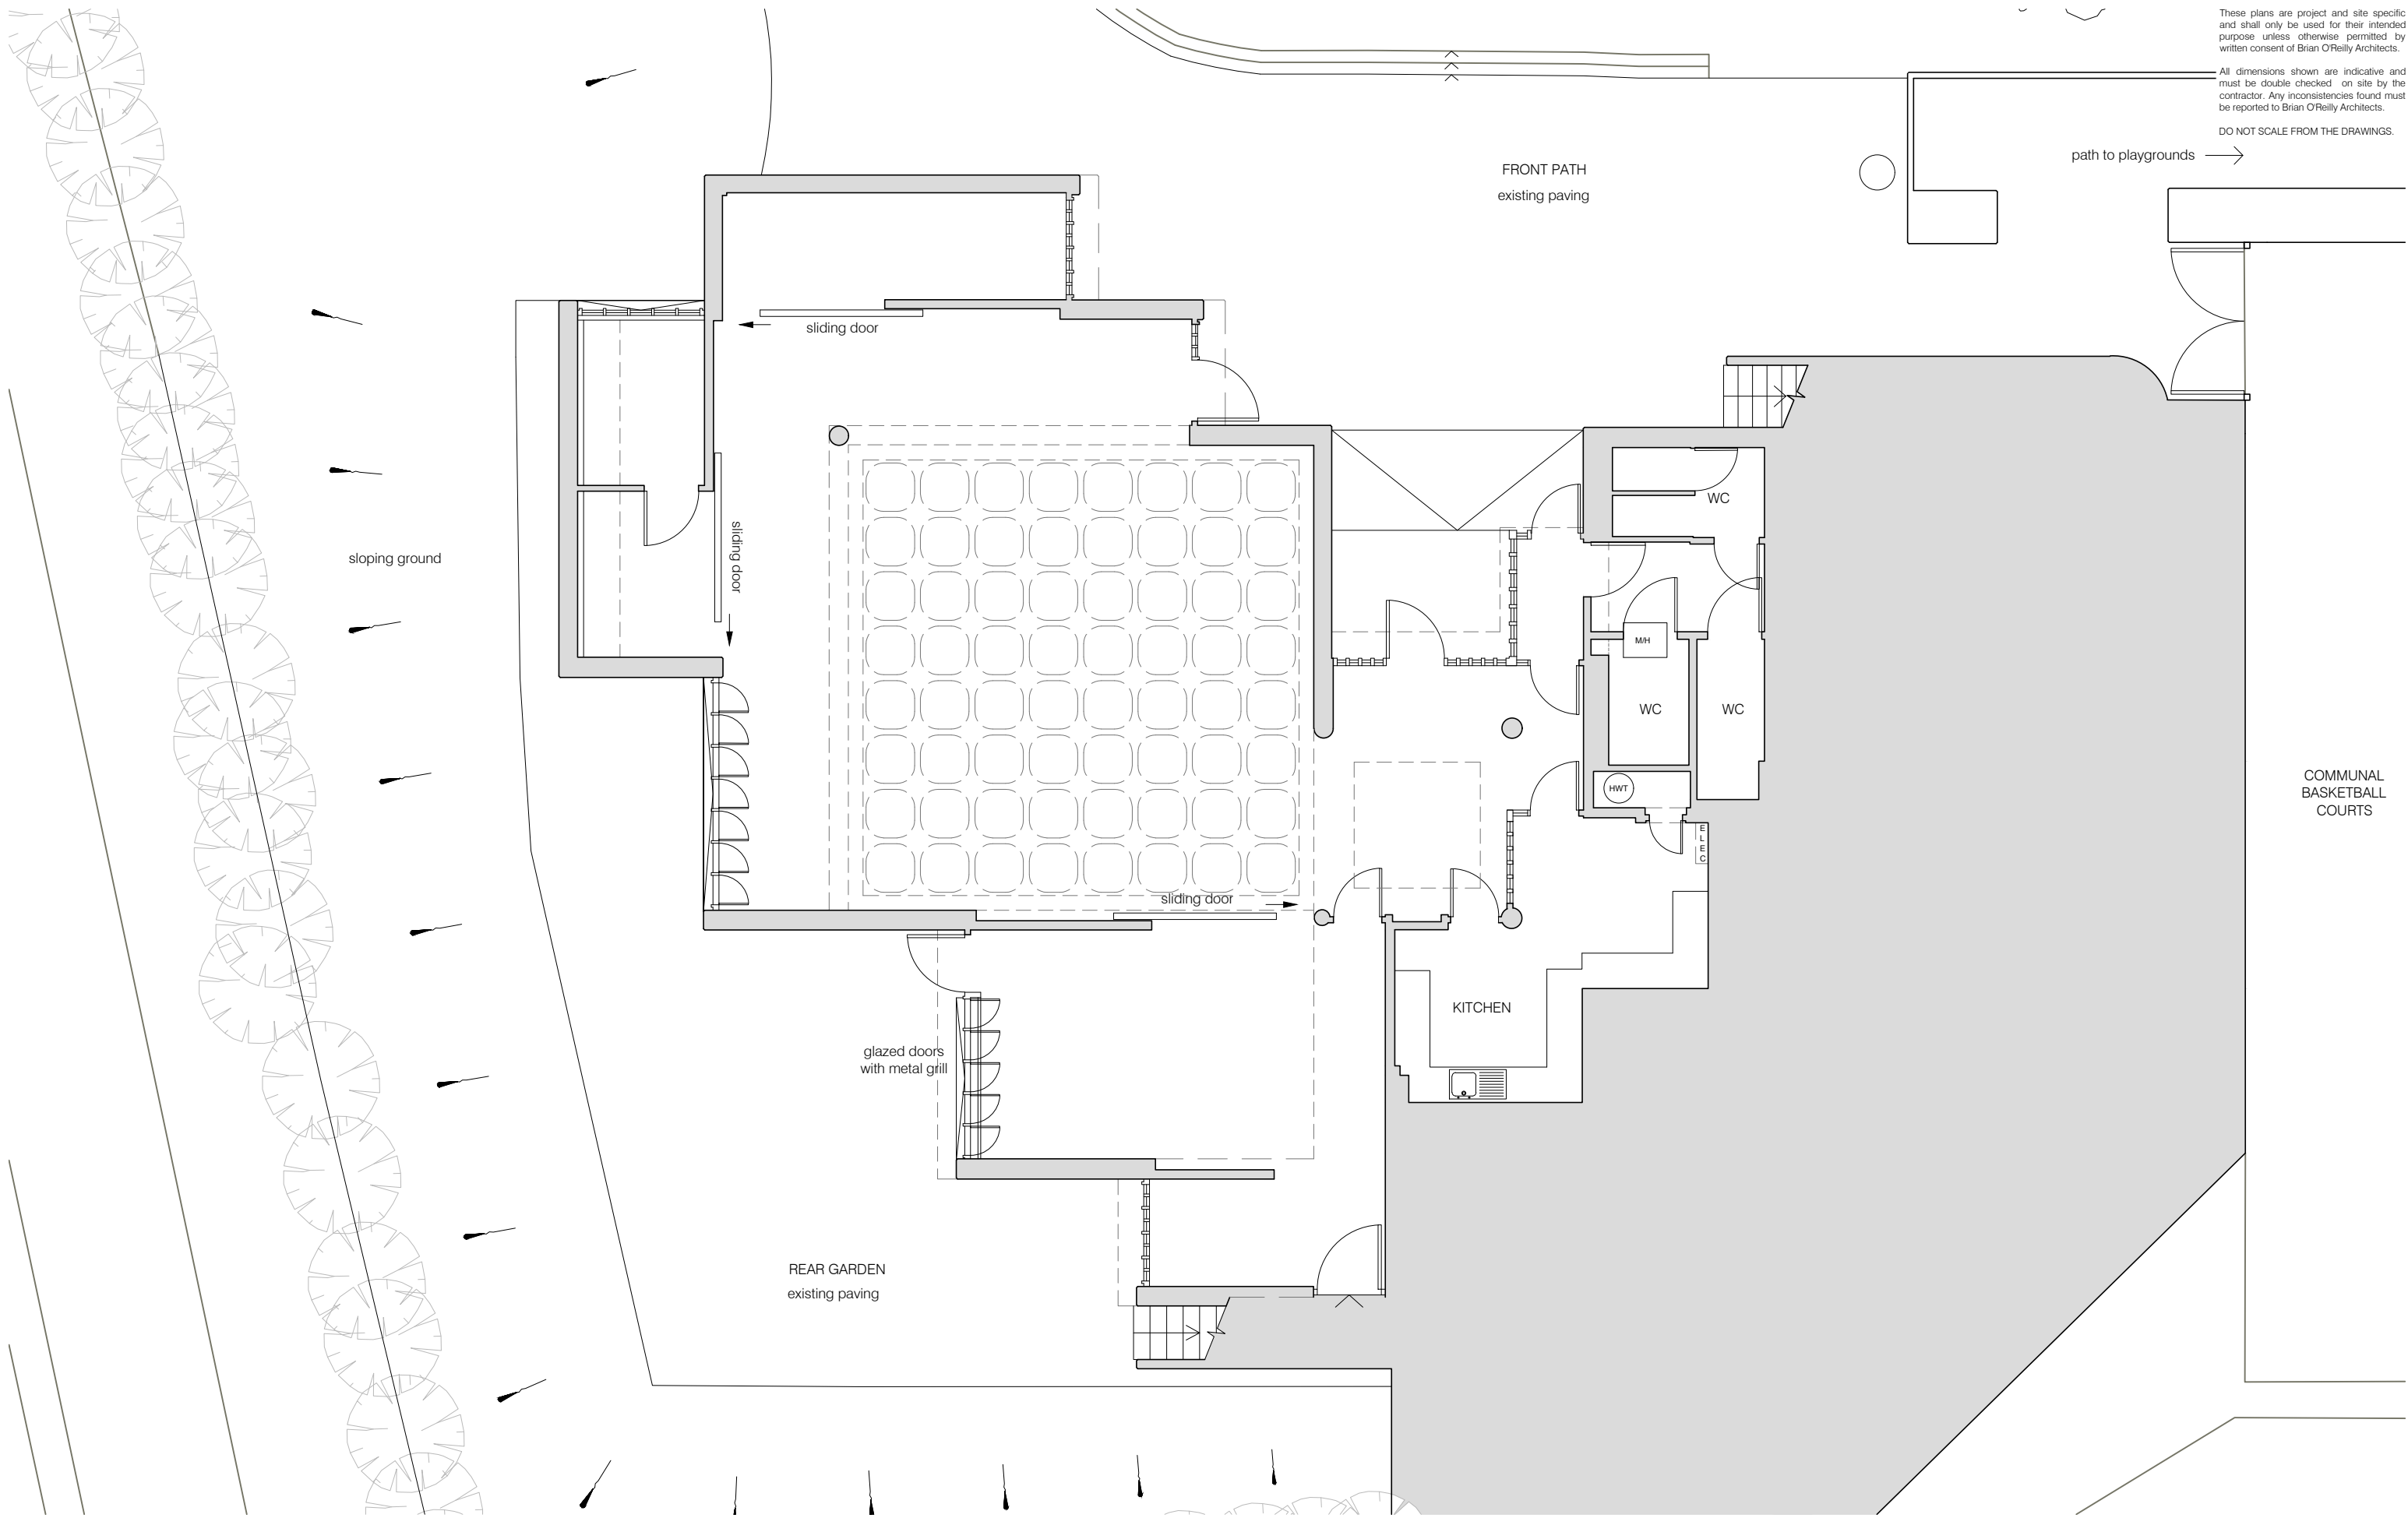

01 EXISTING GROUND FLOOR PLAN
scale 1:100



project
84-86 ABBEY ROAD LONDON NW8 0QA

BRIAN O'REILLY ARCHITECTS
31 Oval Road London NW1 7EA +44 (0)20 7267 1184
www.brianoreillyarchitects.com mail@brianoreillyarchitects.com

status / number
EXISTING / 448-102-E

drawing
EXISTING GROUND FLOOR
PLAN

scale
1:100 @ A3


date
20.12.2017

COMMUNAL
BASKETBALL
COURTS


These plans are project and site specific and shall only be used for their intended purpose unless otherwise permitted by written consent of Brian O'Reilly Architects.

All dimensions shown are indicative and must be double checked on site by the contractor. Any inconsistencies found must be reported to Brian O'Reilly Architects.

DO NOT SCALE FROM THE DRAWINGS.

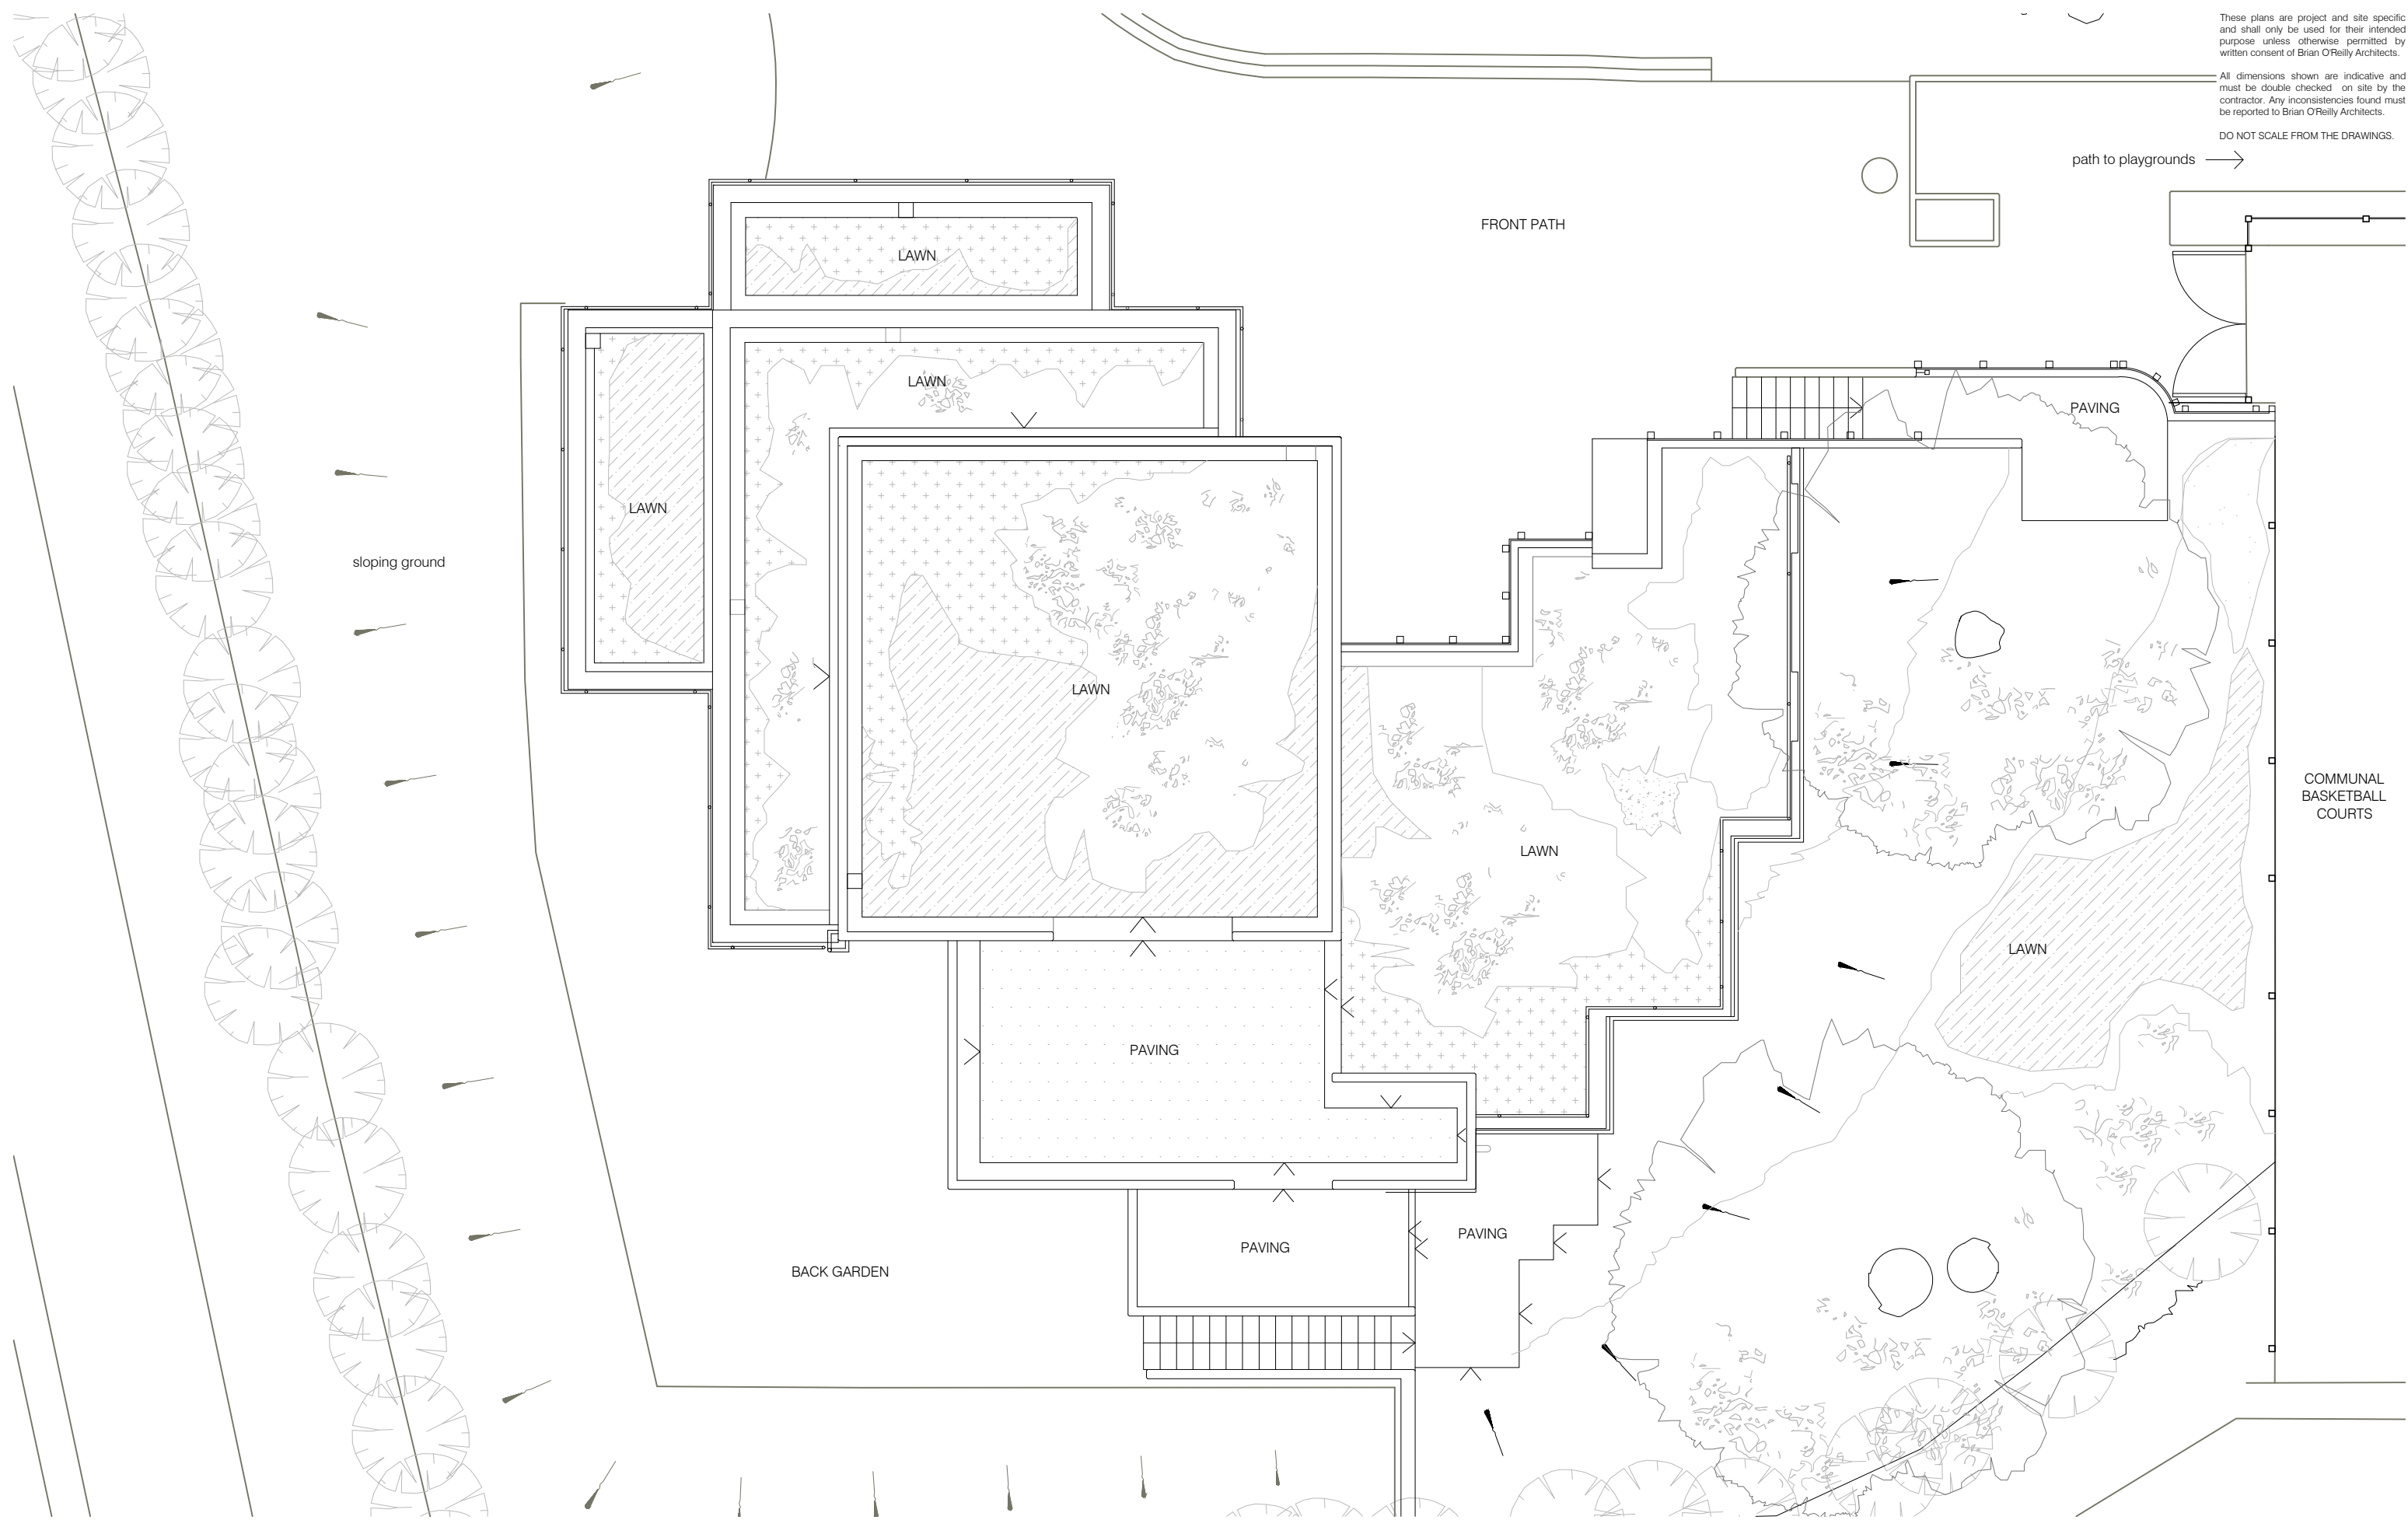

01 EXISTING ROOF PLAN
scale 1:100

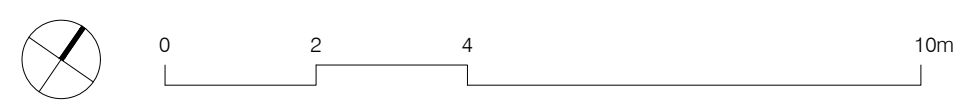

project
84-86 ABBEY ROAD LONDON NW8 0QA

status / number
EXISTING / 448-103-E

scale
1:100 @ A3

BRIAN O'REILLY ARCHITECTS
31 Oval Road London NW1 7EA +44 (0)20 7267 1184
www.brianoreillyarchitects.com mail@brianoreillyarchitects.com


drawing
EXISTING ROOF PLAN

date
20.12.2017

These plans are project and site specific and shall only be used for their intended purpose unless otherwise permitted by written consent of Brian O'Reilly Architects.

All dimensions shown are indicative and must be double checked on site by the contractor. Any inconsistencies found must be reported to Brian O'Reilly Architects.

DO NOT SCALE FROM THE DRAWINGS.

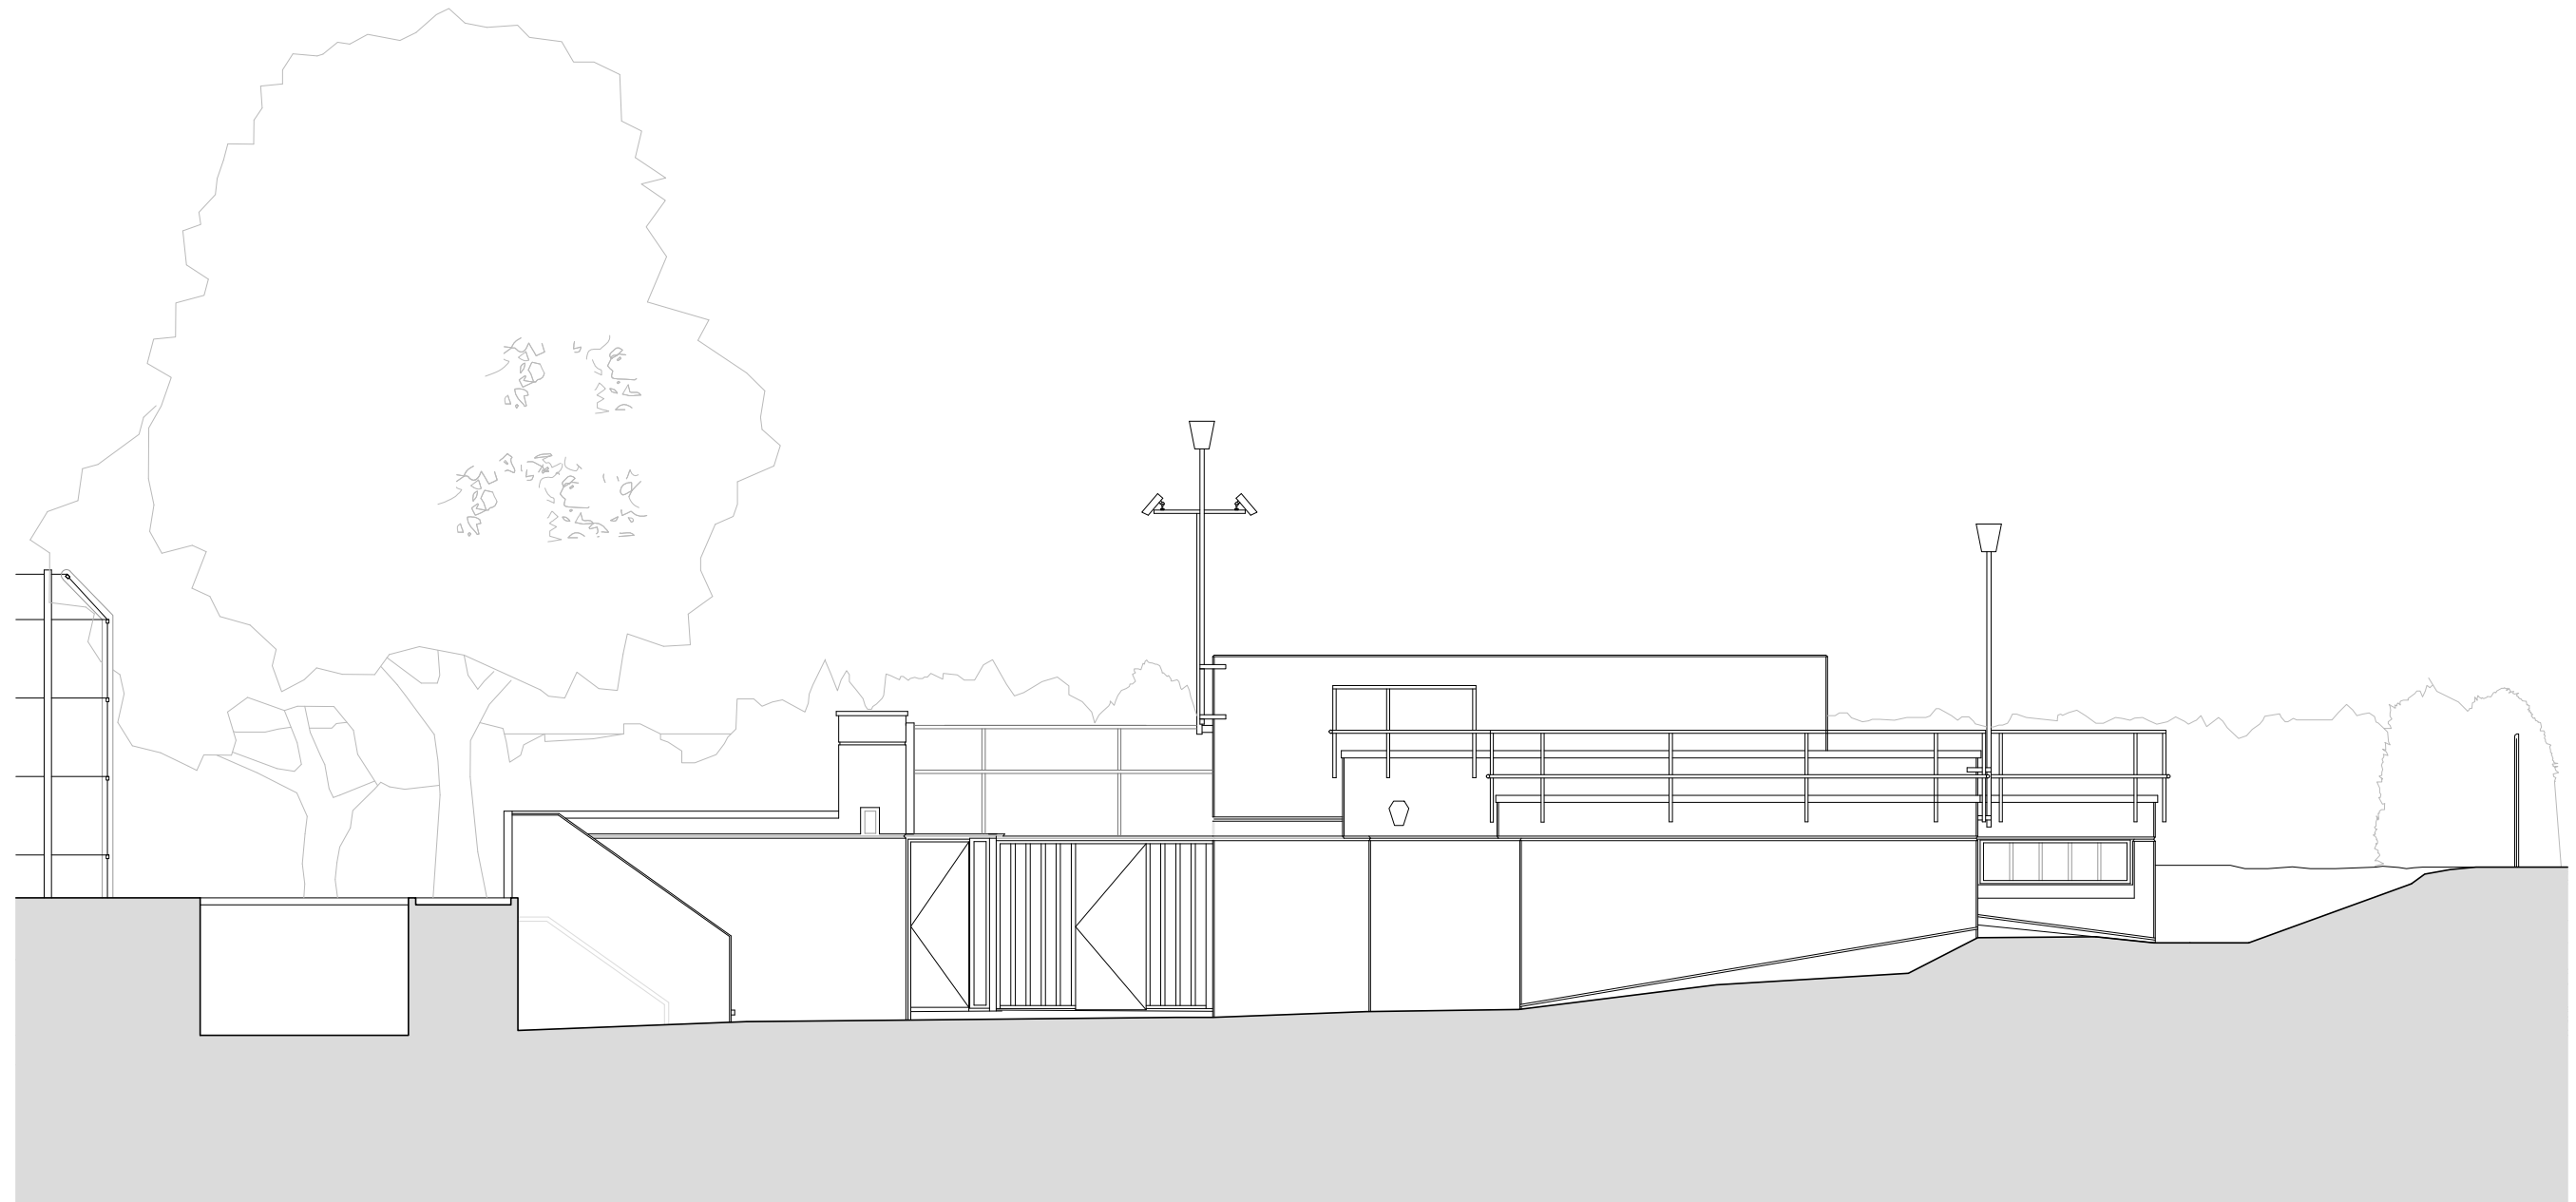

01 EXISTING NORTH ELEVATION
scale 1:100



project
84-86 ABBEY ROAD LONDON NW8 0QA

status / number
EXISTING / 448-203-E

scale
1:100 @ A3


BRIAN O'REILLY ARCHITECTS
31 Oval Road London NW1 7EA +44 (0)20 7267 1184
www.brianoreillyarchitects.com mail@brianoreillyarchitects.com

drawing
EXISTING NORTH ELEVATION
date
20.12.2017

These plans are project and site specific and shall only be used for their intended purpose unless otherwise permitted by written consent of Brian O'Reilly Architects.

All dimensions shown are indicative and must be double checked on site by the contractor. Any inconsistencies found must be reported to Brian O'Reilly Architects.

DO NOT SCALE FROM THE DRAWINGS.

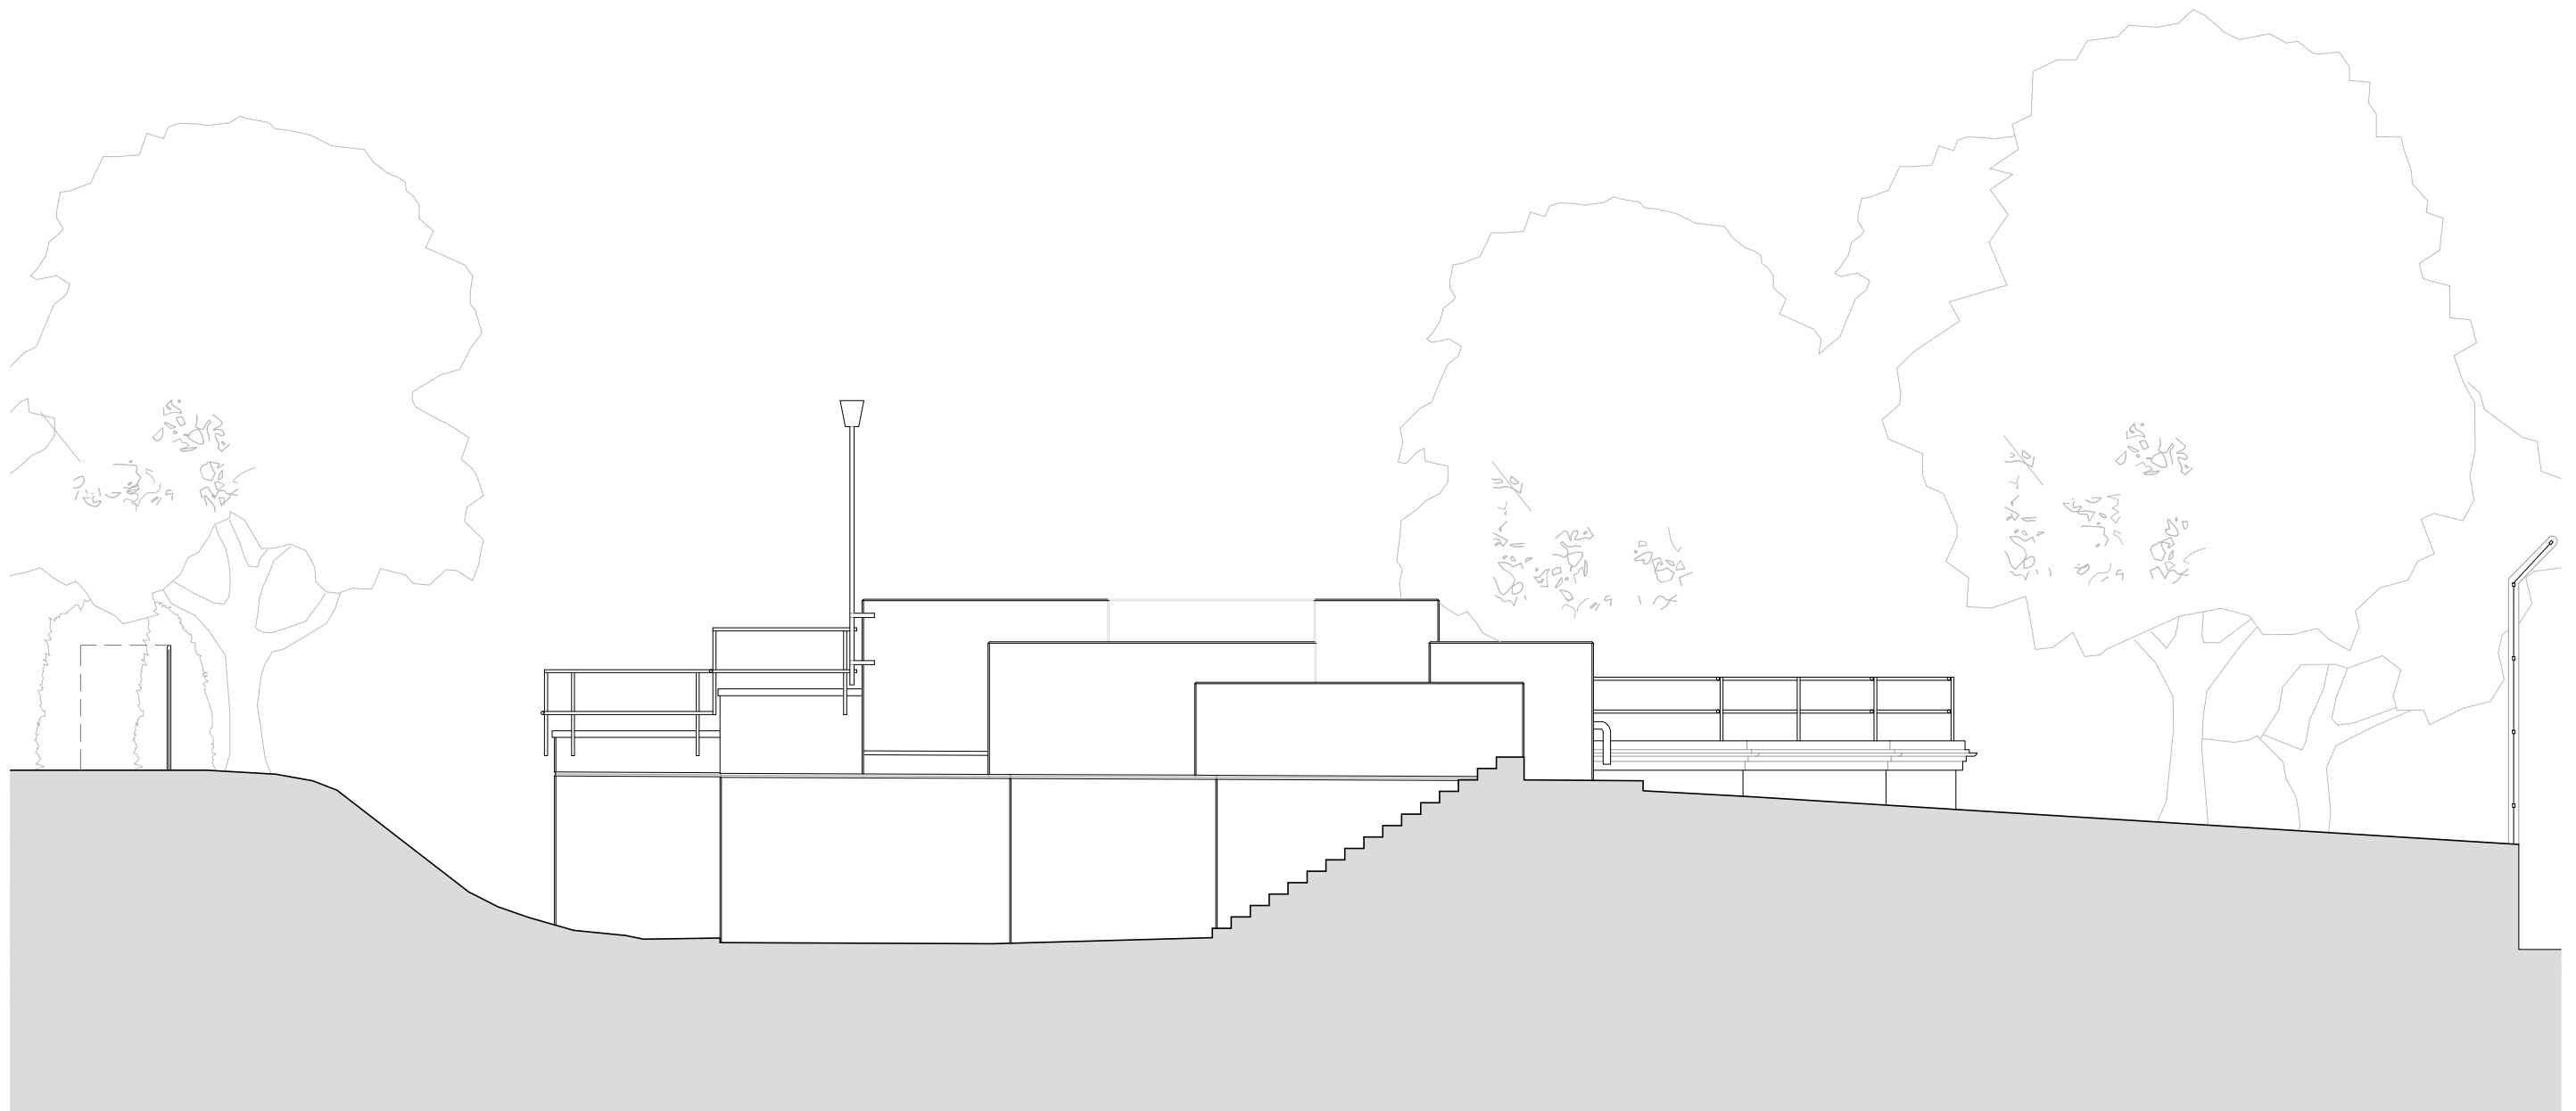

01 EXISTING SOUTH ELEVATION
scale 1:100



project
84-86 ABBEY ROAD LONDON NW8 0QA

status / number
EXISTING / 448-200-E

scale
1:100 @ A3

BRIAN O'REILLY ARCHITECTS
31 Oval Road London NW1 7EA +44 (0)20 7267 1184
www.brianoreillyarchitects.com mail@brianoreillyarchitects.com


drawing
EXISTING SOUTH ELEVATION

date
20.12.2017

These plans are project and site specific and shall only be used for their intended purpose unless otherwise permitted by written consent of Brian O'Reilly Architects.

All dimensions shown are indicative and must be double checked on site by the contractor. Any inconsistencies found must be reported to Brian O'Reilly Architects.

DO NOT SCALE FROM THE DRAWINGS.

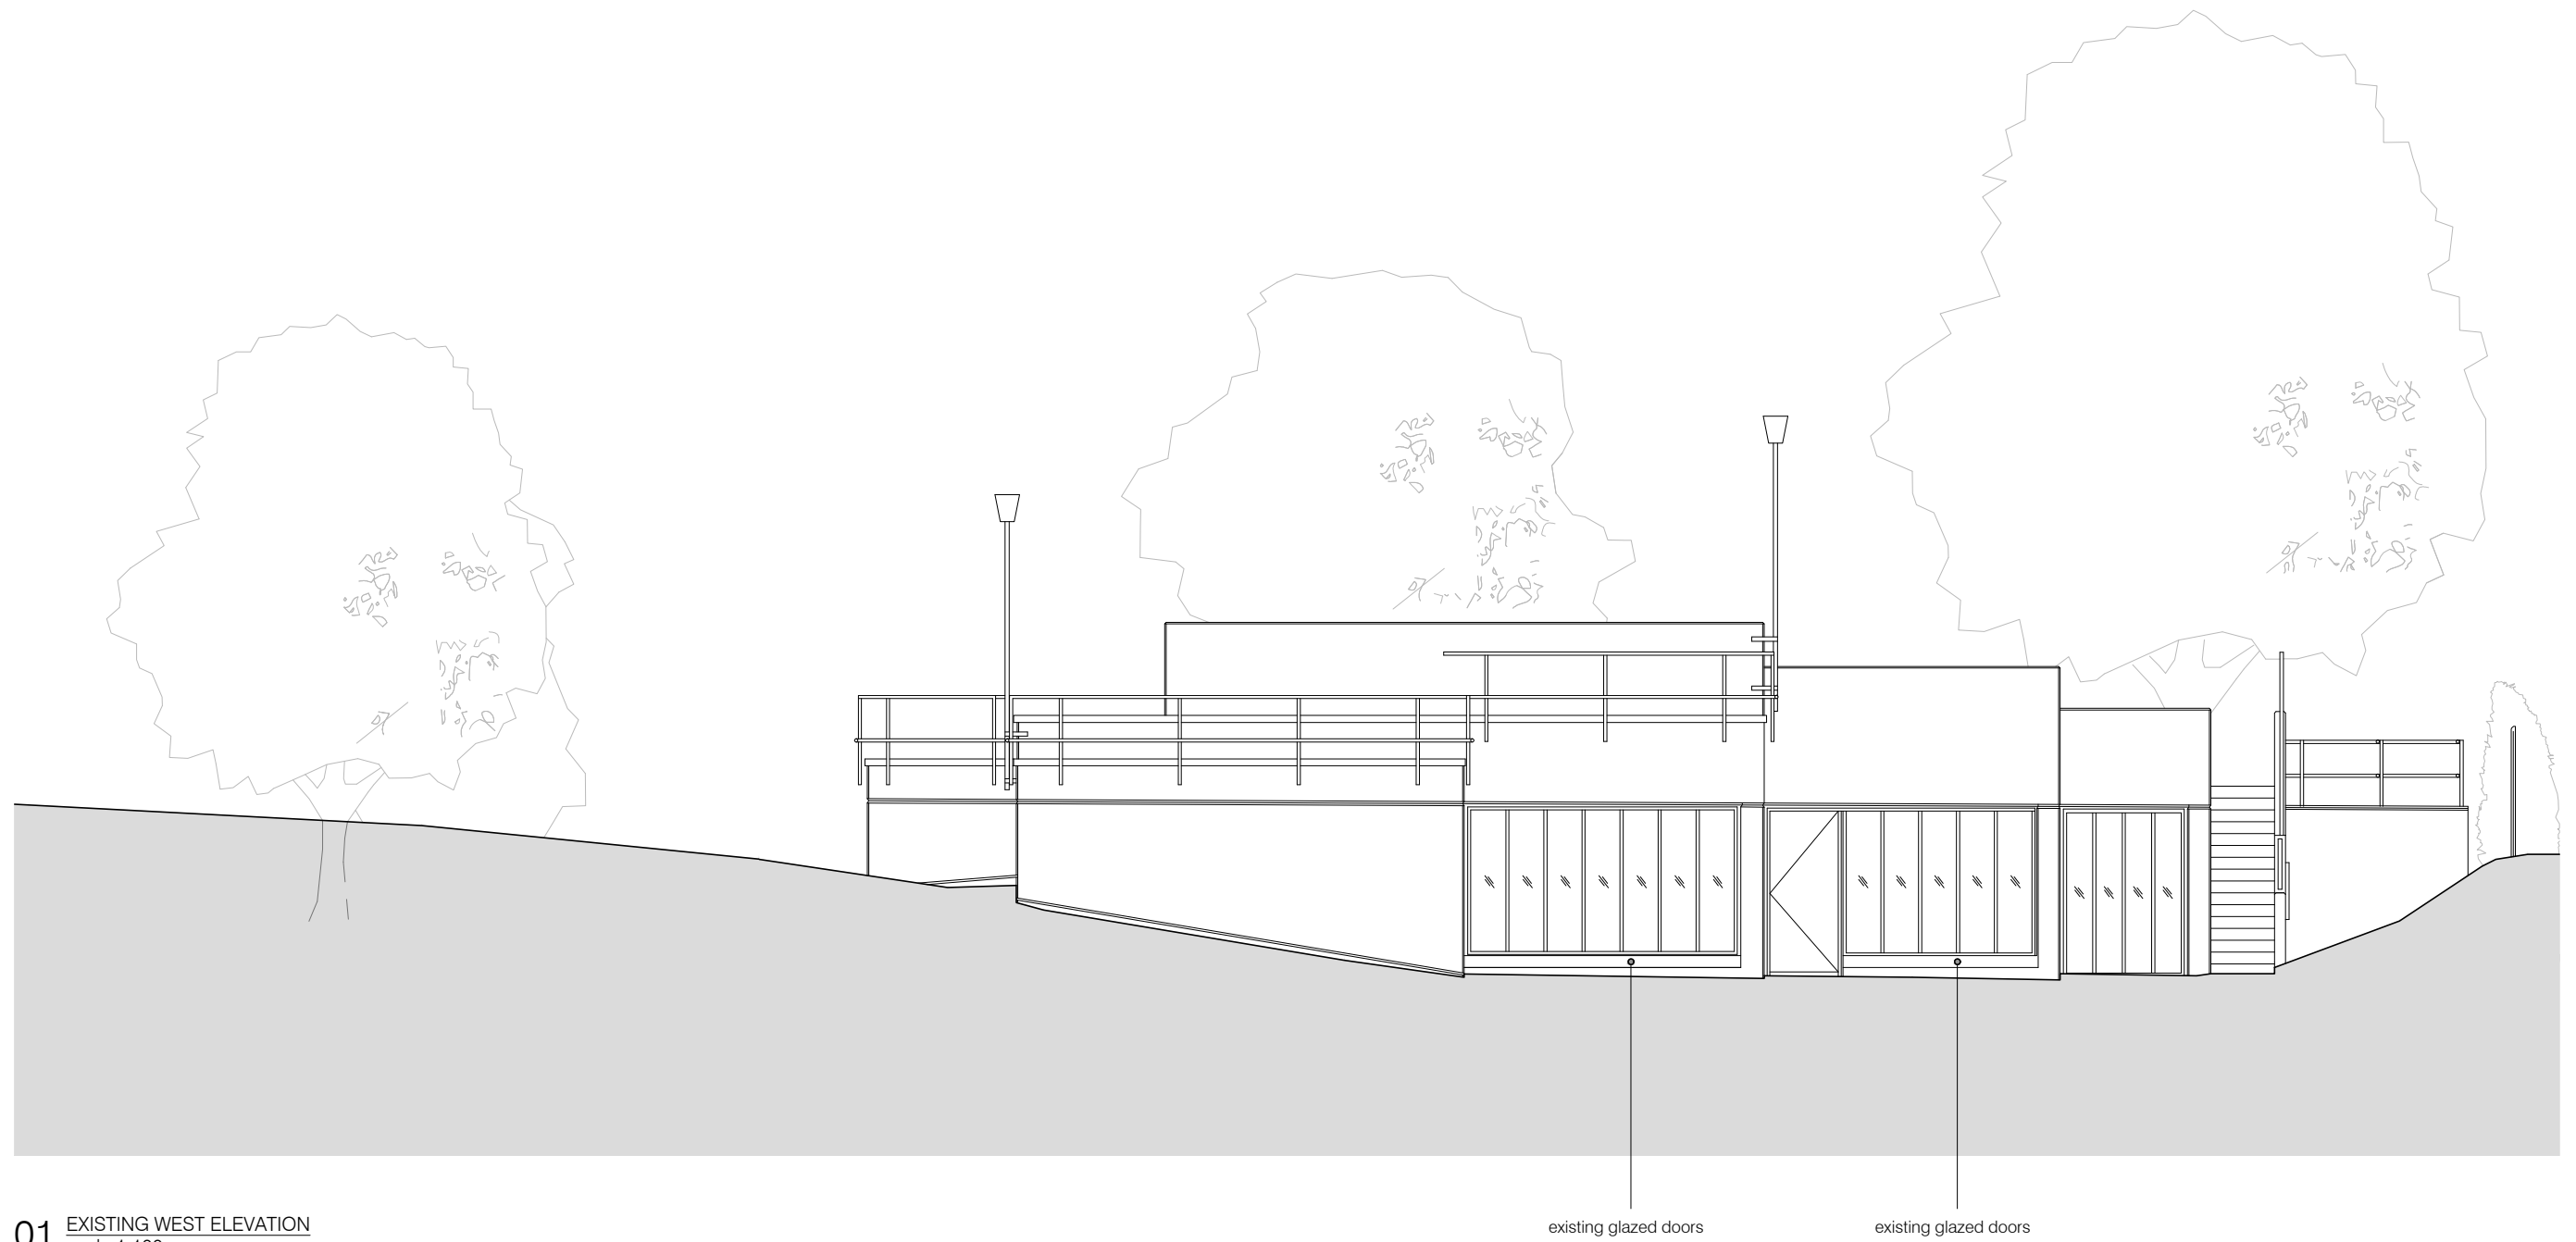

01 EXISTING WEST ELEVATION
scale 1:100



project
84-86 ABBEY ROAD LONDON NW8 0QA

status / number
EXISTING / 448-201-E

scale
1:100 @ A3

BRIAN O'REILLY ARCHITECTS
31 Oval Road London NW1 7EA +44 (0)20 7267 1184
www.brianoreillyarchitects.com mail@brianoreillyarchitects.com


drawing
EXISTING WEST ELEVATION

date
20.12.2017

These plans are project and site specific and shall only be used for their intended purpose unless otherwise permitted by written consent of Brian O'Reilly Architects.

All dimensions shown are indicative and must be double checked on site by the contractor. Any inconsistencies found must be reported to Brian O'Reilly Architects.

DO NOT SCALE FROM THE DRAWINGS.

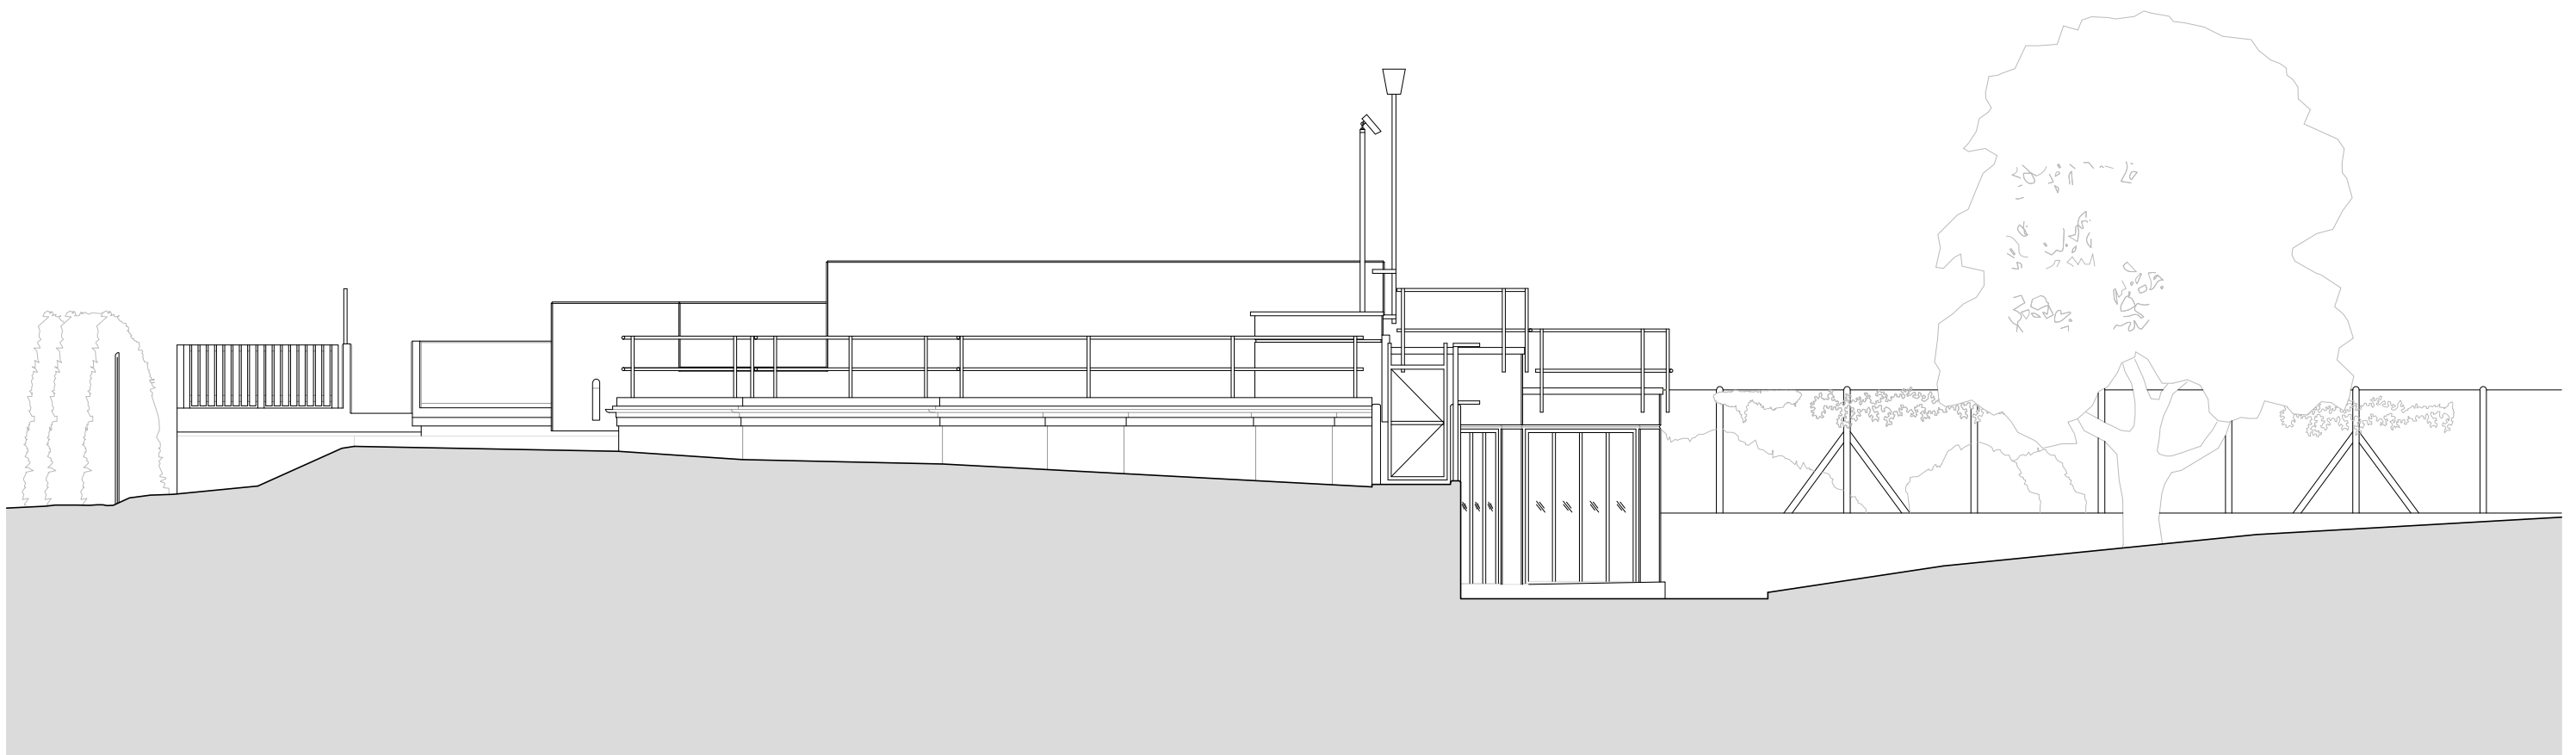

01 EXISTING EAST ELEVATION
scale 1:100



project
84-86 ABBEY ROAD LONDON NW8 0QA

status / number
EXISTING / 448-202-E

scale
1:100 @ A3

BRIAN O'REILLY ARCHITECTS
31 Oval Road London NW1 7EA +44 (0)20 7267 1184
www.brianoreillyarchitects.com mail@brianoreillyarchitects.com

drawing
EXISTING EAST ELEVATION

date
20.12.2017