


No. 10

No. 8

No. 6

Healey Street

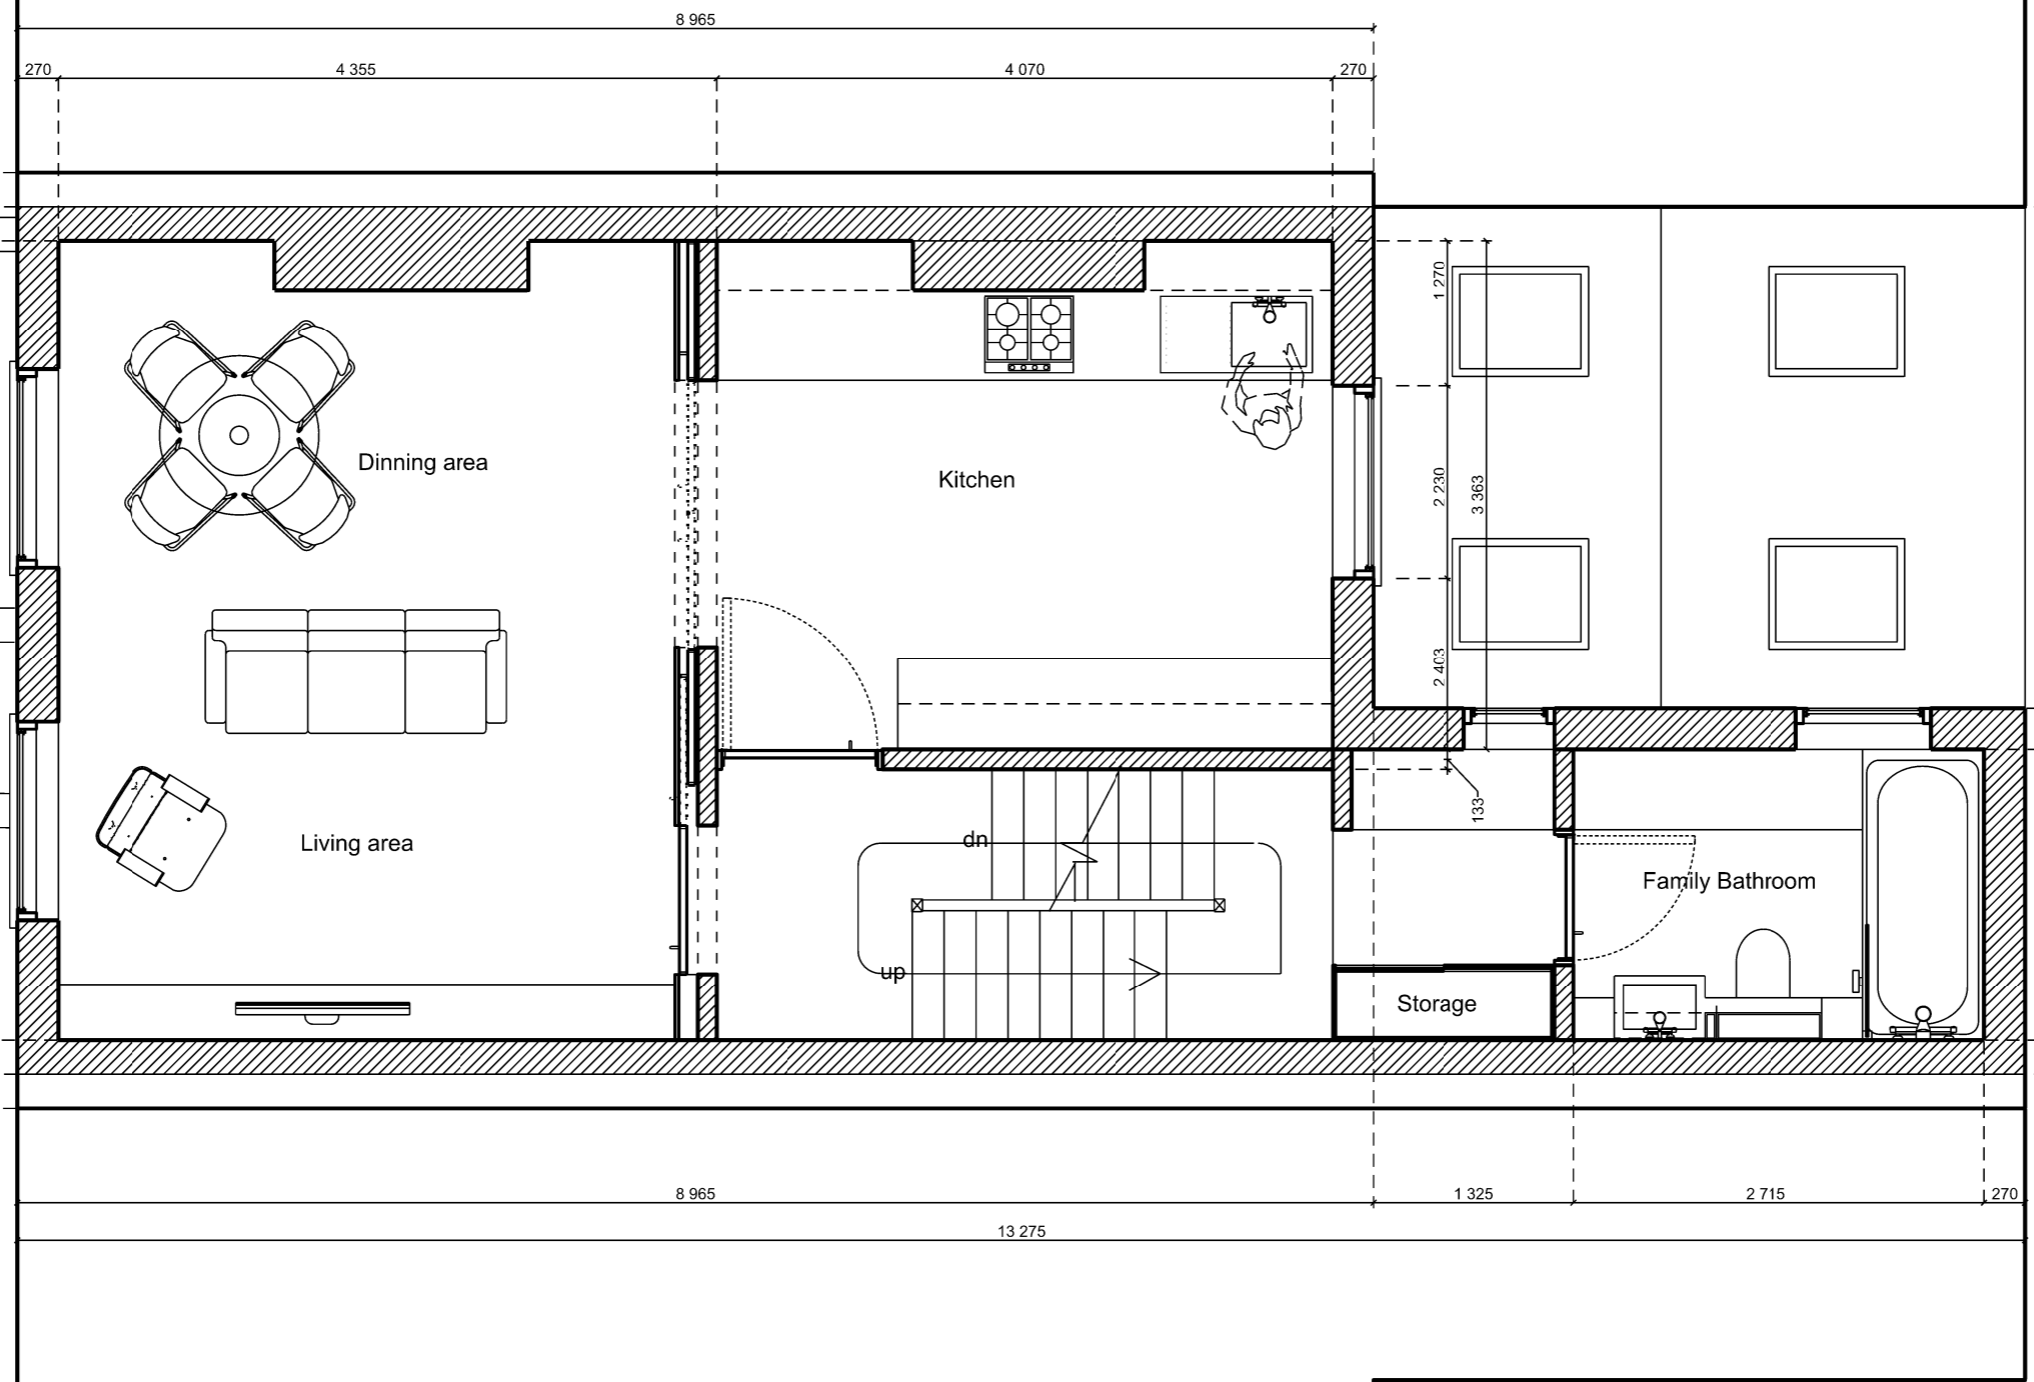

01 Proposed First Floor Plan  
 GA-201 Scale 1: 50 @ A3

SAFETY HEALTH AND ENVIRONMENTAL INFORMATION BOX - See Health and Safety Risk Register In addition to the hazards / risks normally associated with the types of work detailed on this drawing, TAKE NOTE OF THE RISKS BELOW. It is assumed that all works on this drawing will be carried out by a competent contractor working, where appropriate, to an approved method statement.		
Construction Risks	Revision	Date
Maintenance / Cleaning risks		Description
Demolition Adaptation Risks		

Drawing Purpose For Planning Purpose		
Drawn by	Checked by Young In Oh	Authorised by Young In Oh
Do not scale-off this drawing. Young In Architects take no responsibility for any dimensions obtained by measuring or scaling from this drawing and no reliance may be placed on such dimensions. If no dimension is given, it is the responsibility of the recipient to ascertain the dimension specifically from the Architect or by site measurement. The sizing of all structural and service elements must always be checked against the relevant engineers drawings. No reliance should be placed upon sizing information shown on this drawing.		

Contact	Project Name
Young In Architects Unit 3 Old Paradise Yard 20, Carlisle Road London SE1 7LG t: +44 (0) 207 620 3726 m: +44 (0) 7946 316 687 e: yoh@younginarchitects.com www.younginarchitects.com	209 - Erection of a roof extension at second floor level at 8b Healey Street, London, NW1 8SR

Drawing Title © copyright YoungIn Architects, all rights reserved 2015 209 -Proposed First Floor Plan	
Scale 1: 50 @ A3	Drawing Number Project no. - Type - SeriesNumber 209_GA_201_PP
Drawing Date Jan. 2018	Revision Date Revision 0