


Second Floor Plan as Existing

Scale 1:50 @ A3

--- Denotes downtakings

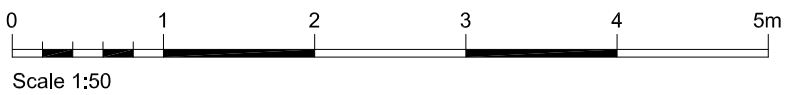

DRAWING TO BE READ IN CONJUNCTION WITH DRAWING 171101-030 SCOPE OF WORKS DOCUMENT

Notes:
 1. All sizes to be taken and checked on site by the contractor prior to preparation of shop drawings or fabrication of parts.
 2. This drawing should not be scaled. Any discrepancies to be brought to the immediate attention of the designer.
 COPYRIGHT OF DESIGN AND DRAWING RESERVED

Issue Purpose

PLANNING

Project 15 PROVOST RD, LONDON NW3 4ST

Client JOHN & CHARLOTTE VOHRZEK-SAMUEL

Title SECOND FLOOR PLAN AS EXISTING - DOWNTAKINGS

Project No. 171101

Scale 1:50 @ A3

Drawn CAD

Dwg. No. 171101-004.4

Date JAN 2018

Revision

absolute detail

t + f 01628 528492

m 07824 641414

e alison@absolutedetail.me

w absolutedetail.me