



[01] SECOND FLOOR PLAN

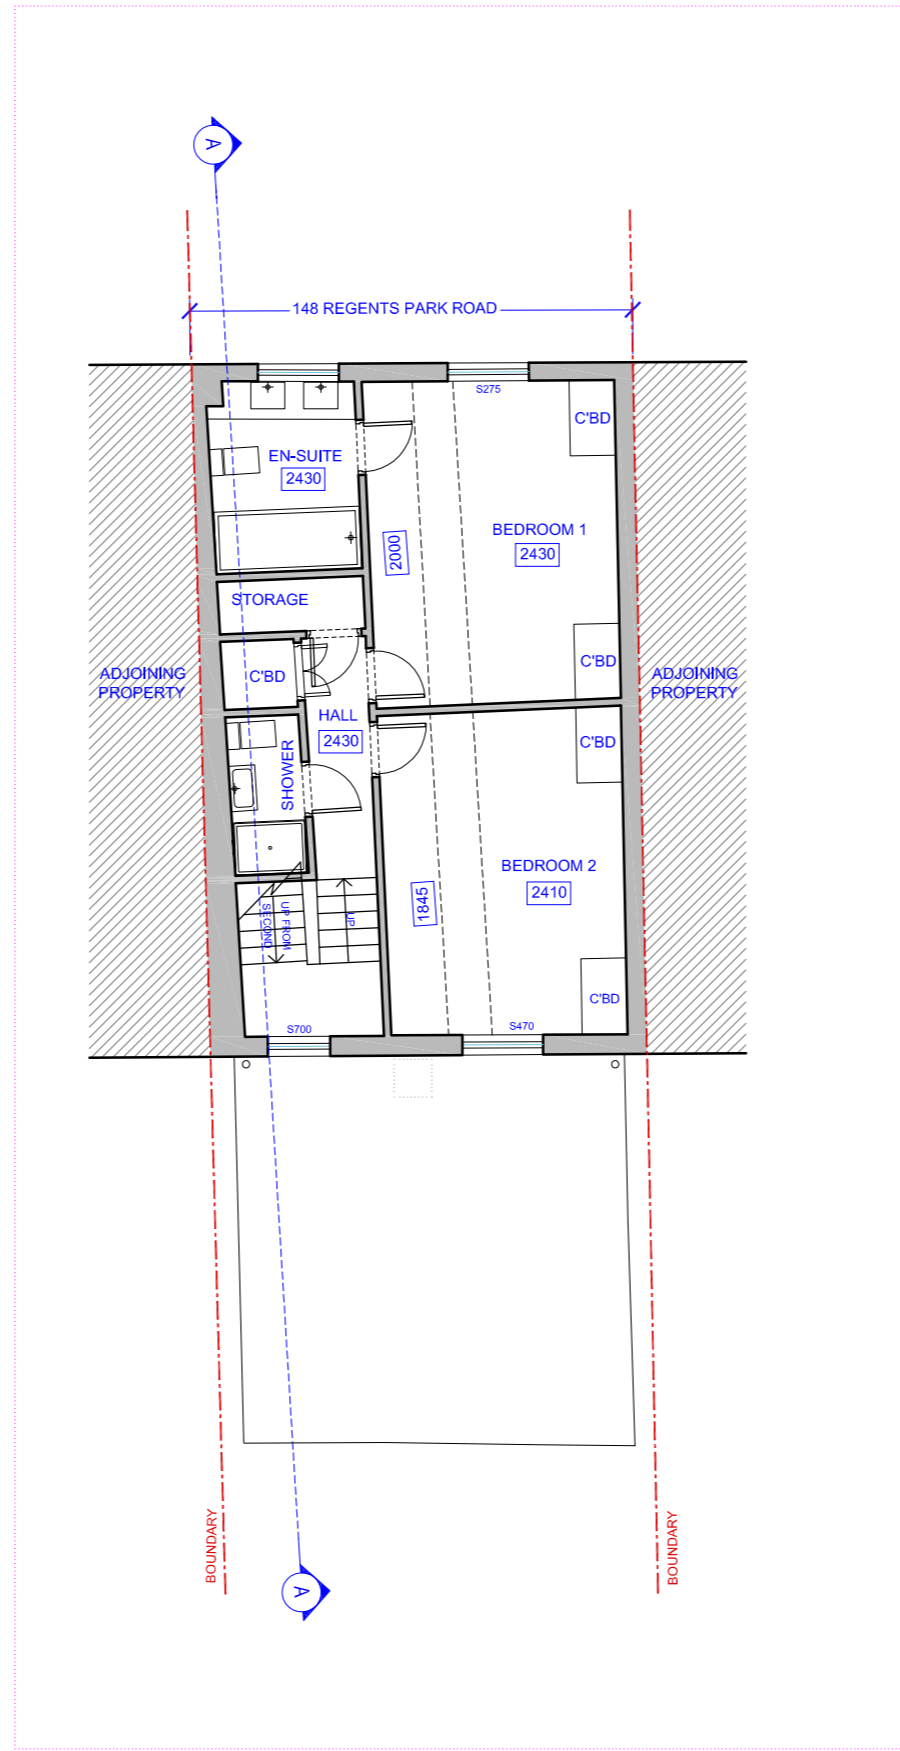


[02] EXISTING THIRD FLOOR PLAN

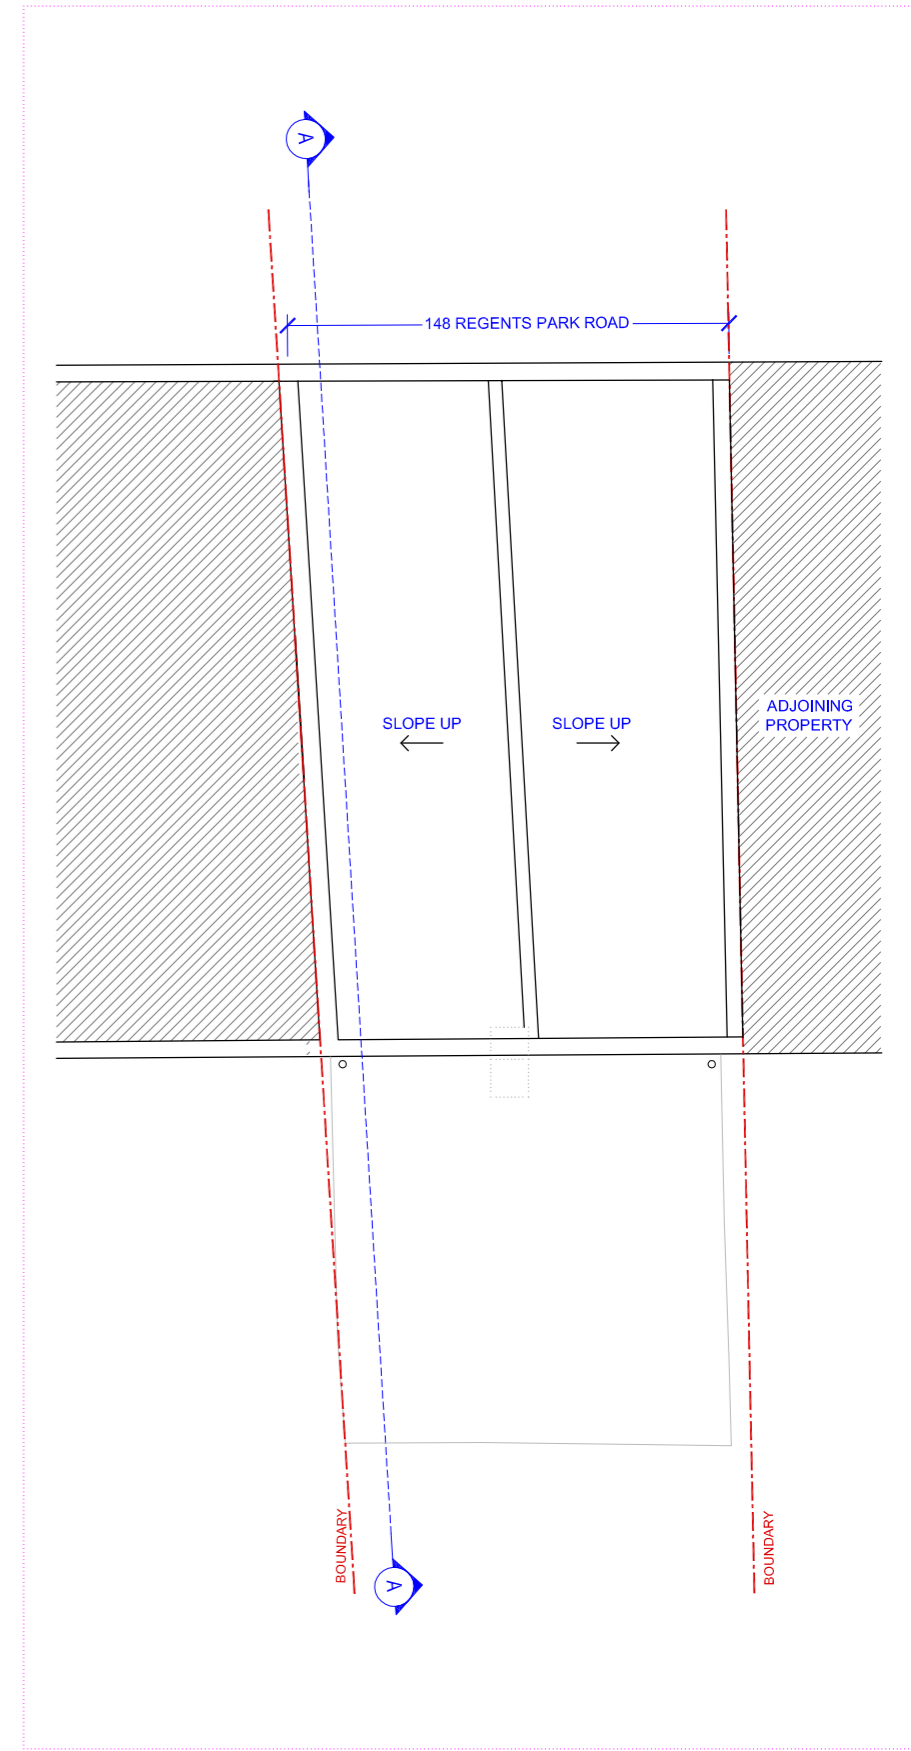

[03] EXISTING ROOF PLAN

NOTE:  
DO NOT SCALE FROM DRAWINGS - EXCEPT FOR PLANNING PURPOSES.  
ALL DISCREPANCIES TO BE REPORTED TO ARCHITECT IMMEDIATELY.  
ALL DIMENSIONS TO BE VERIFIED BY CONTRACTOR ON SITE PRIOR TO THE COMMENCEMENT OF ANY WORKS.

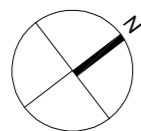

P1 16/01/18 Planning Application Submission

**VIVENDI ARCHITECTS LTD**  
Unit E3U, Bounds Green Industrial Estate, Ringway, London N11 2UD  
Tel/Fax +44 (0)20 3232 4000 - email: info@vivendiarchitects.com  
© VIVENDI ARCHITECTS LTD 2009  
All rights reserved, Including but not limited to The Copyright, Designs and Patents Act 1988

**ISO-A3**

PROJECT TITLE:  
**148 REGENTS PARK ROAD, LONDON, NW1 8XN**

DRAWING TITLE:  
**Existing Second Floor, Third Floor & Roof Plans**

CLIENT:  
**A&M EVANGELOU**

DRAWN: MN	STATUS: <b>PLA</b>
CHECKED: PK	SCALE AT A3: <b>1:100</b>
ISSUED BY: PK	REVISION: <b>P1</b>
JOB AND DRAWING NO: <b>1624-E02-01</b>	