

**Notes:**

Do not scale from this drawing except for Planning purposes.  
Work from figured dimensions only.  
All dimensions to be checked on site prior to commencement of work.



Boundary of Boydell Court Residential Estate

**Revisions:**

- A: ( 23.05.17 ) Updated and cycle stores shown.
- B: ( 02.06.17 ) Site boundary clarified.
- C: ( 12.01.18 ) Note re new cycle store amended

**Project:**

**Proposed Side Extension and New First Floor Residential Unit to Existing Management Workshop/ Office at Boydell Court, St John's Wood Park London NW8 6NJ**

**Title:**

**Site Plan**

**Scale:**

**1:200 @ A3**

**Date:**

**May 2017**


**Oakley Hough.**

The Barn, Stebbing Farm  
Fishers Green, Stevenage,  
Hertfordshire SG1 2JB

Tel: 01438 745288  
Mobile: 07710 549 270  
e-mail: john@oakleyhough.co.uk

**Drawing Number:**

**717/405 C**

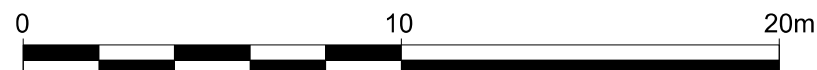

Scale 1:200 @ A3

