




Proposed East Elevation
Scale 1:200




Proposed North Elevation
Scale 1:200



Proposed South Elevation
Scale 1:200

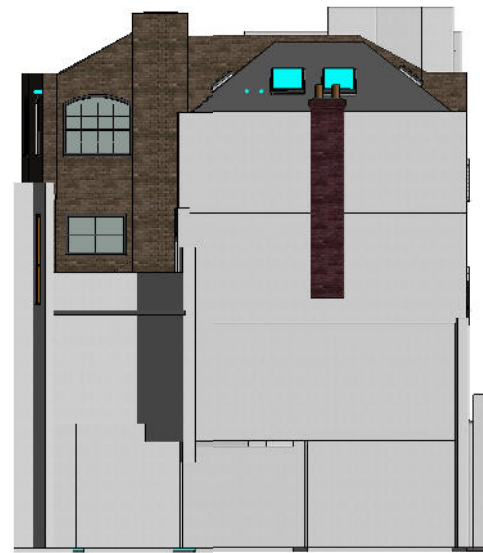

Proposed West Elevation
Scale 1:200

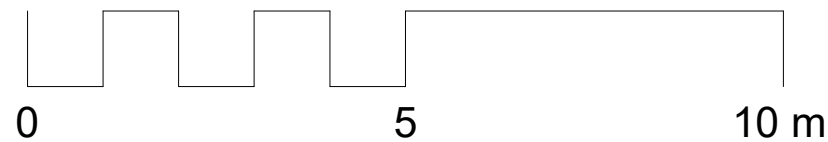

F	23-10-17	Door size amended	dm	dm
E	18-09-17	Door added to north elevation. Window added to east elevation	dm	dm
D	05-09-17	Chimney added at No 6 Midford Place	dm	dm
C	21-06-17	Planning Consent Submission	dm	dm
Rev	Date	Comments	By	Chk

Arta Architectural

A CIAT Registered Practice
Portland House
51 Colney Hatch Lane
Muswell Hill
London
N10 1LJ

e: info@arta-architectural.com
w: www.arta-architectural.com
t: 0845 299 3402
t: 0208 883 9904

Proposed Elevations

Scale 1 : 200

Client Amber Properties
Project 7-8 Midford Place
W1T 5BG

Drawing No. MID P 15 F

