




FIRST FLOOR PLAN

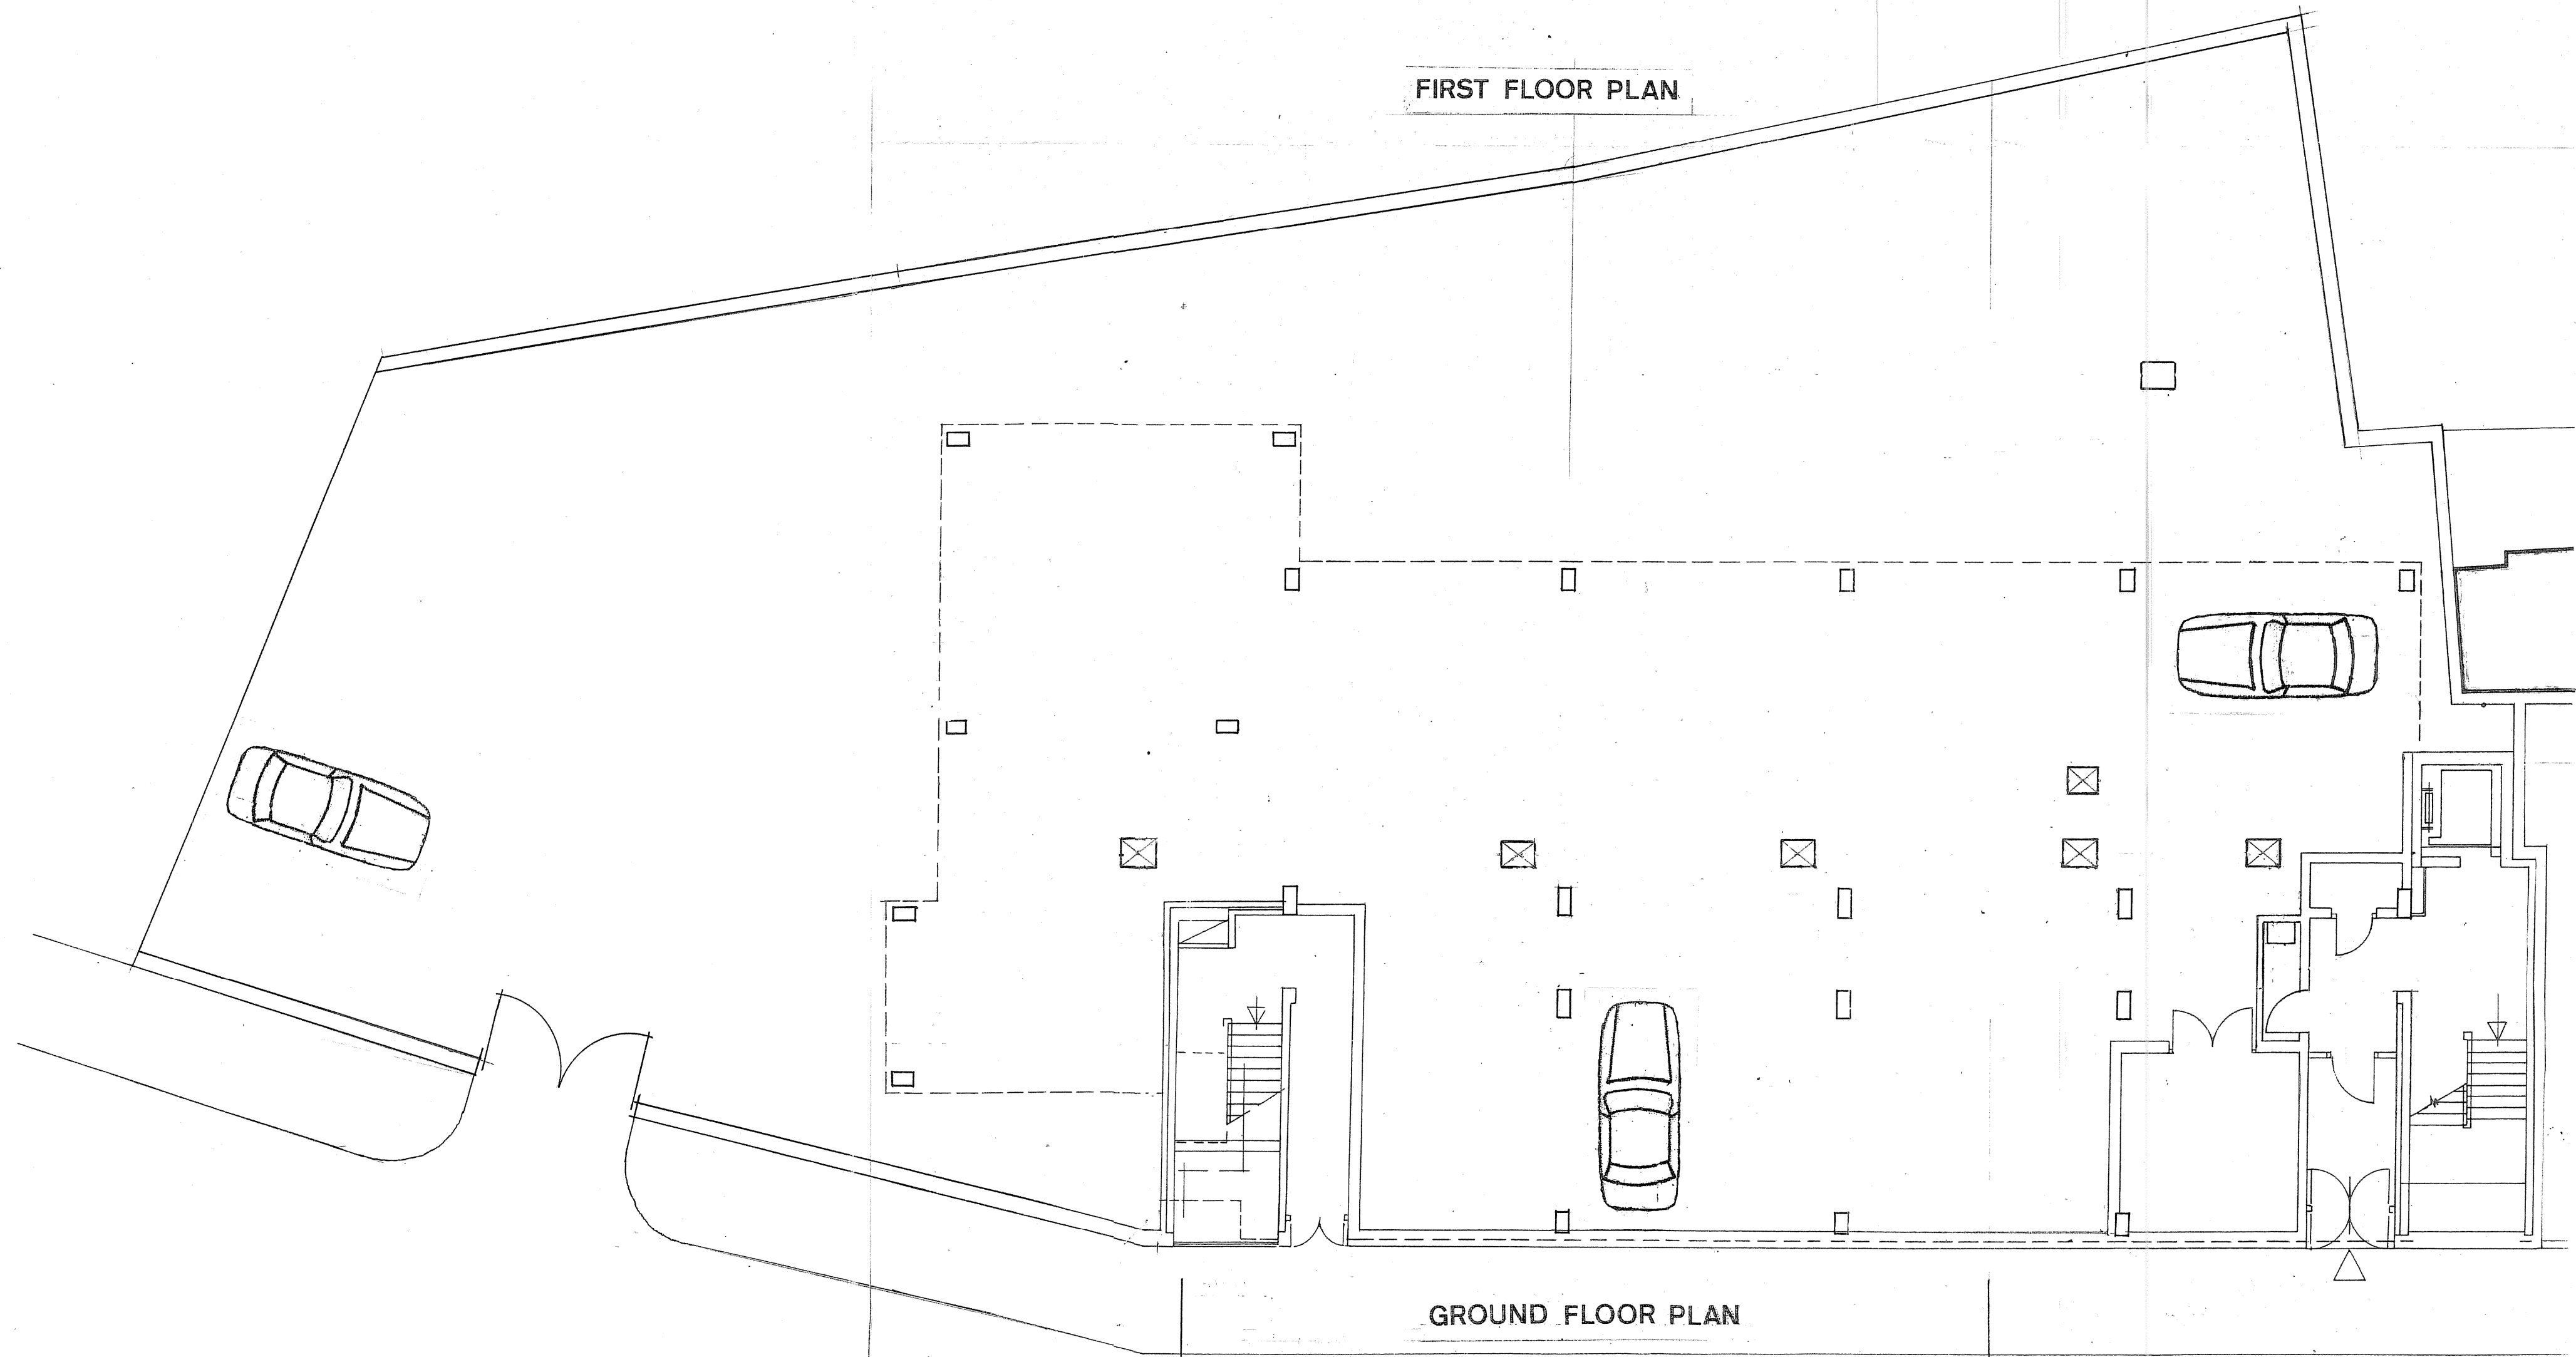

GROUND FLOOR PLAN

NEW COMPTON STREET

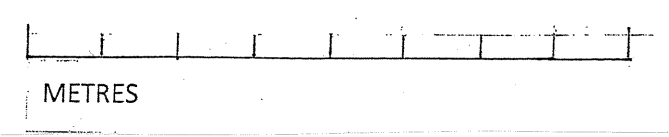

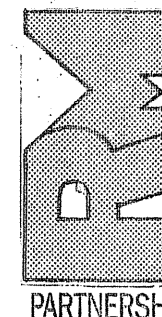PROJECT			
45 NEW COMPTON STREET WC2			
SUBJECT			
EXISTING			
DRAWN	APPROVED		
DTW	RM		
 Chartered Architects The Laurels Lynn Road Stoke Ferry King's Lynn Norfolk PE33 9SW tel: 01306 601358 fax: 01306 602192 rogers.partners@btviviernet.com			
PARTNERSHIP			
DATE	SCALE	REVISION	
DEC 10	1:100		
JOB NUMBER	DRAWING NUMBER		
0814	100		