



THIRD FLOOR PLAN

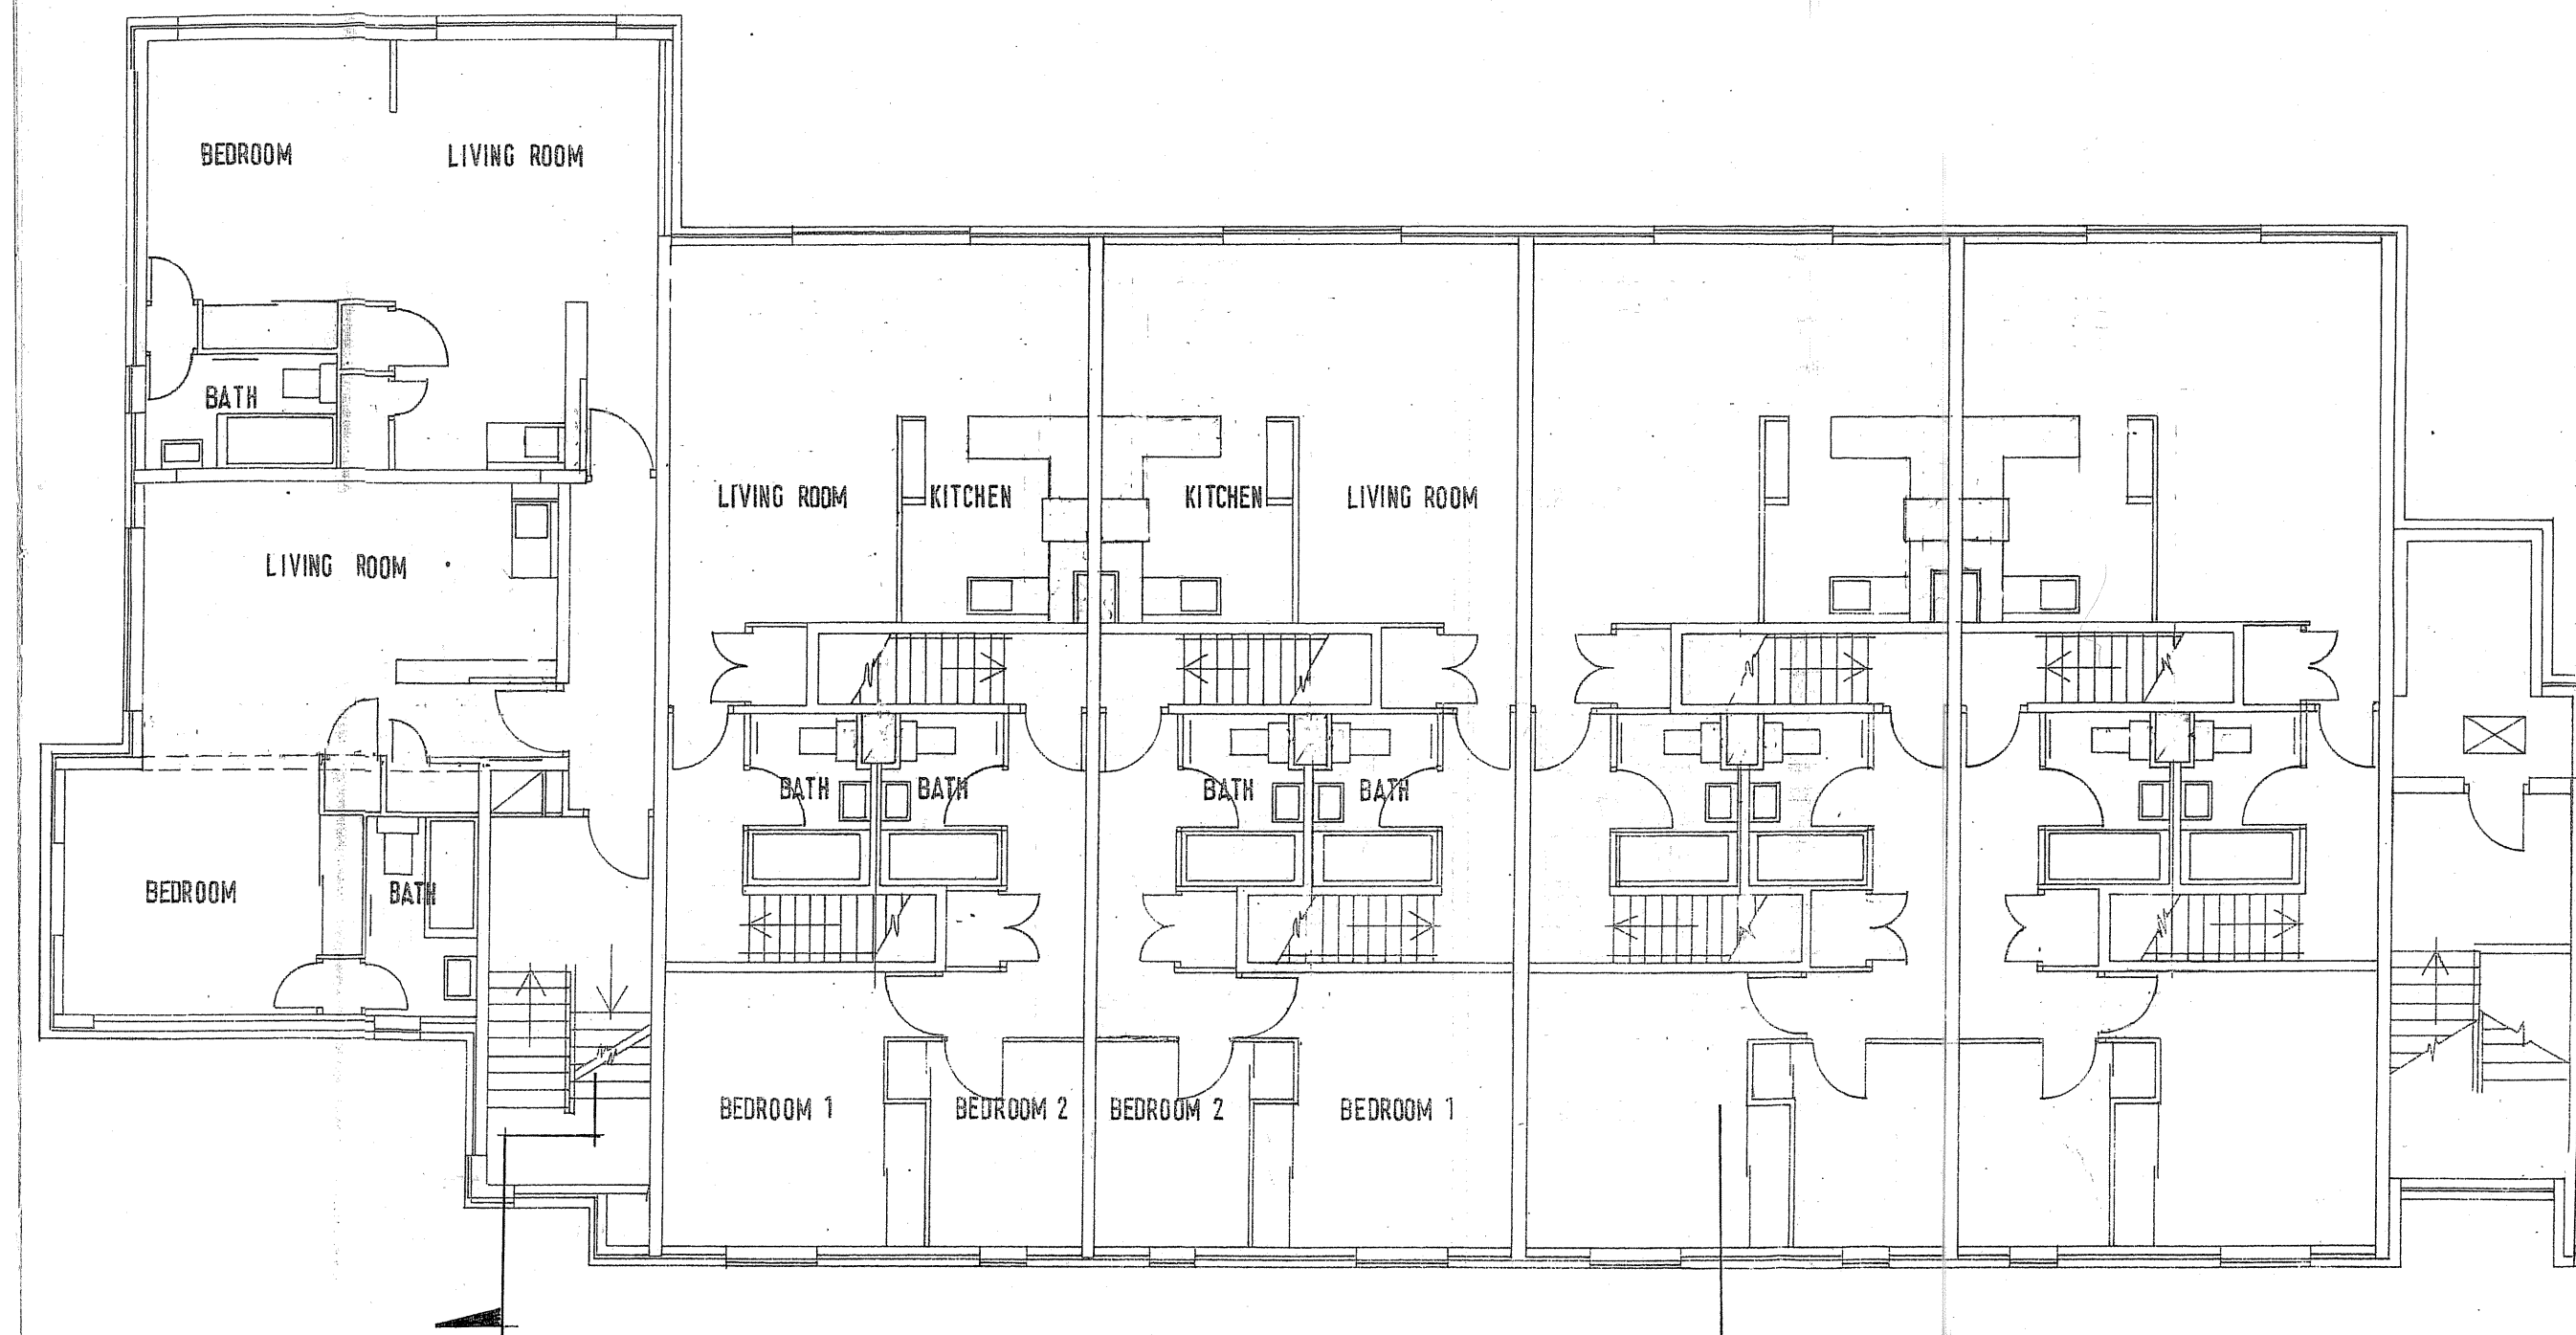

SECOND FLOOR PLAN

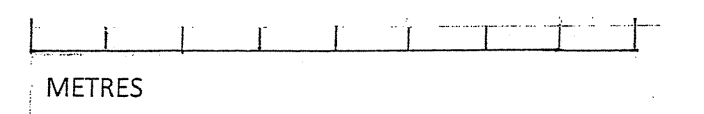

PROJECT
45 NEW COMPTON STREET WC2

SUBJECT
EXISTING

DRAWN
DTW

APPROVED
RM

Chartered Architects
The Laurels Lynn Road
Stoke Ferry King's Lynn
Norfolk PE33 9SW

tel: 01306 501358
fax: 01306 502192
rogers.partnership@stokeferry.com

DATE
DEC 10

SCALE
1:100

REVISION

JOB NUMBER
0814

DRAWING NUMBER
101