



- NOTES
1. This drawing must not be scaled
  2. The contractor is to check all dimensions on site

Existing Wall  
 New Wall  
 Demolition


To be read in conjunction with Structural Engineers assumed method of construction and BIA dated March 2013 with covering letter dated April 2016 and revised letters sent to planners in 2017

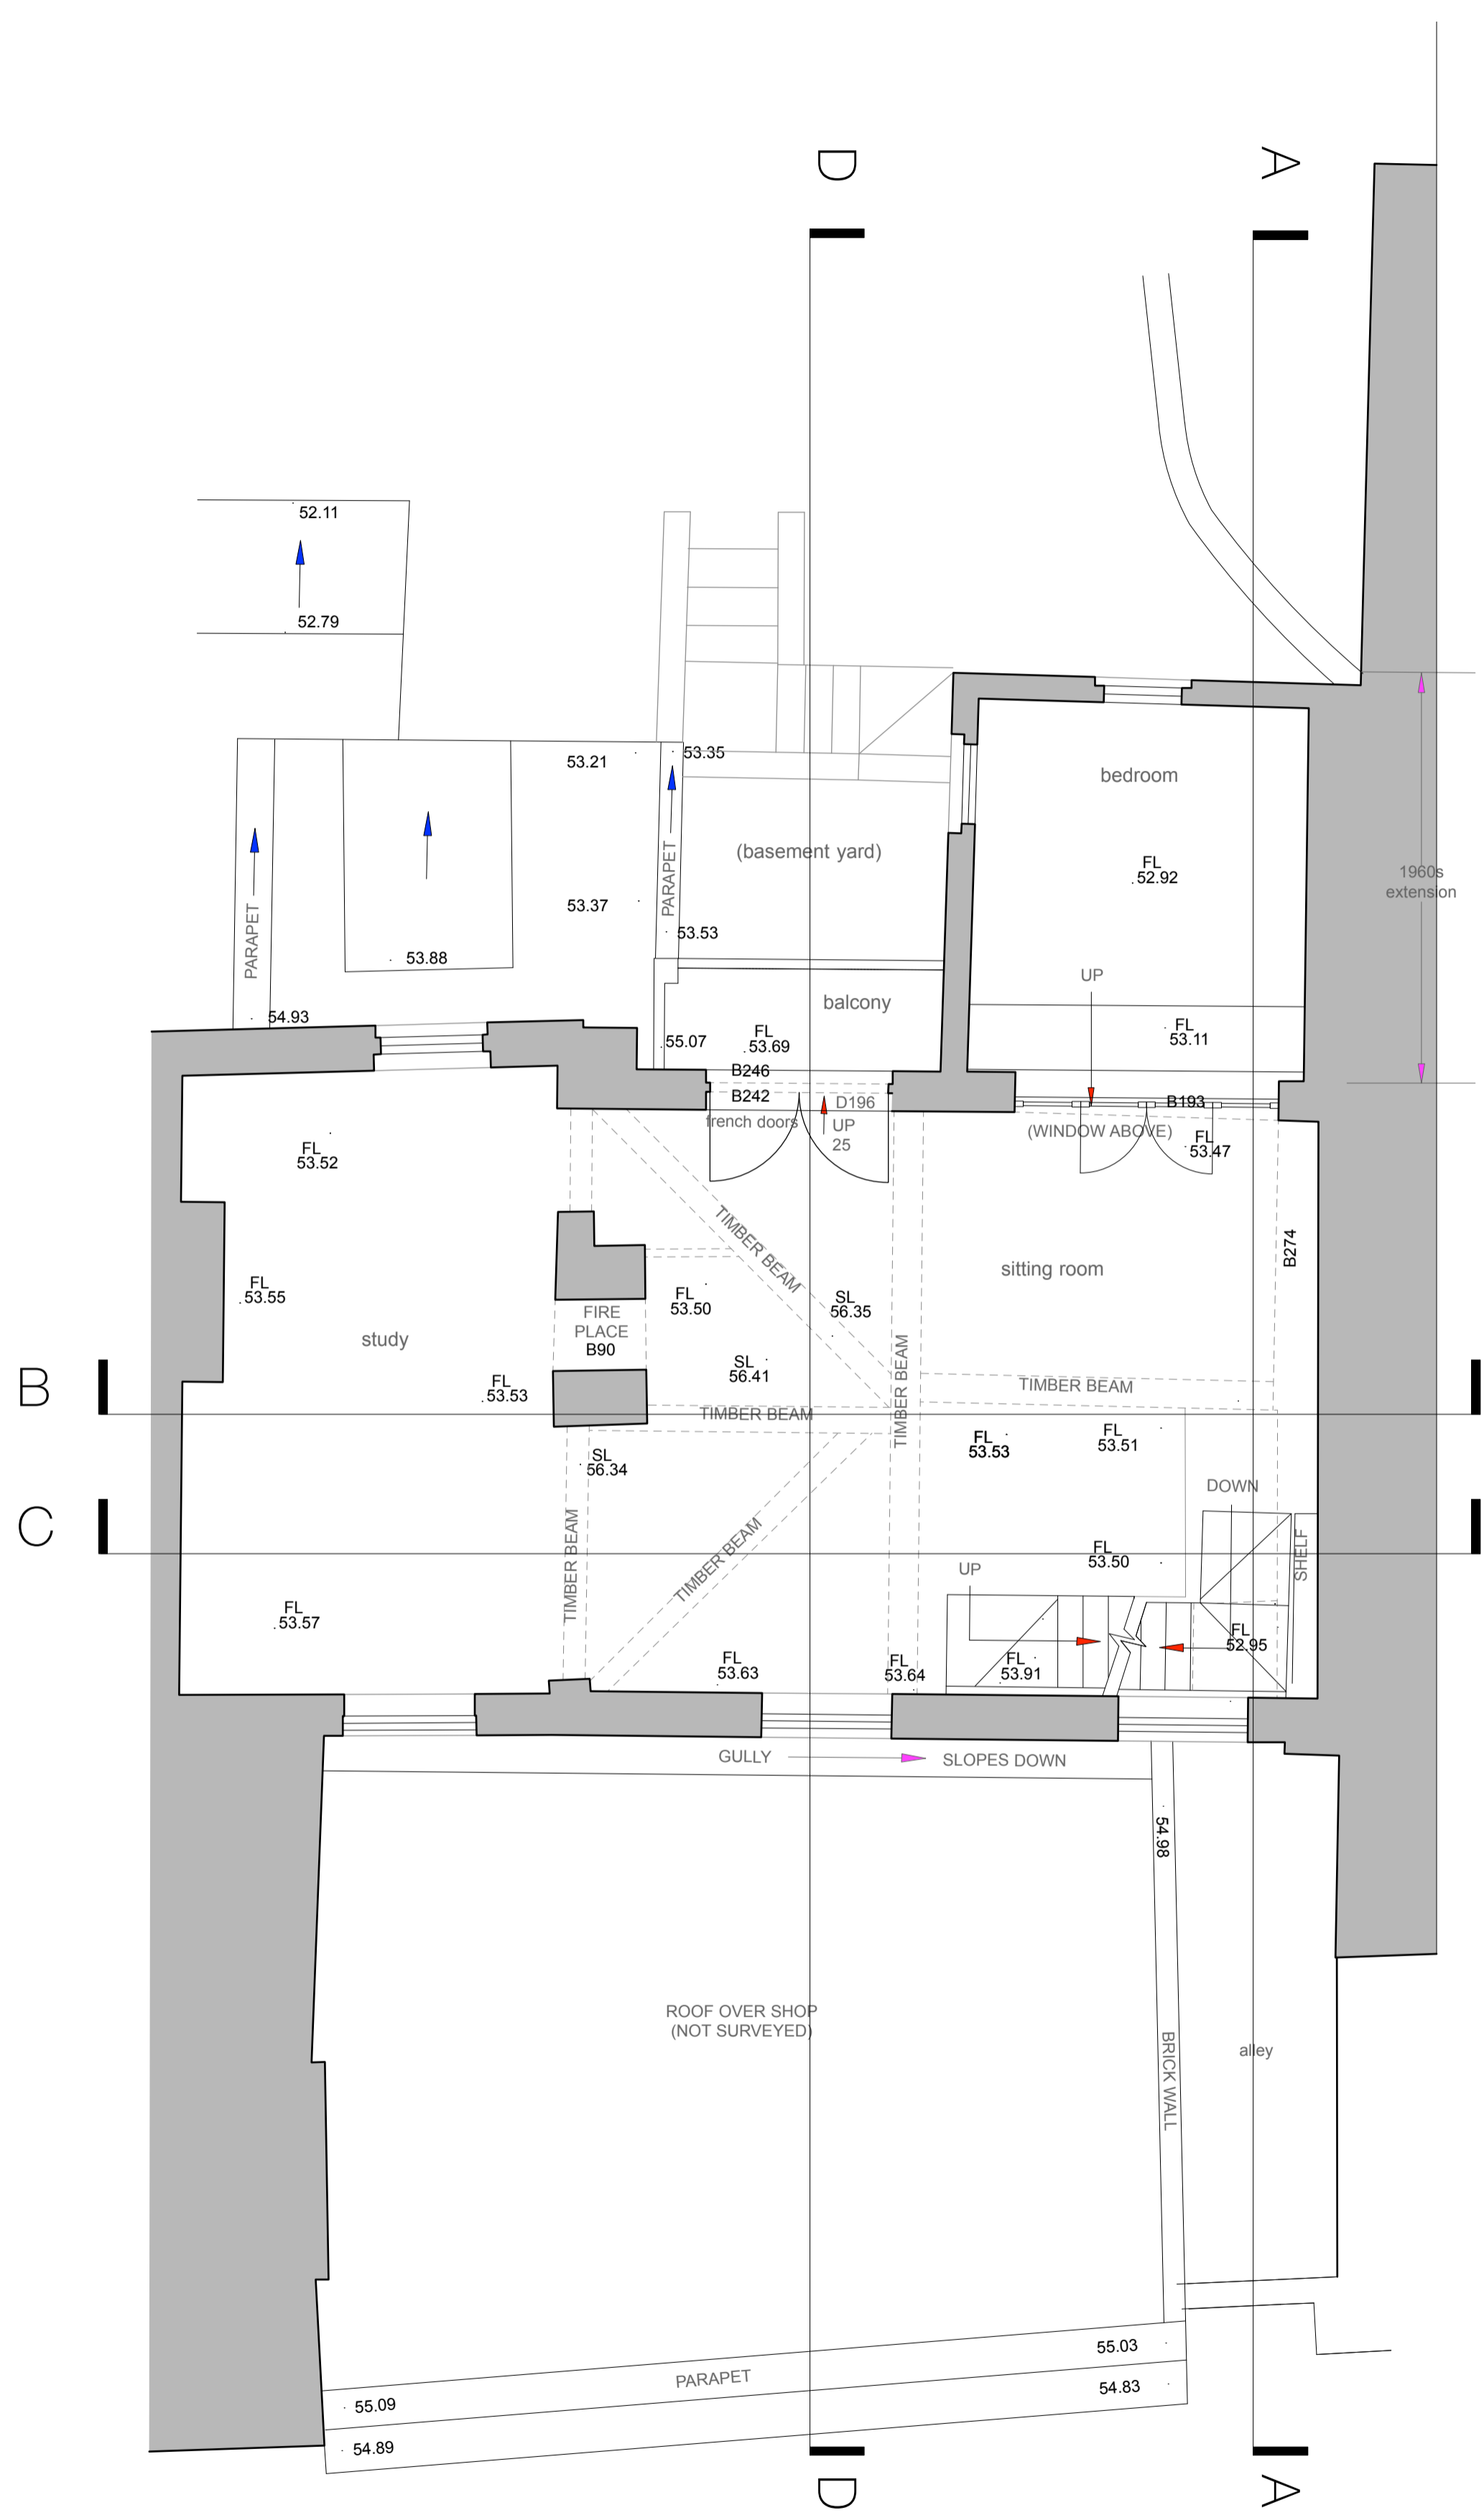

First Floor Plan - Existing

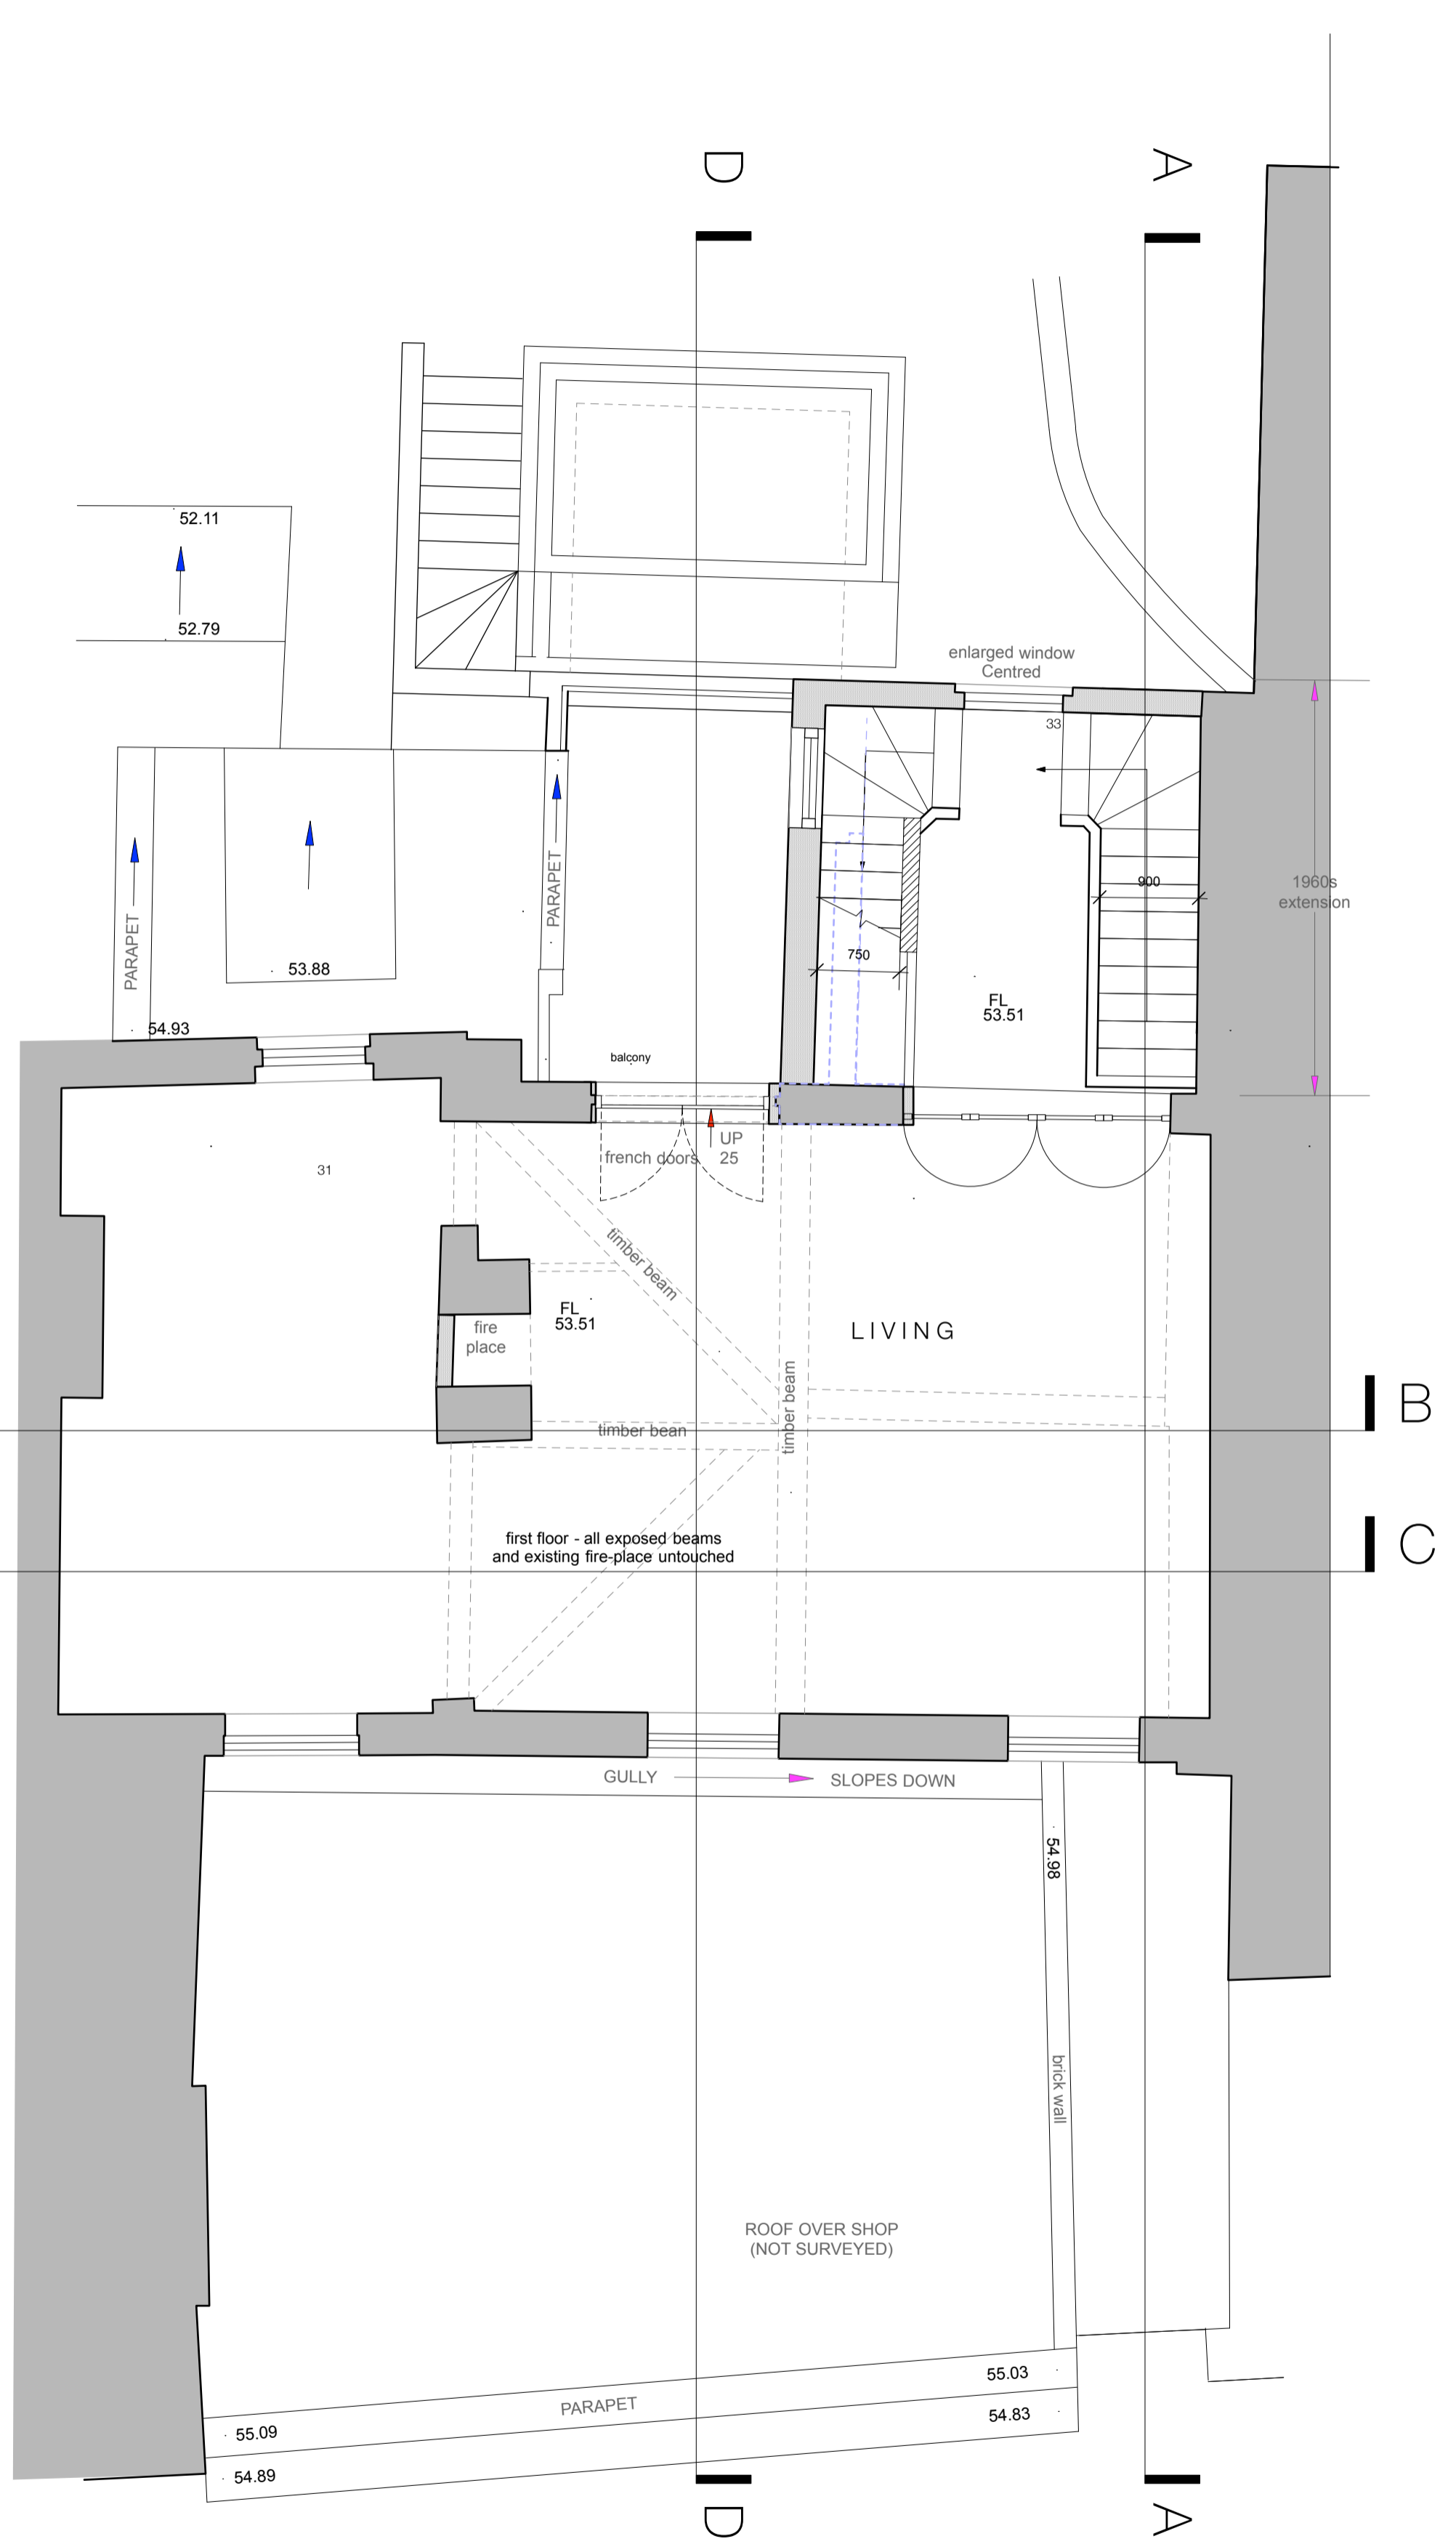

First Floor Plan - Proposed

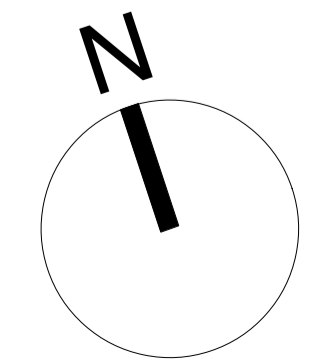

D	Porch removed - Final Planning Proposal	Jan 2018
C	Approved Plan added	Dec 2017
B	Final Planning Set	Sept 2017
A	Drawings revised to accommodate planning comments	Sept 2016
-	Issued for Planning	April 2016
no.	revision	date

dwg type GENERAL ARRANGEMENT  
dwg status PLANNING

**Sacks Maguire Architects**  
155a Regents Park Road London NW1 8BB  
Telephone 020 7722 9298 Fax 020 7431 4398

Project  
Old Bank House, 14 Hampstead High Street,  
London NW3 1PX

Title  
First Floor Plan - As Existing and As  
Proposed

Client  
Mr G Moran

scale	1 : 50 @ A1	drawn	DD	date	December 2017
job number	619	drawing number	P04	revision	D