




Front/Street Elevation - Existing

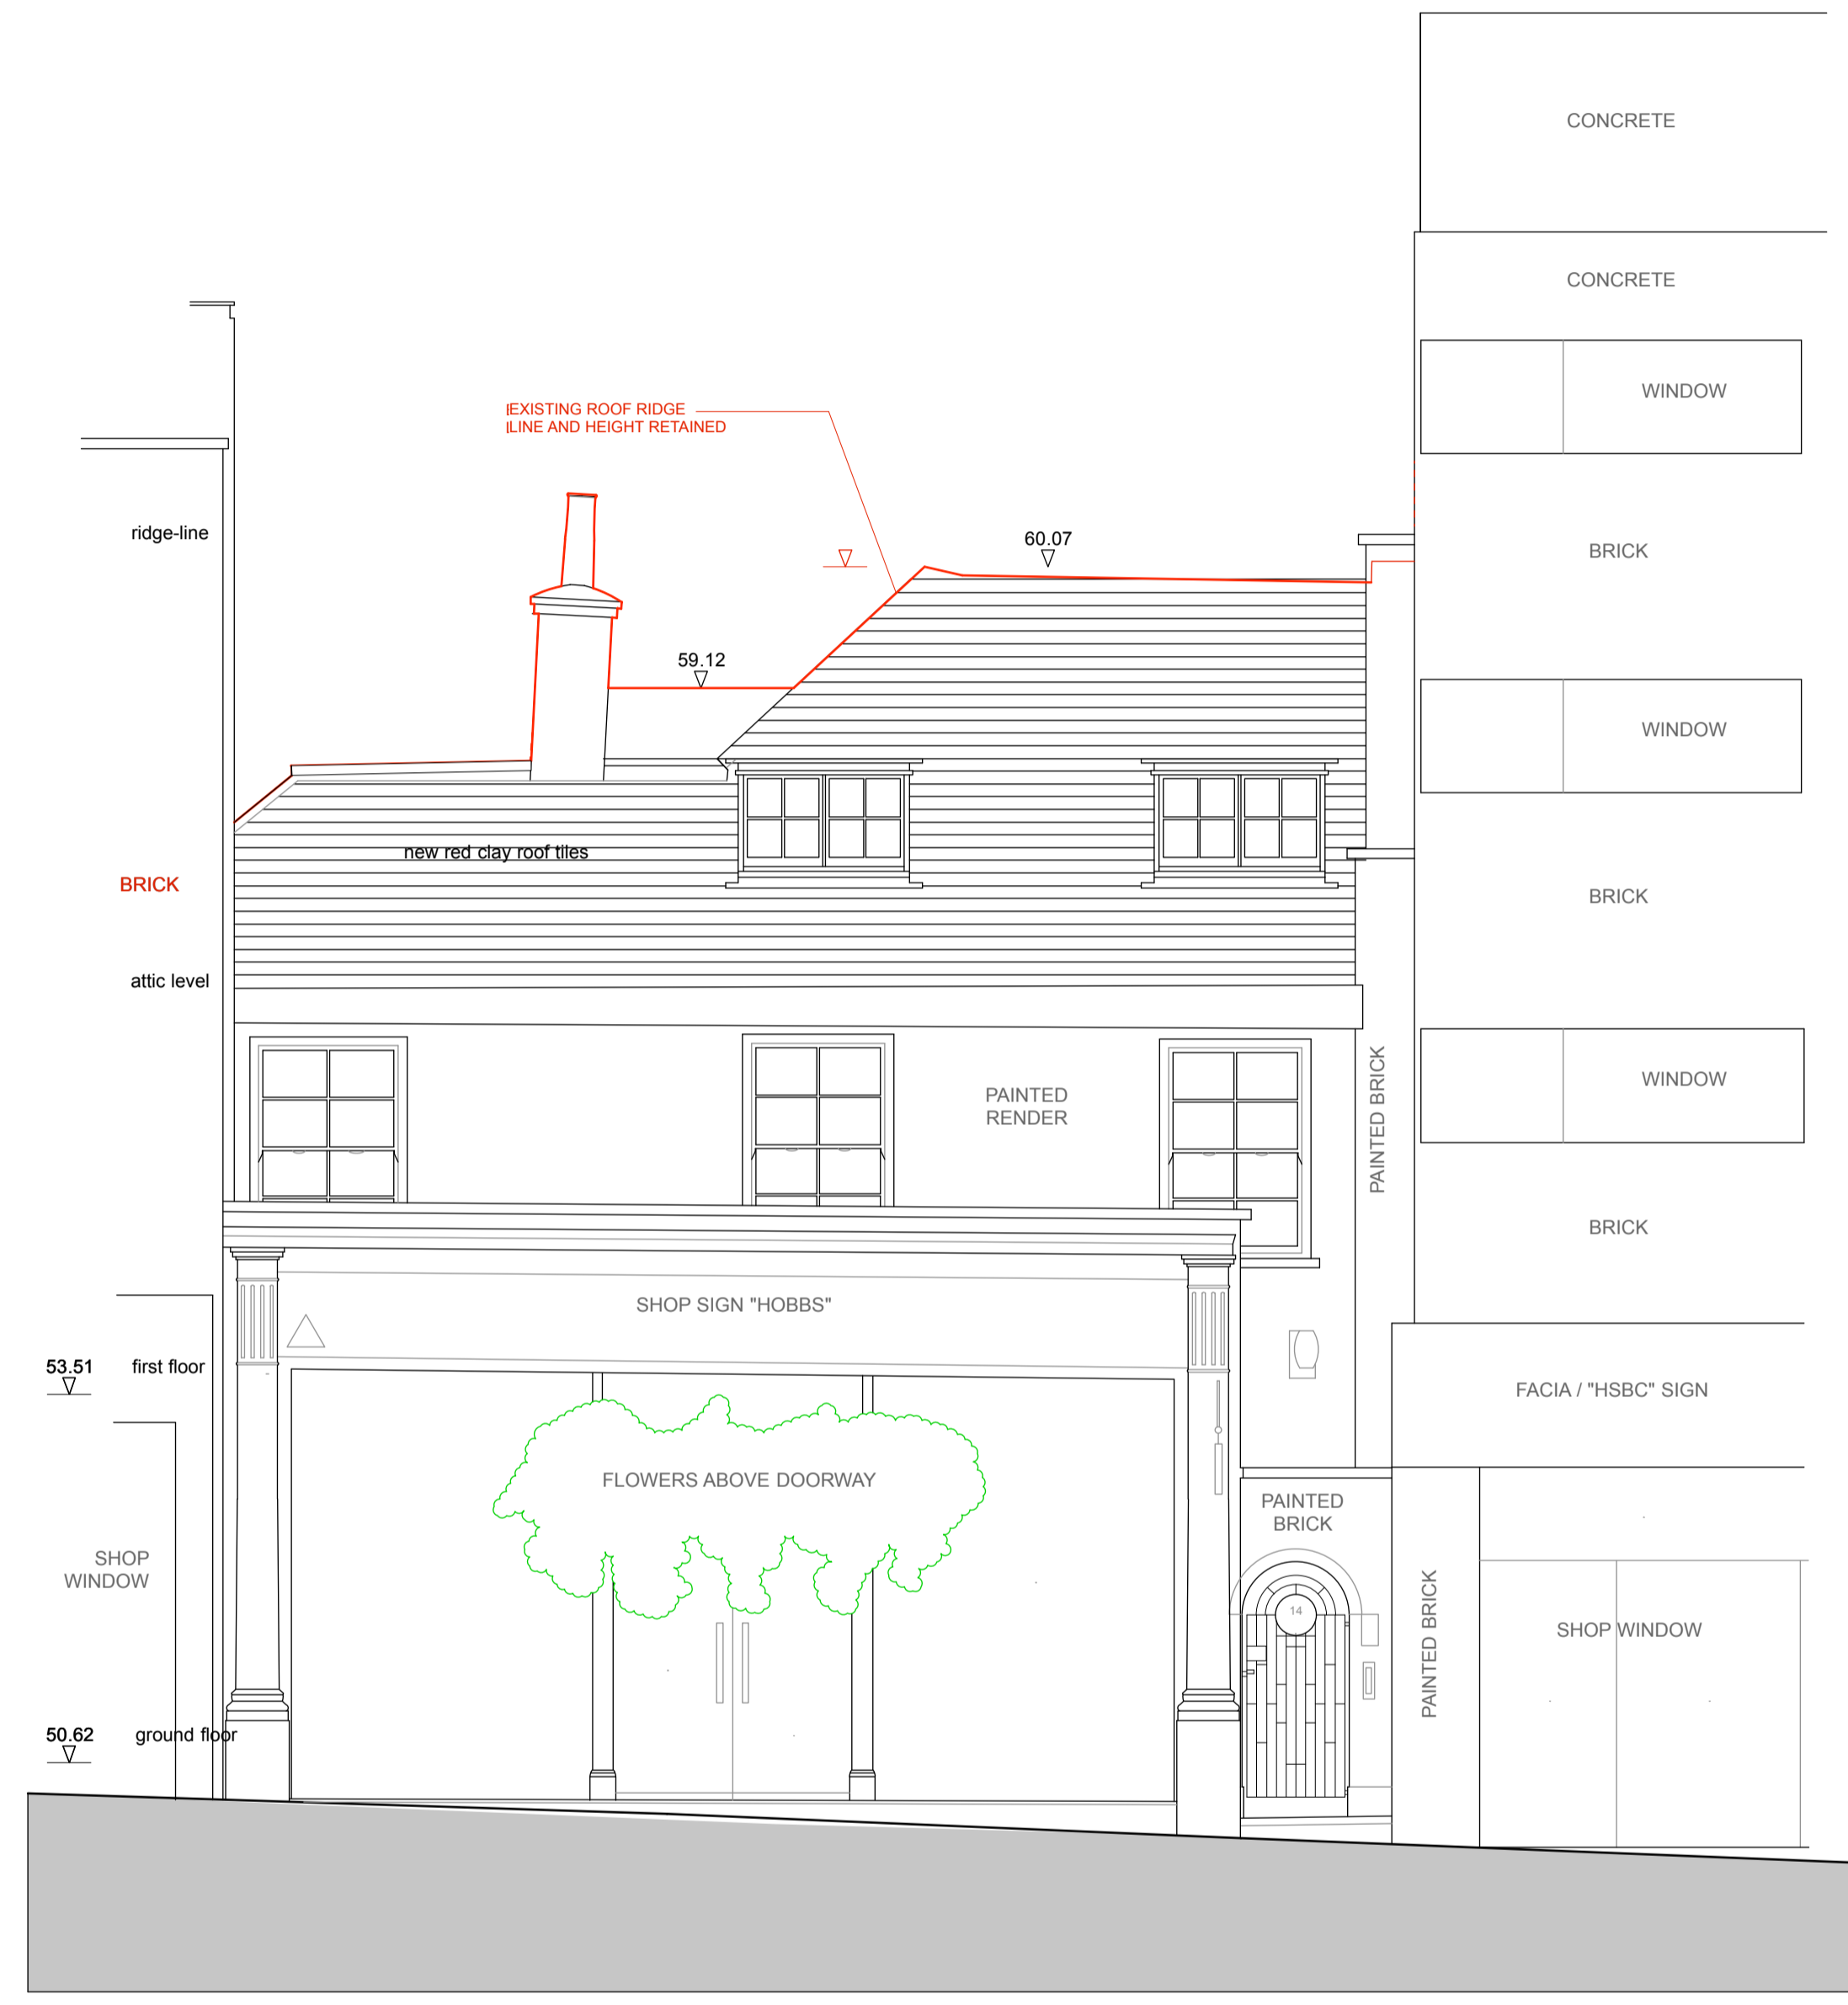

Front /Street Elevation - Proposed

NOTES
 1. This drawing must not be scaled
 2. The contractor is to check all dimensions on site

Existing Wall
 New Wall
 Demolition

To be read in conjunction with Structural Engineers assumed method of construction and BIA dated March 2013 with covering letter dated April 2016 and revised letters sent to planners in 2017

D	Final Planning Proposal	Jan 2018
C	Approved Plan added	Dec 2017
B	Final Planning Set	Sept 2017
A	Drawings revised to accommodate planning comments	July 2016
-	Issued for Planning	April 2016
no.	revision	date

dwg type GENERAL ARRANGEMENT		
dwg status PLANNING		
Sacks Maguire Architects 155a Regents Park Road London NW1 8BB Telephone 020 7722 9298 Fax 020 7431 4398		
Project Old Bank House, 14 Hampstead High Street, London NW3 1PX		
Title Front Elevation - As Existing and Proposed		
Client Mr G Moran		
scale	drawn	date
1 : 50 @ A1	DD	December 2017
1 : 100 @ A3		
job number	drawing number	revision
619	P13	D

