



**1** FASCIA SIGNAGE - ELEVATION  
SCALE 1 : 10




**2** FASCIA SIGNAGE - SECTION  
SCALE 1 : 10

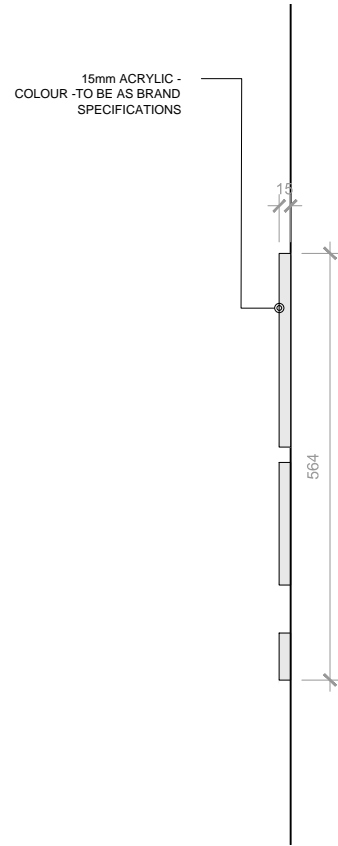

**3** NEAL STREET - SHOP FRONT ELEVATION  
SCALE 1 : 50

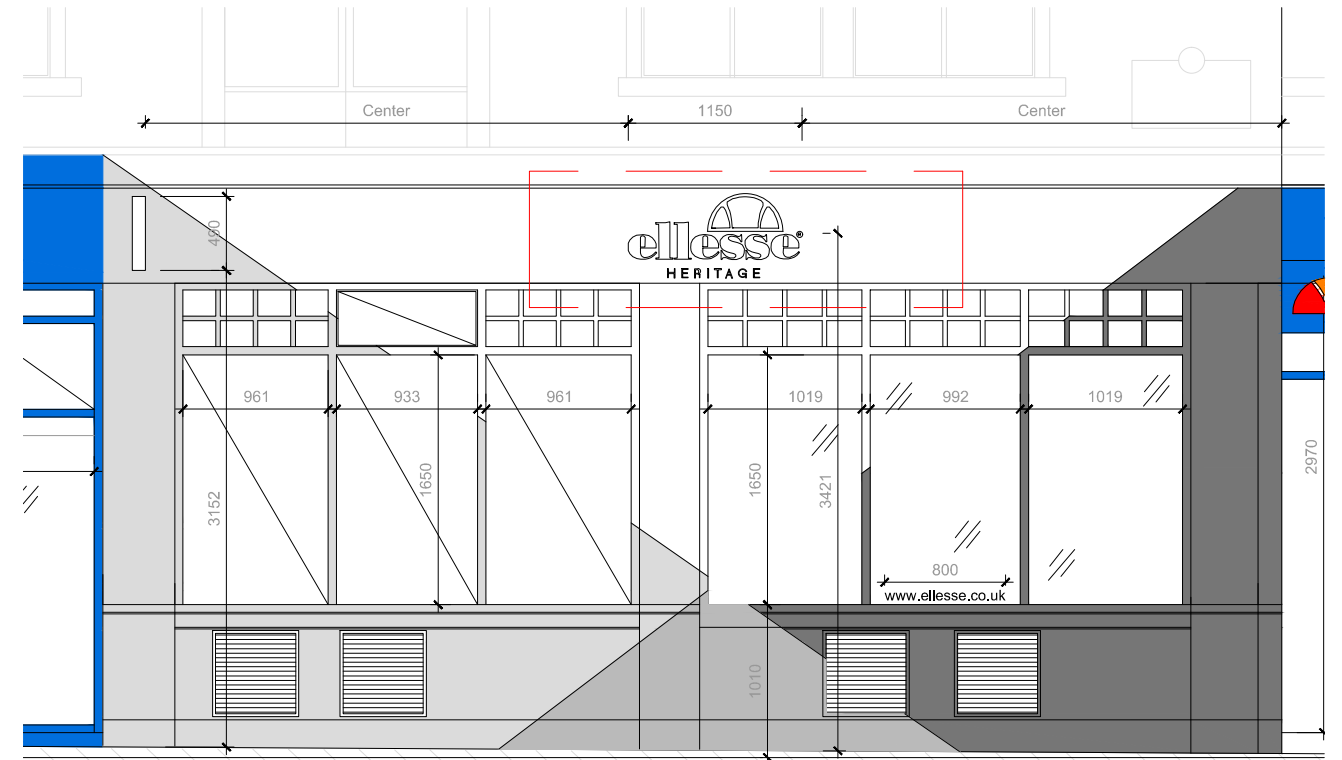

**4** SHORTS GARDENS - SHOP FRONT ELEVATION  
SCALE 1 : 50

<b>Boxco2</b> 2 LION YARD CLAPHAM NORTH LONDON UK +44 (0) 207 622 8556	CLIENT: 	PROJECT NUMBER/ ADDRESS: PROJECT 468 (2017) NEAL STREET COVENT GARDEN	INFORMATION -ALL DIMENSIONS TO BE VERIFIED BY THE CONTRACTOR ON SITE -ALL RIGHTS RESERVED. NO PRODUCTION OR TRANSMISSION OF THE DRAWING IS PERMITTED WITH CONSENT -ALL DIMENSIONS IN MILLIMETERS -ANY DISCREPANCIES TO BE REPORTED TO THE PROJECT MANAGER IMMEDIATELY -DO NOT SCALE FROM DRAWING	SITE LOCATION:	STATUS:	DATE:	DESCRIPTION:	BY: LR	DRAWING NUMBER <b>D1.0</b>	SCALE @ A3: AS STATED
	NOTES: CONSTRUCTION DRAWINGS ARE SUBJECT TO CHANGE AFTER UNIT STRIP OUT								DRAWING TITLE: <b>SIGNAGE DETAILS</b>	