



**1** NON ILLUMINATED SIGNAGE - ELEVATION  
SCALE 1 : 10

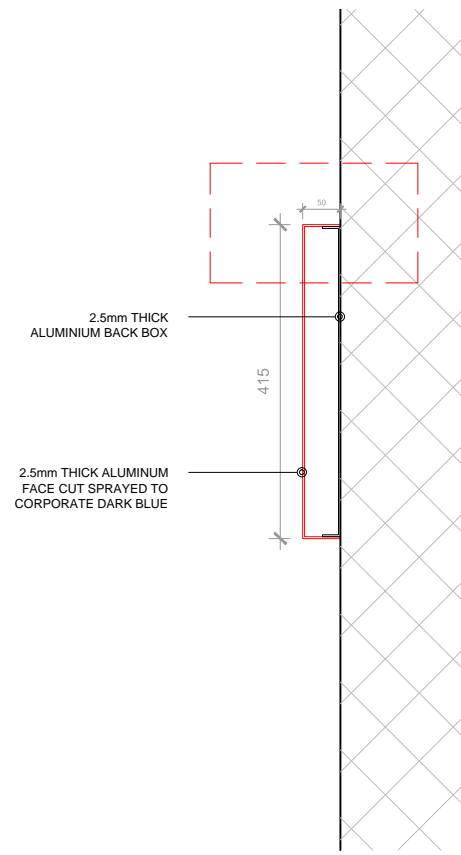


**2** FASCIA SIGNAGE - SECTION  
SCALE 1 : 10

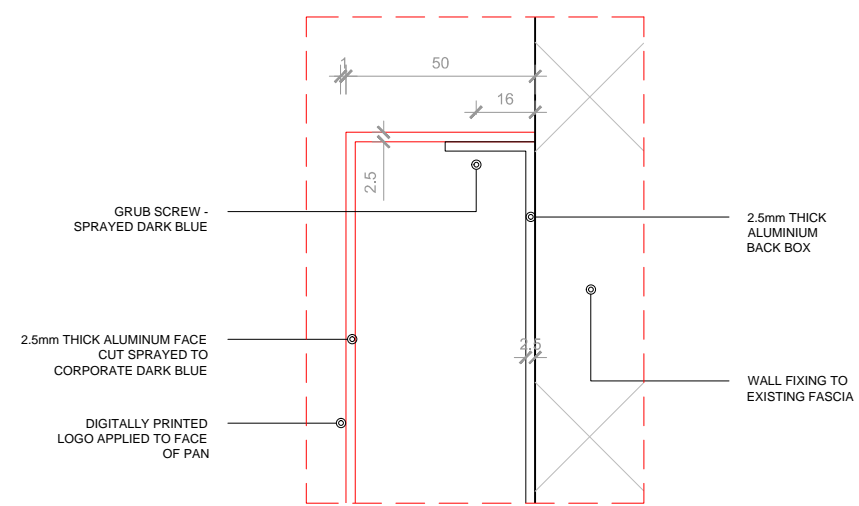

**5** FASCIA SIGNAGE - SECTION  
SCALE 1 : 10



**3** NEAL STREET - SHOP FRONT ELEVATION  
SCALE 1 : 50

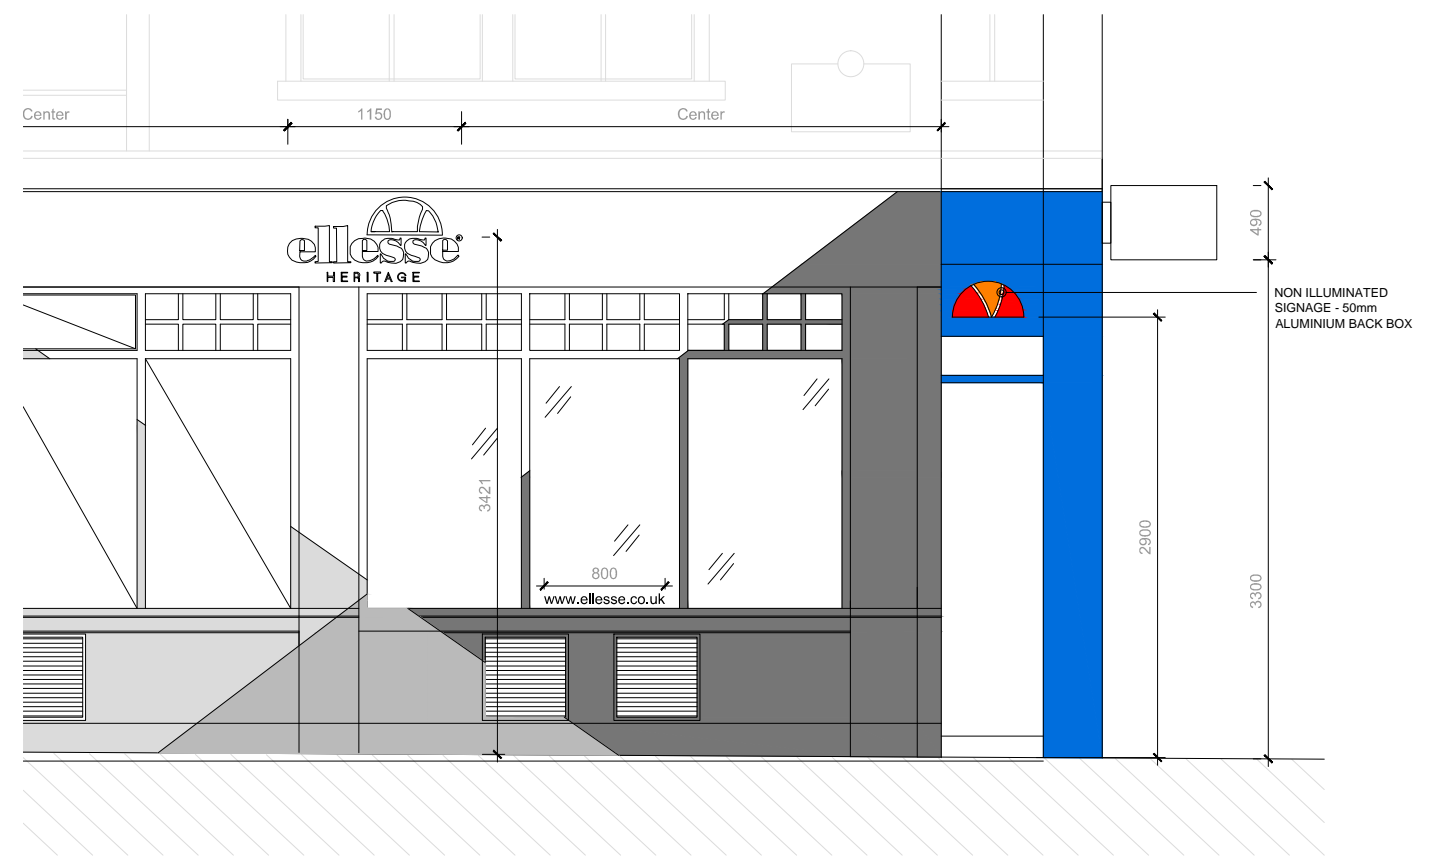

**4** SHORTS GARDENS - SHOP FRONT ELEVATION  
SCALE 1 : 50

**Boxco2**  
2 LION YARD  
CLAPHAM NORTH  
LONDON  
UK  
+44 (0) 207 622 8556



CLIENT:  
PROJECT NUMBER/ ADDRESS:  
PROJECT 468 (2017)  
NEAL STREET  
COVENT GARDEN  
NOTES:  
CONSTRUCTION DRAWINGS ARE SUBJECT  
TO CHANGE AFTER UNIT STRIP OUT

INFORMATION  
-ALL DIMENSIONS TO BE VERIFIED BY THE CONTRACTOR ON SITE  
-ALL RIGHTS RESERVED. NO PRODUCTION OR TRANSMISSION OF  
THE DRAWING IS PERMITTED WITH CONSENT  
-ALL DIMENSIONS IN MILLIMETERS  
-ANY DISCREPANCIES TO BE REPORTED TO THE PROJECT  
MANAGER IMMEDIATELY  
-DO NOT SCALE FROM DRAWING

SITE LOCATION:  
STATUS:  
DATE:  
DESCRIPTION:

BY:	DRAWING NUMBER	SCALE @ A3:
LR	D1.02	AS STATED
DRAWING TITLE:		
SIGNAGE DETAILS		