

Z

SUMMARY

SURVIVING RAFTERS - UNPLANNED  
CEILING JOISTS ORIGINAL

TONGUE AND GROOVE LININGS TO LOFT ACCESS MAY BE EARLY JOINERY

LOFT HATCH NON-ORIGINAL

SEVERE DAMAGE TO CEILING JOISTS AT FRONT ELEVATION

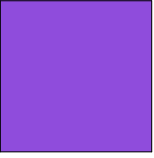

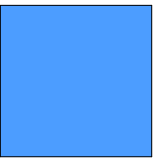
 
 
 

BRACES AND TRUSSES ORIGINAL

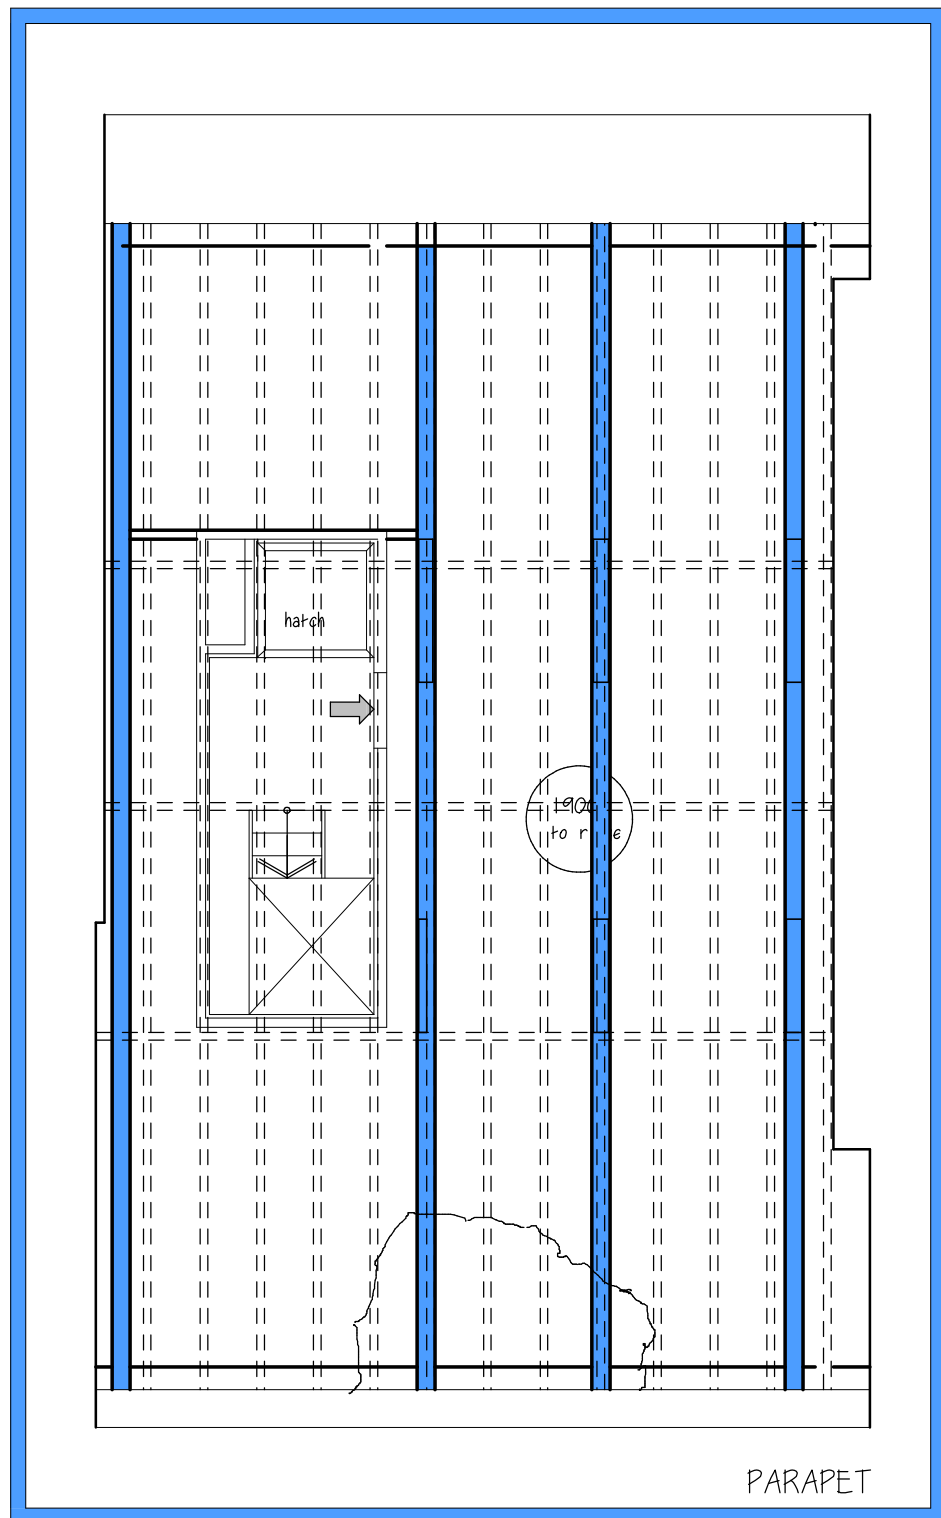
NEW ROOF FELT

SEVERE WATER INGRESS TO FRONT AREA - PARTIAL COLLAPSE

ORIGINAL WALL PLATE SATURATED AND ROTTEN - SEE CONDITION SURVEY

OVERALL CONDITION FAIR - BUT AREA OF SEVERE DAMAGE

	HIGHLY SIGNIFICANT
	HIGHLY SIGNIFICANT HARMED ELEMENT
	SIGNIFICANT
	SOME HISTORIC INTEREST
	NEUTRAL
	HARMFUL
	FRAGMENT



PARAPET

SURVEY OF SIGNIFICANCE ATTIC (4th) FLOOR PLAN



Bridget Sheppard Architect



T: +44 (0)20 8498 0211  
W: bridgetsheppard.com  
E: bridget.sheppard@btinternet.com

1A Bramley Close  
Woodford Green  
Essex. IG8 7PL

CLIENT Venoru Ltd.	
PROJECT 49 Marchmont Street	
DRAWING SURVEY OF SIGNIFICANCE FOURTH (ATTIC) floor plan	
DRG. No 23	REVISION -
SCALE 1:50 @ A 3 paper	DATE 29 Dec 2017