

SUMMARY

ROOF FORM ORIGINAL

 




 

ORIGINAL SLATES

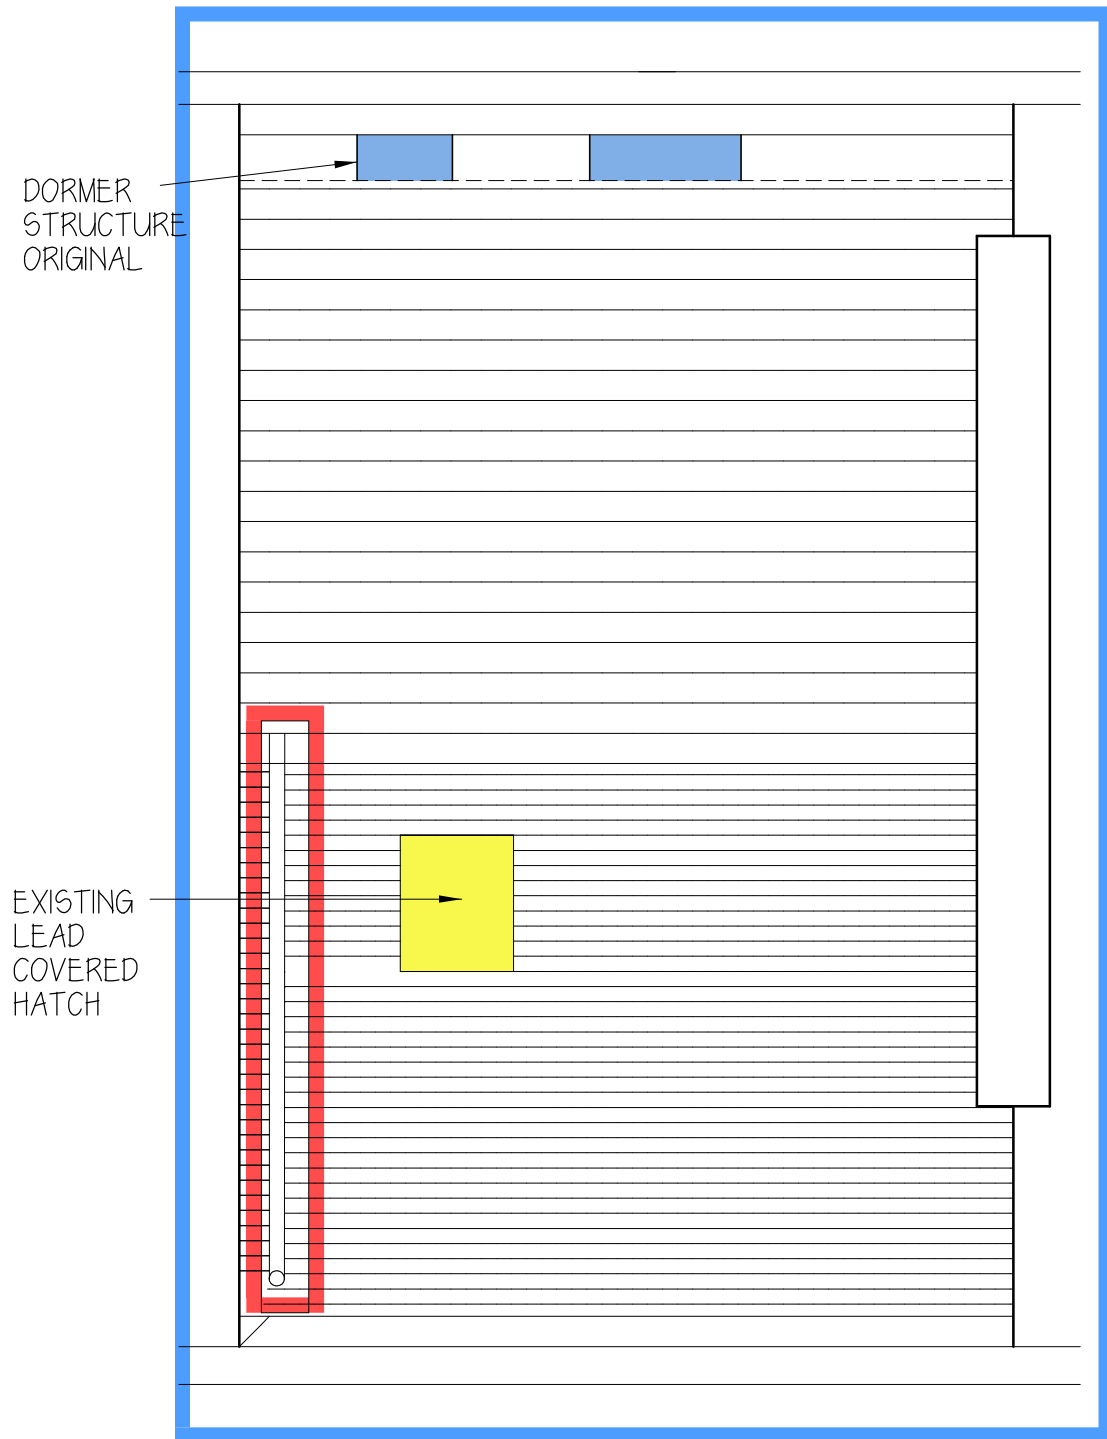
ORIGINAL BRICKWORK

HISTORIC POTS AND ORIGINAL CHIMNEYS

ORIGINAL PARAPET

OVERALL - SURVIVING HISTORIC ELEMENTS BUT CONDITION POOR

	HIGHLY SIGNIFICANT
	HIGHLY SIGNIFICANT HARMED ELEMENT
	SIGNIFICANT
	
	NEUTRAL
	HARMFUL
	FRAGMENT



ORIGINAL SLATES and ridge tiles



missing slates and intrusive services



repointed brickwork harmful



party wall - poor

SURVEY OF SIGNIFICANCE - ROOF PLAN



Bridget Sheppard Architect



T: +44 (0)20 8498 0211
 W: bridgetsheppard.com
 E: bridget.sheppard@btinternet.com

1A Bramley Close
 Woodford Green
 Essex. IG8 7PL

CLIENT Venoru Ltd.	
PROJECT 49 Marchmont Street, WC1N 1AP	
DRAWING SURVEY OF SIGNIFICANCE ROOF plan	
DRG. No 24	REVISION -
SCALE 1:50 @ A 3 paper	DATE 29 Dec 2017