


Key Plan

South Elevation

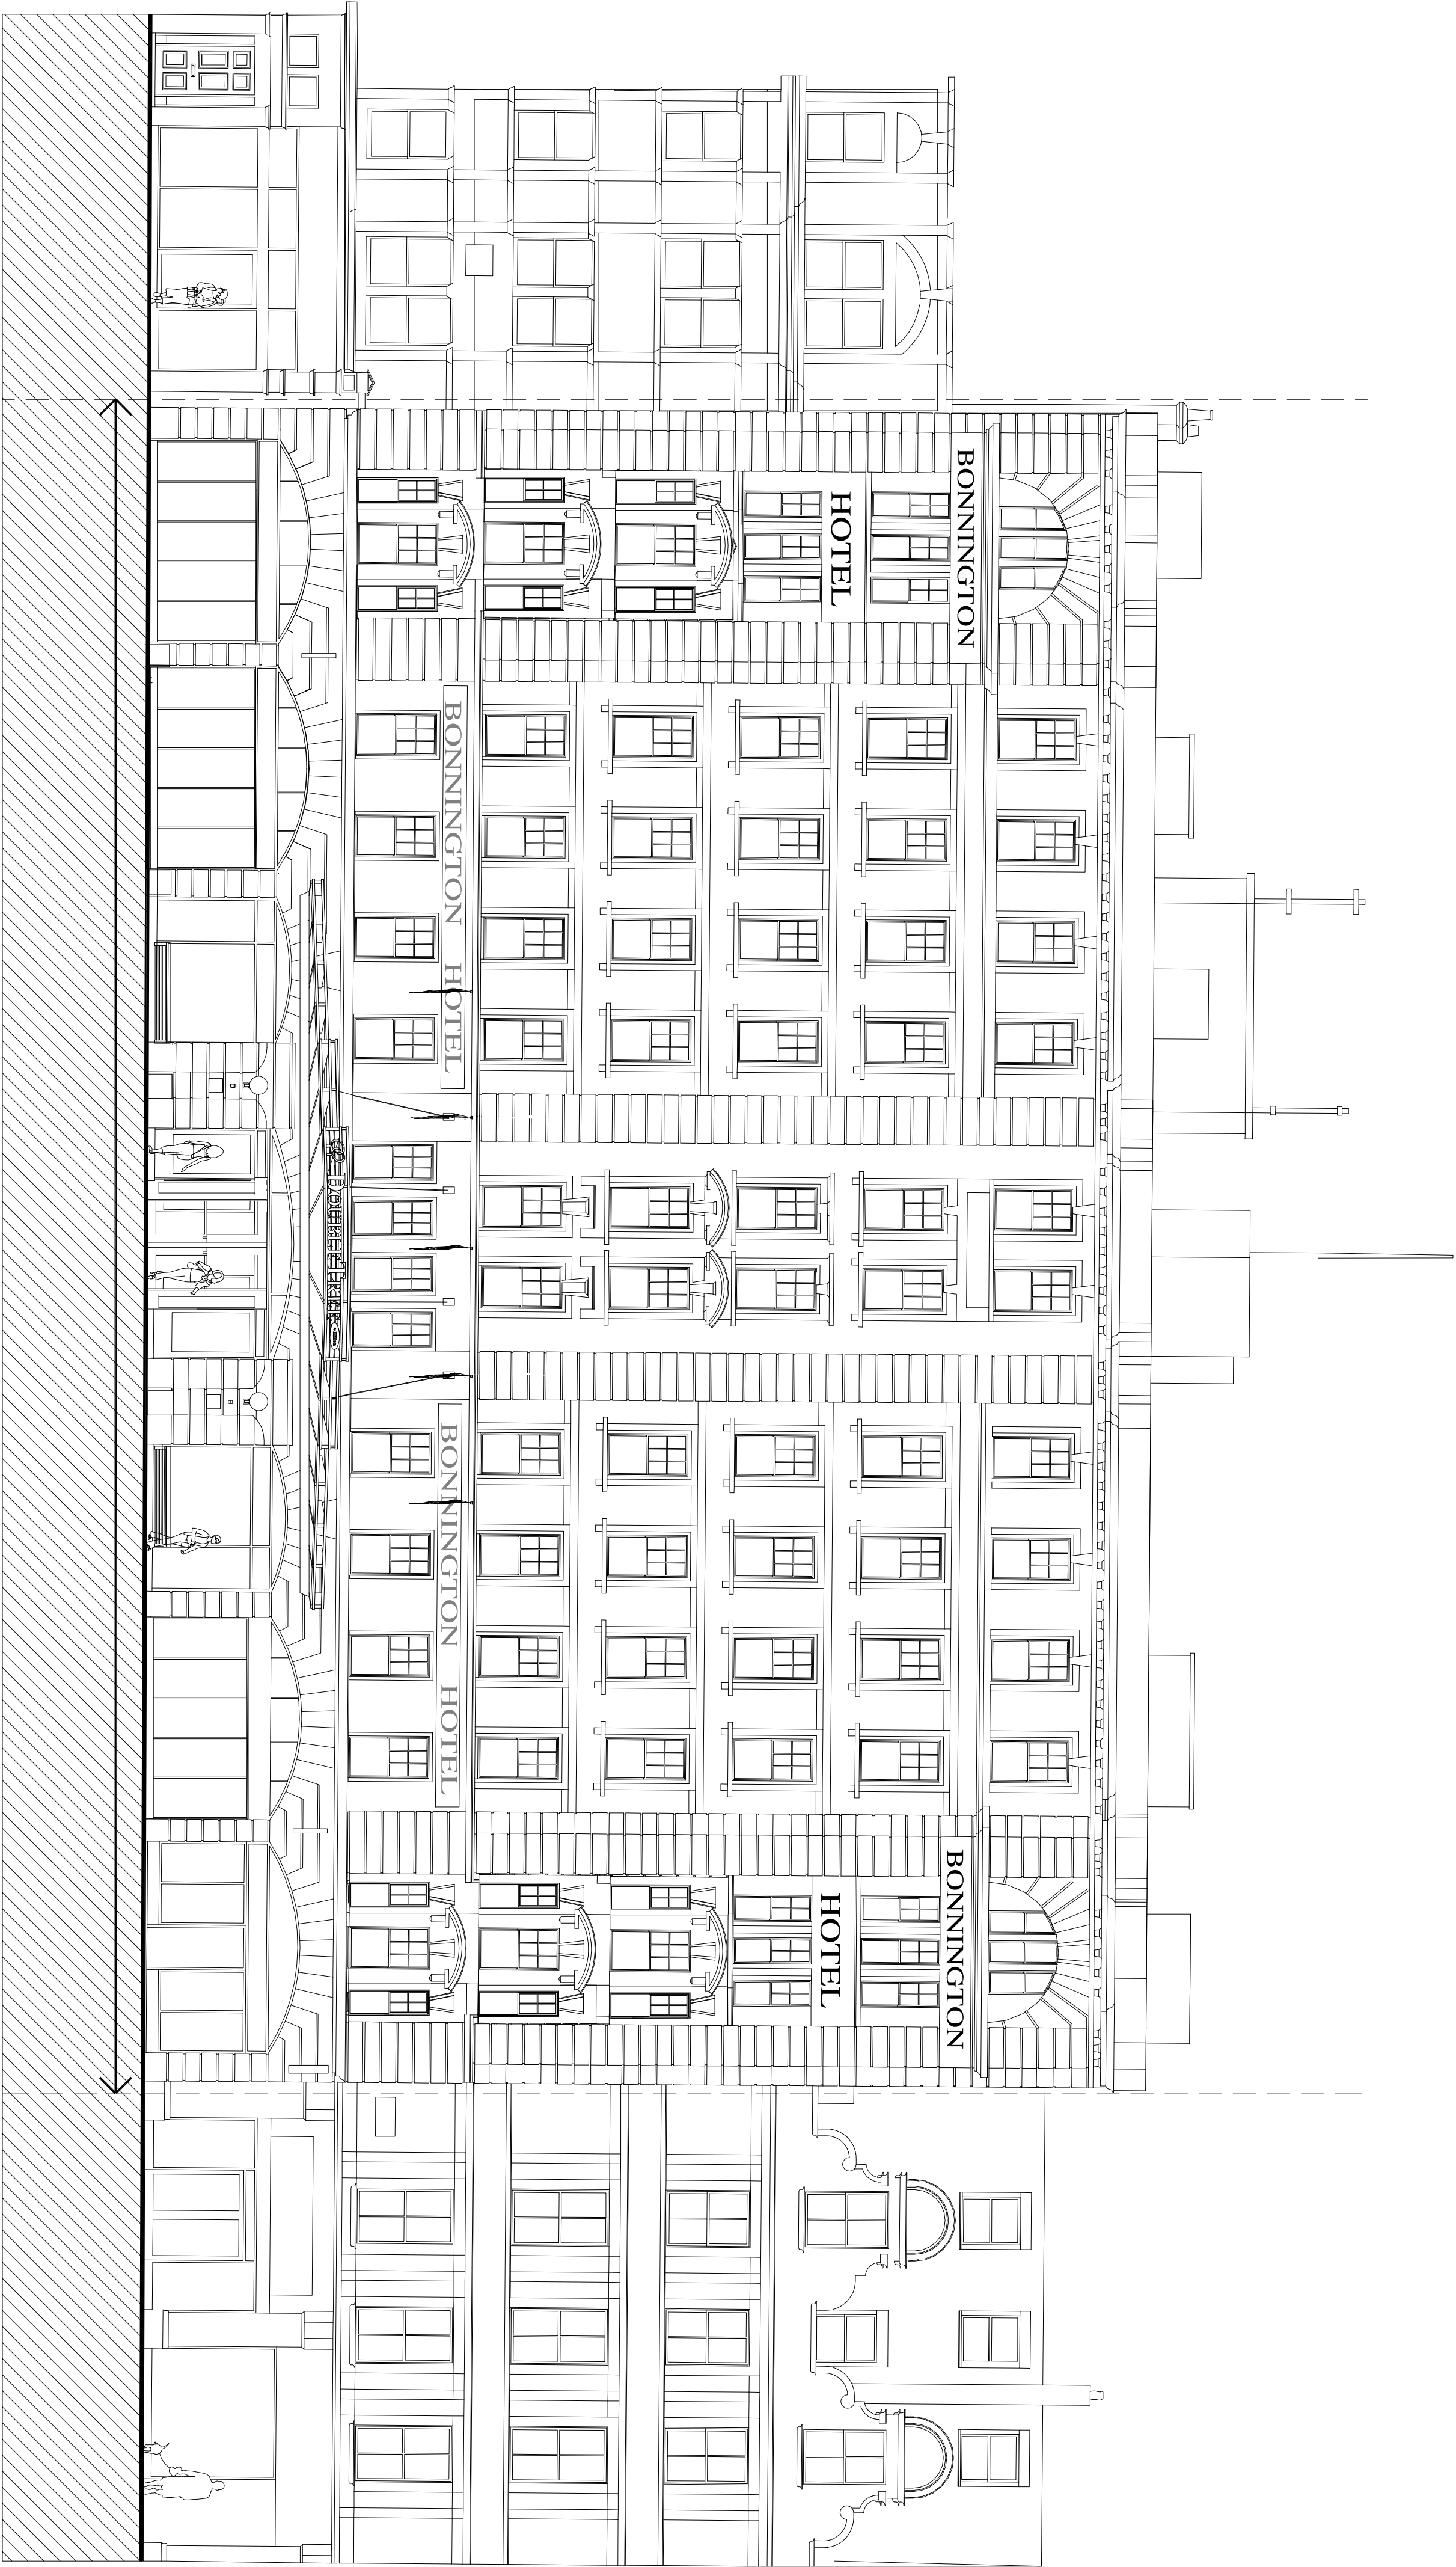

South Elevation - 1:100

APPLICATION SITE



## MORRISON DESIGN

CHARTERED ARCHITECTS

St Almunds House, 103 Belper Road, Derby DE1 3ES

T: 01332 263356 F: 01332 291441 E: [architect@morrisondesign.co.uk](mailto:architect@morrisondesign.co.uk)

Job Title

Doubletree by Hilton, London West End

For Crimson Hotels

Drawing Title

South Elevation as Proposed

File Ref:

Project drawings:

Scale: 1:100@A1 Drawn: TS CFI Date: 19/12/17

Job No. Drawing No. Revision  
38298 052

PLANNING SUBMISSION