



PROPOSED ELEVATION 1:50 @ A1

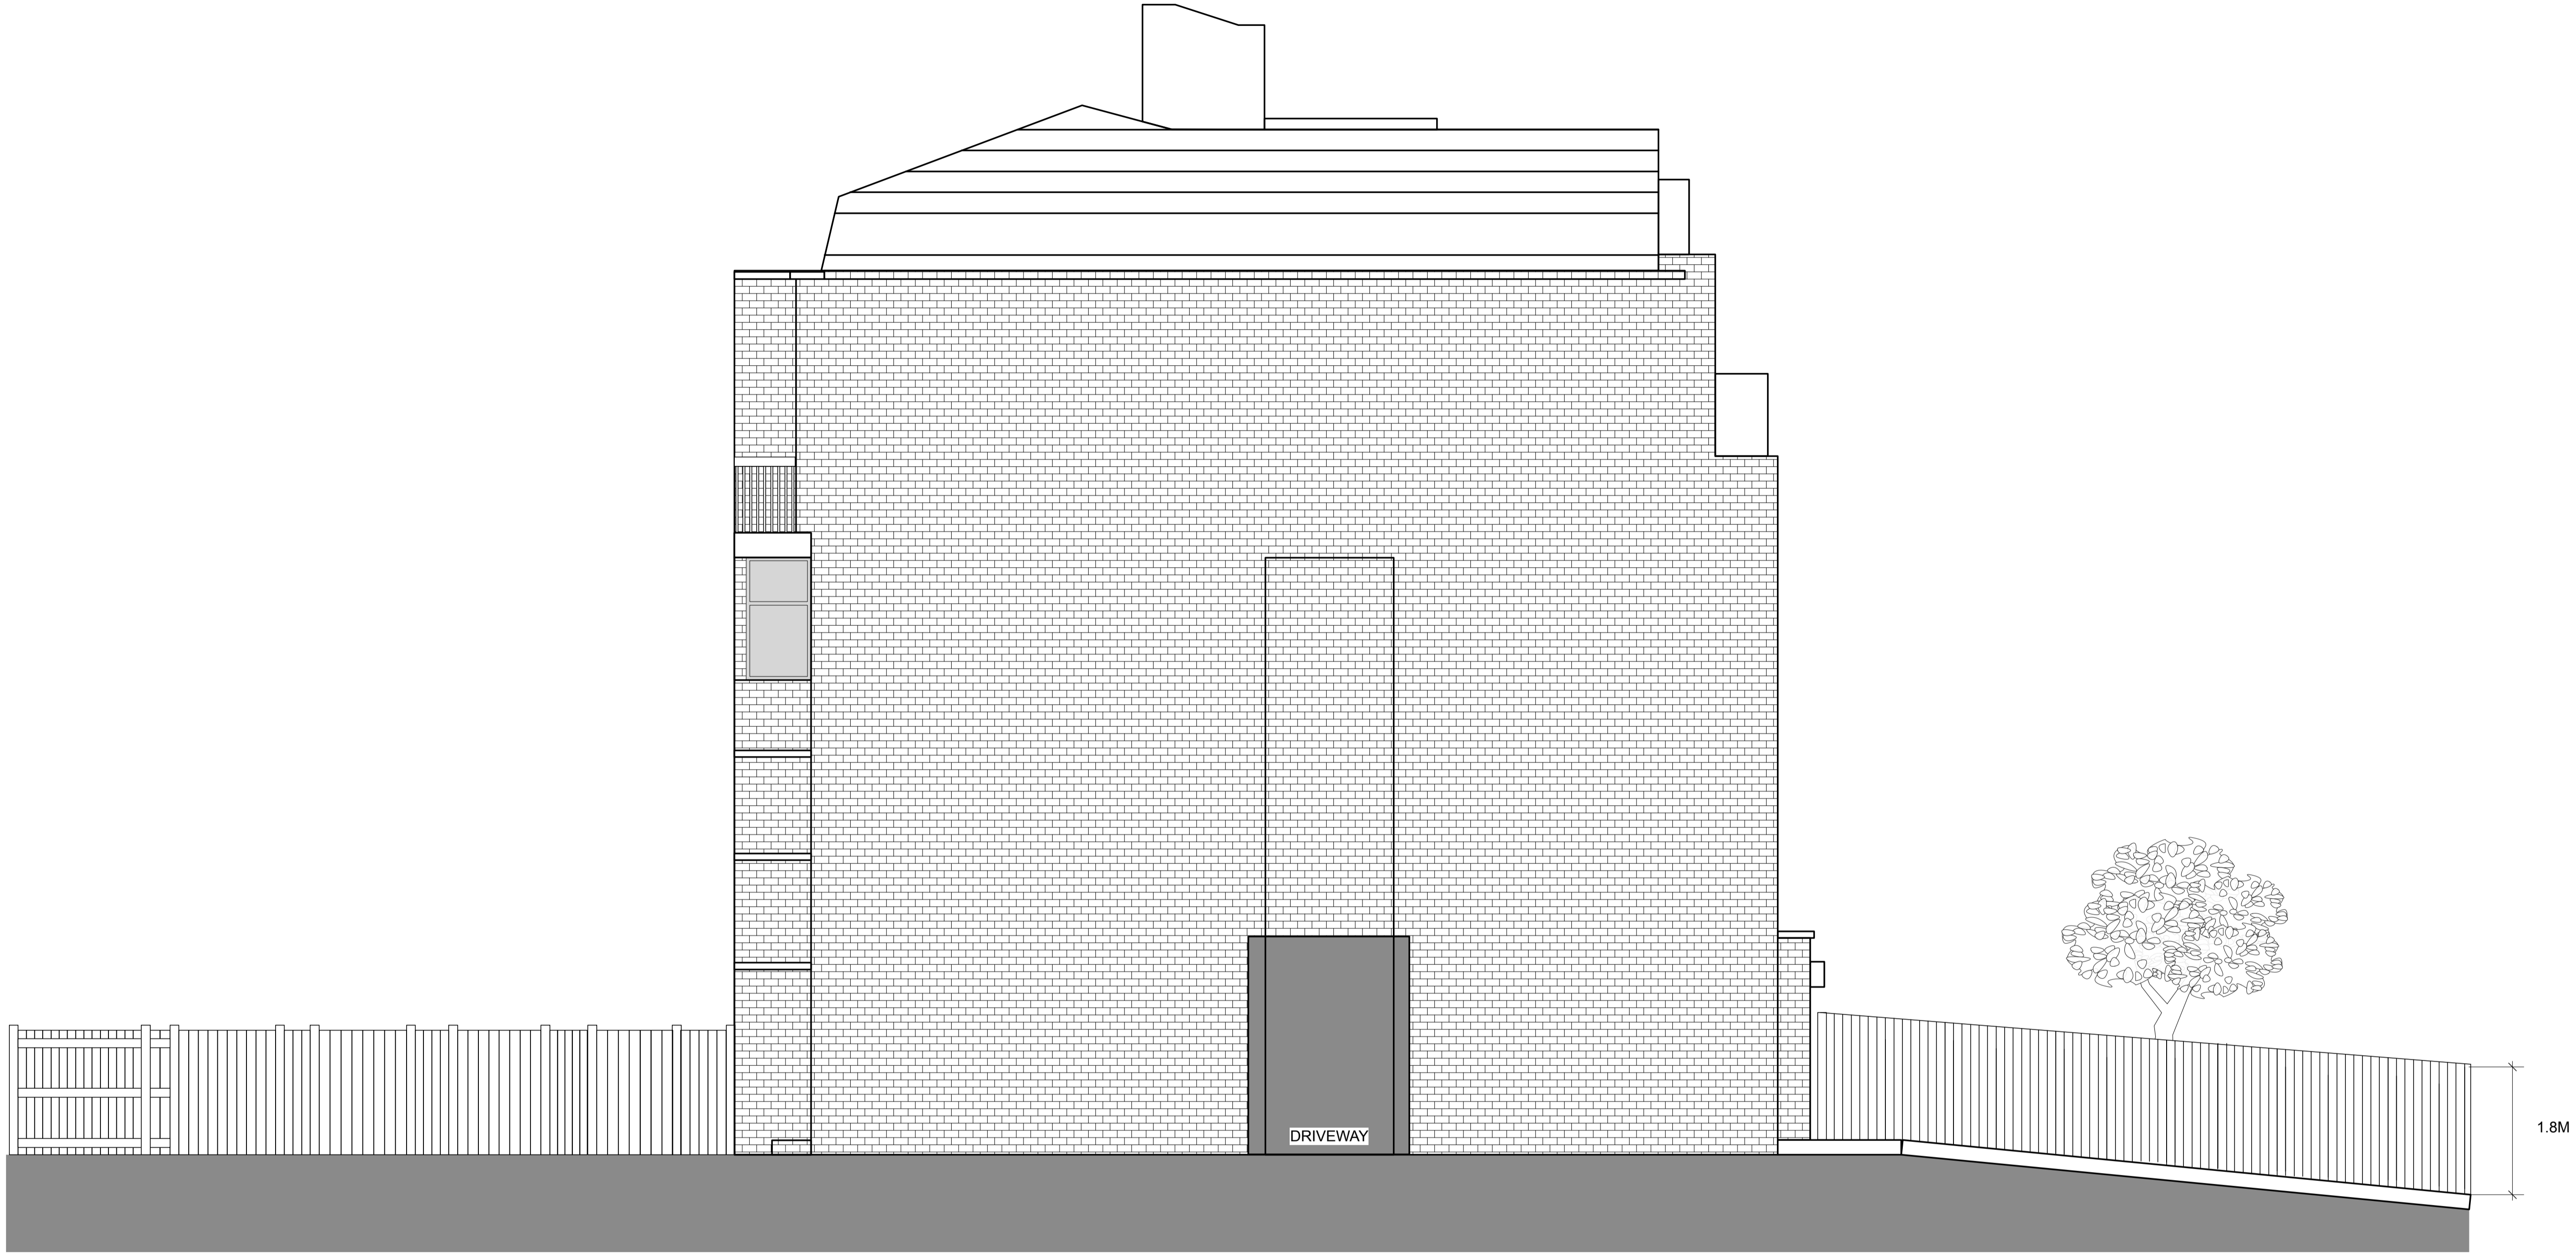

EXISTING FENCE TO GROUND FLOOR APARTMENT GARDEN.

NEW TIMBER BOUNDARY FENCE IN POSITION OF EXISTING TIMBER FENCE.

**SOUTH EAST ELEVATION**

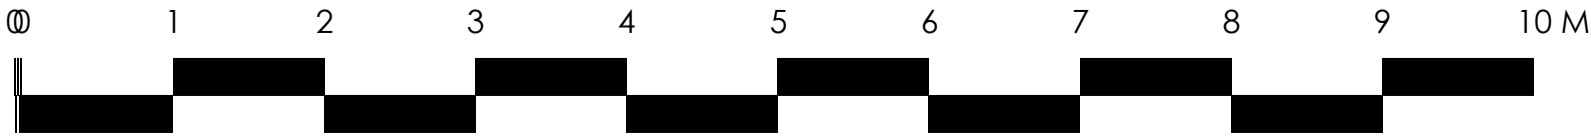

**DRAWING TITLE**  
**117 Haverstock Hill**  
**London NW3**

Brandcraft/Placecraft  
 07967 481690  
 info@brandcrafting.co.uk

**DRAWING TITLE**  
**PROPOSED SOUTH EAST ELEVATION NEW FENCE**

SCALE 1:50 @ A1	DSN BY EM
DATE 28/11/2017	DSN NO HH/04
JOB HHI	REV
STAGE PLANNING	