


0m 1m 2m 3m 4m 5m 10m

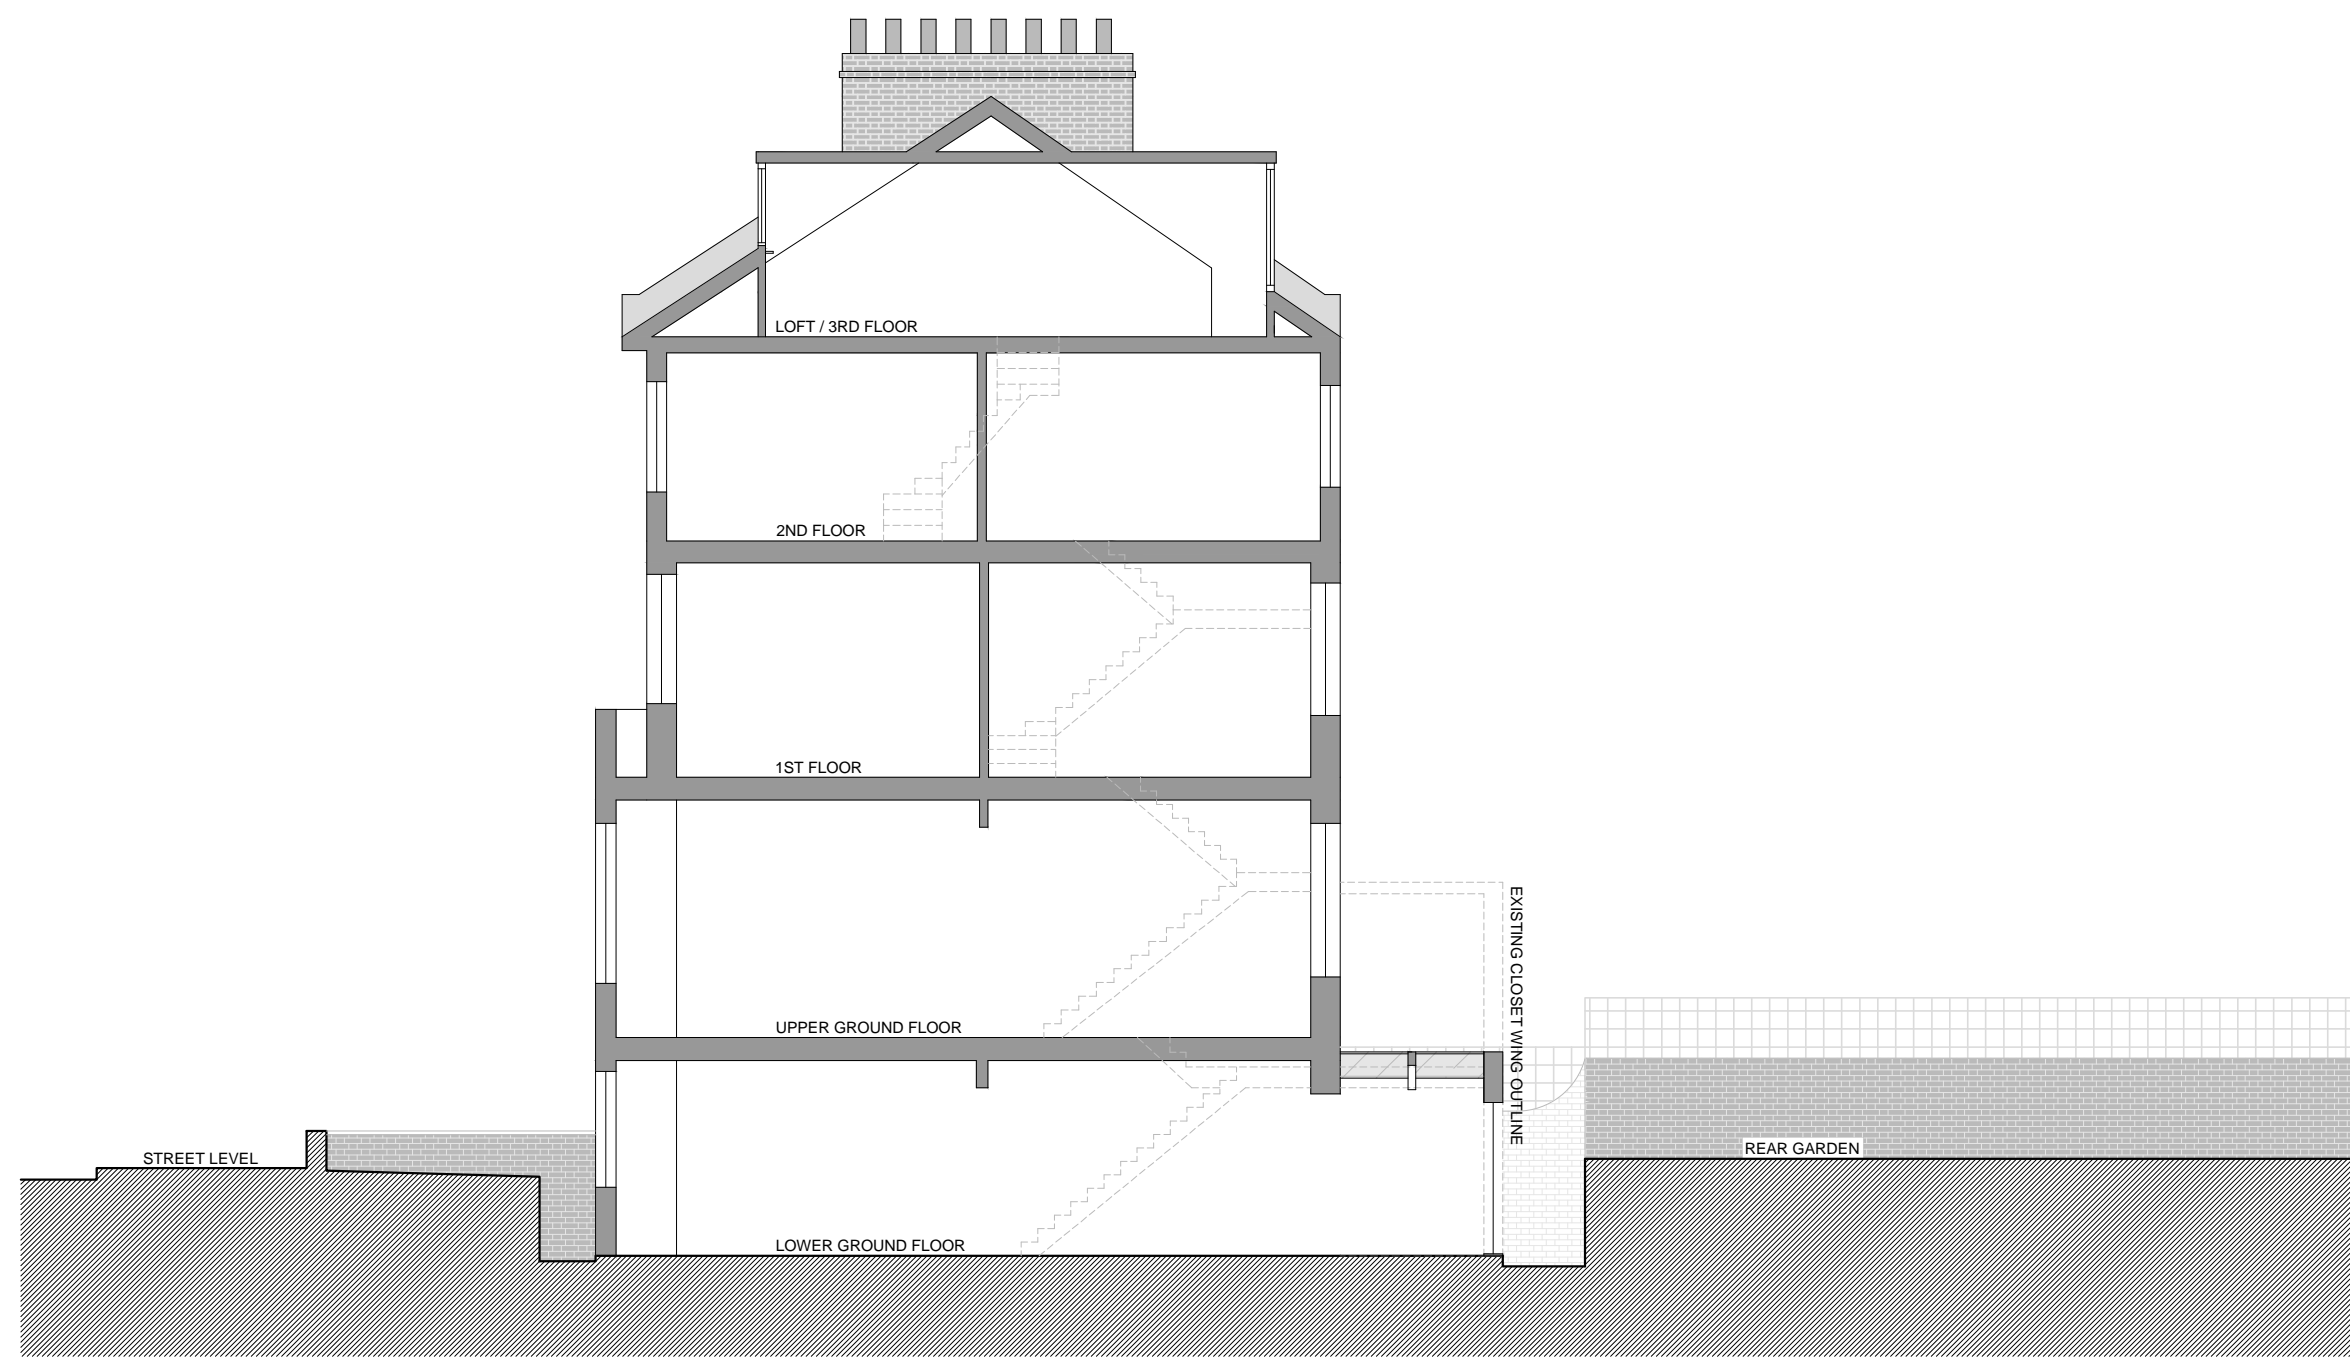

PROPOSED SECTION (INDICATIVE)

Revision notes:

Rev:	Date:	Notes:
A	06.01.2016	Omission of rear roof terrace; changes to front dormer fenestration

Drawn by:
GC

Applicant:
Mr. James Hall
47 Montpelier Grove London NW5 2XG

Project:
47 Montpelier Grove London NW5 2XG
Householder development

Drawing Title / Number:
Proposed Section (Indicative)
DWG - PRO - 01 (Planning Issue)

Date:
8 September 2015

Scale @ A3:
1:100

Revision:
A (06 Jan 2016)

BONNYSTREET PLANNING LIMITED

WWW.TOWNPLANNING.LONDON

0m 1m 2m 3m 4m 5m 10m

MATERIALS:

FRONT DORMER: MATERIALS TO RESEMBLE EXISTING



PROPOSED FRONT ELEVATION

Revision notes:

Rev:	Date:	Notes:
A	06.01.2016	Omission of rear roof terrace; changes to front dormer fenestration

Drawn by:
GC

Project:
47 Montpelier Grove London NW5 2XG
Householder development

Date:
8 September 2015

Applicant:
Mr. James Hall
47 Montpelier Grove London NW5 2XG

Drawing Title / Number:
Proposed Front Elevation
DWG - PRO - 02 (Planning Issue)

Scale @ A3:
1:100

Revision:
A (06 Jan 2015)

BONNYSTREET PLANNING LIMITED

WWW.TOWNPLANNING.LONDON

0m 1m 2m 3m 4m 5m 10m

MATERIALS:

REAR DORMER: BI-FOLDING OR SLIDING DOORS, MATERIALS TO RESEMBLE EXISTING

INFILL EXTENSION: WHITE PAINTED BRICKWORK (OR RENDER) WITH GREY PAINTED METAL DOORS (BI-FOLDING OR SLIDING)



PROPOSED REAR ELEVATION

Revision notes:

Rev:	Date:	Notes:
A	06.01.2016	Omission of rear roof terrace; changes to front dormer fenestration

Drawn by:
GC

Applicant:
Mr. James Hall
47 Montpelier Grove London NW5 2XG

Project:
47 Montpelier Grove London NW5 2XG
Householder development

Drawing Title / Number:
Proposed Rear Elevation
DWG - PRO - 03 (Planning Issue)


Date:
25 August 2015

Scale @ A3:
1:100

Revision:
A (06 Jan 2015)

BONNYSTREET PLANNING LIMITED

WWW.TOWNPLANNING.LONDON

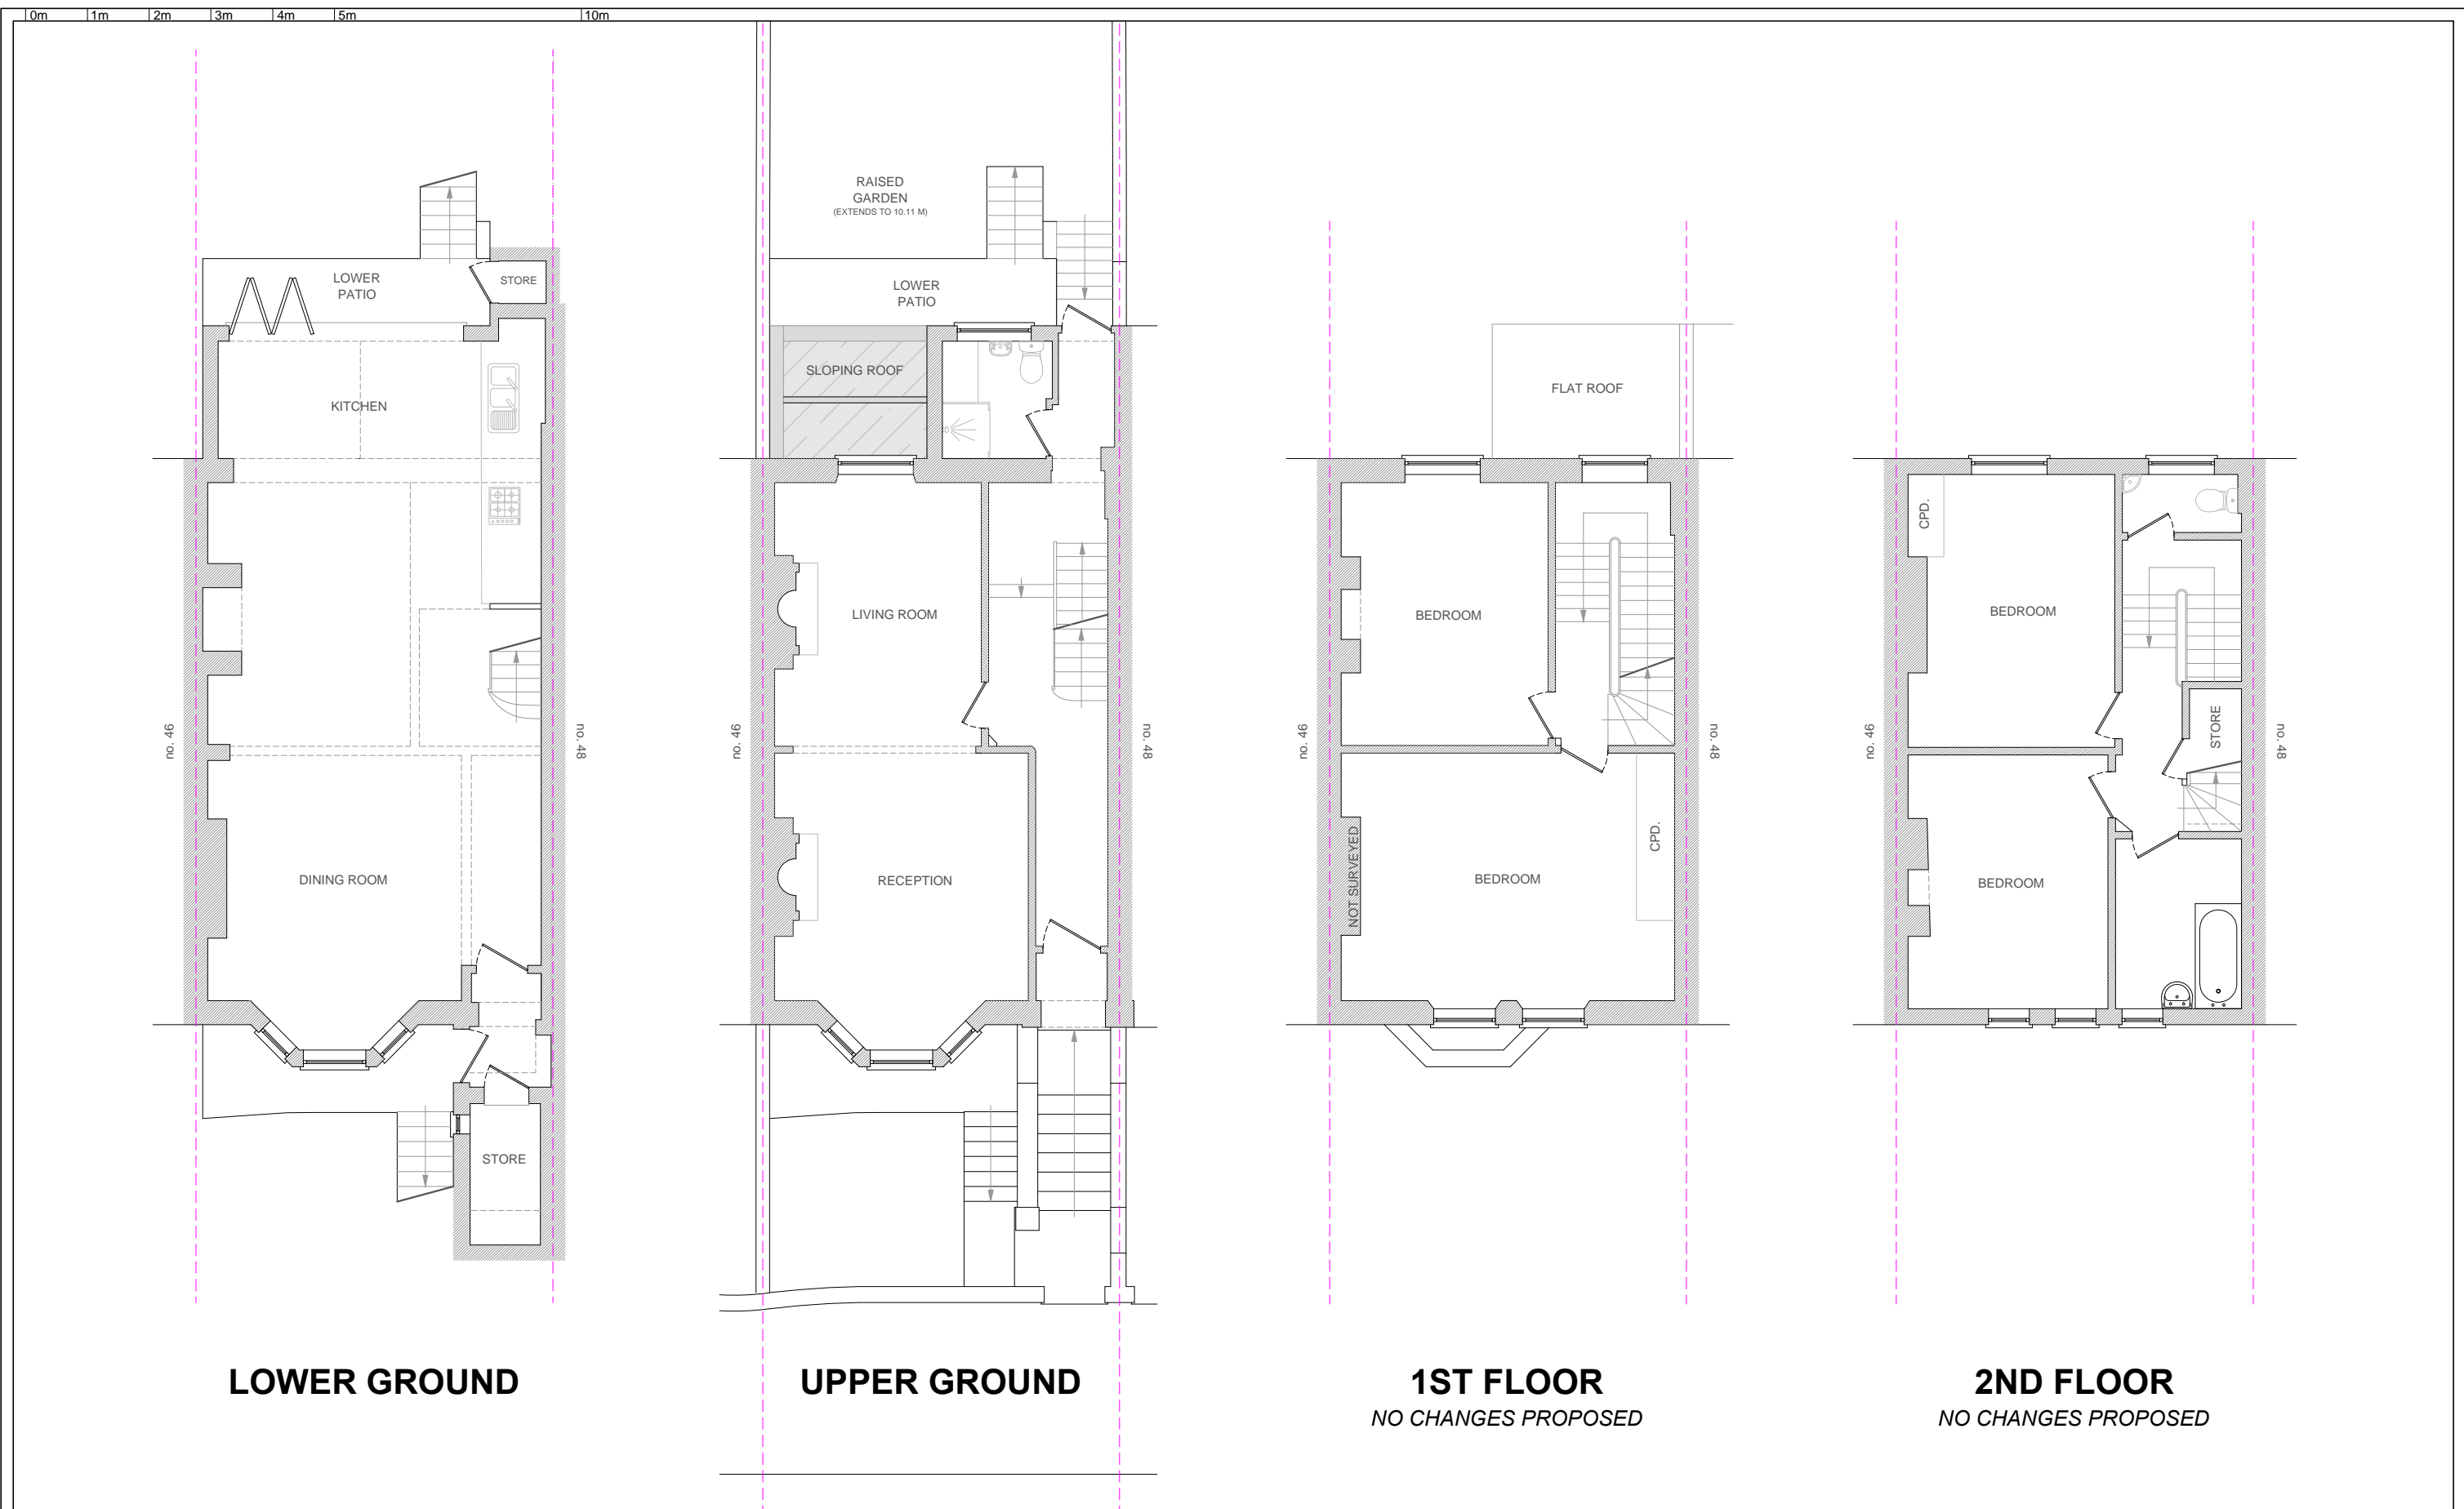

Revision notes:

Rev:	Date:	Notes:

Drawn by:
GC

Applicant:
Mr. James Hall
47 Montpelier Grove London NW5 2XG

Project:
47 Montpelier Grove London NW5 2XG
Householder development

Drawing Title / Number:
Proposed Lower Floor Plans
DWG - PRO - 04 (Planning Issue)

Date:
8 September 2015


Scale @ A3:
1:100

Revision:


BONNYSTREET PLANNING LIMITED

WWW.TOWNPLANNING.LONDON

0m 1m 2m 3m 4m 5m 10m

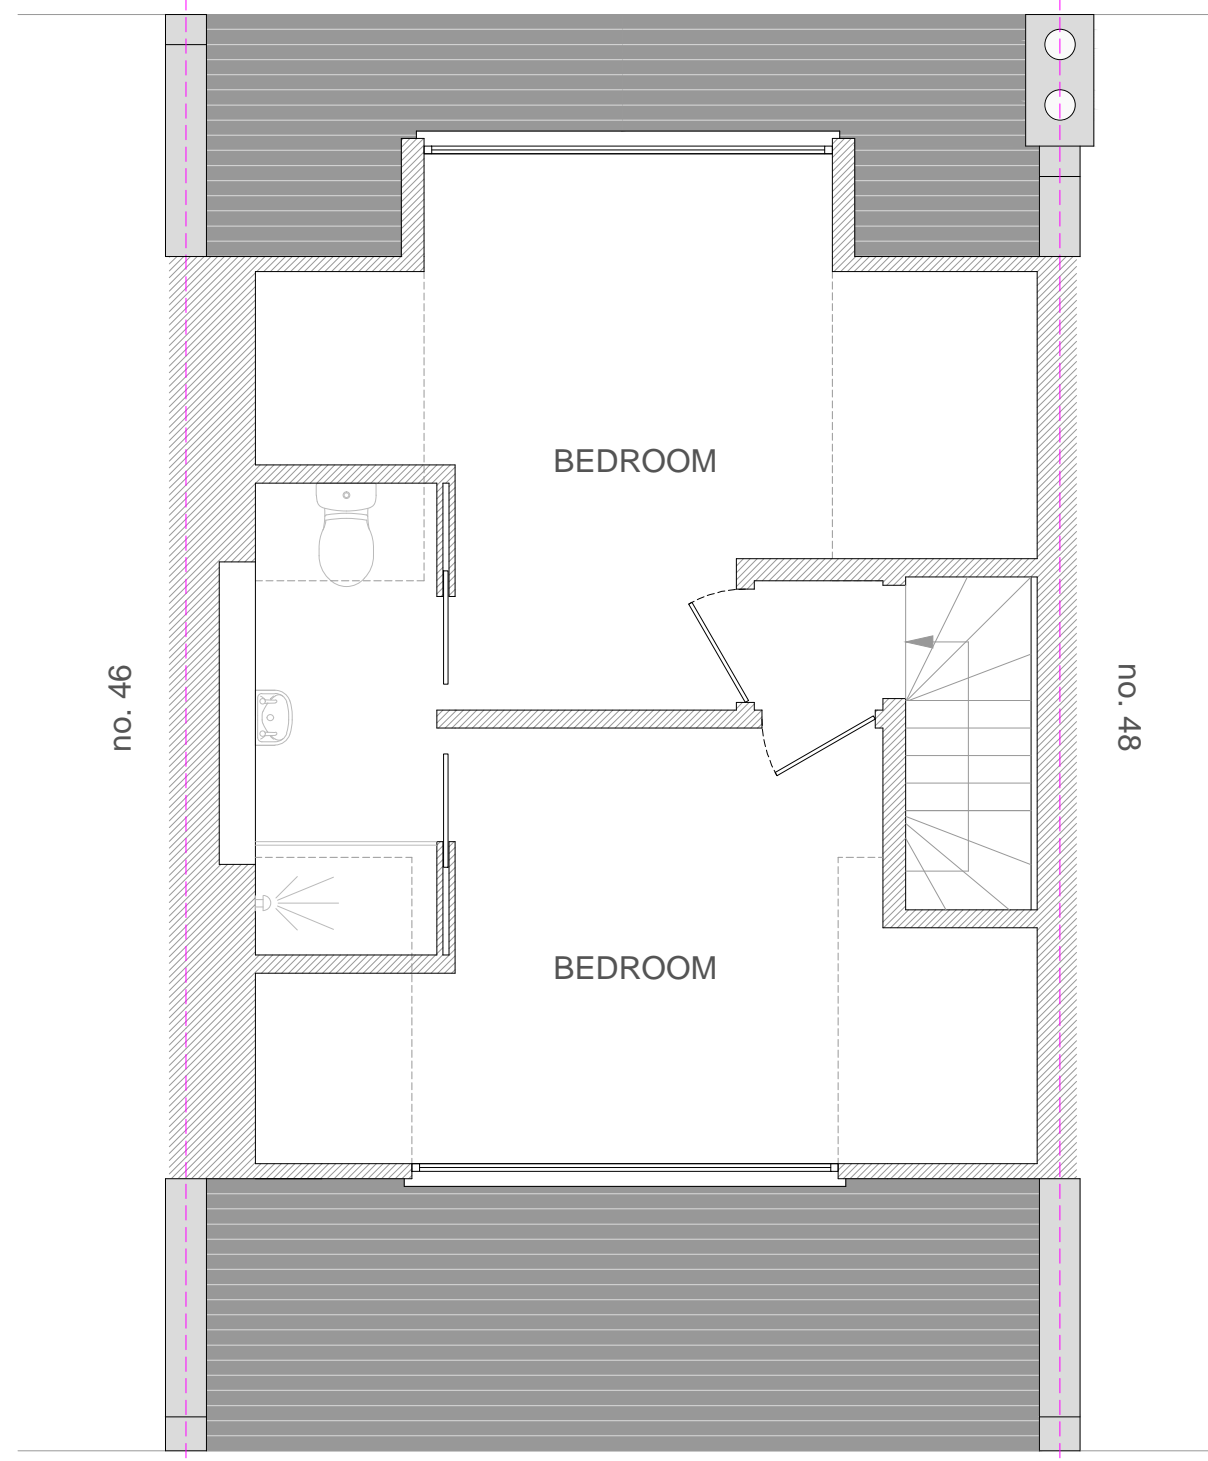

LOFT / 3RD FLOOR
AS PROPOSED

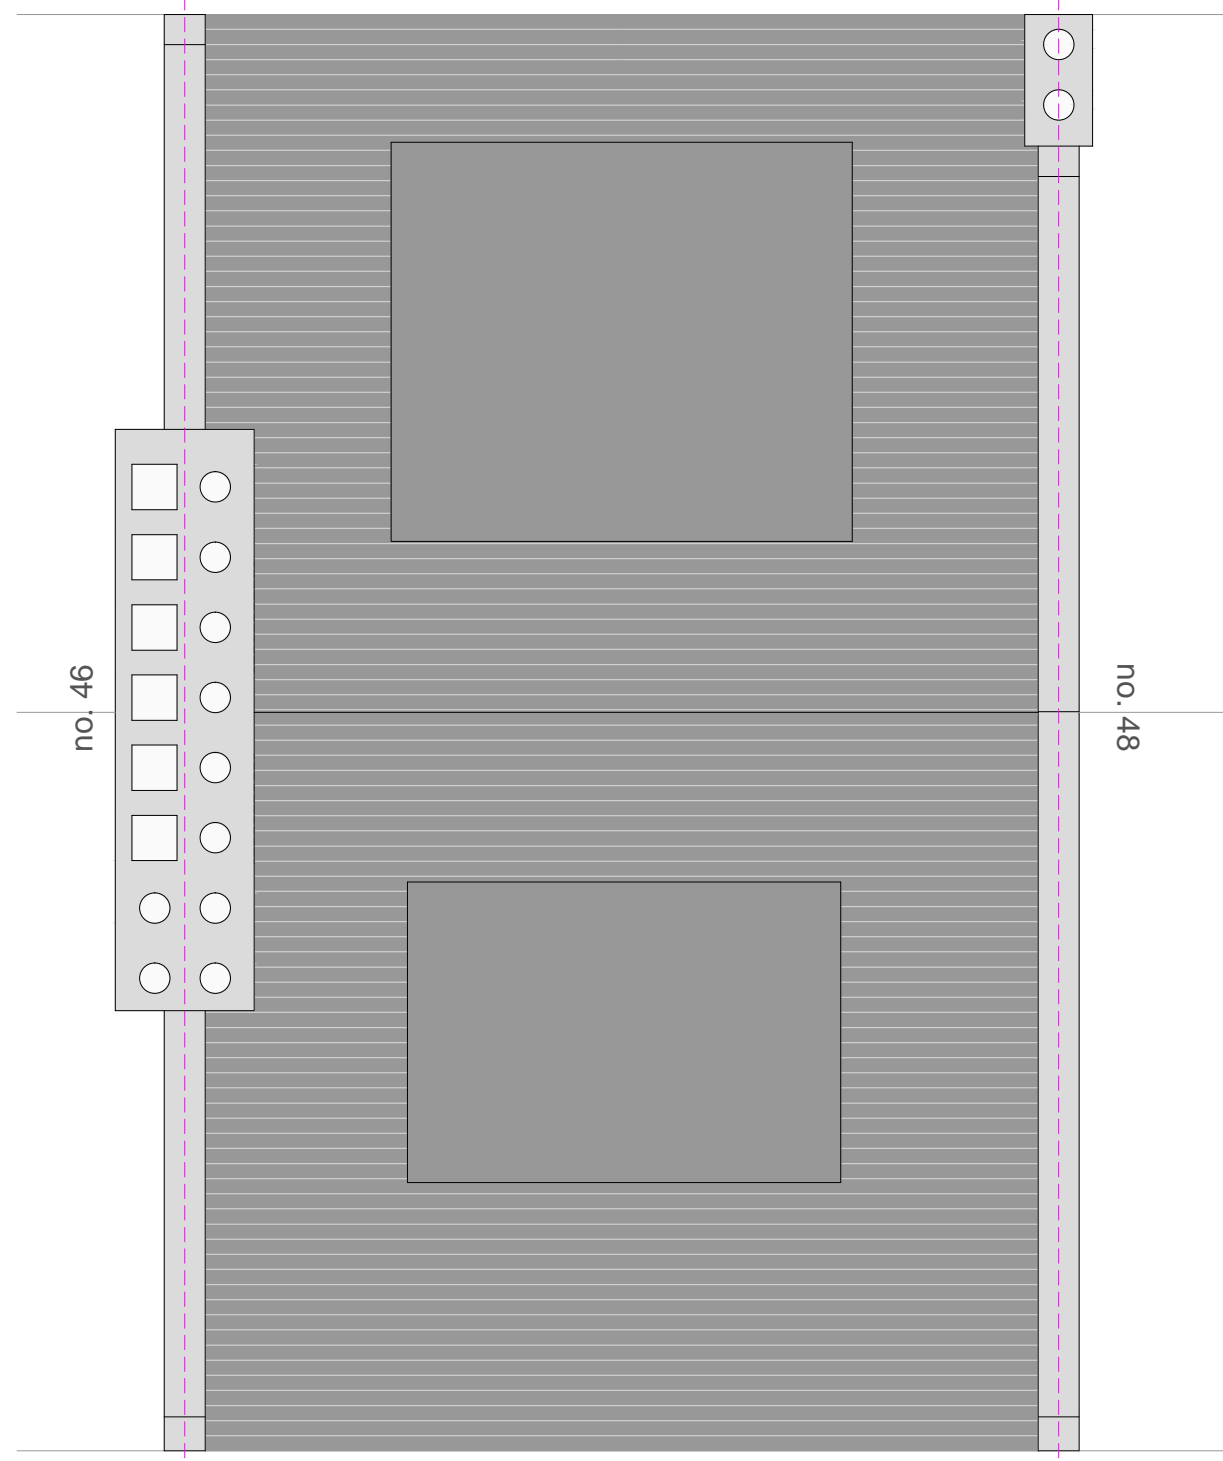

ROOF PLAN
AS PROPOSED

Revision notes:		
Rev:	Date:	Notes:
A	06.01.2016	Omission of rear roof terrace; changes to front dormer fenestration

Drawn by: GC	Applicant: Mr. James Hall 47 Montpellier Grove London NW5 2XG
------------------------	--

Project: 47 Montpellier Grove London NW5 2XG Householder development	Drawing Title / Number: Proposed Upper Floor and Roof Plans # DWG - PRO - 05 (Planning Issue)
---	--

Date: 8 September 2015	Scale @ A3: 1:50
Revision: A (06 Jan 2016)	

BONNYSTREET PLANNING LIMITED

WWW.TOWNPLANNING.LONDON