


GROUND FLOOR PLAN
AS EXISTING

KERB TO SHELTON STREET

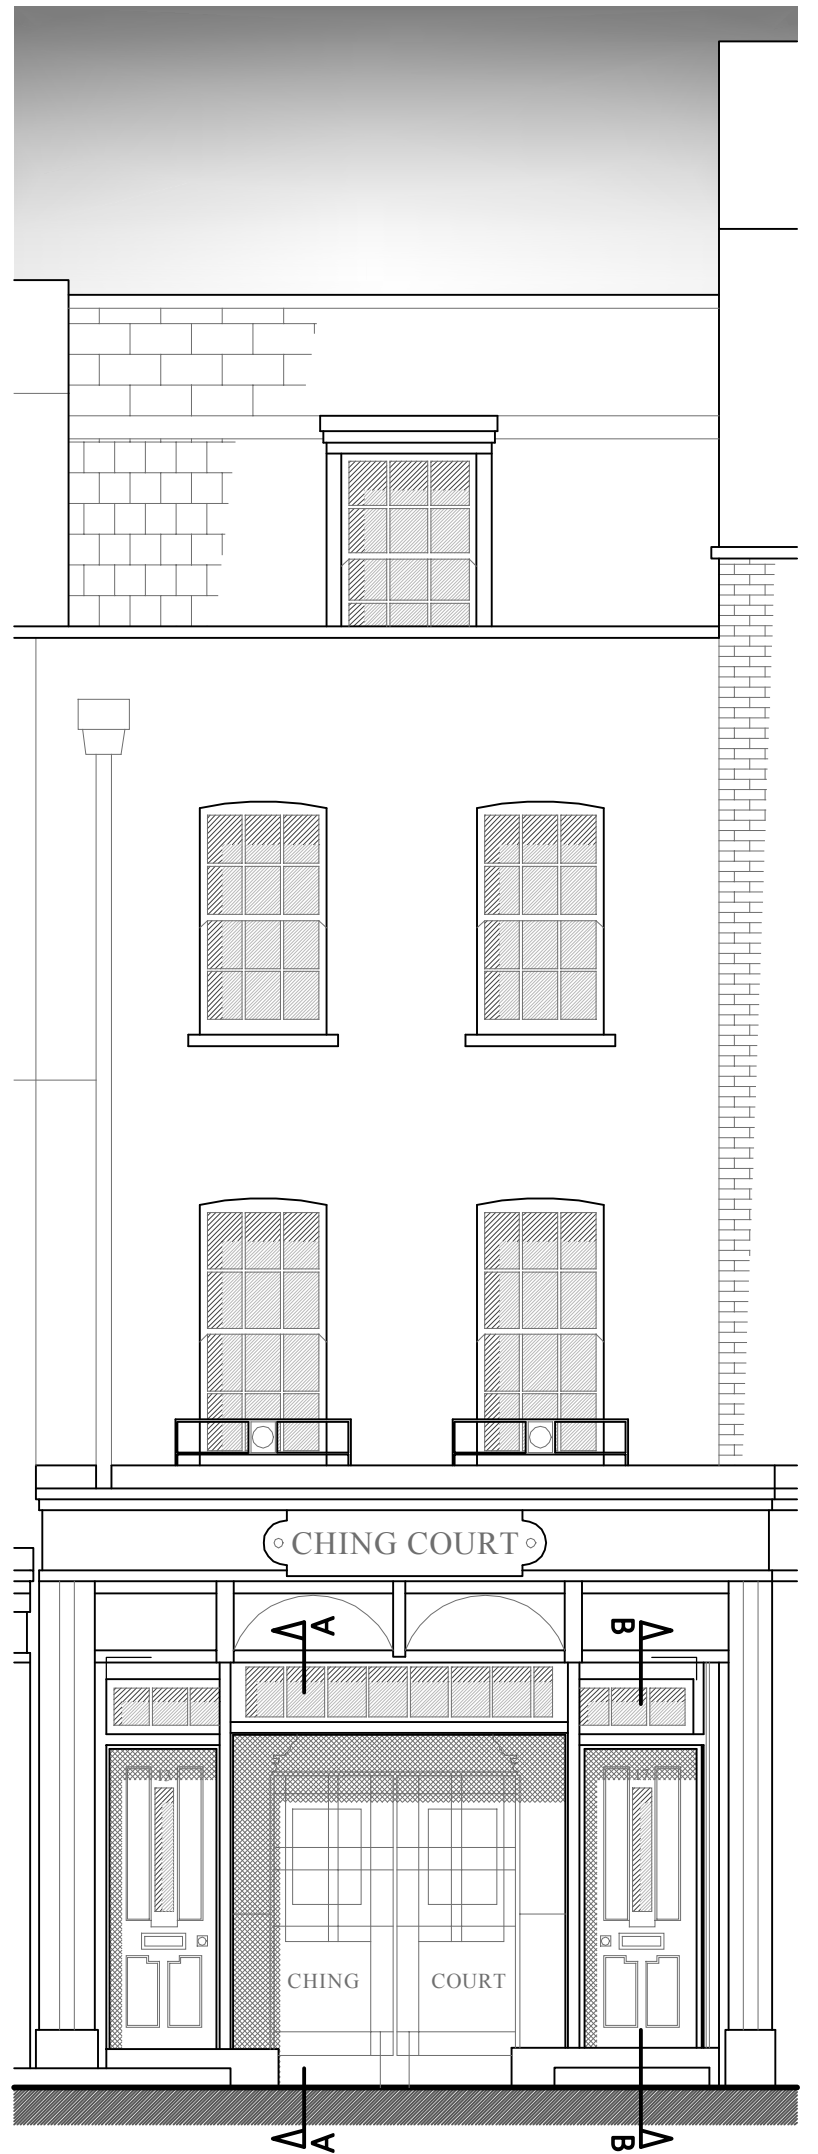

FRONT ELEVATION
AS EXISTING

1:50 SCALE
0m 1m 2m 3m 4m 5m

**FRESSON
AND TEE**

6th Floor Queens House
55-56 Lincoln's Inn Fields
LONDON WC2A 3LJ

020 7391 7100 www.fandt.com

NOTES:
LOCATION PLAN @ 1:1250 and NORTH UP
ALL SCALES/DIMENSIONS TO BE CHECKED ON SITE.

x	xx	xxxx	xx/xx/xxxx

DRAWING TITLE Plan & Elevation as Existing		JOB NO. 23945	
PROJECT NAME New Security Access		DRAWING NO. E01	
ADDRESS Ching Court Entrance 15 Shelton Street London WC2		SCALE 1:50 @A3	DATE Nov. 2017
CLIENT Shaftesbury Covent Garden Ltd		DRAWN BY HG	CHECKED BY HG



SECTION B-B
AS EXISTING



SECTION A-A
AS EXISTING

FRESSON AND TEE

6th Floor Queens House
55-56 Lincoln's Inn Fields
LONDON WC2A 3LJ
020 7391 7100 www.fandt.com

NOTES:
LOCATION PLAN @ 1:1250 and NORTH UP
ALL SCALES/DIMENSIONS TO BE CHECKED ON SITE.

REV	D.B.	Description	Date
x	xx	xxxx	xx/xx/xxxx

DRAWING TITLE
Sections as Existing

PROJECT NAME
New Security Access

ADDRESS
Ching Court Entrance
15 Shelton Street | London WC2

CLIENT
Shaftesbury Covent Garden Ltd

JOB NO. 23945	DRAWING NO. E02
-------------------------	---------------------------

SCALE 1:25@A3	DATE Nov. 2017
------------------	-------------------

DRAWN BY HG	CHECKED BY HG
----------------	------------------