


© The copyright of this drawing remains with Atkins Cook Associates and is not to be reproduced without written approval. Permission may be granted for non-commercial purposes only. The Contractor shall be responsible for obtaining all necessary planning and building control consents. This drawing is for information only and does not constitute an offer of any services.

Notes:

Rev.	Description	Date	By
P2	Site boundary to attend with storage and vehicle entrance are updated.	16/03/2015	ZK
P1	Final Issue	17/07/2014	ZK

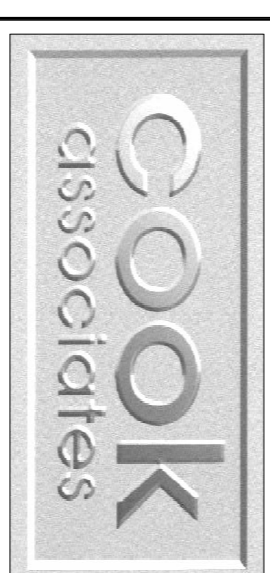

Architects
 Engineers
 Surveyors

Interior Designers

1 Lines Place, Preston Street
 Faversham, Kent ME13 8PQ
 Tel: 01795-532834 / 531002
 e-mail: mail@cook-design.com
 Fax: 01795-535605

Client:
 CSDB

Project:
 148 Fellows Road
 London
 NW3 3JH


Project No.:
 13023

Drawing Title:
 SITE PLAN
AS PROPOSED

Drawn by: AW
Checked by:
Date: JULY 2014
Scale @ A1: 1:100

Status: PRELIMINARY

Drawing No.: 115 **Rev. No.:** P2

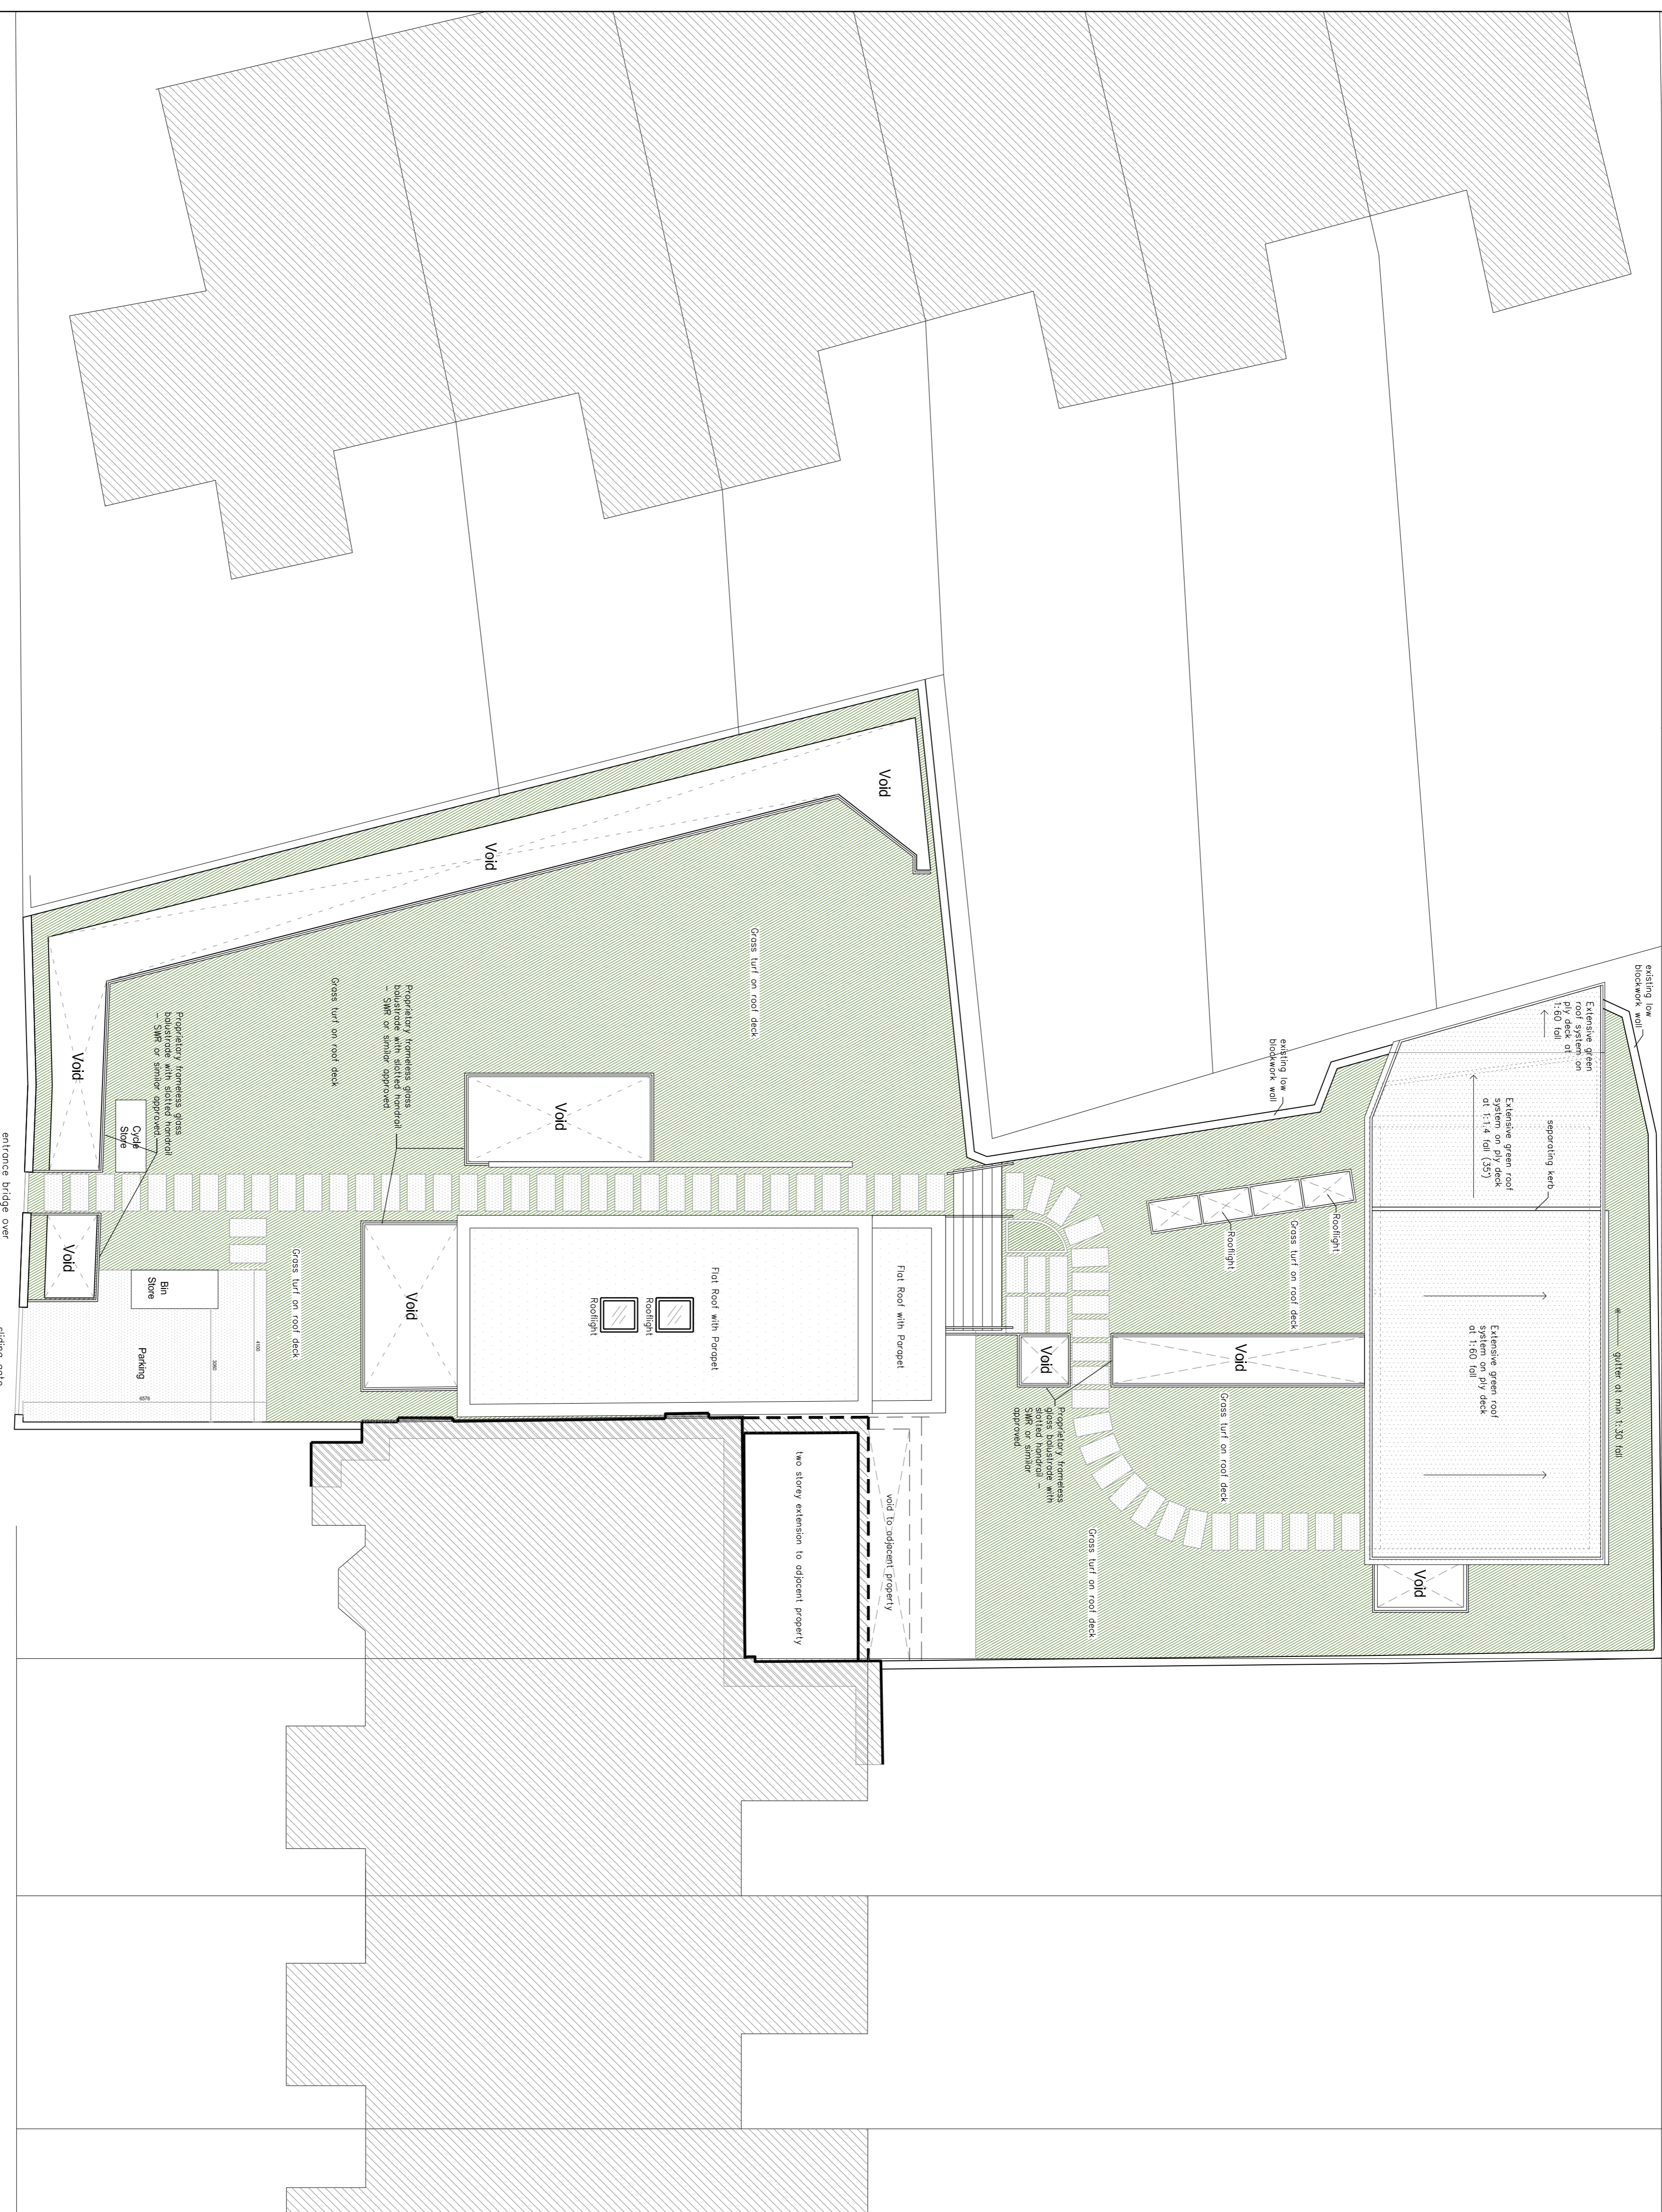

FELLOWS ROAD