


DO NOT SCALE FROM THIS DRAWING
ALL DIMENSIONS TO BE CONFIRMED ON SITE BY THE
CONTRACTOR PRIOR TO CONSTRUCTION

HEALTH AND SAFETY INFORMATION
REF CONSTRUCTION RISKS

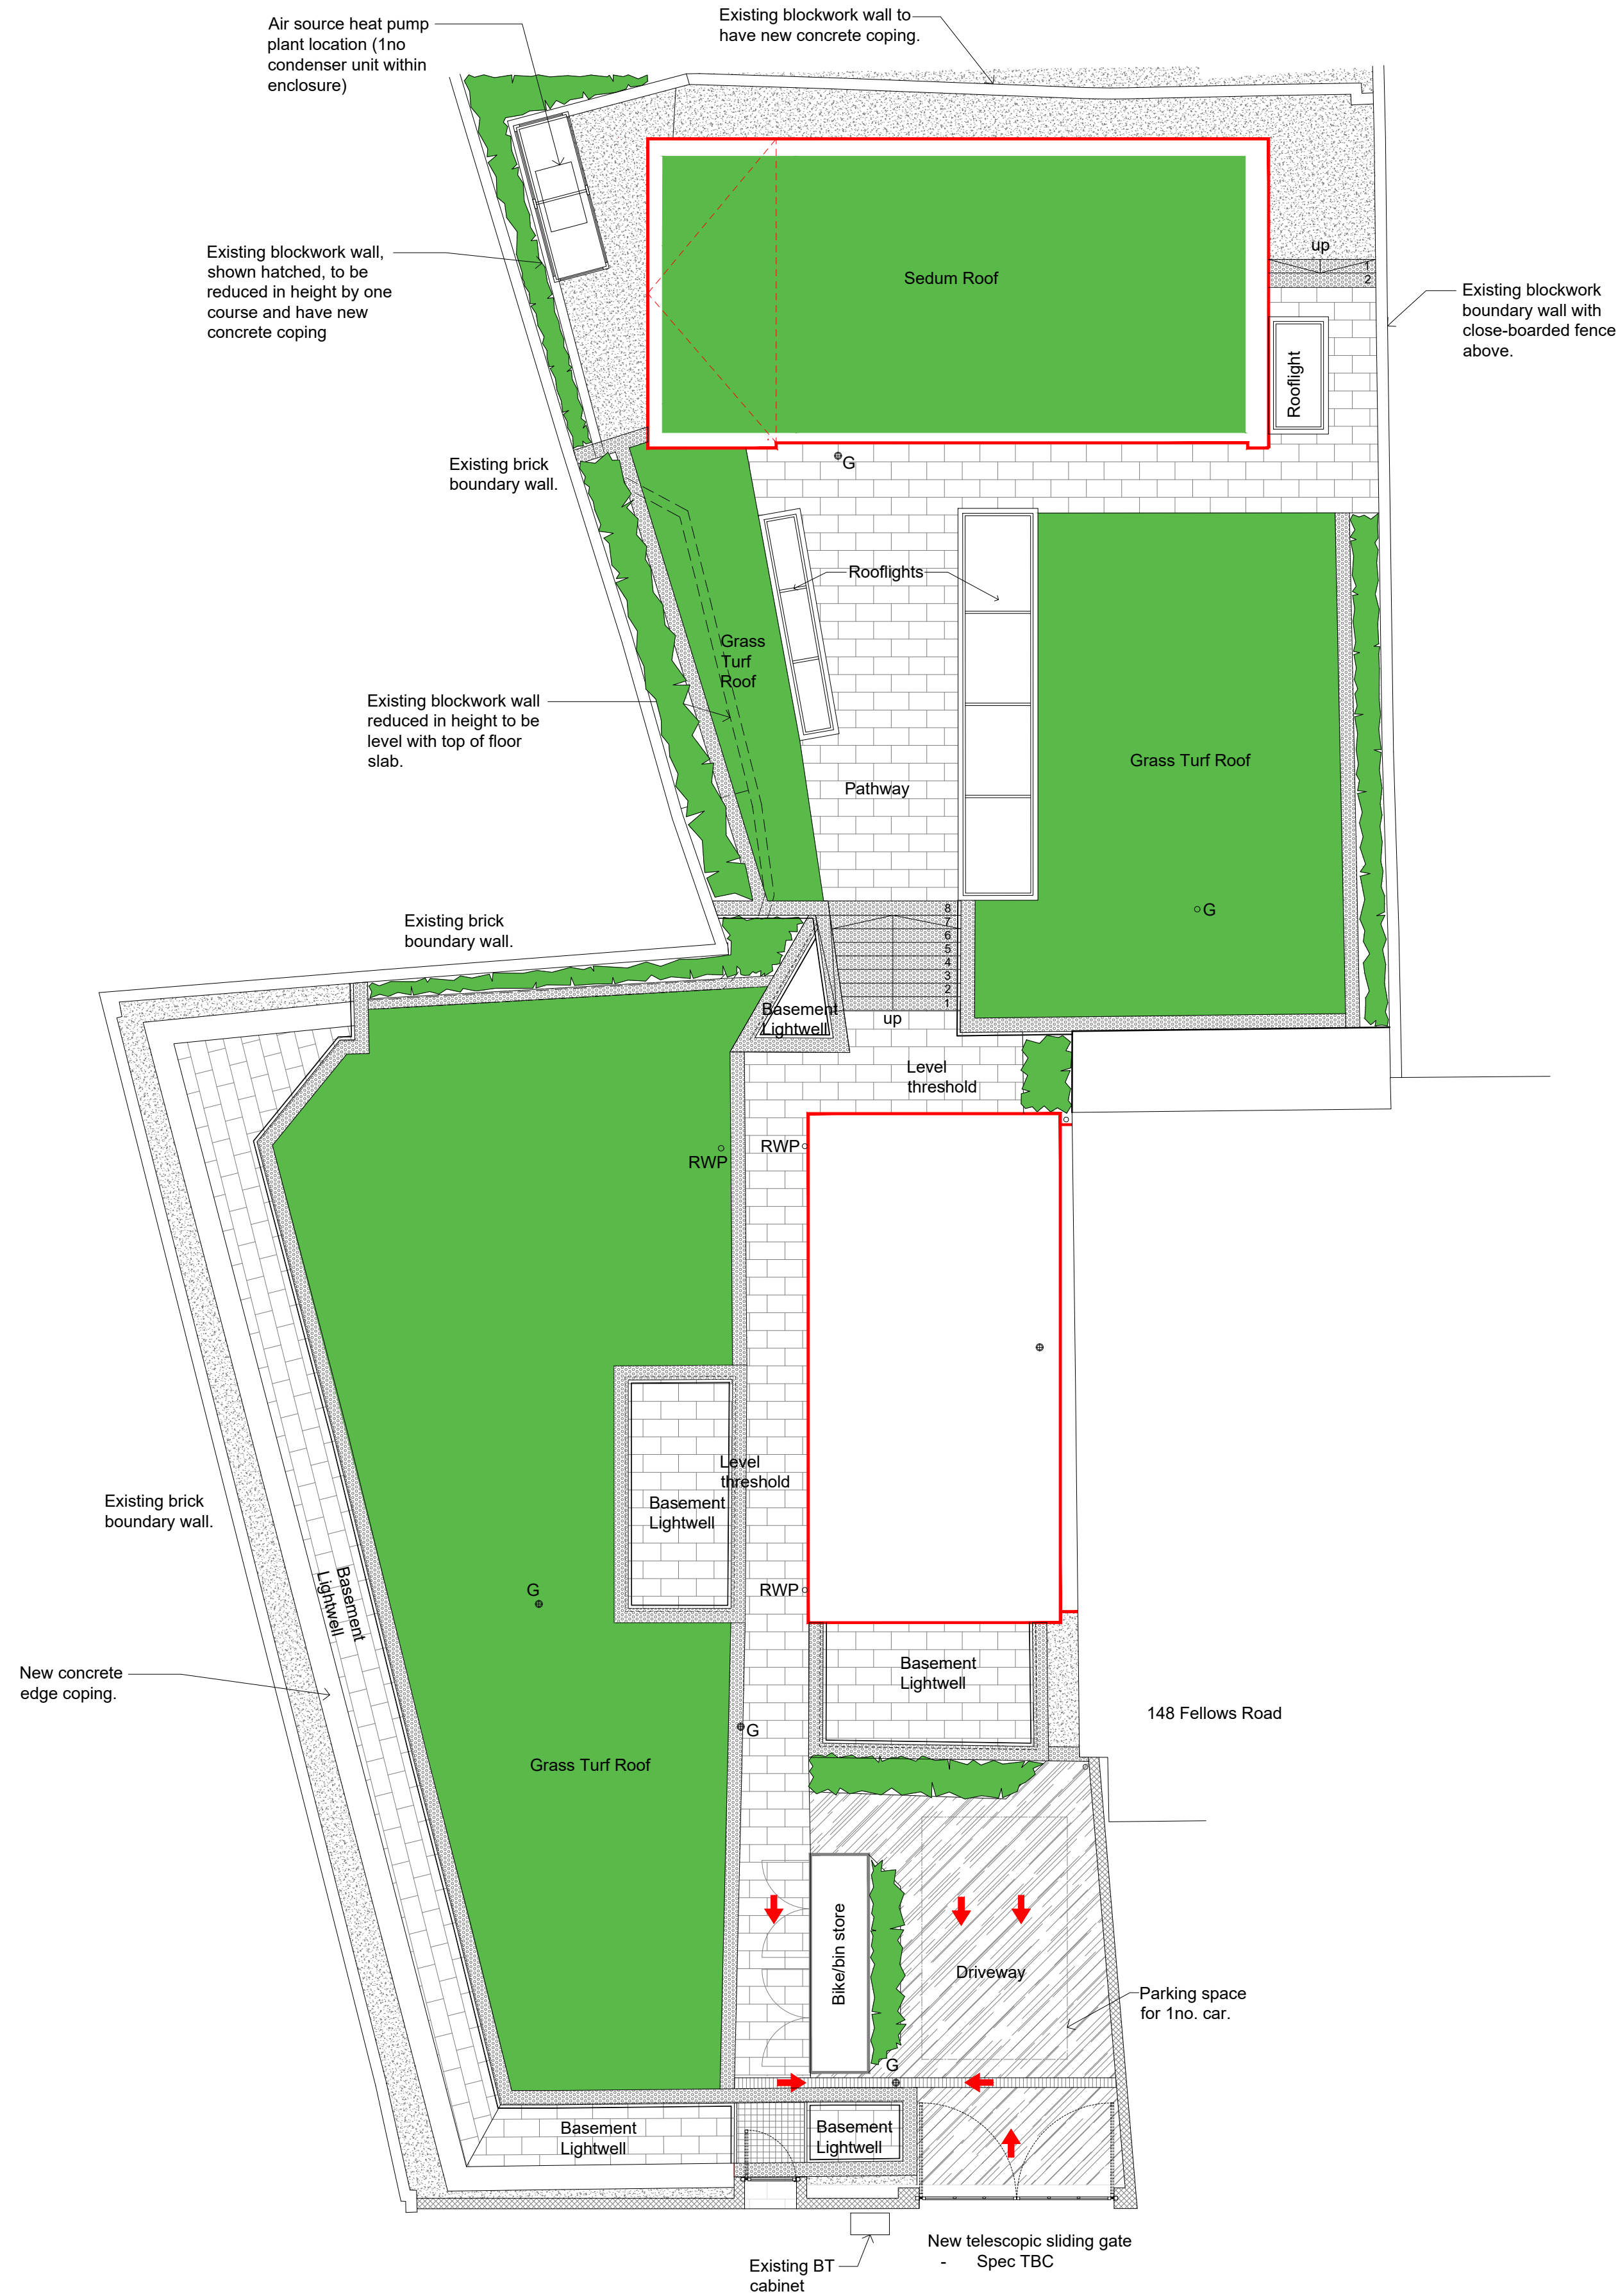

External Finishes	
	Footpath paving to final selection on sub-base to Civil Engineers specification
	Resin-bound gravel to final selection on sub-base to Civil Engineers specification
	10mm rounded gravel, max 40mm deep, to final selection on weed barrier on sub-base to Civil Engineers specification
	Grass turf on growing medium and waterproof/ drainage layers to specialist details and specification.
	Metal grate bridge link to final selection and details
	Vitrified plank paving to final selection on sub-base to Civil Engineers specification and separate details.
	Soft landscaping/area of planting
	Linear surface water drainage channel
	New rendered blockwork boundary walling to separate details

REV	DATE	CHK	AMENDMENTS
03	18/01/18	CP	EXTERNAL AIR CONDITIONING UNIT SIZE AMENDED
02	09/01/18	SR	PERIODIC UNITS' PLANT AREA RELOCATED GATES REVISED, AREA OF TURF ROOF INCREASED
01	02/11/17	TB	AREAS OF PLANTING AND SOFT LANDSCAPING SHOWN
00	17/10/17	SR	FIRST ISSUE



KEY PLAN

CLIENT
Fellows Cottage Ltd

PROJECT
Fellows Road
London NW3 3JH

DRAWING
Proposed Site Plan

FOR INFORMATION			
SCALE	1:100	PAPER	A1
DWG NO	FEL101 001	DATE	Oct 2017
		REV	03