


Notes :

NOTE
THIS DRAWING HAS NOT BEEN PRODUCED
FROM A FULL MEASURED SURVEY.

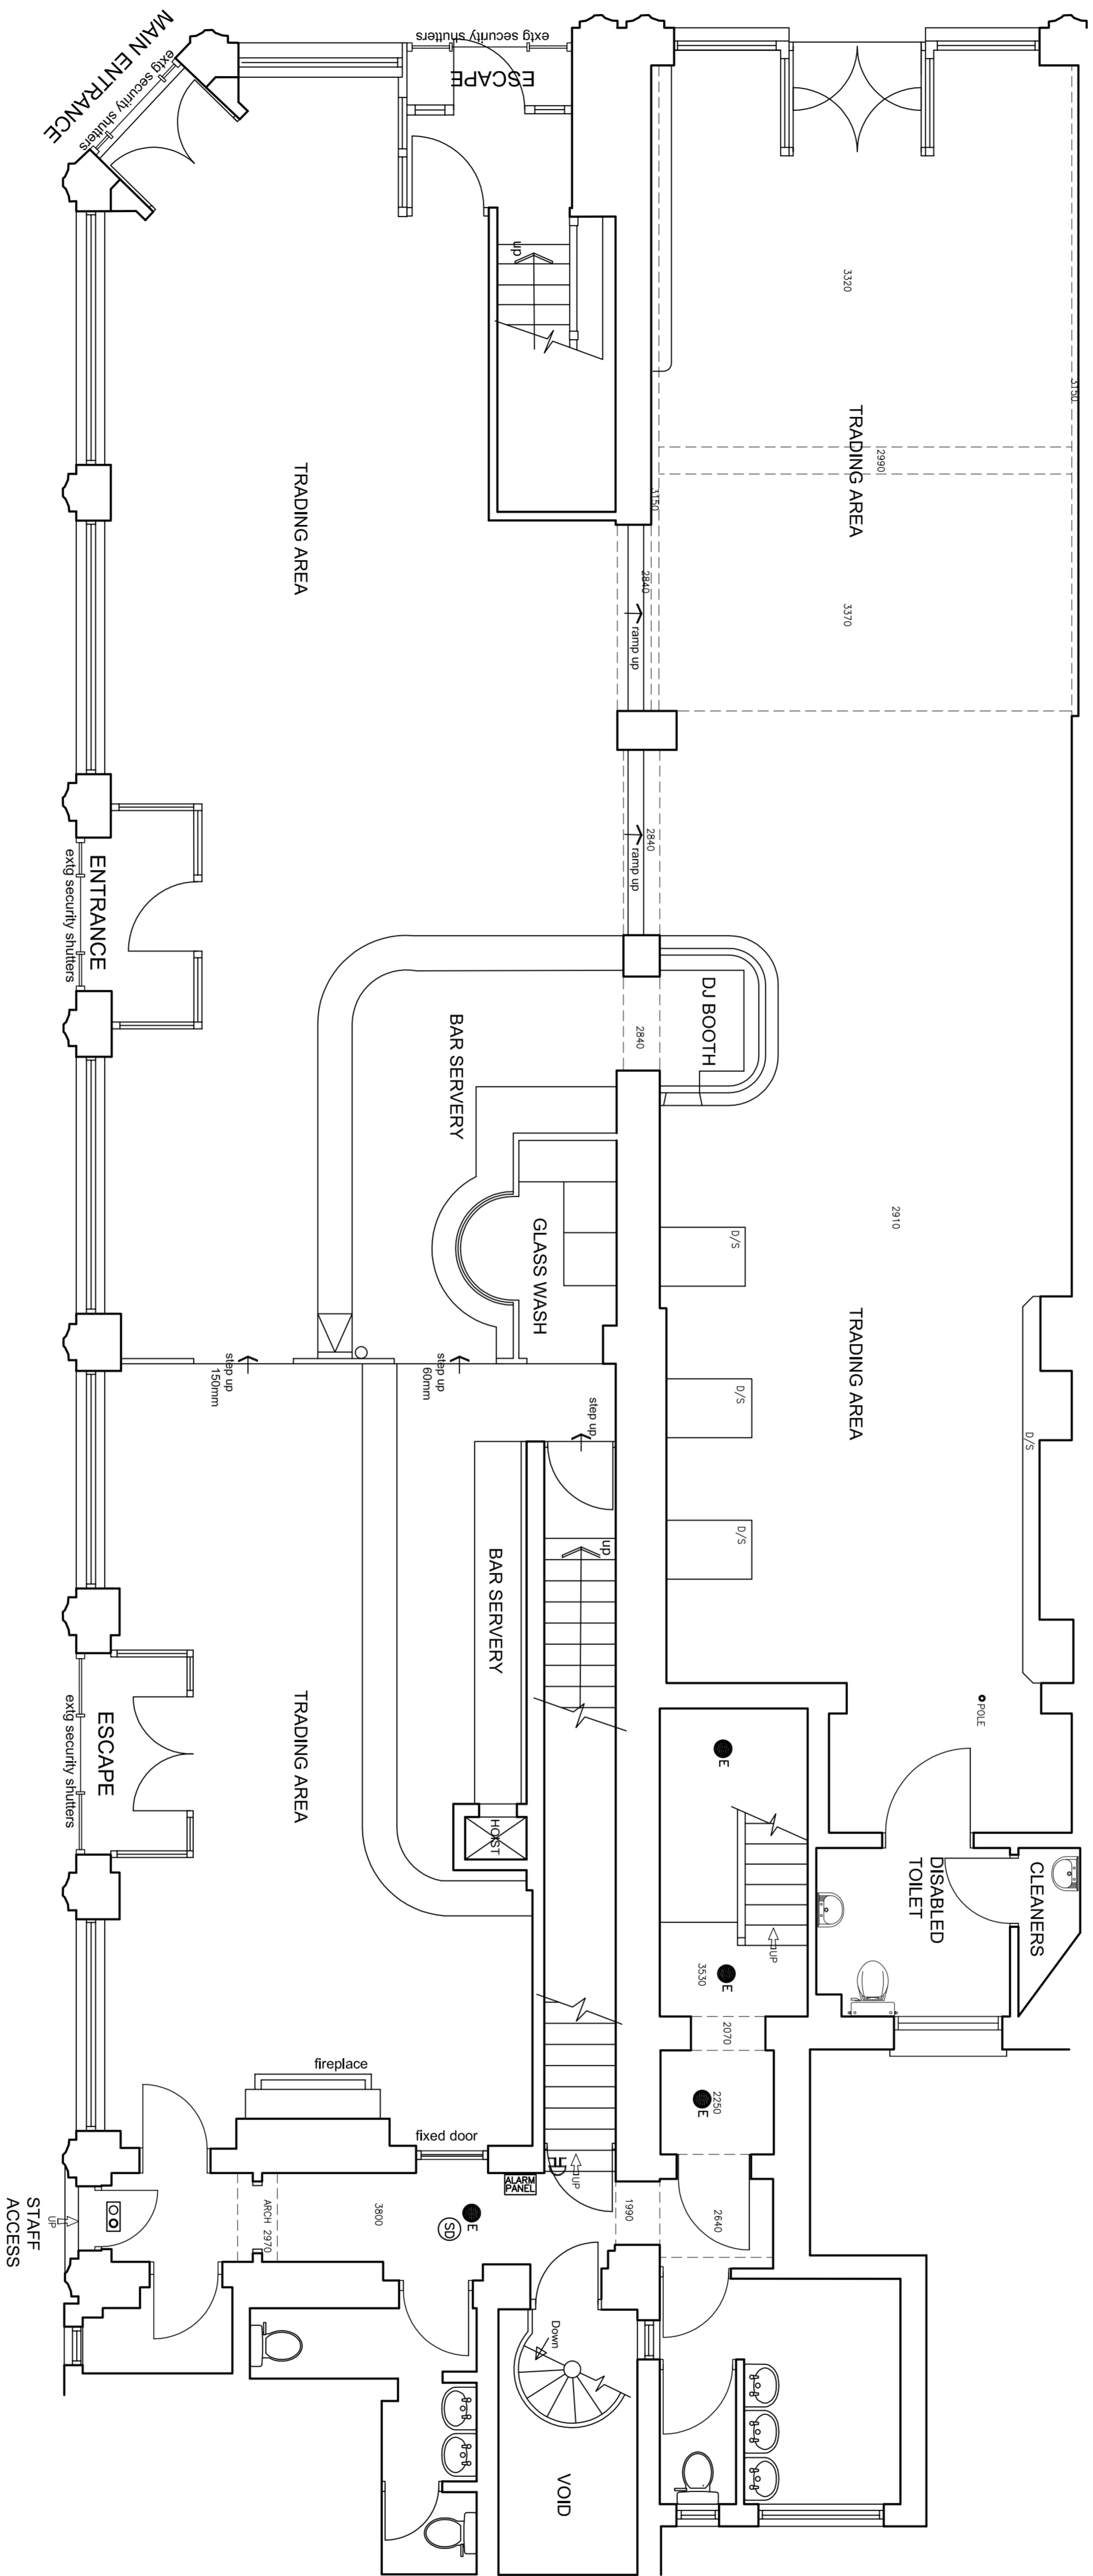

No.	Rev.	Initial	Date

Description:
EXISTING GROUND FLOOR PLAN

Project: THE ROCKET	120 EUSTON ROAD	LONDON	NW1 3AL
DRN.	TAM	DRG. No.	2331/01
SCALE	1:50	REV.	
DATE	21.9.09		

Drawing not to be scaled. Dimensions indicated must be checked on site before manufacture by contractor. Any discrepancy should be reported immediately.

PEMBROOK
Design & Management

Summit House, Horsecroft Road
The Pinacles, Harlow, Essex, CM17 5BN
Tel: 01279 433888, Fax: 01279 433869
E-Mail: pembrook@pembrook.co.uk
Website: www.pembrook.co.uk