


BASEMENT FLOOR PLAN

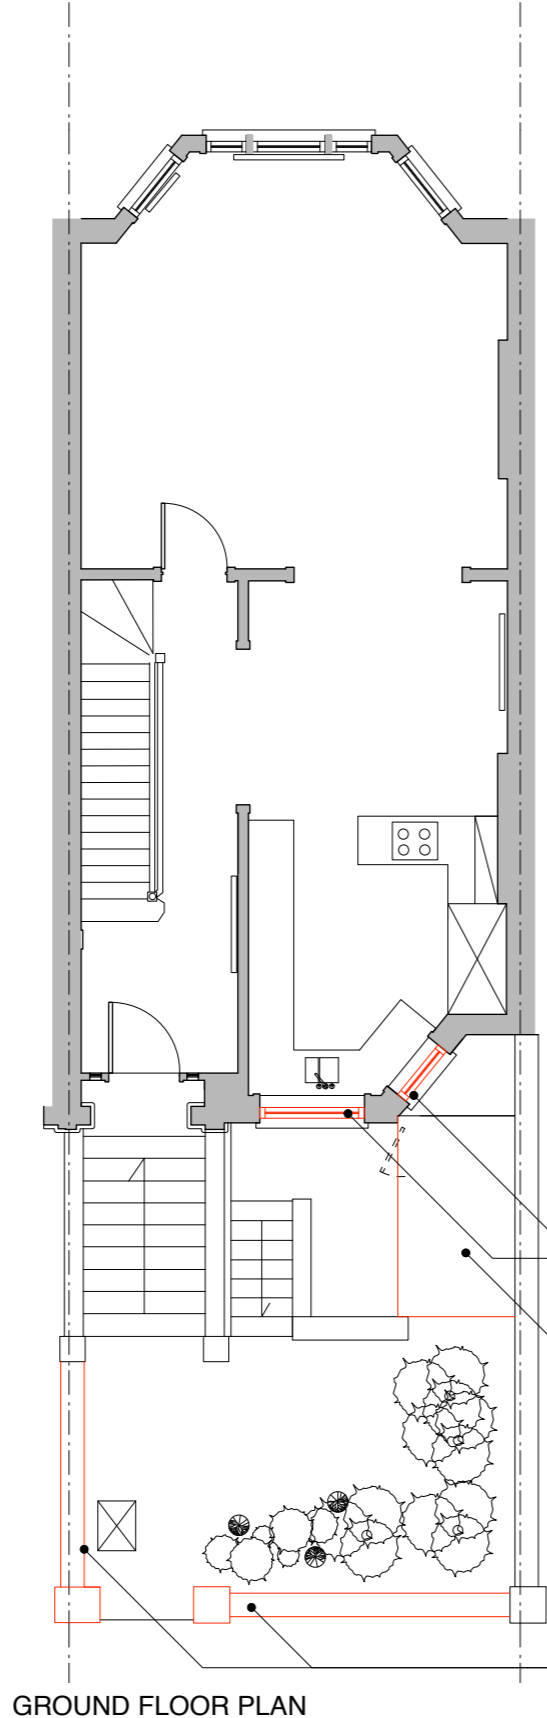

GROUND FLOOR PLAN



FRONT ELEVATION

windows removed - stained glass retained and re-used in situ

window removed and cill demolished
flat roof of lightwell store removed



REAR ELEVATION

door removed

windows removed
flat roof removed


brick piers, boundary and pavement wall demolished

Key

Notes

Revisions

A. 25.01.18 First Issue for planning

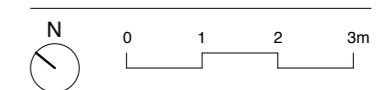

64 Fairhazel Gardens

Plans and Elevations
As Existing

Scale 1:100 @ A3 25.01.2018

64FG-PL-10

Rev A

The
**Vawdrey
House**

© The Vawdrey House