

date	rev	revision

ZAC MONRO ARCHITECTS 

49 Effra Road, London, SW2 1BZ

Project:
Elsworthy Road
10 Elsworth Road, London, NW3 3DJ

Client:
Peter & Lorna Klimt



Drawing:
Existing Site Plan

Scale:
1:100 at A1 / 1:200 at A3


1+44 (0)207 326 0779

DWG No:
ER.002


Date:
23.06.2017

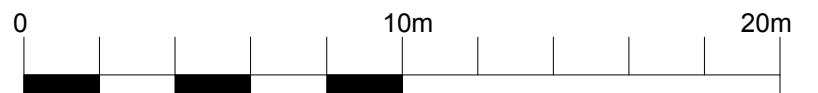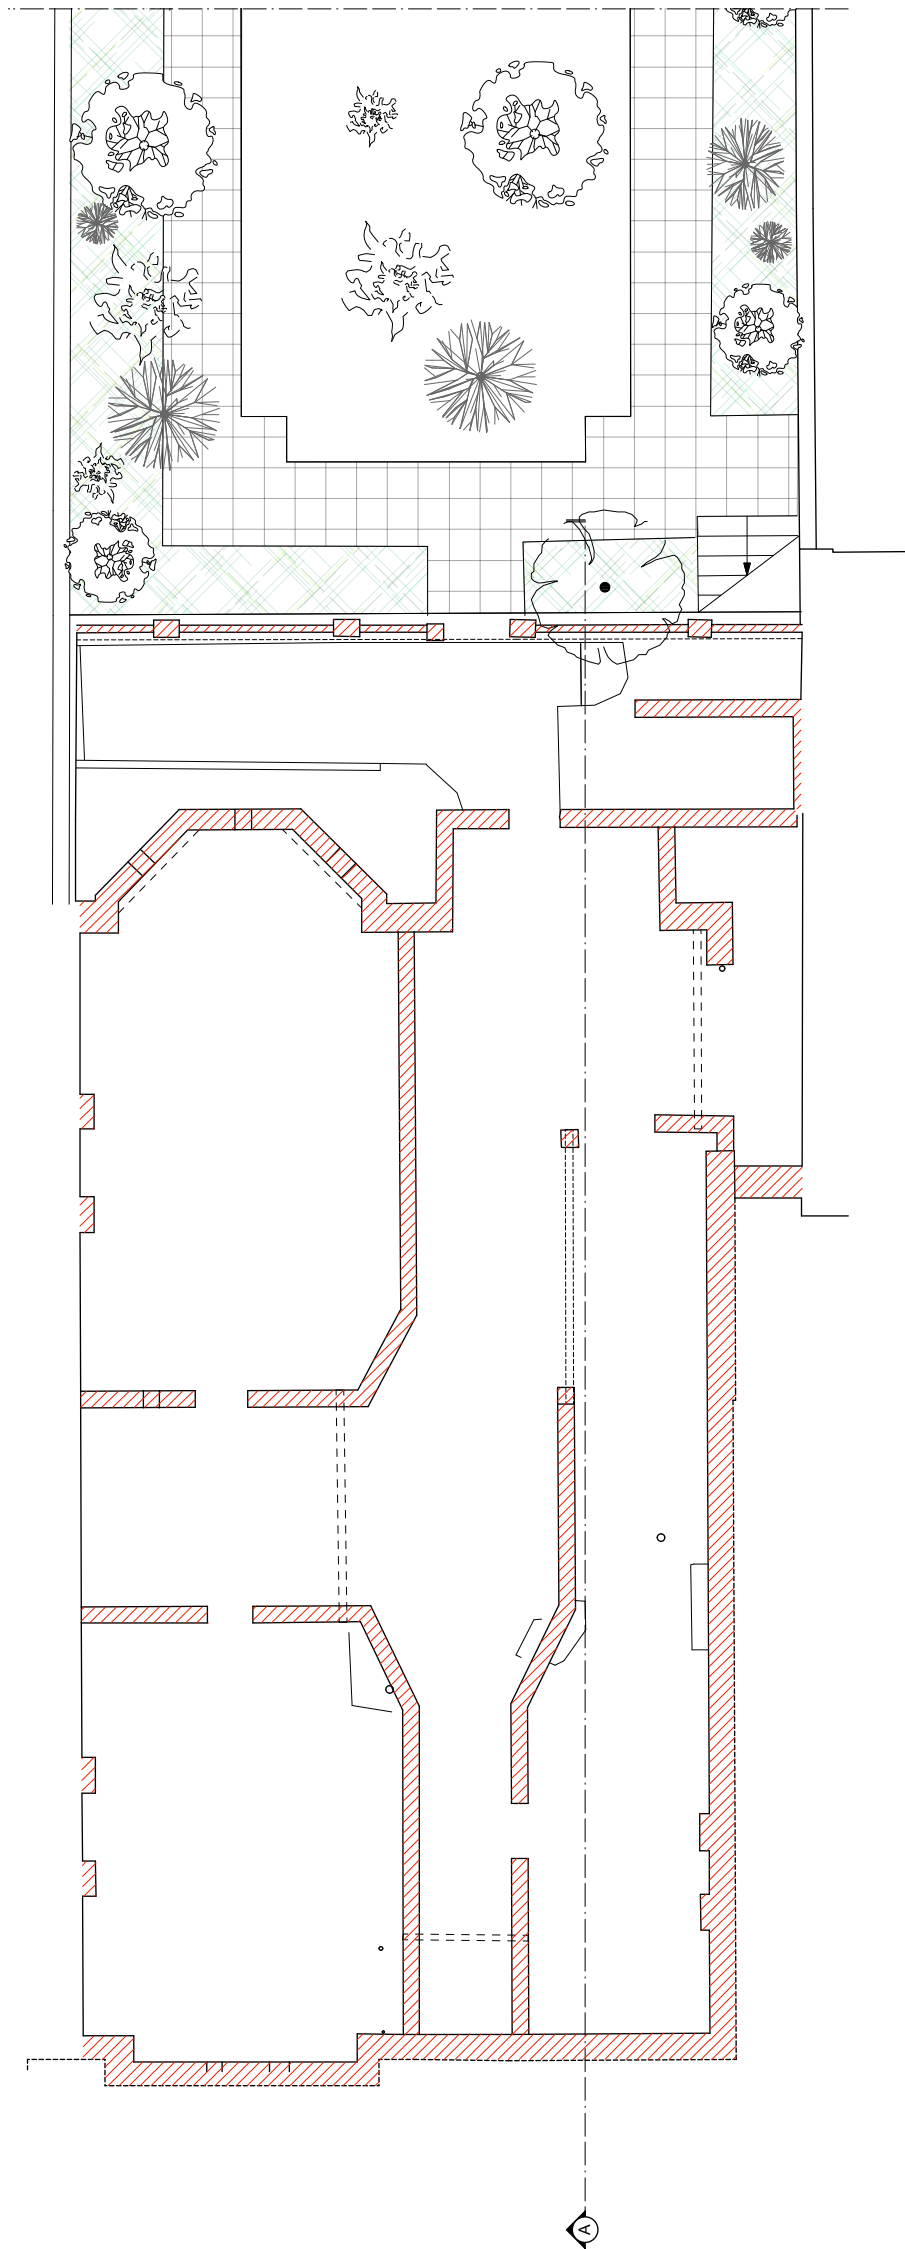


date	rev	revision


 Structures to be demolished





ZAC MONRO ARCHITECTS 		t +44 (0)207 326 0779
Project: 49 Effra Road, London, SW2 1BZ		Drawing: Existing Cellar Plan
Elsworthy Road 10 Elsworthy Road, London, NW3 3DJ		ER.010
Client: Peter & Lorna Klimt	Scale: 1:100 at A1 / 1:200 at A3	Date: 23.06.2017

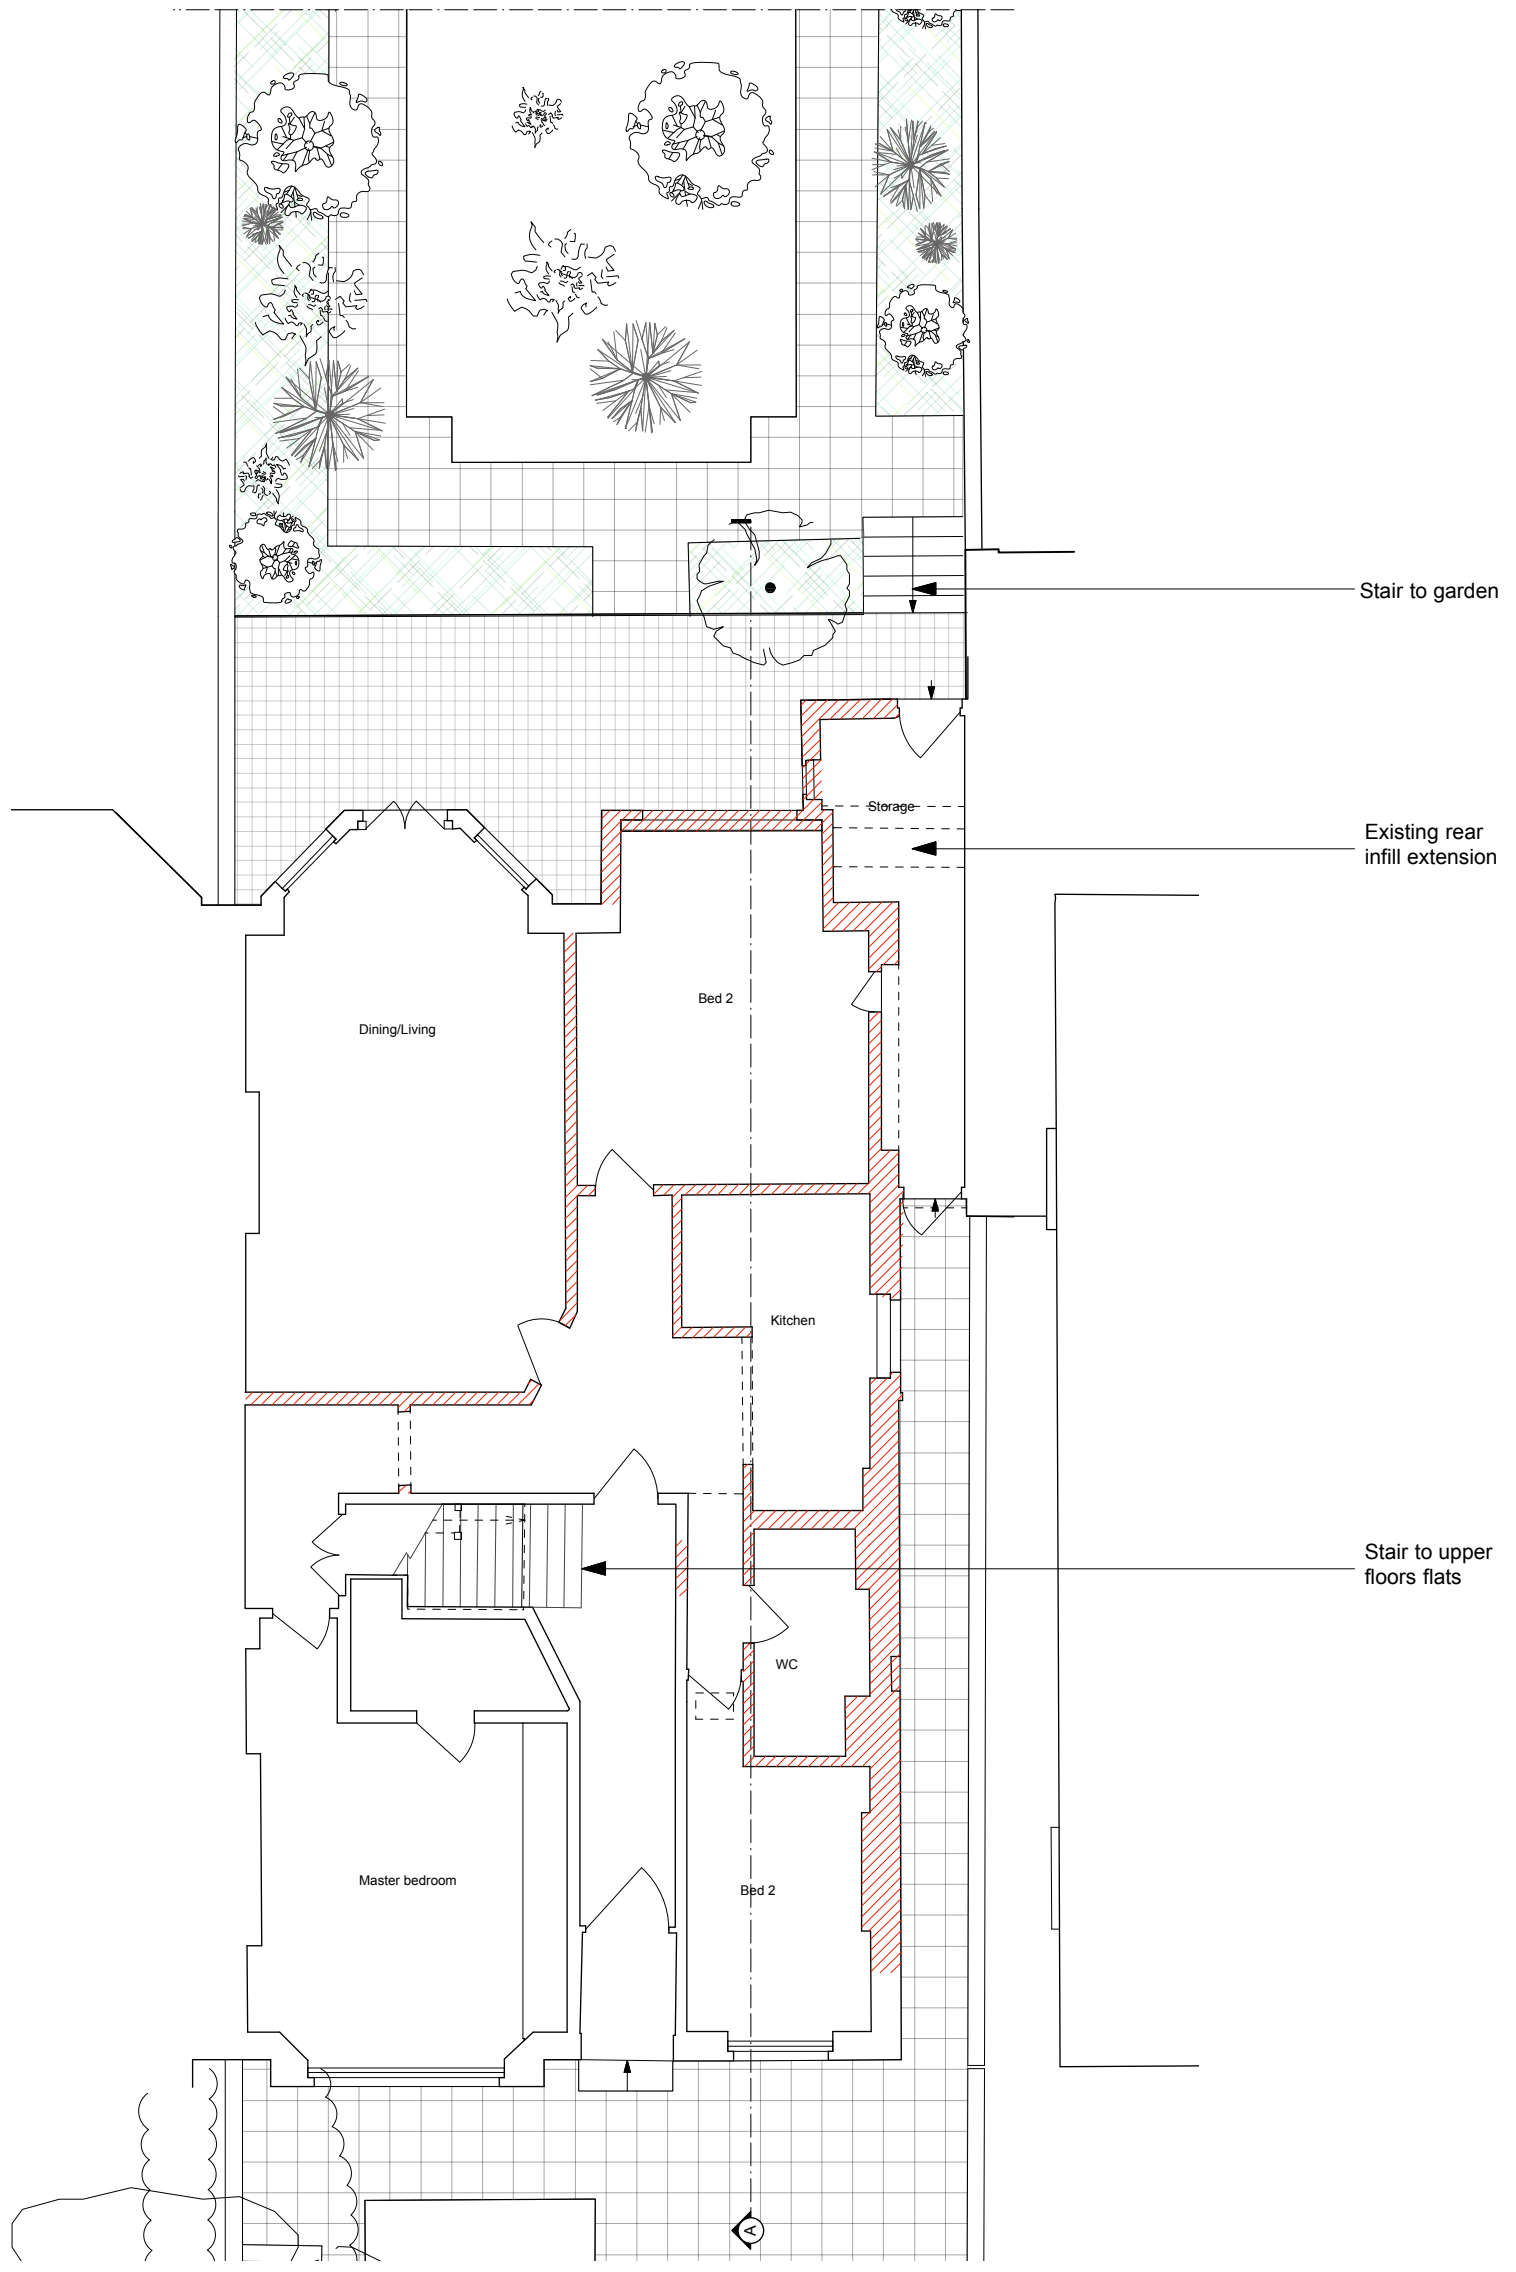


date	rev	revision


 Structures to be demolished

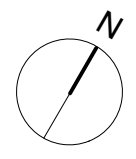


ZAC MONRO ARCHITECTS 		t +44 (0)207 326 0779
Project: 49 Effra Road, London, SW2 1BZ		ER.011
Drawing: Elsworthy Road 10 Elsworthy Road, London, NW3 3DJ		
Client: Peter & Lorna Klimt	Scale: 1:100 at A1 / 1:200 at A3	Date: 23.06.2017

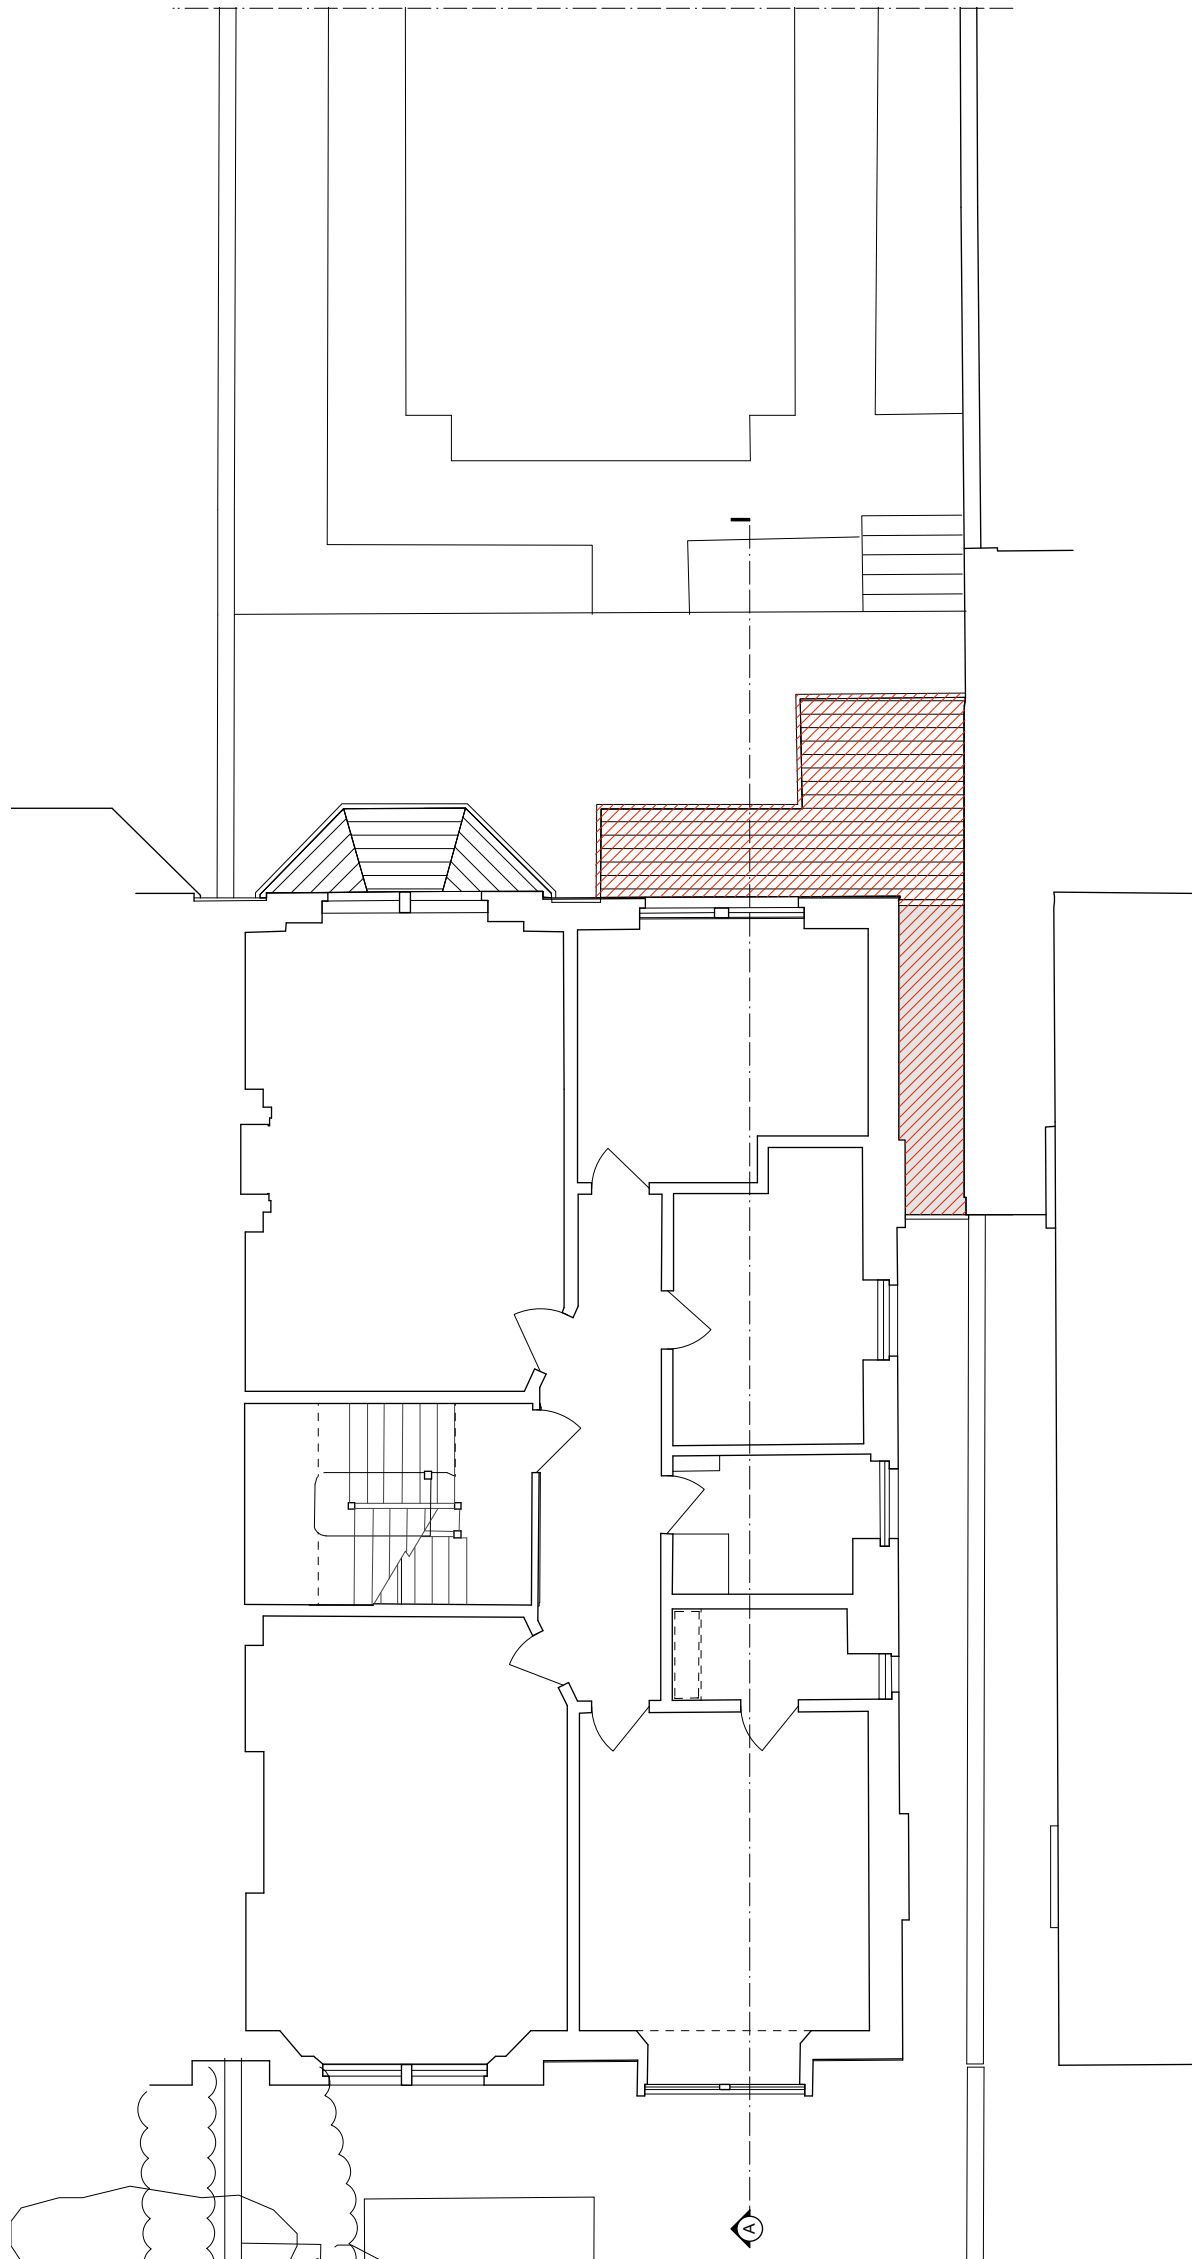

date	rev	revision

 Structures to be demolished



ZAC MONRO ARCHITECTS 			1+44 (0)207 326 0779
Project: 49 Effra Road, London, SW2 1BZ		Drawing: Existing First floor Plan	DWG No: ER.012
Client: Peter & Lorna Klimt		Scale: 1:100 at A1 / 1:200 at A3	Date: 23.06.2017




Front Elevation




Rear Elevation




date	rev	revision


 Structures to be demolished




ZAC MONRO ARCHITECTS 		
Project: 49 Effra Road, London, SW2 1BZ		
Project: Elsworthy Road, 10 Elsworthy Road, London, NW3 3DJ		DWG No: 1+44 (0)207 326 0779
Client: Peter & Lorna Klimt		ER.020
Scale: 1:100 at A1 / 1:200 at A3		Date: 23.06.2017

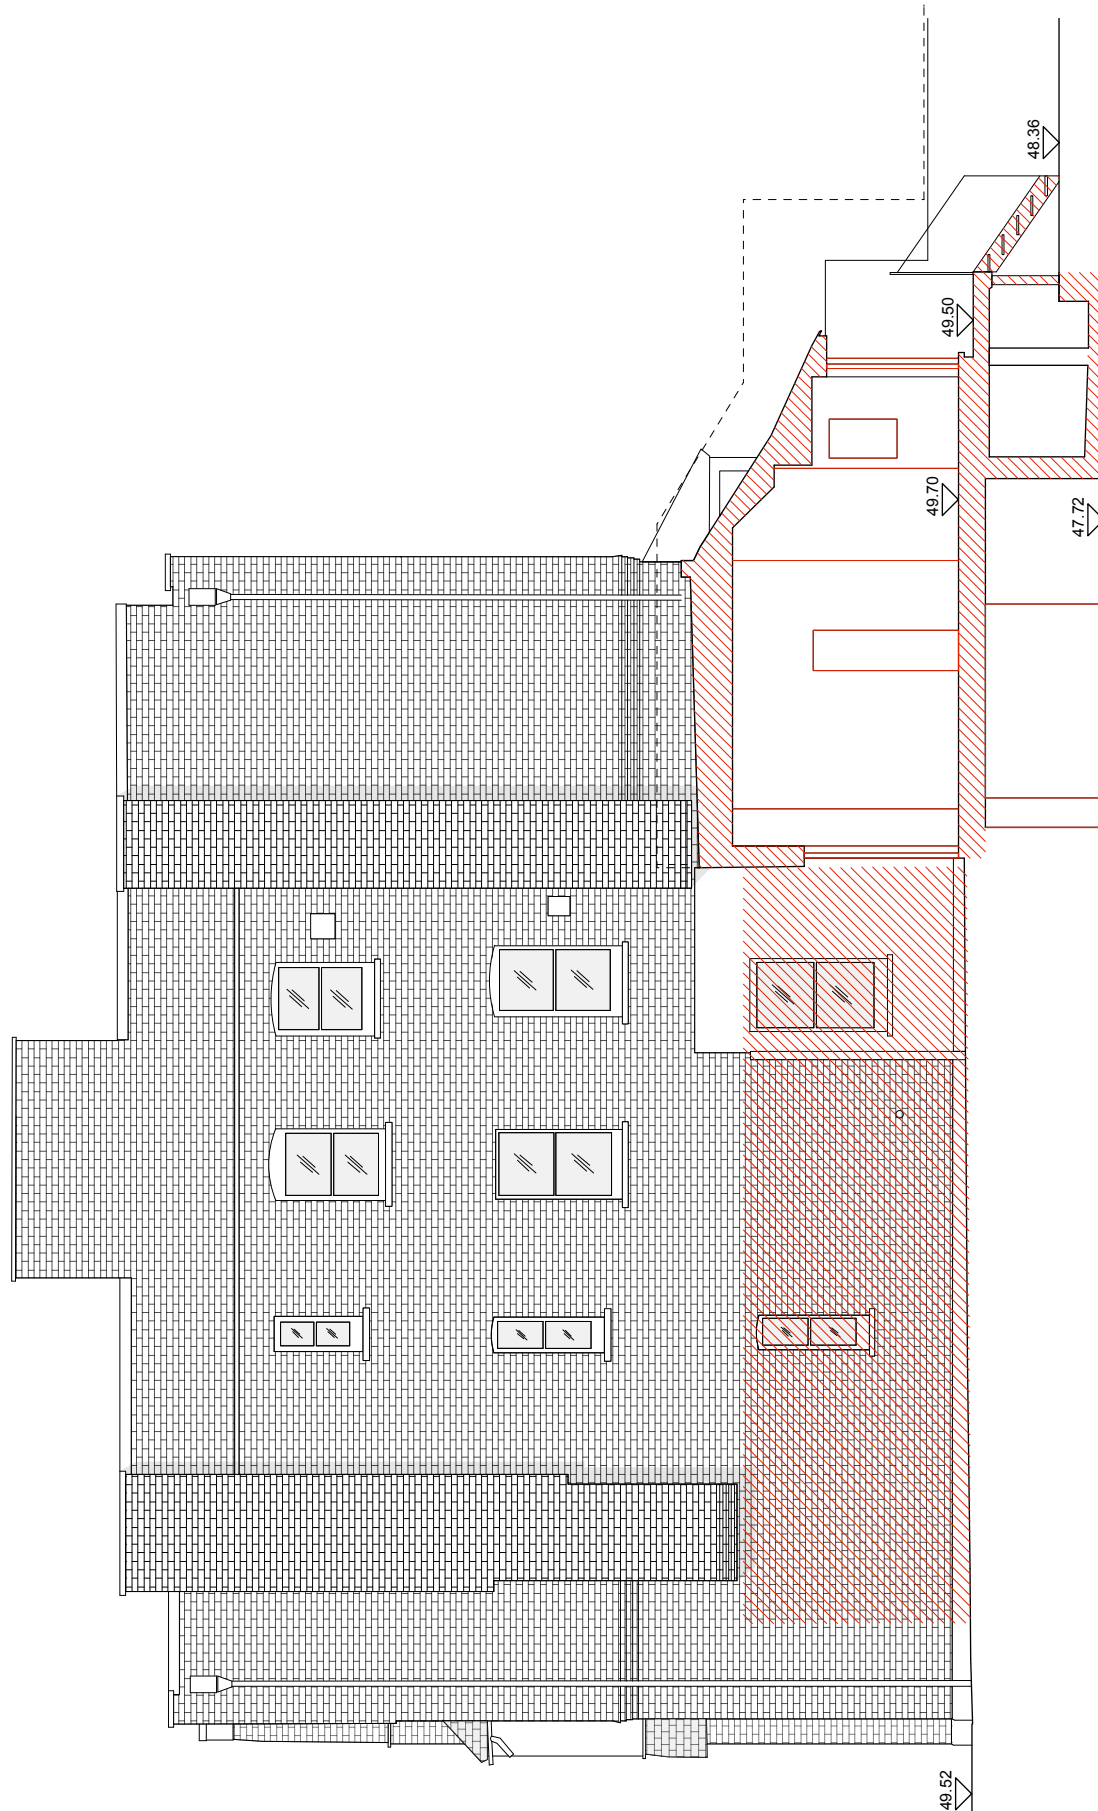


date	rev	revision


 Structures to be demolished



ZAC MONRO ARCHITECTS 		
49 Effra Road, London, SW2 1BZ		
Project: Elsworthy Road 10 Elsworthy Road, London, NW3 3DJ	Drawing: Existing side elevation	DWG No.: ER.021
Client: Peter & Lorna Klimt	Scale: 1:100 at A1 / 1:200 at A3	Date: 23.06.2017

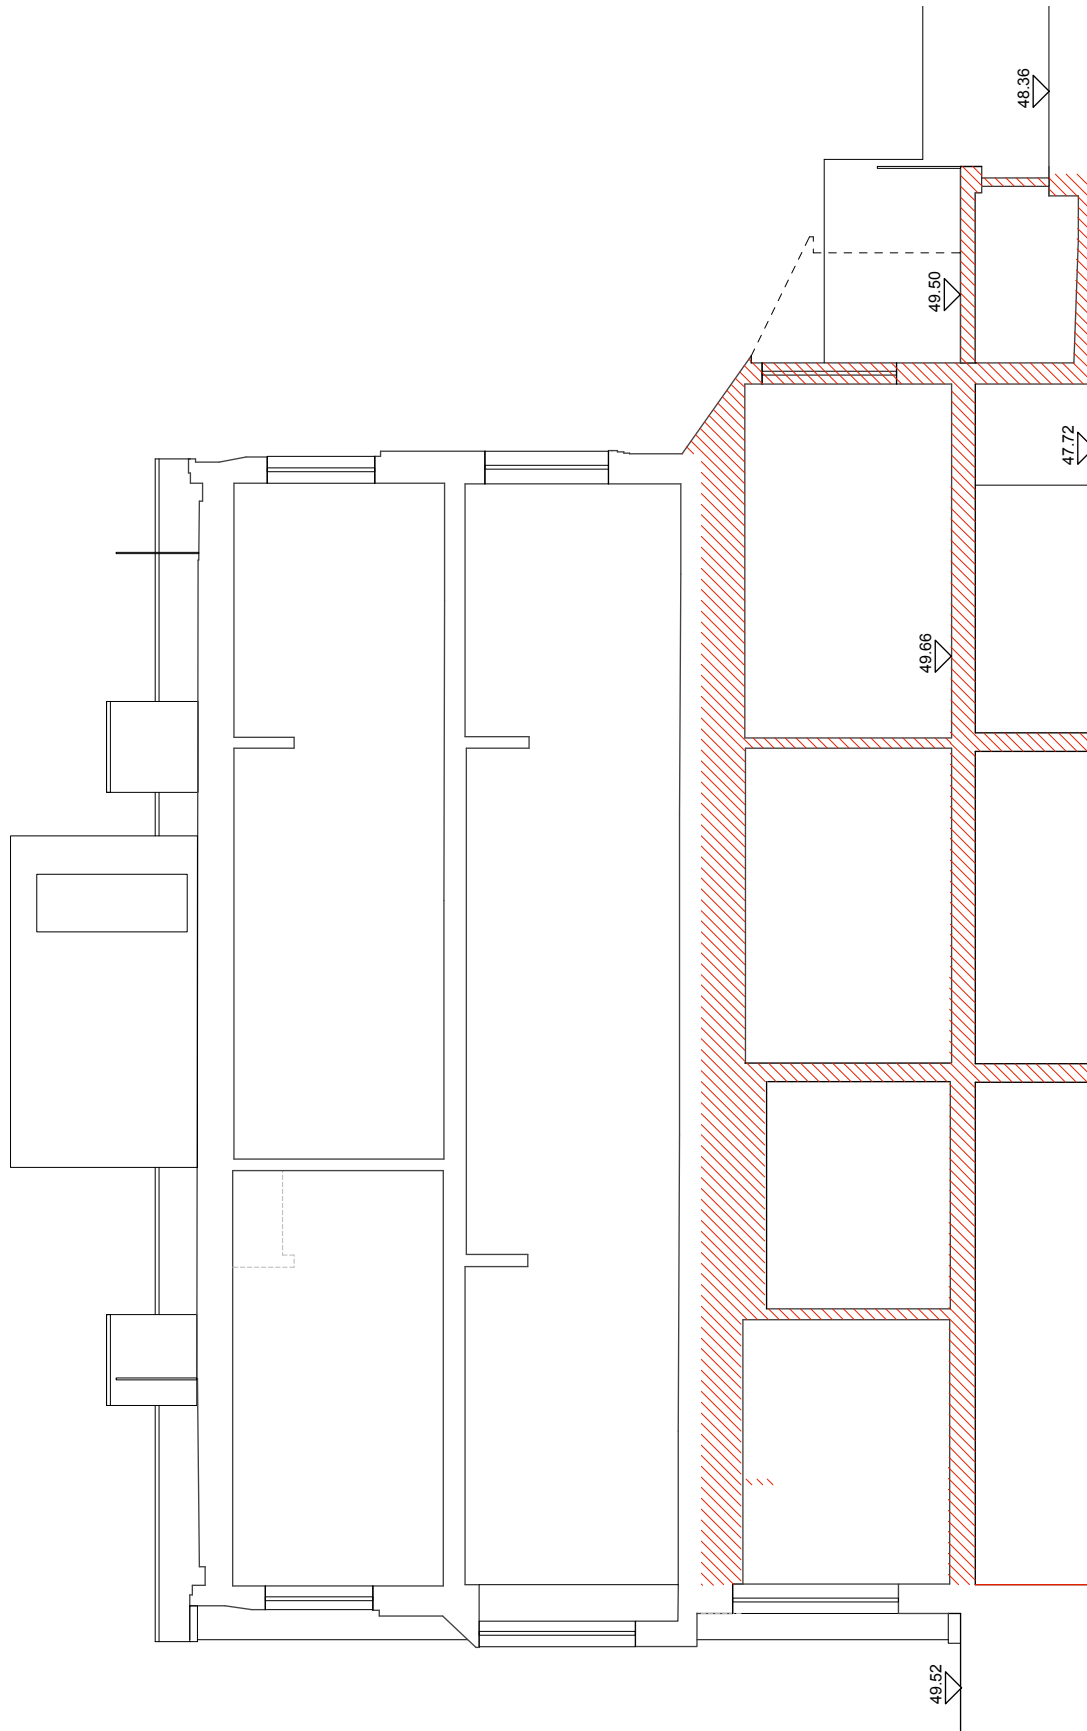

date	rev	revision

 Structures to be demolished



ZAC MONRO ARCHITECTS 

49 Effra Road, London, SW2 1BZ

Project:
Elsworthy Road
10 Elsworthy Road, London, NW3 3DJ

Client:
Peter & Lorna Klimt


Drawing:
Existing Section A-A

Scale:
1:100 at A1 / 1:200 at A3


1+44 (0)207 326 0779

DWG No:
ER.030


Date:
23.06.2017

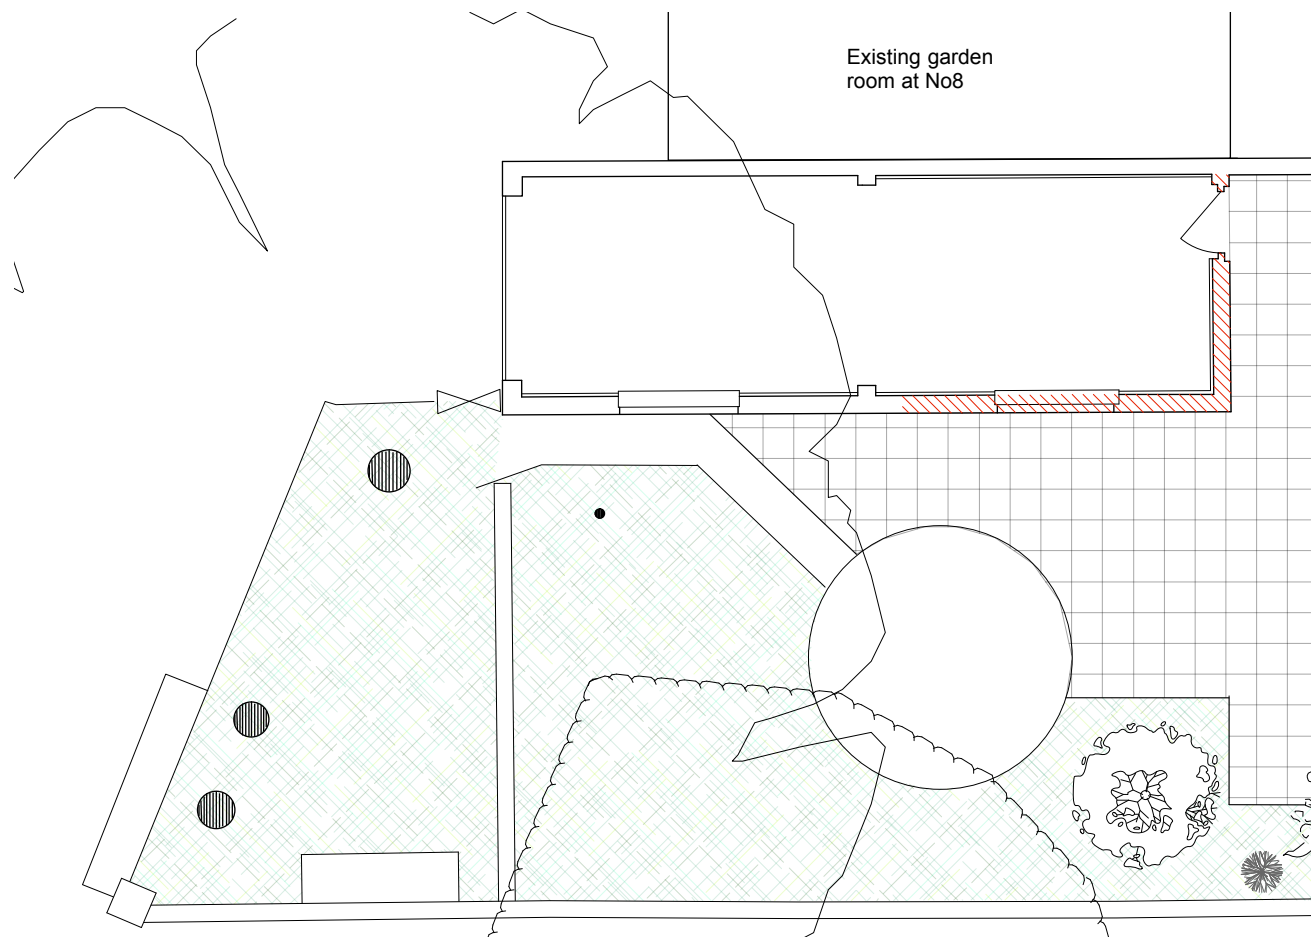



Plan

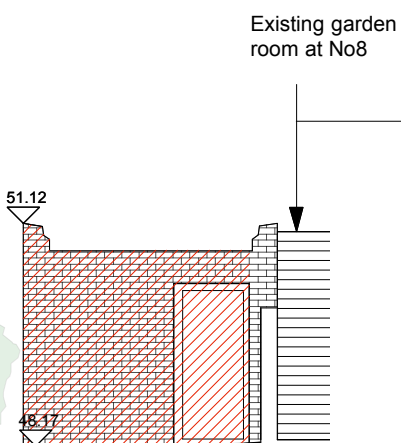

South Elevation

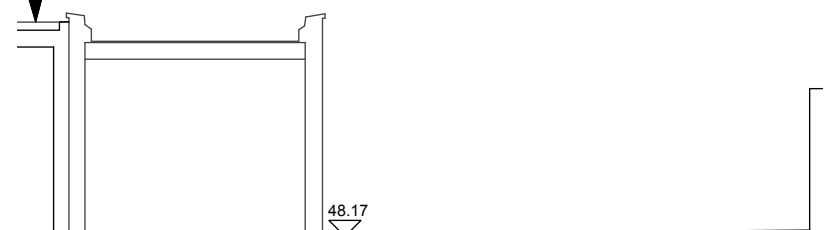


Section B-B

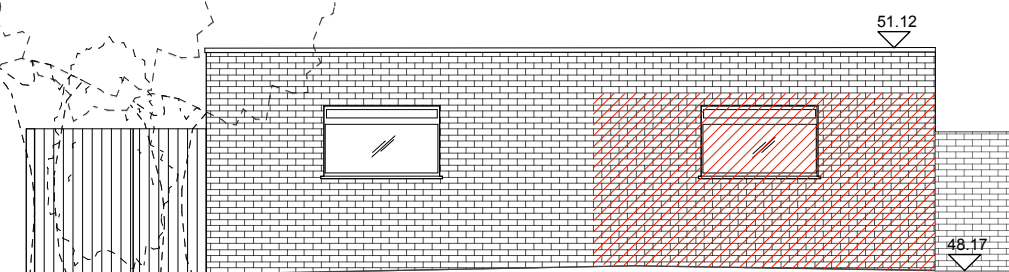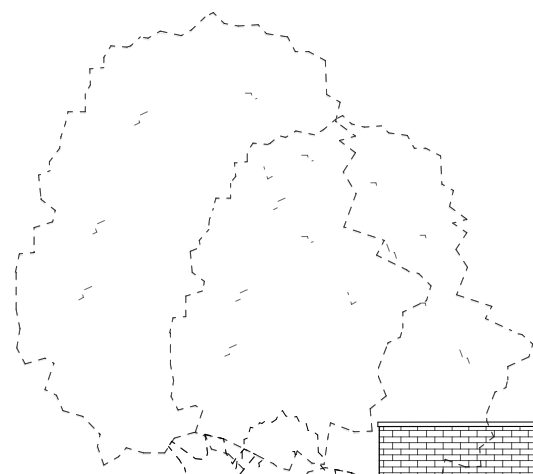


West Elevation

date	rev	revision

 Structures to be demolished



ZAC MONRO ARCHITECTS 		t +44 (0)207 326 0779
Project: 49 Effra Road, London, SW2 1BZ		Drawing: Proposed Garage/Workshop extension
Client: Peter & Lorna Klimt		Date: 23.06.2017
Elsworthy Road 10 Elsworthy Road, London, NW3 3DJ		DWG No.: ER.040
Scale: 1:100 at A1 / 1:200 at A3		